




GROUND FLOOR PLAN AS PROPOSED
SCALE 1:100

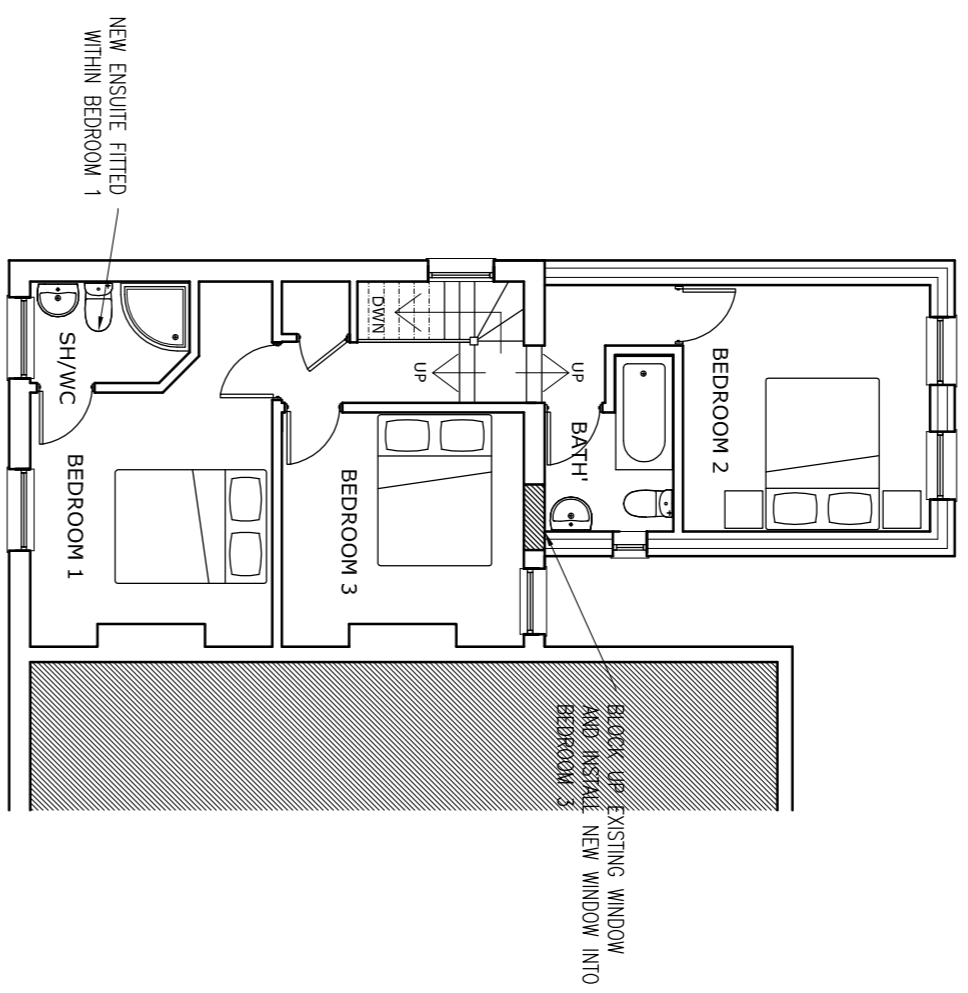


FIRST FLOOR PLAN AS PROPOSED
SCALE 1:100

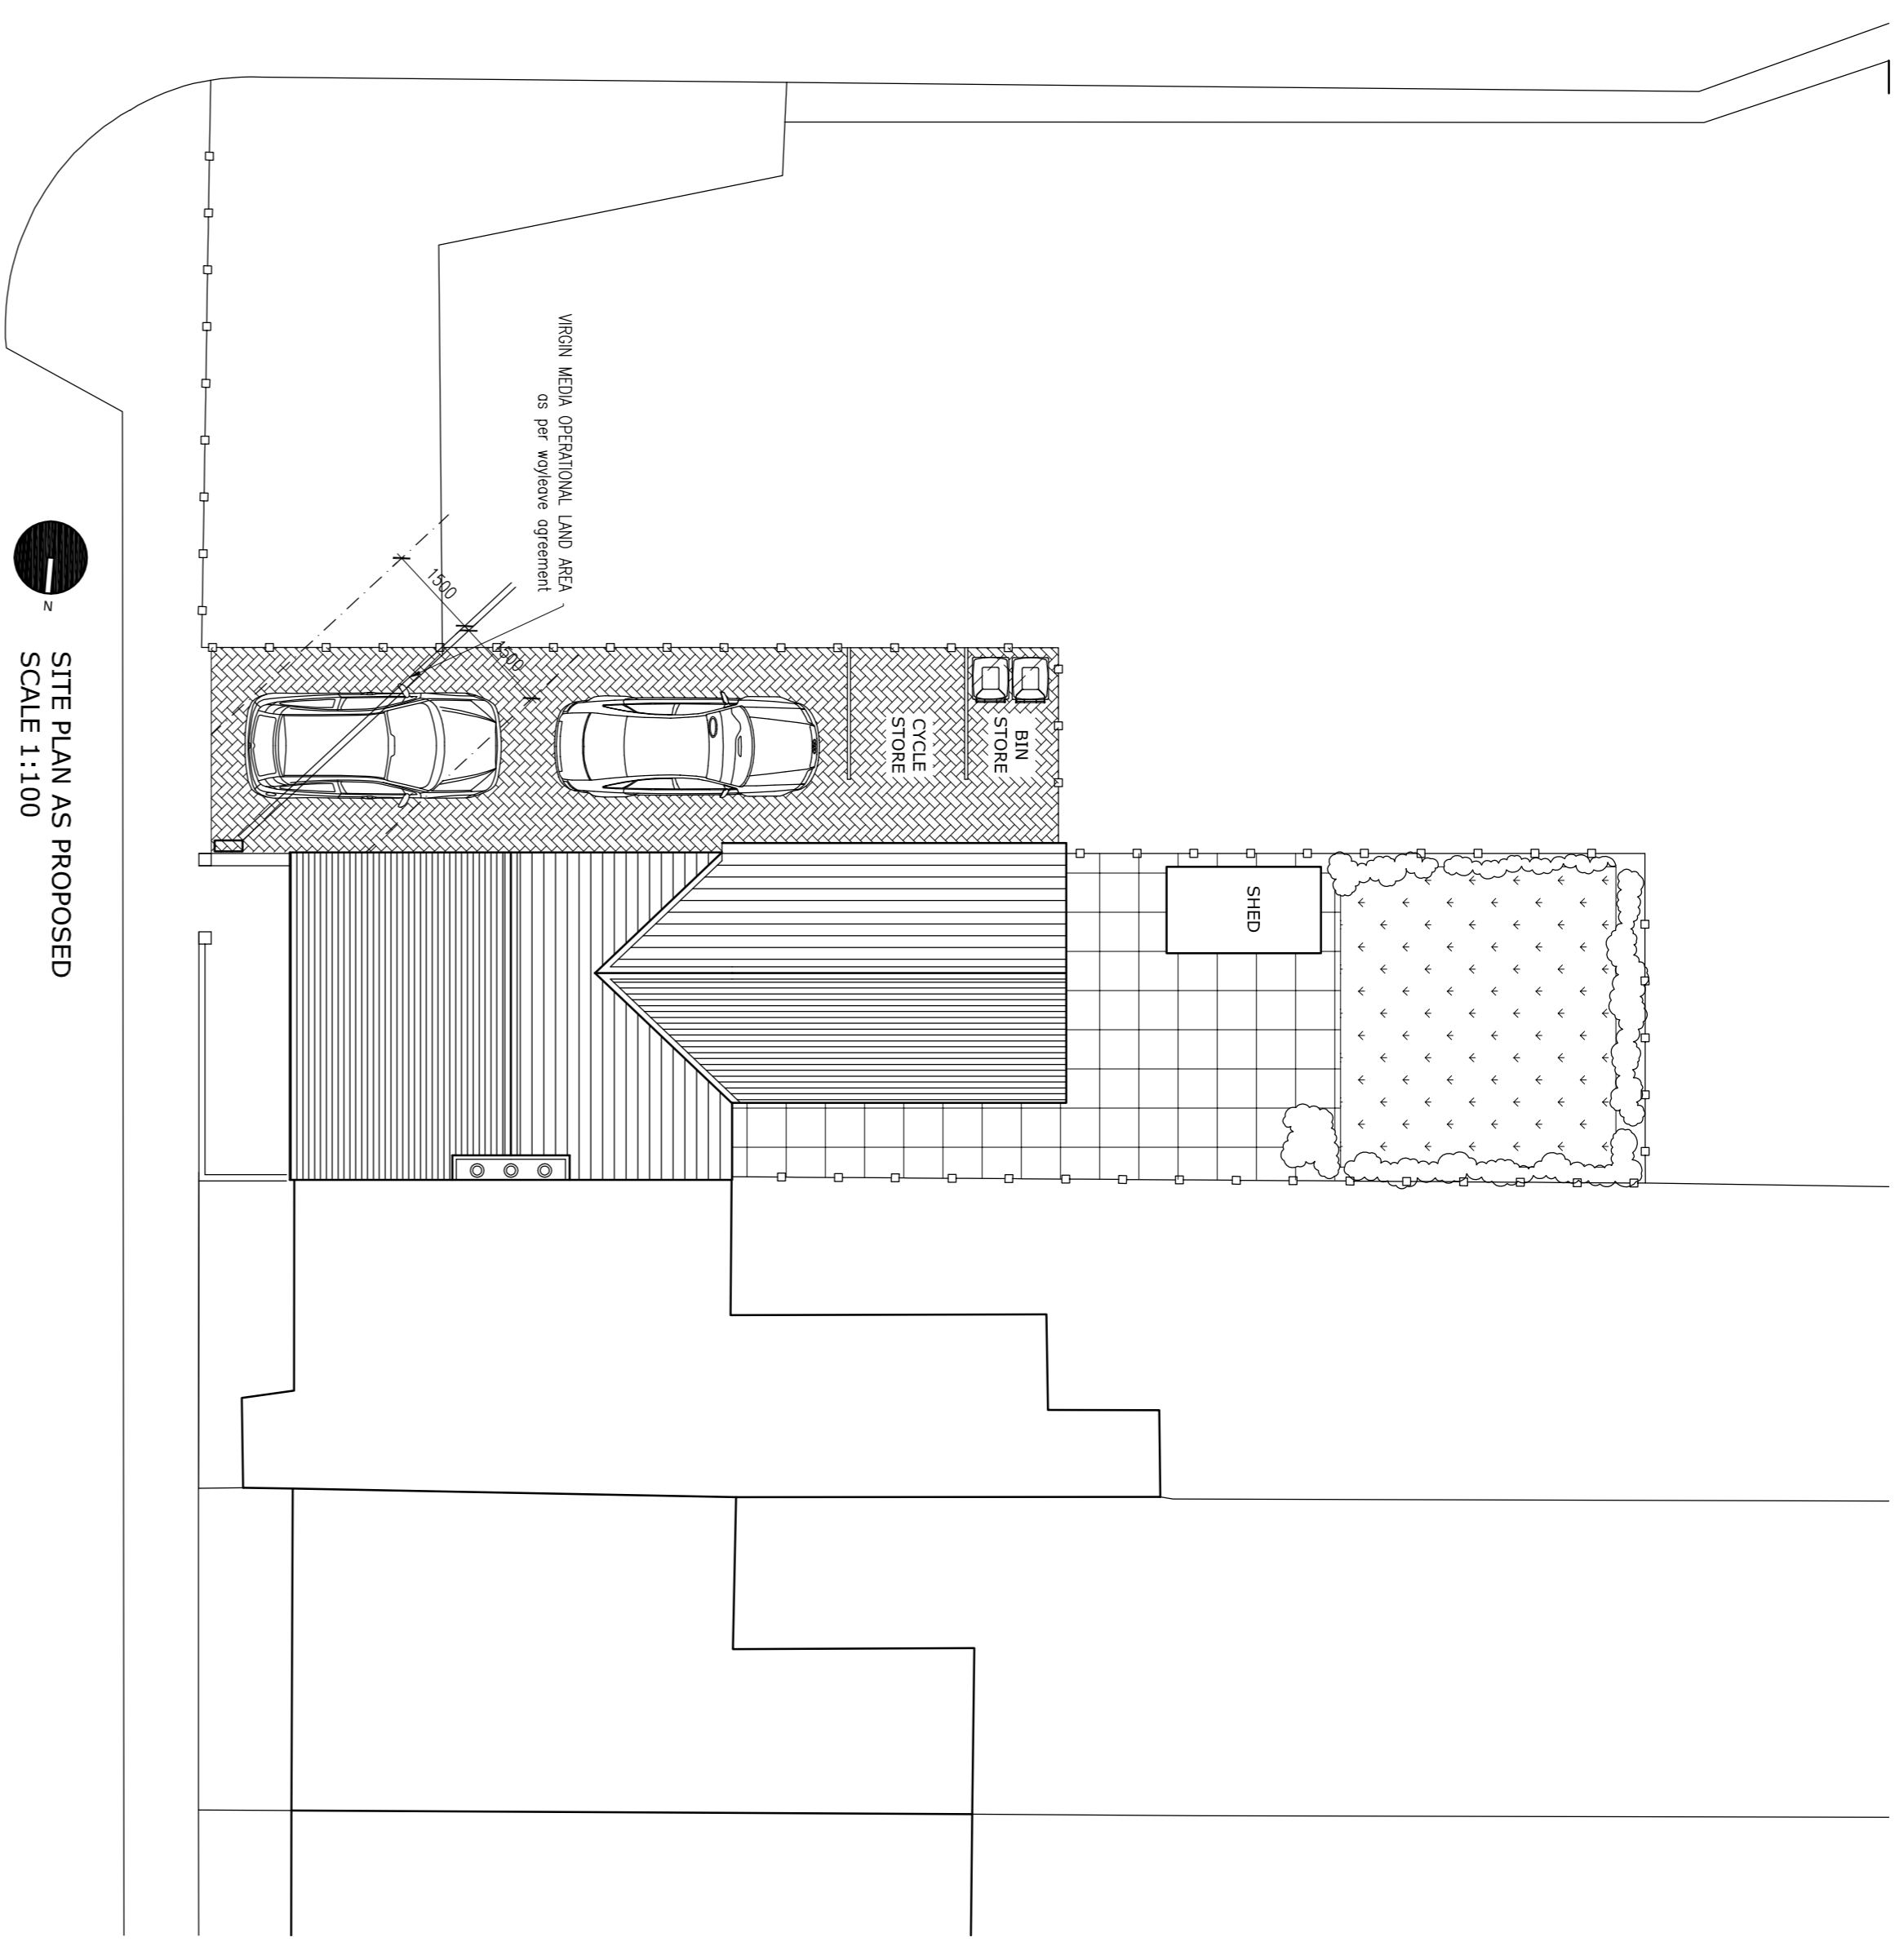


SITE PLAN AS PROPOSED
SCALE 1:100

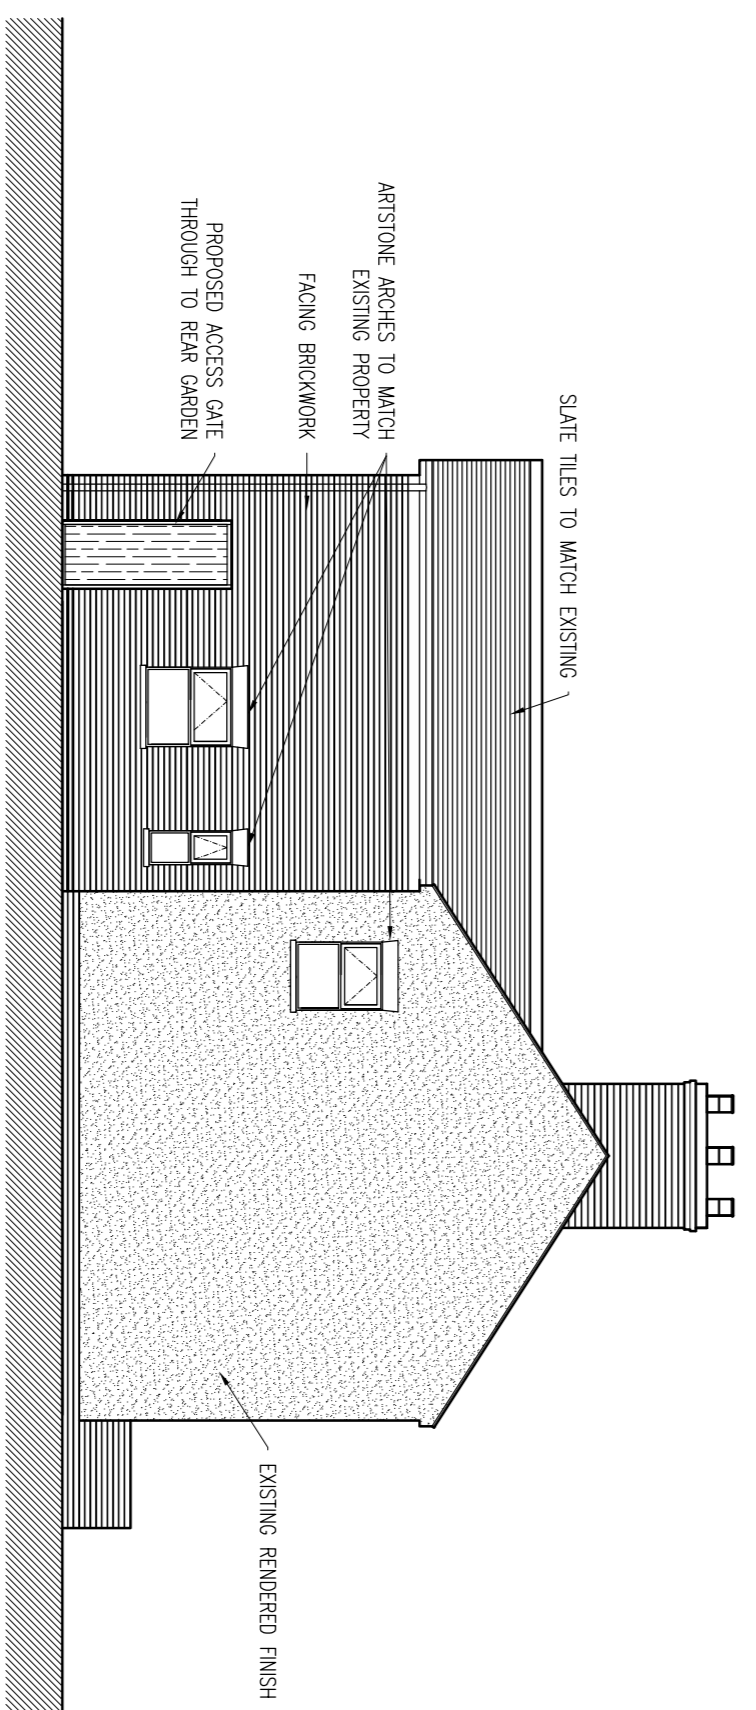


NORTH ELEVATION AS PROPOSED
SCALE 1:100

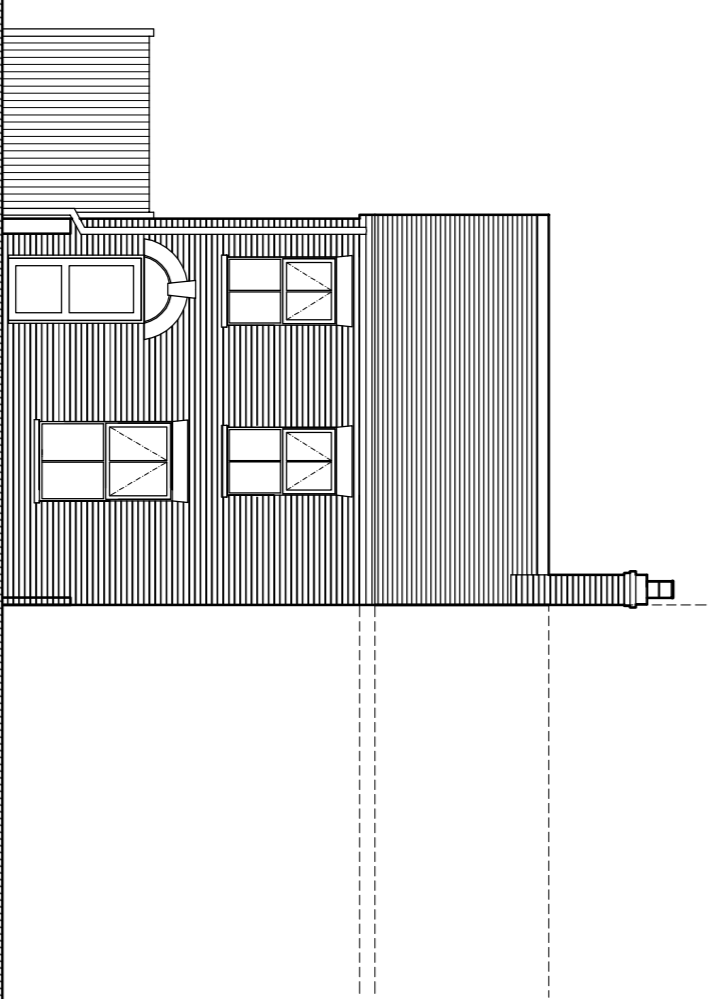

WEST ELEVATION - UNCHANGED
SCALE 1:100

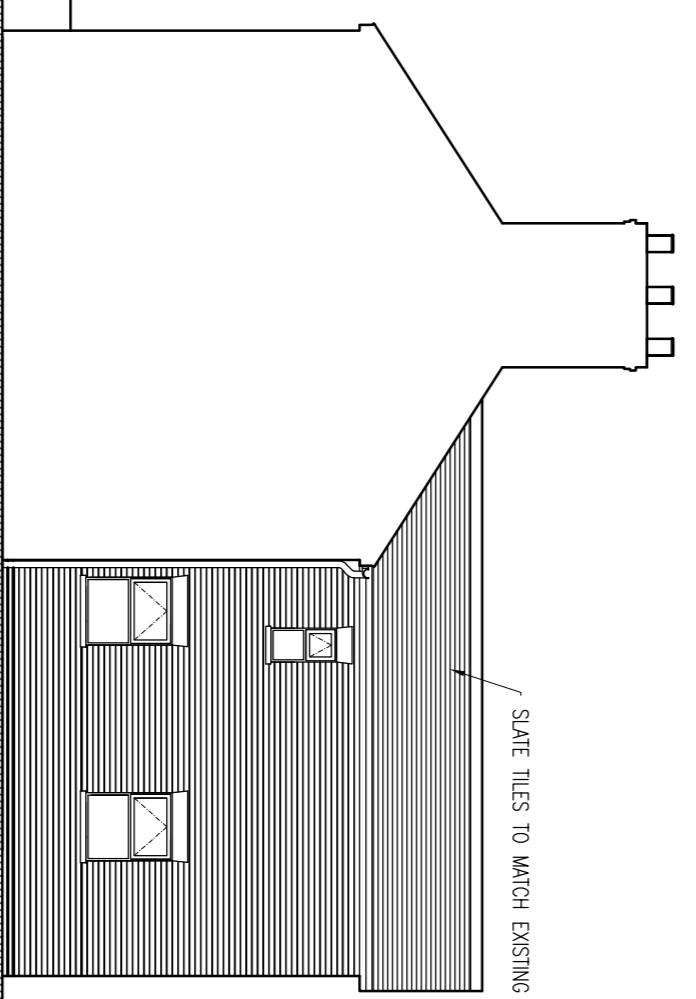

SOUTH ELEVATION AS PROPOSED
SCALE 1:100

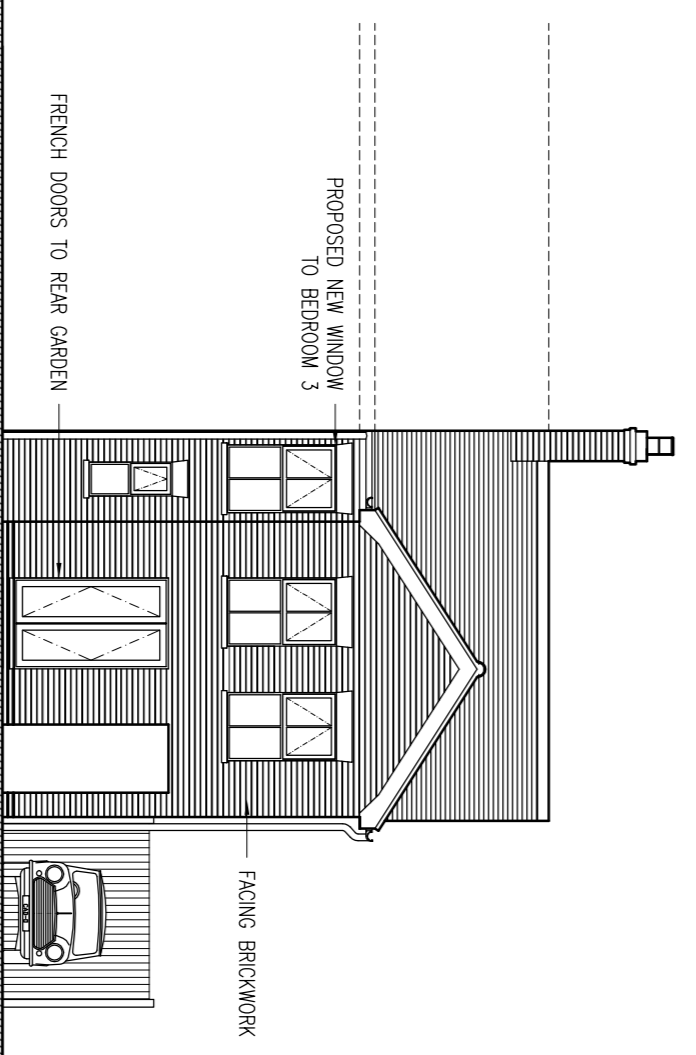

EAST ELEVATION AS PROPOSED
SCALE 1:100

CDM RESIDUAL RISKS

ITEM	RISK
01	Risk 01, ...
02	Risk 02, ...
03	Risk 03, ...
04	Risk 04, ...
05	Risk 05, ...

Job DEVELOPMENTS & ALTERATIONS AT
80 MANSON WORTH STREET, CAMBRIDGE
Dwg PLANS AND ELEVATIONS AS PROPOSED
Client MR. H. DOLBY
Date APRIL 2014
Scale 1:100
Job No 40238

Dwg No (0-)102
Rev No P2

SISCO
Architecture Ltd
18 The Broadway, St Ives Cambs PE27 5BN
Tel 01480 400350
Email info@siscoarchitecture.com
Website www.siscoarchitecture.com