

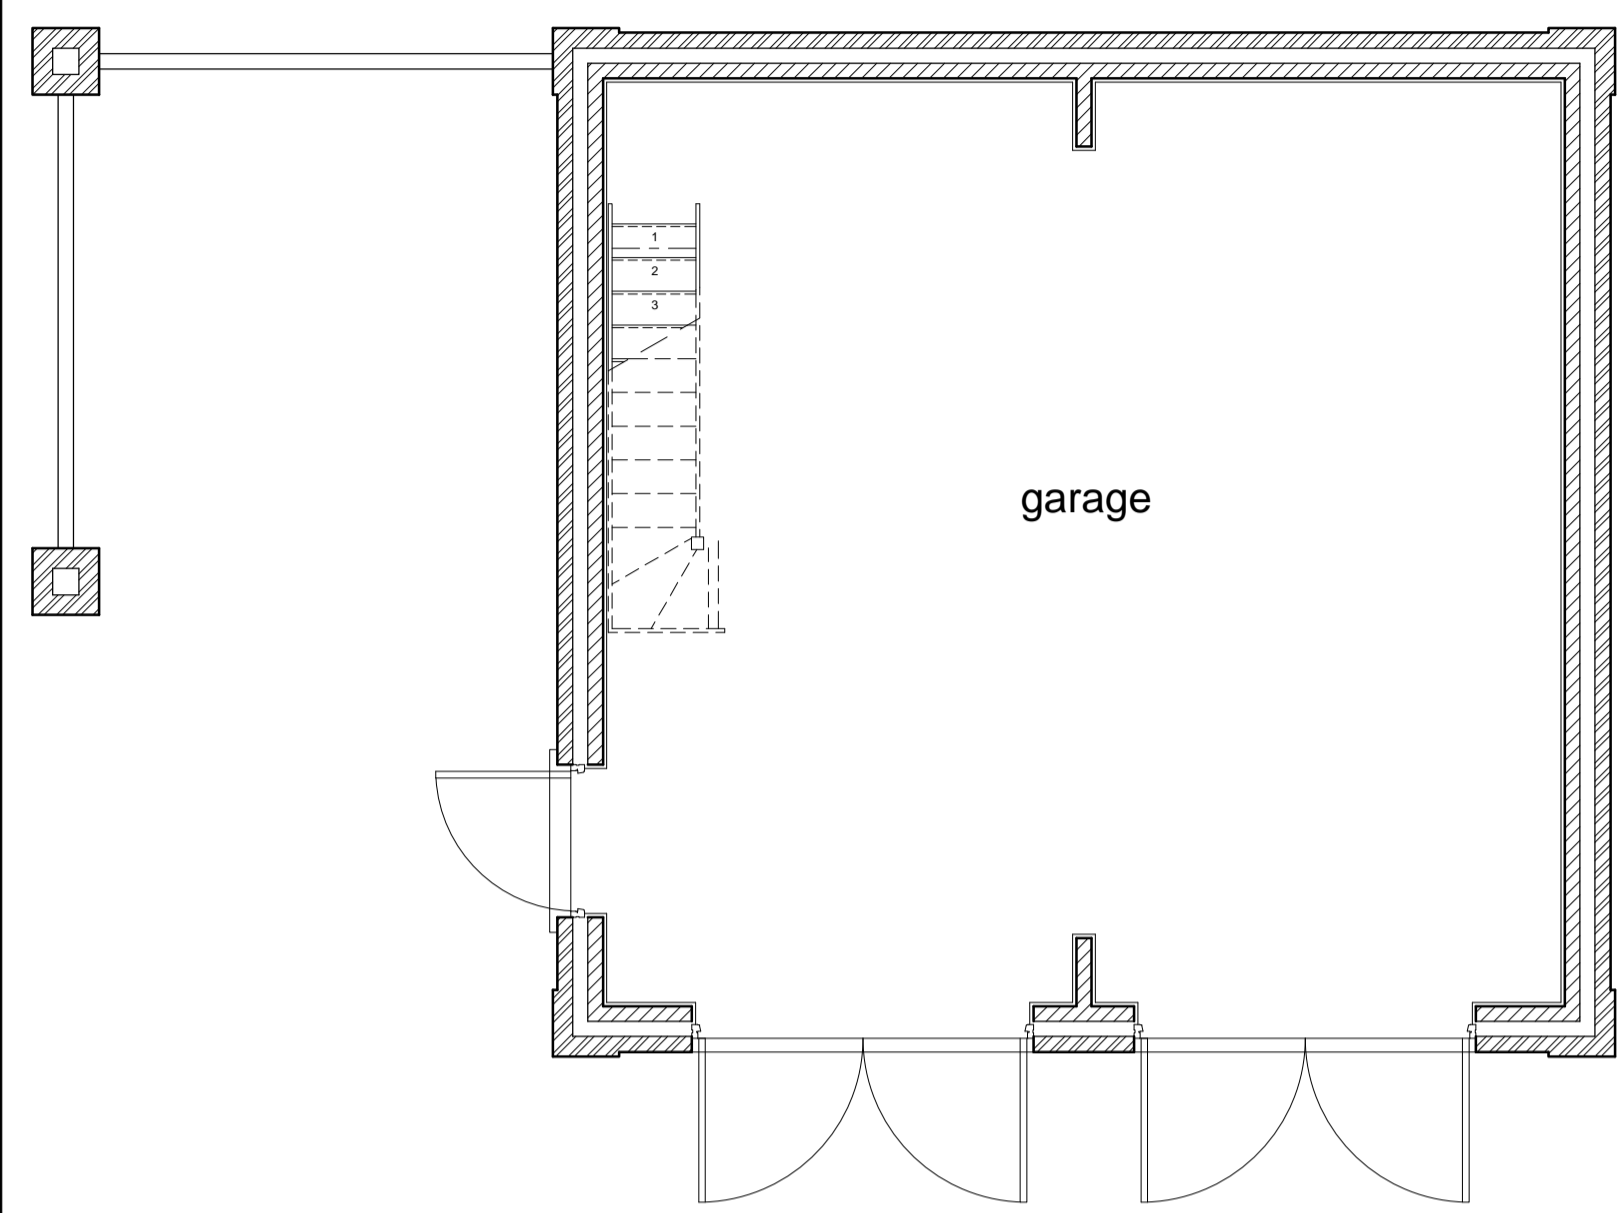




- General Notes
1. This drawing shall not be scaled, figured dimensions only to be used.
  2. All dimensions are shown in "mm" unless otherwise stated.
  3. The contractor, sub-contractors and suppliers must verify all dimensions on site prior to the commencement of any work.
  4. This drawing is to be read in conjunction with all relevant engineers and specialist sub-contractors drawings and specifications.
  5. Any discrepancies are to be brought to the designers attention.

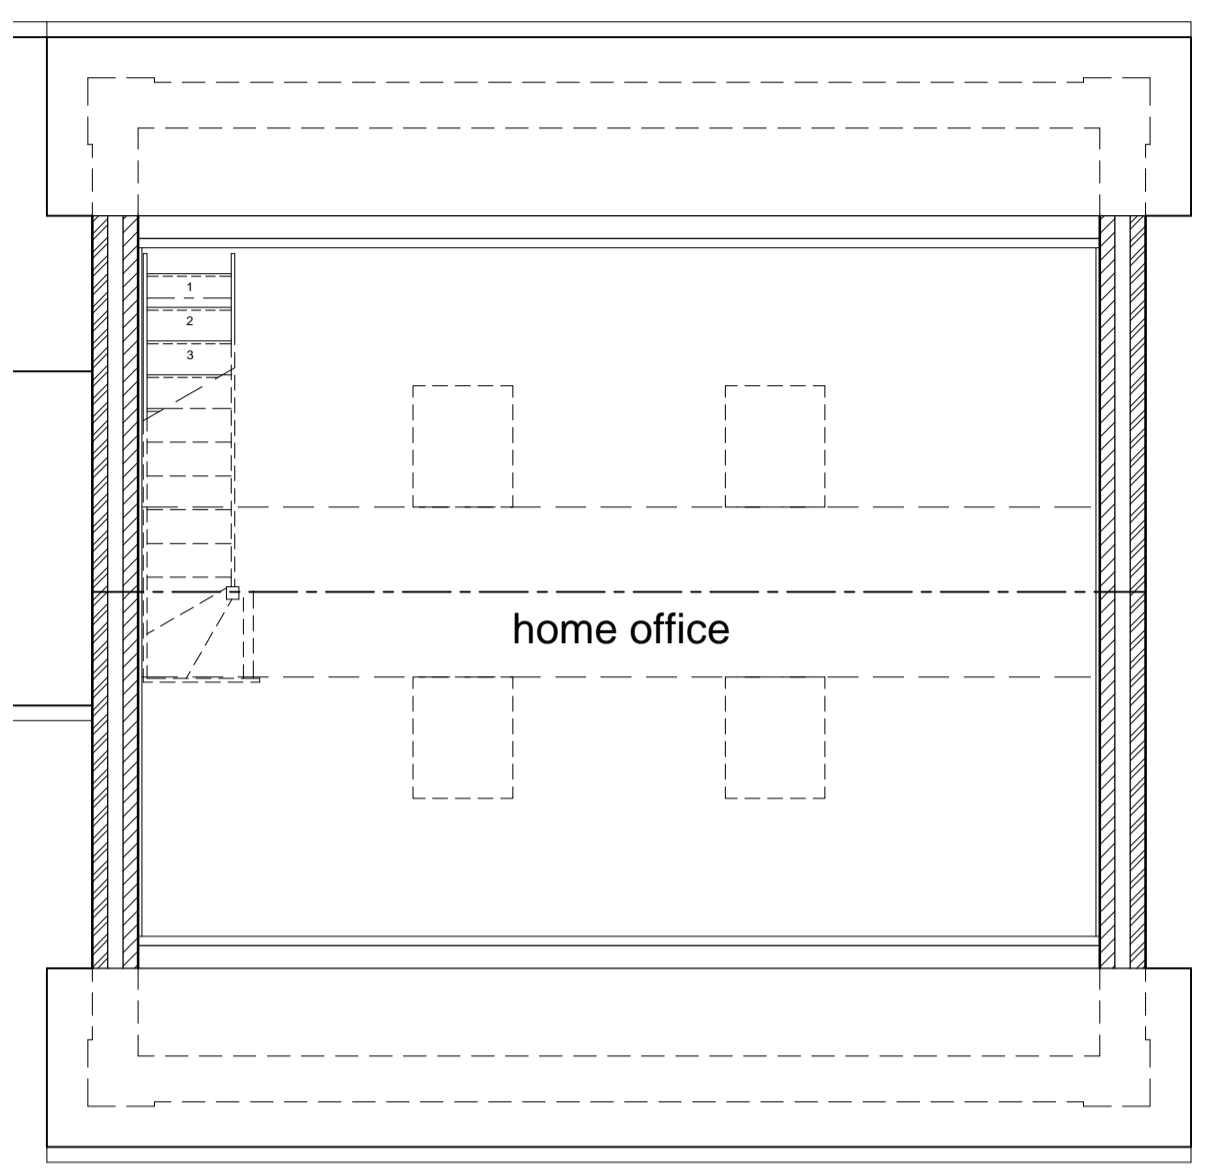



Garage Ground Floor Plan  
Scale: 1:50

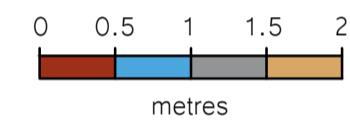



Garage First Floor Plan  
Scale: 1:50

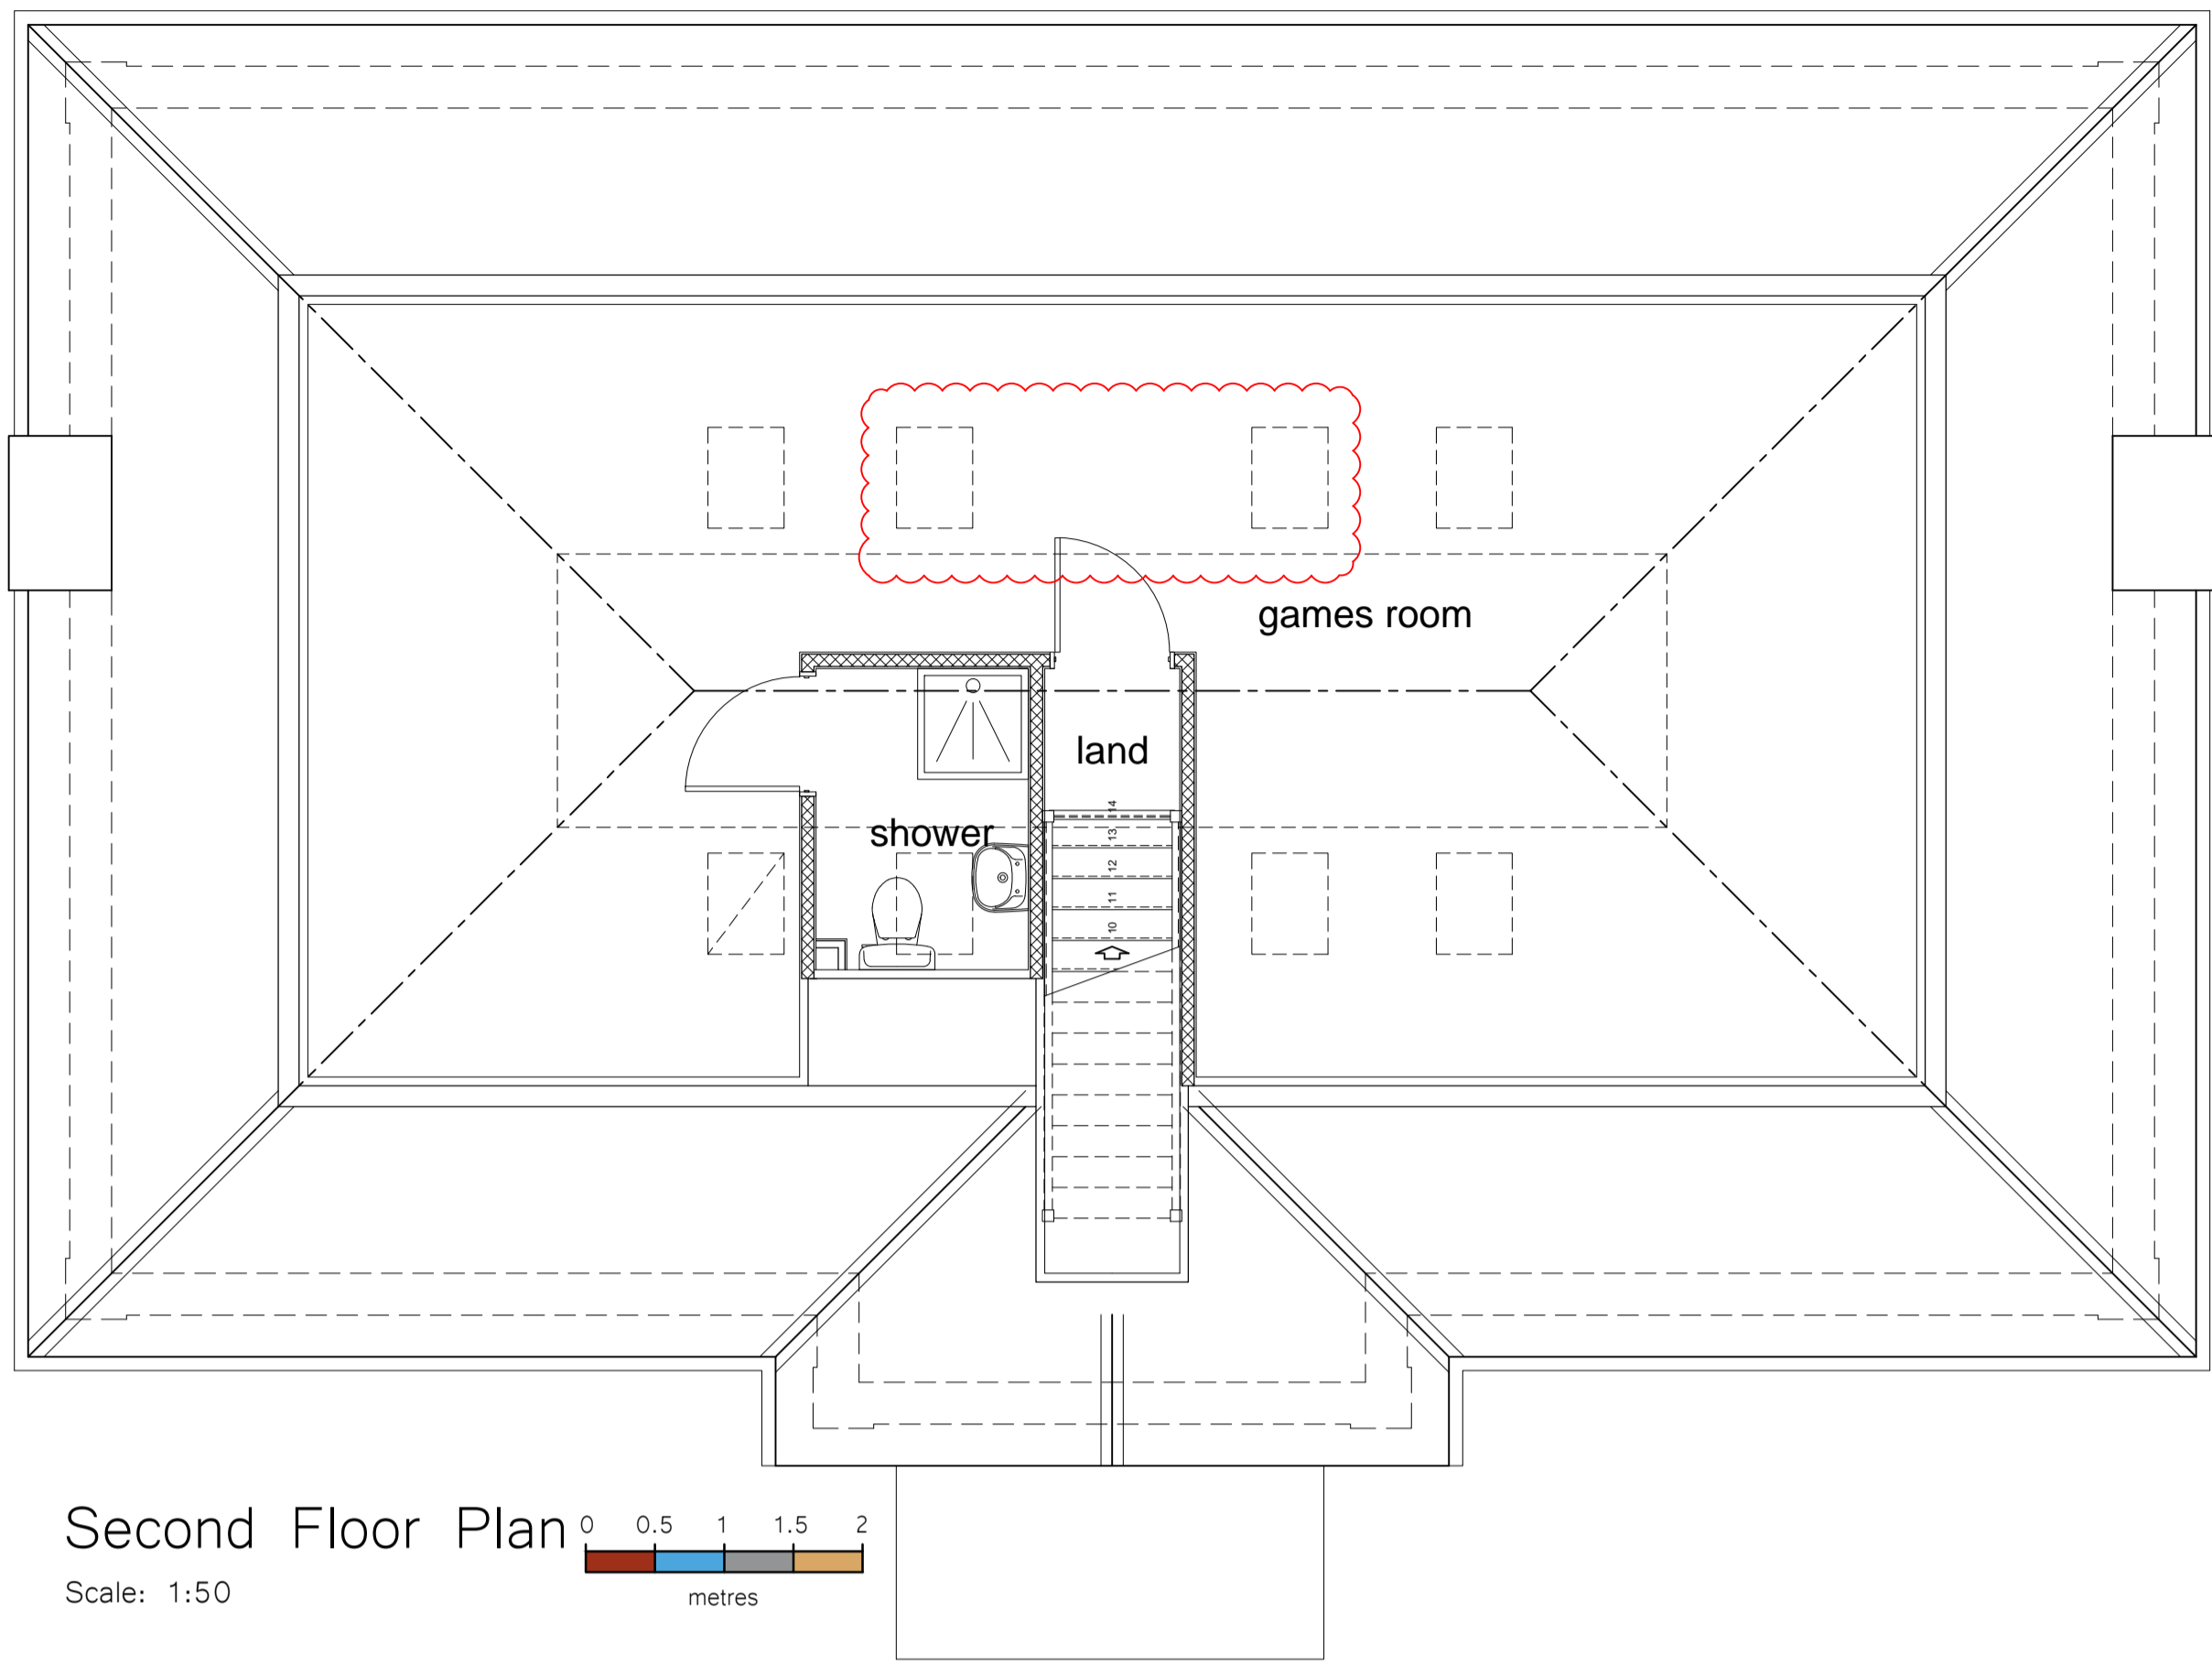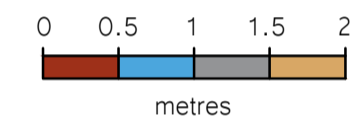


Second Floor Plan  
Scale: 1:50

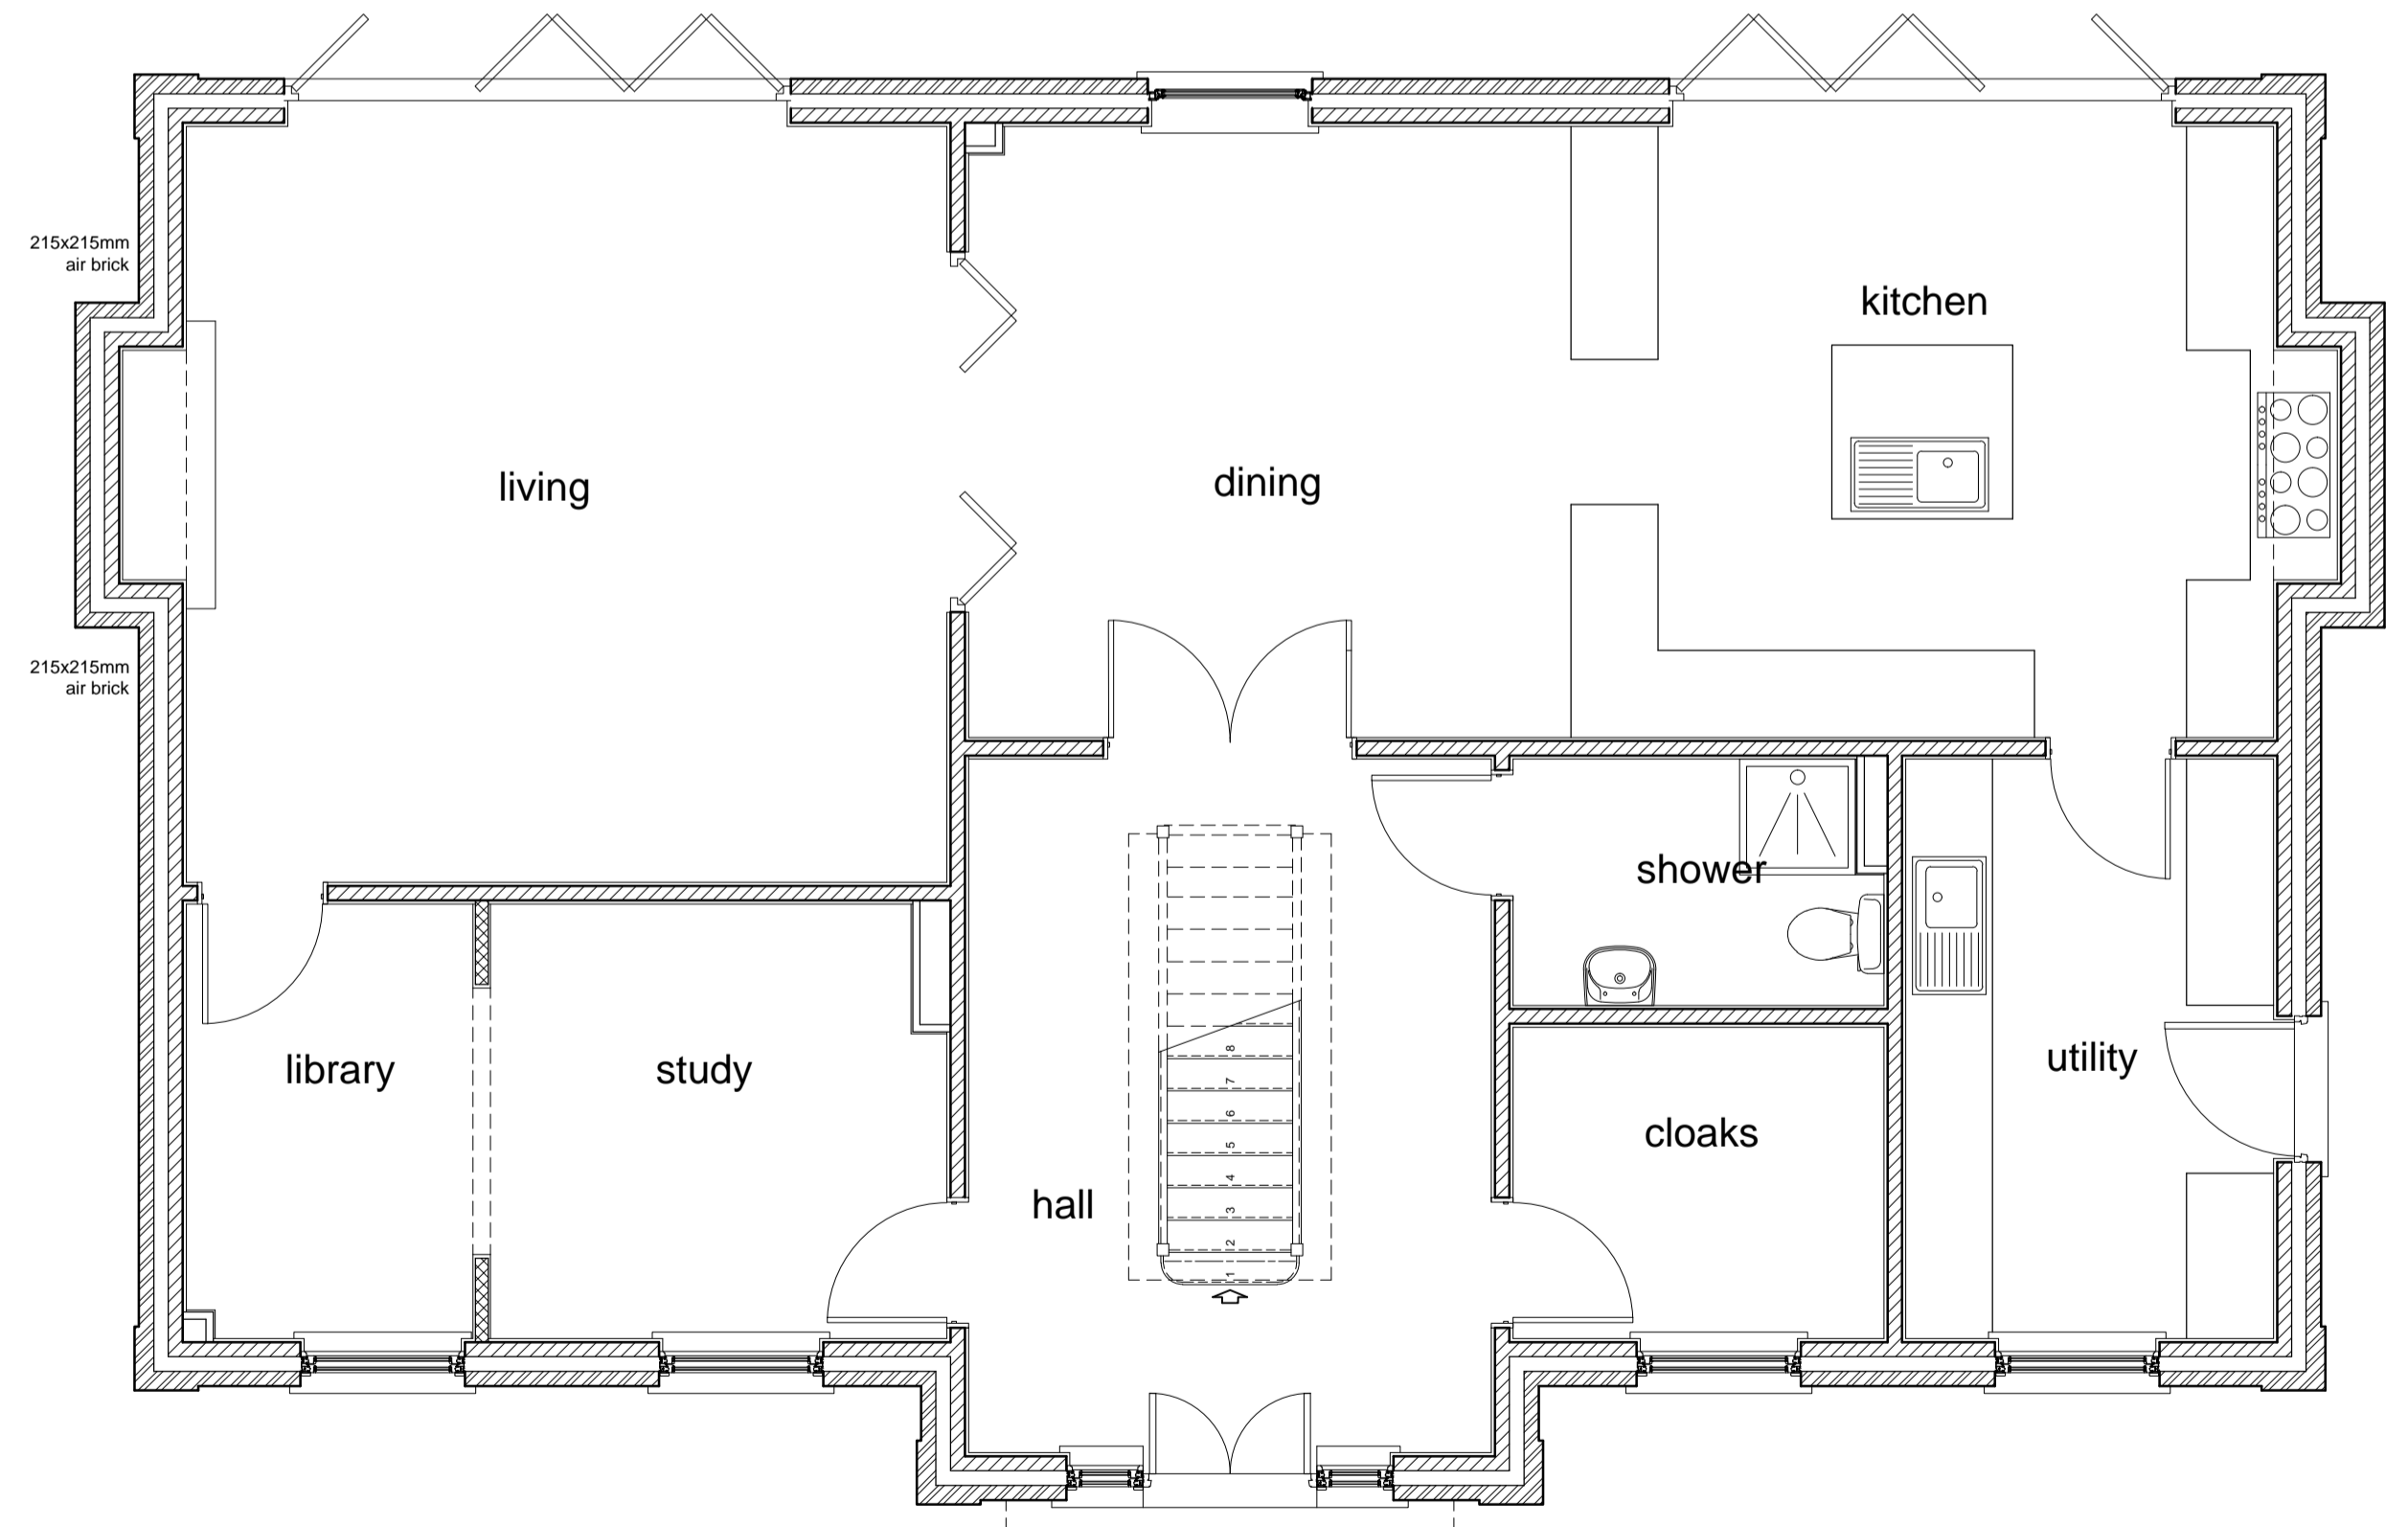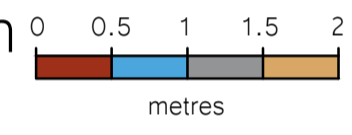

Ground Floor Plan  
Scale: 1:50

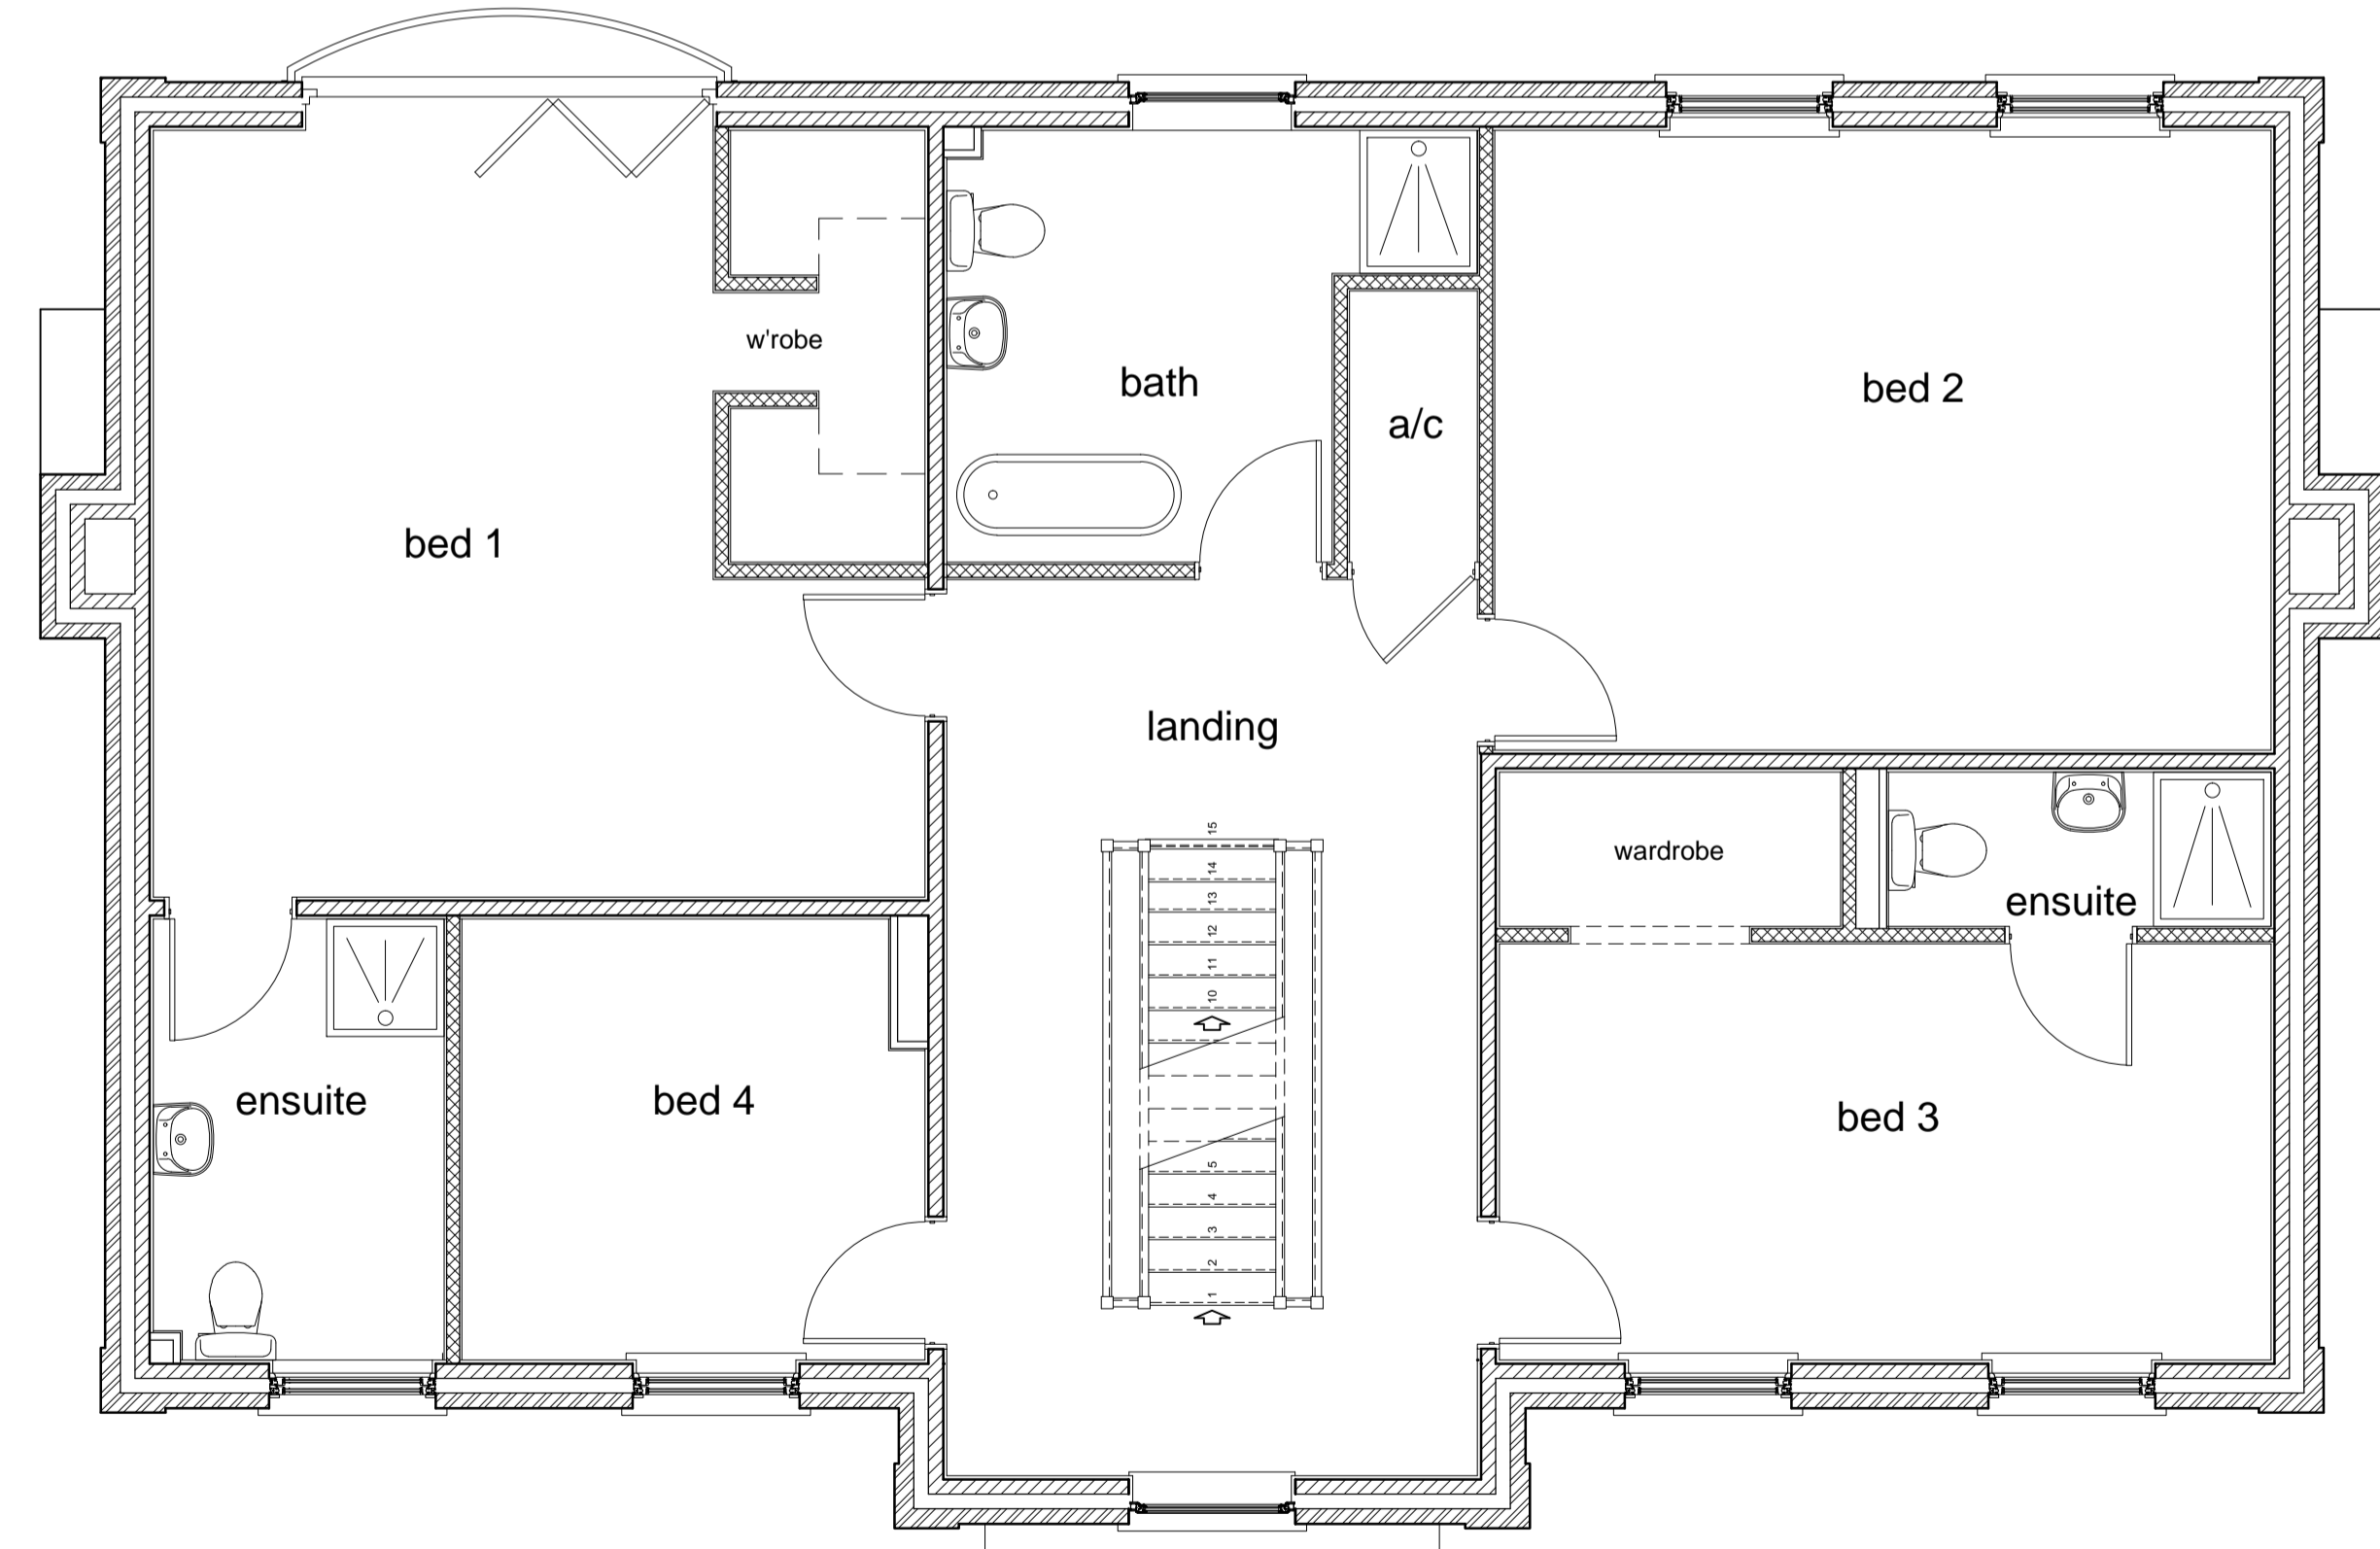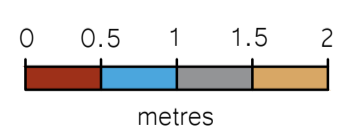

First Floor Plan  
Scale: 1:50

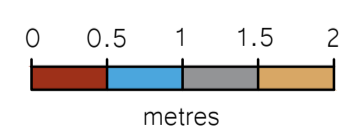

A July 2014 Rear Rooflights

Status  
**FOR APPROVAL**

**SWANN EDWARDS**  
ARCHITECTURE

Swann Edwards Architecture Limited, Elvedon House, Gull Road, Guyhirn, Wisbech, Cambs. PE13 4ER  
t 01945 450694 e info@swannedwards.co.uk w www.swannedwards.co.uk

Job Title Proposed New Dwelling Plot 1, 102 Glebe Road Cambridge, for Mr G Jeffery	Date June 2014	Scale 1:50 Sheet Size A1
Drawing Title Planning Drawing Floor Plans	Job No. SE-264 Dwg No. 21	Drawn by RS Revision A