


PROPOSED GROUND FLOOR ARRANGEMENT

(SCALE 1:50)

The client/contractor is required to serve written notice to the tenants and owners of the adjoining properties in accordance with the Party Wall Act 1996: (and its latest amendments) with respect to the intention to carry out work within the specified proximity or below respective properties.

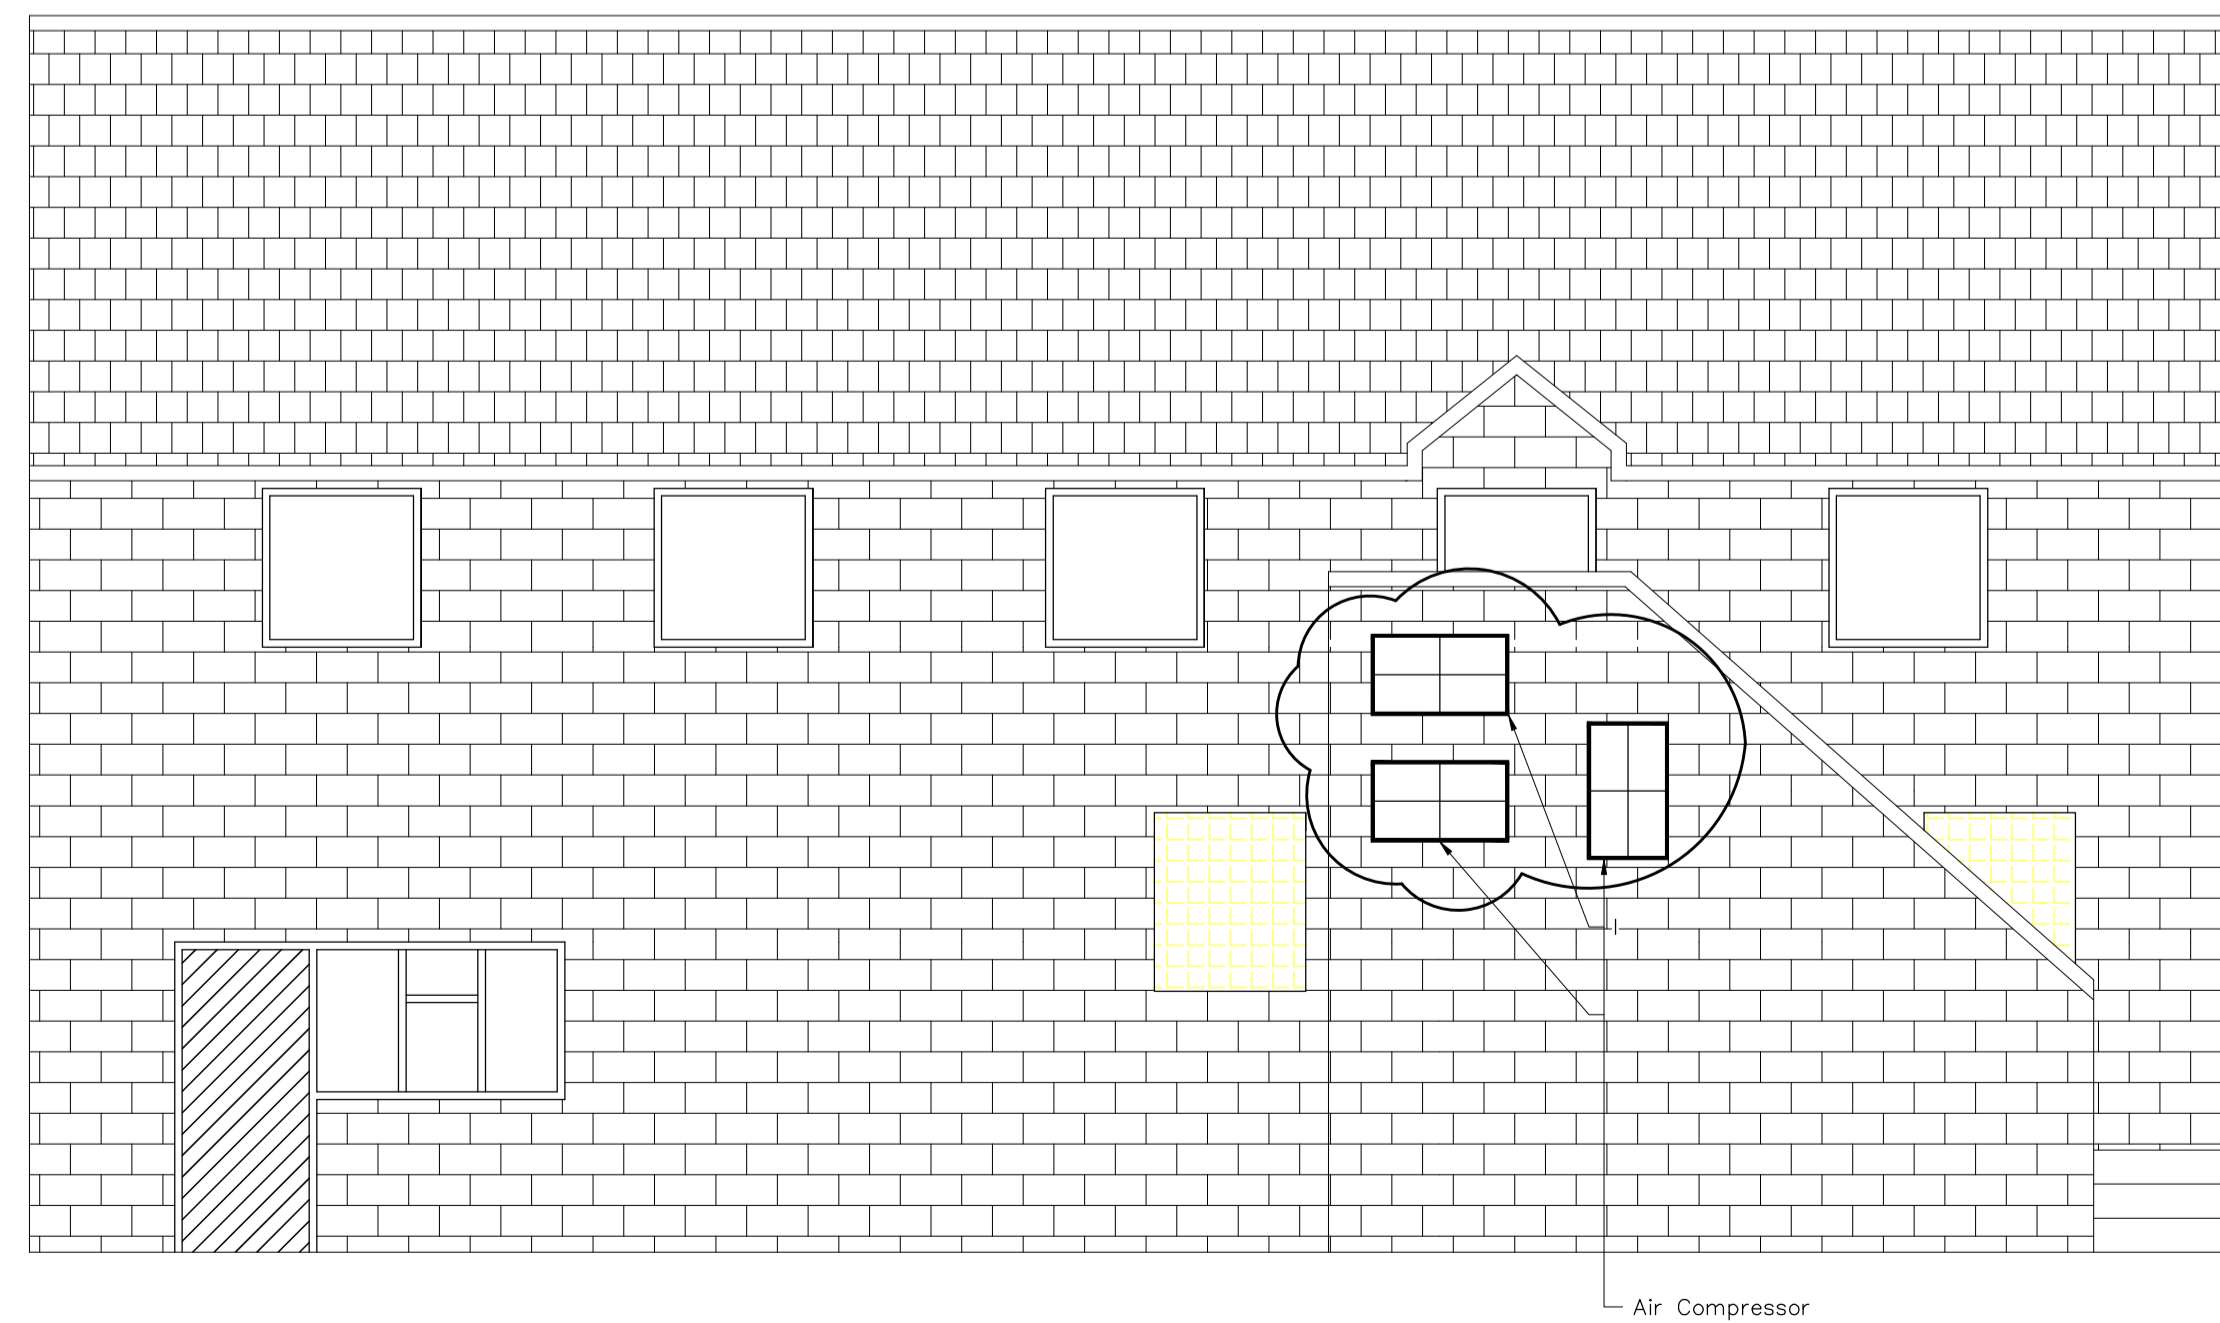

PROPOSED REAR ELEVATION

(SCALE 1:50)

PRIOR TO THE COMMENCEMENT OF ANY WORKS THE BUILDER IS TO CHECK AND/OR DETERMINE ALL CONSTRUCTION DETAILS INCLUDING CHECKING EXISTING SITE LEVELS AND DIMENSIONS. THE DRAWING IS TO BE READ IN CONJUNCTION WITH ALL OTHER PROJECT DRAWINGS AND LOCAL AUTHORITY APPROVAL AND/OR PROJECT SPECIFICATION. ALL DISCREPANCIES SHOULD BE REPORTED IMMEDIATELY.

CLIENT:			
MRS.N.JEGATHISWARAN			
JOB:			
192-194 GREEN END ROAD CB4 1RN			
AGENTS:			
JR ENTERPRISE 29, RADLEY HOUSE, GLOUCESTER PLACE, LONDON NW1 6DP			
Drawing Size:	A1	Revision:	Int.
Scale:	1:50		Date:
Project Code:			
Drawing No.:	02R	Known:	