

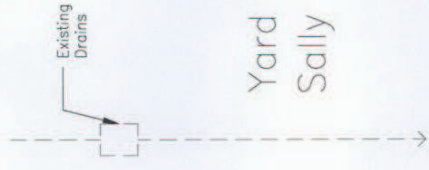


NOTE

1. DRAWINGS MUST NOT BE SCALED;
2. WORK ONLY TO FIGURED DIMENSIONS
3. CHECK ALL DIMENSIONS ON SITE BEFORE ORDERING MATERIALS OR PUTTING WORK IN HAND
4. DIMENSIONS OF MANUFACTURED ITEMS MUST BE APPROVED BY THE ARCHITECTS BEFORE WORK IS PUT IN HAND
5. DIMENSIONS MUST BE VERIFIED ON SITE BEFORE PREPARATION OF SHOP DRAWINGS
6. THE ARCHITECT MUST BE NOTIFIED OF ANY DISCREPANCIES IMMEDIATELY IF IN DOUBT ASK!

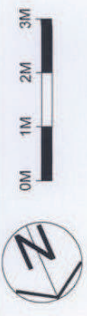

Yard Behind
Sally Ann's

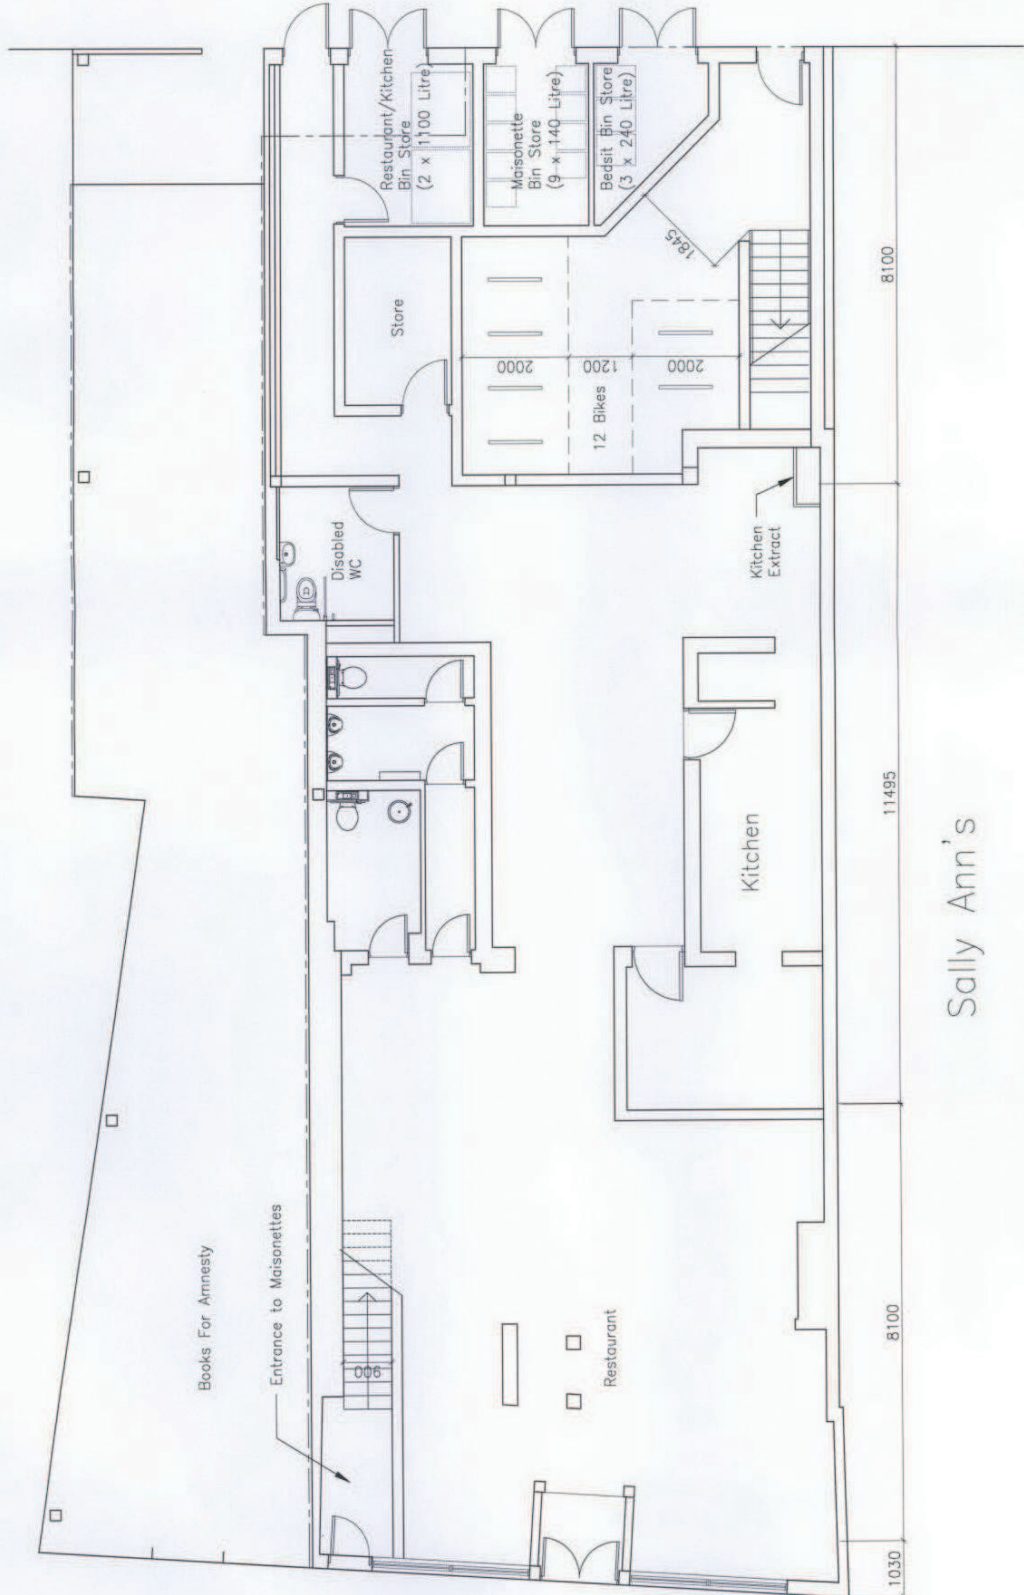

Sally Ann's

revisions

PLANNING

FREELAND REES ROBERTS ARCHITECTS
 25 City Road, Cambridge CB1 1DP
 tel 01223 366555 fax 01223 312882
 info@frreearchitects.co.uk

client
Mr K Brahmatt

job title
**44 Mill Road
 New Building**

drawing title
Proposed Ground Floor Plan

scale	drawn by	date
1:100 @A3	YH	Dec 12
sheet / layer number	rev	
12.027-SP-104	-	-