

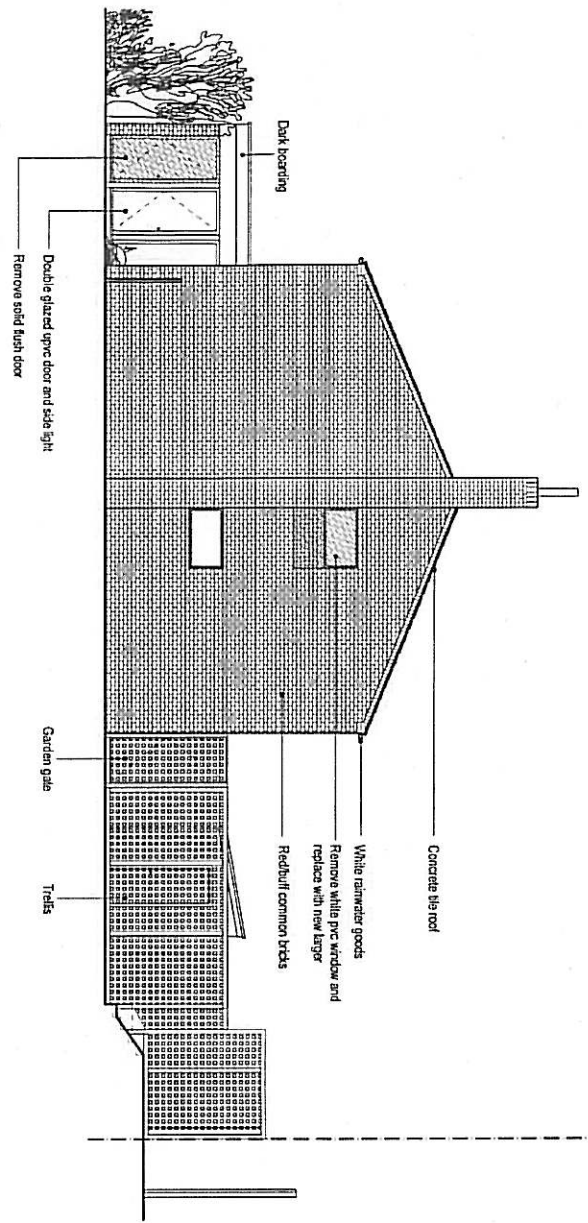


NORTH-EAST ELEVATION - with trellis

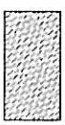


NORTH-EAST ELEVATION - without trellis

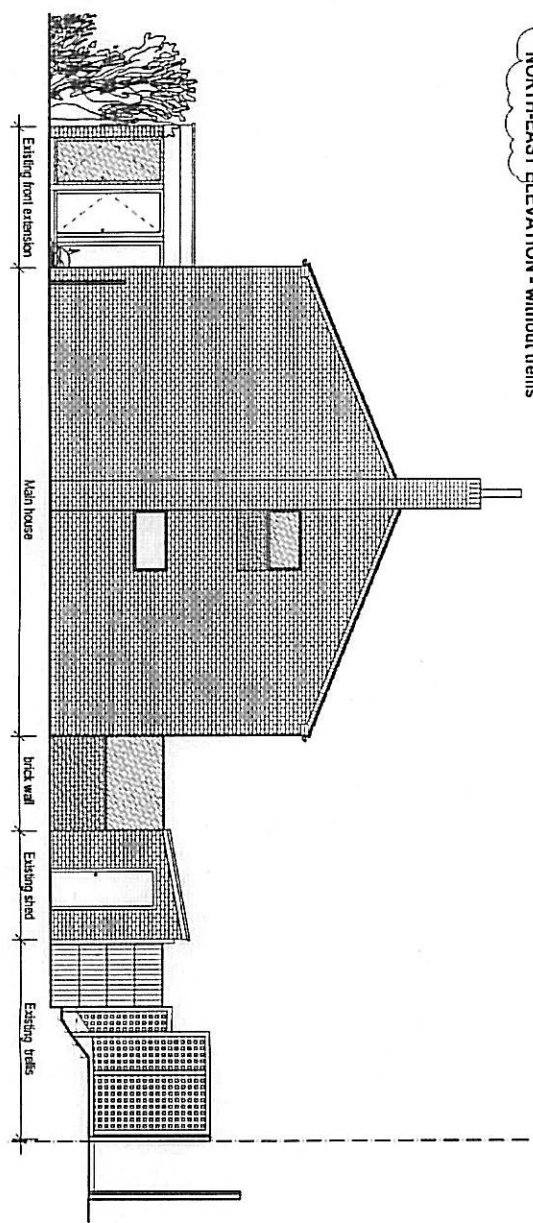

DEMOLISH

NORTH-WEST ELEVATION

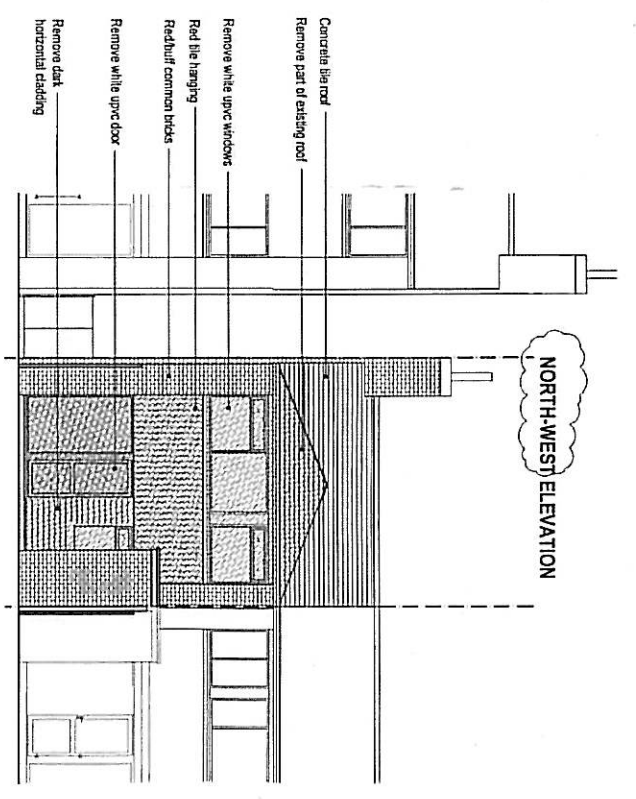

A 04.05.2011 Labels of elevations corrected.
 B 06.05.2011 Labels of elevations corrected again


CHECKED

4 MULBERRY CLOSE
 Existing Elevations


Client: Mr. Sandring and Dr. Pruller
 Date: 16.02.11
 Drawn: 1689/PR03
 Scale: 1:100

Checked by: [Signature]
 Date: 16.02.11
 Drawn: 1689/PR03
 Scale: 1:100


NORTH-EAST ELEVATION - with trellis

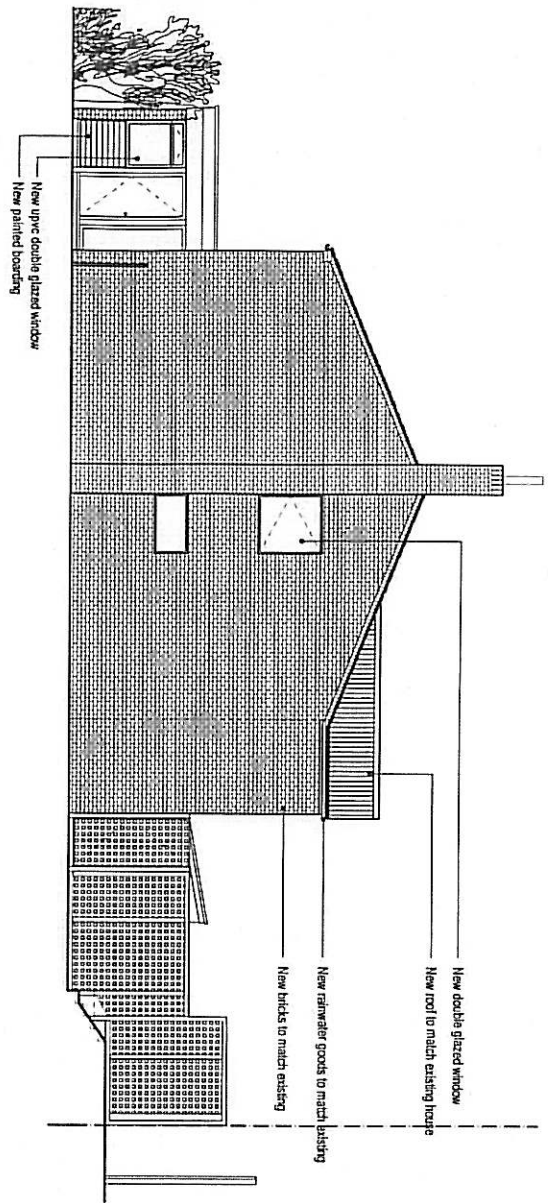

NORTH-EAST ELEVATION - without trellis

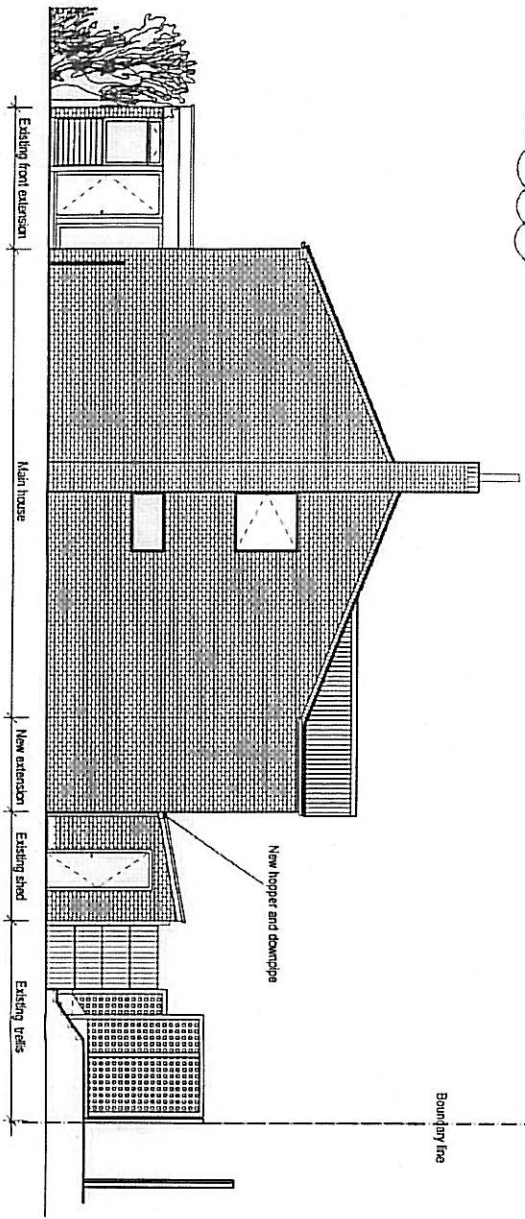


NORTH-WEST ELEVATION

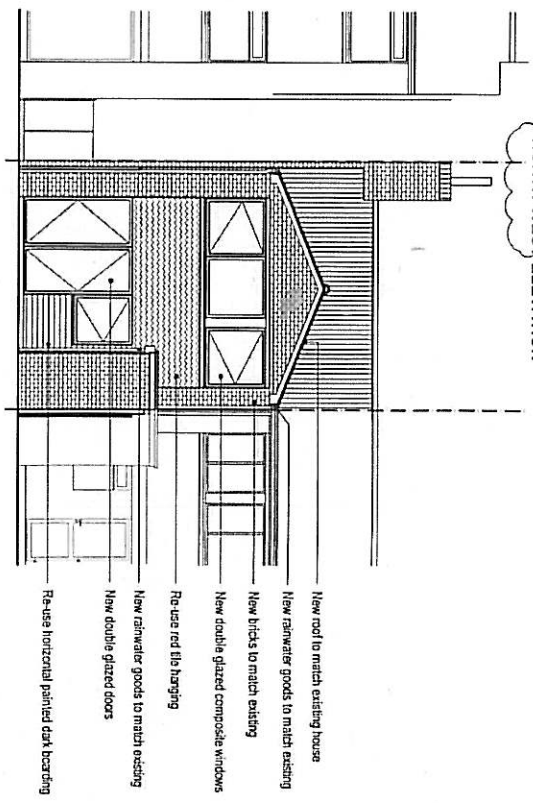


- A 18.03.11 Omit garden room.
- B 04.05.11 Labels of elevations corrected.
- C 06.05.11 Labels of elevations corrected again.

Project
4 MILLBERRY CLOSE
Proposed Elevations
 Drawn by: **1689/PR05**
 Date: **18/02/11**
 Scale: **1:100**
 Checked by: **C**


GROUND PLAN

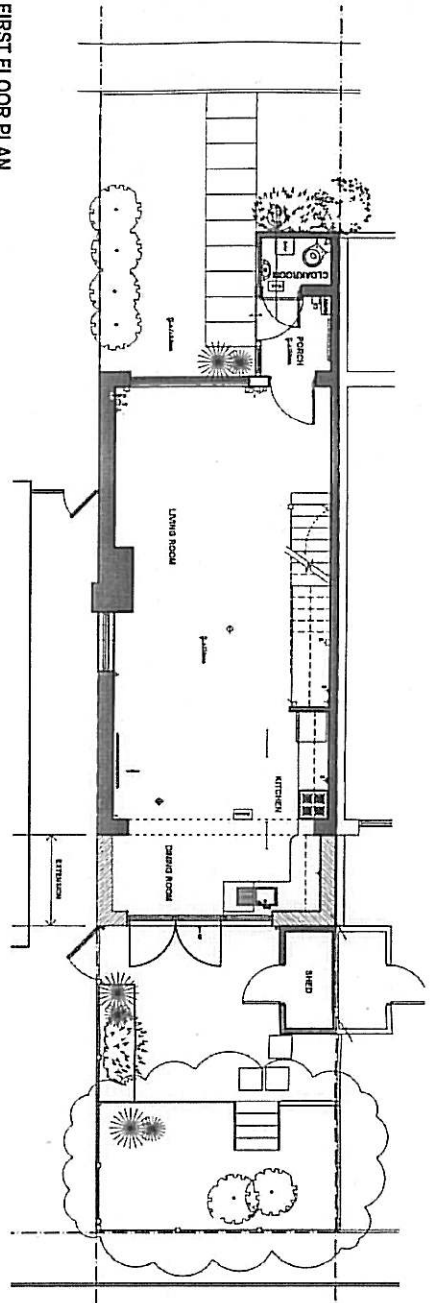

FIRST FLOOR PLAN

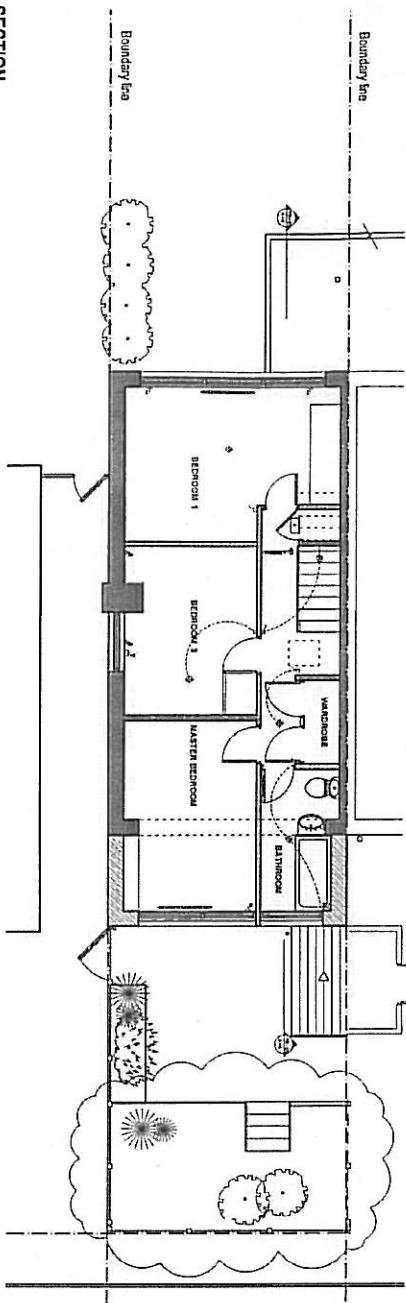

SECTION

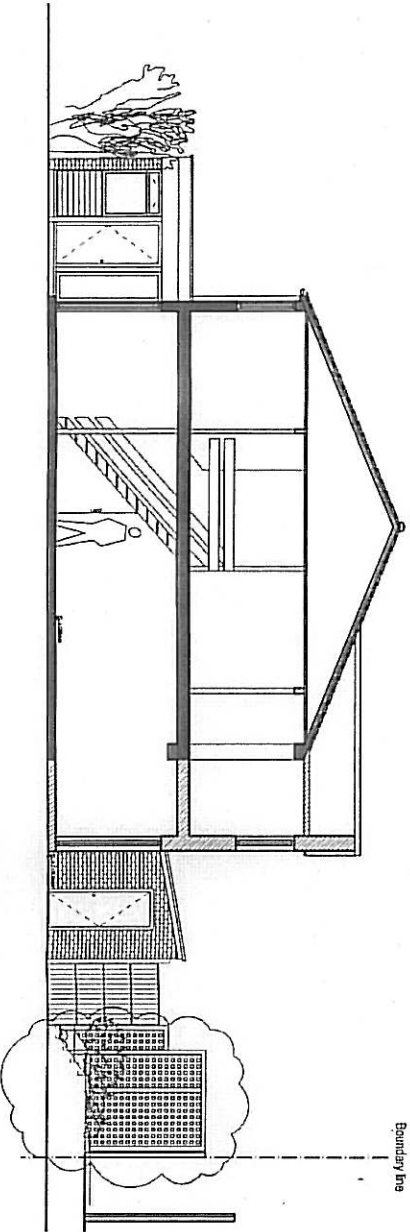


NEW

A 18.03, 11Ornit garden room.


060021

4 MULBERRY CLOSE	
Proposed Plans and Section A-A	
Client	Dr. Spang and Dr. Dvaler
Date	18.03.11
Project	1889/PR04
Scale	1:100
Author	A

SITE PLAN 1:200

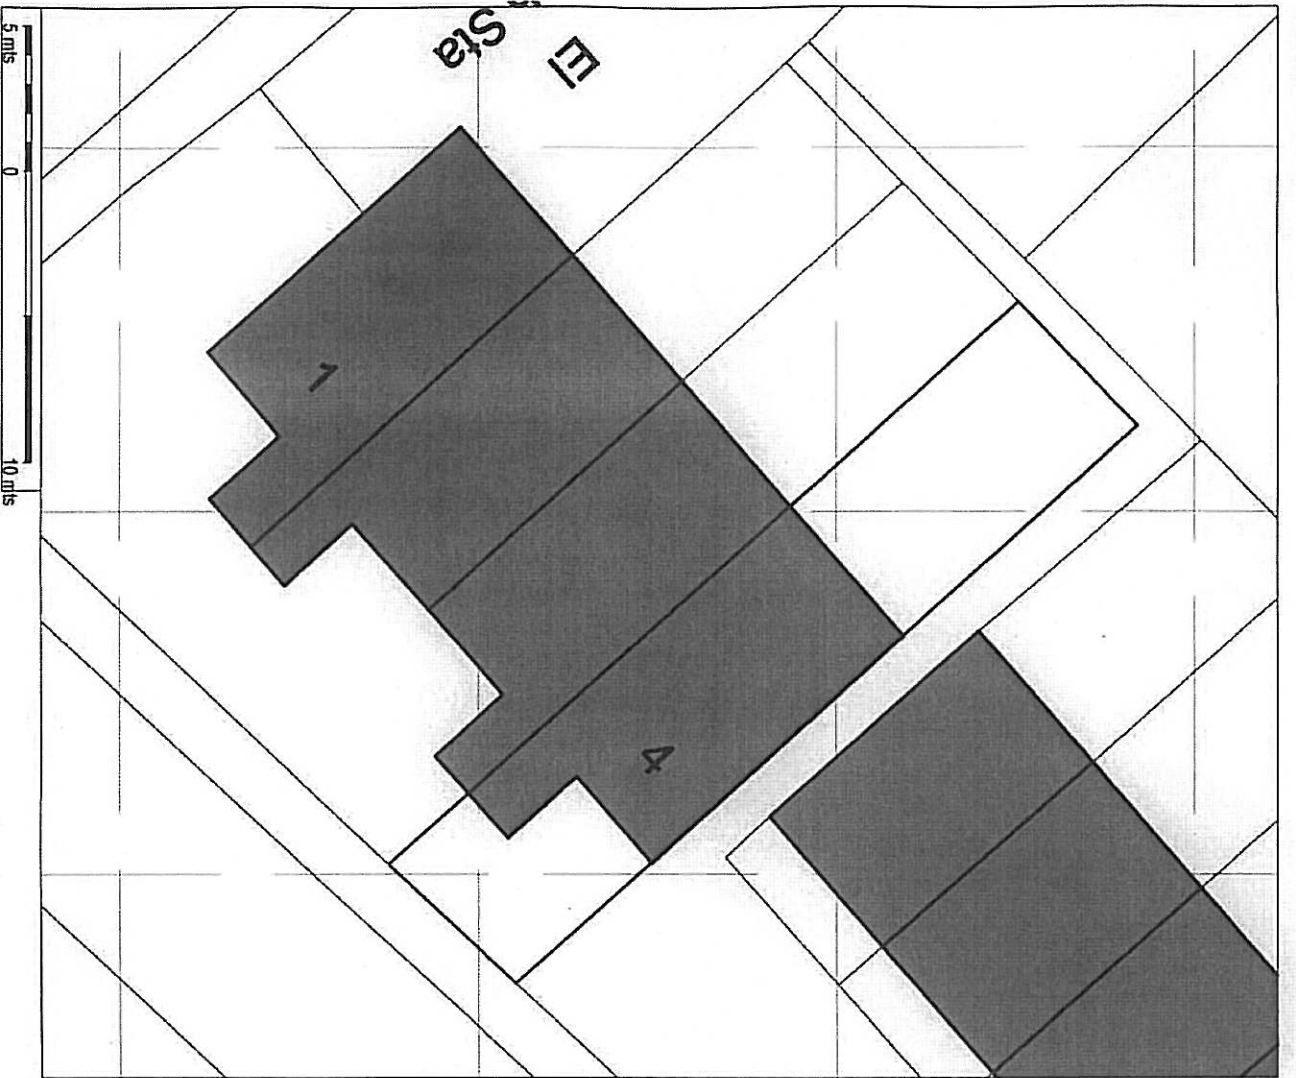

LOCATION PLAN 1:1250

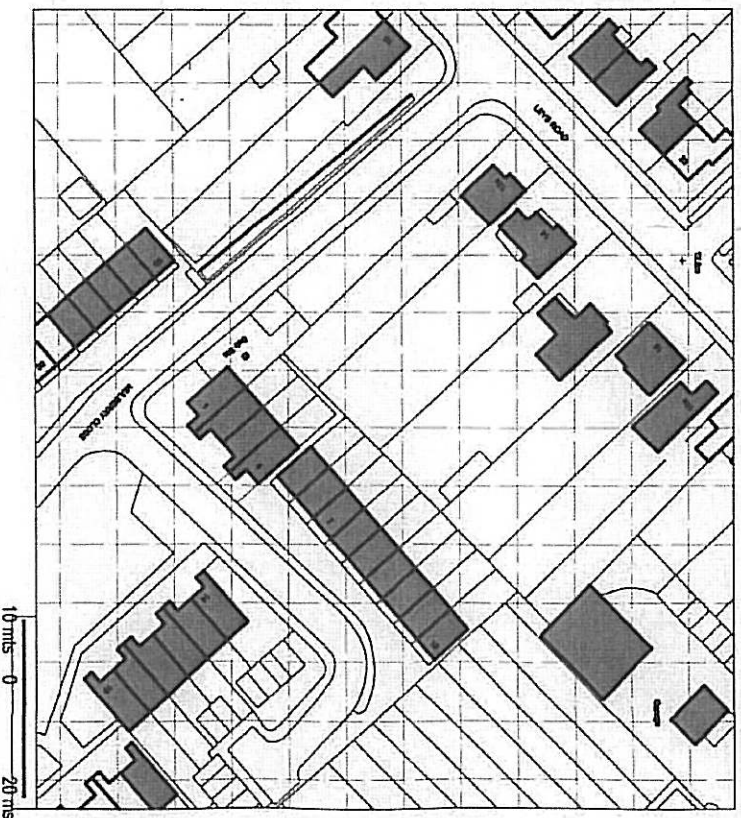


A 16.03.11 North point corrected.


CHECKED BY:

<p>Project 4 MULBERRY CLOSE</p> <p>Drawing Title Location and Site Plans</p>		<p>Client Mr Standing and Dr Drakler</p> <p>Date 18.03.11</p> <p>Drawn 1689/PR01</p> <p>Scale 1:1250, 1:200</p>		<p>Revision A</p> <p>Unit 9 & 7 45 Stoney Road Cambridge CB7 2LJ 01223 313922 www.jcl.co.uk</p>	
--	--	---	--	---	--


GROUND PLAN

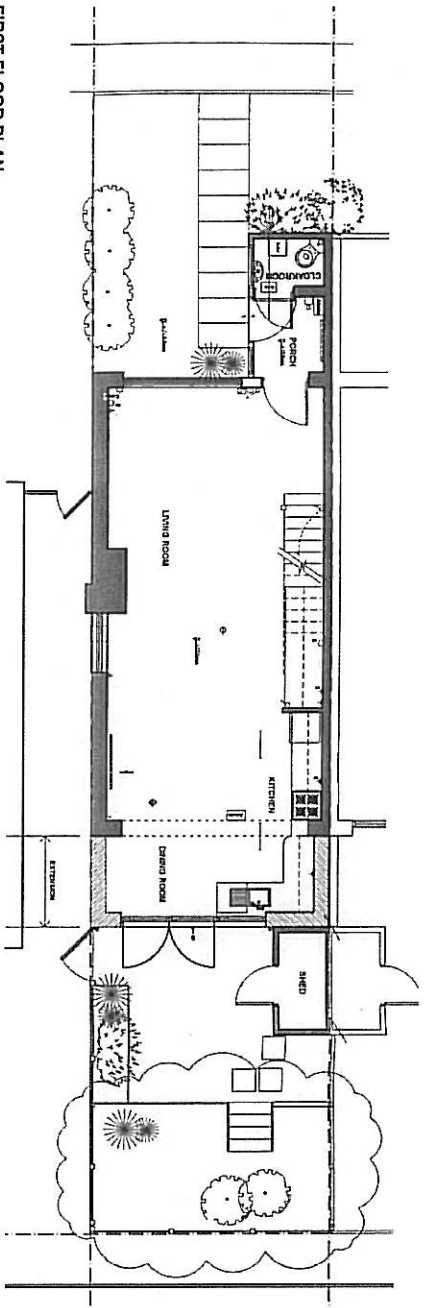

FIRST FLOOR PLAN

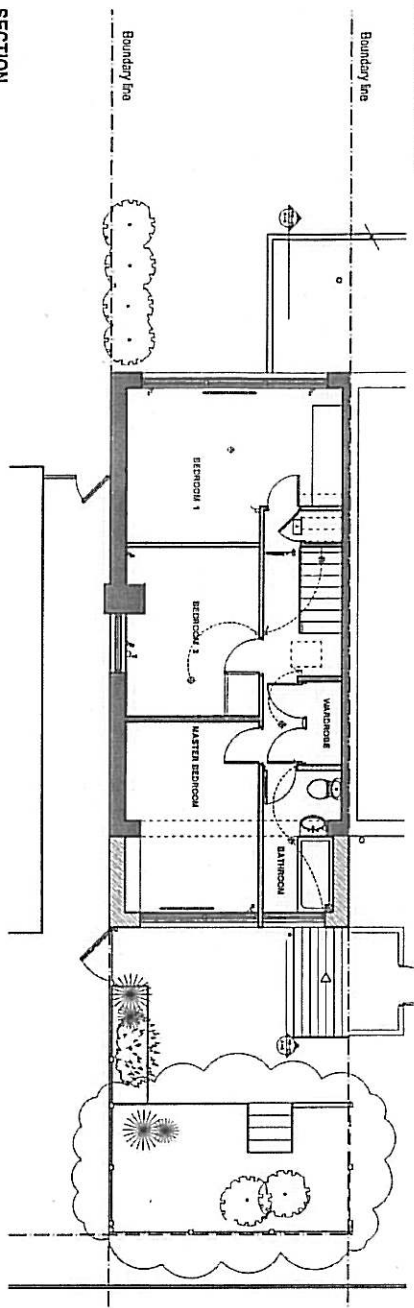

SECTION

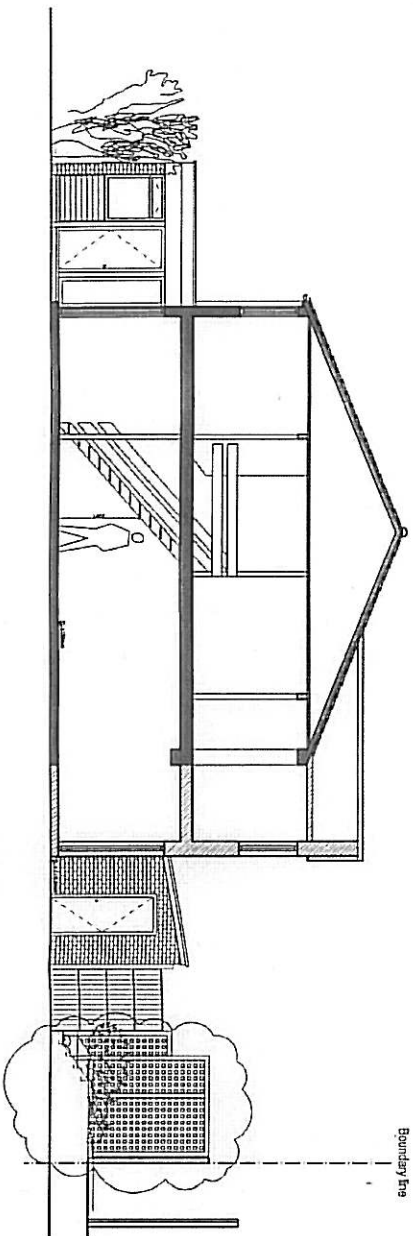

NEW

A 18.03 110m² garden room.

02/2023

Project	A MULBERRY CLOSE
Client	Proposed Plans and Section A-A
Architect	Mr. Sanding and Dr. Walker
Date	18.03.11
Scale	1:600
Sheet	1689/PR04
Revision	A