
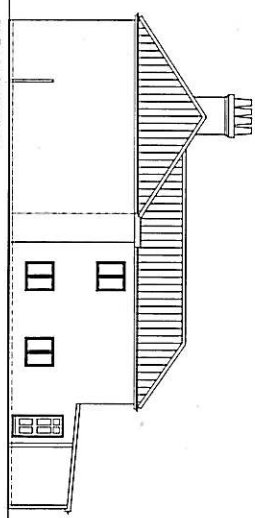
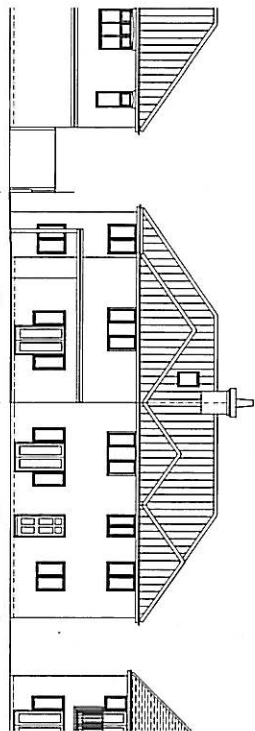
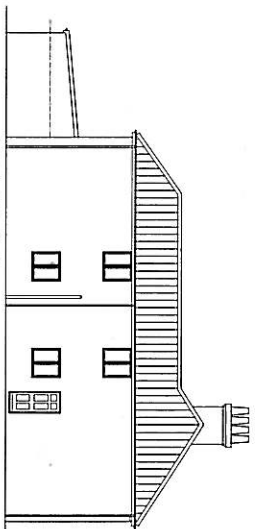
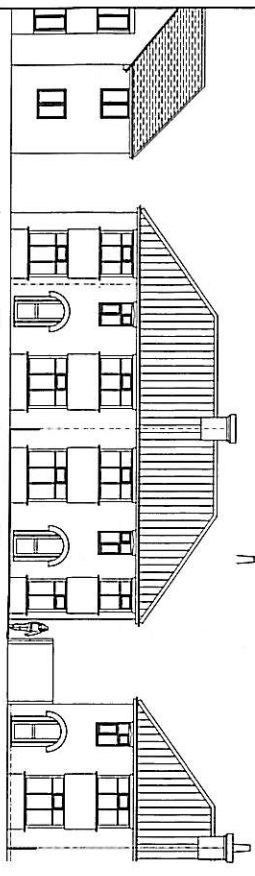
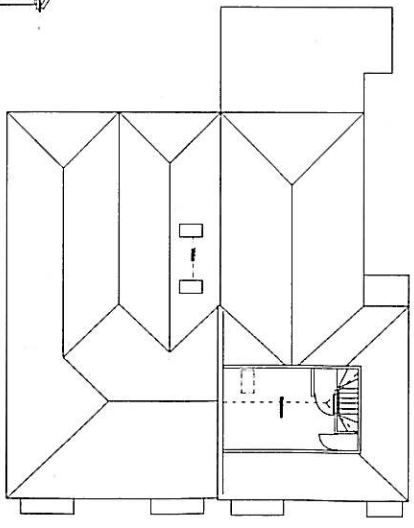
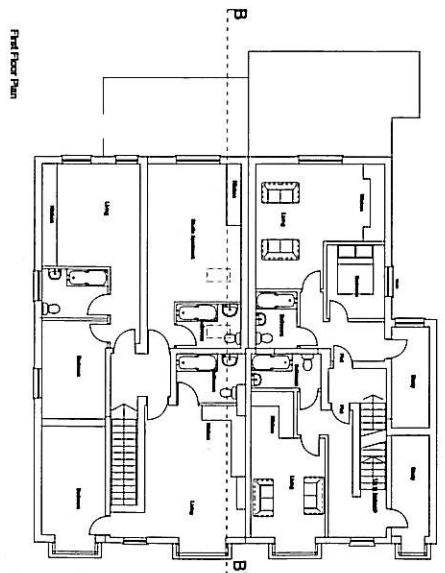


11/0183






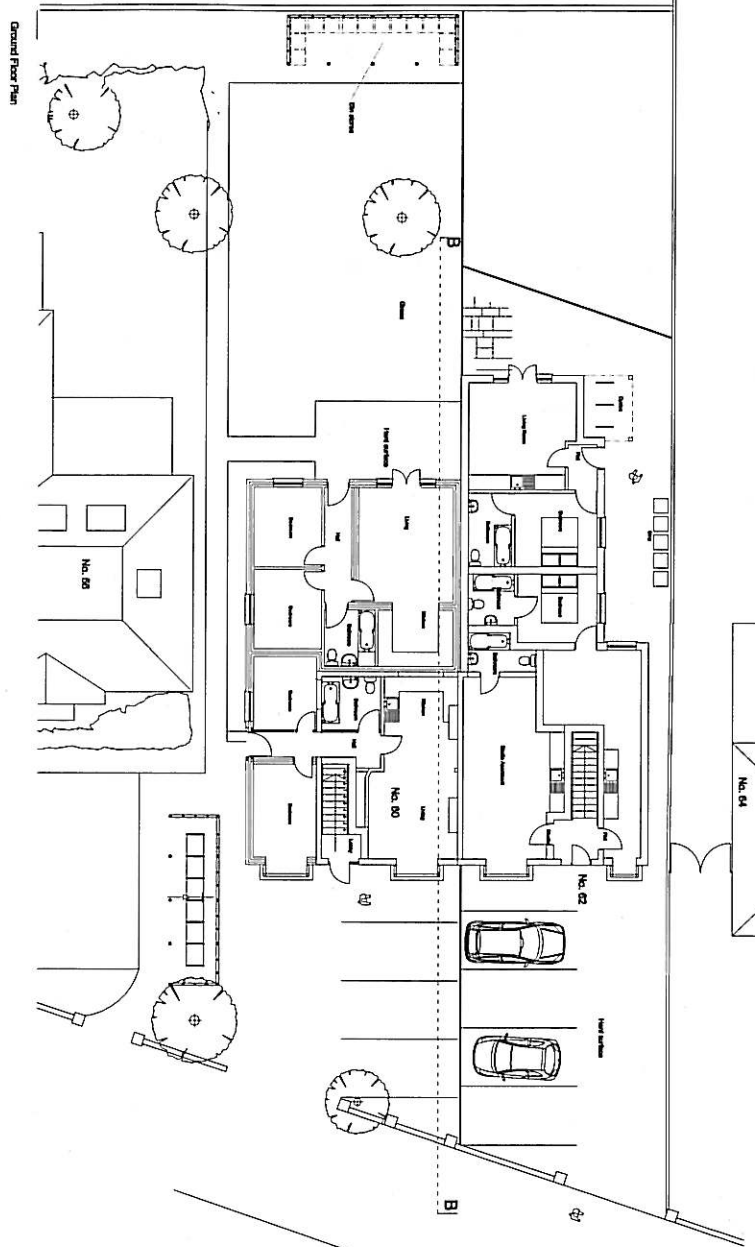


NOTES:
1. REFER TO SHEET NO. 01 FOR SITE PLAN.
2. REFER TO SHEET NO. 02 FOR SECTION ON LINE.

JOB 440

CLIENTS	John Moll
JOB LOCATION	60 & 62 Green End Road, Cambridge
JOB DESCRIPTION	Extension and conversion of No. 62 into 5 separate flats & creation of the Studio apartment at No. 60
DATE	February 2011
SCALE	1:100
DATE	07.11

COPYRIGHT TIM MOLL ARCHITECTURE. ALL DIMENSIONS ARE TO BE MEASURED ON SITE AND NOT SCALED FROM THIS DRAWING.

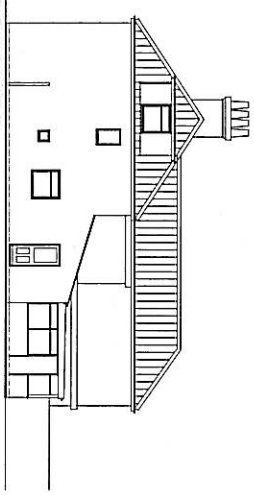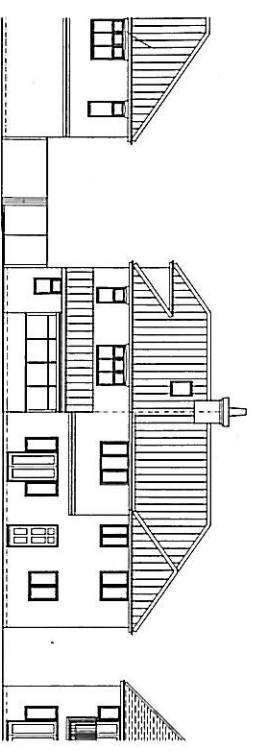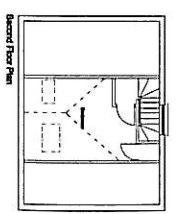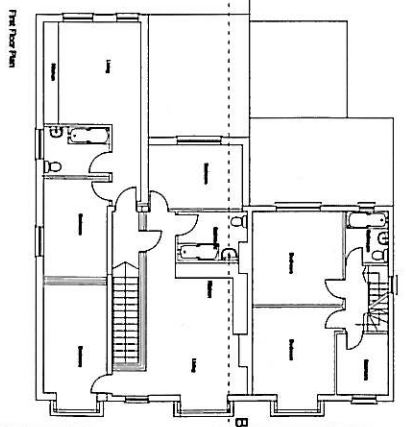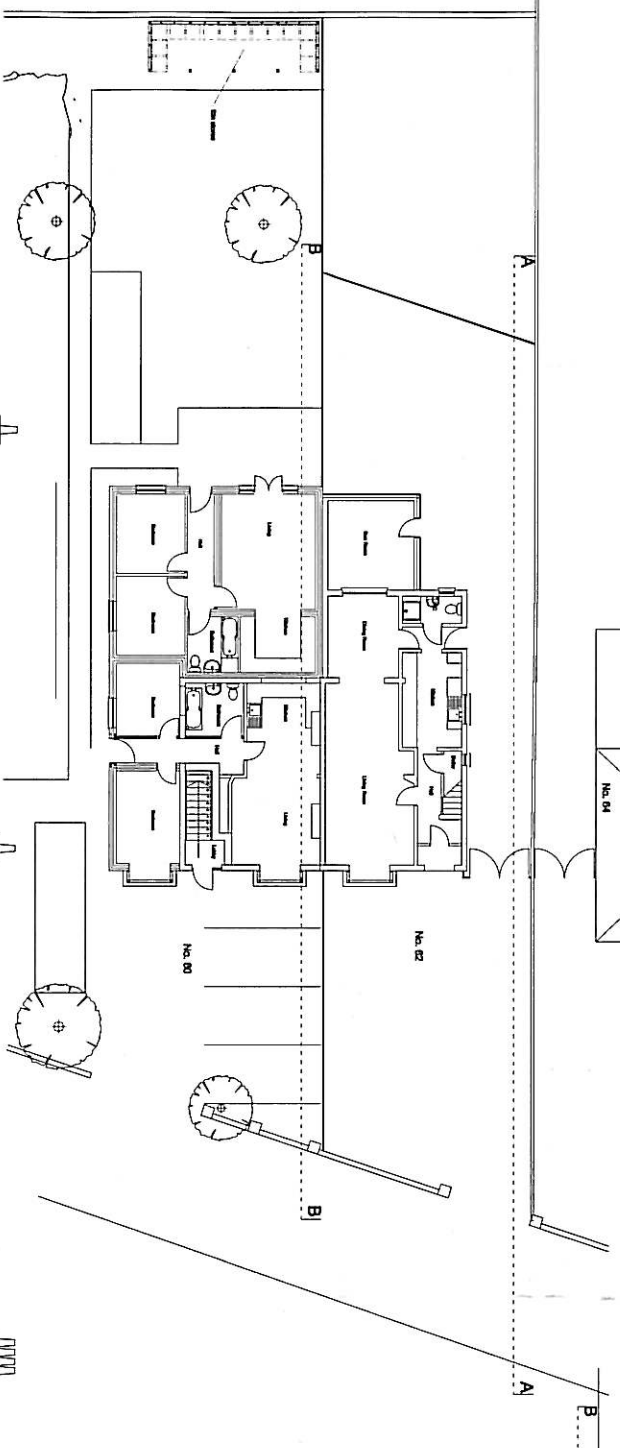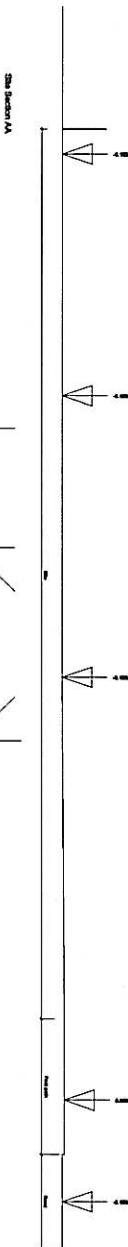

NOTES:
 1. SEE PLAN FOR ALL DIMENSIONS
 2. SEE PLAN FOR ALL DIMENSIONS
 3. SEE PLAN FOR ALL DIMENSIONS
 4. SEE PLAN FOR ALL DIMENSIONS

JOB 440
 Tim Moll Architects
 1000 Massachusetts Avenue
 Cambridge, MA 02139
 Phone: 617.452.1234
 Fax: 617.452.1235
 Email: tim@moll.com

CLIENT	John Fica
JOB LOCATION	60 & 62 Green End Road, Cambridge
JOB DESCRIPTION	Extension and conversion of No. 62 into 5 apartments & creation of No. 60 studio apartment at No. 60
DATE	February 2011
SCALE	1/8" = 1'-0"
DATE	01/08
SCALE	1/8" = 1'-0"

COPYRIGHT TIM MOLL ARCHITECTURE. ALL DIMENSIONS ARE TO BE MEASURED ON SITE AND NOT SCALED FROM THIS DRAWING.