

Oriel Prizeman MA Cantab AA dip RIBA PhD Cantab Chartered Architect
22 CHURCH STREET, CAMBRIDGE, CB4 1DT

T: 01223 329932
mail@orielprizeman.co.uk

Project 5 Chapel Street Title Ground Floor Plan Proposed

revised date 05/10 scale 1:50 AT A3

drawing number JULY PR 001

do not scale - all dimensions to be checked on site



This drawing is copyright

© Oriel Prizeman Ltd 2010

Entire roof insulated to meet 0.2 w/m2

Roof ventilated with "Lapvents" cut from inside - not visible externally

Ply floor built off new joists and T sections as engineer's spec.

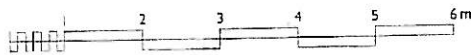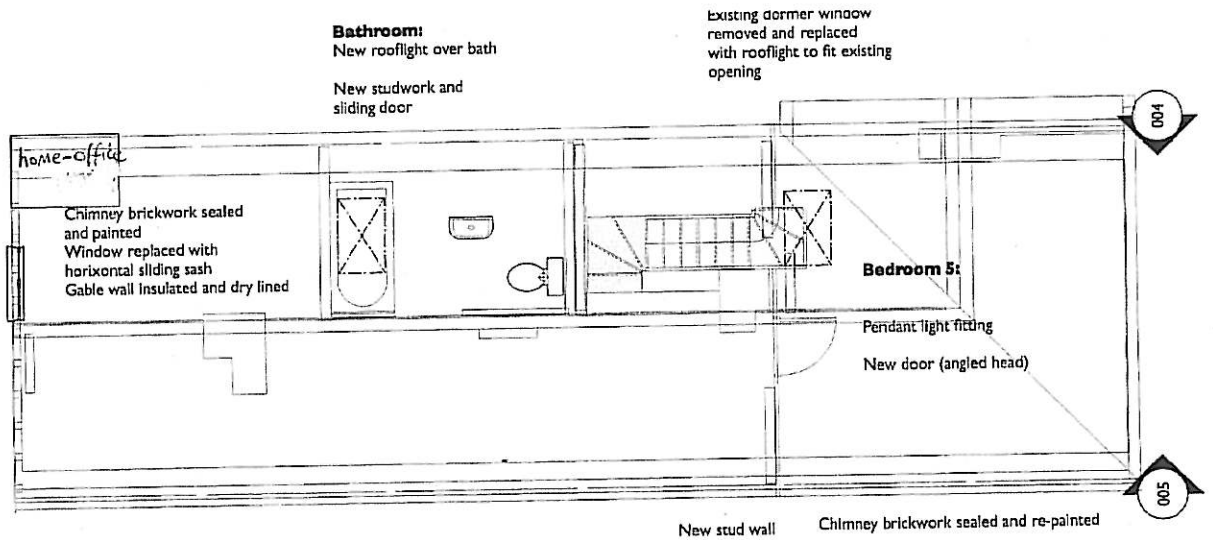

Oriel Prizeman MA Cantab AA dip RIBA Ph.D Cantab Chartered Architect
22 CHURCH STREET, CAMBRIDGE, CB4 1DT

T: 01223 329932
mal@orielprizeman.co.uk

Project 5 Chapel Street Title Second Floor Plan Proposed

revised date 06/10 scale 1:50 at A3

drawing number ULY PR 003

do not scale - all dimensions to be checked on site

This drawing is copyright

© Oriel Prizeman Ltd 2010




Full length of timber stud party wall
dry lined with 2x 12.5mm
sound block board

Existing staircase to be disconnected from
walls and moved 50mm towards front door
and re-fixed.

Winders removed
and replaced with
straight flight
(4 treads)

Existing stair to
attic removed
and replaced in new position

Extensive structural
repair to collapsed
area of ceiling

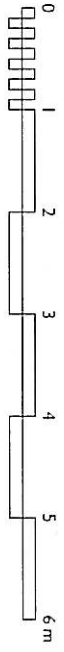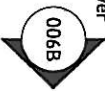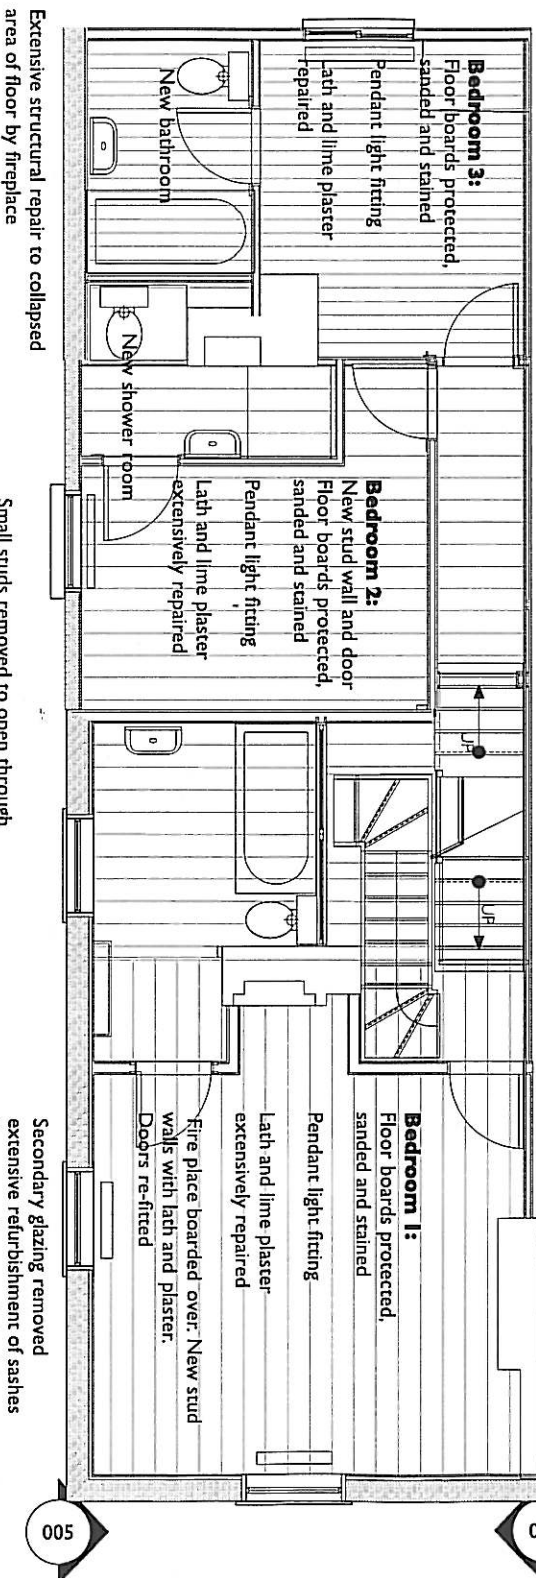

Oriel Pizeman MA Camb AA dip RIBA PhD Camb Chartered Architect
 22 CHURCH STREET, CAMBRIDGE, CB4 1DT
 Project 5 Chapel Street Title First Floor Plan Proposed
 revised date 06/10 scale 1:50 at A3
 do not scale - all dimensions to be checked on site
 T: 01223 329932
 mail@orielpizeman.co.uk
 drawing number ULY PR 002

This drawing is copyright © Oriel Pizeman Ltd 2010