

NOTE: Proposed new road markings
 REV A 24.08.11 Revised landscaping to communal areas, boundary treatment to the rear and parking arrangements/locking areas to Plots 11, 13 & 14

No. | Date
 CLIENT
 Contaluse Ltd.

PROJECT
 Redevelopment of former offices to residential use, off Ditton Walk, Cambridge

TITLE
 SITE PLAN

DRAWING STATUS
 PLANNING
 DRAWN CS CHECKED
 SCALE 1:250 @ A2
 DATE Aug '11


THE GALLERY
 88 KING ST
 CAMBRIDGE
 CB1 1LN
 T: 01223 341803
 F: 01223 341808
 www.dpaarchitects.co.uk
 info@dparchitects.co.uk




JOB NO 270
 DRAWING NUMBER PL(90)01
 REV A

Site Plan 1:250

NOTE—
 REFER TO LANDSCAPE DESIGNERS DRAWING FOR PROPOSED SOFT LANDSCAPE DETAILS

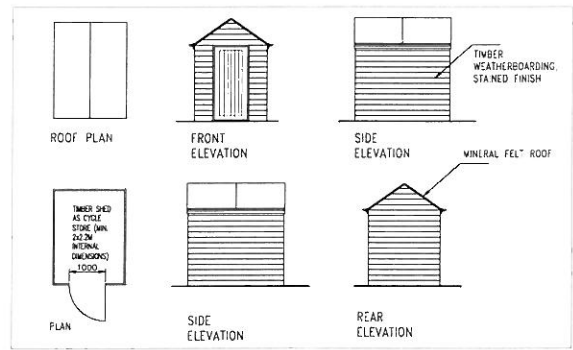

Cycle store details 1:100

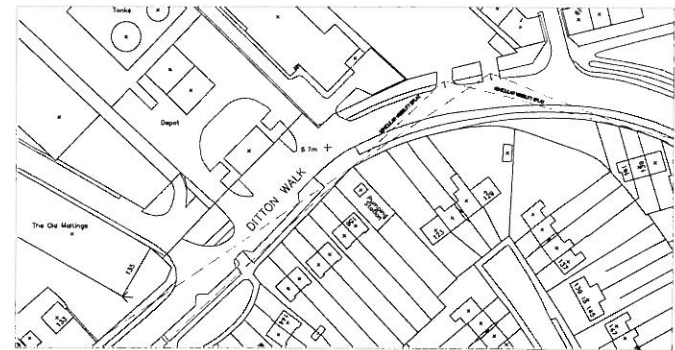

Vehicular vision splay diagram 1:1250