


MINOR APPLICATIONS

16/1591/FUL 220 Milton Road Site Location Plan

Page 2

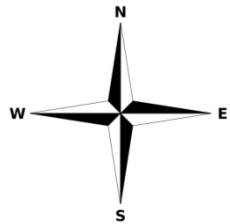

Proposed Block Plan



Front Elevations



Rear Elevations




REAR ELEVATION FRONTING UNION LANE

LINE 1
BY [unreadable]



REAR ELEVATION FRONTING MILTON ROAD

16/2135/FUL 3 - 5 Queen Edith's Way Site Location Plan

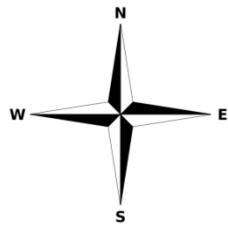


Proposed Site Plan




Street Elevation




16/2041/FUL 4 Cavendish Avenue Site Location Plan

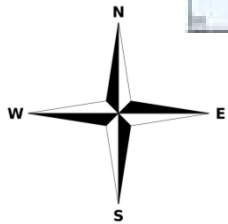

Proposed Site Plan and Floor Plans

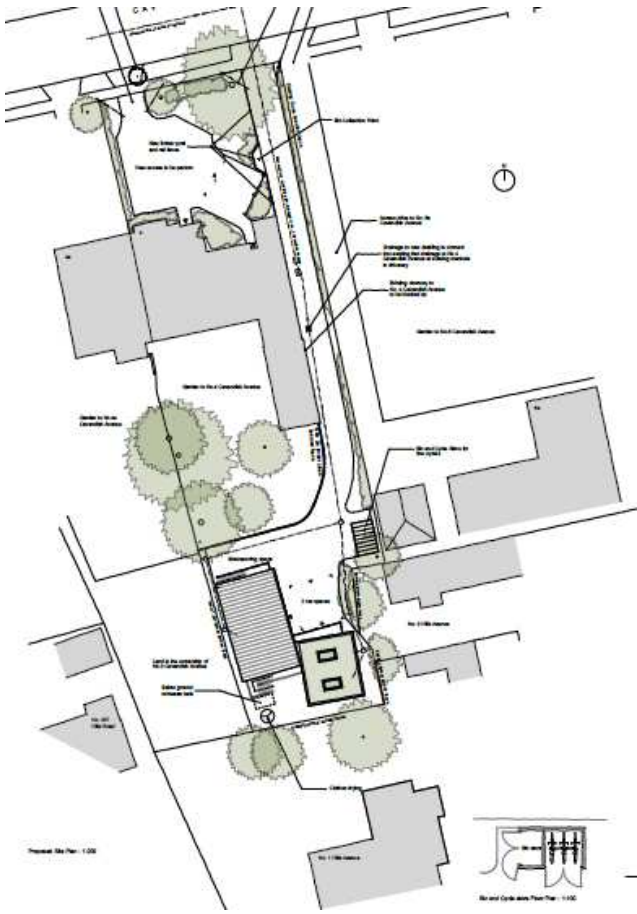


Proposed Site Plan

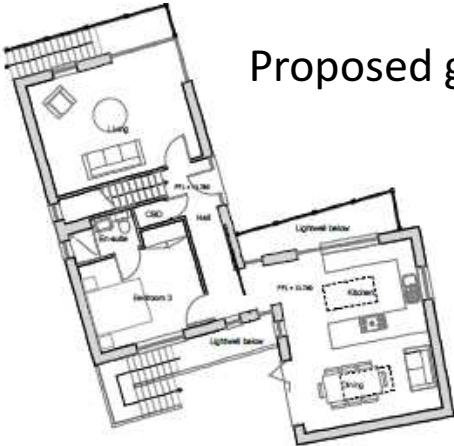

Proposed ground floor plan

Ground Floor Plan - 1:100

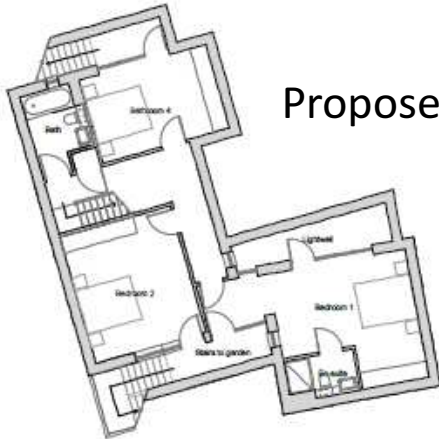

Proposed basement plan

Basement Floor Plan - 1:100


Proposed Elevations

North (front)




North (Front) Elevation- 1:100

West (side)

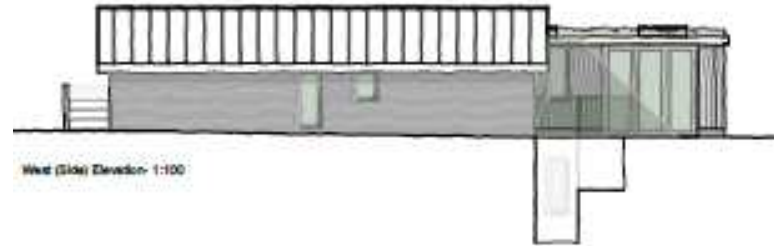

West (Side) Elevation- 1:100

Page 11

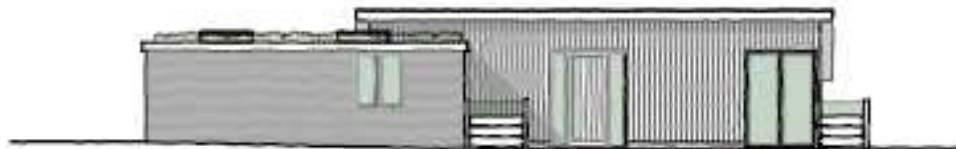

East (Side) Elevation- 1:100


East (side)




South (rear)

16/1895/FUL Elizabeth House Site Location Plan

Page 12

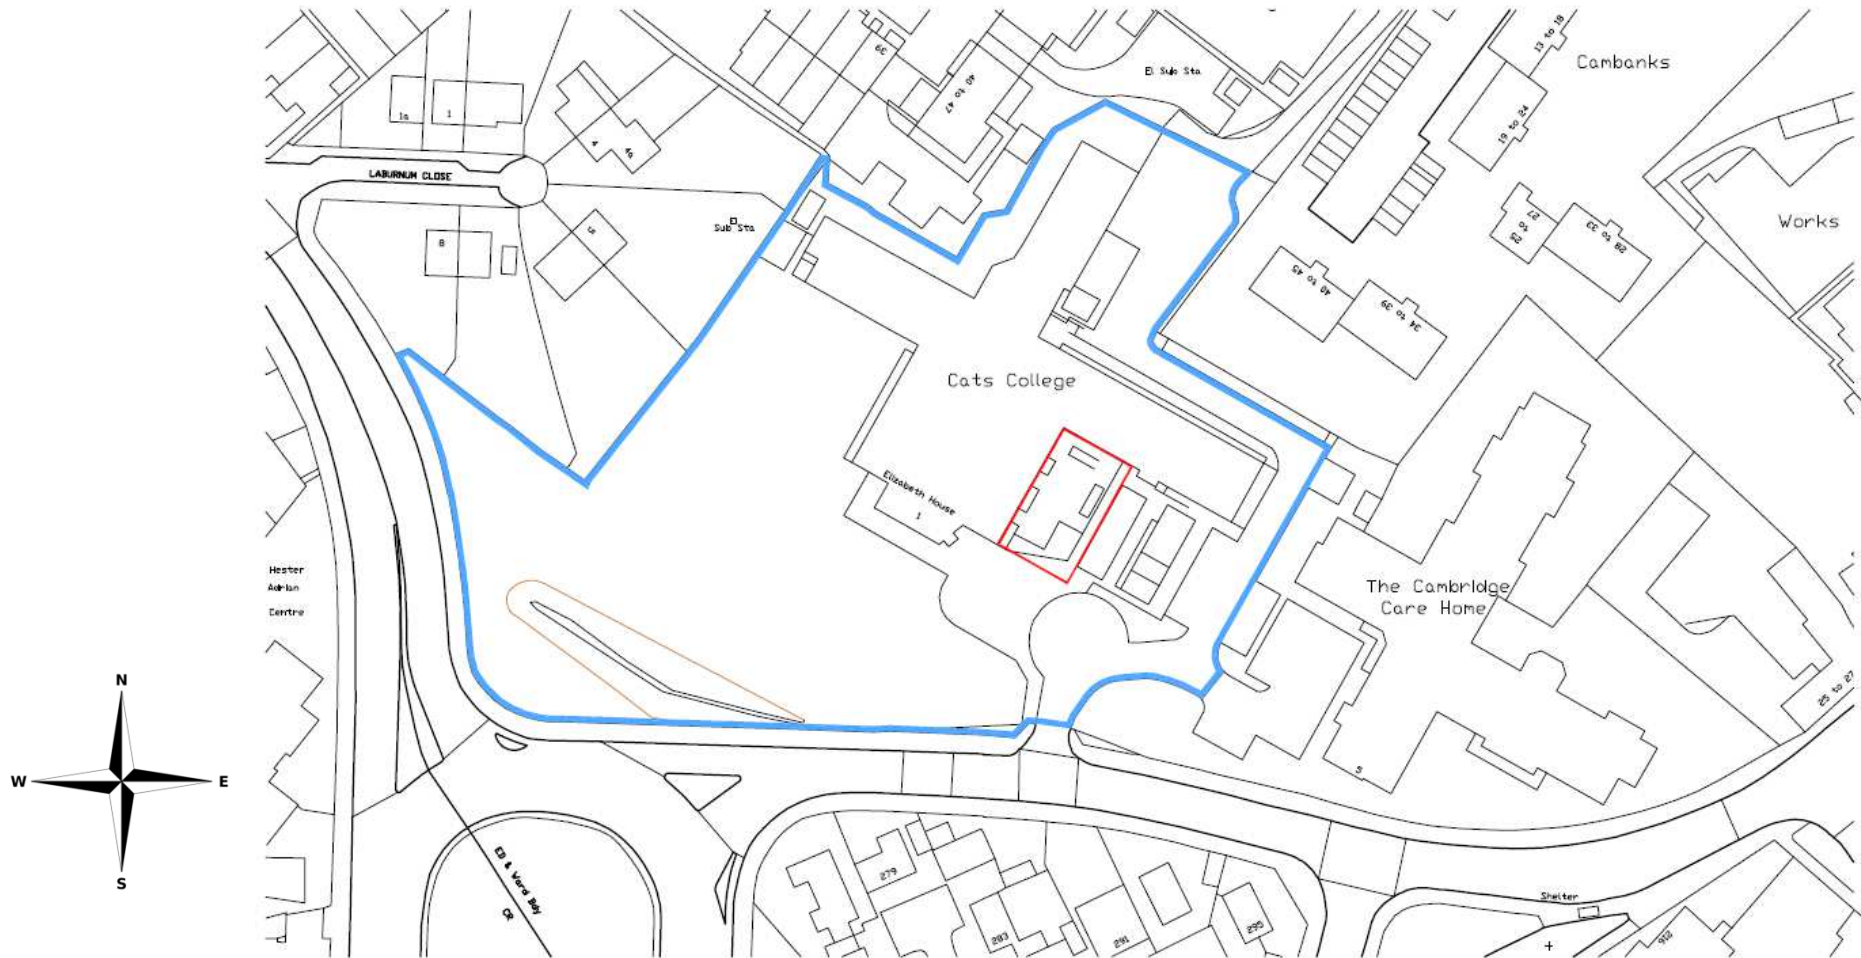

Proposed Site Plan

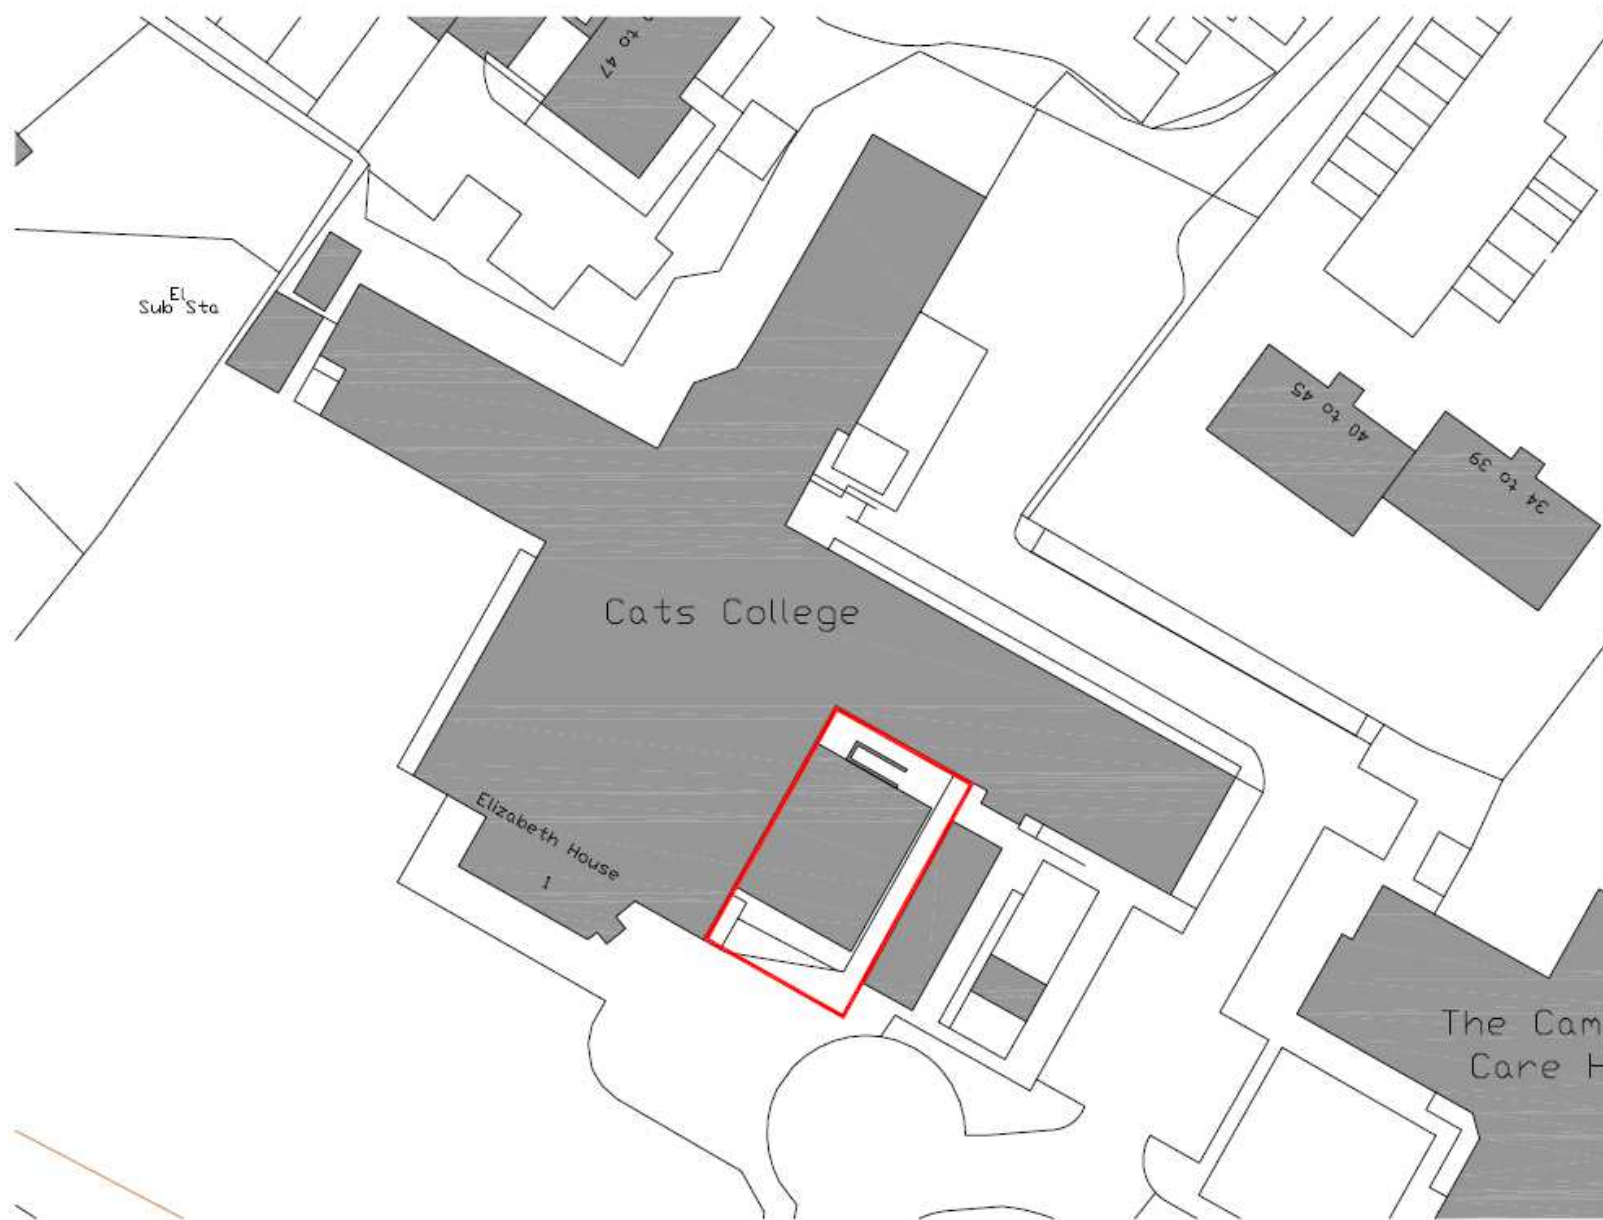


Proposed Front Elevation


Page 14




Proposed Floorplan

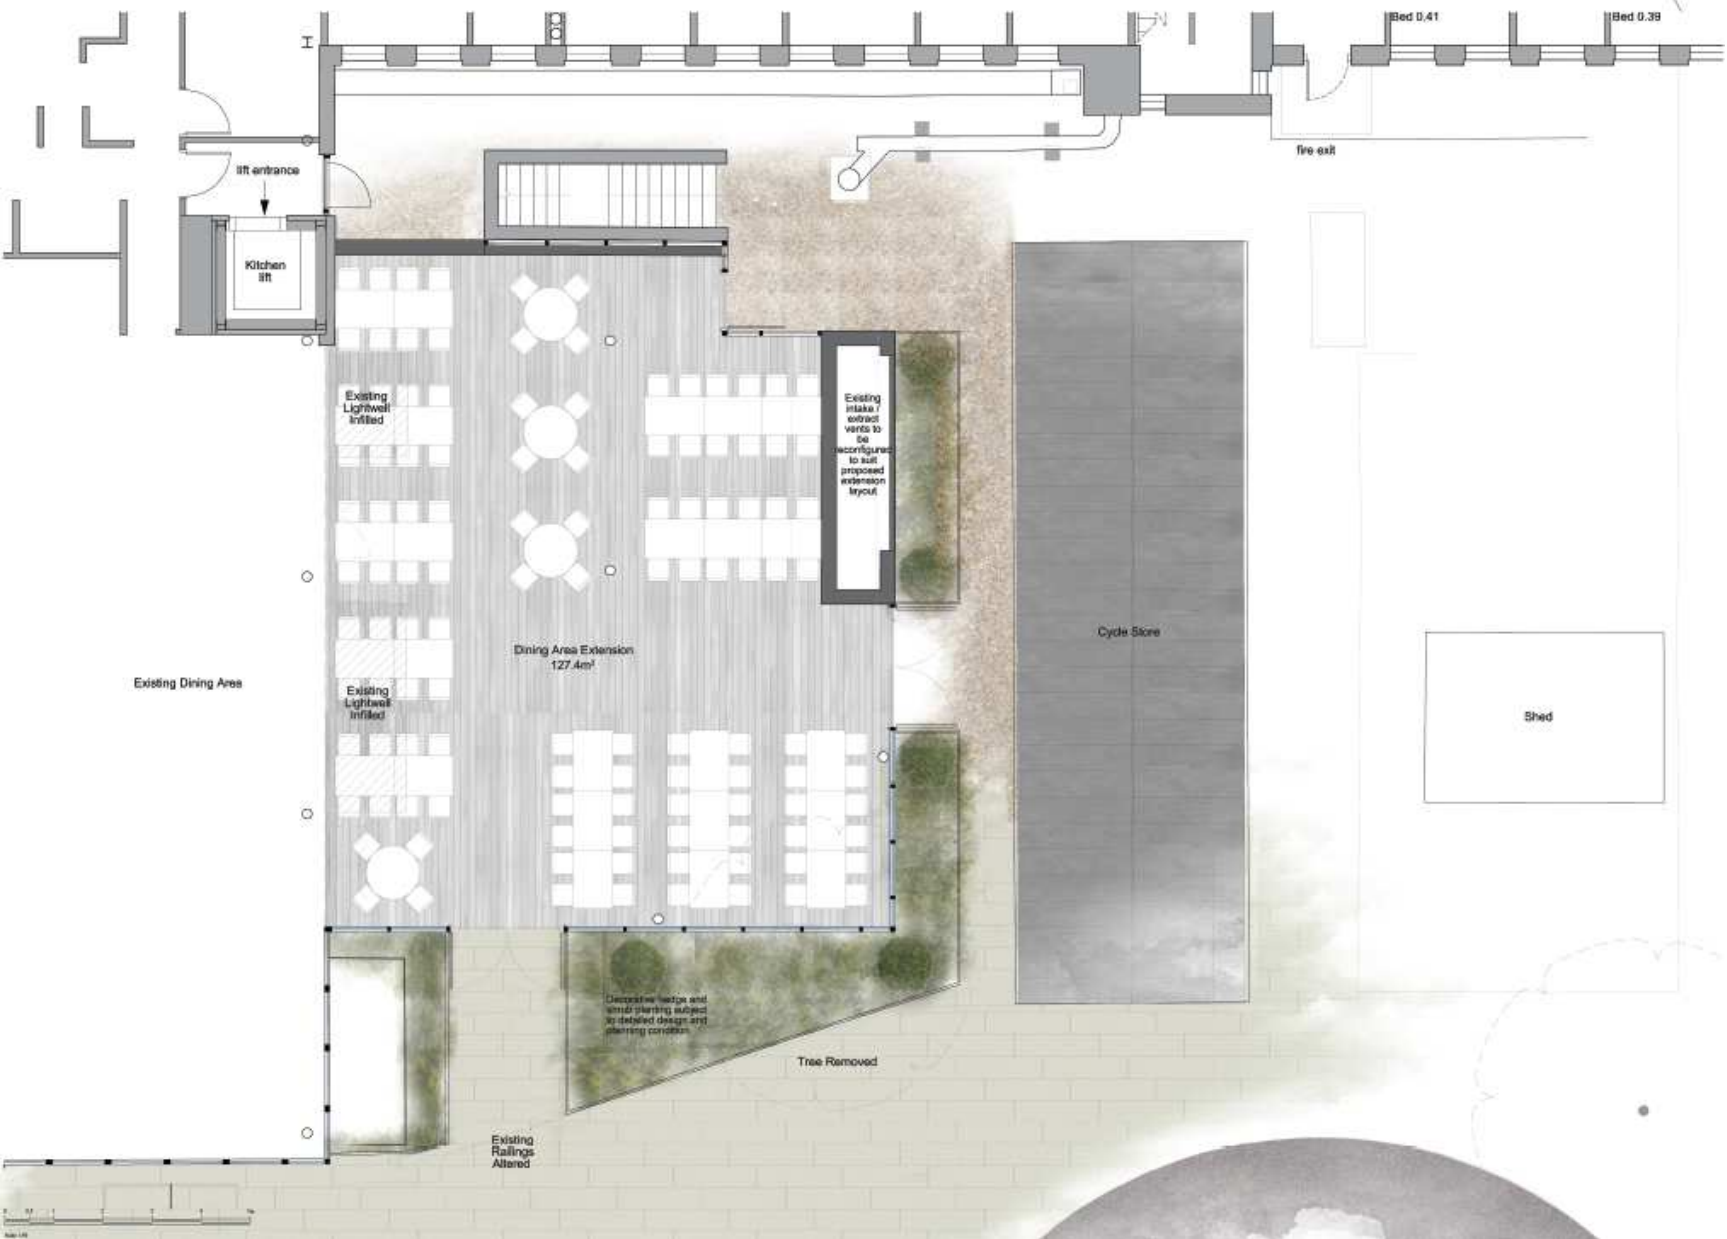


16/0163/FUL 34 Mill Road Site Location Plan

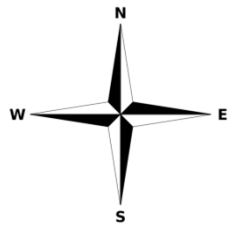


Proposed Floorplans

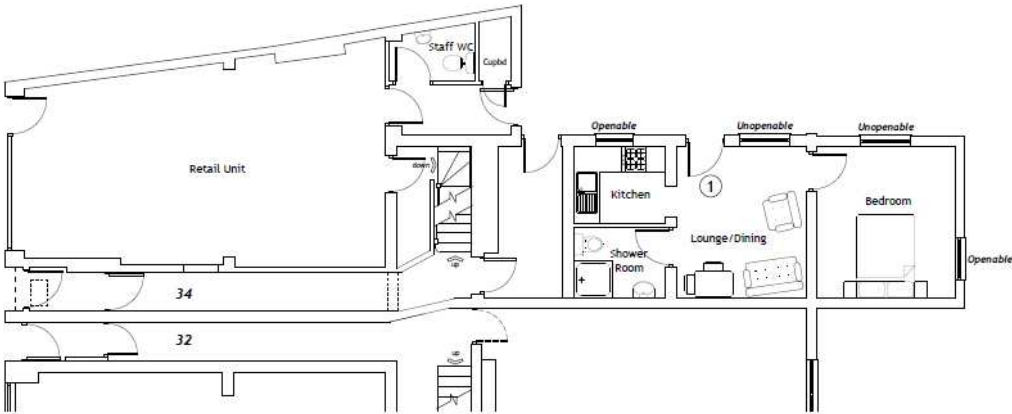

Ground Floor

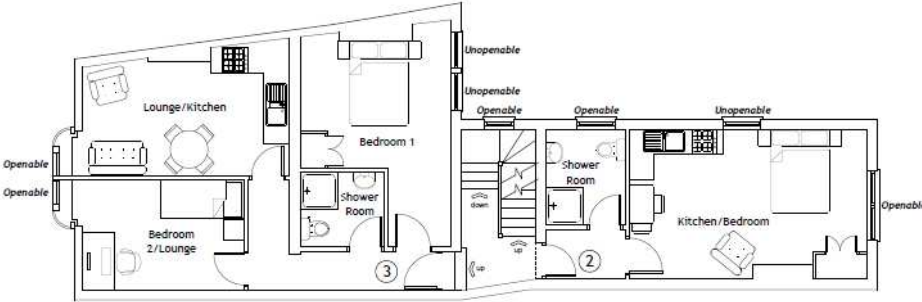


First Floor

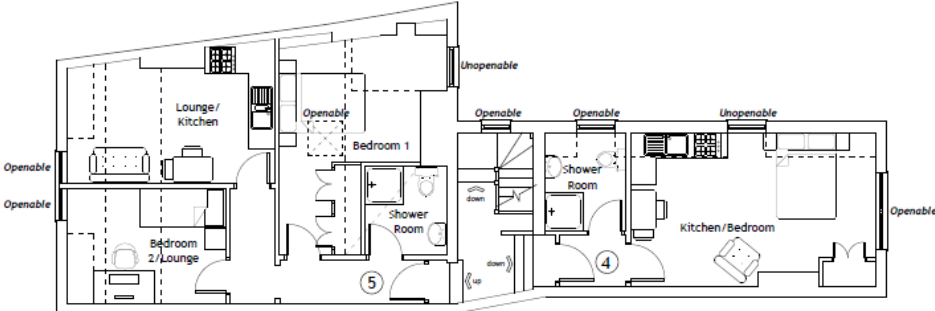


Second Floor

Proposed Annex Plans

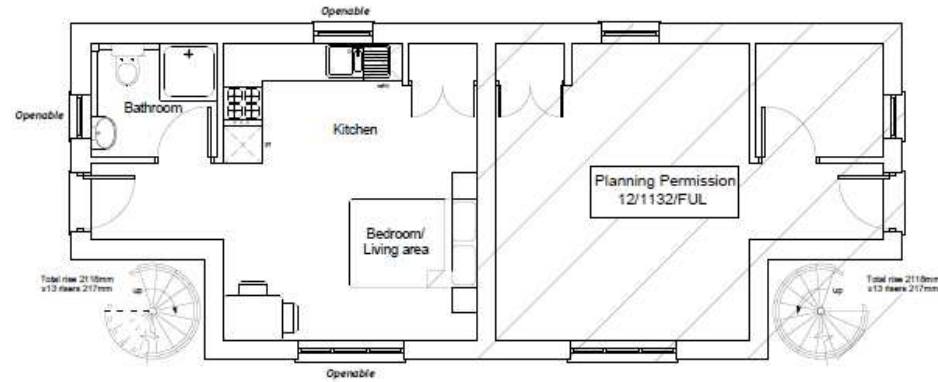

Ground Floor

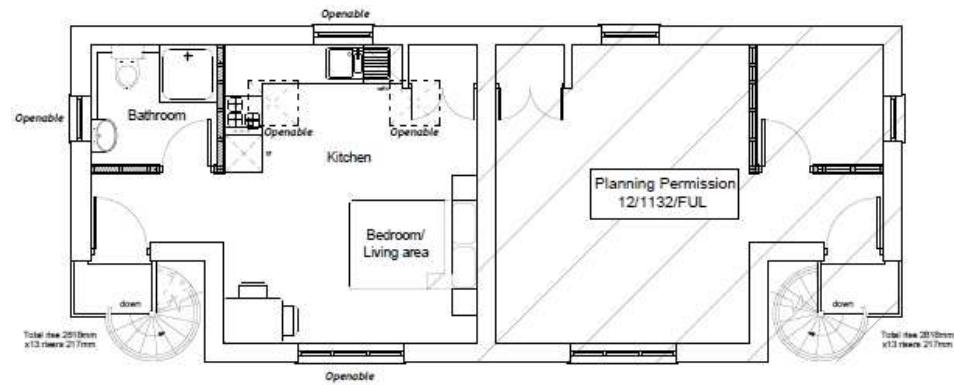


First Floor

Proposed Elevations



North Eastern Elevation

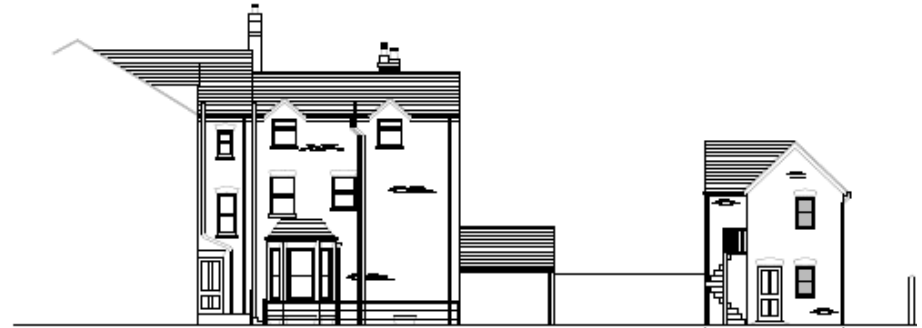

North Western Elevation
(Plan No. 32)

Page 19



South Eastern Elevation



South Western Elevation



South Eastern Elevation


Annex



North Eastern Elevation




North Western Elevation

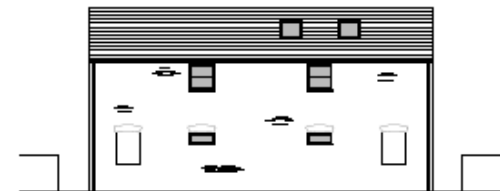

South Western Elevation


17/0093/FUL 55 Mill Road Site Location Plan

Page 20

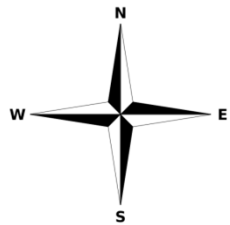


Proposed floor plans

Page 21

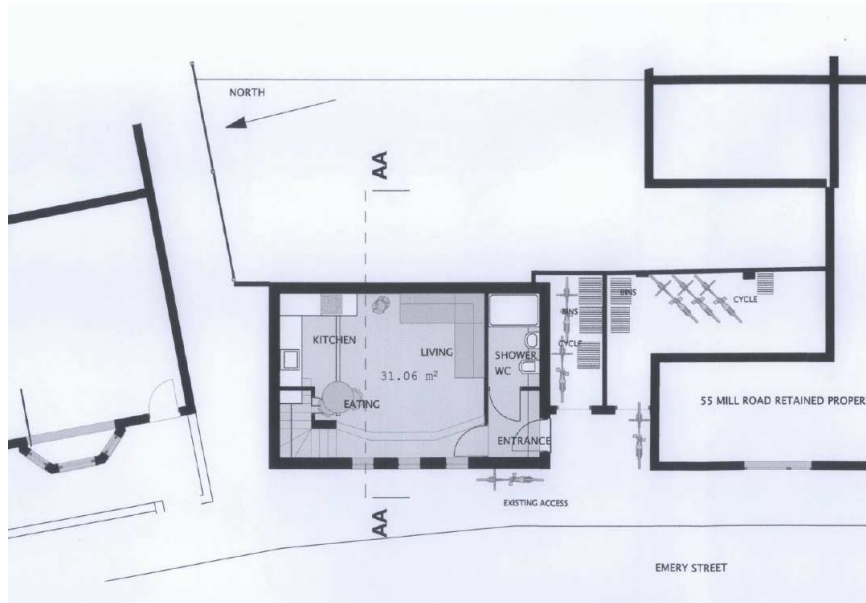

Ground floor

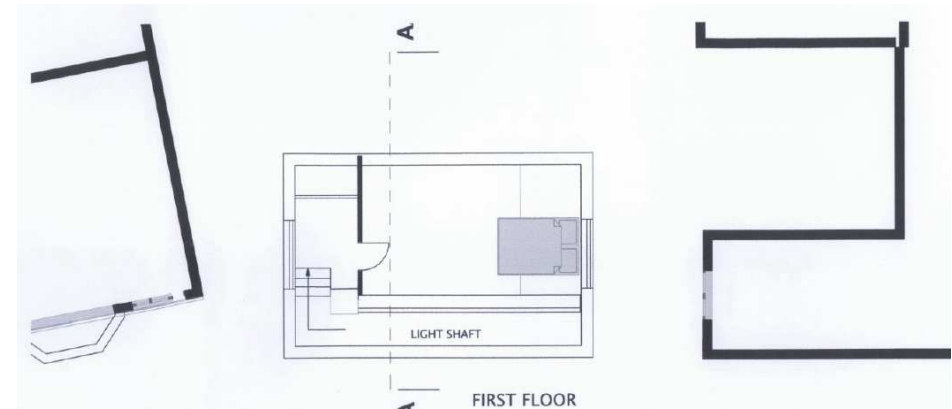

First floor


Proposed elevations

Page 22




FRONT ELEVATION WEST

SOUTH ELEVATION

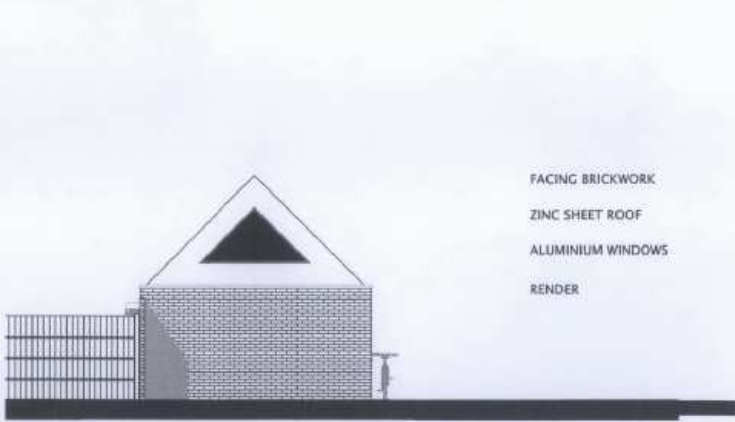


SIDE ELEVATION NORTH

- FACING BRICKWORK
- ZINC SHEET ROOF
- ALUMINIUM WINDOWS
- RENDER

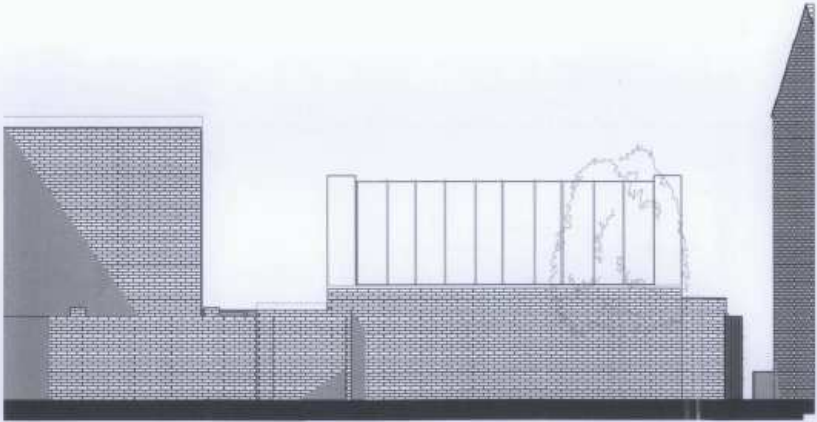


EAST ELEVATION

17/0132/FUL 148 Gwydir Street Site Location Plan

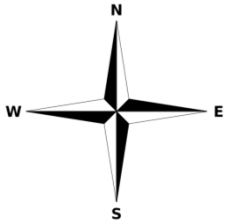


Proposed floor plans


Page 24

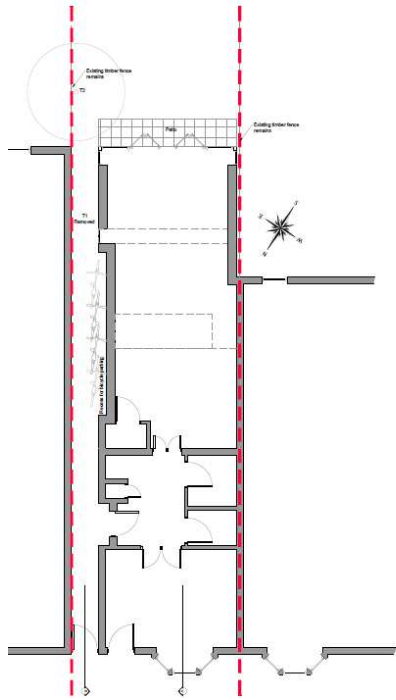


Ground

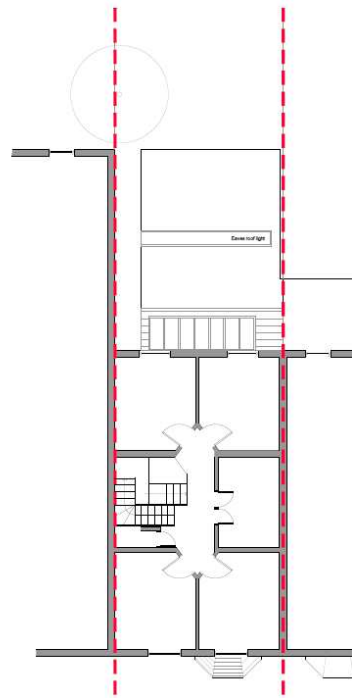

First

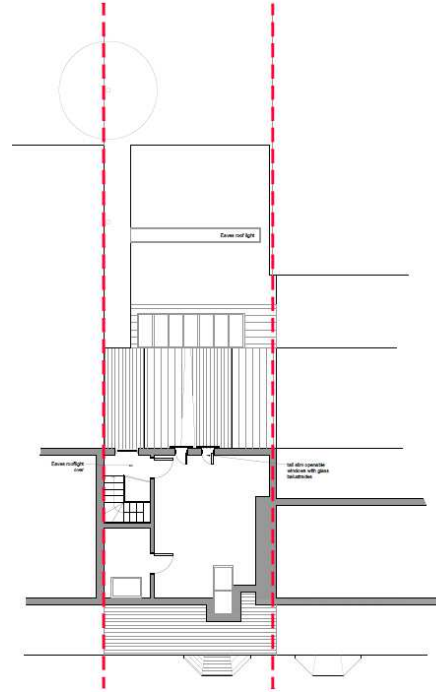

Second

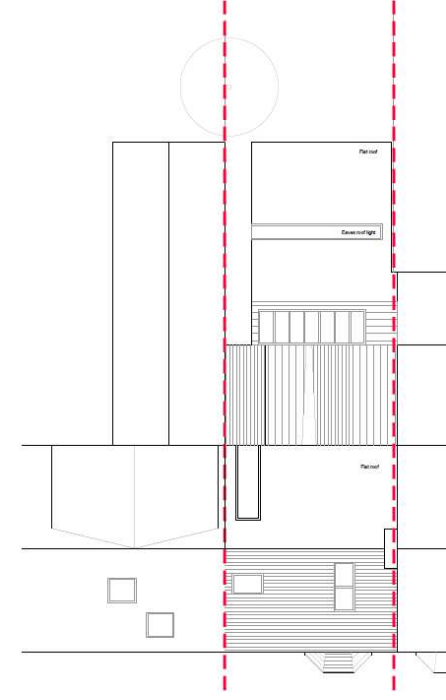



Roof

Proposed elevations and section




16/1407/FUL 28 Fendon Road Site Location Plan


Page 26

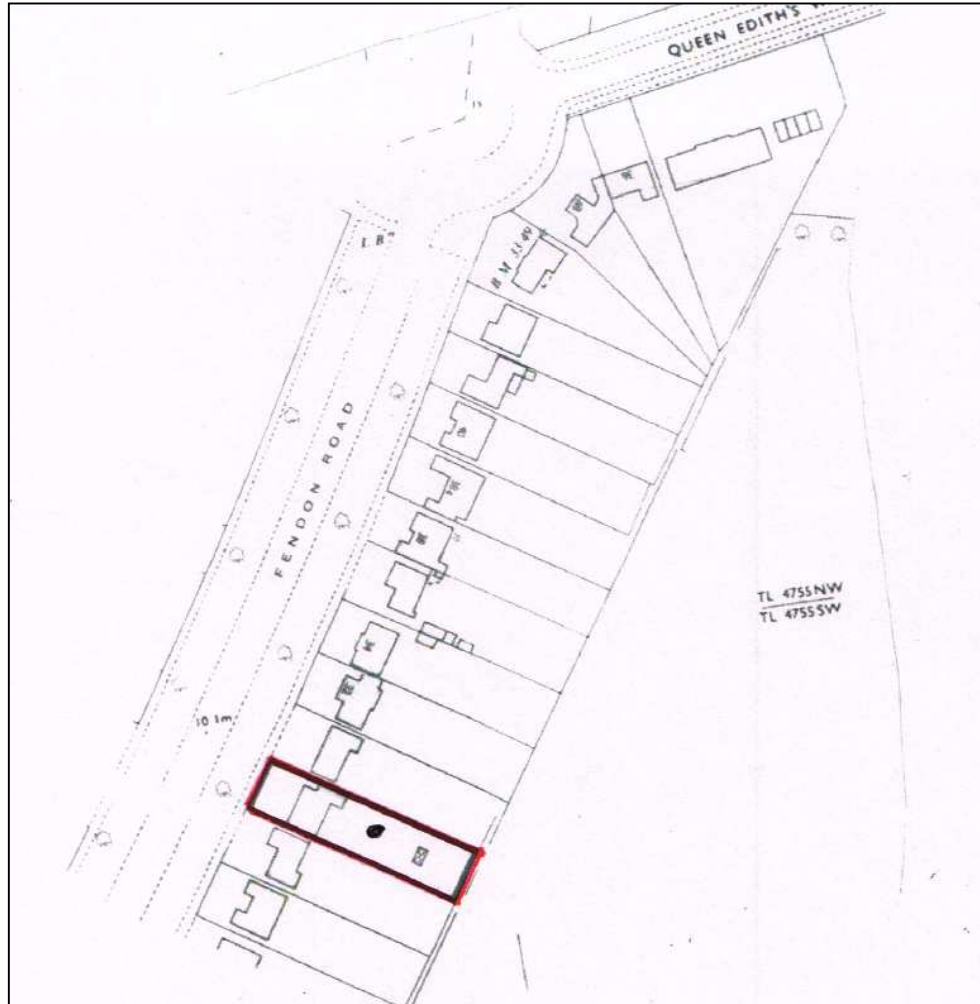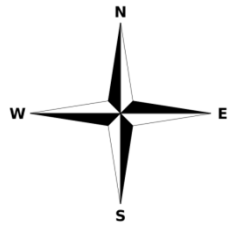

Proposed floor plans

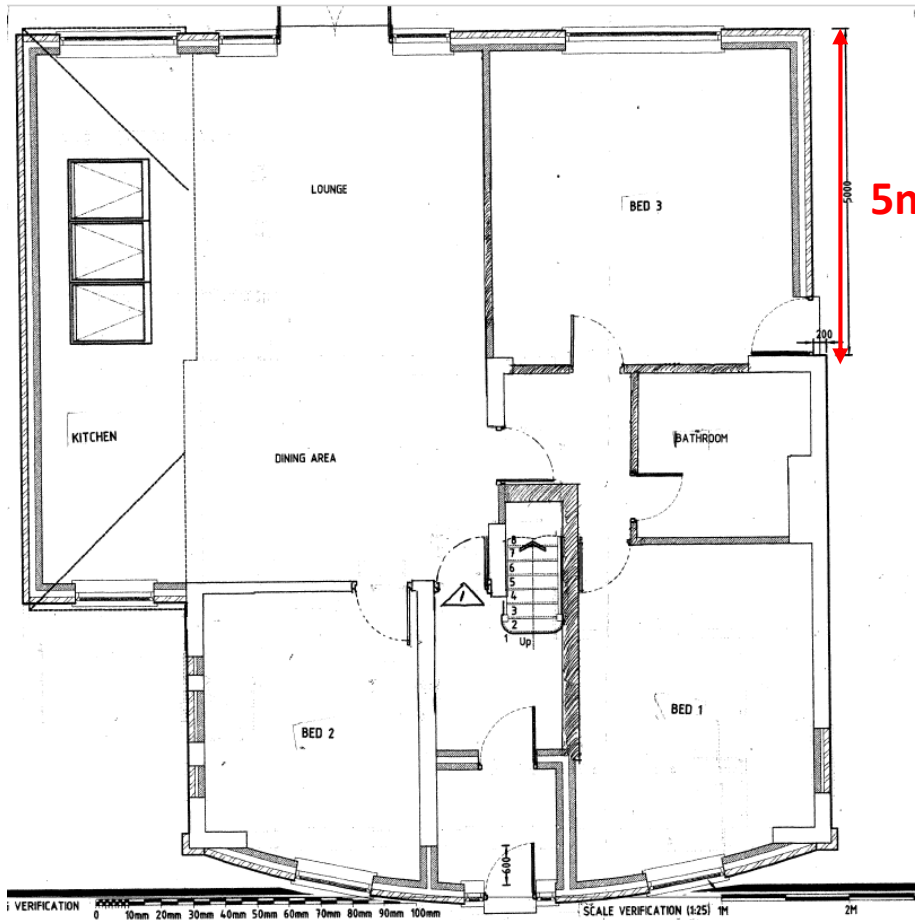





Ground floor

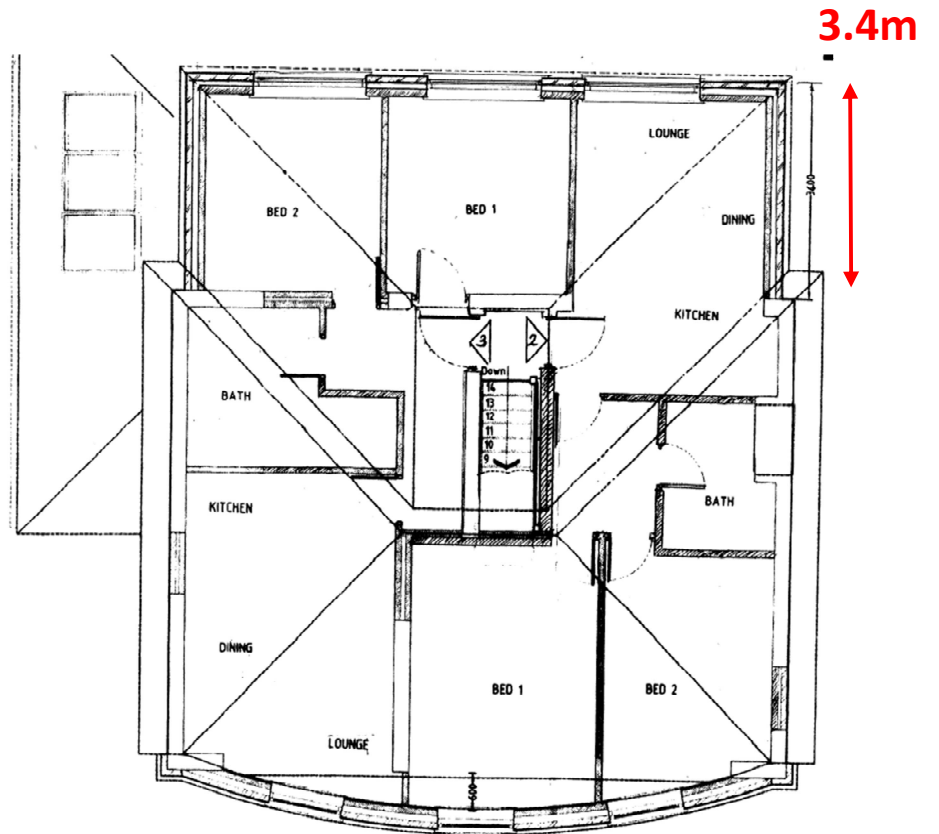

First floor



Proposed elevations

Page 28

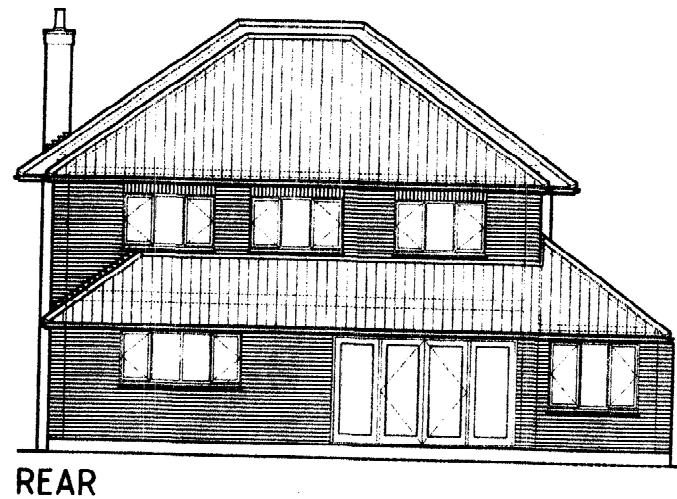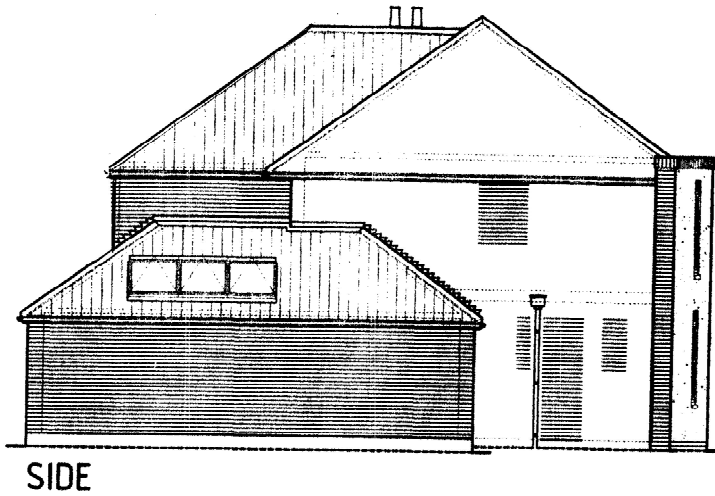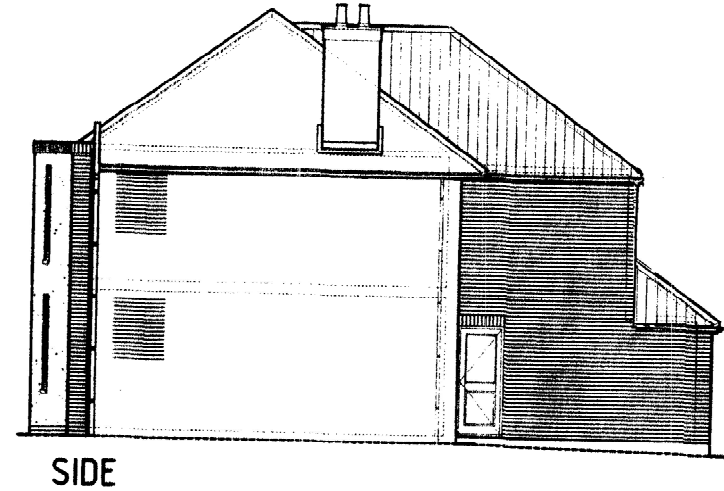
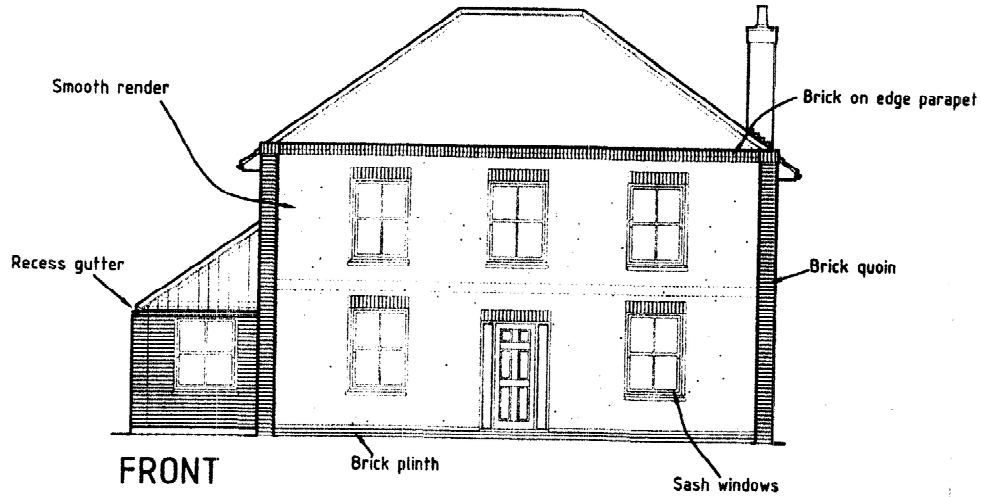


Proposed landscaping at front



Page 29

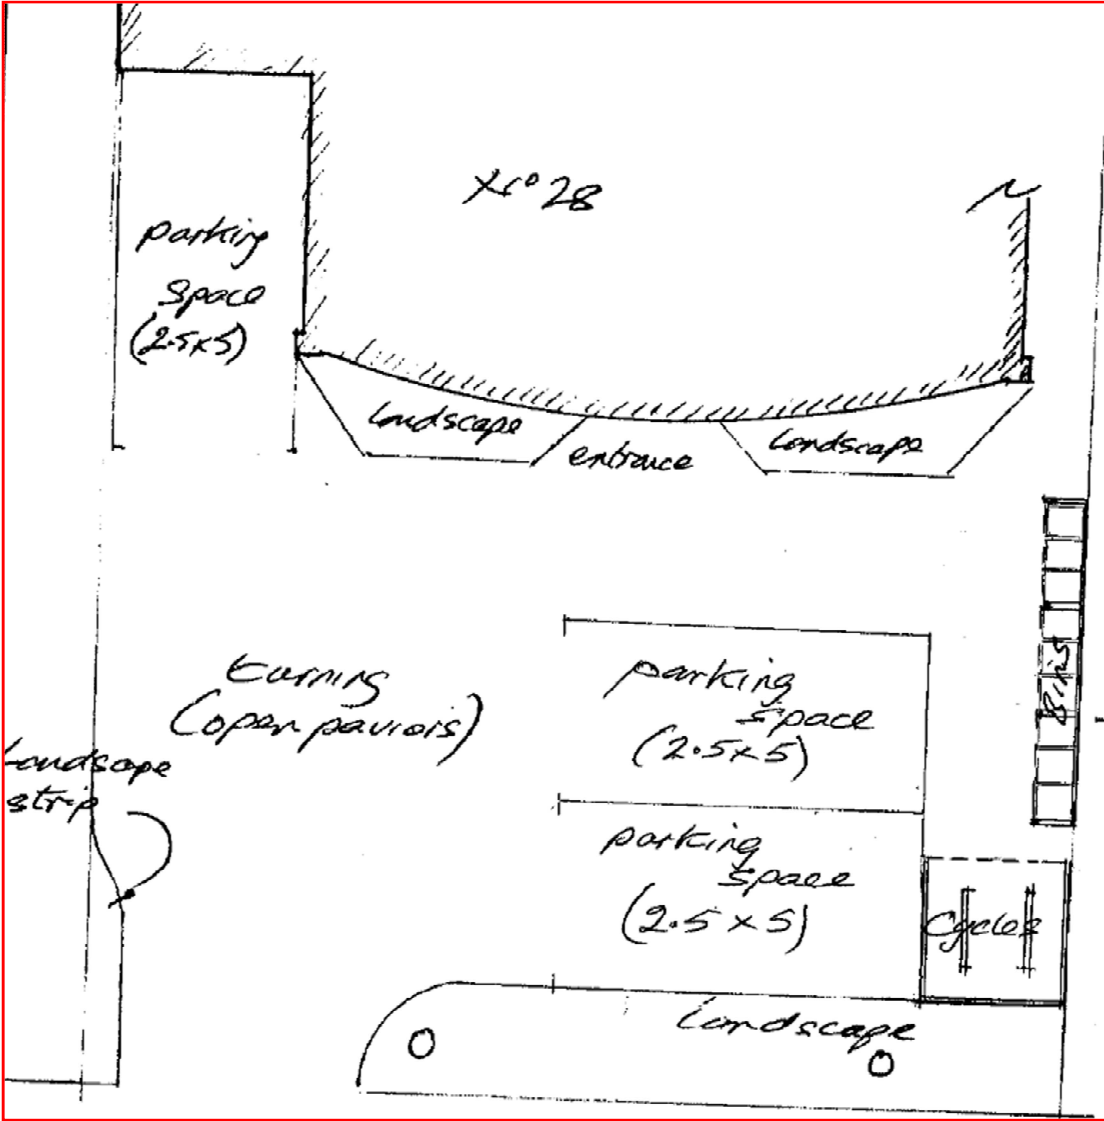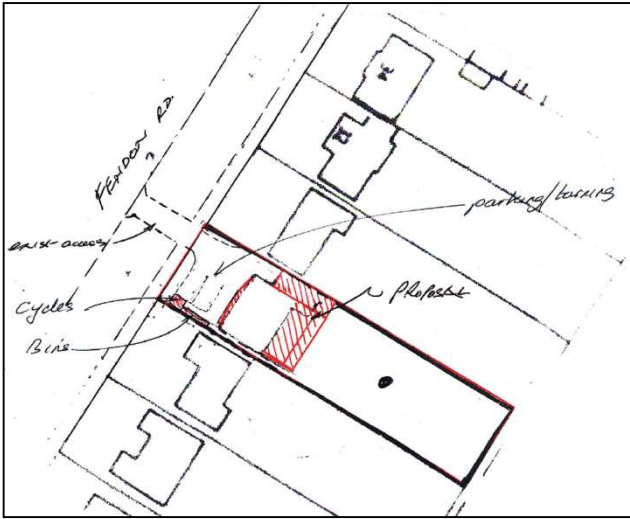

17/0043/FUL Southampton Guest House, 7 Elizabeth Way Site Location Plan

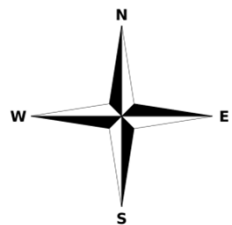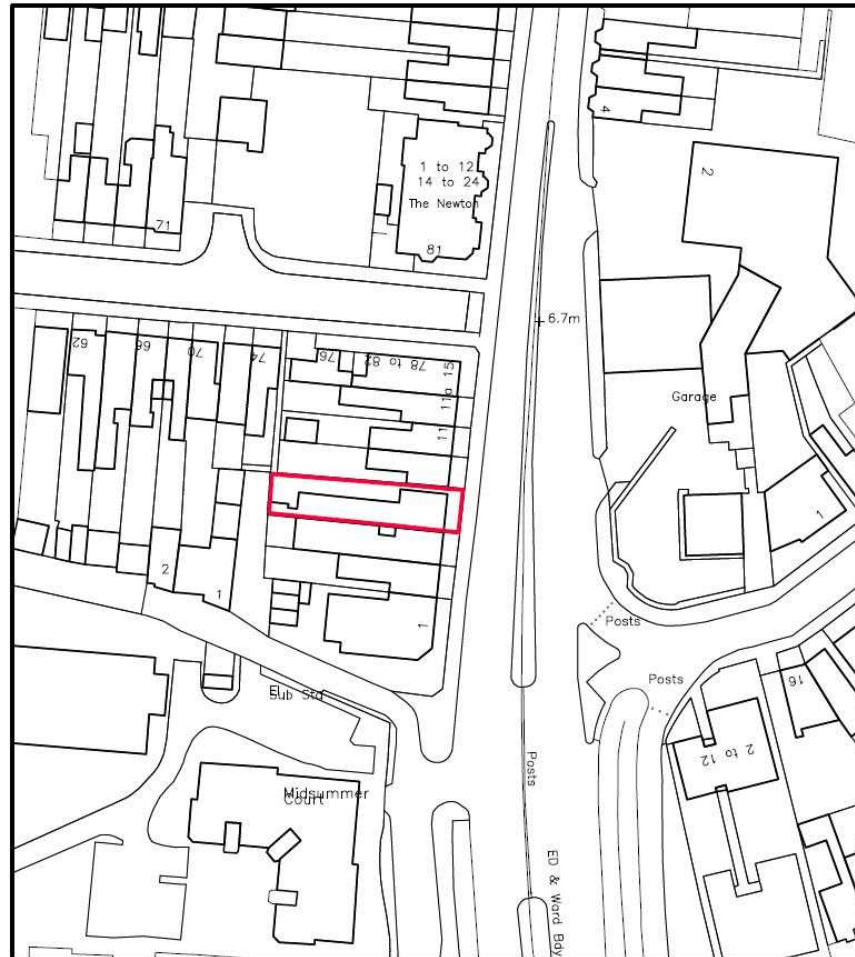


Block Plan

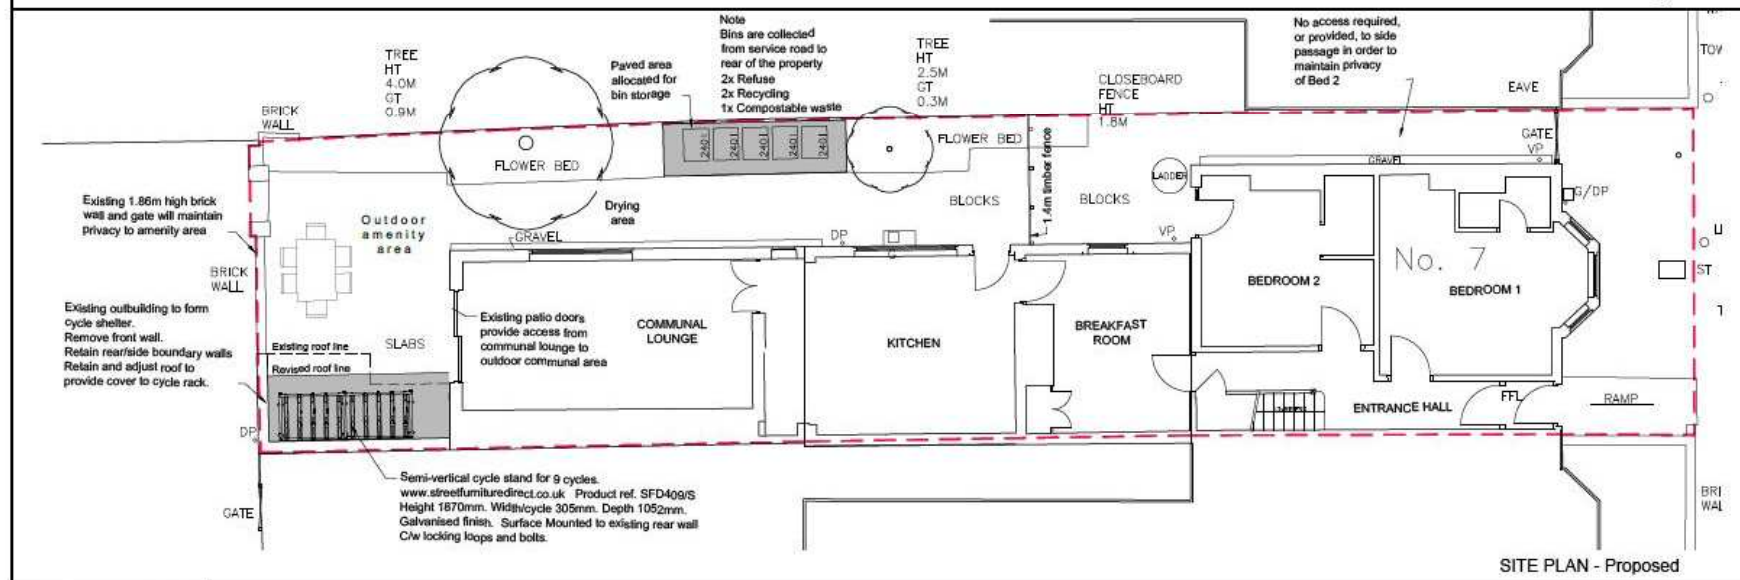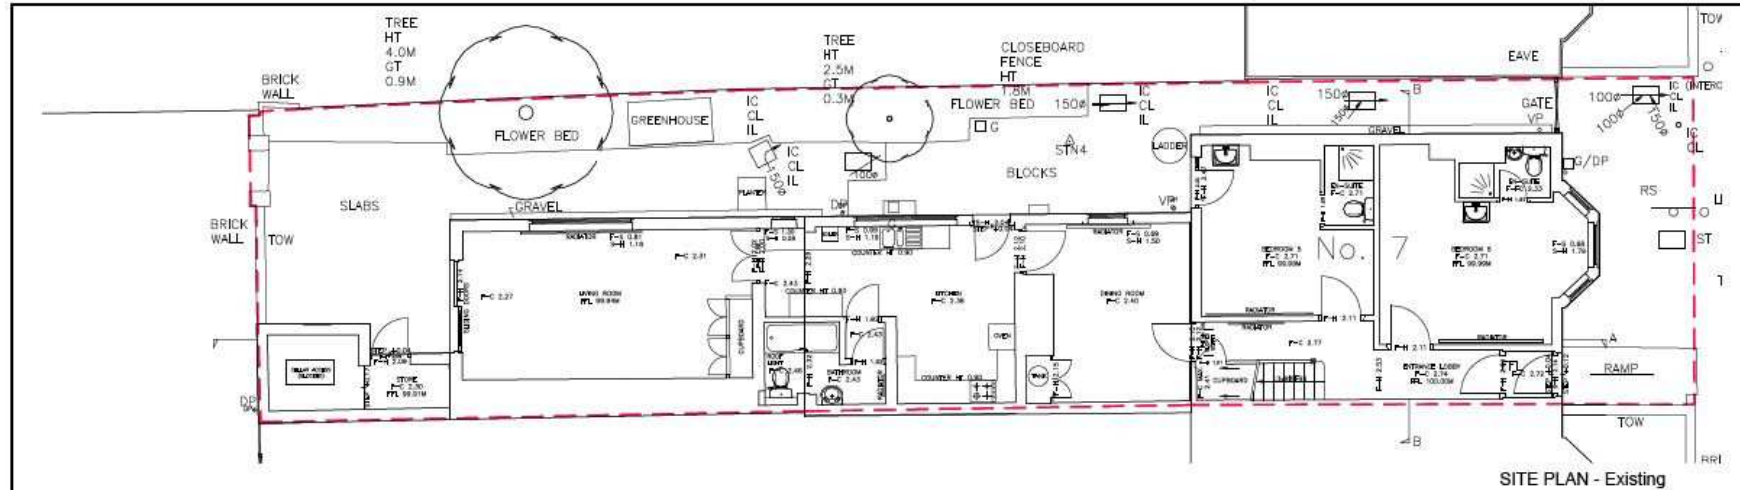

Proposed Elevations




ELEVATION - Front
Unchanged

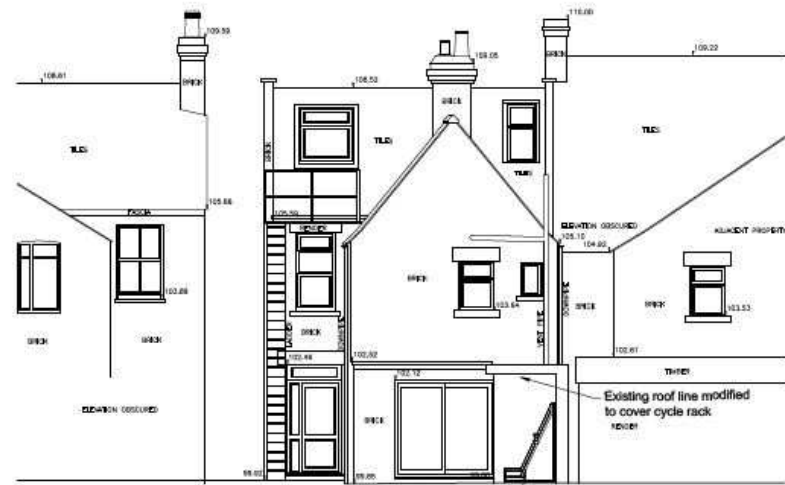

ELEVATION - Rear

Position of Semi-vertical cycle rack
shown behind boundary wall.
See drwg AP007 for specification

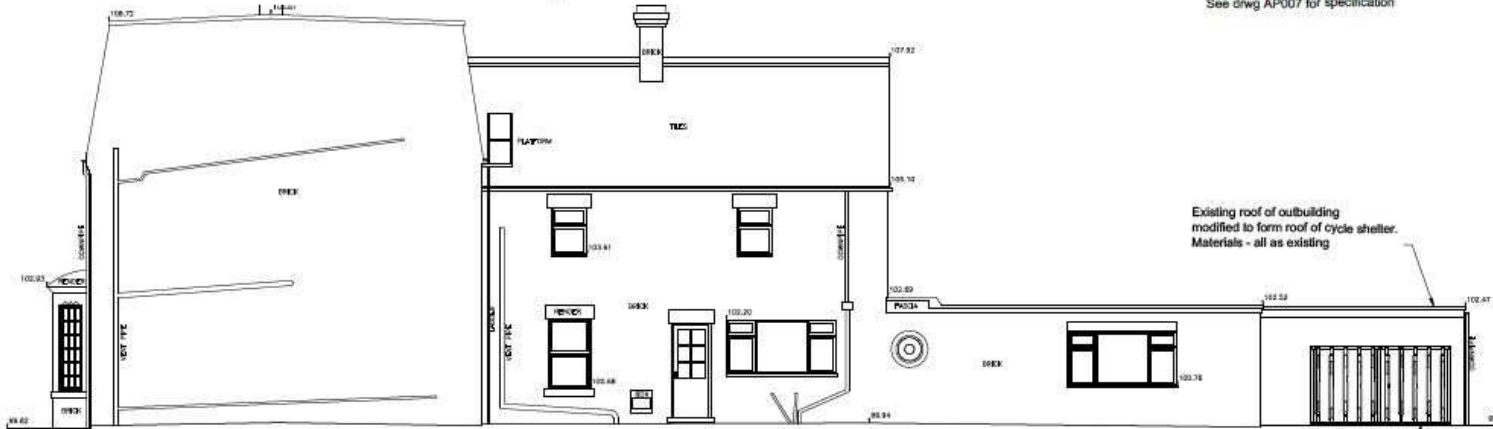


ELEVATION - Side



Semi-vertical cycle rack.
See drwg AP007 for specification

Planning Enforcement Items

CE/5734 8 Richard Foster Road Site Location Plan

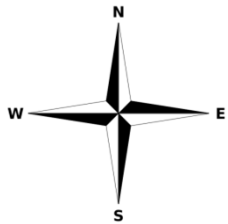


Floorplans

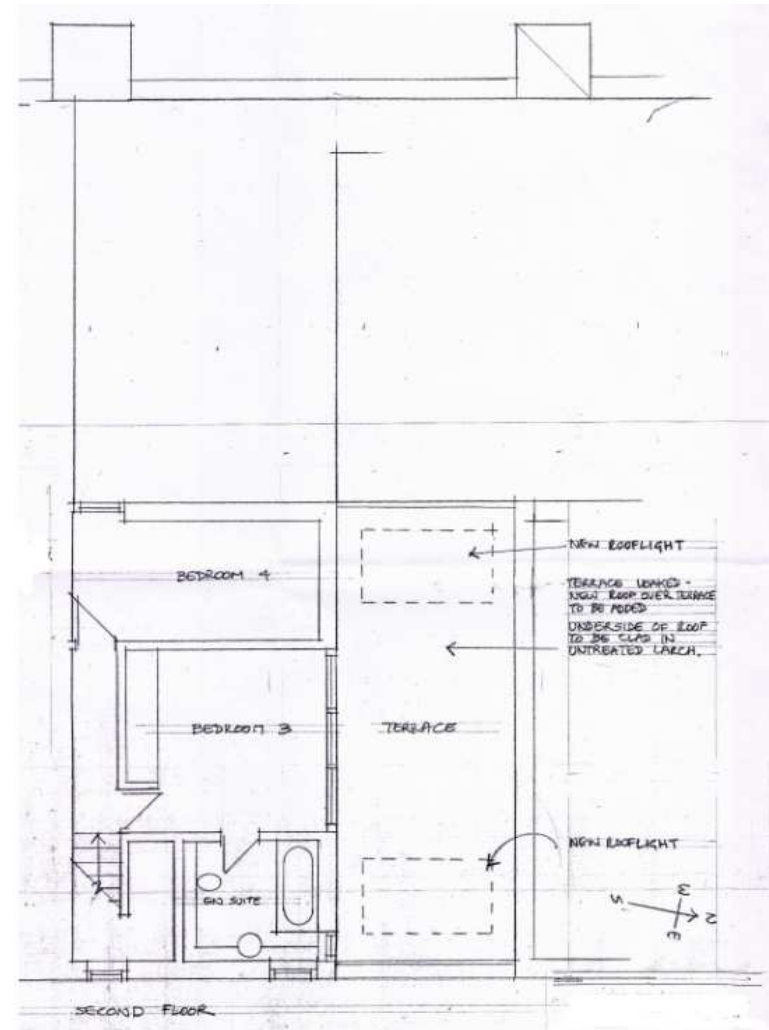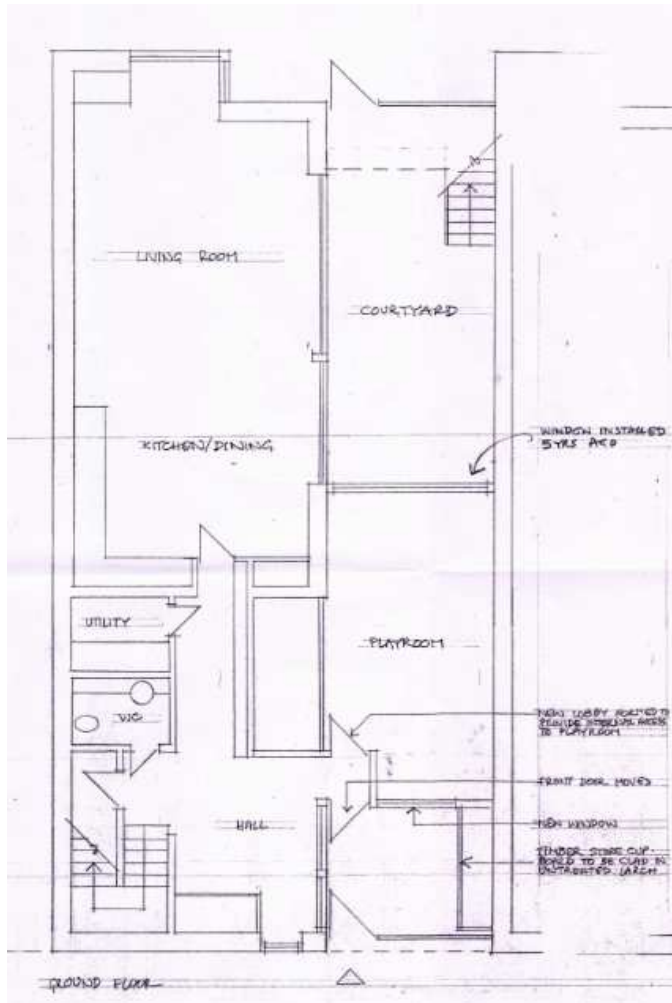

EN/0087/16 69 St Thomas Square Site Location Plan

Page 36

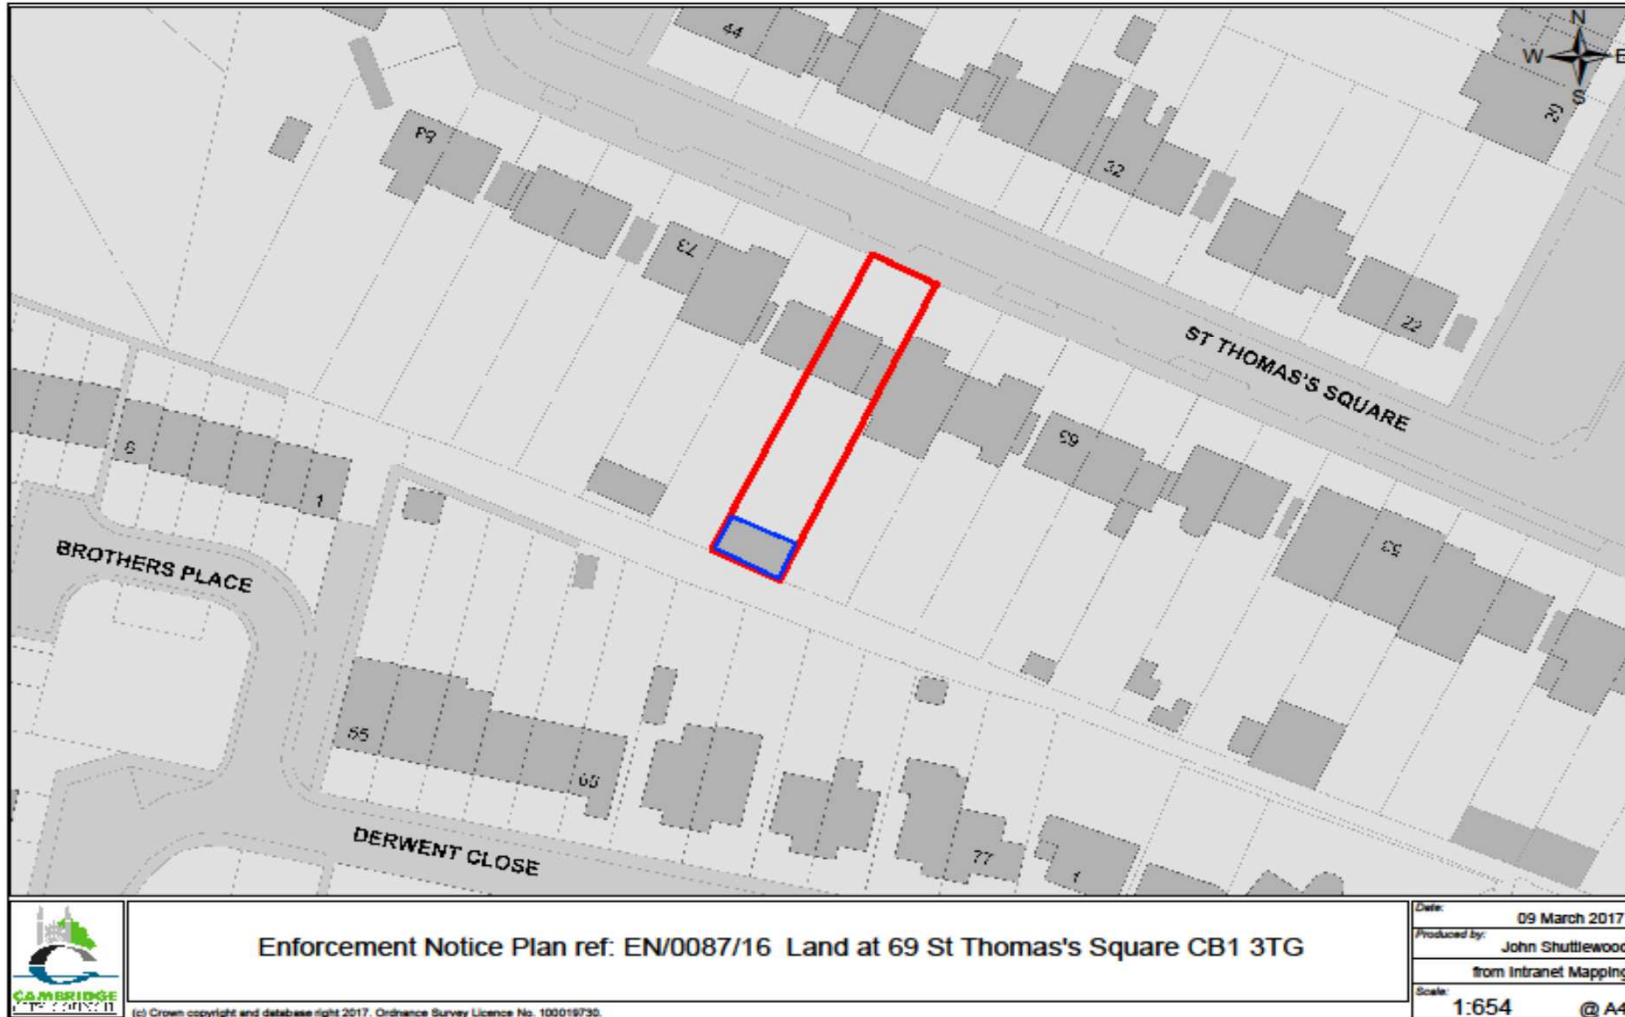

EN/0062/17 - Land at Citylife House, Sturton Street

Page 37



(c) Crown copyright and database right 2017. Ordnance Survey Licence No. 100019730.

Enforcement Notice plan ref: EN/0062/17 Land at Citylife House, CB1 2QF

Date:	12 April 2017
Produced by:	John Shuttlewood from Intranet Mapping
Scale:	1:1,000 @ A4

This page is intentionally left blank