


Planning Drawing Pack

7th March 2018


MAJOR APPLICATIONS

16/2012/S73 Station Area Redevelopment (Blocks C1, C2, D1 and F1) Site Location Plan

Page 3

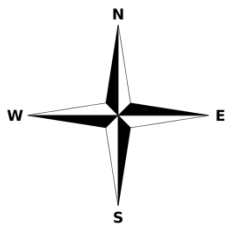


Site Layout

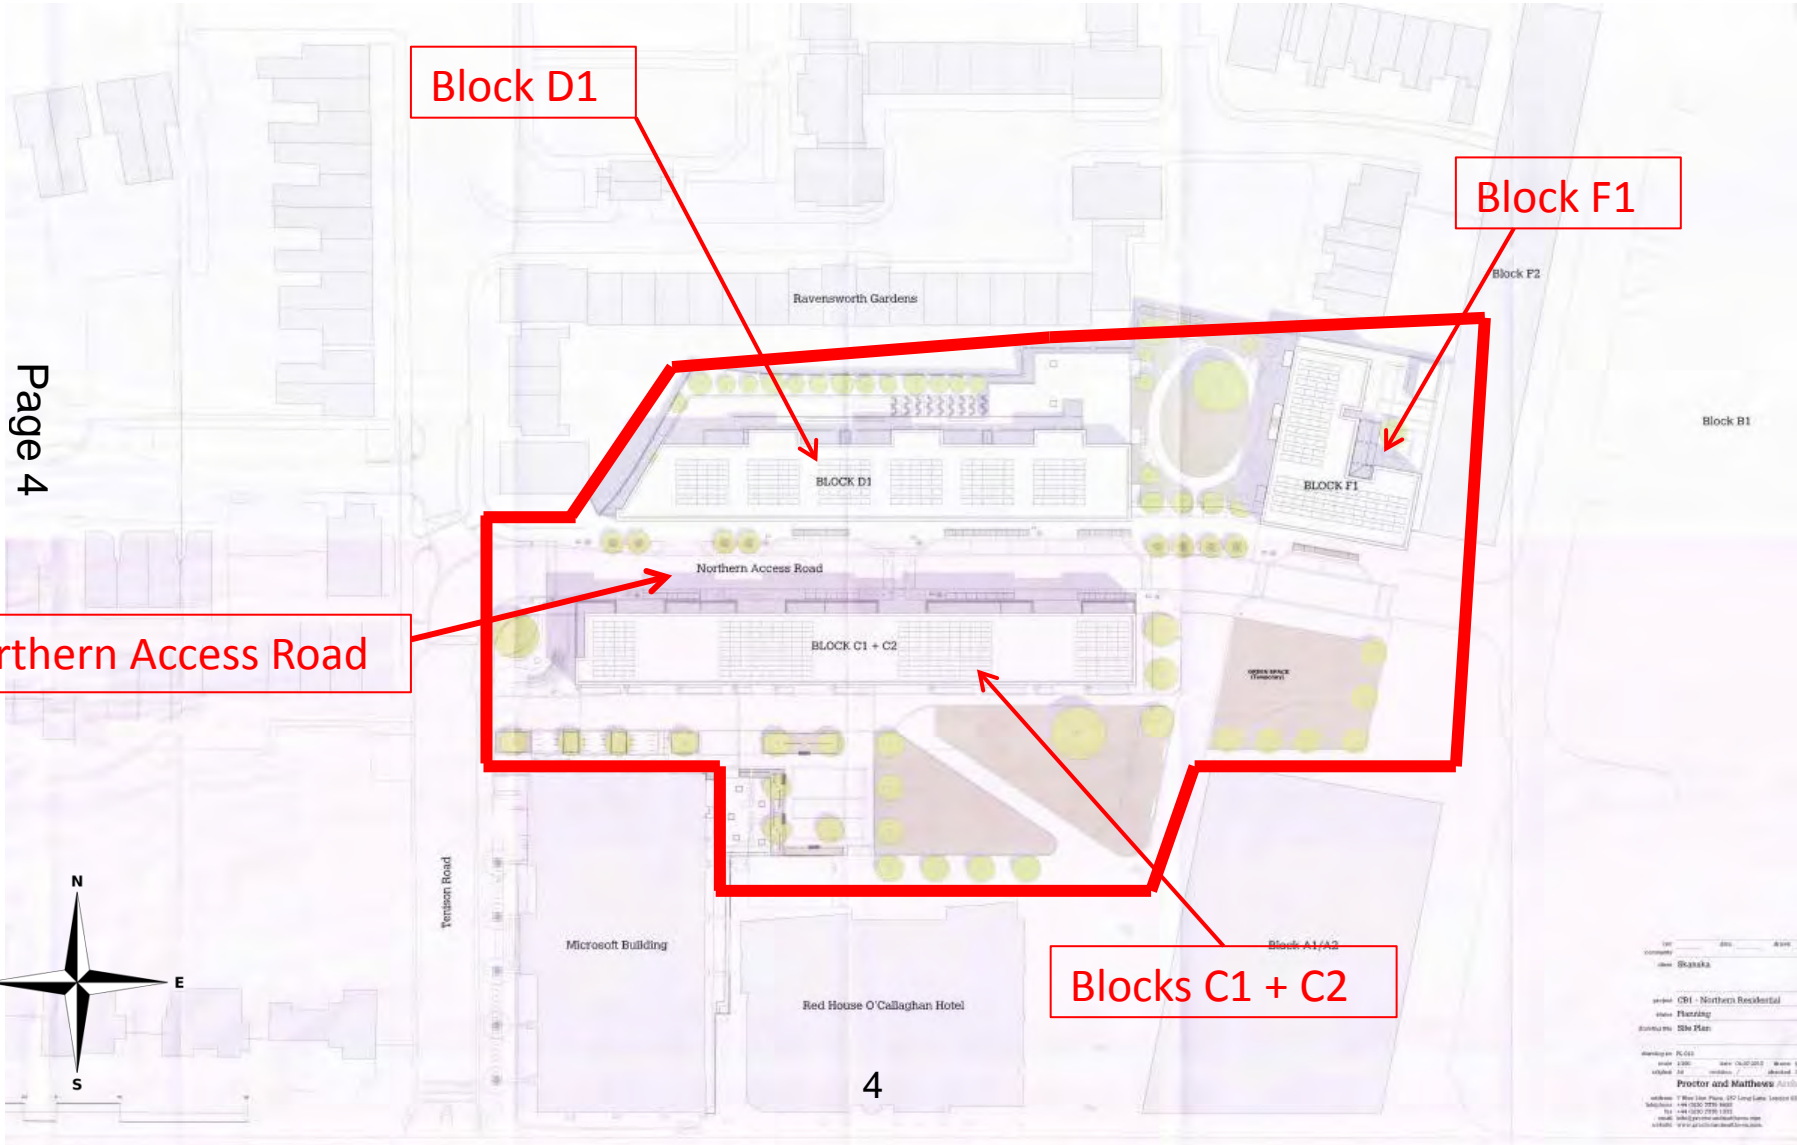


Block D1

First-Floor

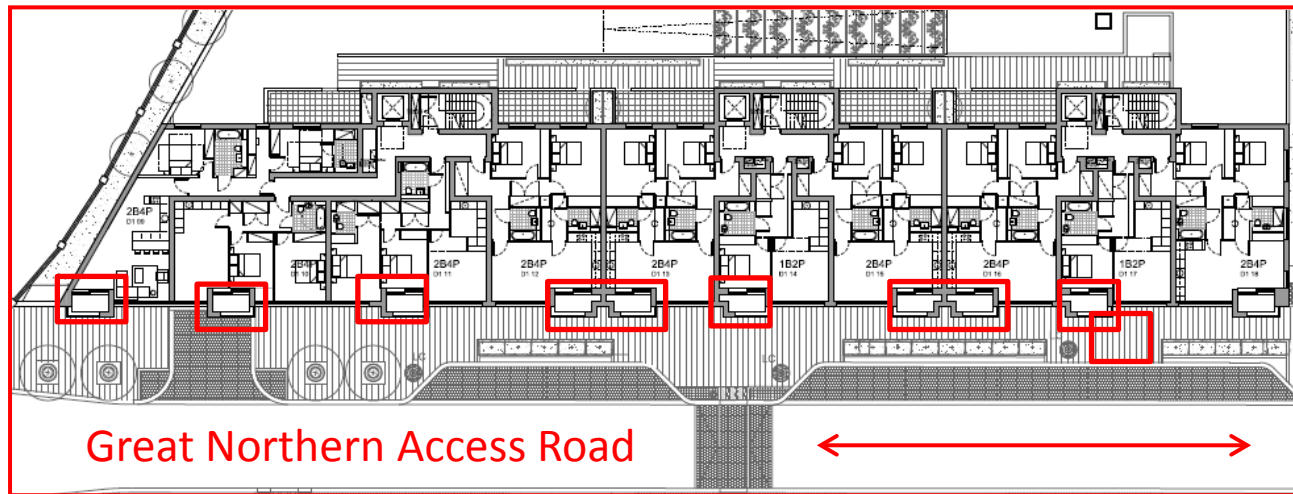

Page 5
Second-Floor

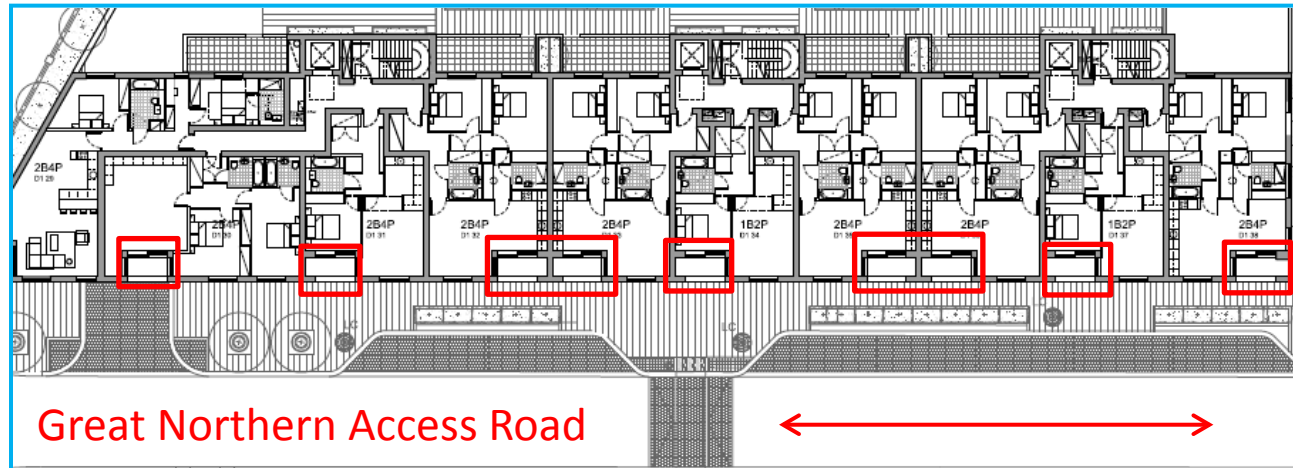


Balconies

South Elevation




Blocks C1 + C2


First-Floor

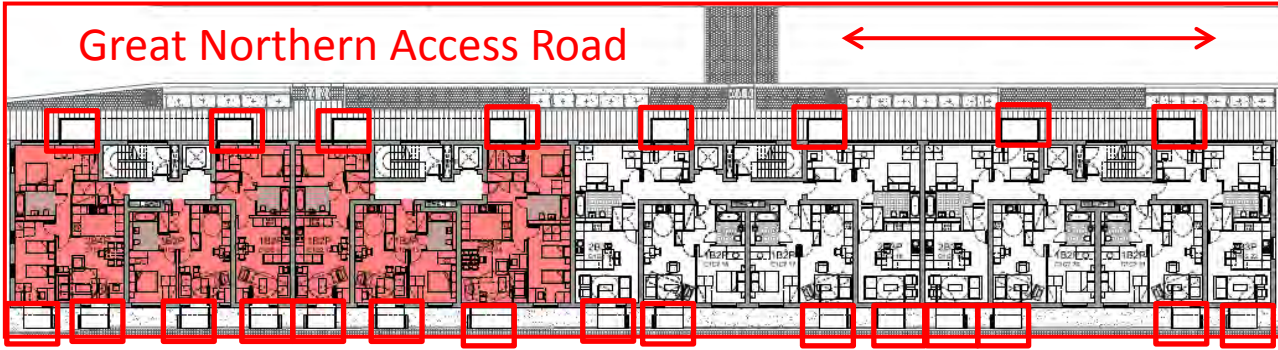

Second-Floor

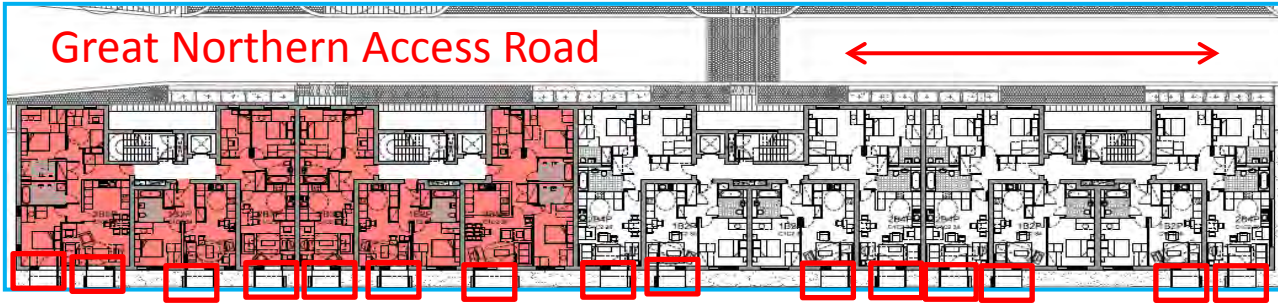

Third-Floor

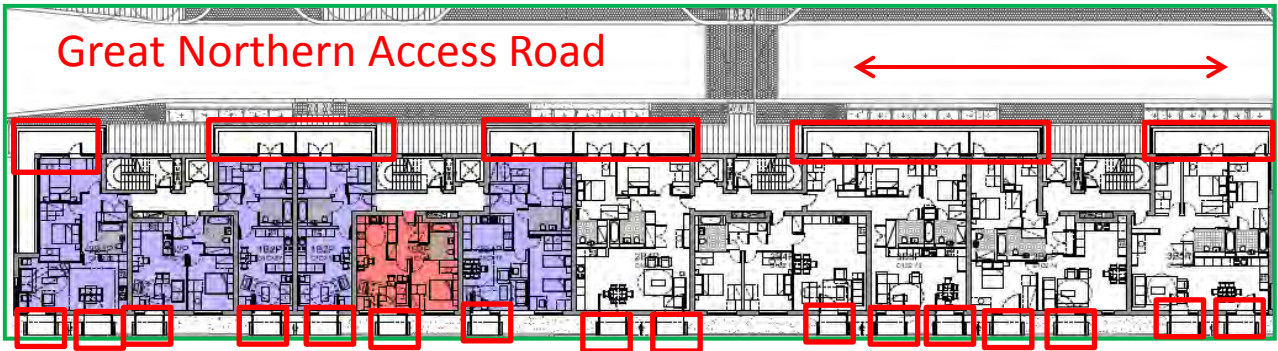

Balconies

North
Elevation



First-Floor

Block F1

Second-Floor

Balconies

7



Block F1 - South Elevation

Page 7




17/1550/FUL 10/20 Station Road Site Location Plan


Page 8

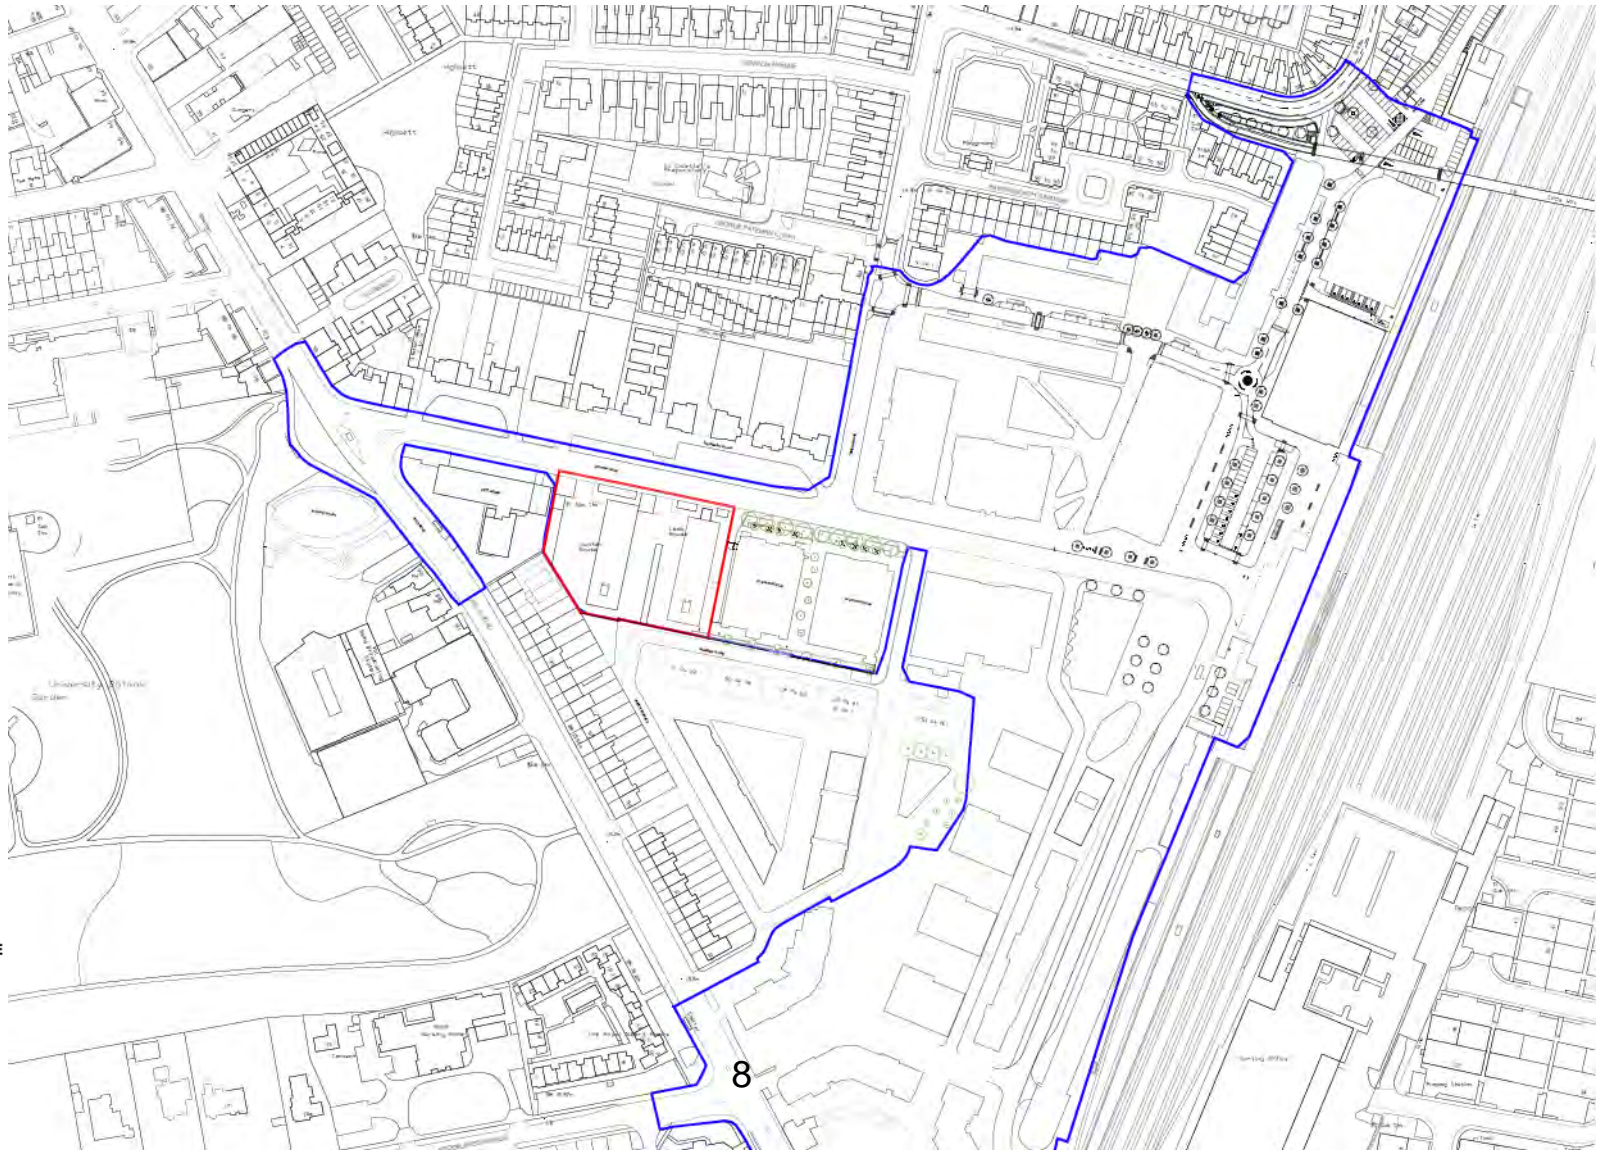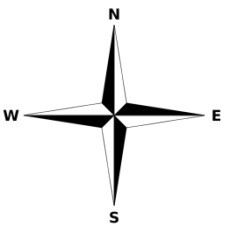


Proposed site plan

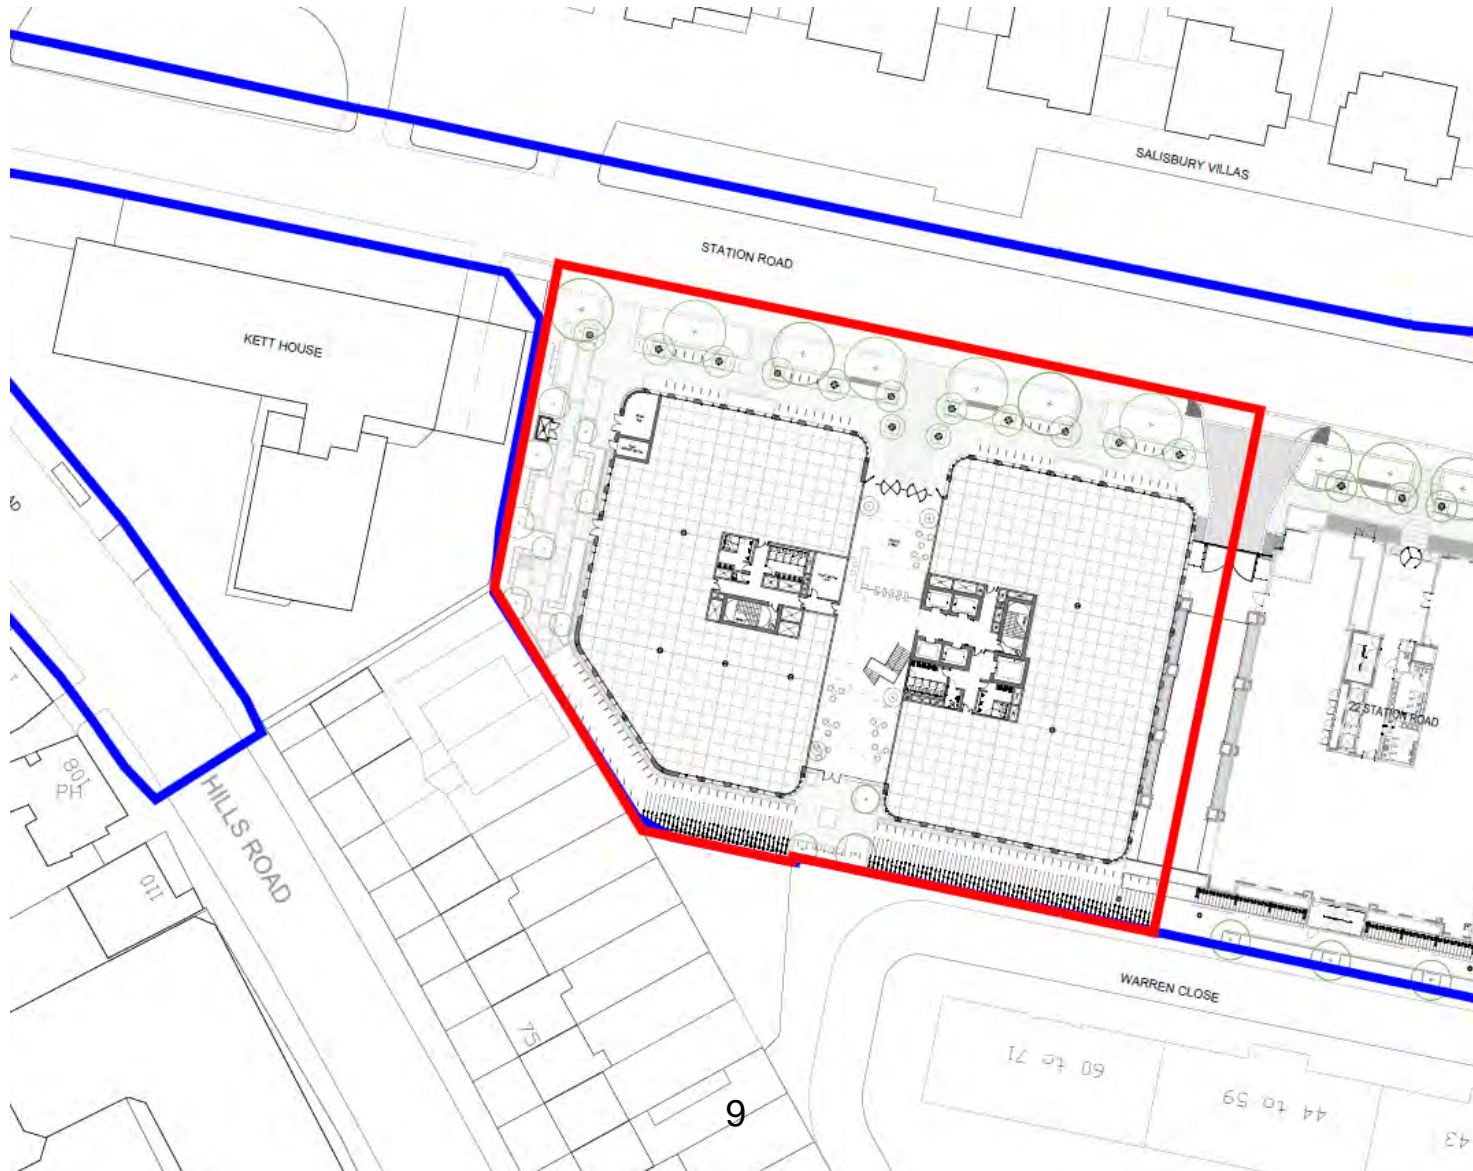


Proposed floor plans

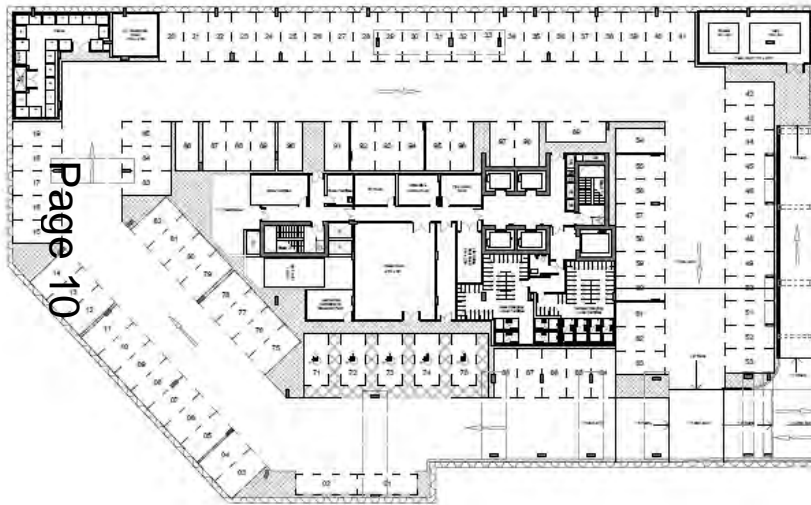


Basement

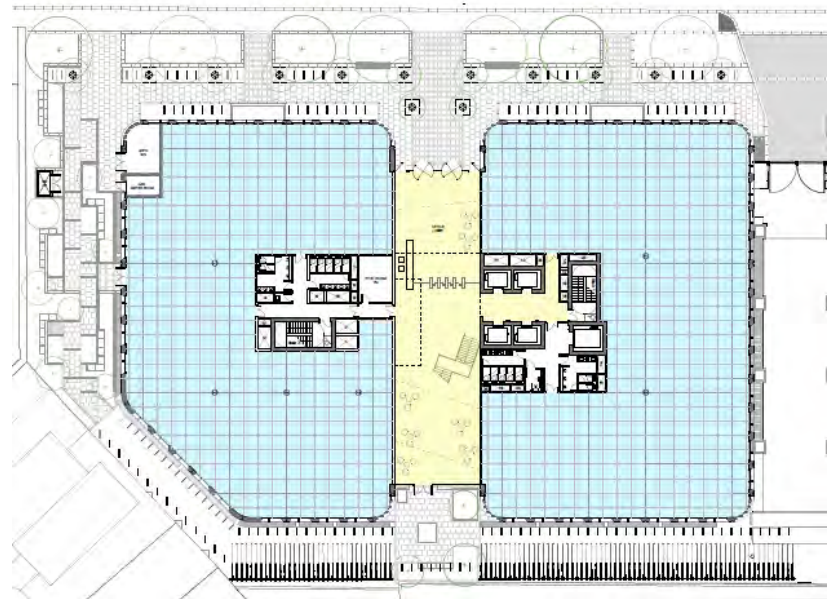


Ground

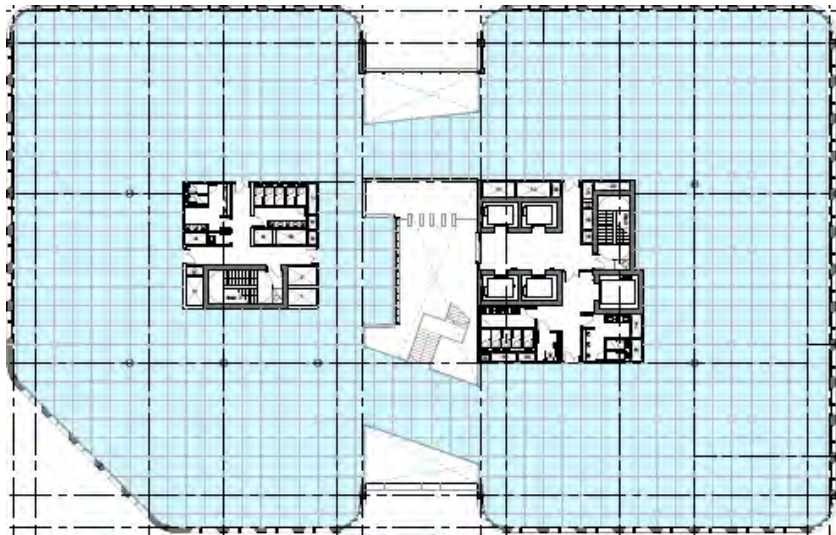


First

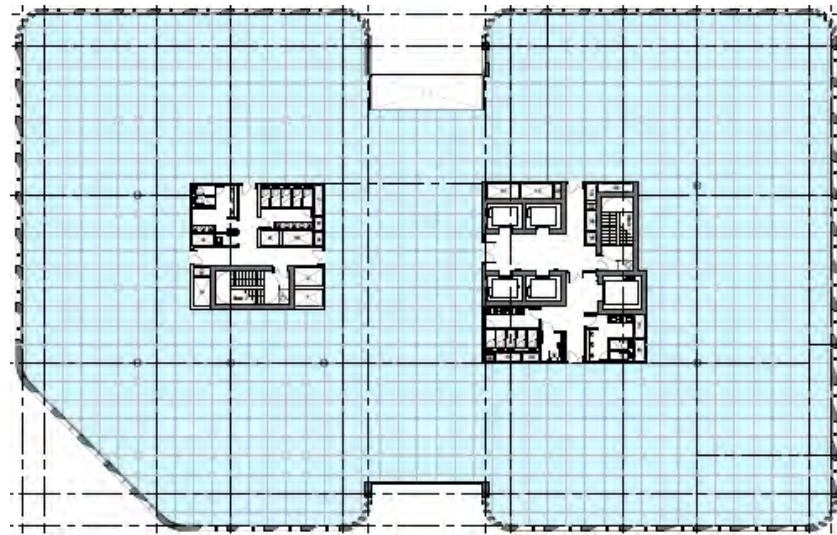

Second

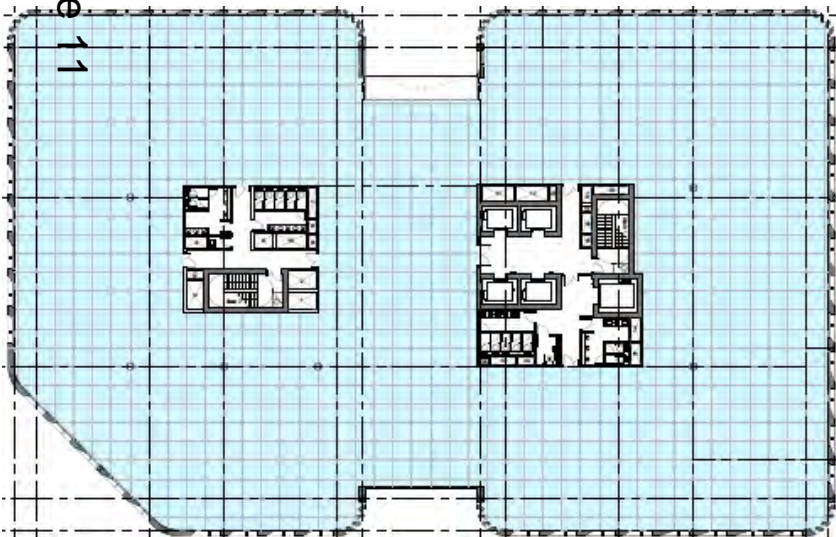


Third

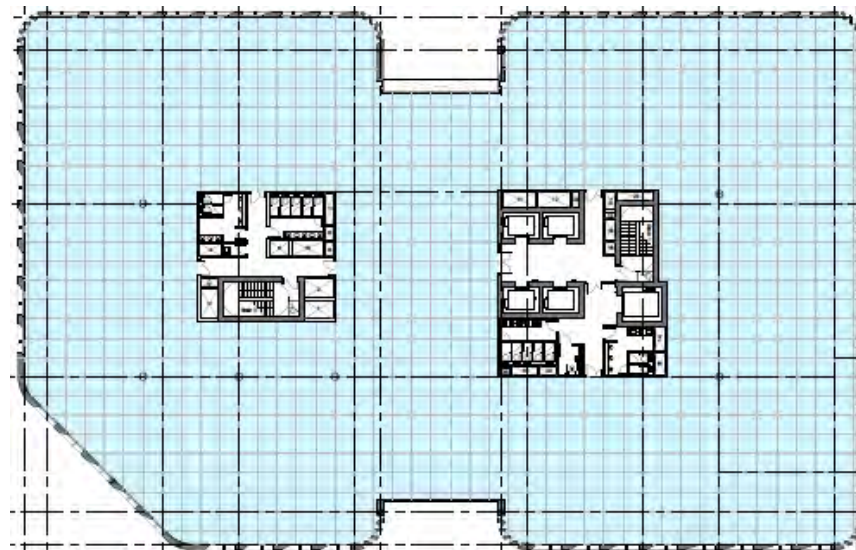

Fourth



Fifth

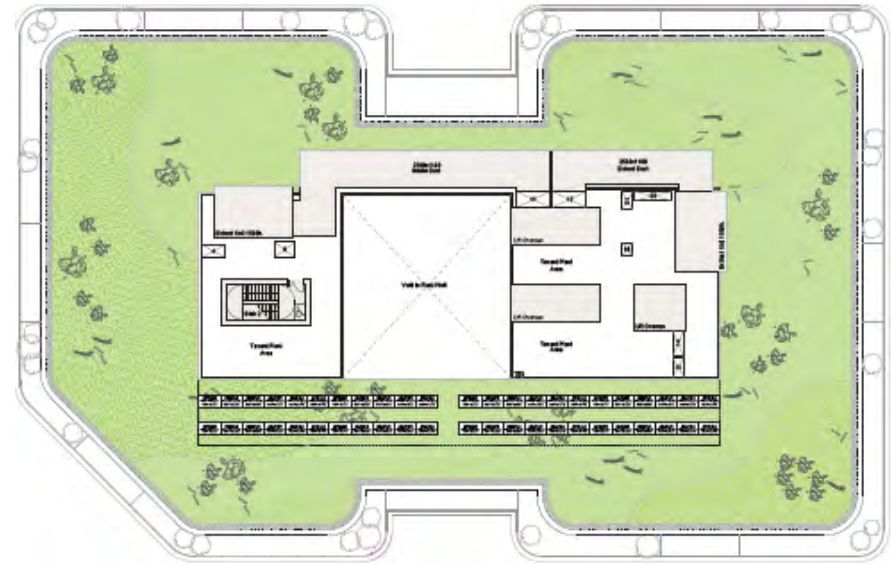


Roof

Front elevation (north)



Page 13


Rear elevation (south)

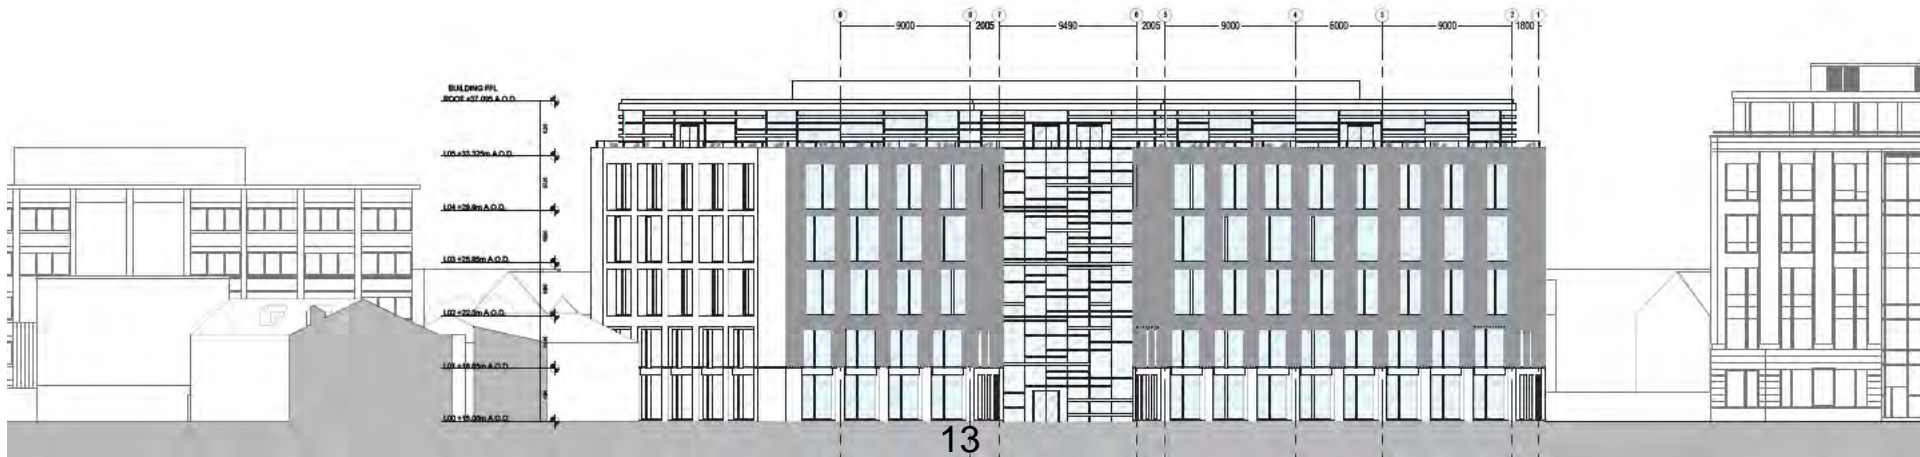


West elevation




East elevation

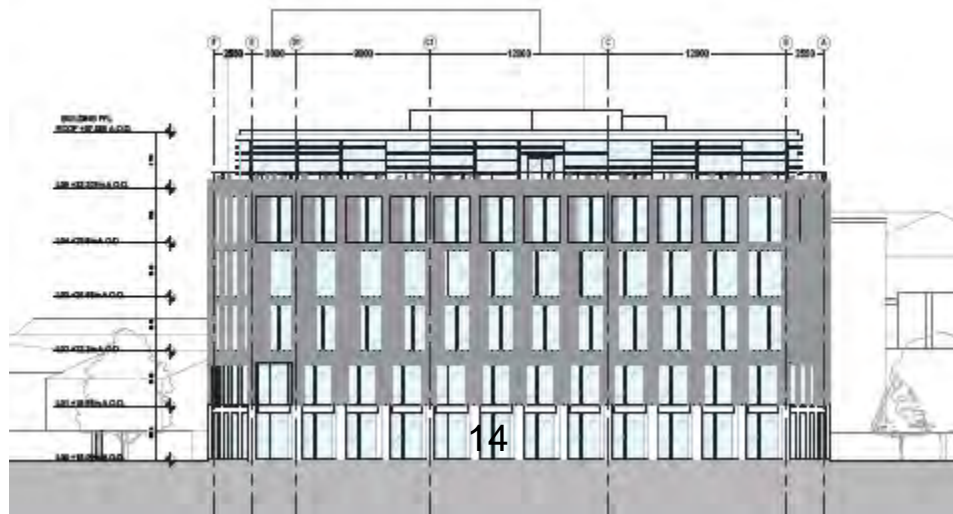


17/2258/S73 AstraZeneca, 1 Francis Crick Avenue Site Location Plan

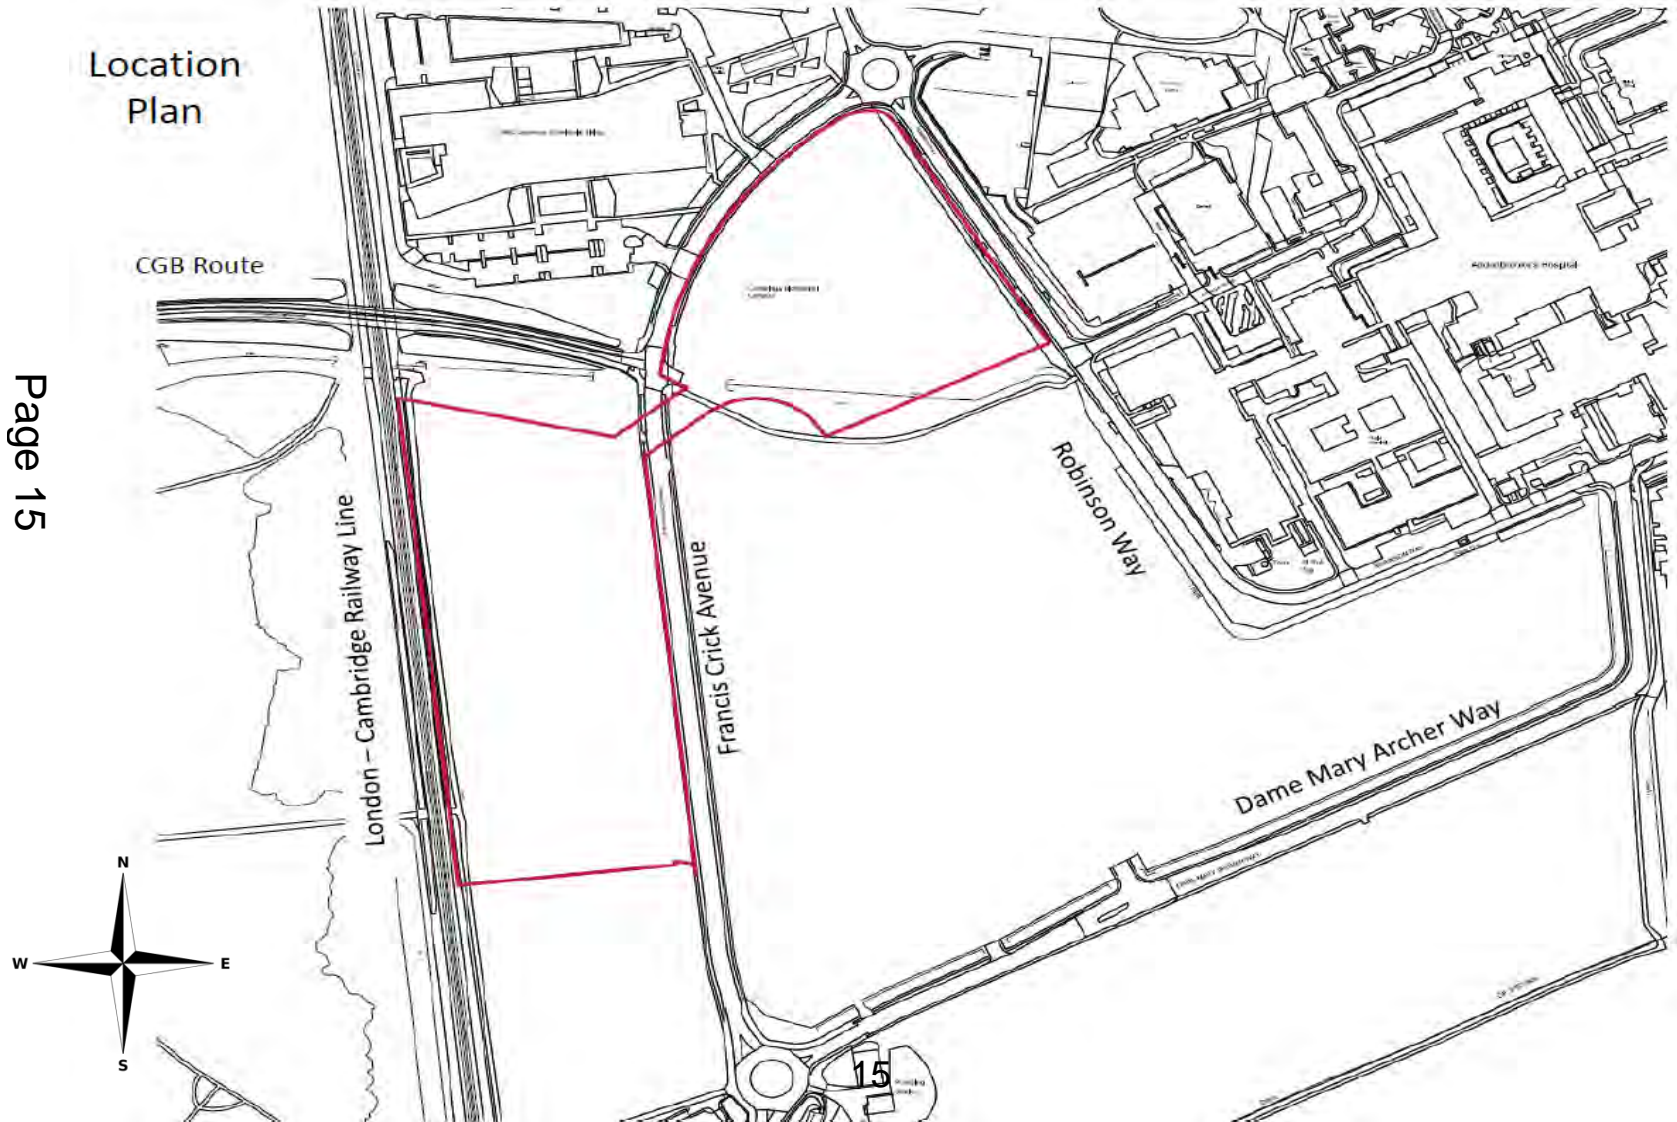

Site Plan

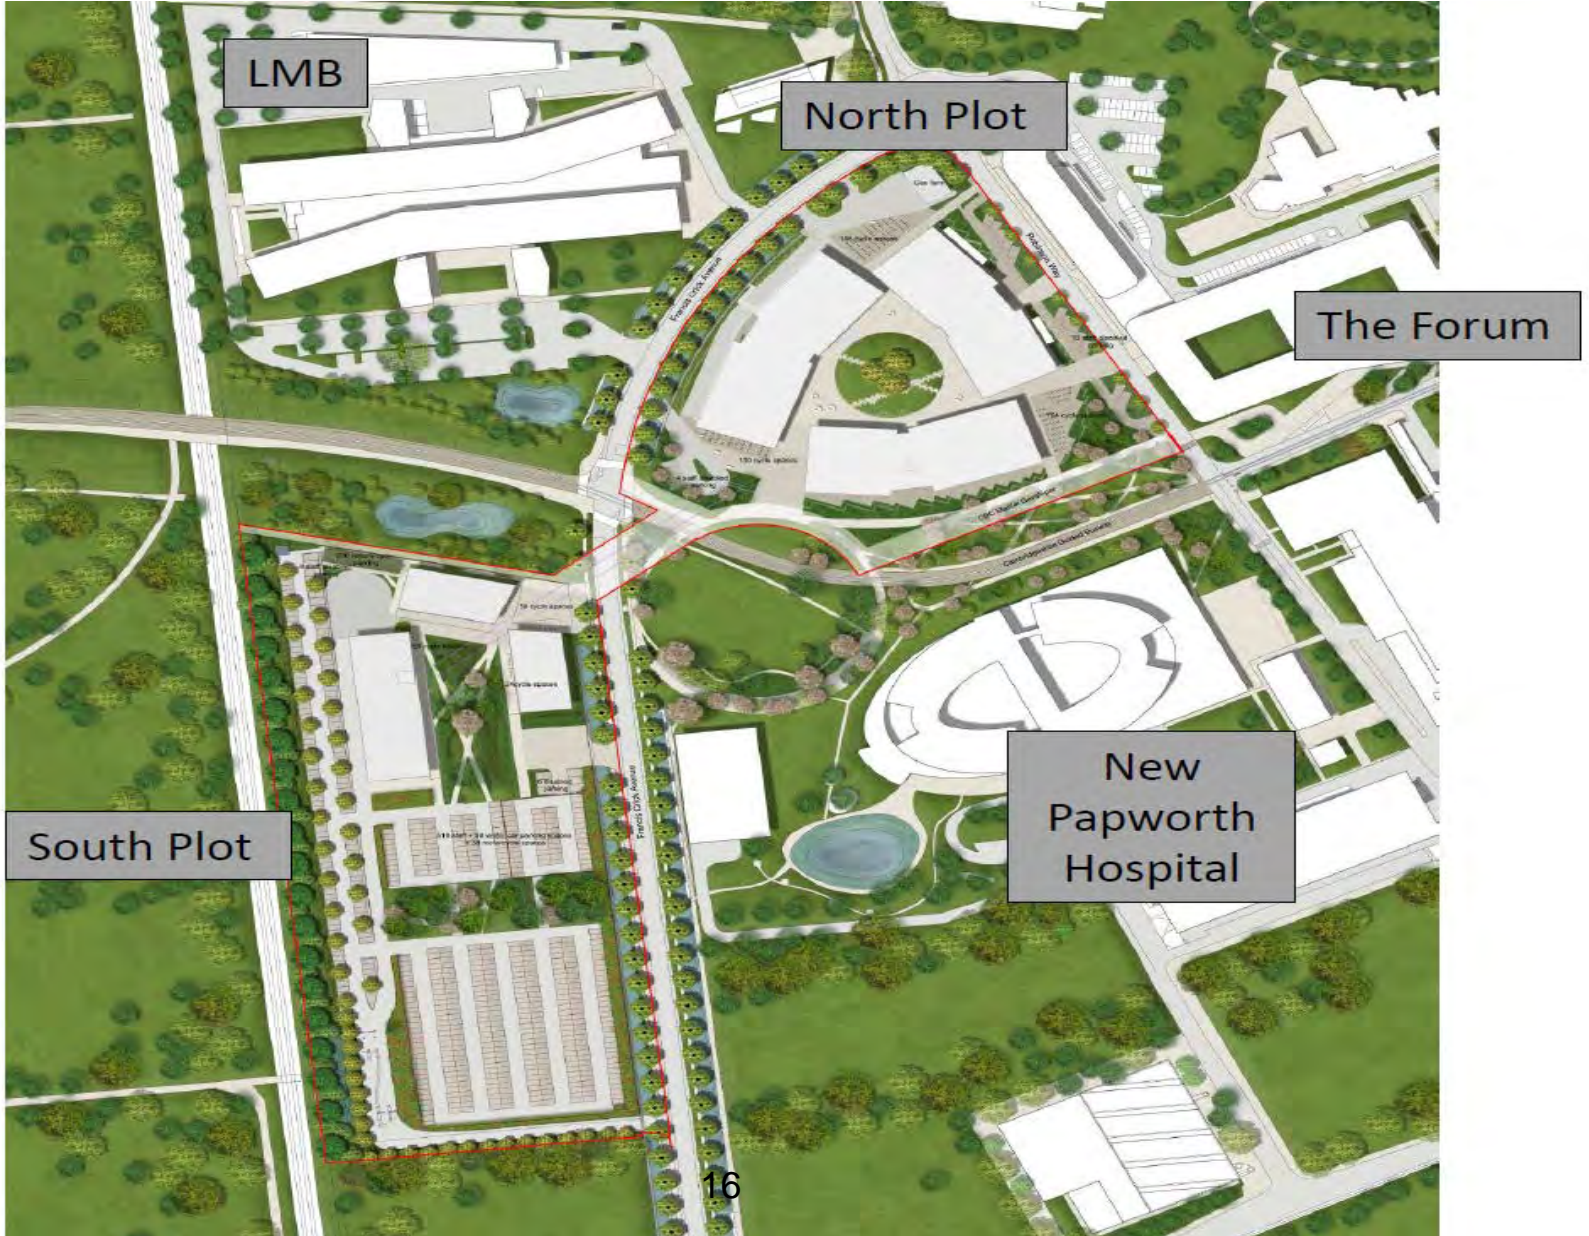

17/2192/FUL Mill Road Depot (Demolition) Site Location Plan

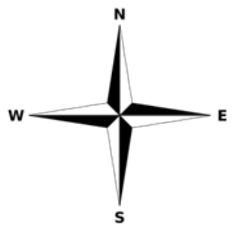

Site Plan




MINOR APPLICATIONS


17/1019/FUL 560 Newmarket Road

Site Location Plan

Page 20

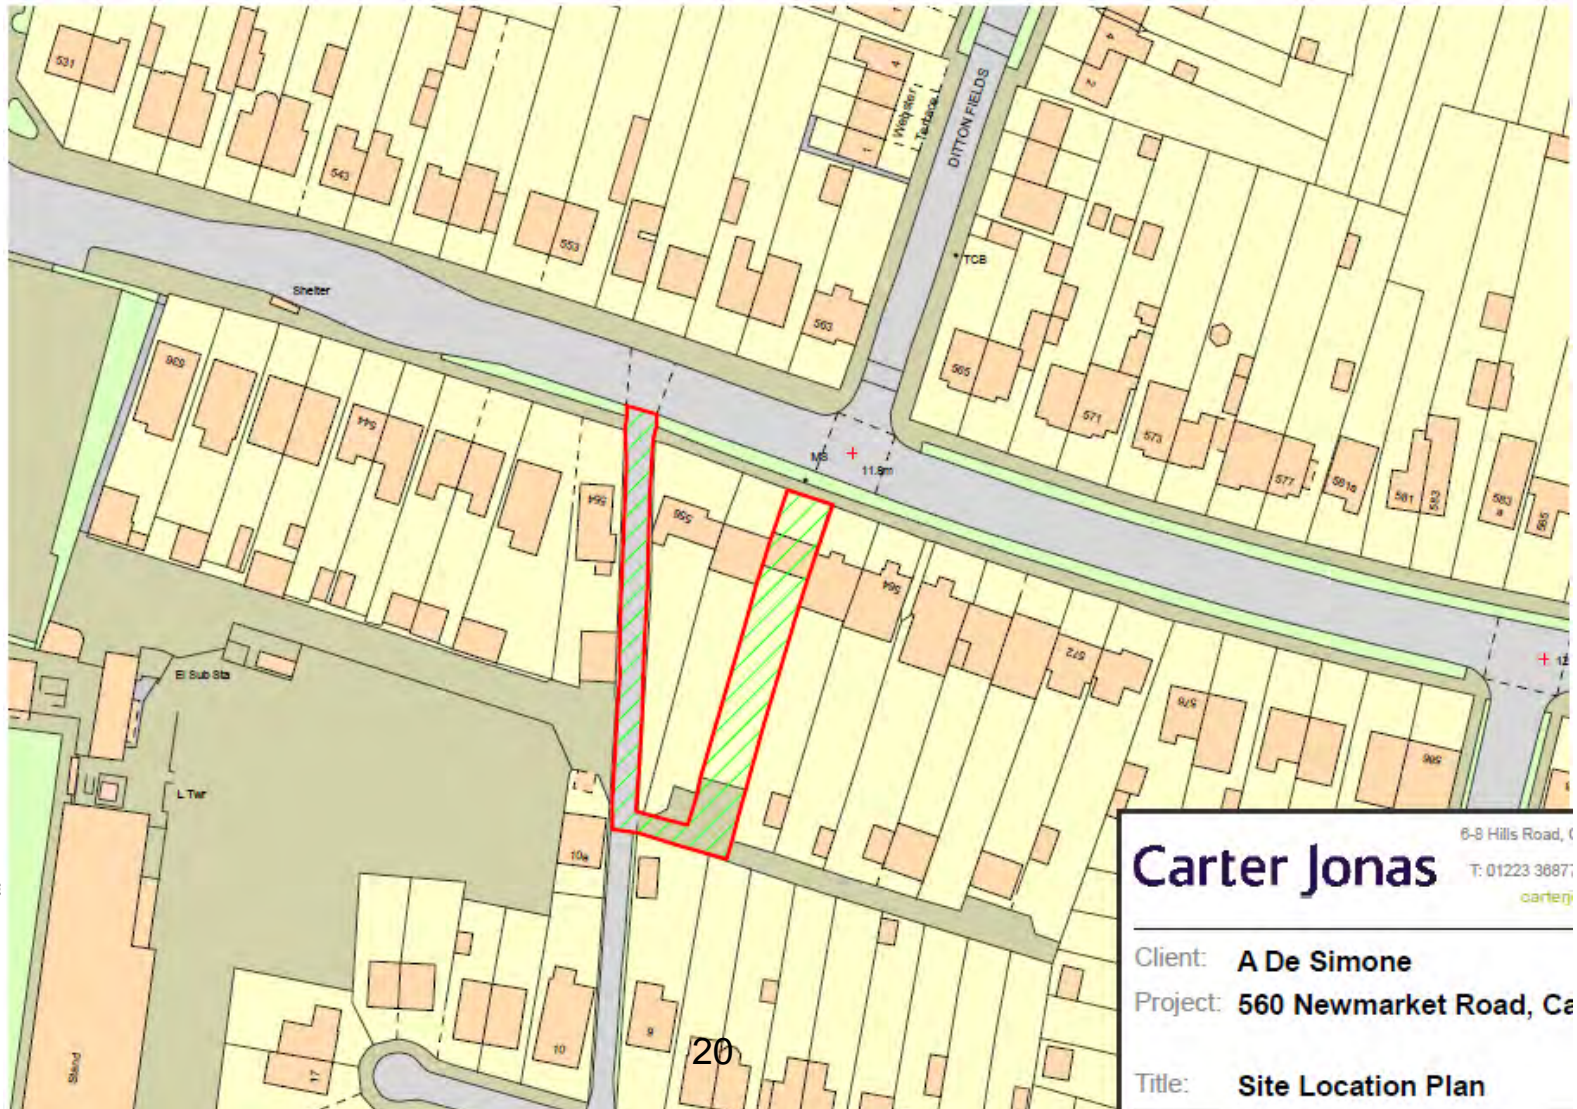


Proposed Site Plan

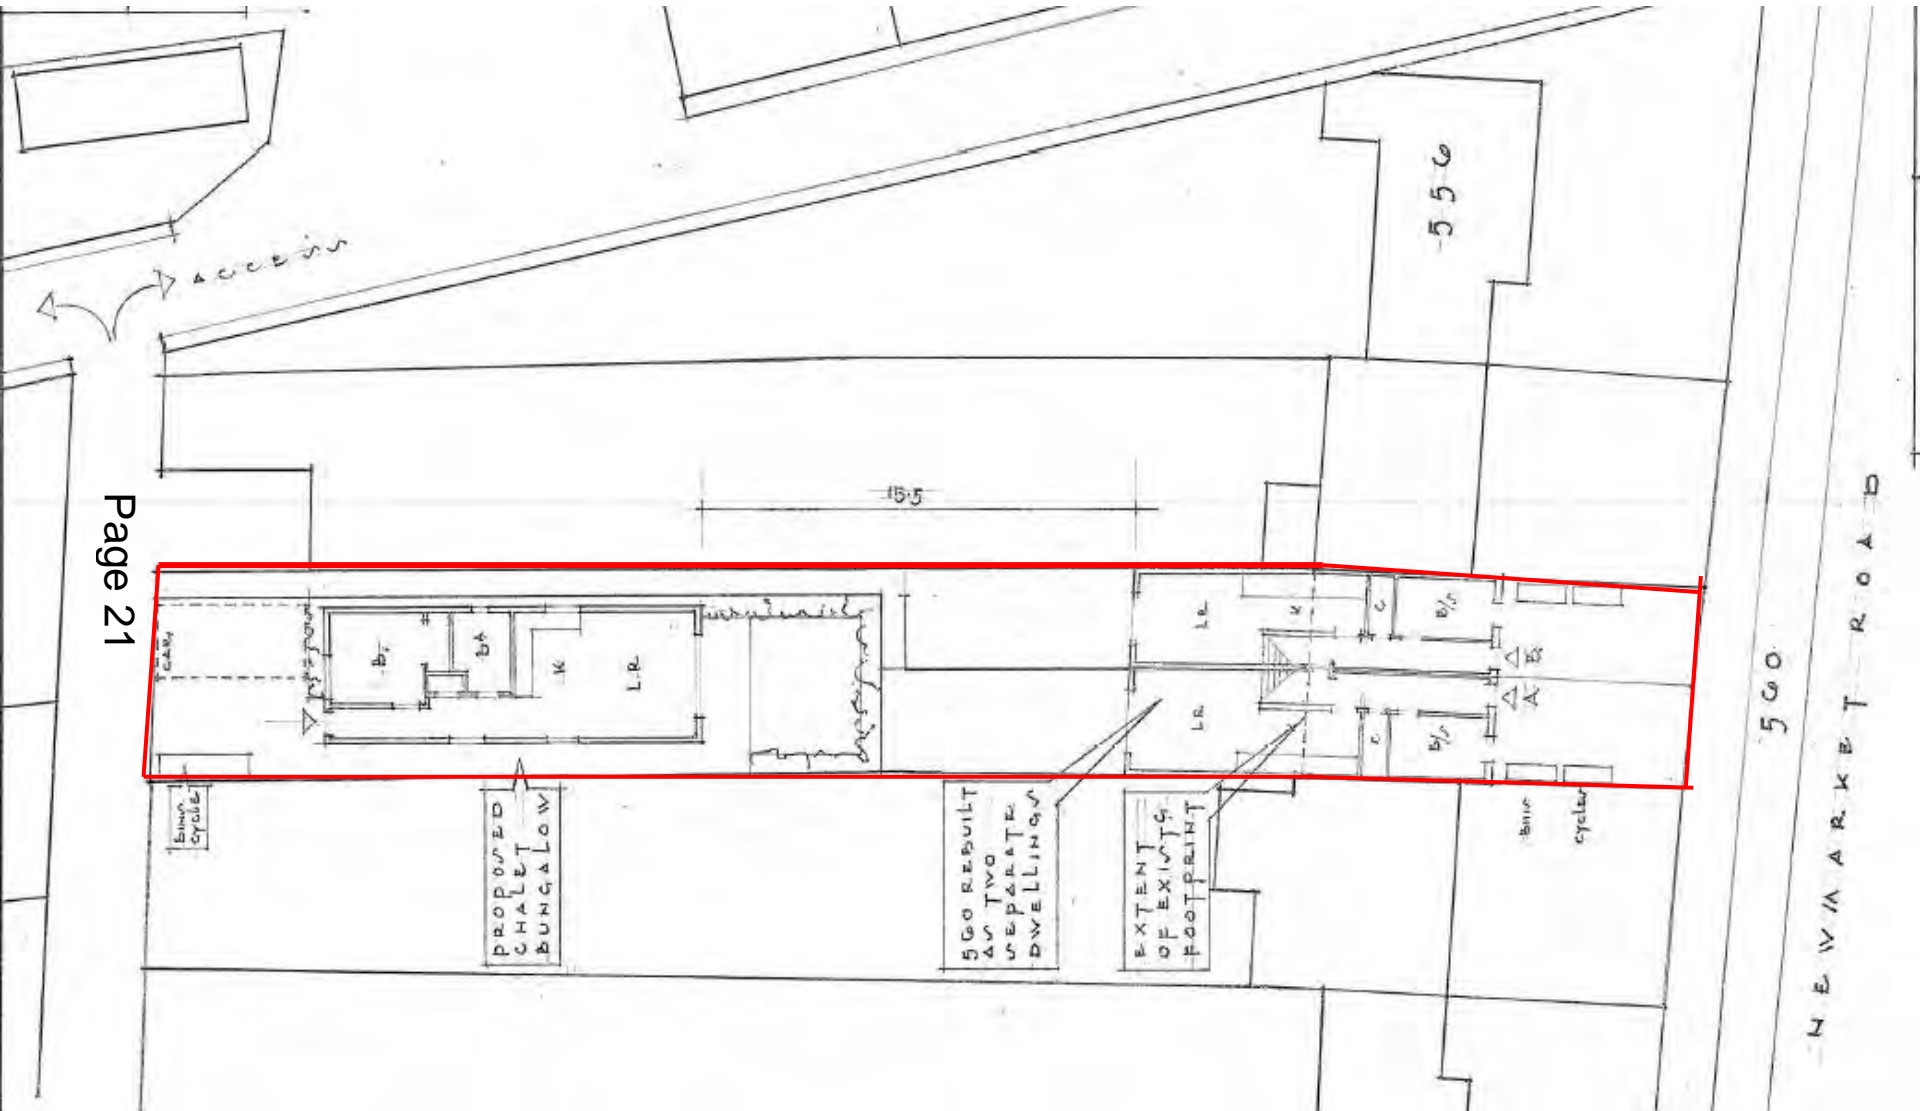


Floorplans of proposed conversion to 2 flats

Ground-Floor

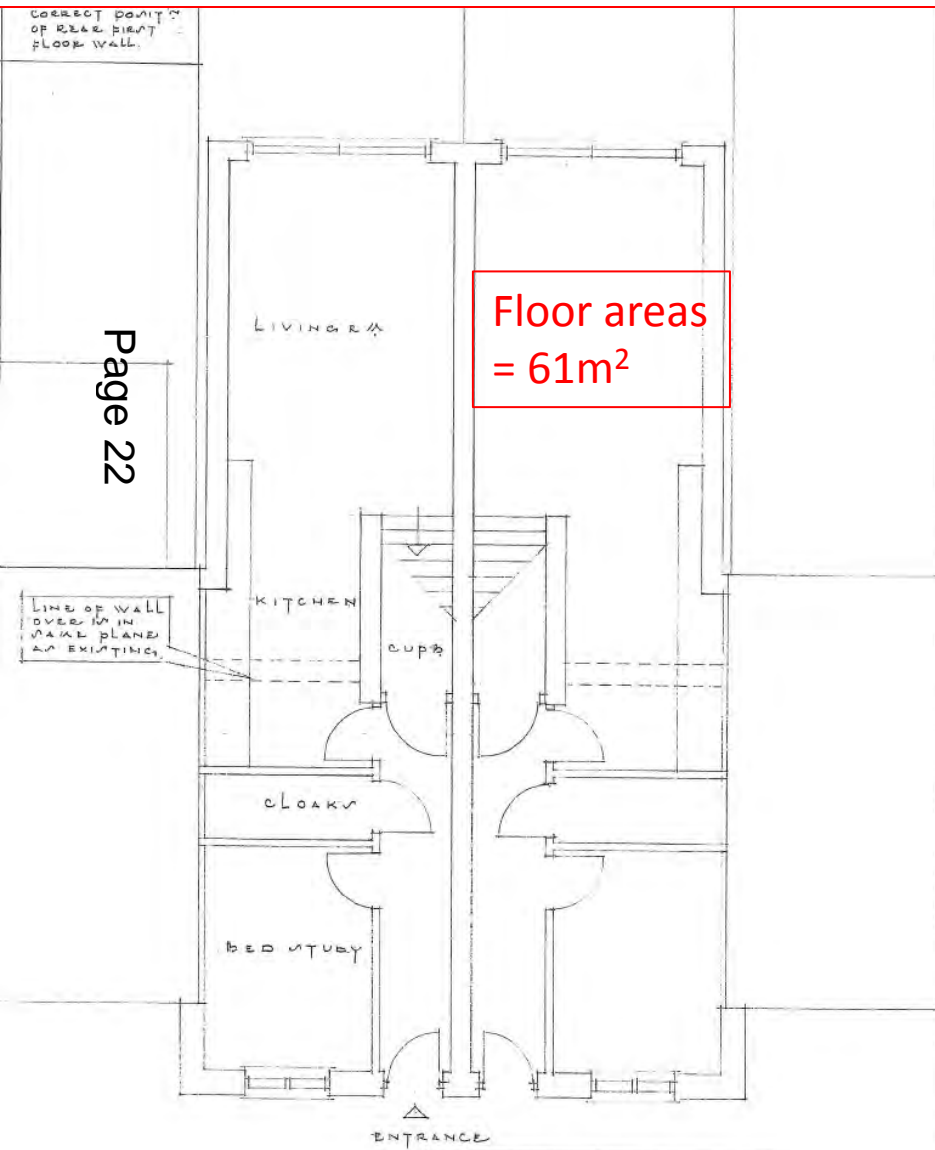

First-Floor





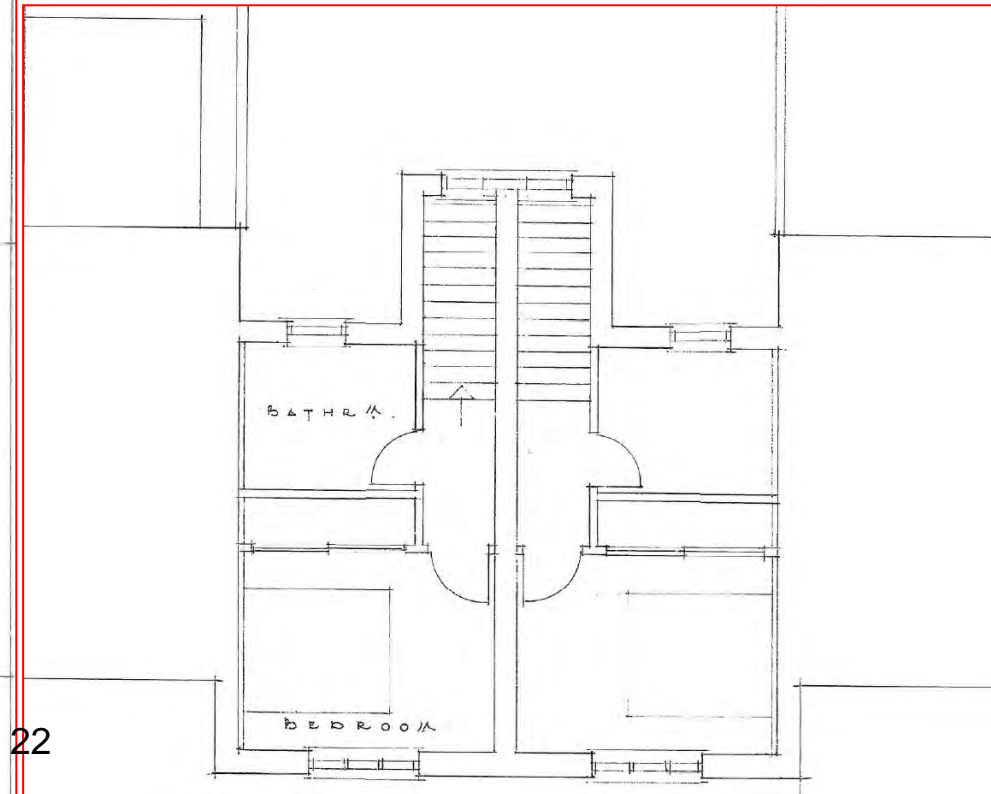


Elevations of
proposed conversion
to 2 flats


Page 23




Proposed Bungalow Plans

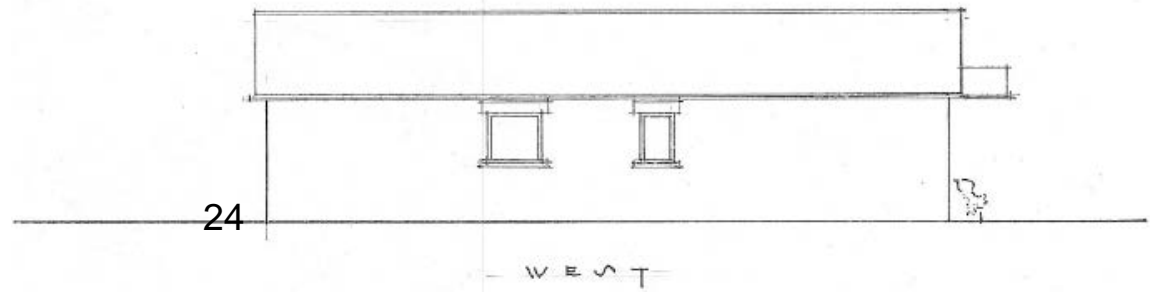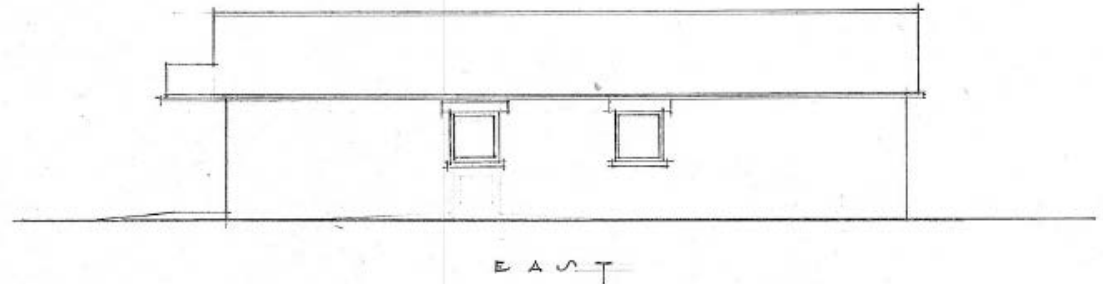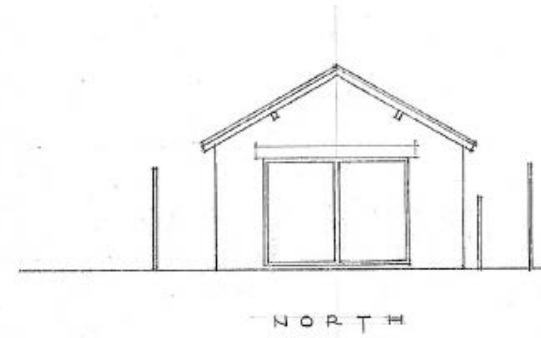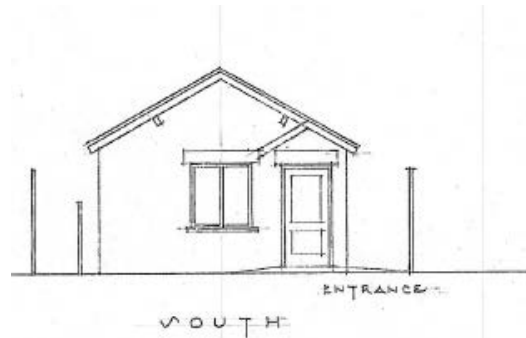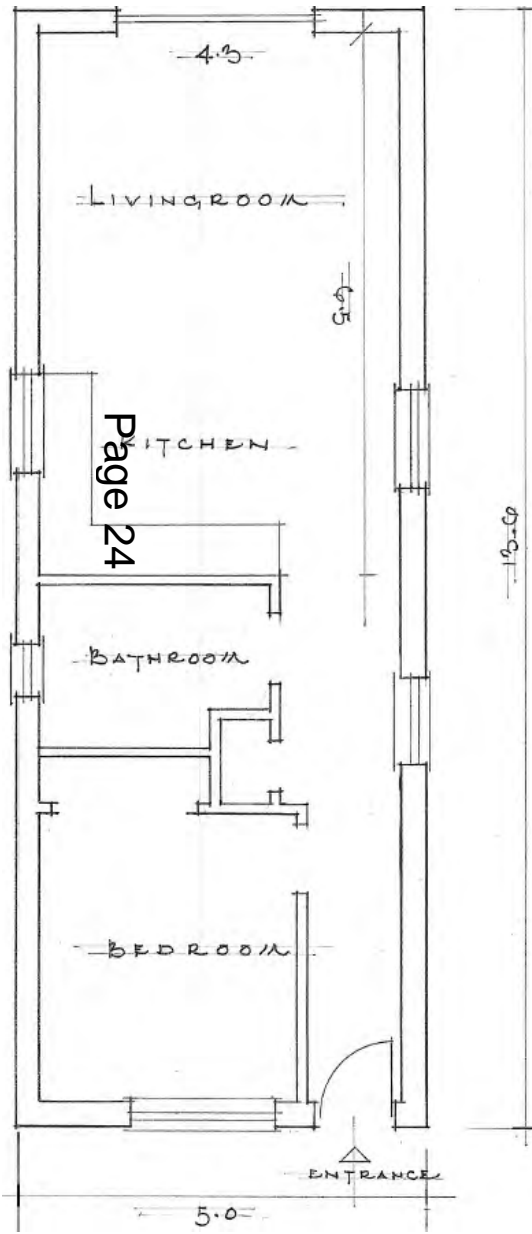

18/0031/FUL 51 George Street

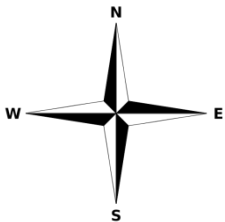





Proposed site plan

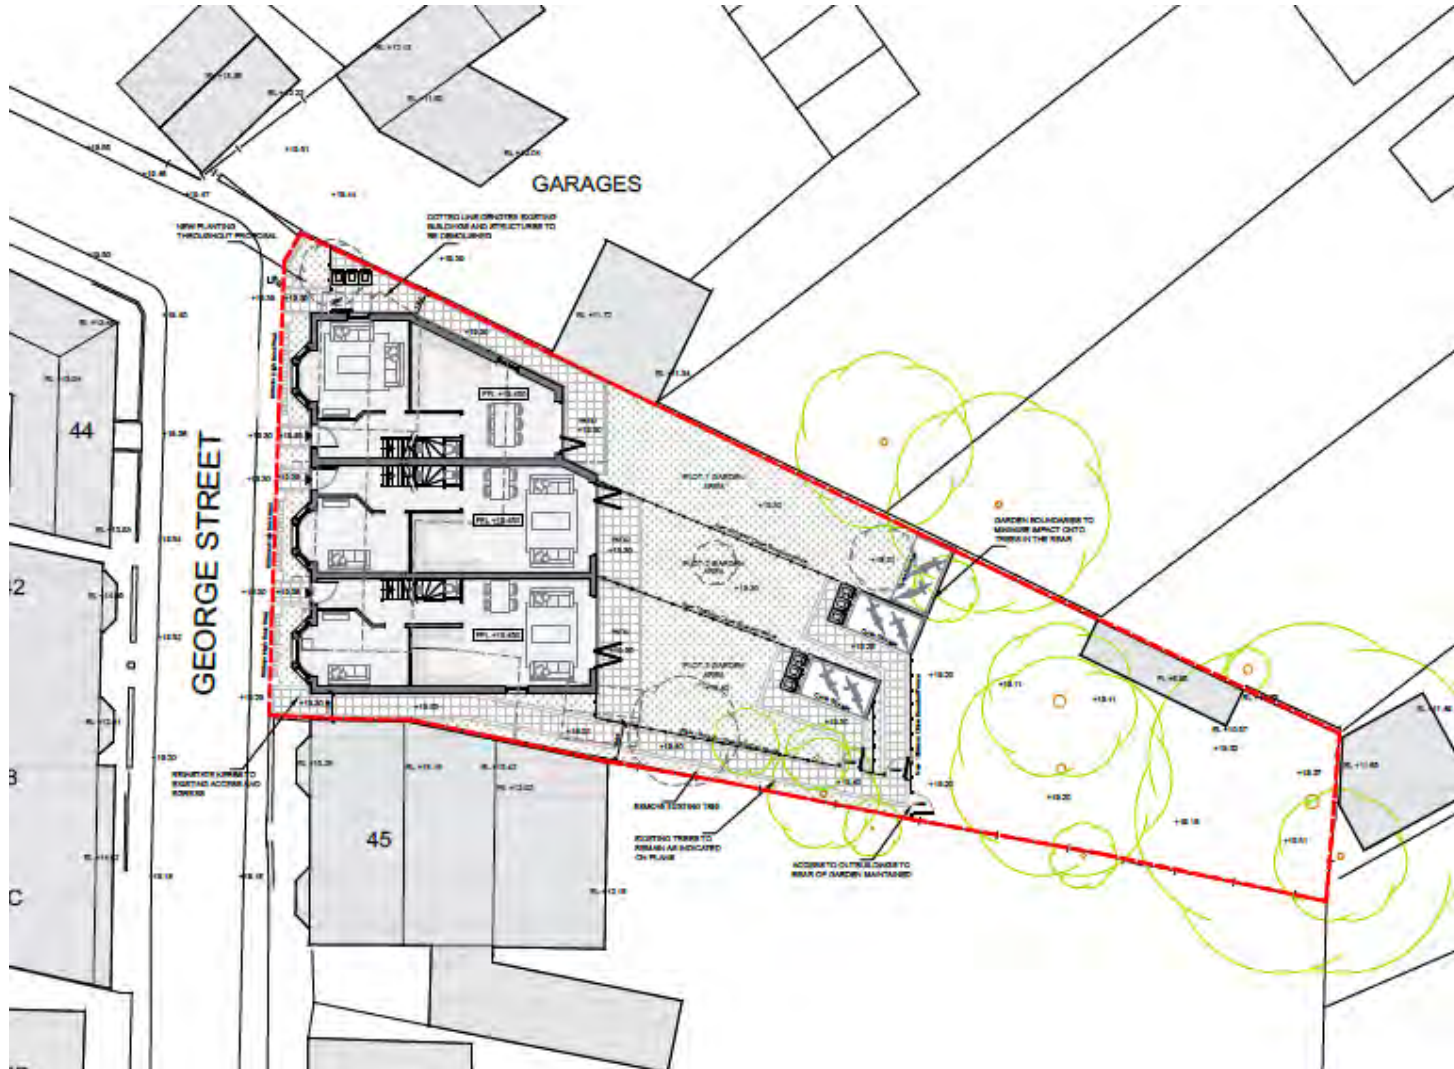

Page 27



Proposed floor plans

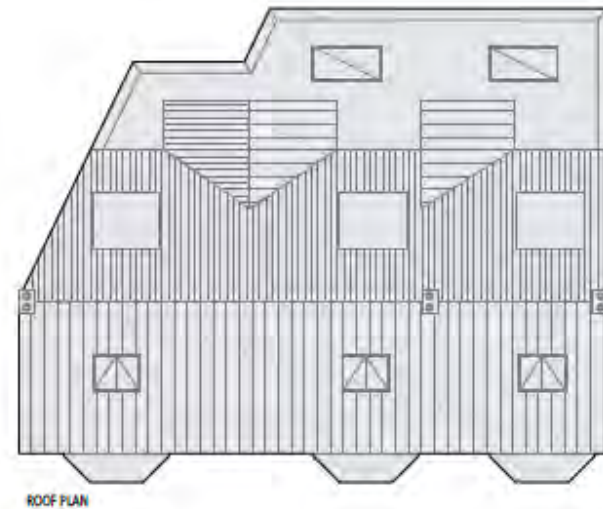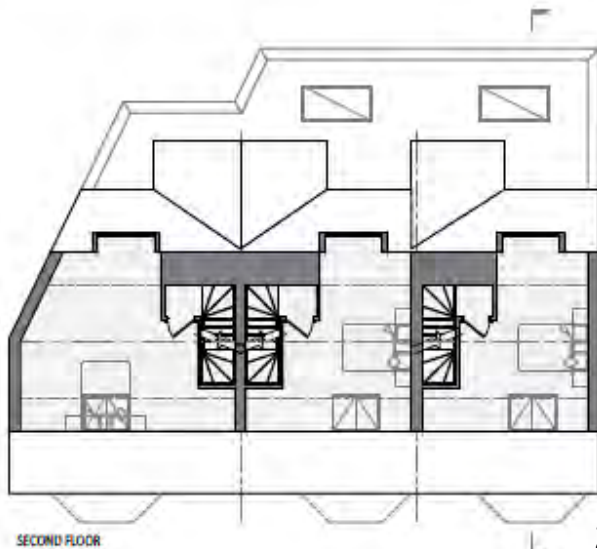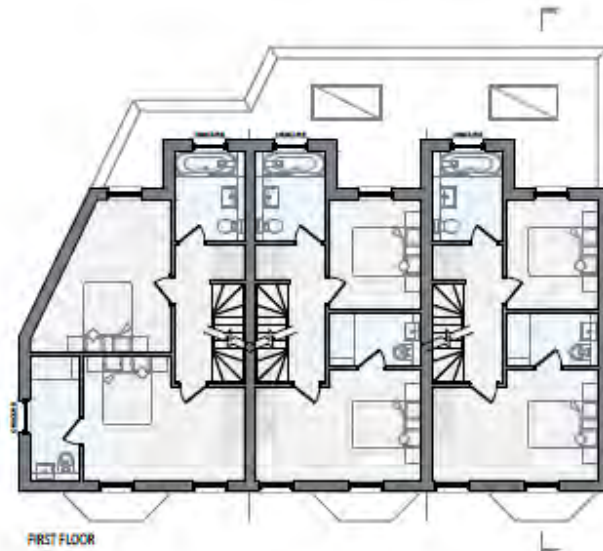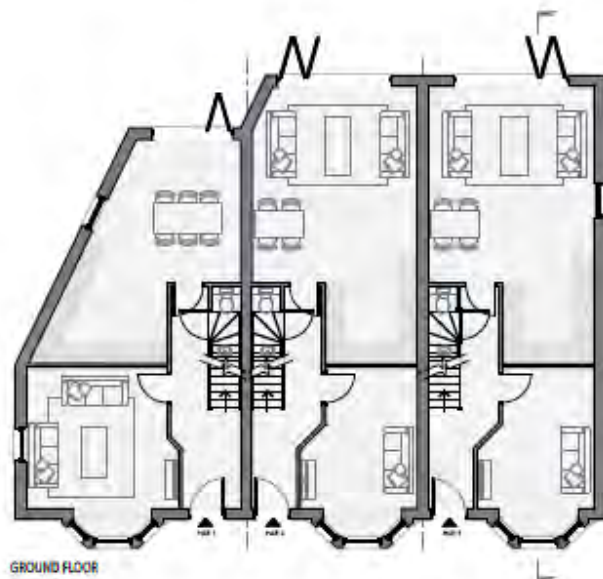




17/2090/FUL Moghul Tandoori, 182 Sturton Street Site Location Plan

Page 29




Proposed Site Plan & Bin Store Plans


Page 30

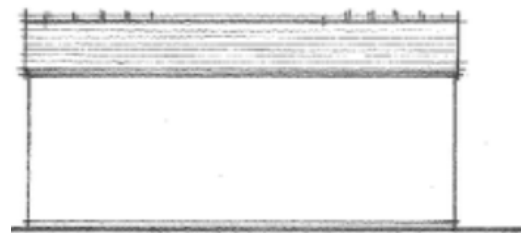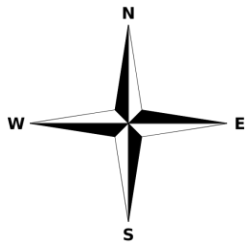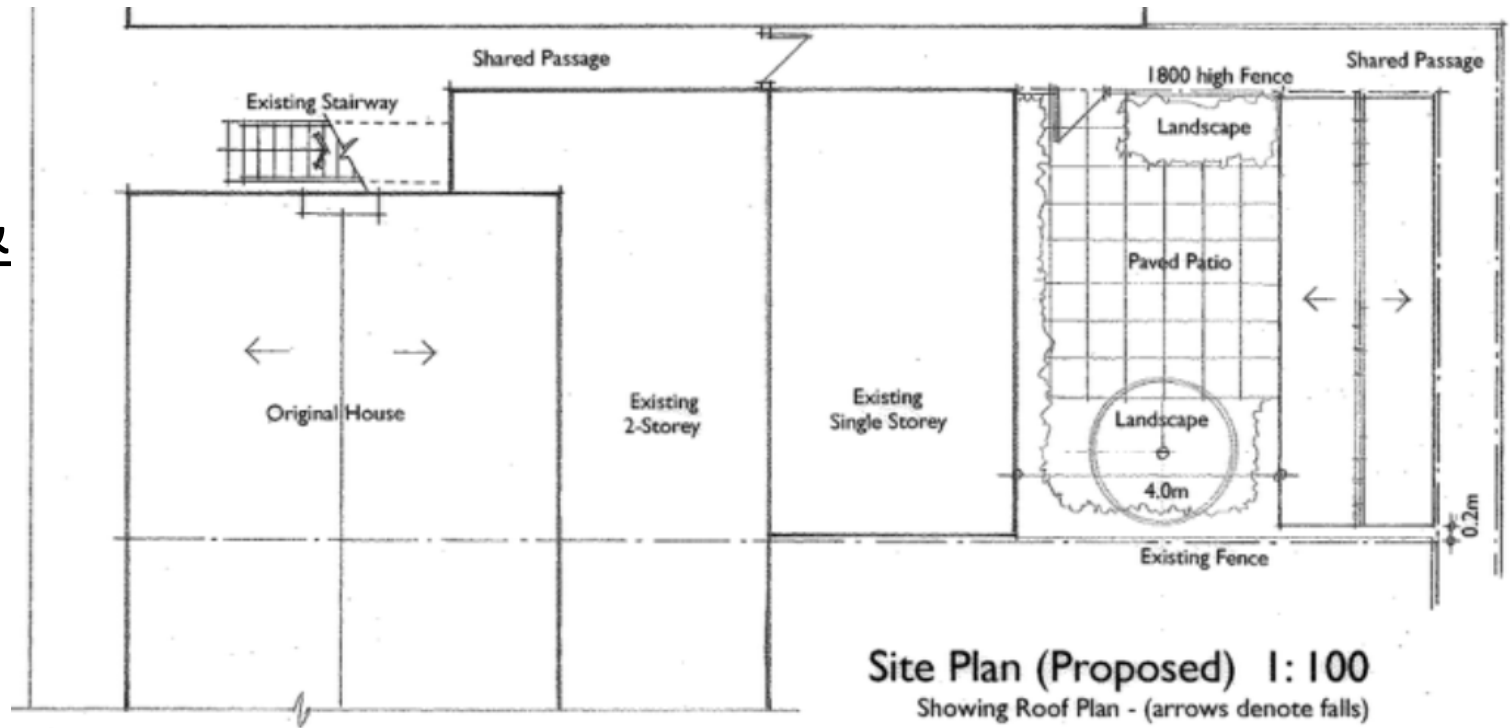


East (Rear) Elevation

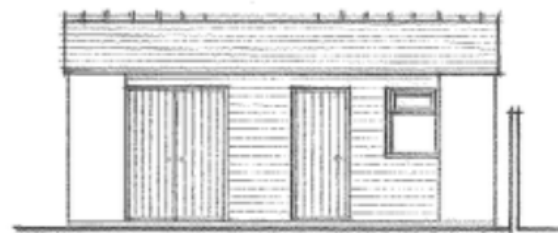


Front (West) Elevation

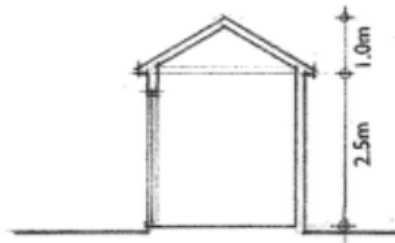

Section

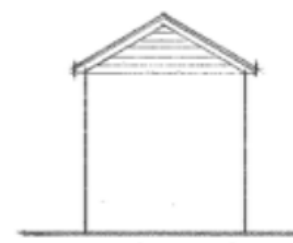

Side Elevation

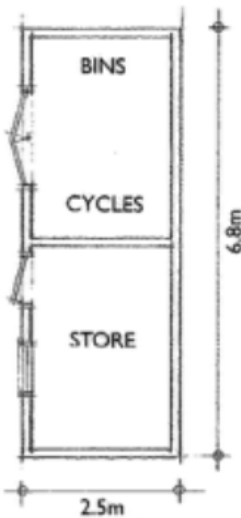

Plan

Front (West) Elevation



Page 31

Existing


31
West Elevation 1:100
to Sturton Street




Reclaimed Gault Brick infill with vertical sliding sash windows and reconstituted stone lintels above

Proposed


Proposed Floorplan



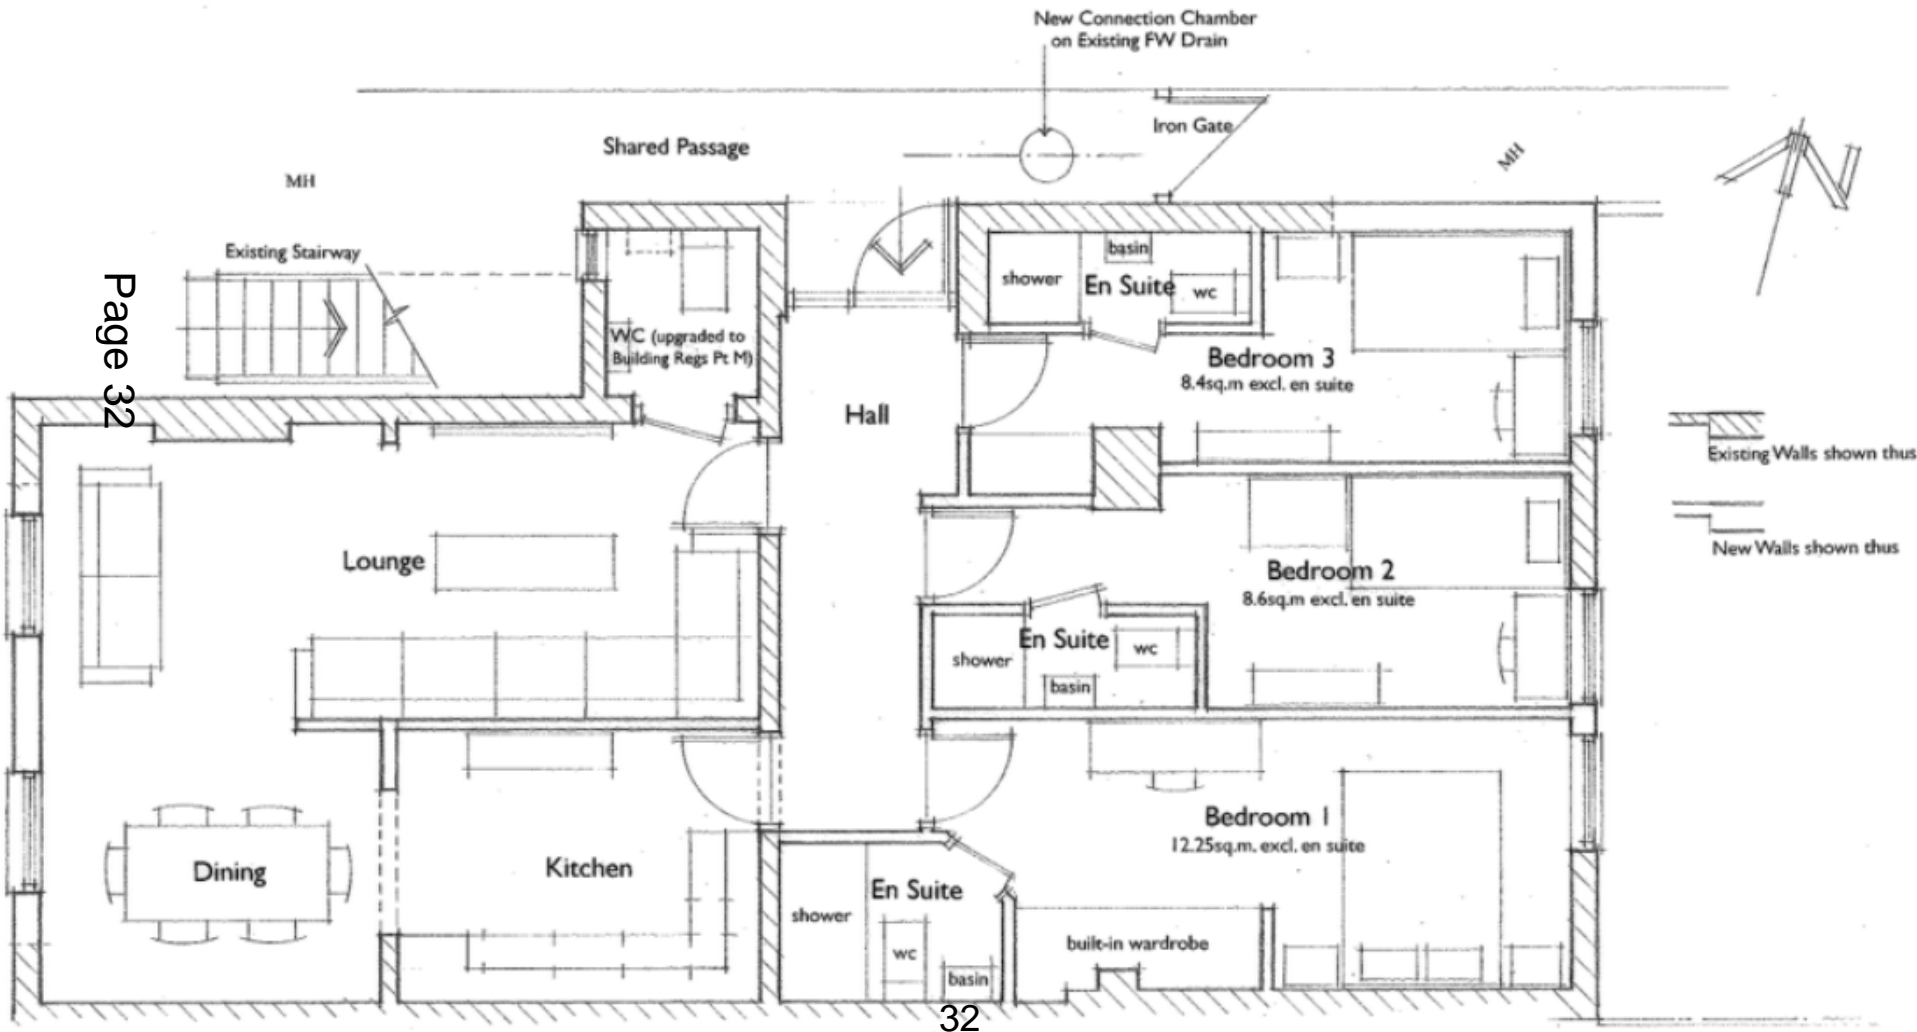


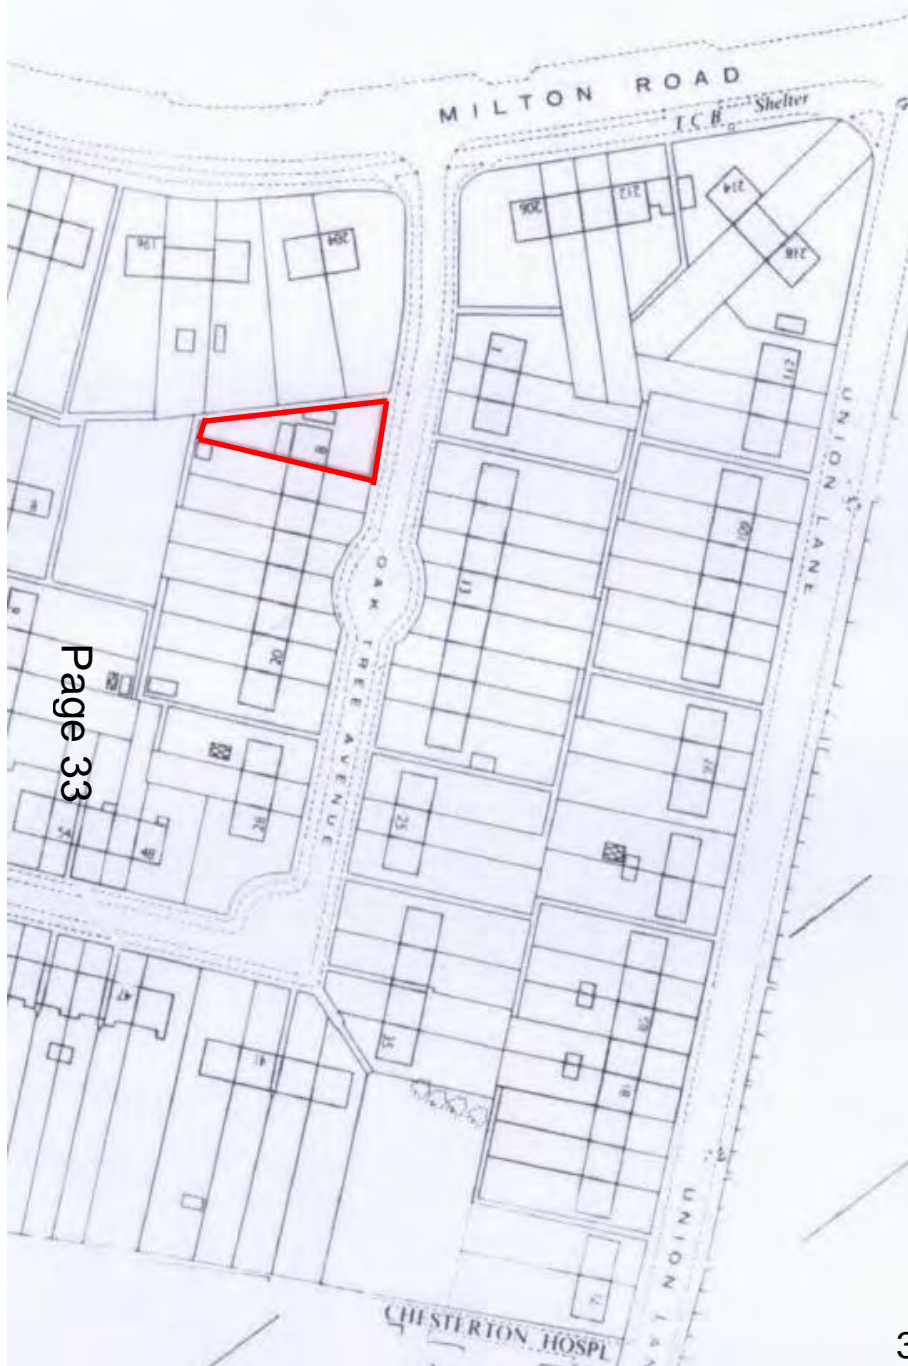

Page 33

17/1926/FUL 8 & 8A Oak Tree Avenue Site Location Plan


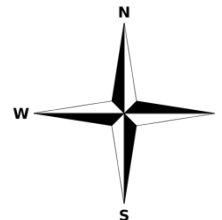


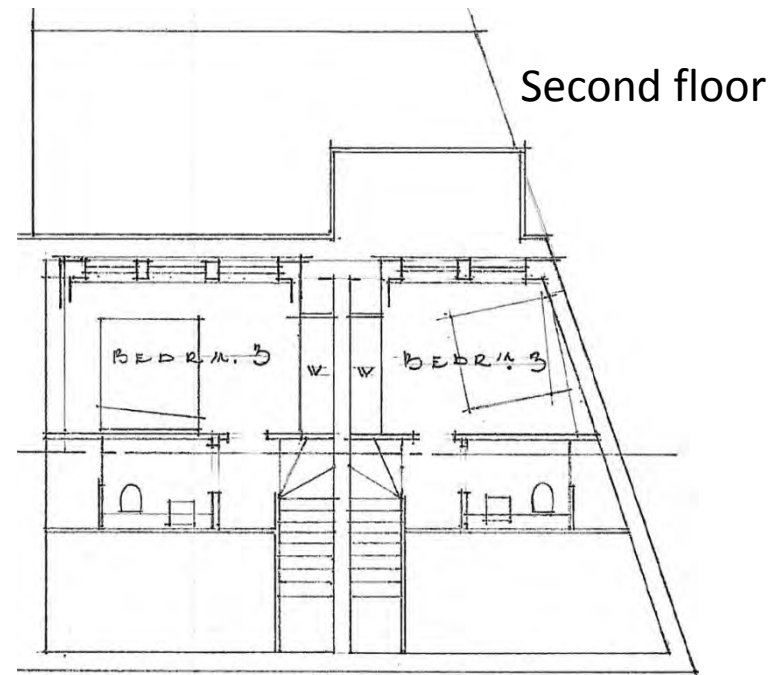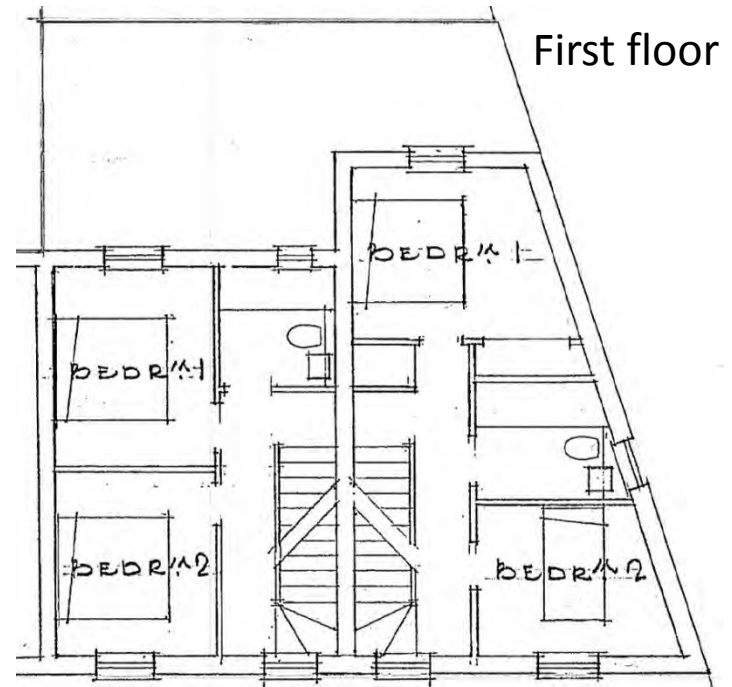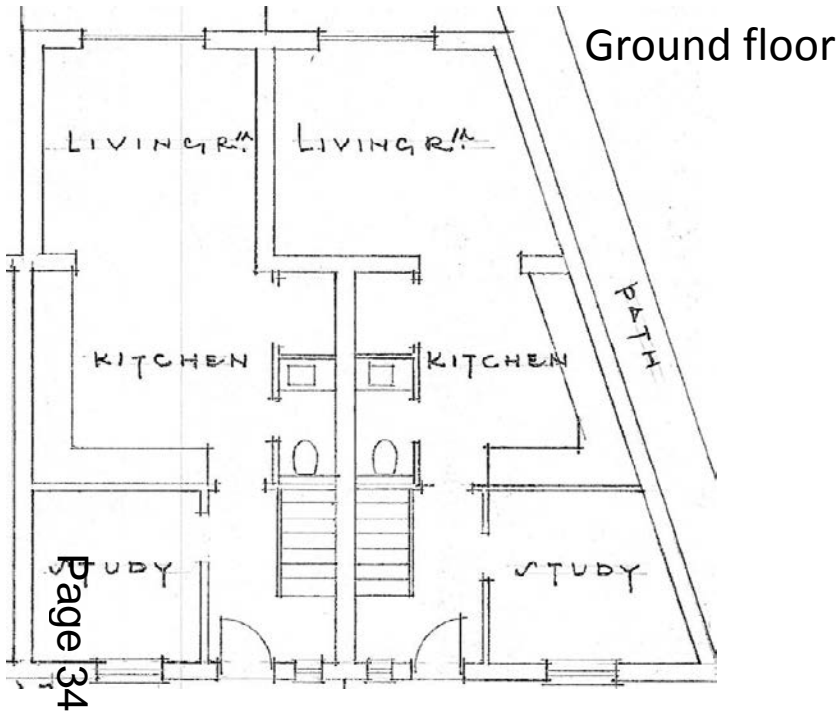

Proposed floor plans





Proposed elevations

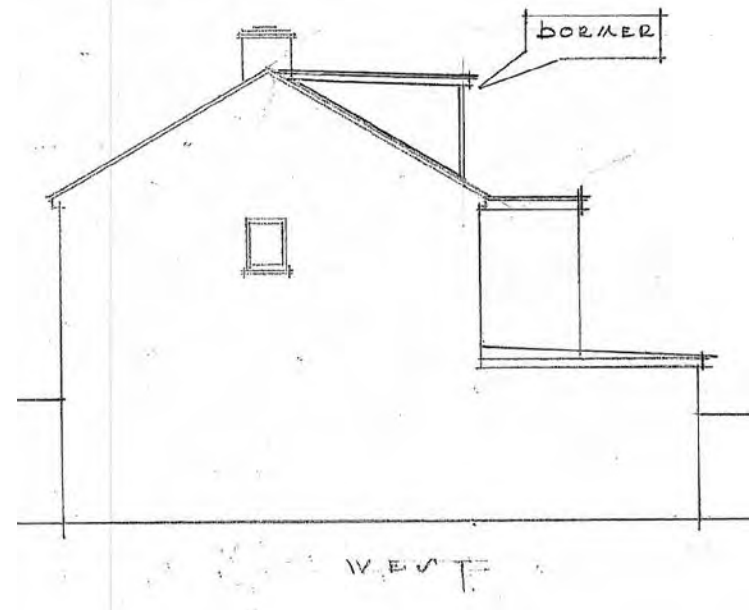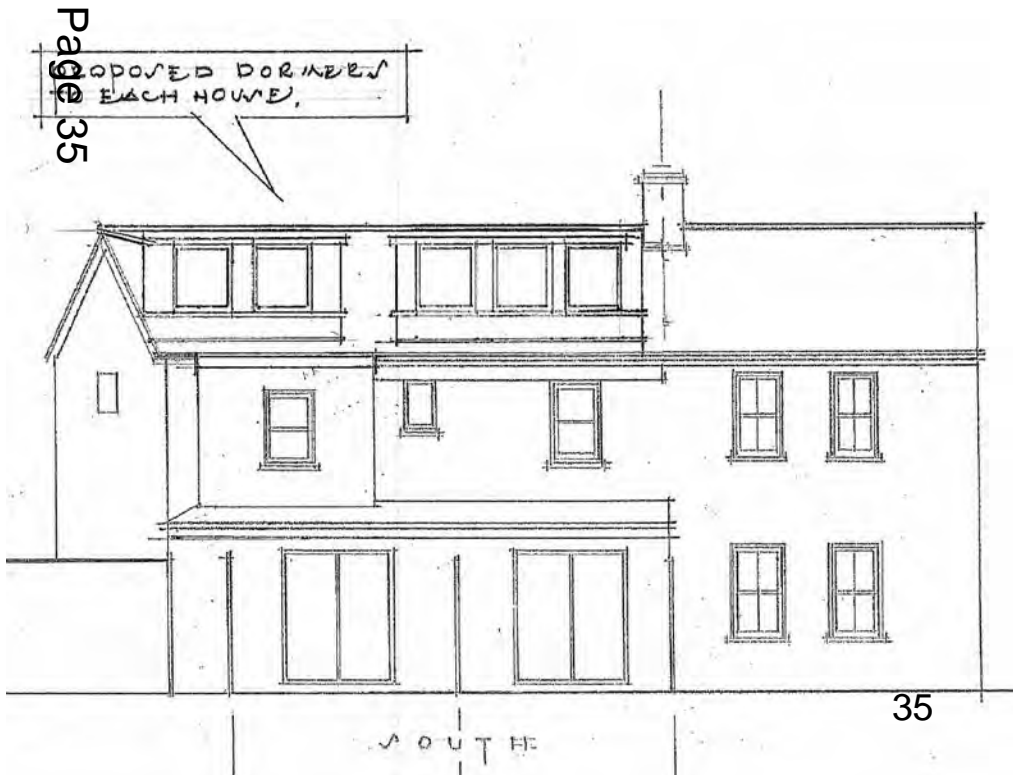


17/2211/FUL 42 Birdwood Road Site Location Plan

Page 36

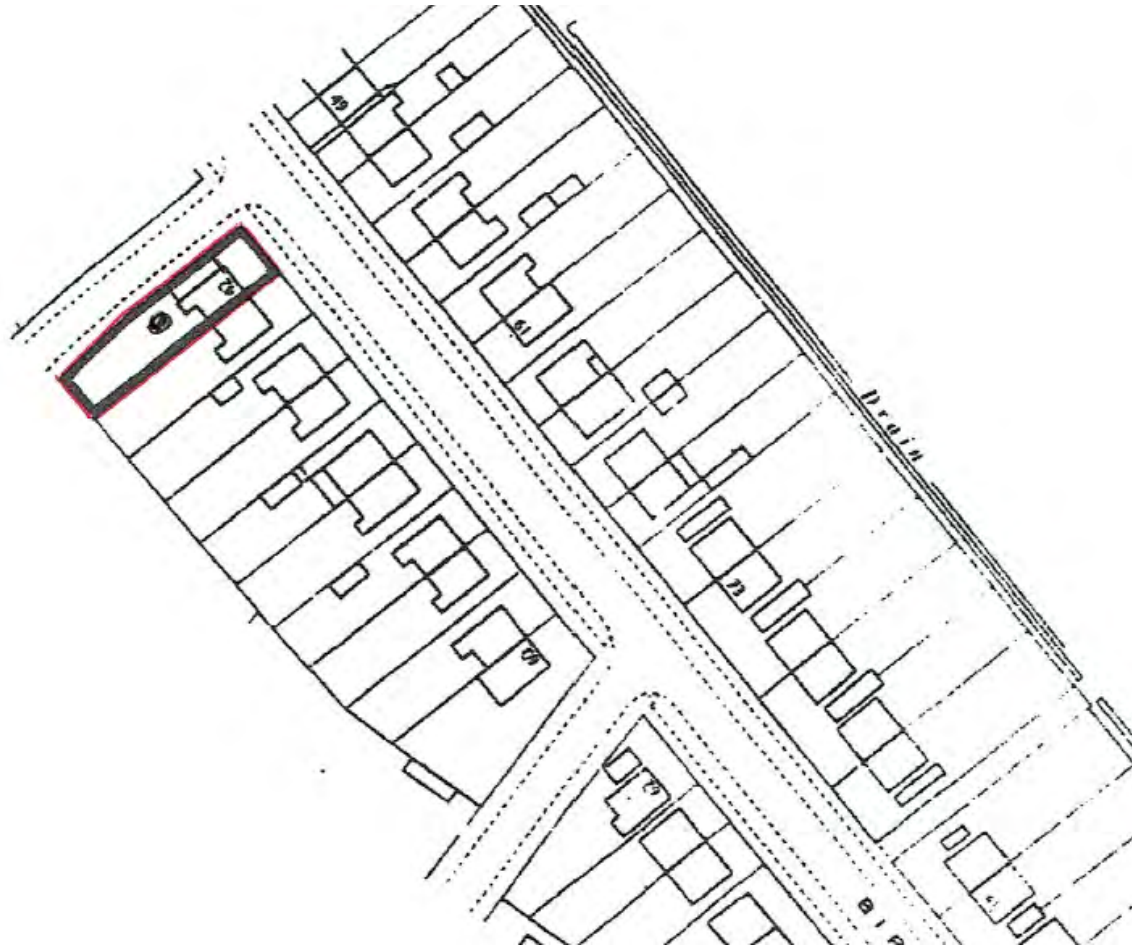
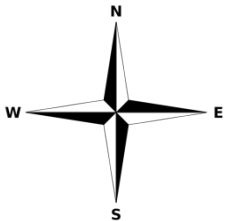


Proposed block plan

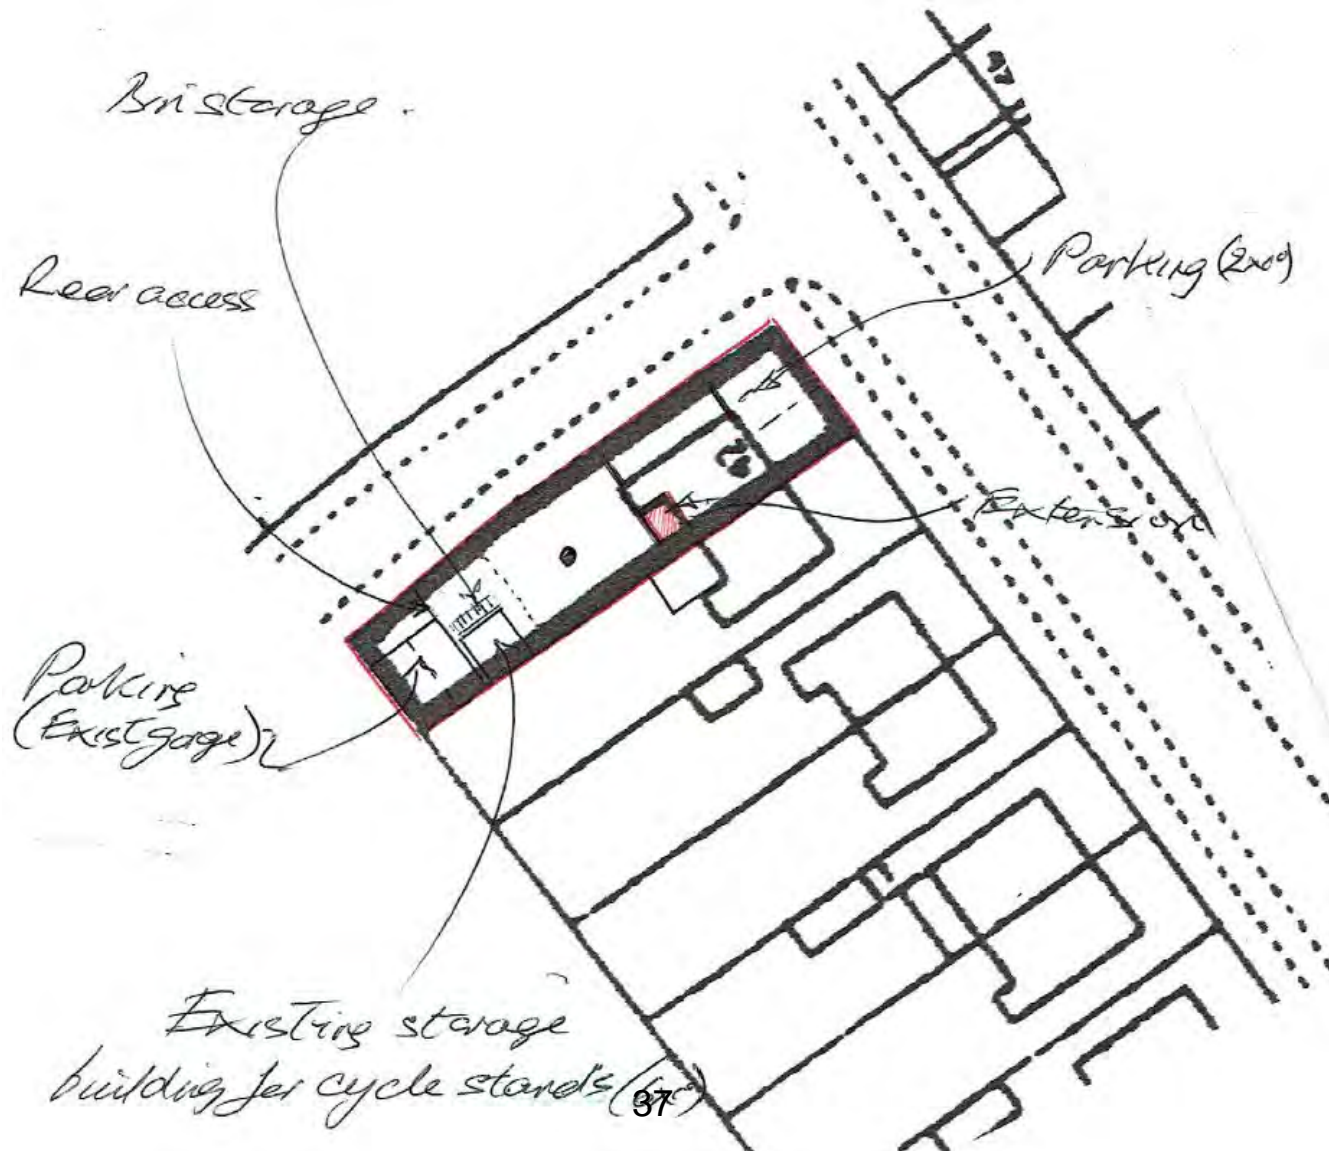


Proposed Elevations


Page 38

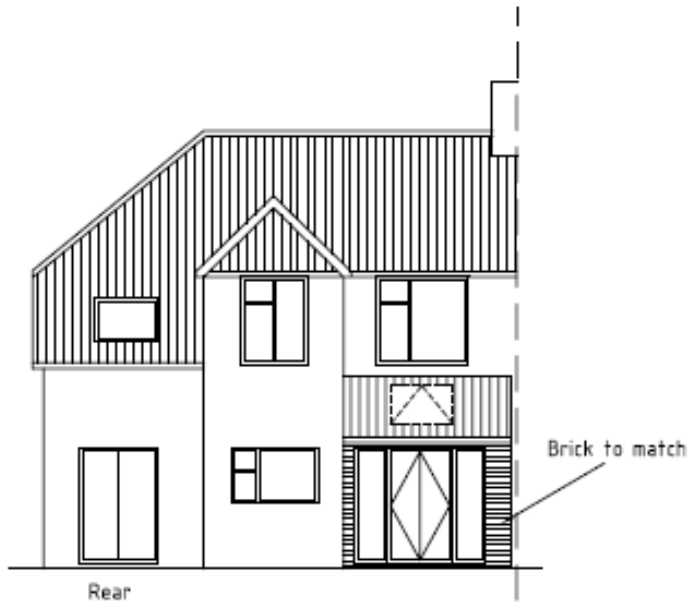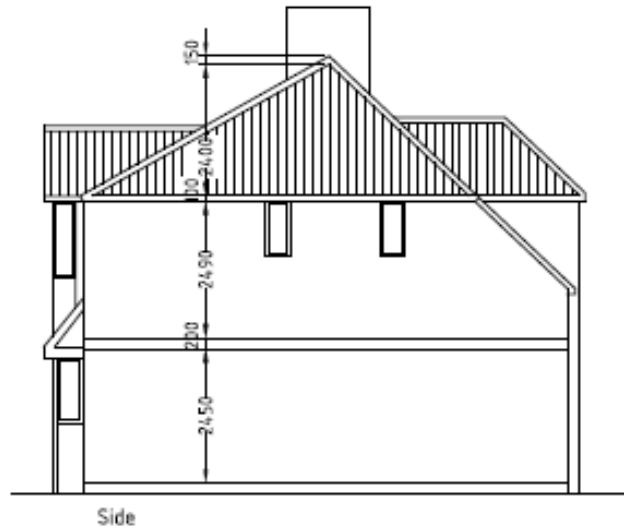

Proposed floor plans

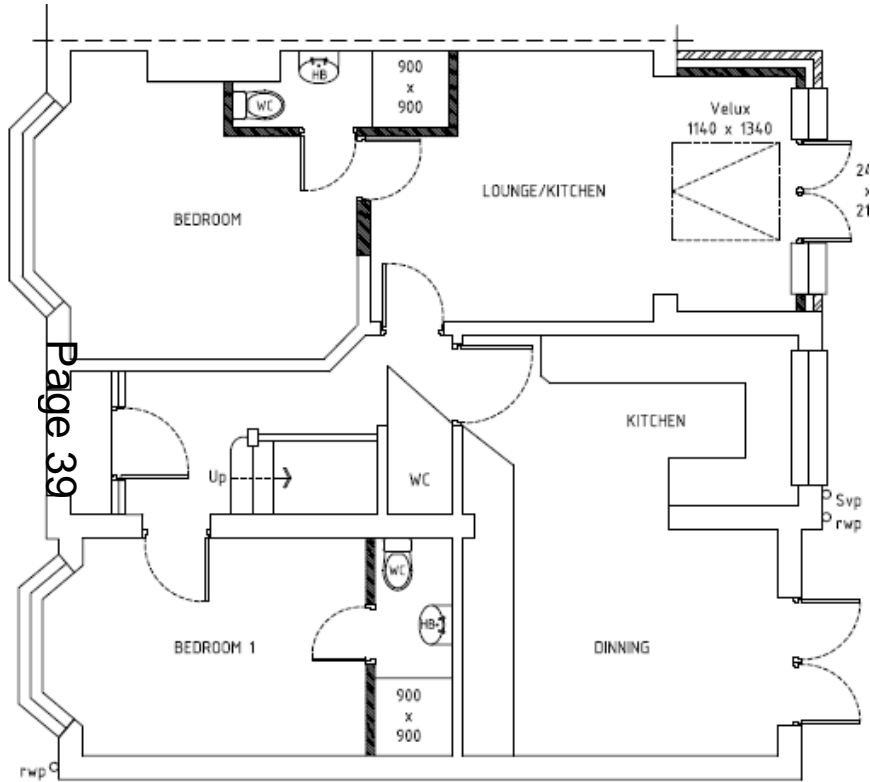



PROPOSED GROUND FLOOR LAYOUT PLAN

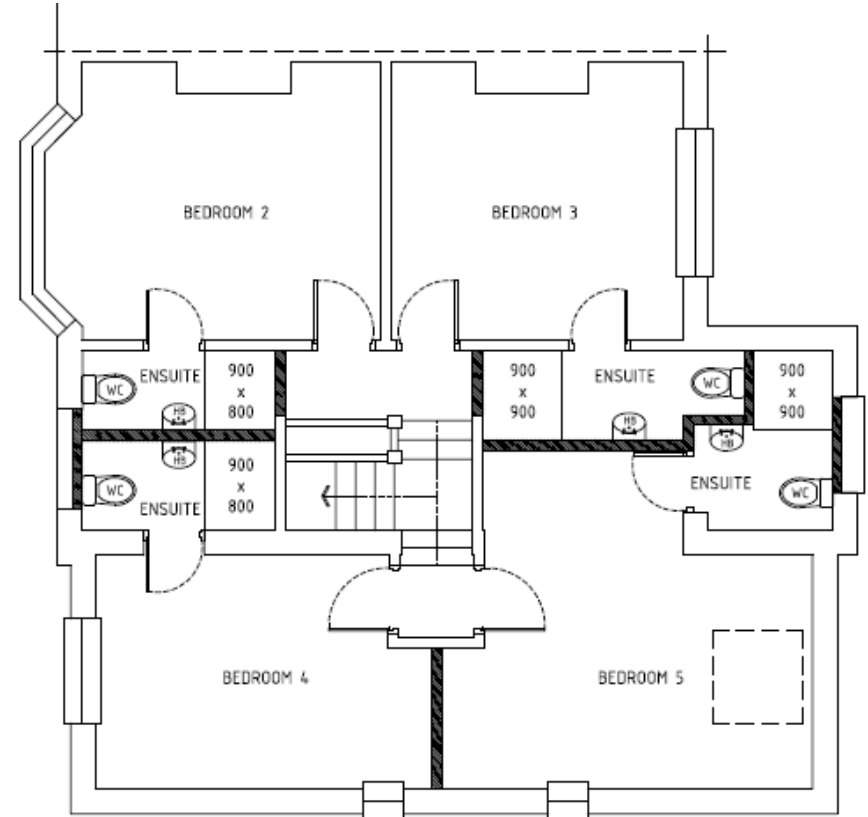


PROPOSED FIRST FLOOR LAYOUT PLAN

17/1518/FUL 15 Fontwell Avenue Site Location Plan

Page 40

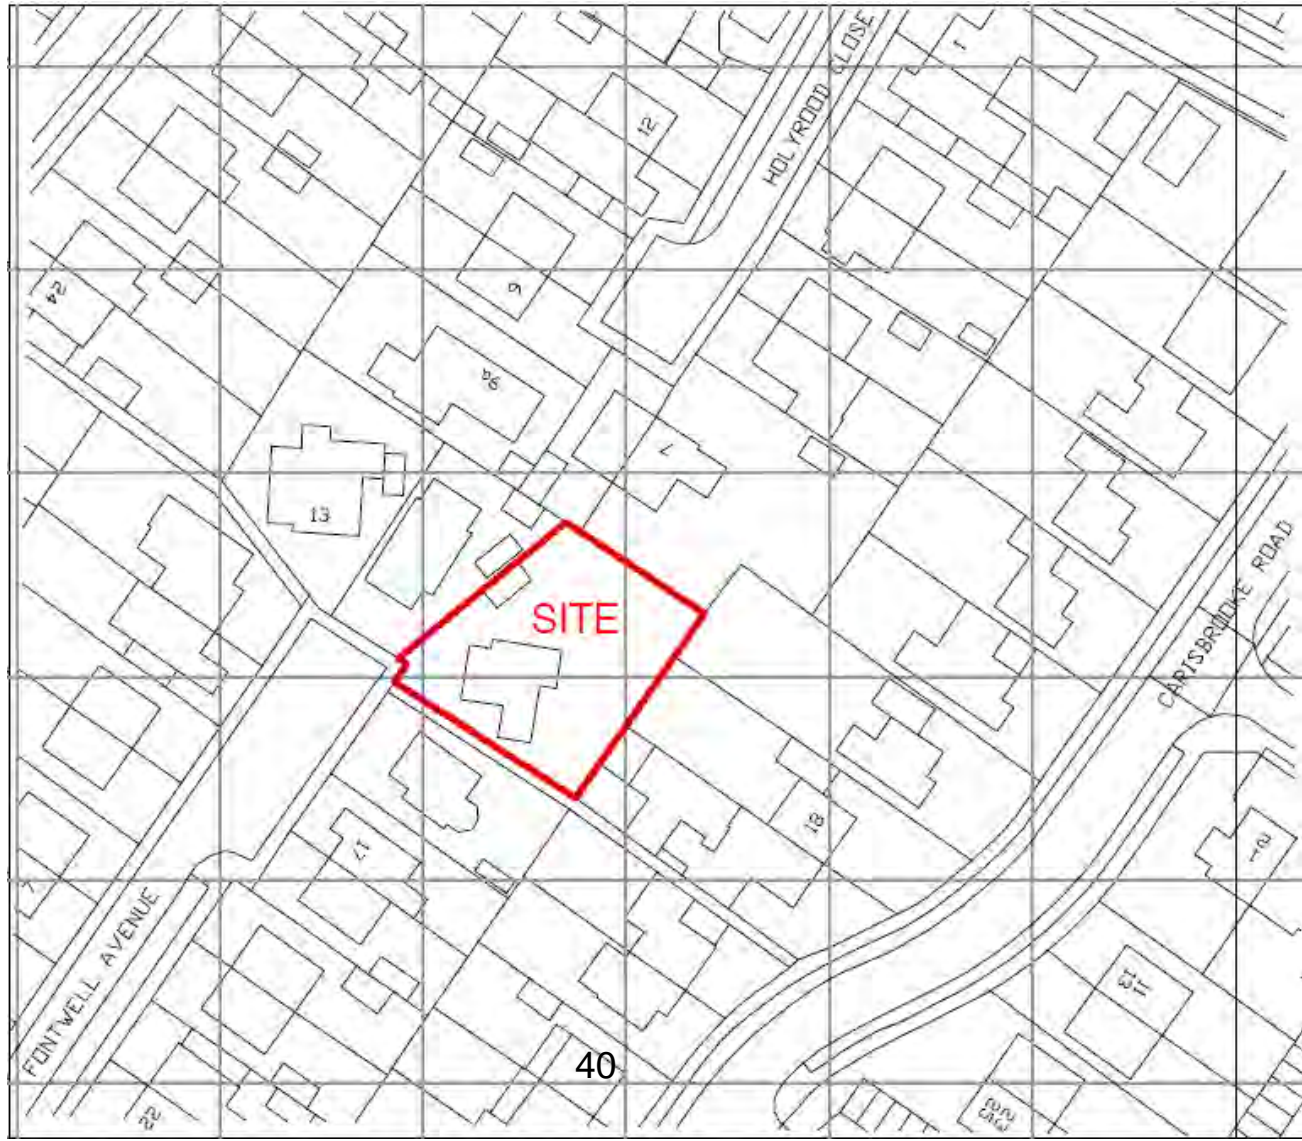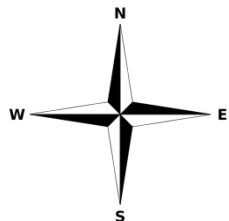


Site Plan

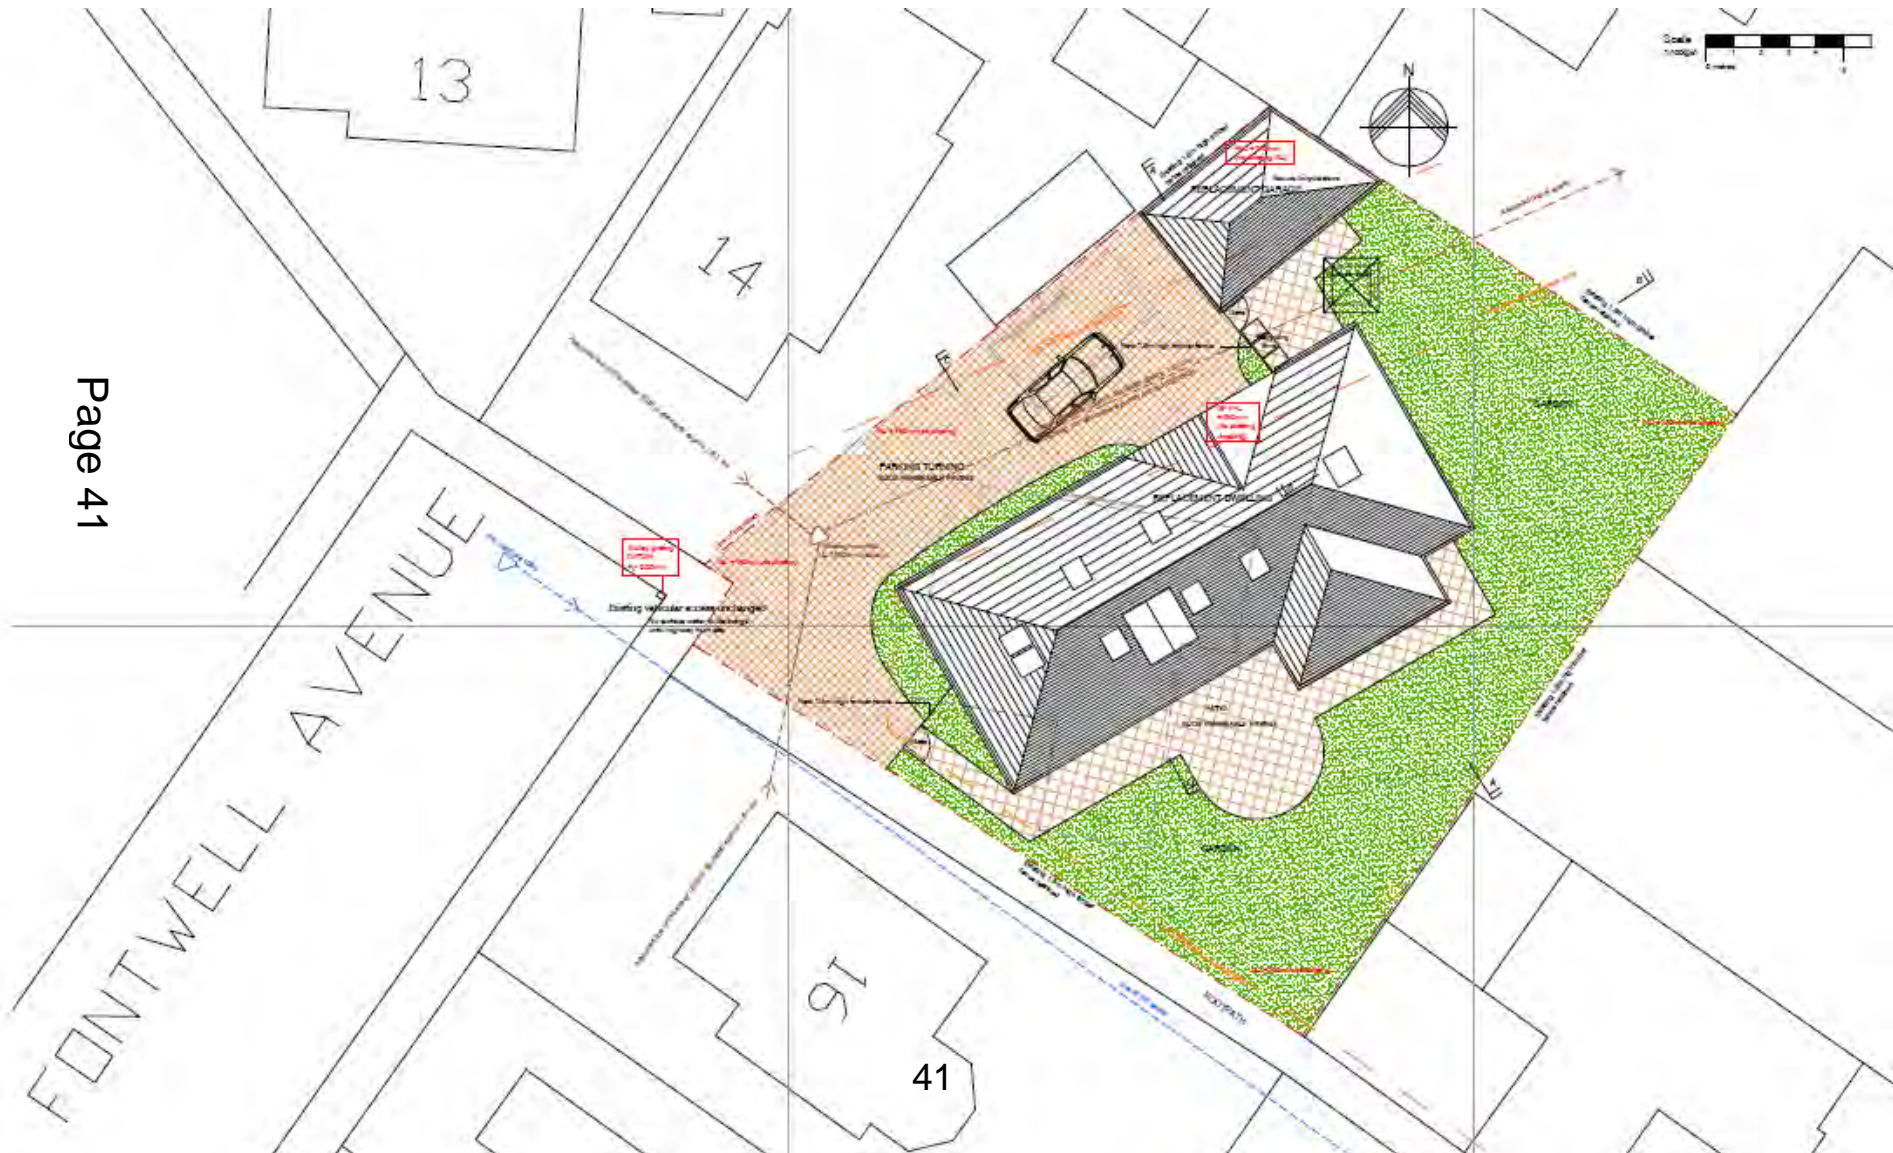


Proposed Plans




GROUND FLOOR PLAN

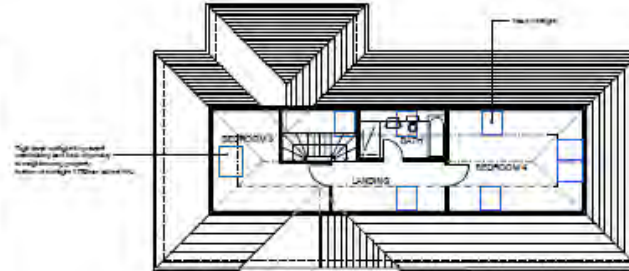

FIRST FLOOR PLAN

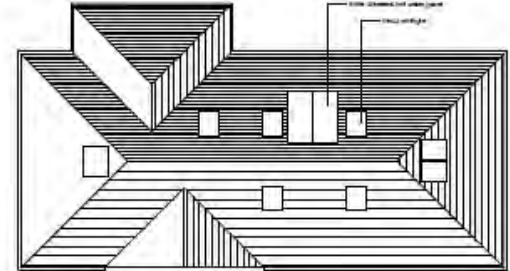


ROOF PLAN

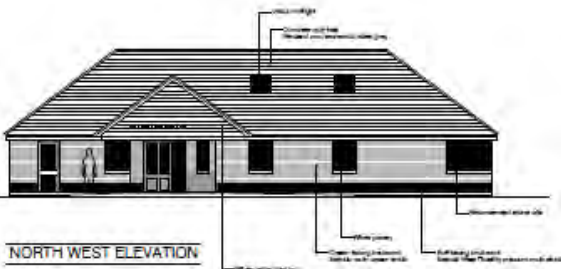

NORTH WEST ELEVATION



SOUTH WEST ELEVATION

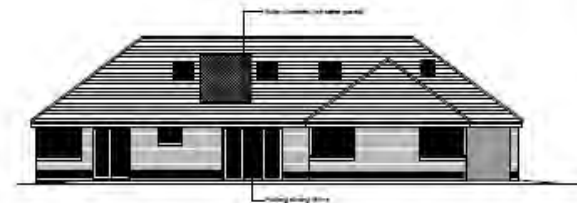

SOUTH EAST ELEVATION



NORTH EAST ELEVATION

REPLACEMENT GARAGE




42



17/2093/FUL 190-192 Mill Road


Site Location Plan

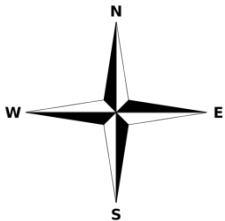


Proposed Floorplans



PROPOSED GROUND FLOOR PLAN

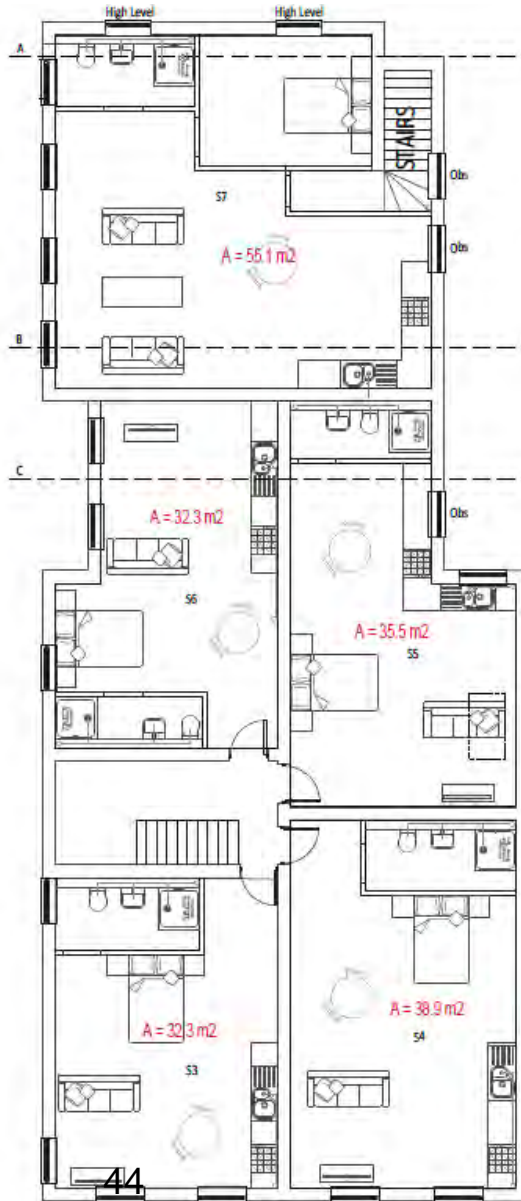

PROPOSED FIRST FLOOR PLAN

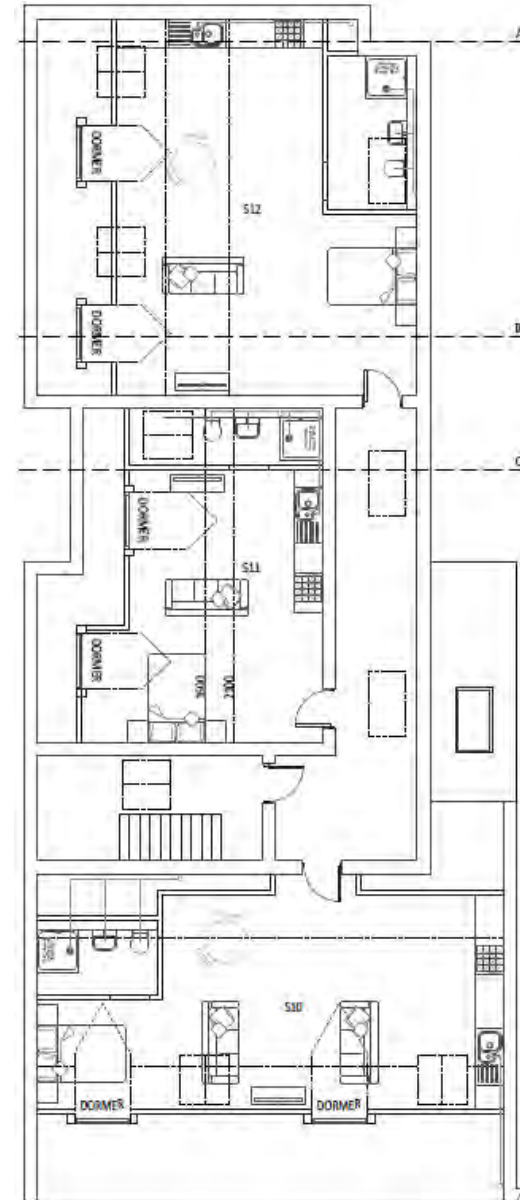

PROPOSED SECOND FLOOR PLAN

Proposed Elevations

Page 45



PROPOSED SIDE ELEVATION



PROPOSED FRONT ELEVATION

This page is intentionally left blank