



# MAJOR APPLICATIONS

# *18/1432/FUL - Ridgeons 75 Cromwell Road*

## Site Location Plan

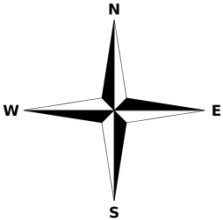

# Demolition plan

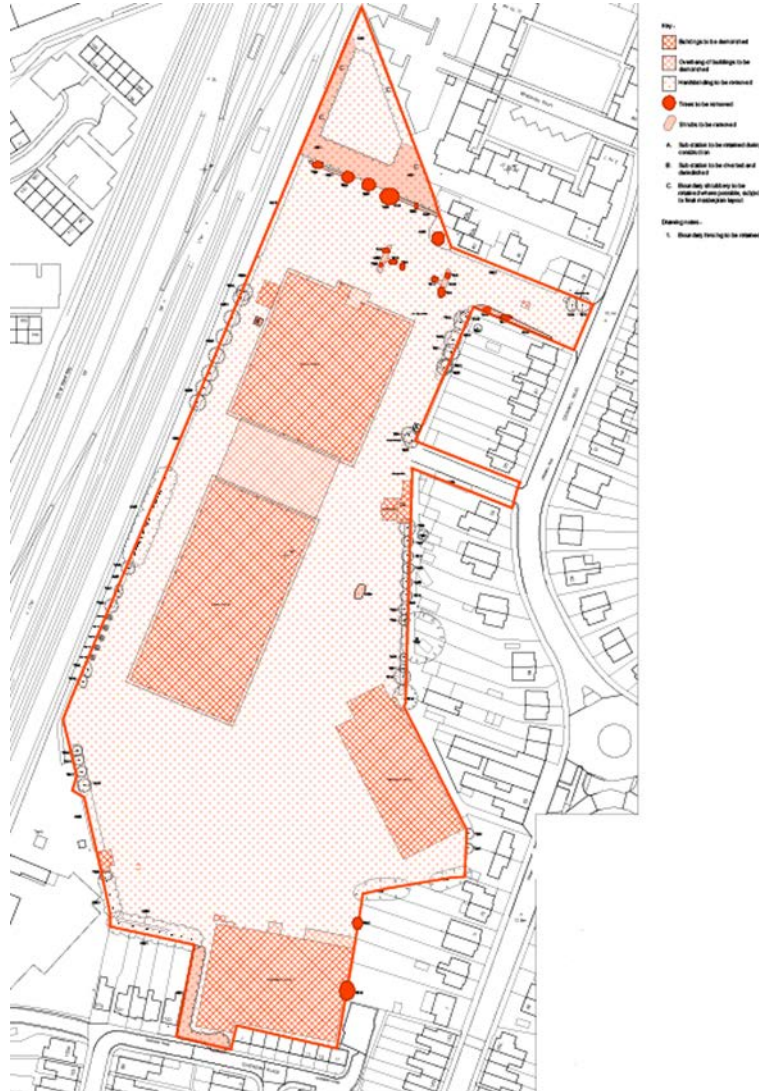


# Replacement hoarding plan




# 18/1329/FUL 188-192 Mill Road

## Site Location Plan

Page 5

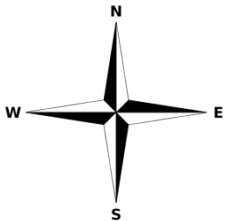

# Proposed site plan

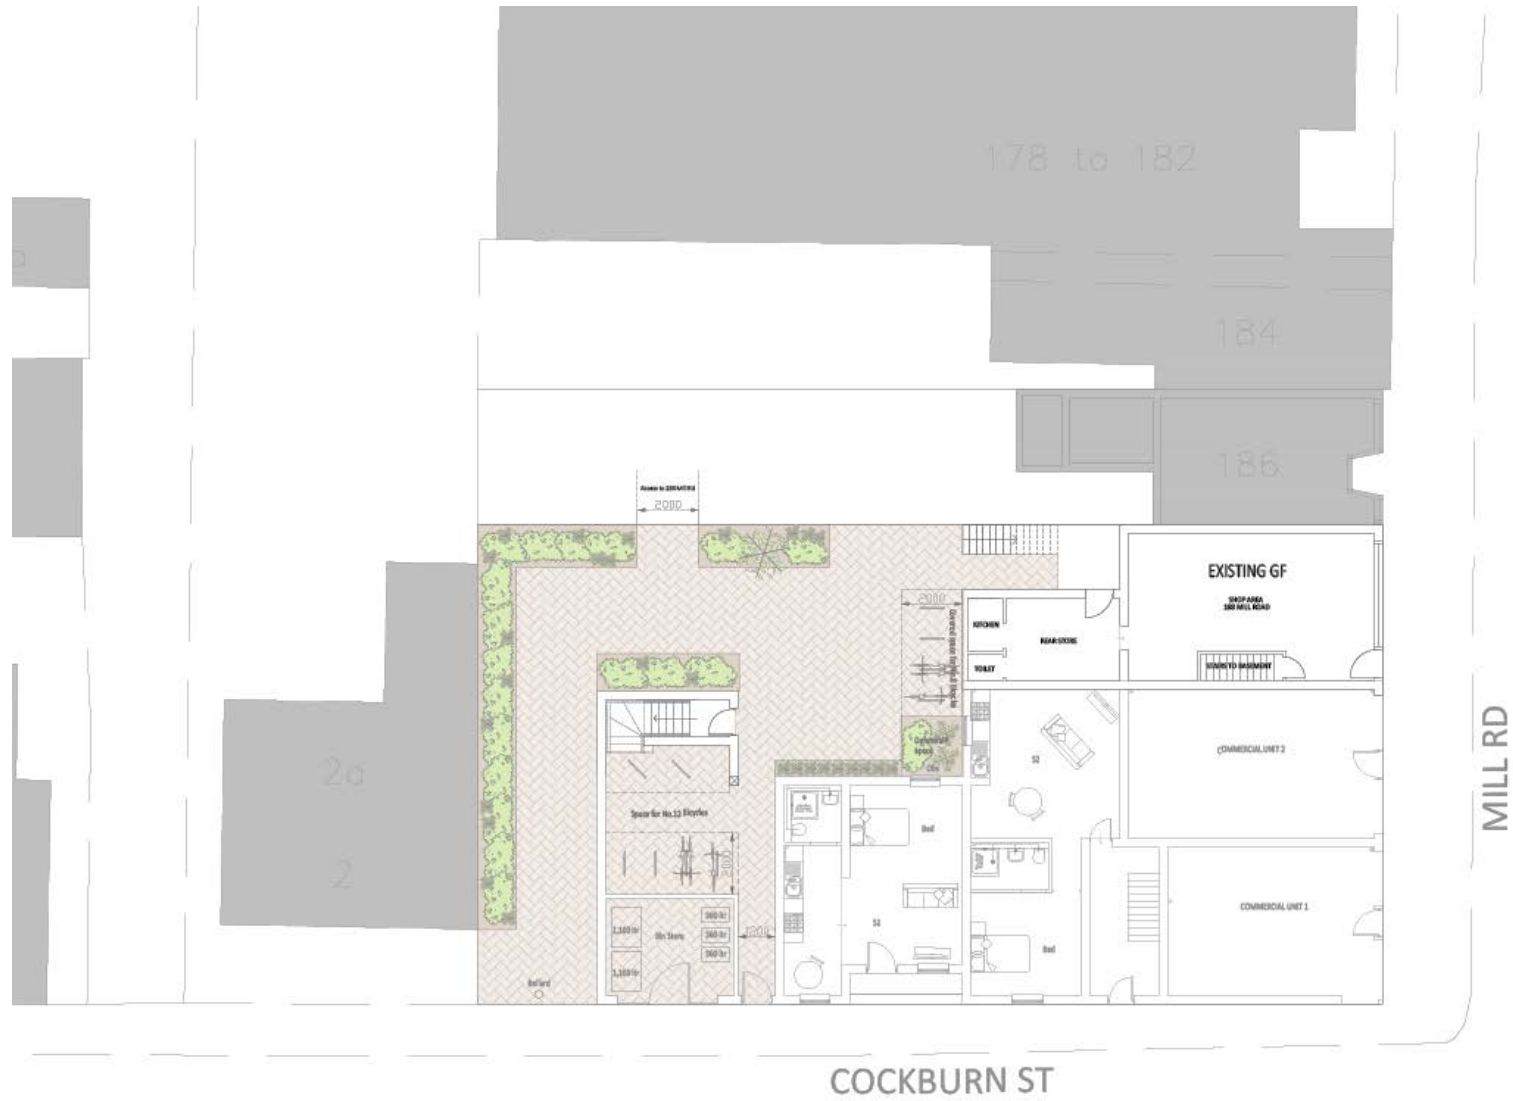



# Proposed elevations



# Proposed 1<sup>st</sup> and 2<sup>nd</sup> floor plans

Page 8







# 18/1150/FUL 31 Barton Road

## Site Location Plan

Page 9

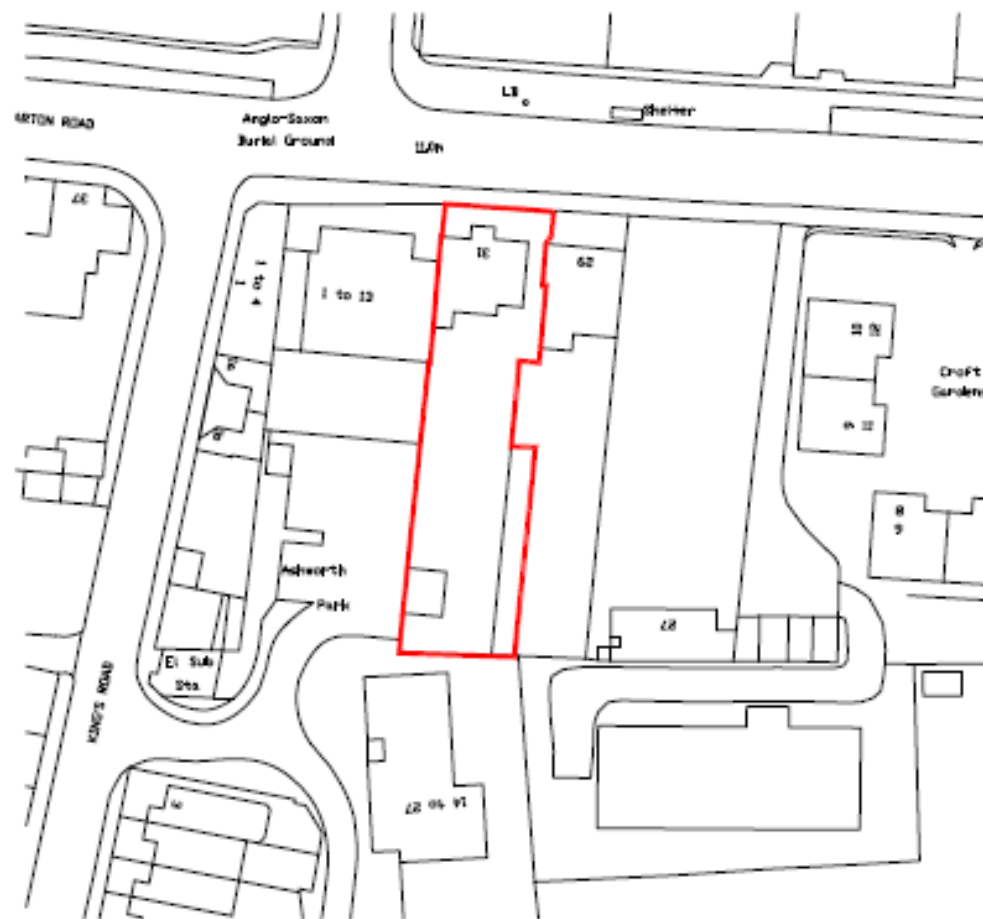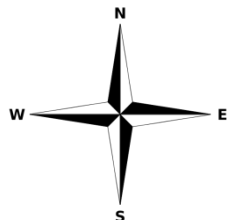

# Proposed front elevation

Page 10




# Proposed rear elevation

Page 11





## Page 12

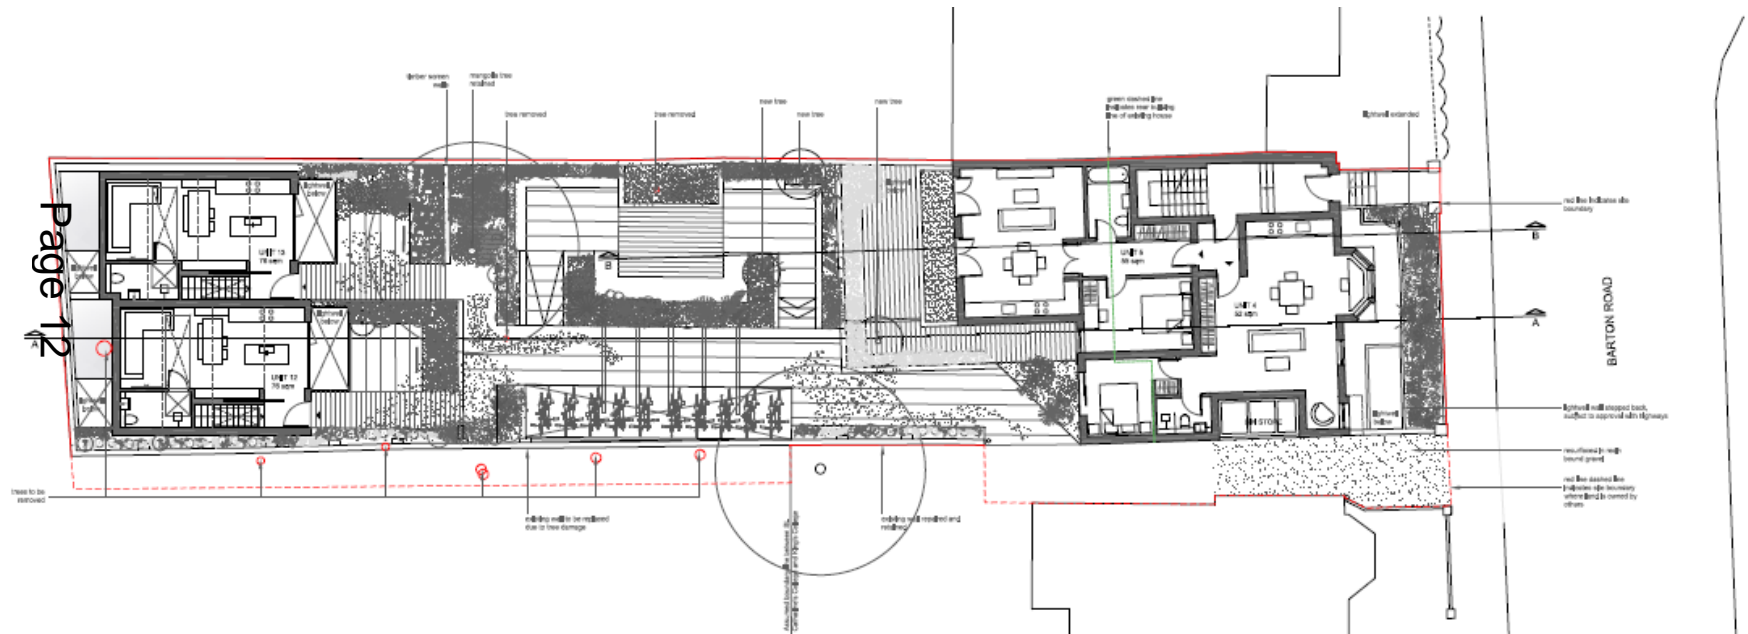


# MINOR APPLICATIONS

## Page 14

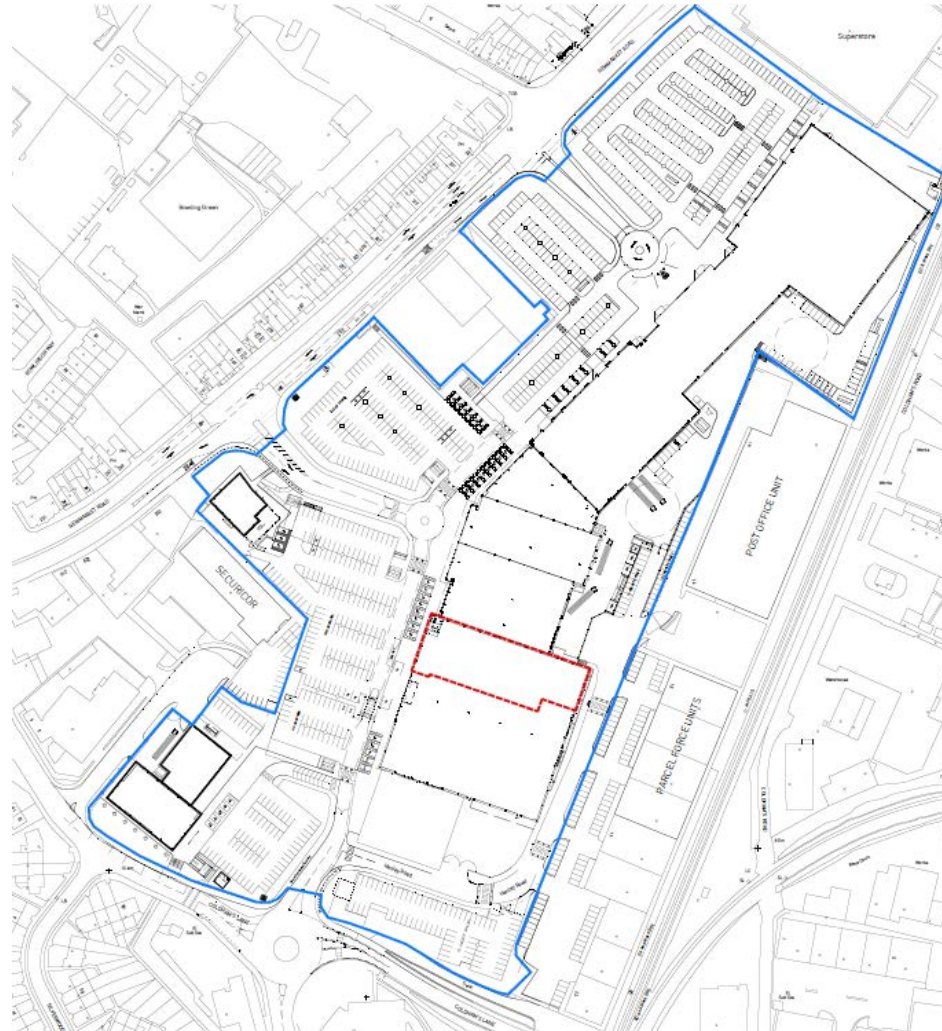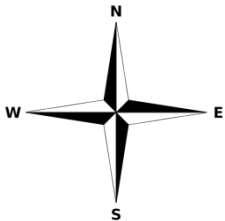




# Proposed floor plan

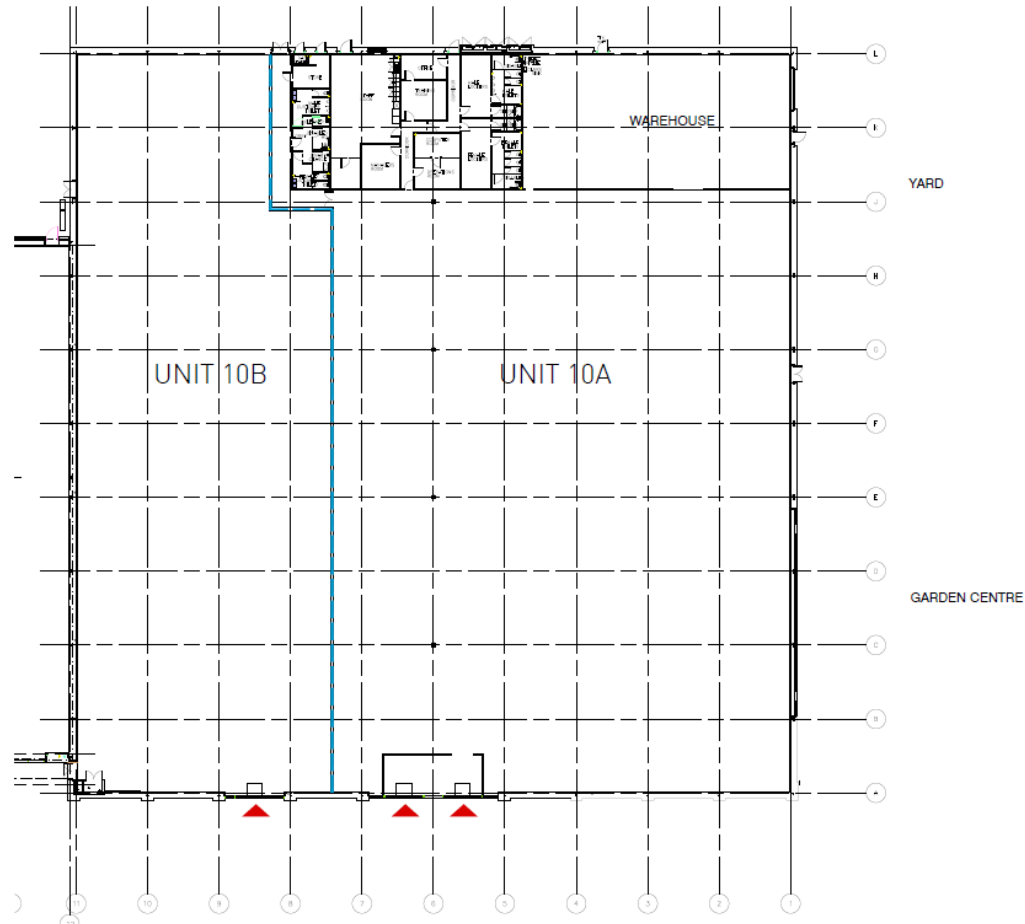


PROPOSED FLOOR PLAN 1:200


# Proposed sections

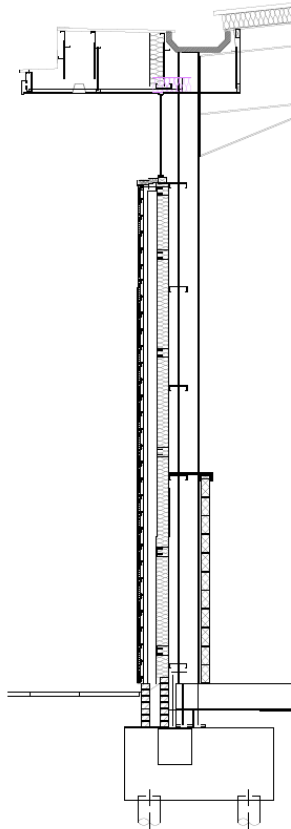

DETAILED SECTION B-B 1:20

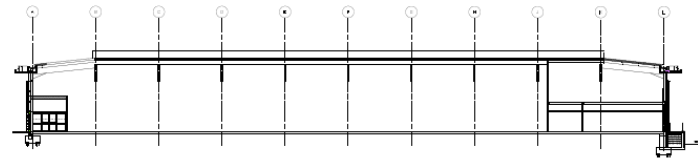

PROPOSED SECTION A-A 1:200

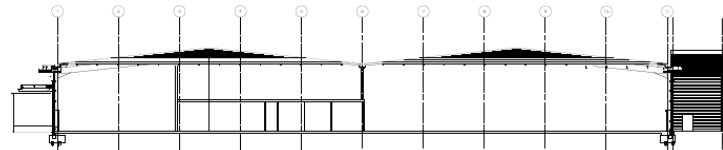


PROPOSED SECTION B-B 1:200



DARWIN GREEN  
DEVELOPMENT SITE



# Site Layout Plan

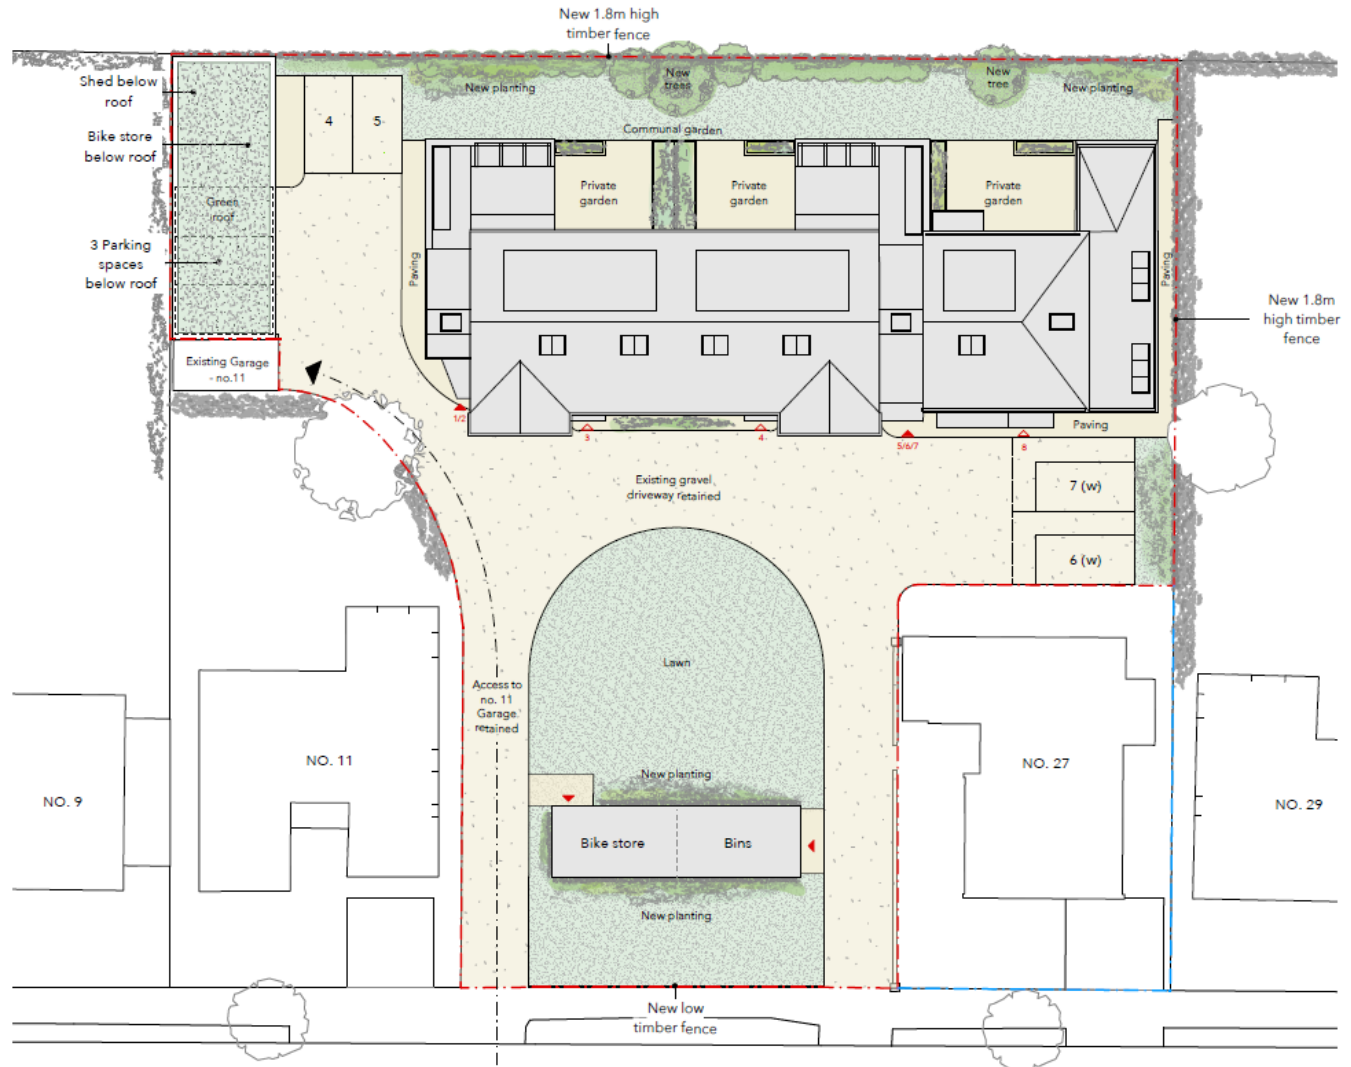



# Front and Rear Elevations

Page 19



# Side elevations


Page 20

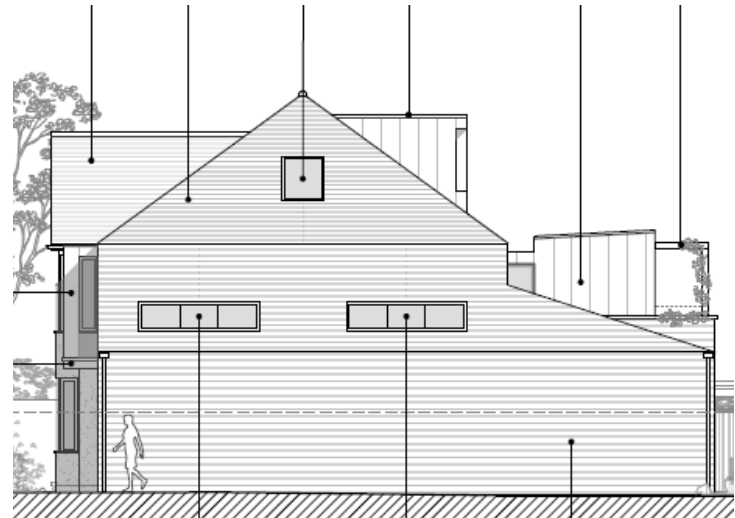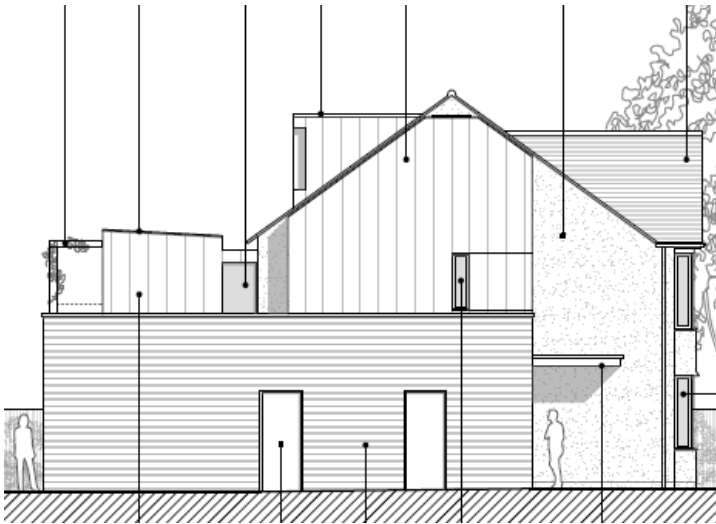




# Proposed Ground Floor


Page 21

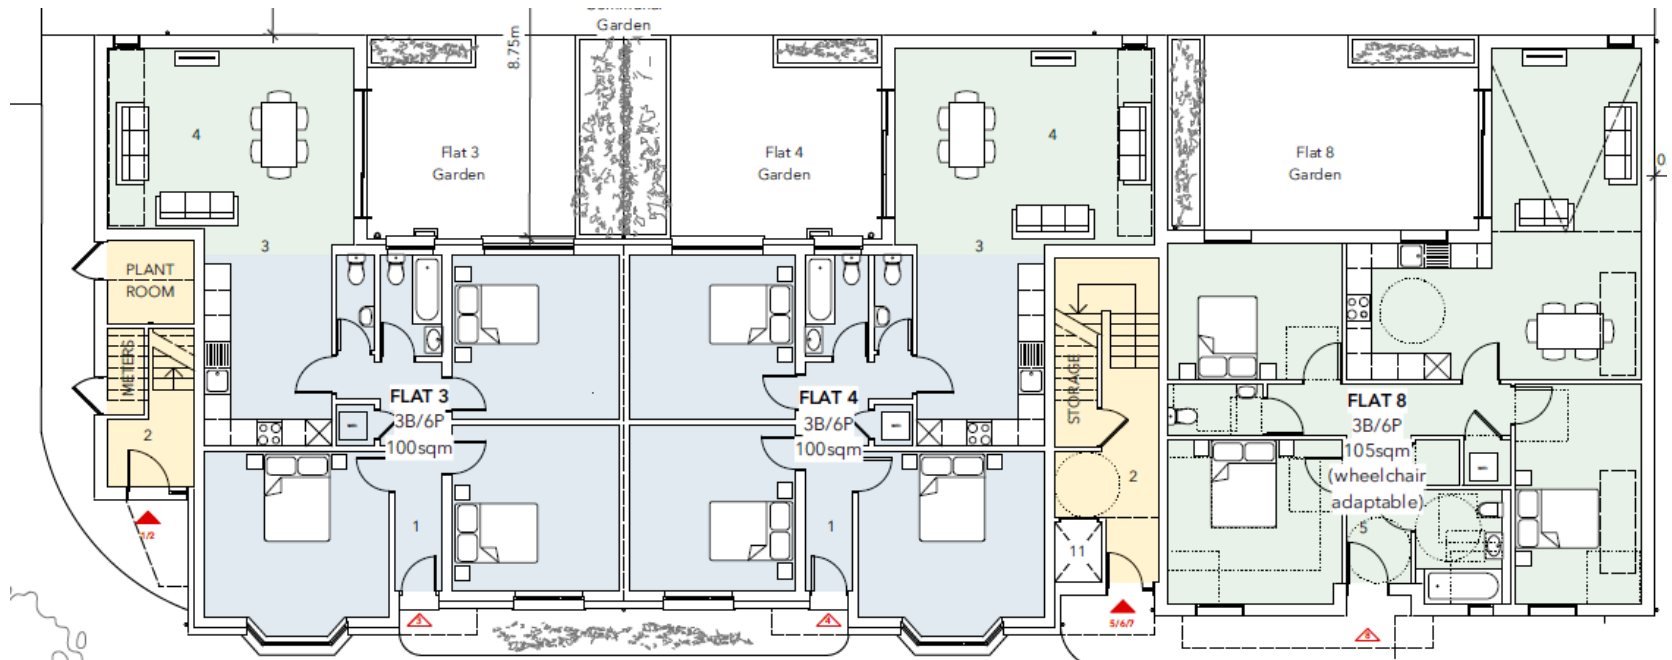

# Proposed First Floor

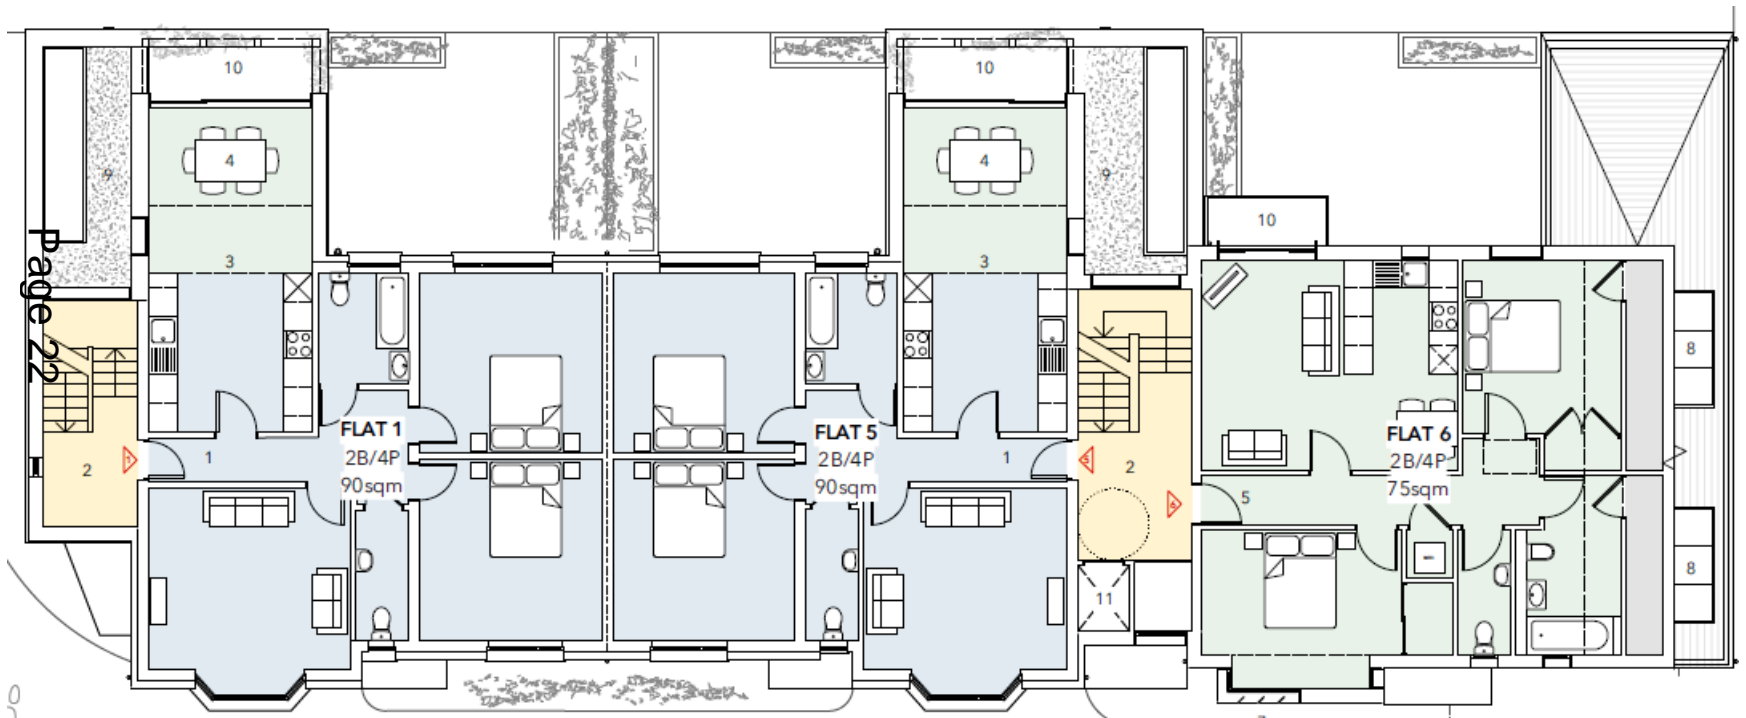


# Proposed Second Floor

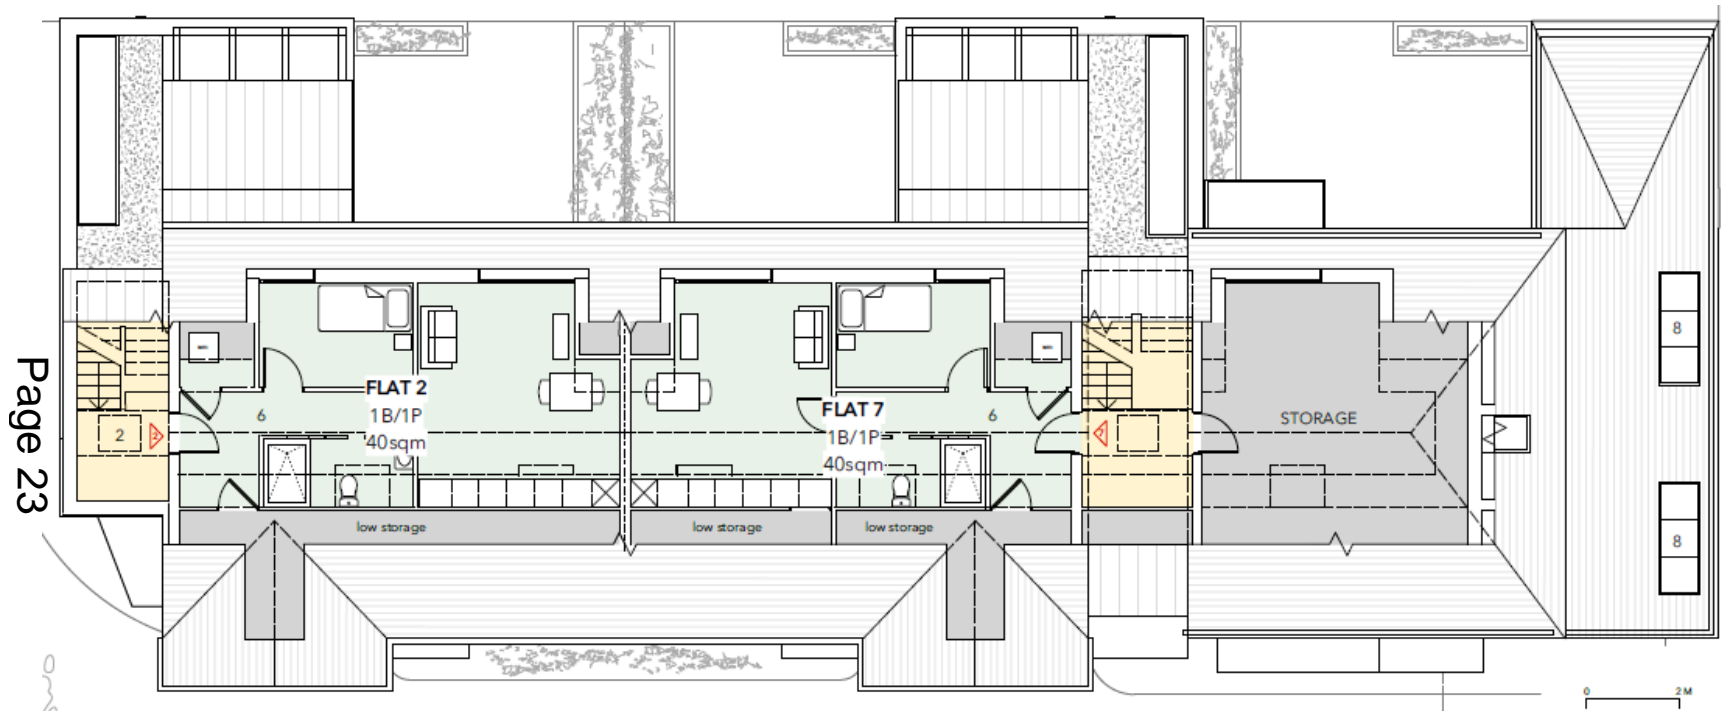



# 18/0647/OUT 198 Perne Road

## Site Location Plan

Page 24

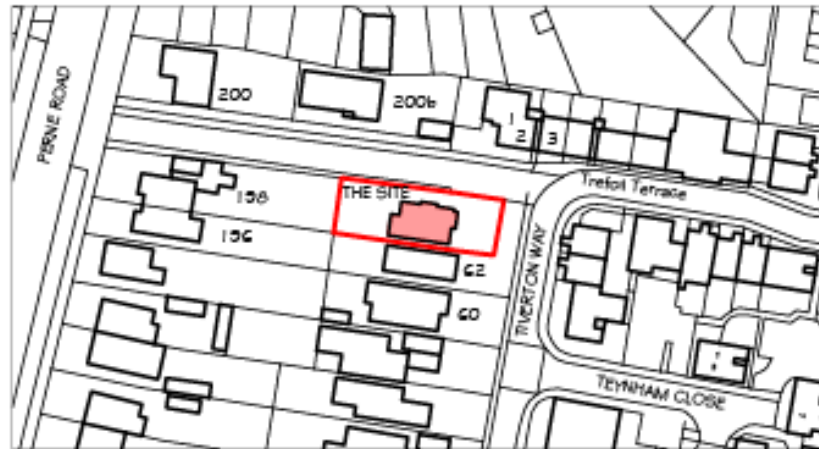

LOCATION PLAN 1:1250

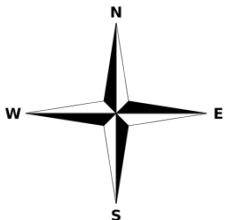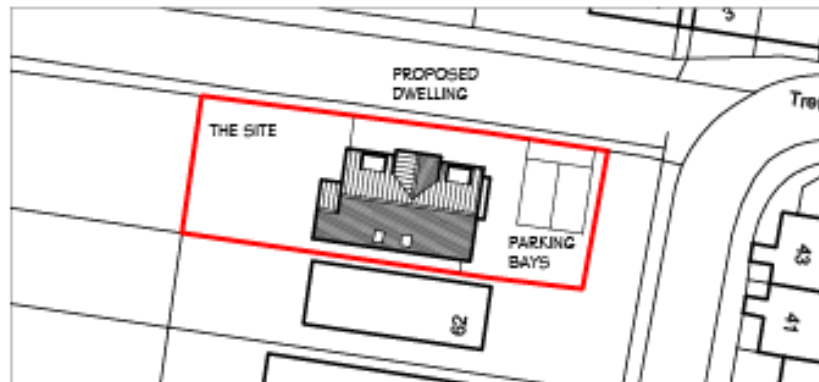


# Proposed elevations


Page 25




PROPOSED NORTH  
ELEVATION

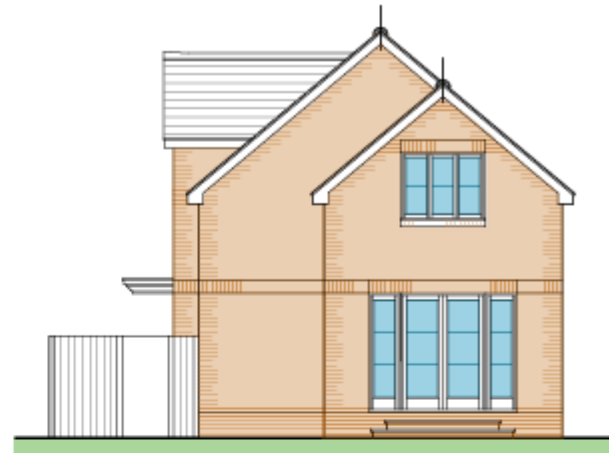

PROPOSED WEST  
ELEVATION

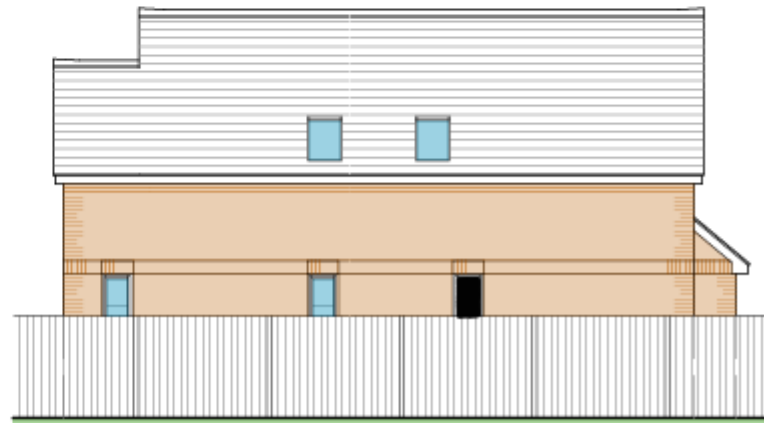

## Page 26

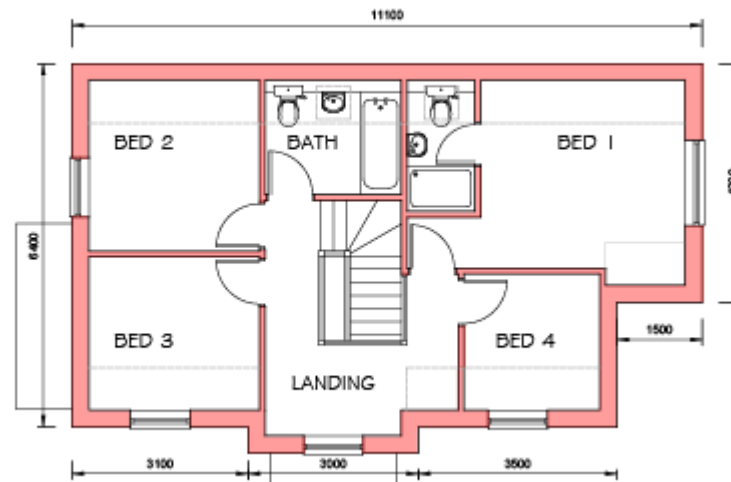




# 18/1545/FUL Adkins Corner Site Location Plan



# Site plan

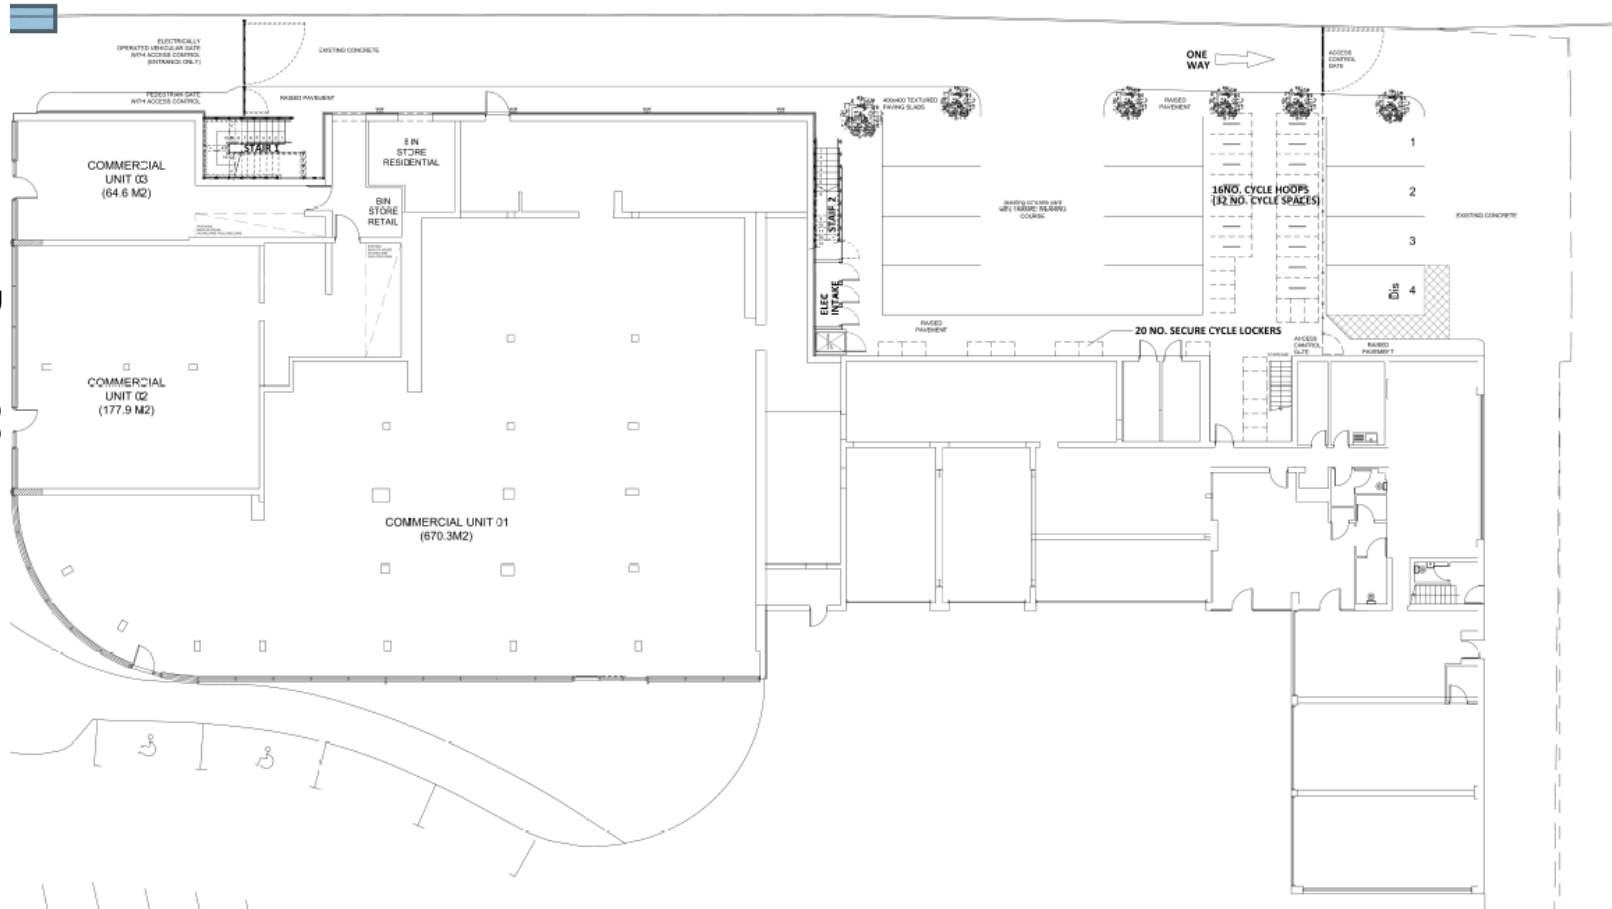

# Proposed floor plans



Page 29






# Proposed elevations

Page 30





# Proposed elevations

Page 31

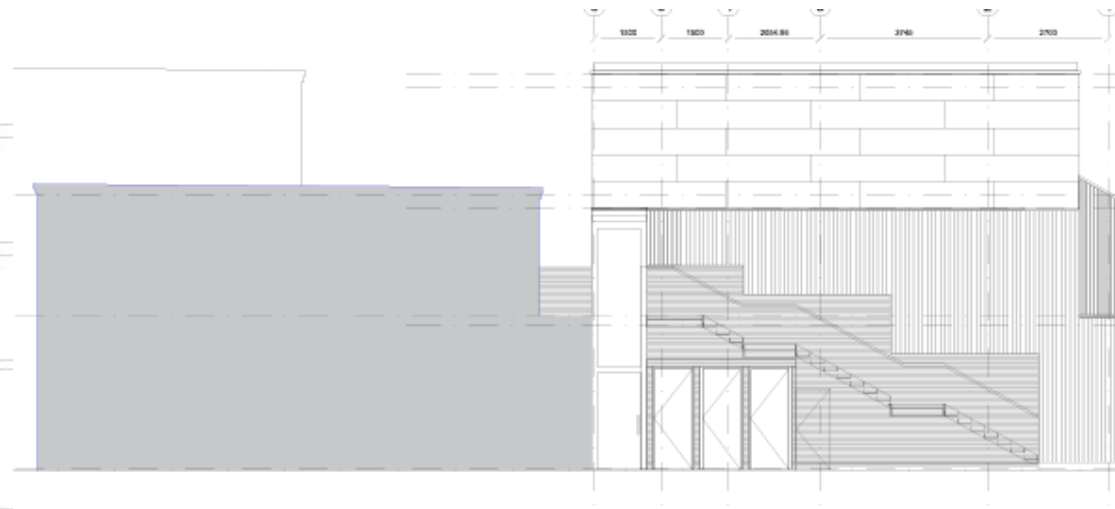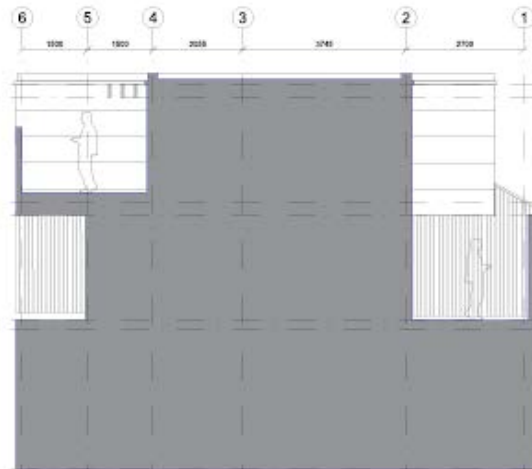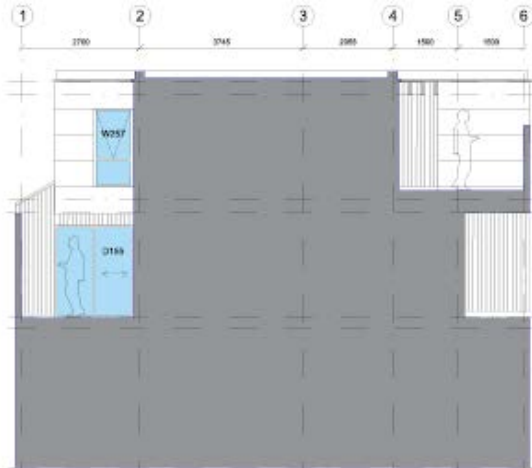



# 18/1491/S73 50 Burleigh Street

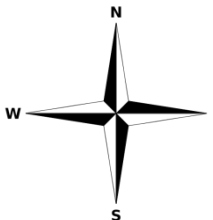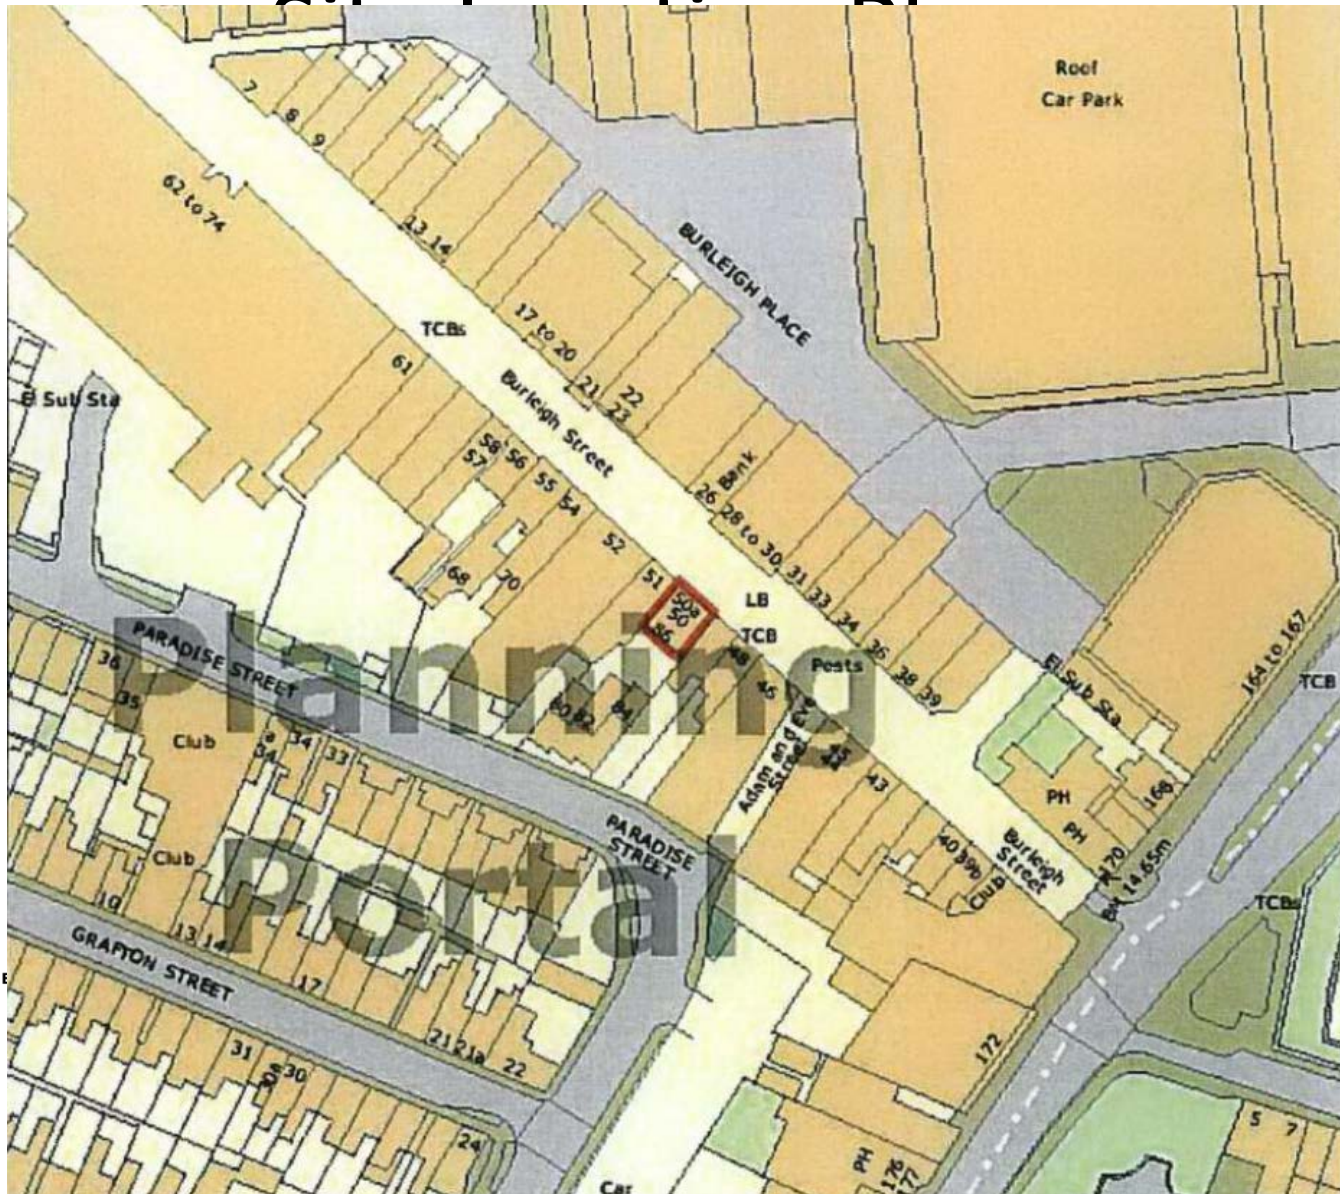




# *18/0960/FUL 160 Mill Road*

## Site Location Plan


Page 33

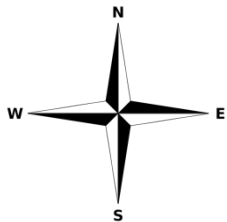

# Block Plan



# Ground and first floor plans


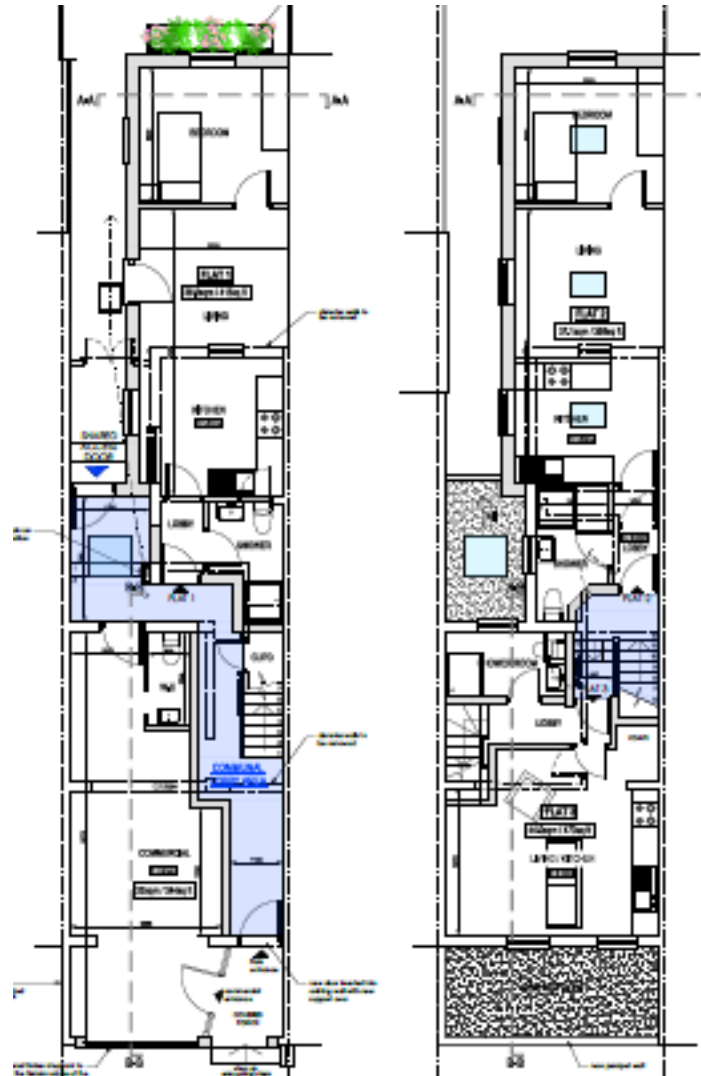


# Front and side elevations




# 18/1361/FUL 16 Brookside


## Site Location Plan

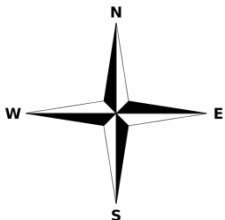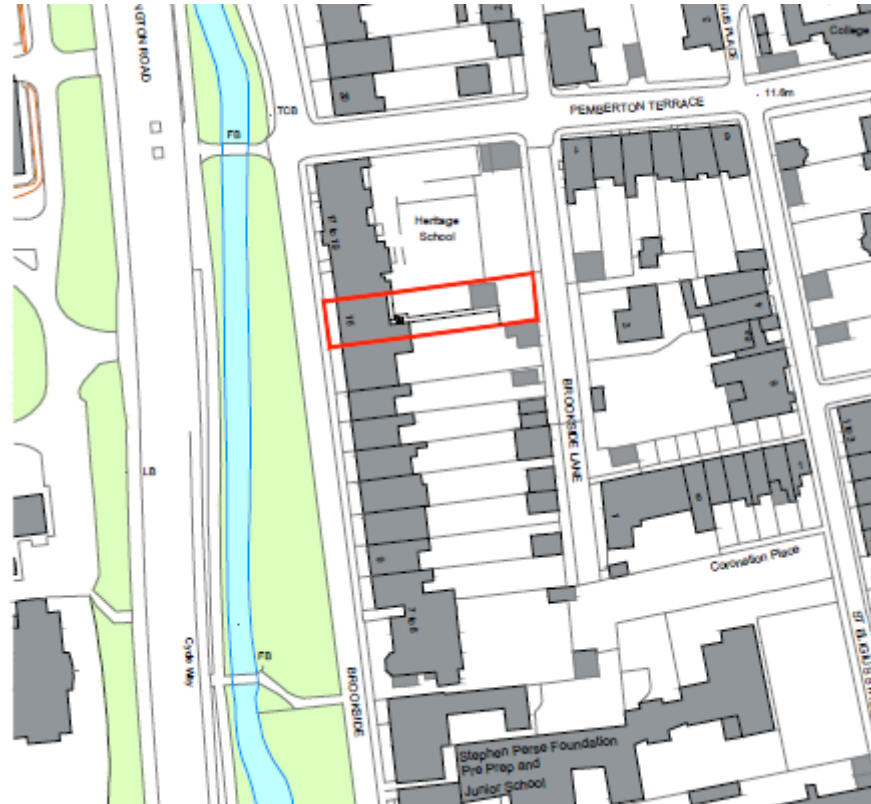


## Page 38

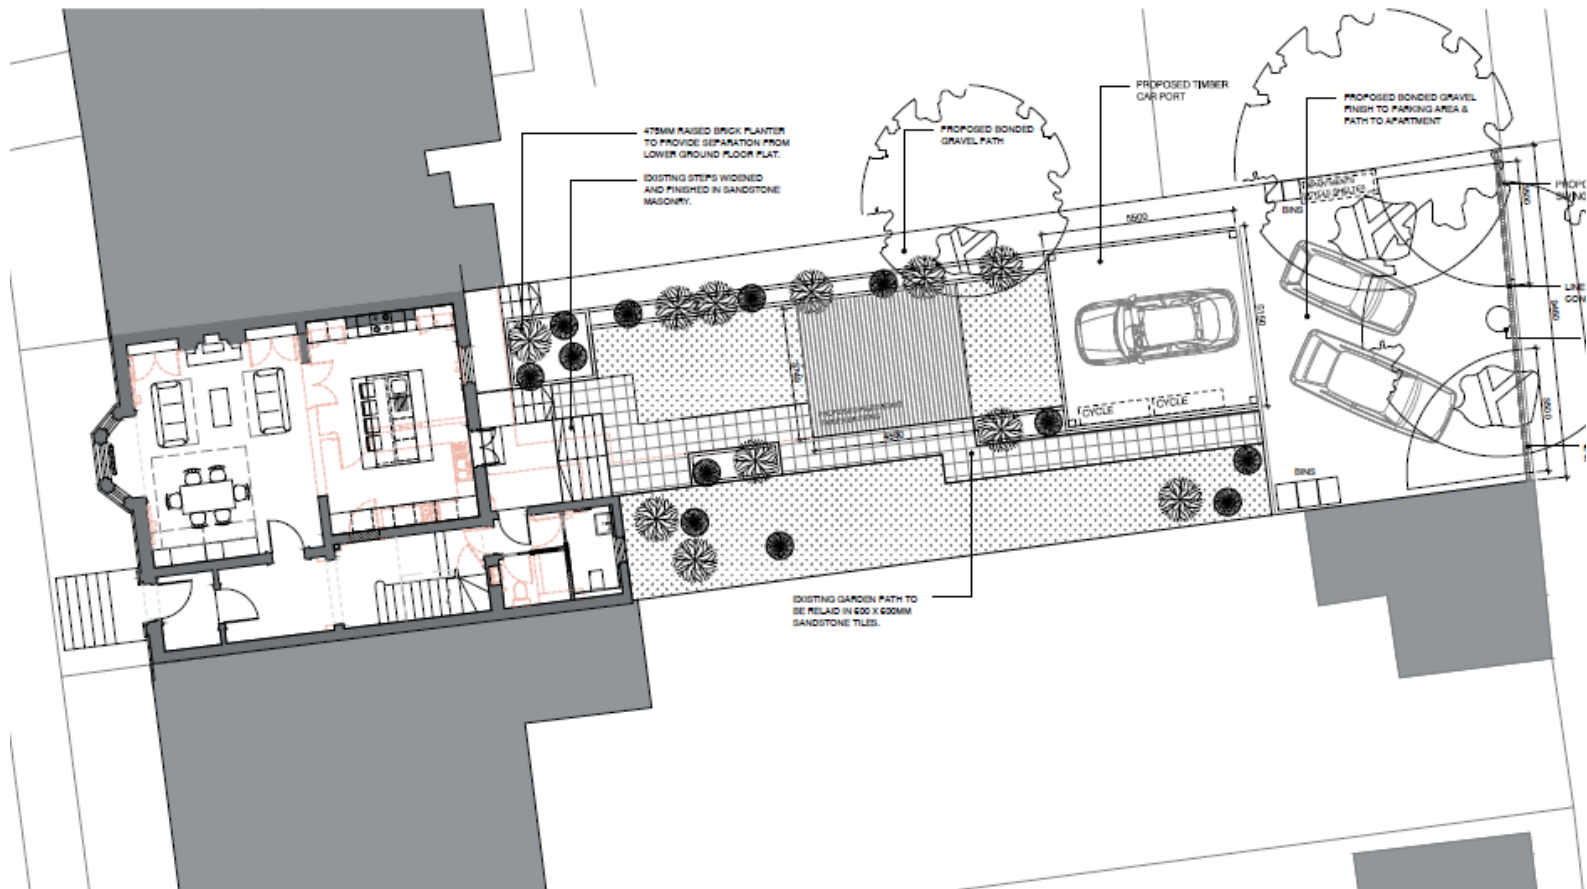

## Page 39

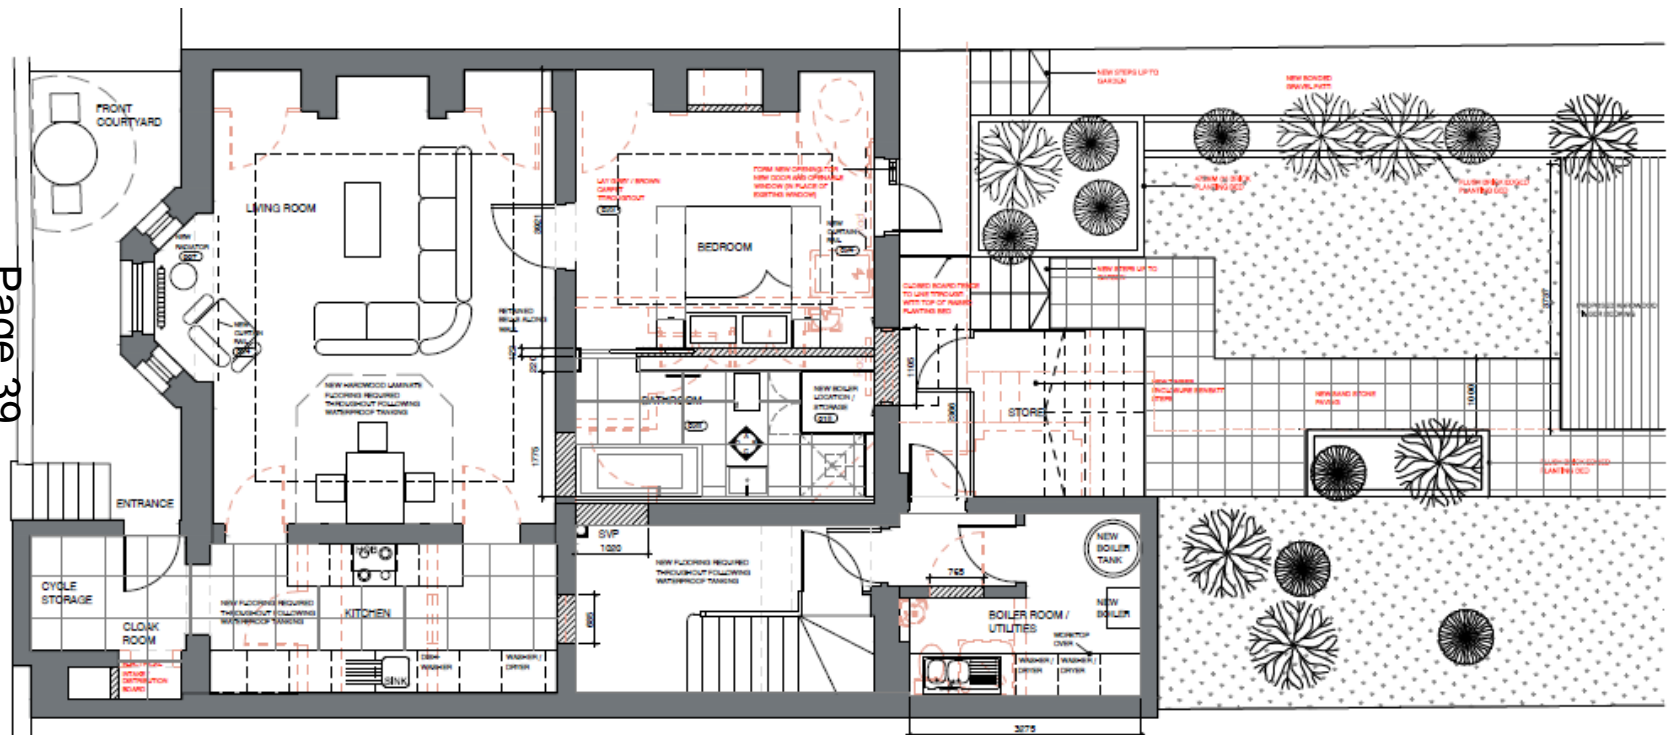


# Proposed Rear Elevation

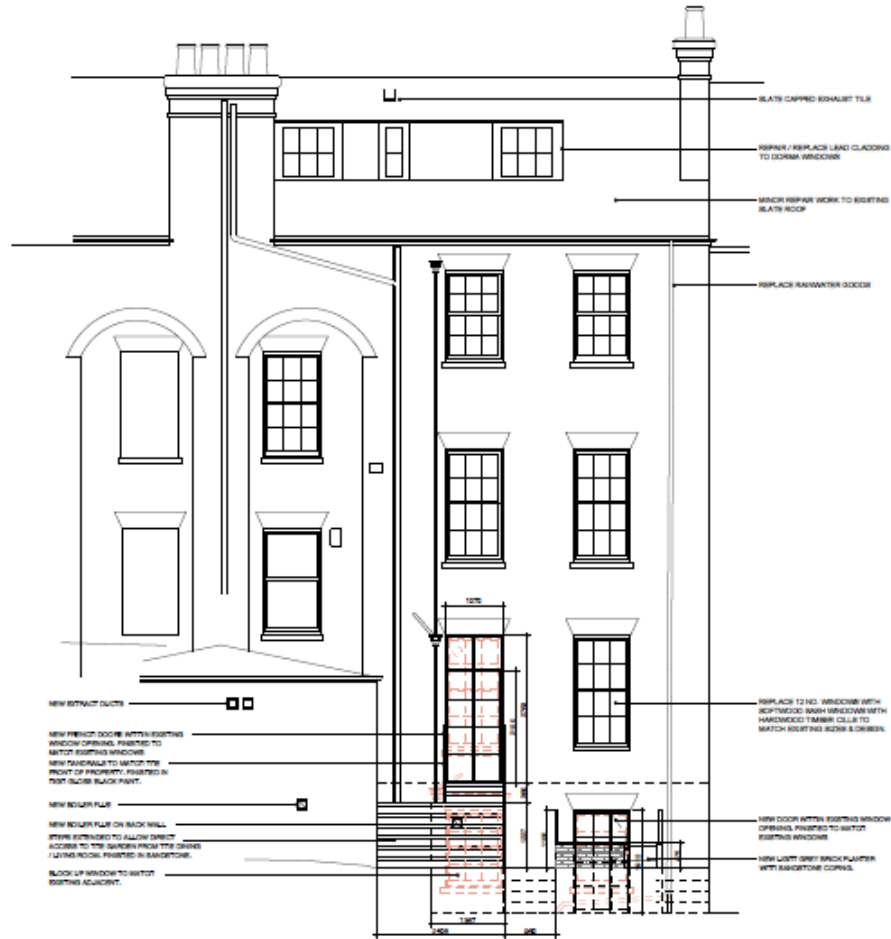



# Brookside Lane Elevation

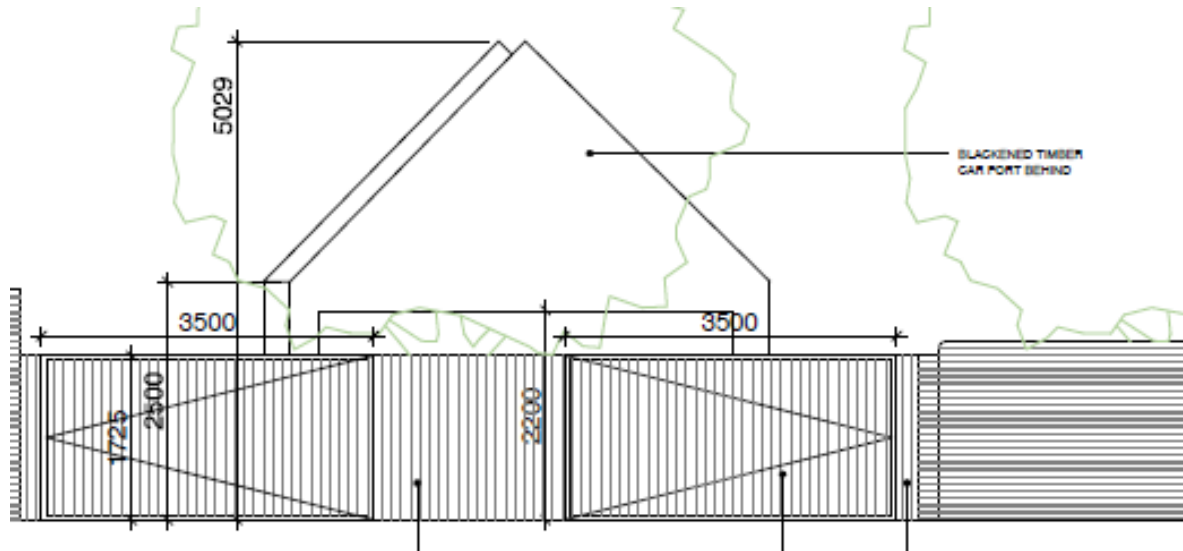

This page is intentionally left blank