

MAJOR APPLICATIONS

18/1002/FUL – 211-213 Newmarket Road

Road

Site Location Plan

Page 2






Promap
LANDMARK INFORMATION GROUP

Ordnance Survey © Crown Copyright 2018. All rights reserved. Licence number 100022432. Plotted Scale - 1:31250


CAPL399583/A6/002/LV/KM/20.06.18/Rev A

Floor Plans

Page 3

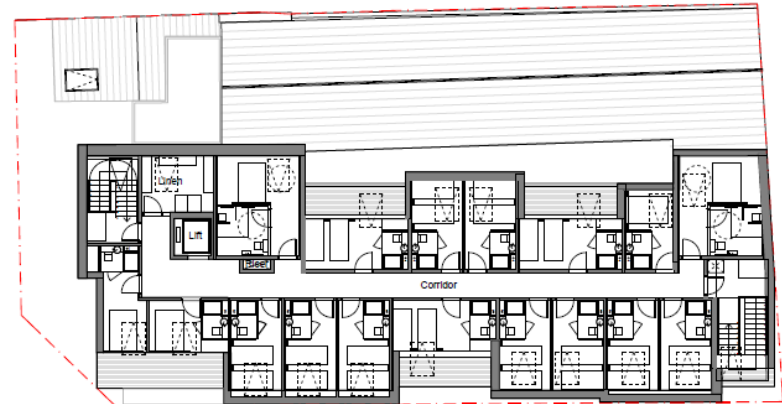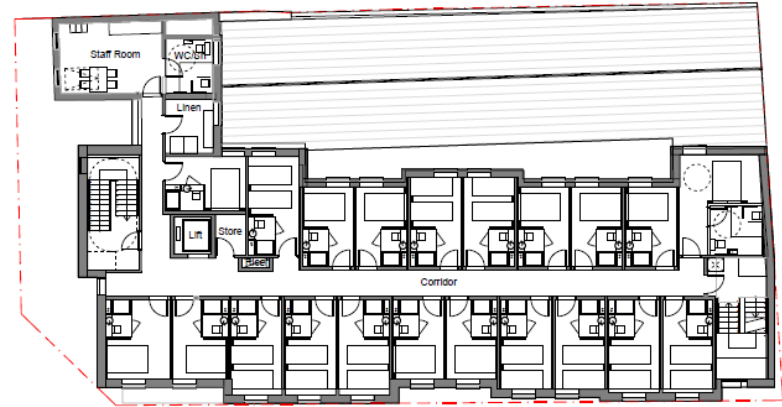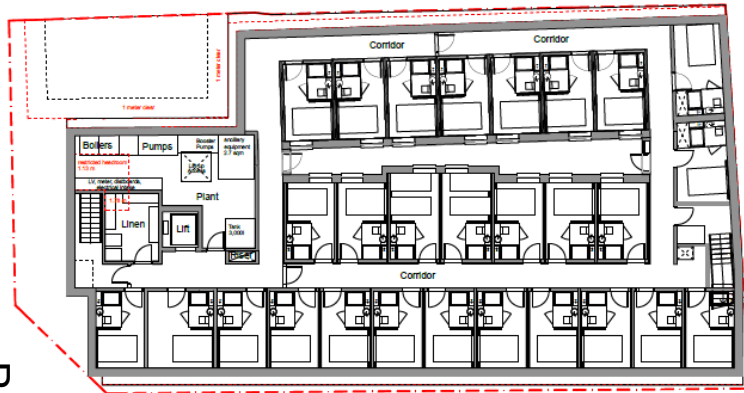


Streetscene elevations

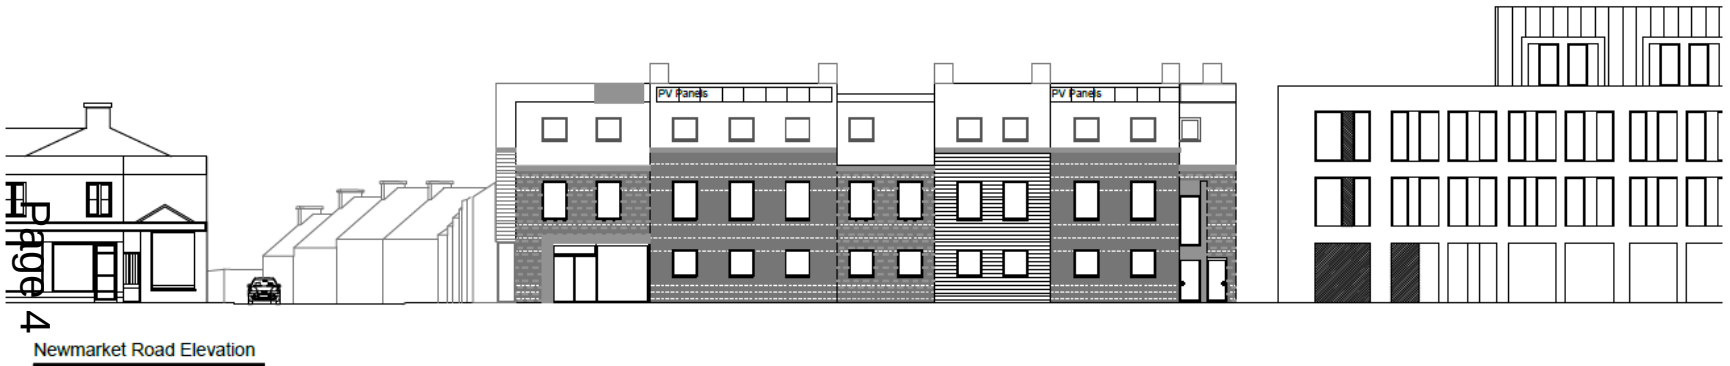

Elevations

Page 5

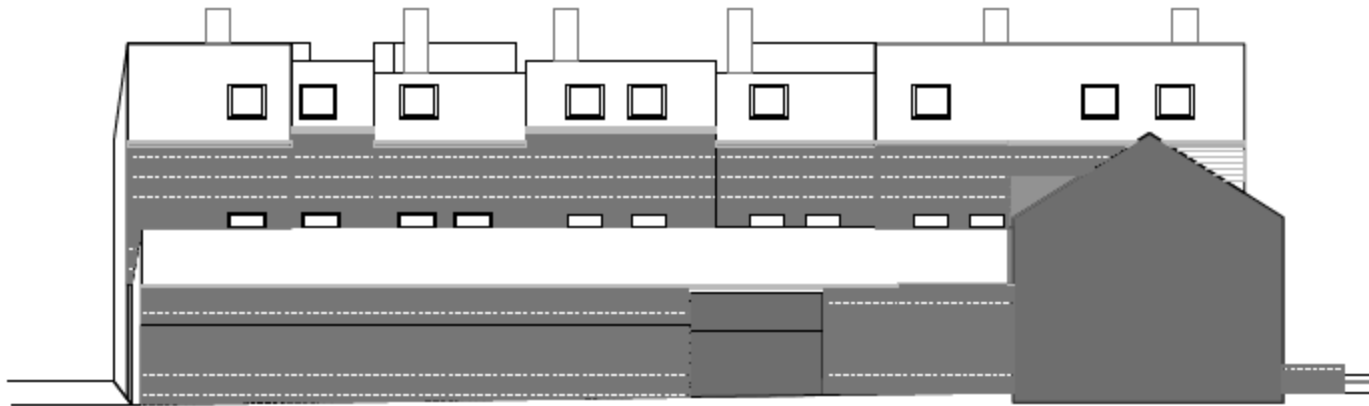



Rear Elevation

19/0175/FUL & 19/0176/LBC– Mill Rd

Depot Phase 2

Site Location Plan

Page 6

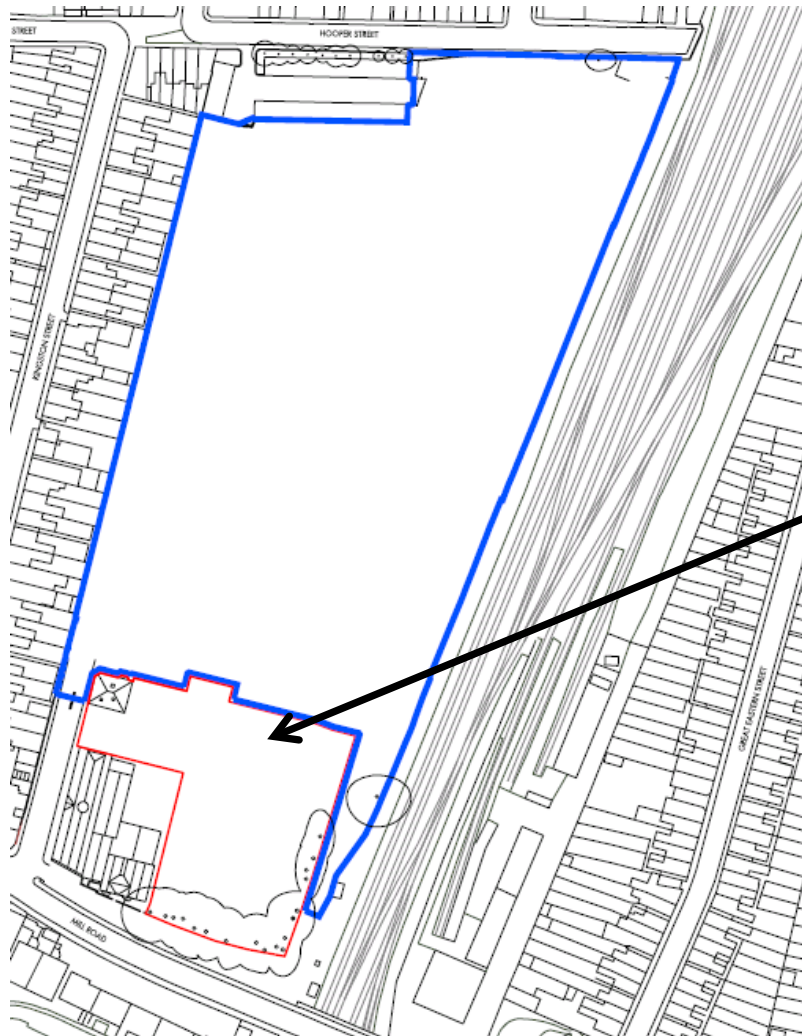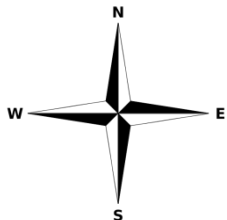


Phase 2 Site area



Site and Surrounding Area



Site Plan

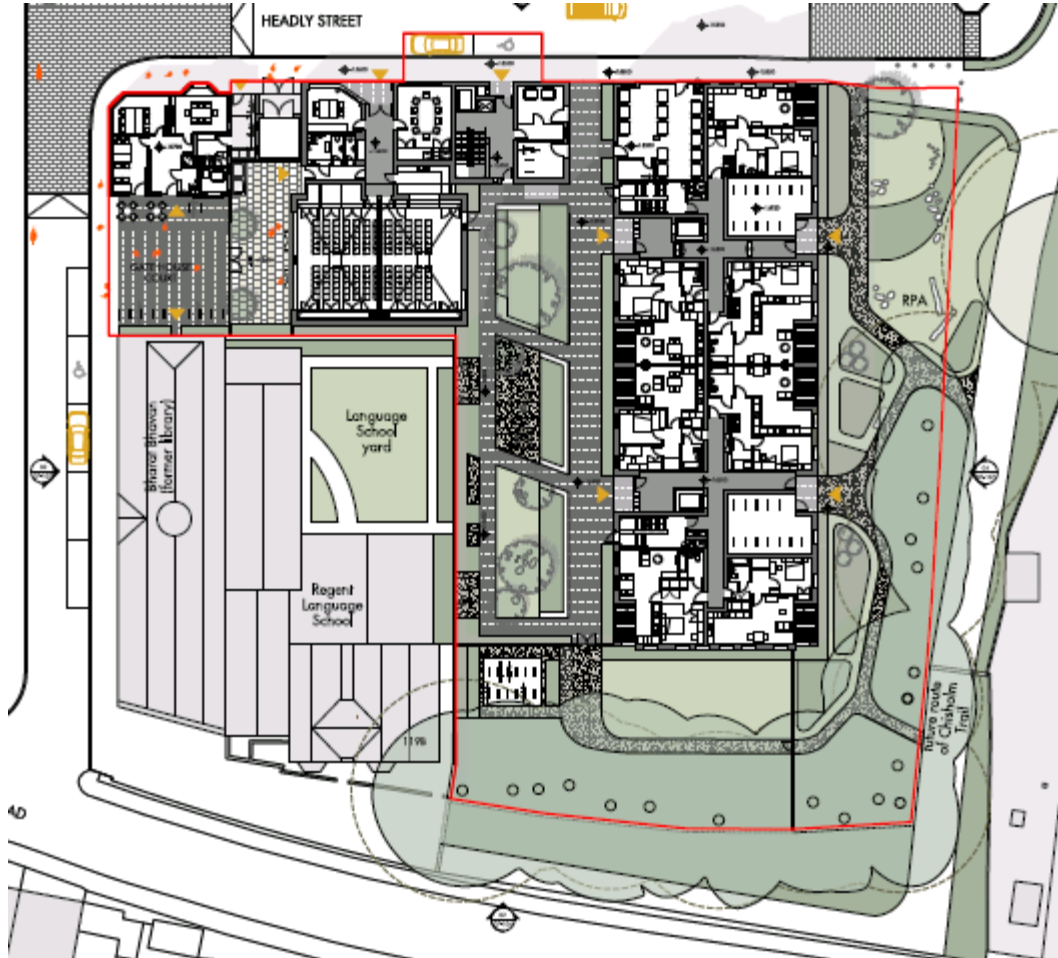

Flatted block – plans and elevations

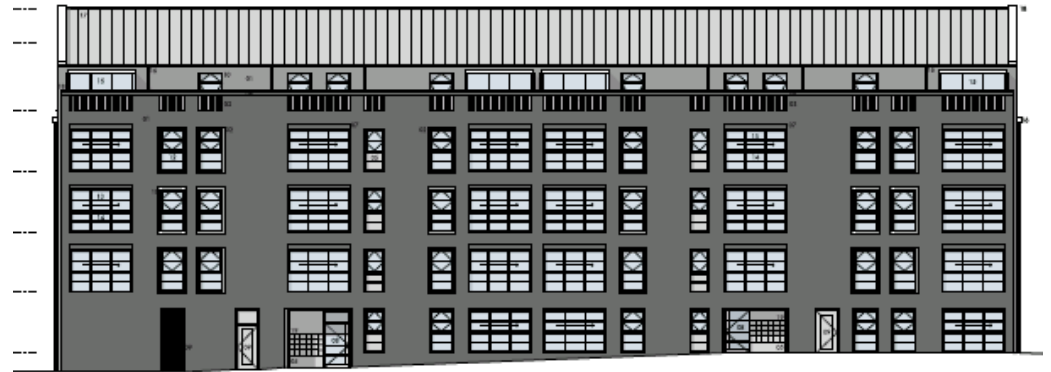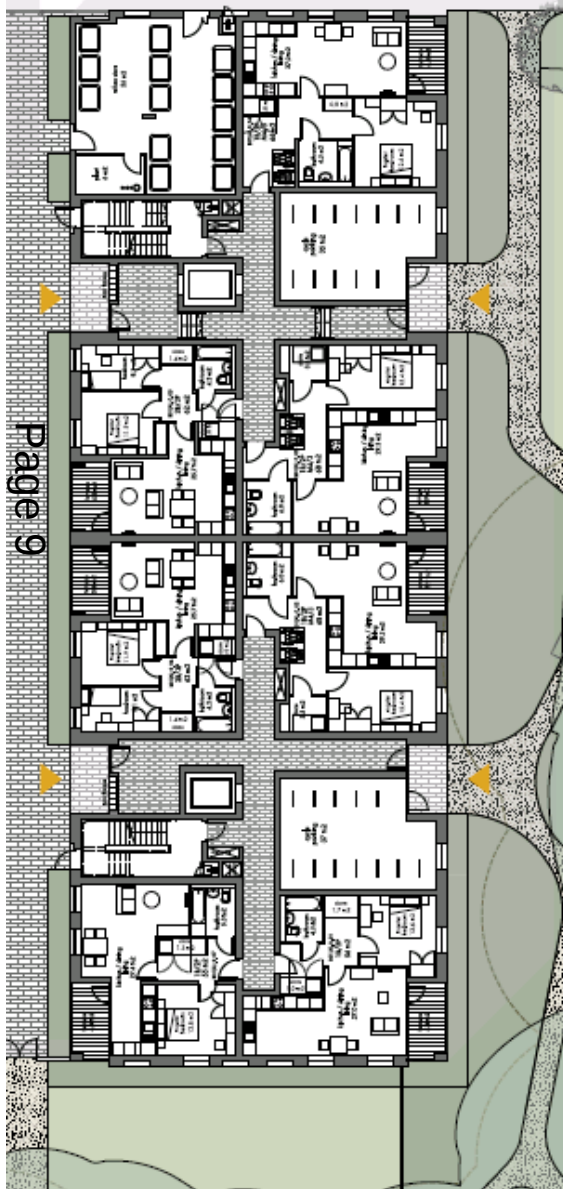

WEST ELEVATION





NORTH ELEVATION



SOUTH ELEVATION



Community/flat building plans and elevations

Page 10

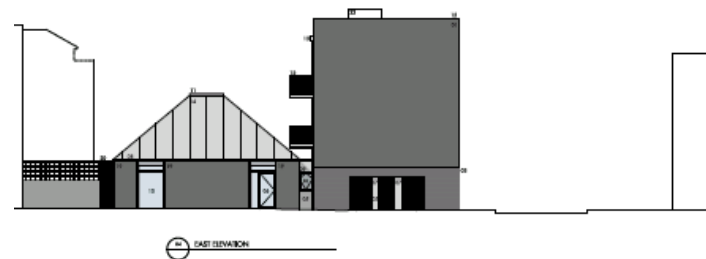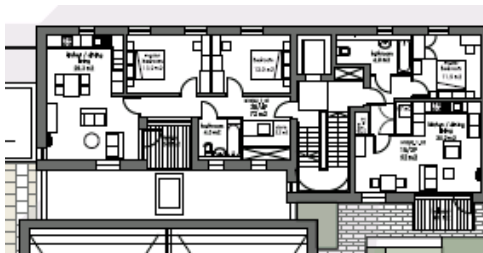

Gate House – floor plans and elevations

Page 11

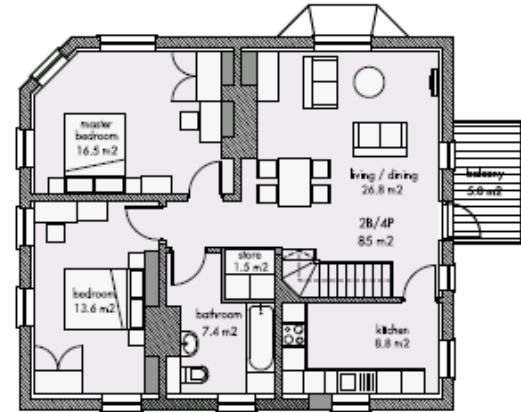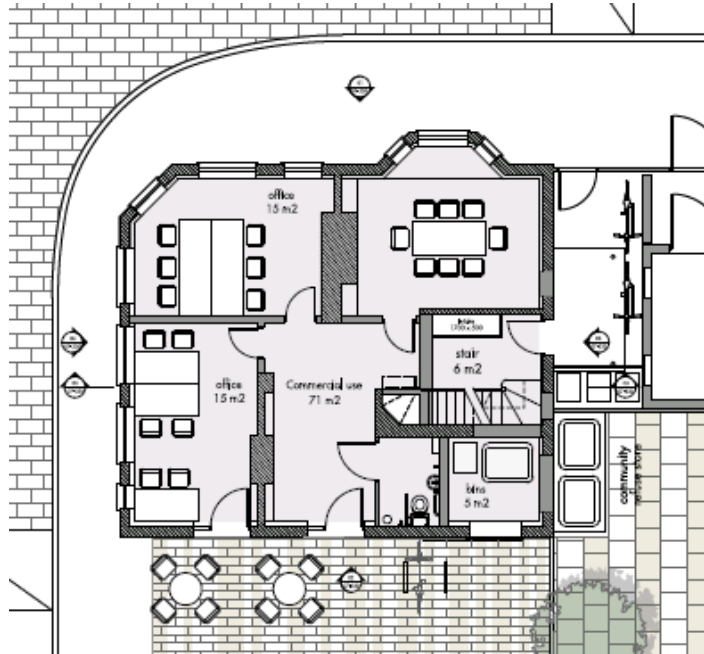

01 NORTH ELEVATION



02 EAST ELEVATION



03 SOUTH ELEVATION




04 WEST ELEVATION


Illustration of proposed view from Mill Road




18/1990/FUL – Mill Road Depot Site Location Plan

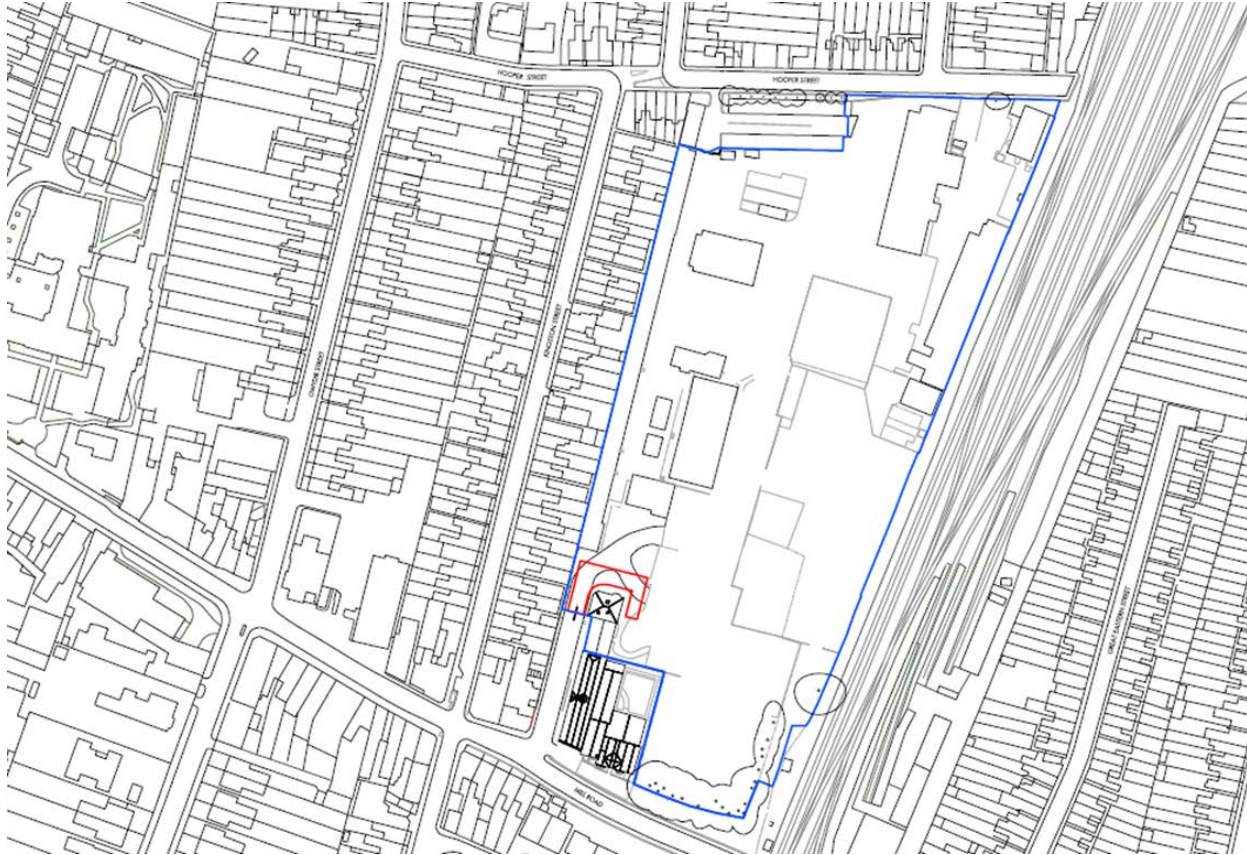






Page 13

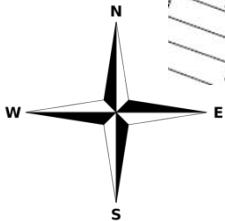

Proposed Block Plan


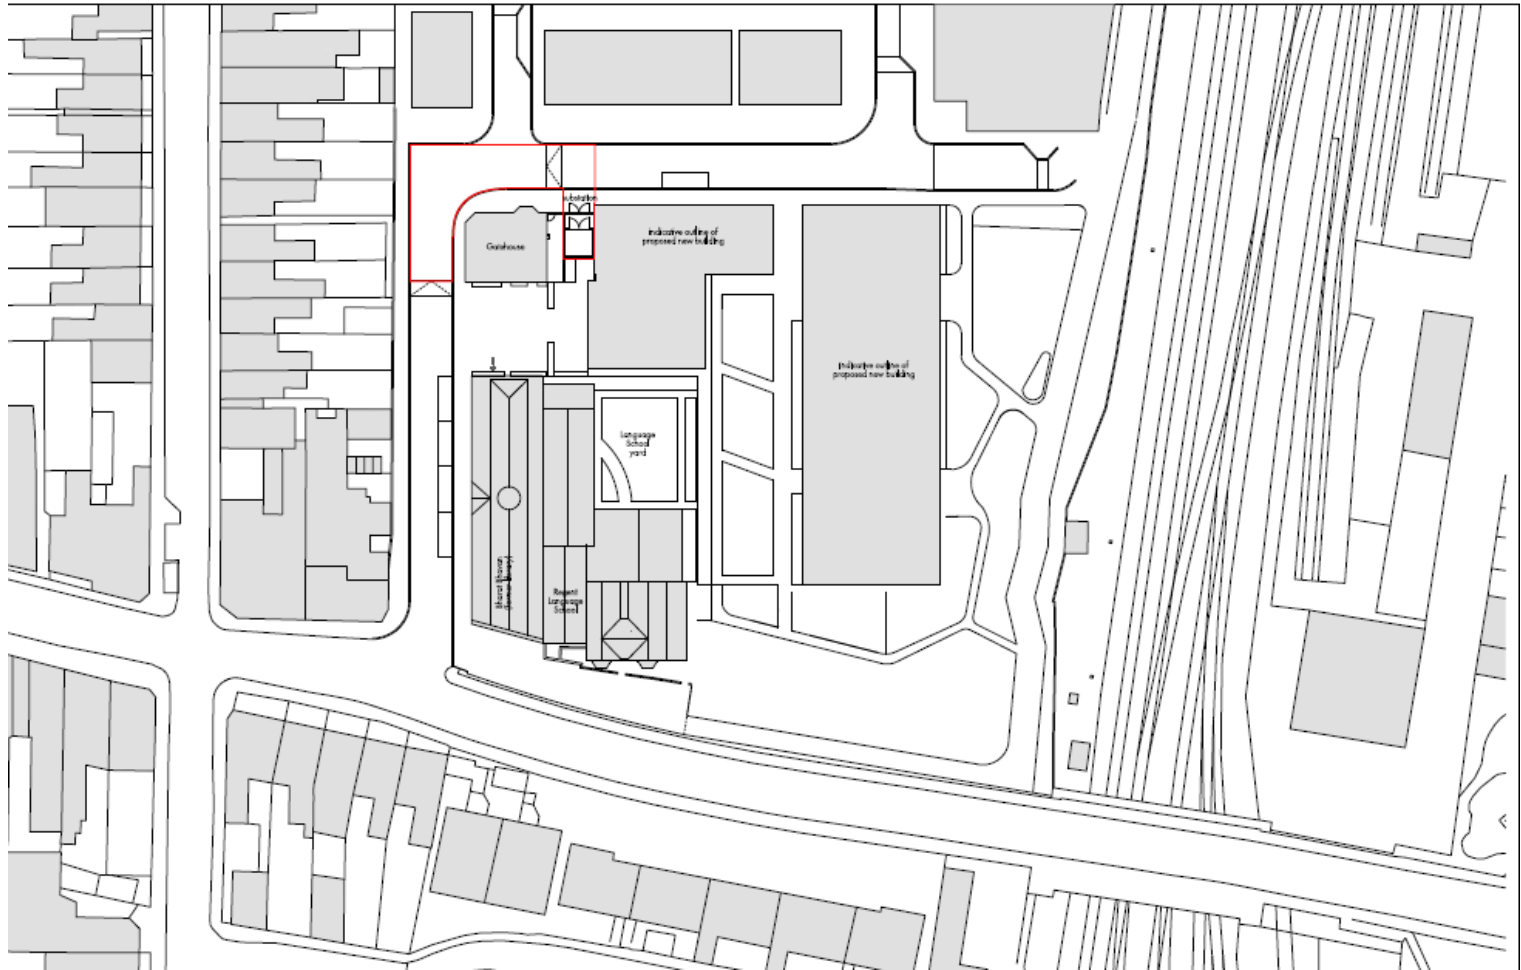


Floor Plans & Elevations

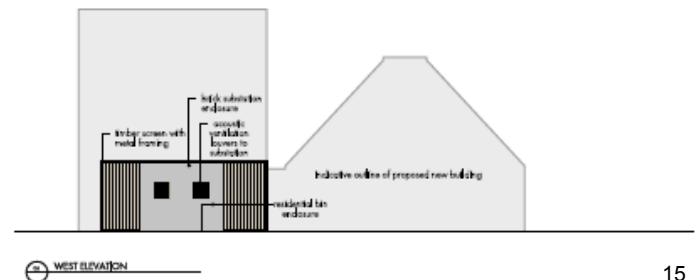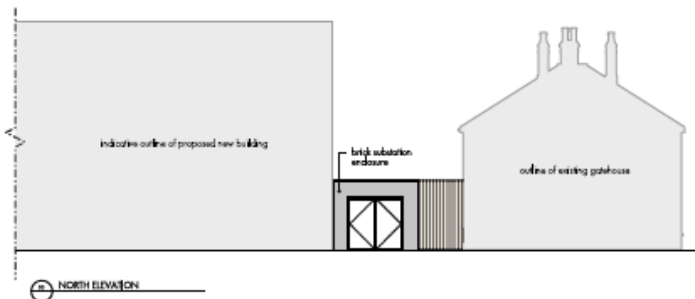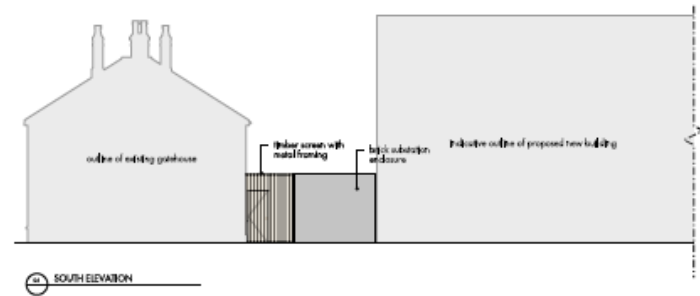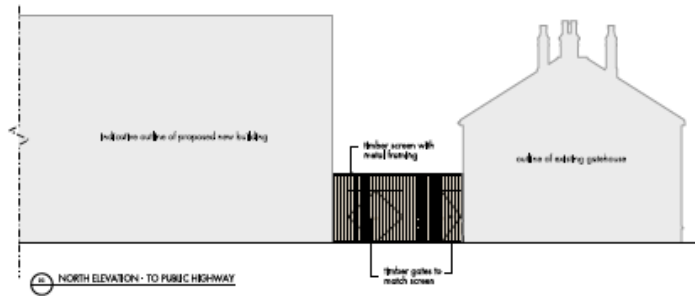
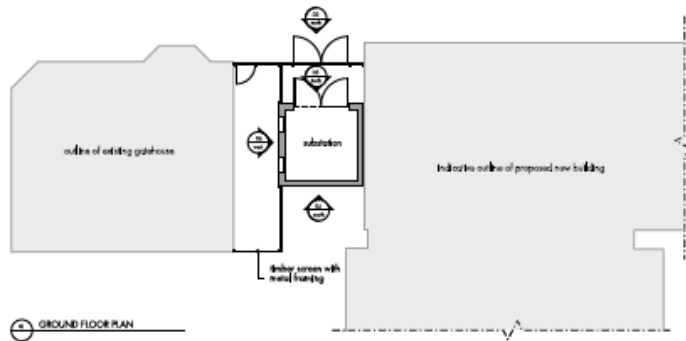


18/1947/S73 – Mill Rd Depot Phase 1


Site Location Plan

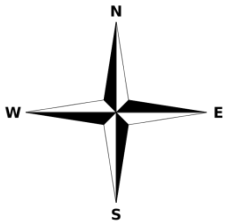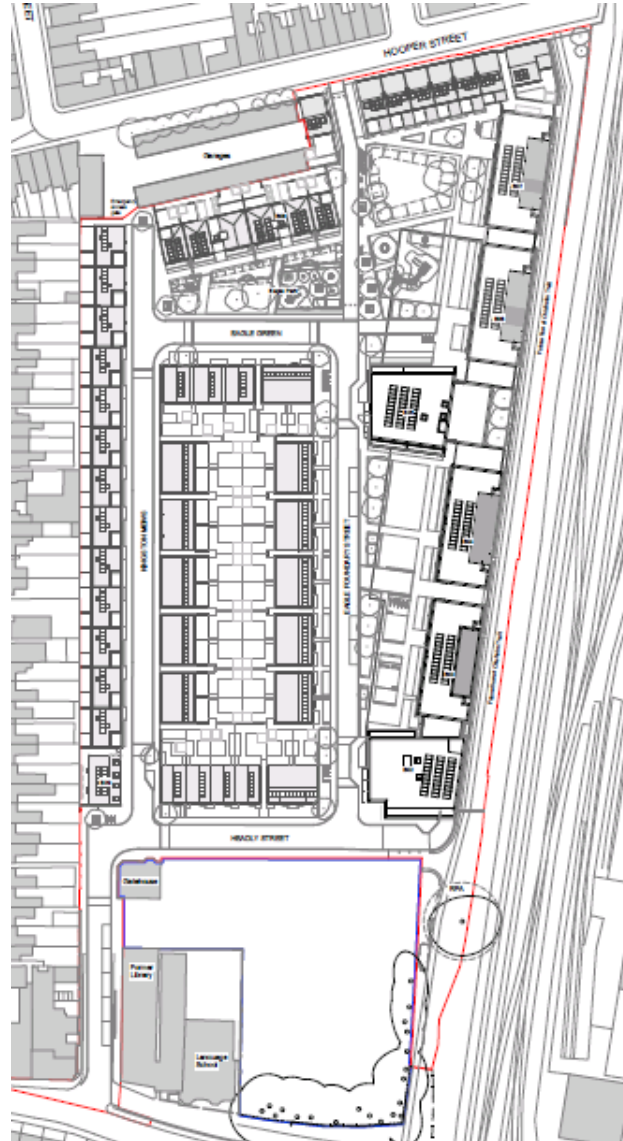

Proposed House

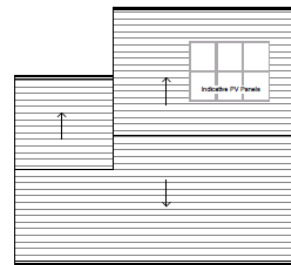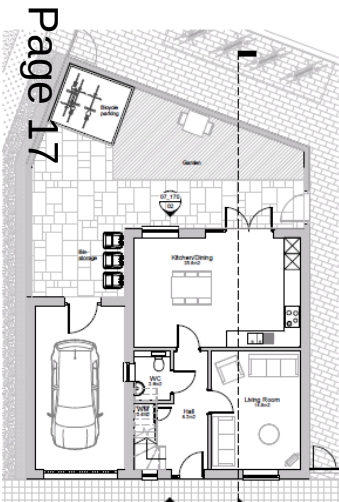

10 ROOF PLAN
1:100

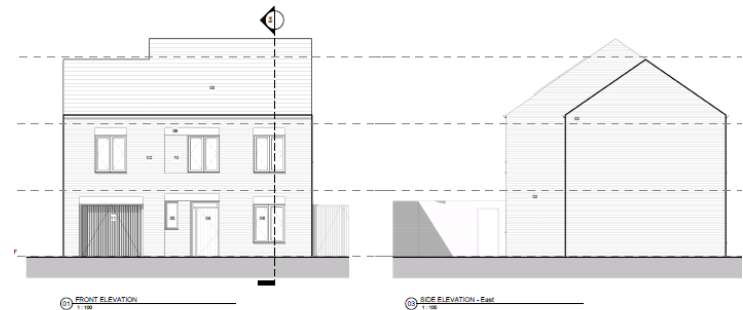


11 FRONT ELEVATION
1:100

12 SIDE ELEVATION - East
1:100



Typology – Block B_08

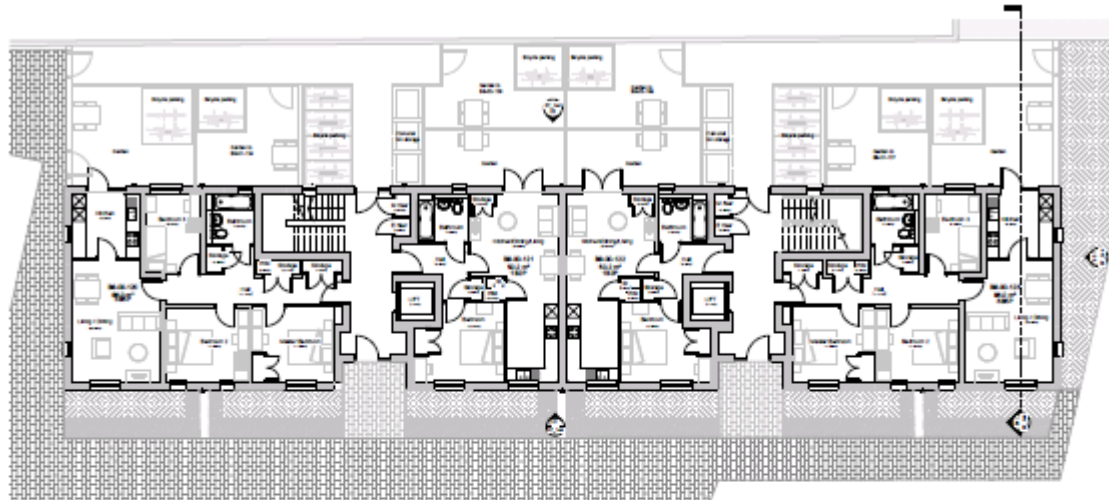

01 GROUND FLOOR PLAN
1:100

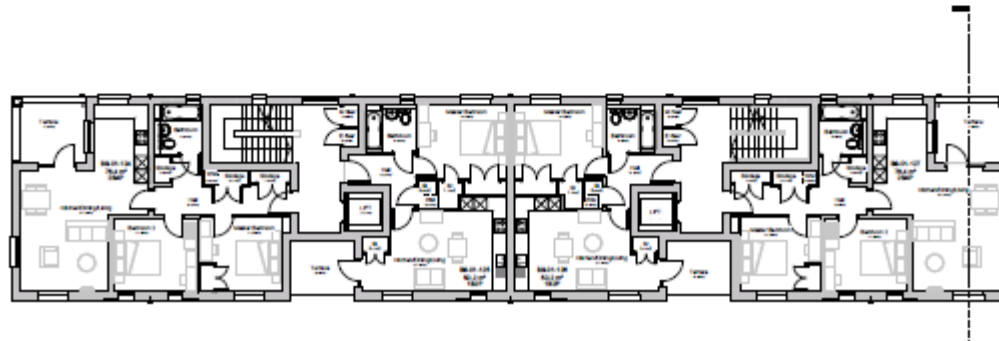




Illustration – Hedley Street

Page 19



19/0546/S106A Mill Rd Depot S106A



Site Location Plan

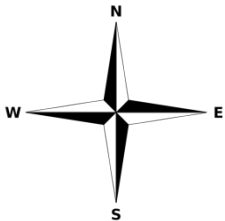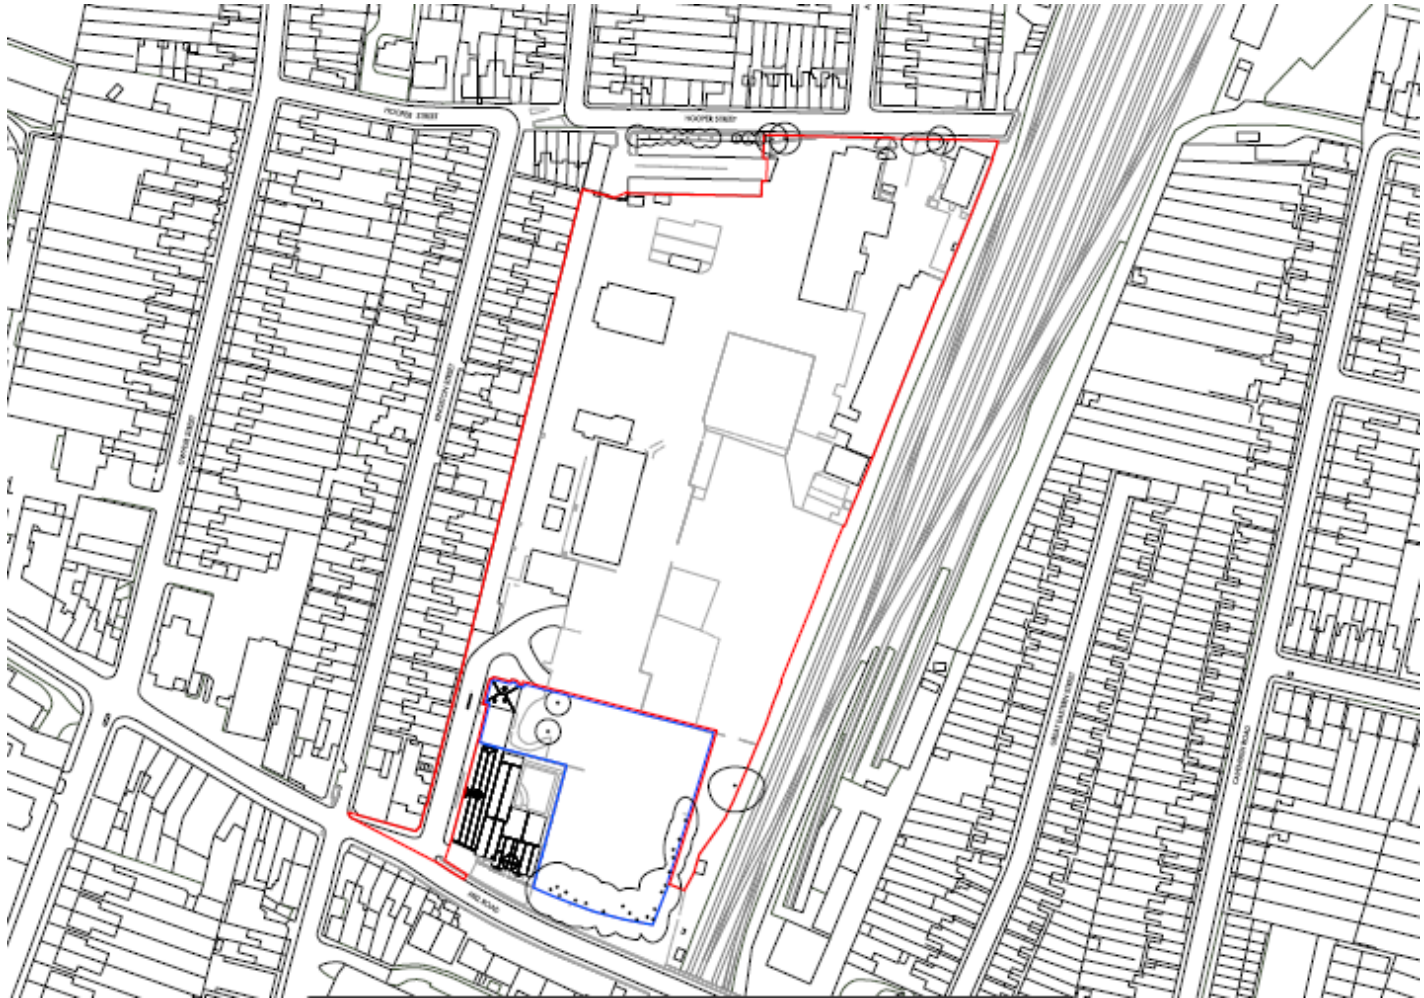

19/0166/S016A – 315-349 Mill Road

Site Location Plan

Page 22

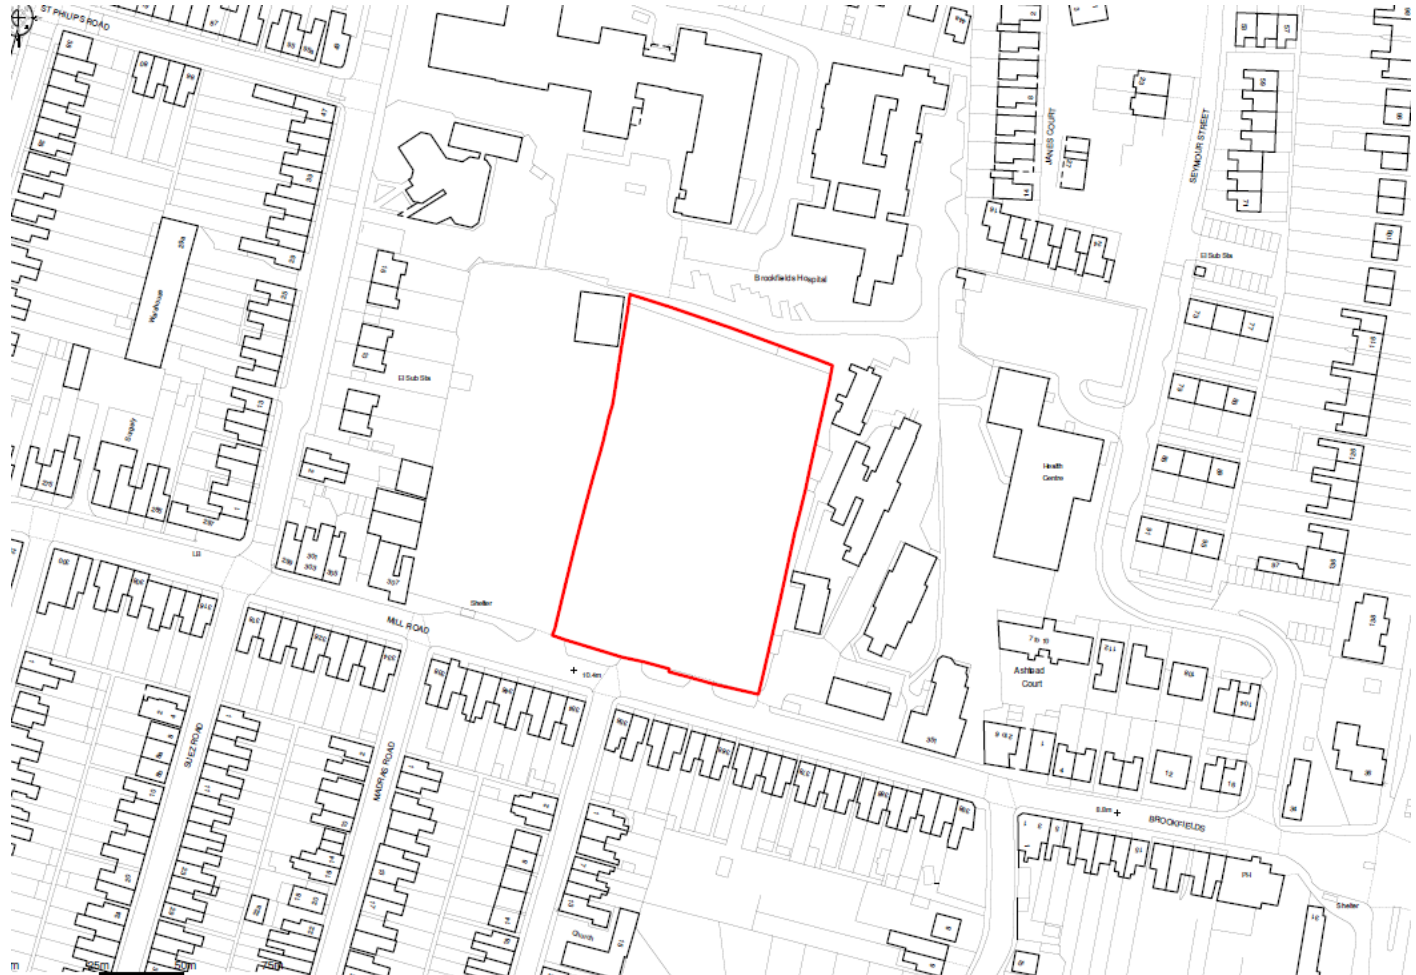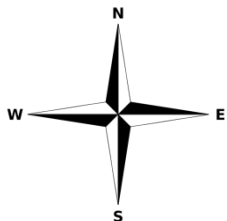


18/1876/FUL and 18/1877/LBC

Hobson House

Site Location Plan

Page 23

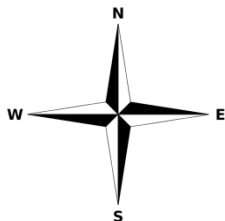



Page 24




Proposed elevation Downing Place



18/2025/FUL Unit 10 Cambridge Retail Park Site Location Plan

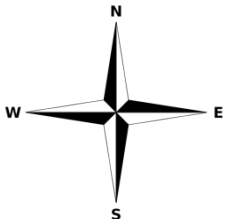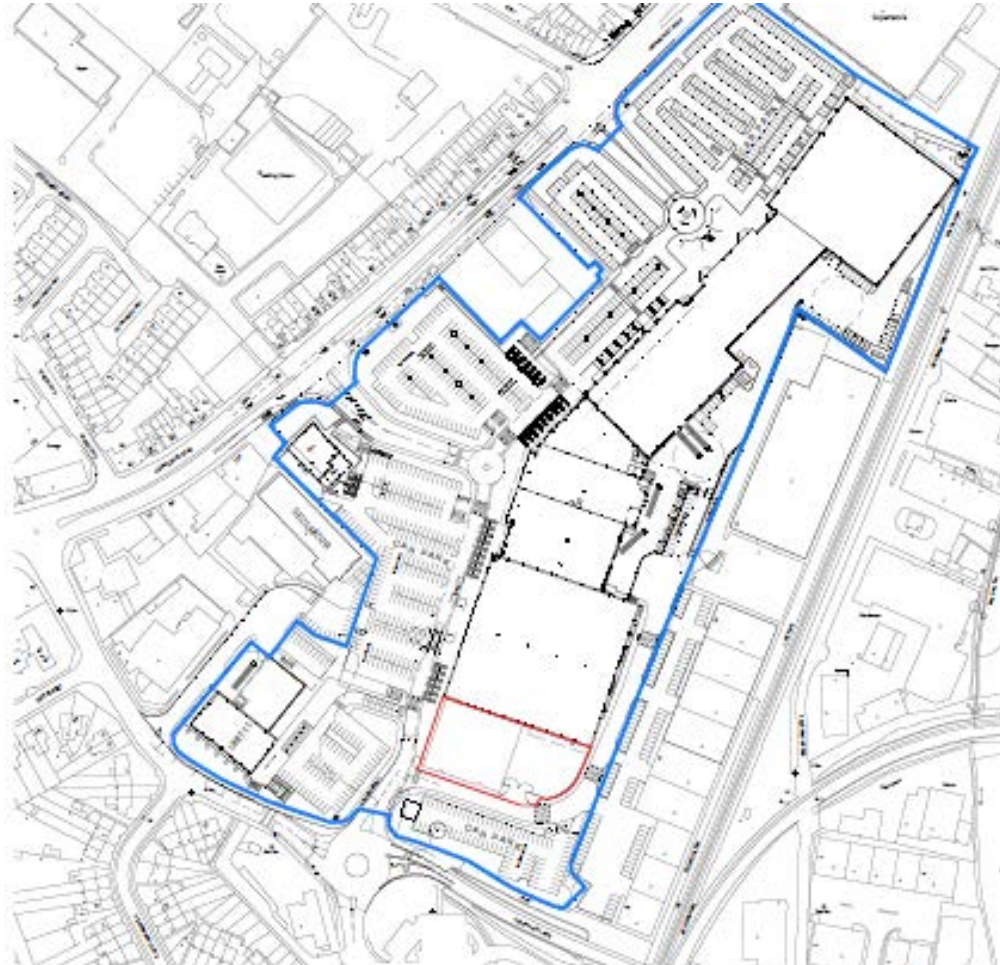


Block Plan

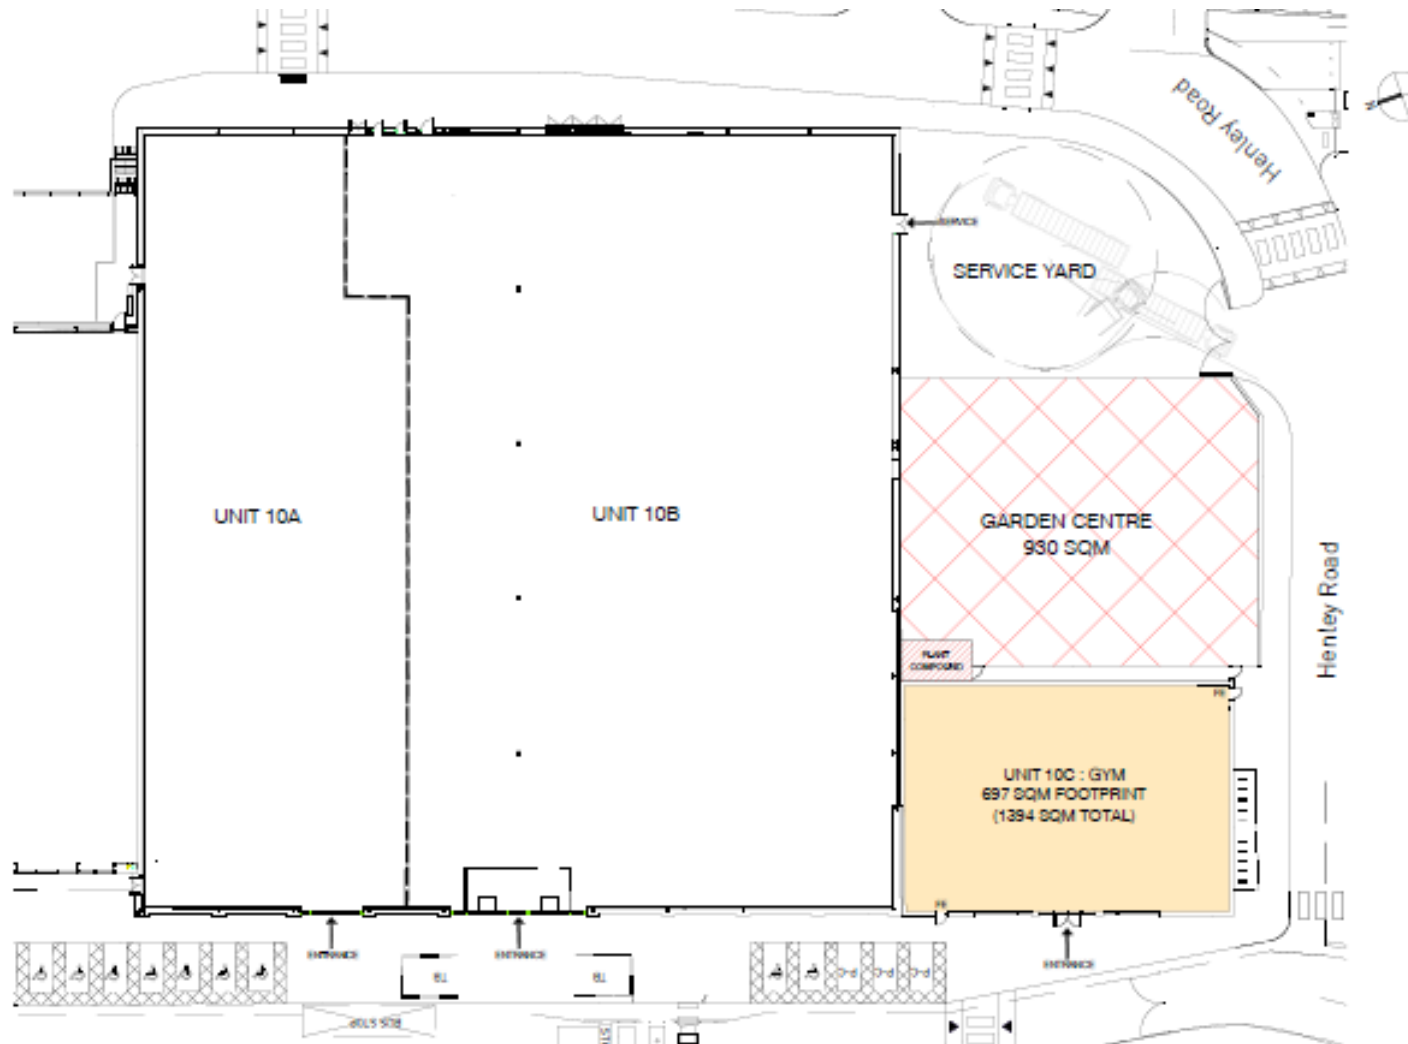


Elevations



Front Elevation

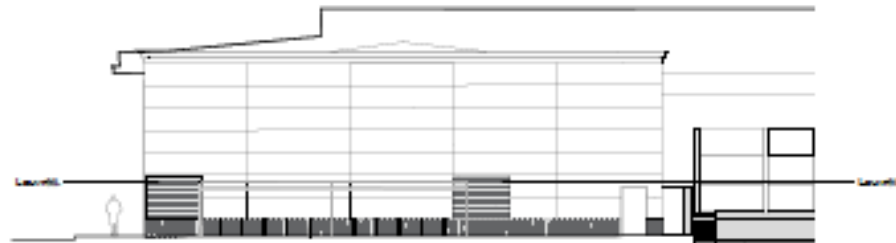

Elevation to Henry Road

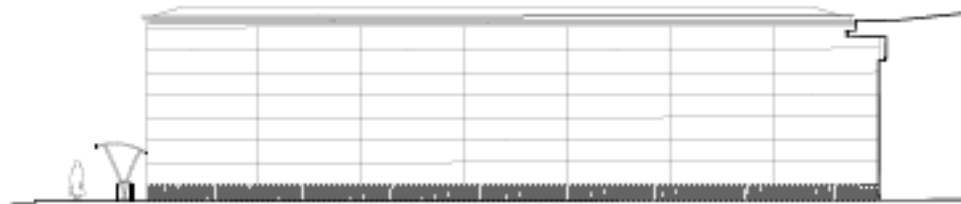



Rear Elevation

MINOR APPLICATIONS

17/2267/FUL 115-119 Shelford Road

Site Location Plan


Page 30

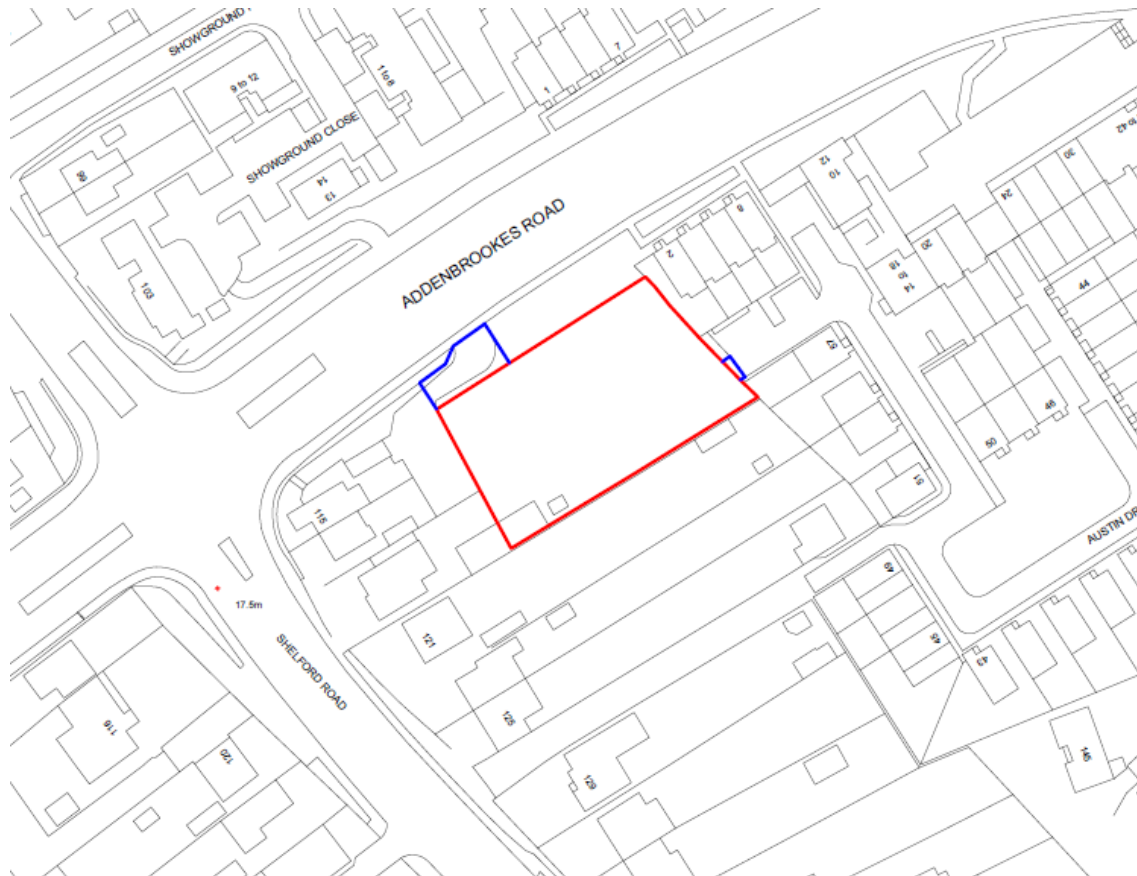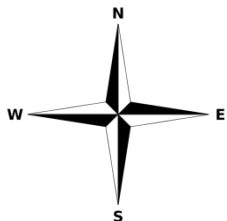


Page 31



Page 32

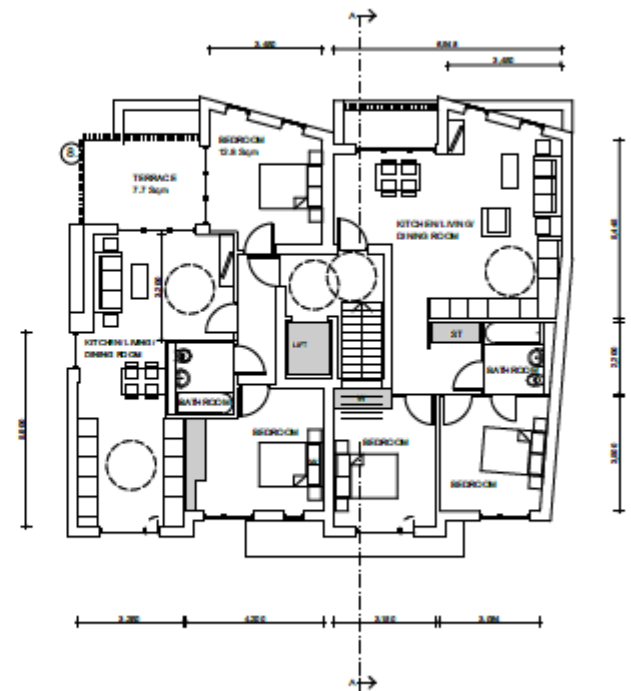

Proposed elevations



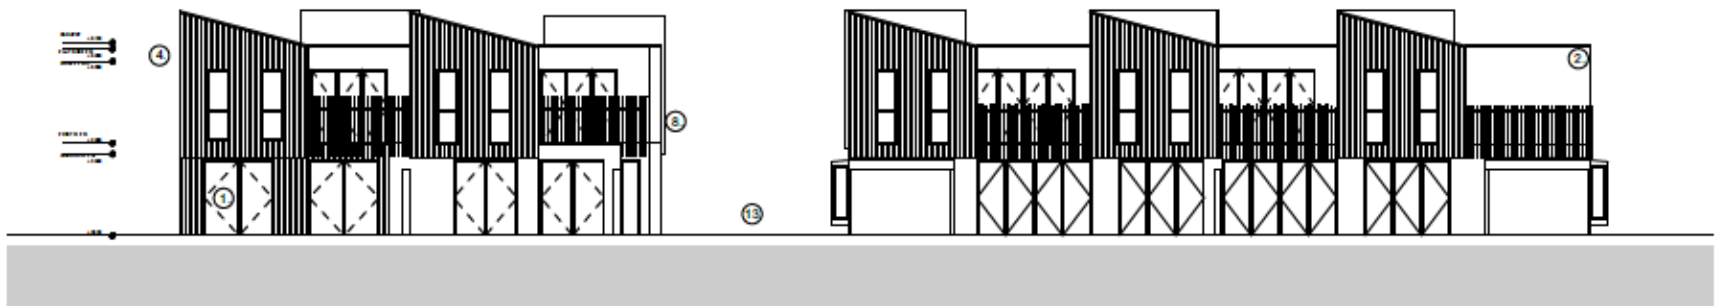


18/1952/FUL 6 Wilberforce Road


Site Location Plan

LOCATION PLAN

H.M. LAND REGISTRY			TITLE NUMBER	
			CD10203	
ORDNANCE SURVEY PLAN REFERENCE	COUNTY	SHEET	NATIONAL GRID	SECTION
	CAMBRIDGESHIRE AND ISLE OF ELY		TL 4359	A
Scale: 1:1250			© Crown copyright 1971	

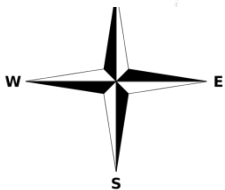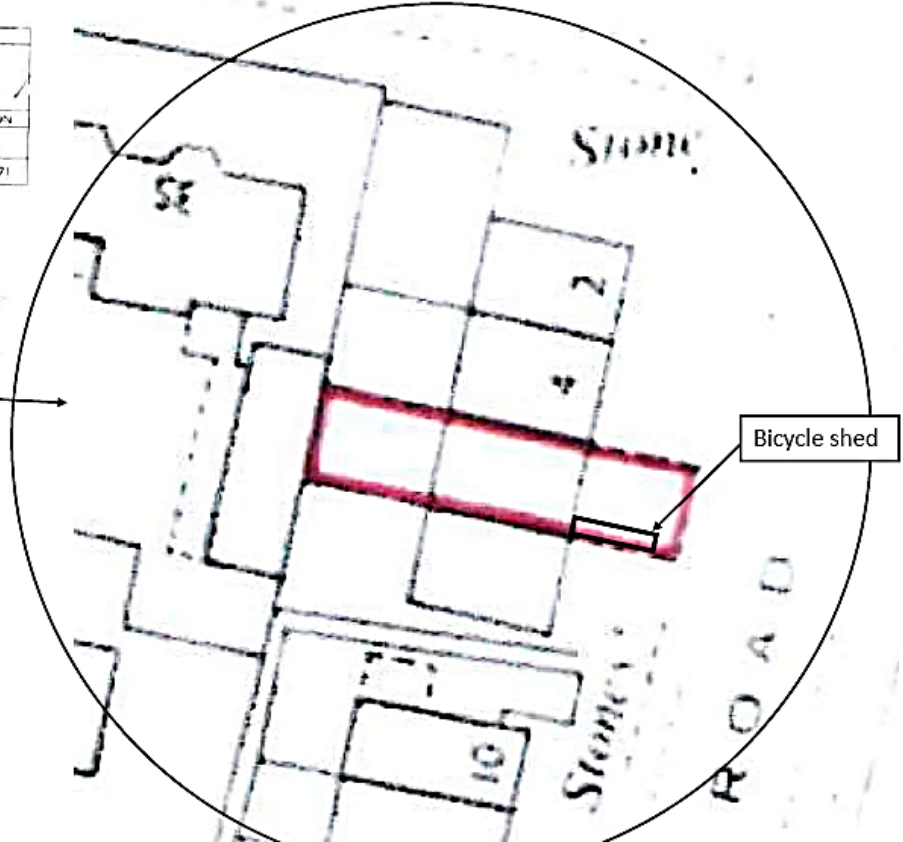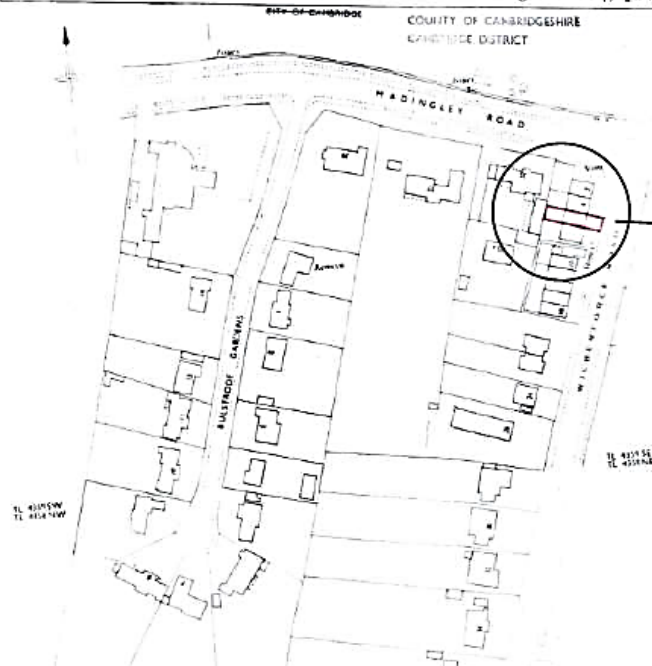

Proposed elevations

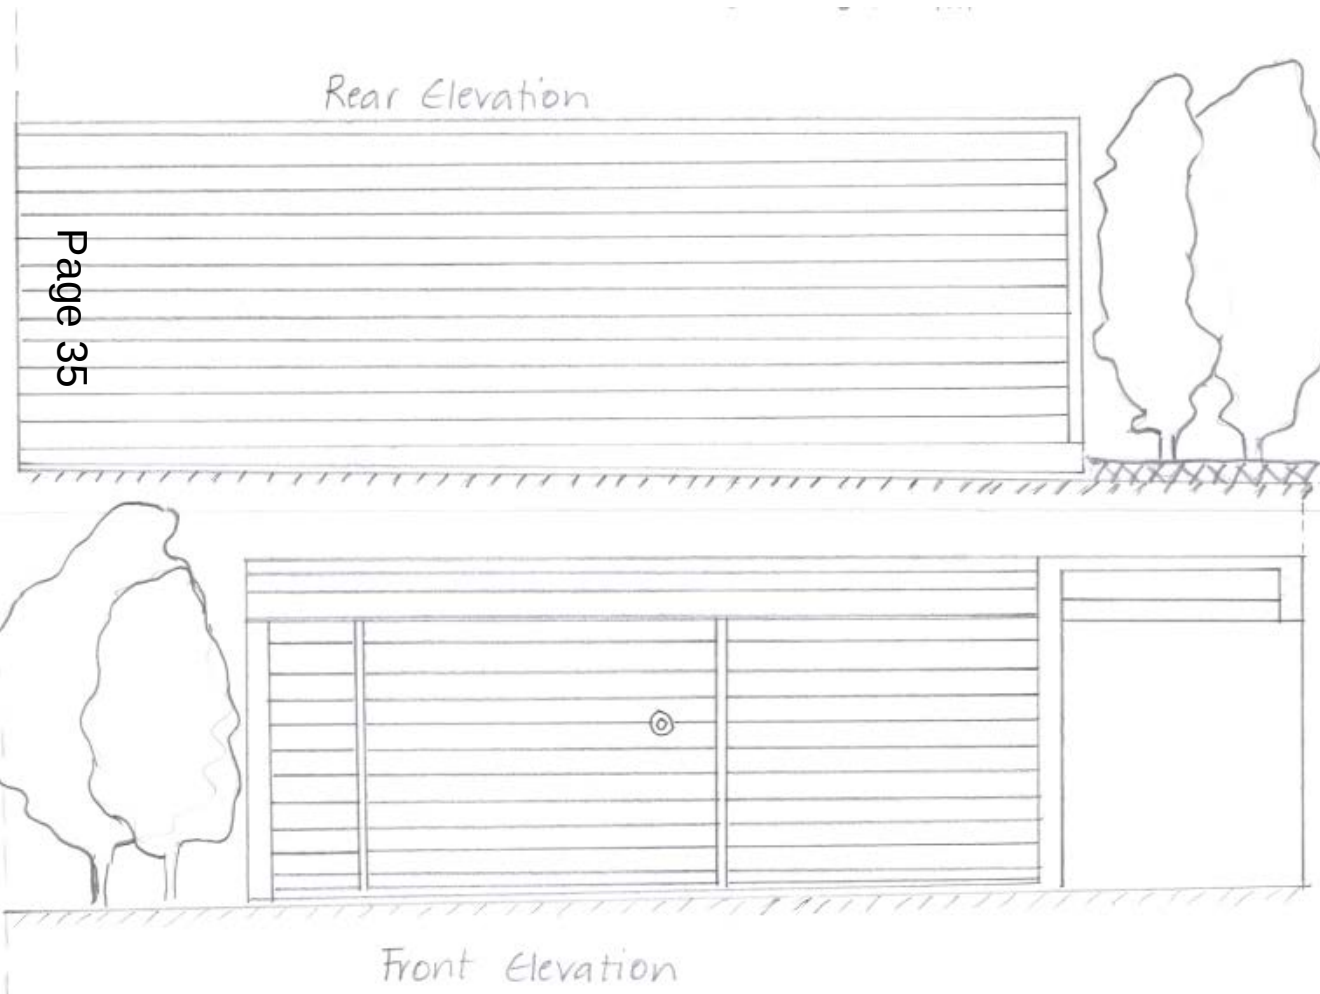

Proposed site plan

Page 36

