


MAJOR APPLICATIONS

19/0261/FUL – 74-82 Akeman Street

Site Location Plan



Page 2

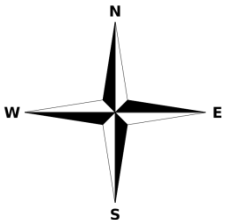


Proposed Site Plan



Street Elevations



1 Existing Street Elevation
1:500 @A3

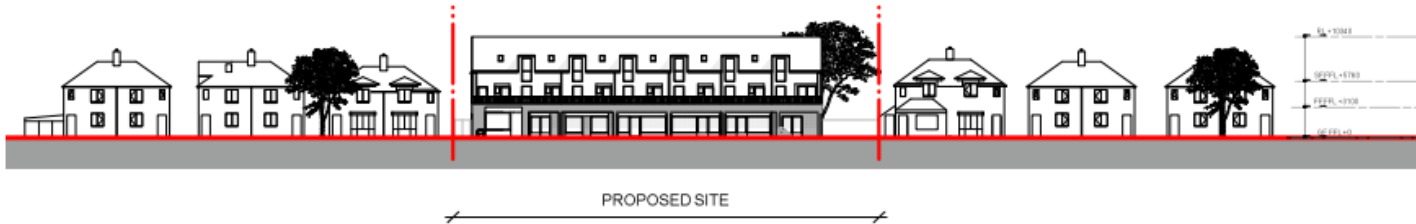

2 Proposed Street Elevation
1:500 @A3

Frontage Building elevations



1 South Elevation



2 North Elevation




5 East Elevation





6 West Elevation

Page 6

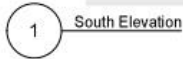


18/1859/FUL – 39 Akeman Street

Site Location Plan

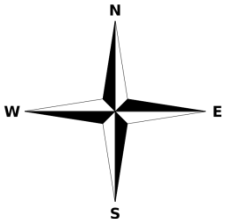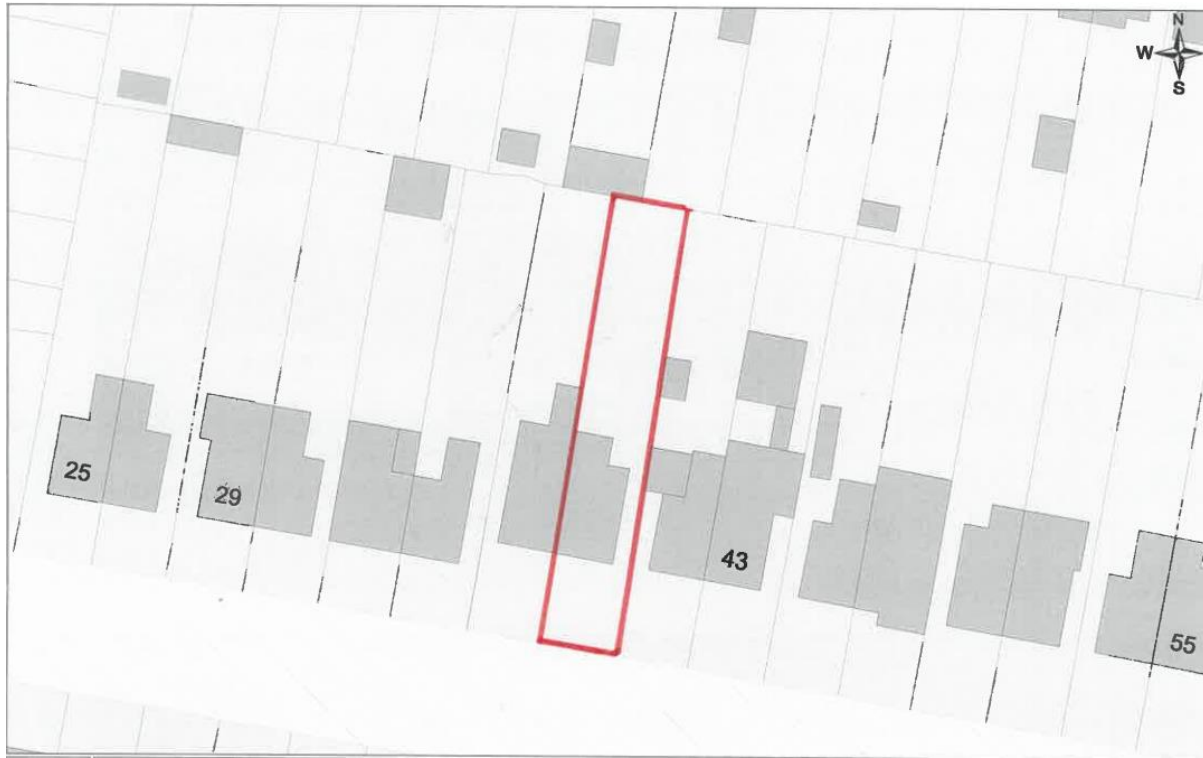

Existing and Proposed Floor Plans


Page 8

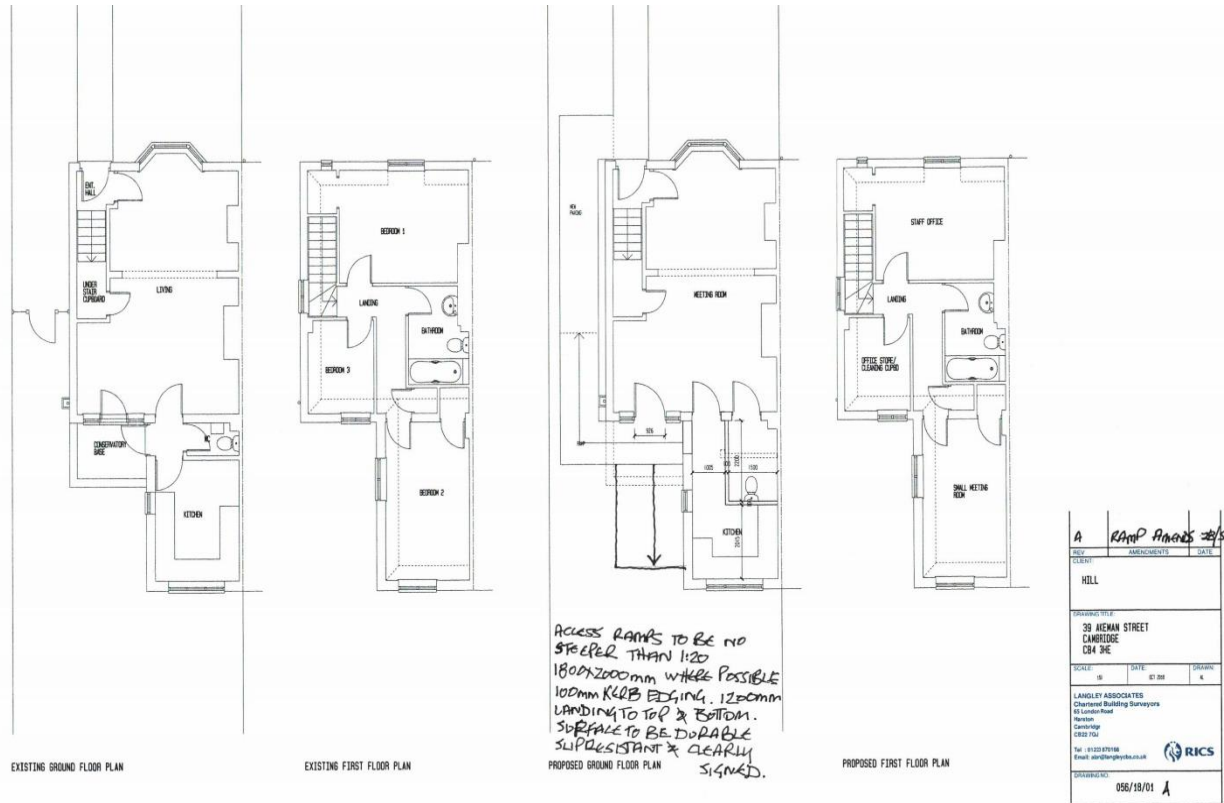

19/0263/FUL – Future Business Centre

Site Location Plan

Page 9

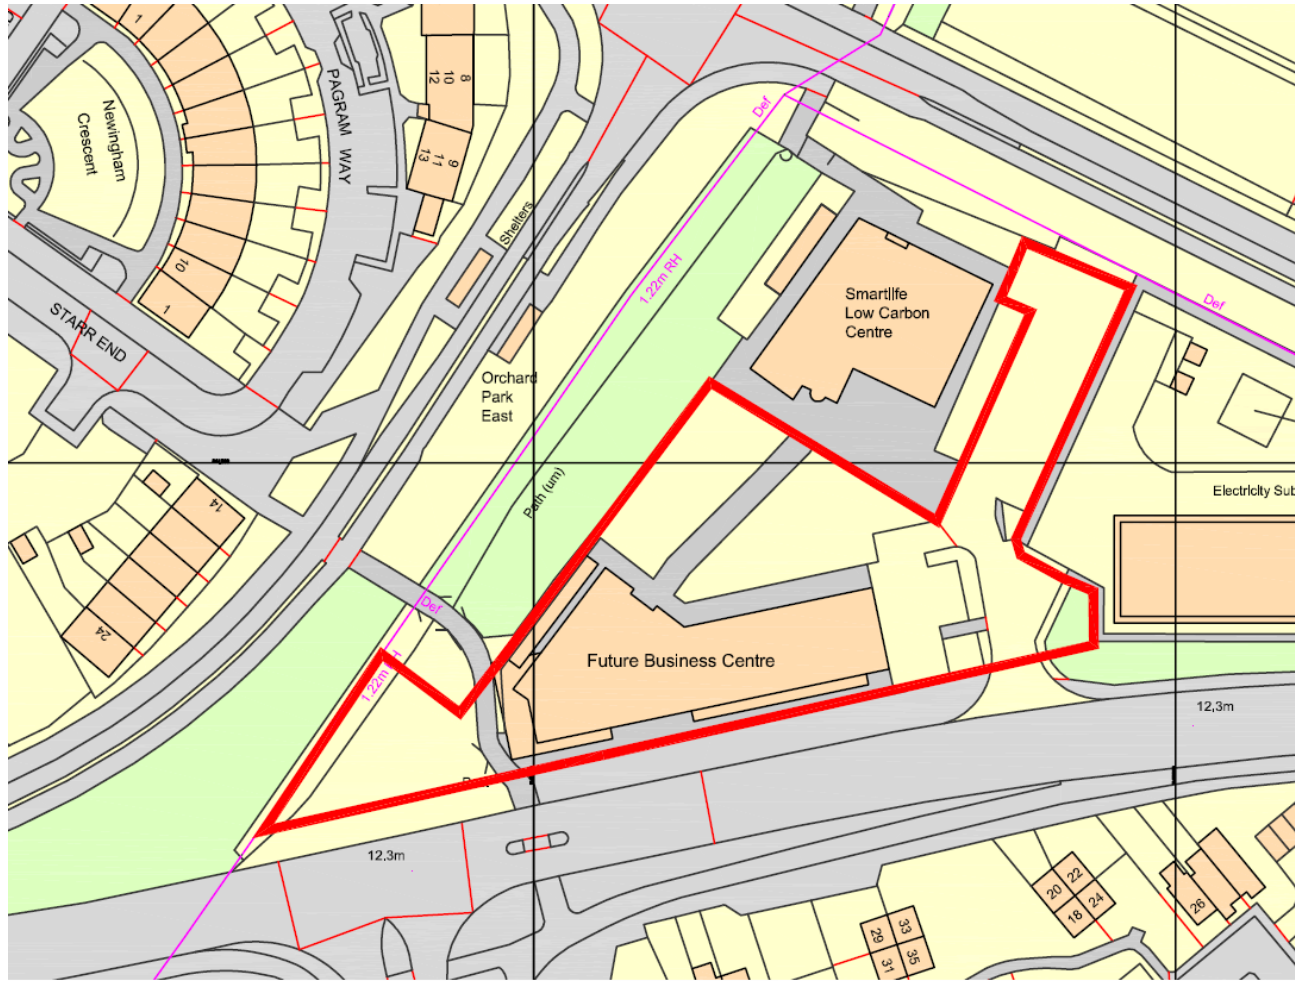

Page 10



Proposed Elevations



Page 11



South West Elevation (Side)

1:100



Courtyard South East Elevation

1:100





South East view




18/1520/FUL – 11 Napier Street

Page 13

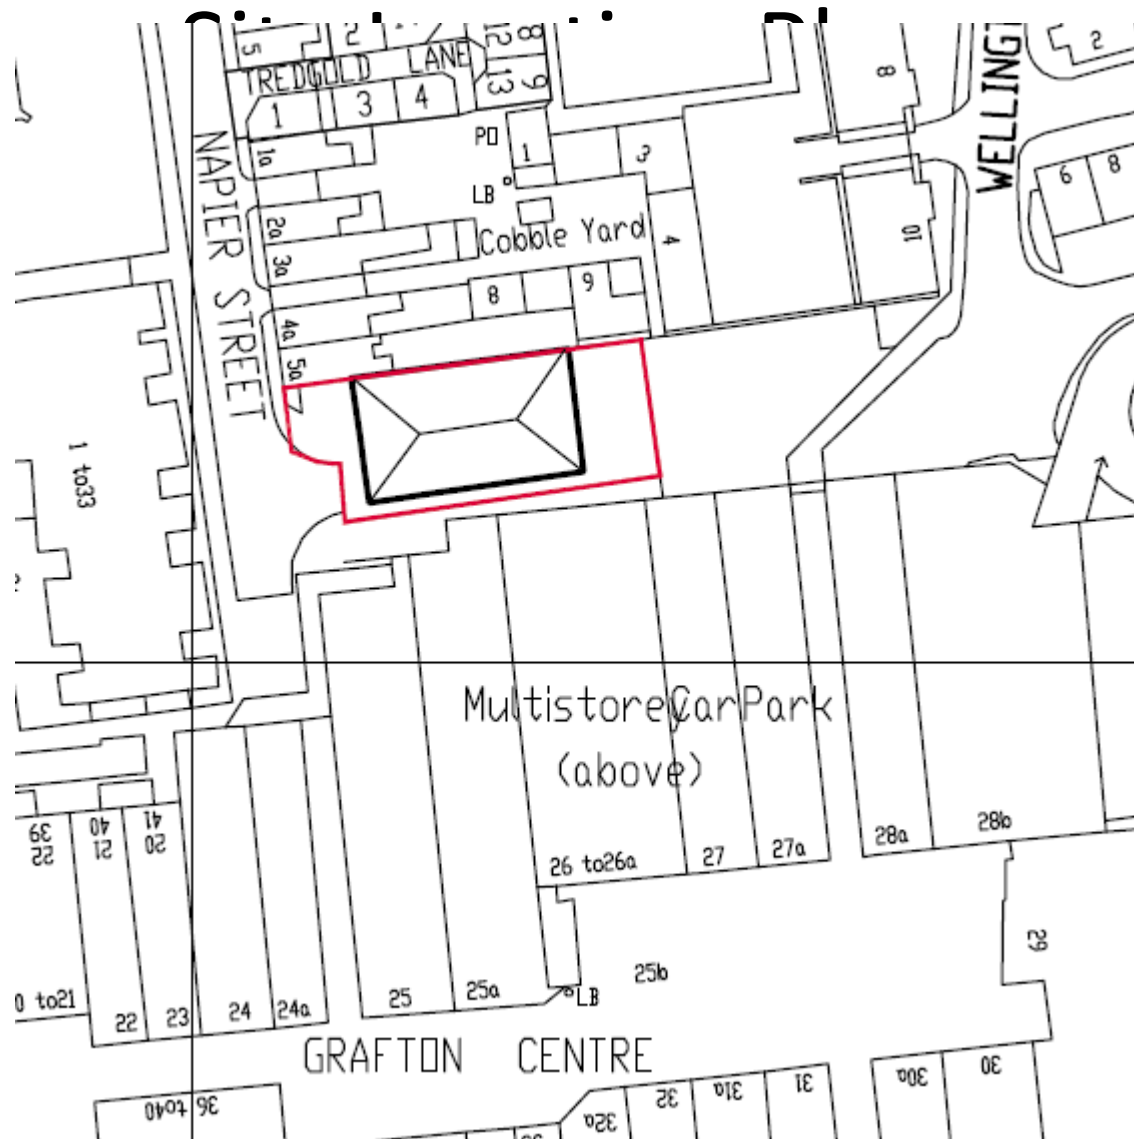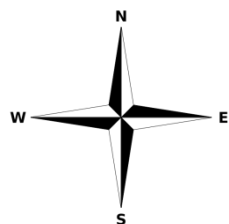

Proposed ground floor


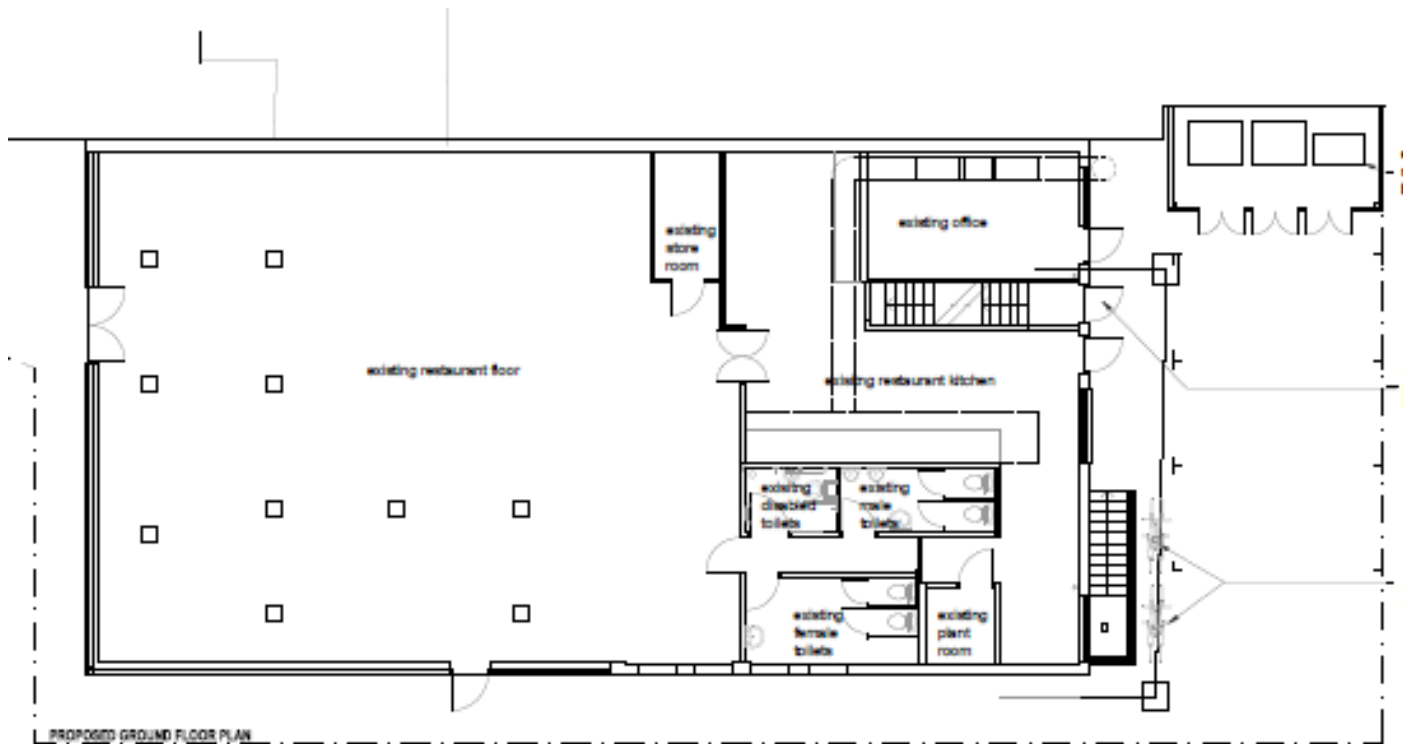


Proposed first floor





18/1887/FUL – 57 Peverel Road

Site Location Plan

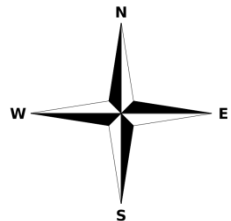
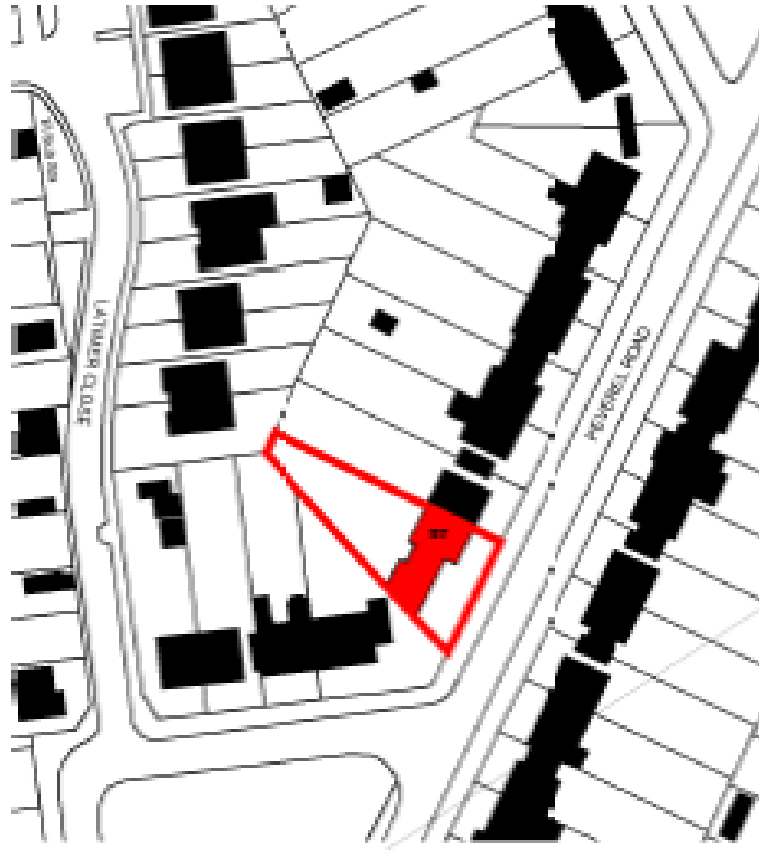


Proposed site and floor plans

Page 17

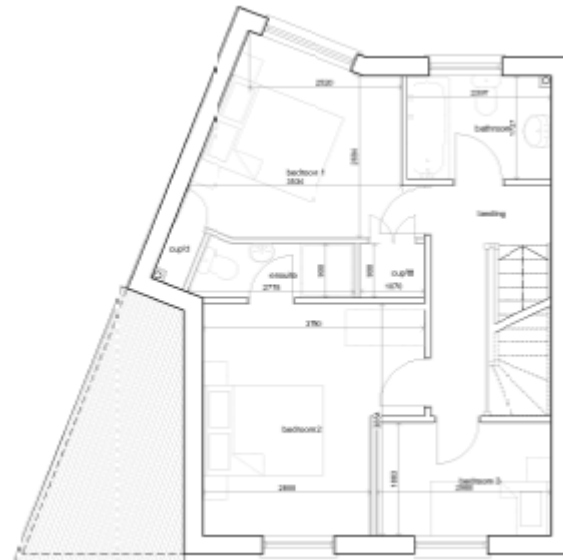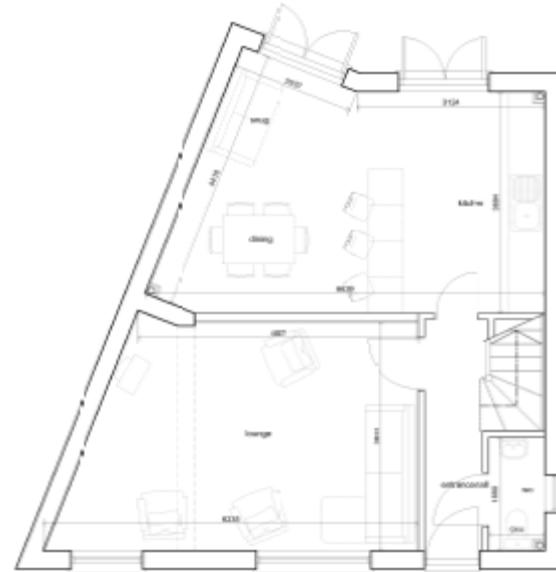

Proposed elevations


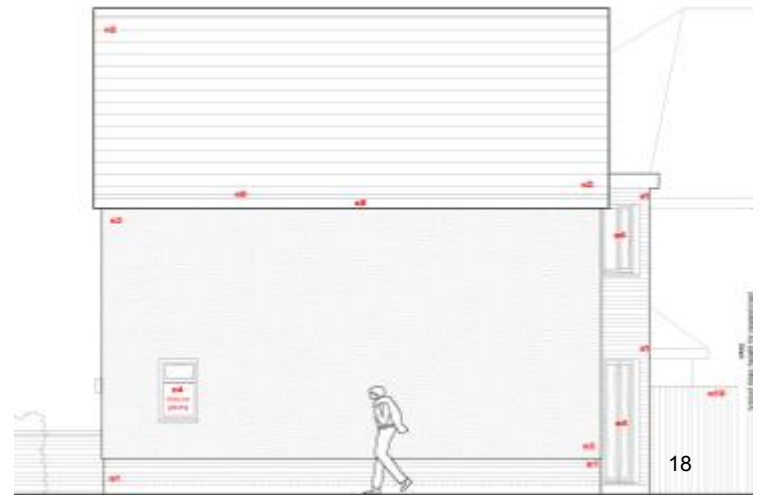
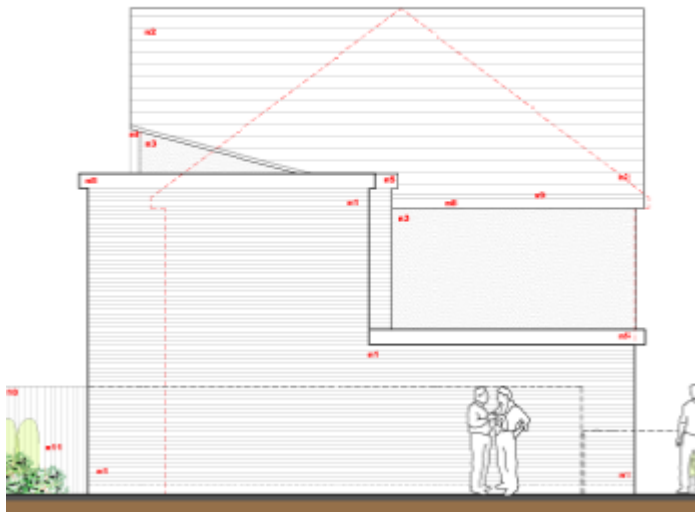


18/1952/FUL 6 Wilberforce Road

Site Location Plan

LOCATION PLAN


H.M. LAND REGISTRY			TITLE NUMBER	
			CD10203	
ORDNANCE SURVEY	COUNTY	SHEET	NATIONAL GRID	SECTION
PLAN REFERENCE	CAMBRIDGESHIRE AND ISLE OF ELY		TL 4359	A
Scale: 1:1250			© Crown copyright 1971	

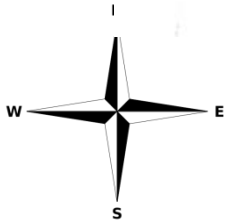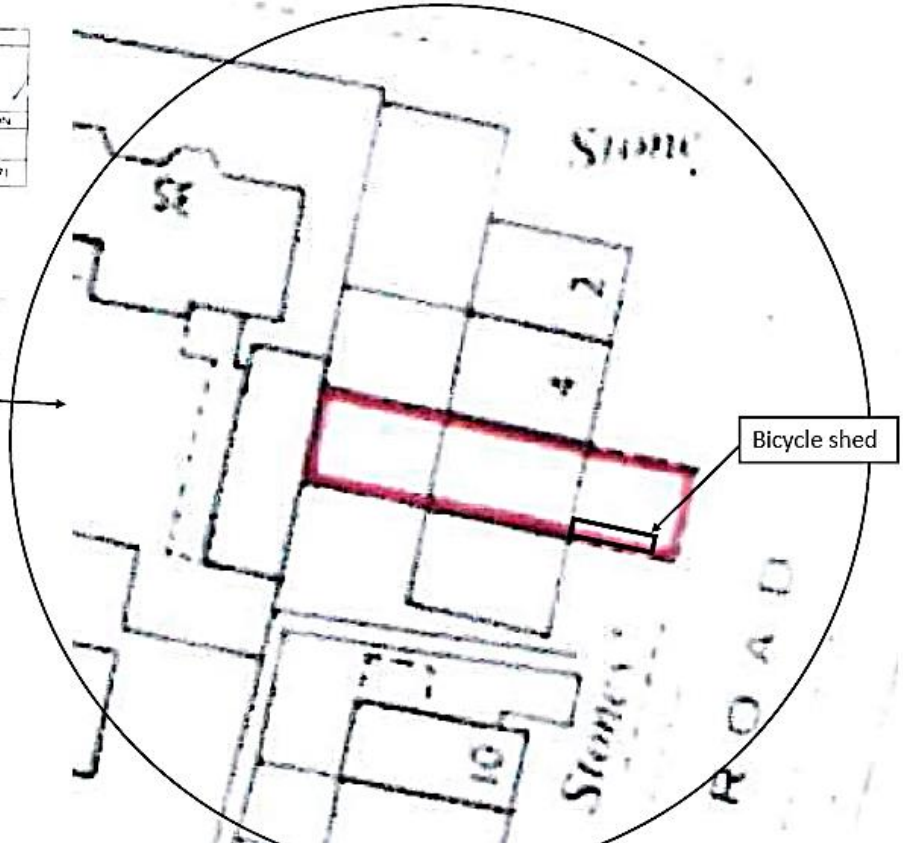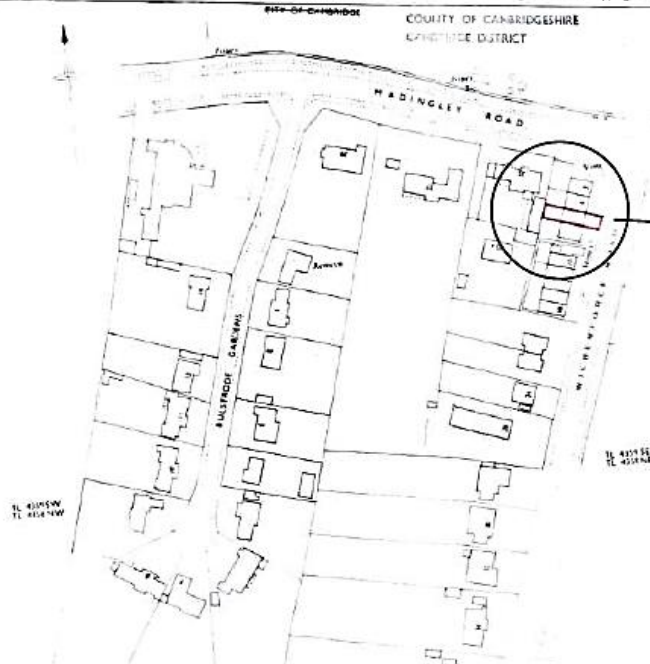

Proposed elevations


Page 20

Rear Elevation

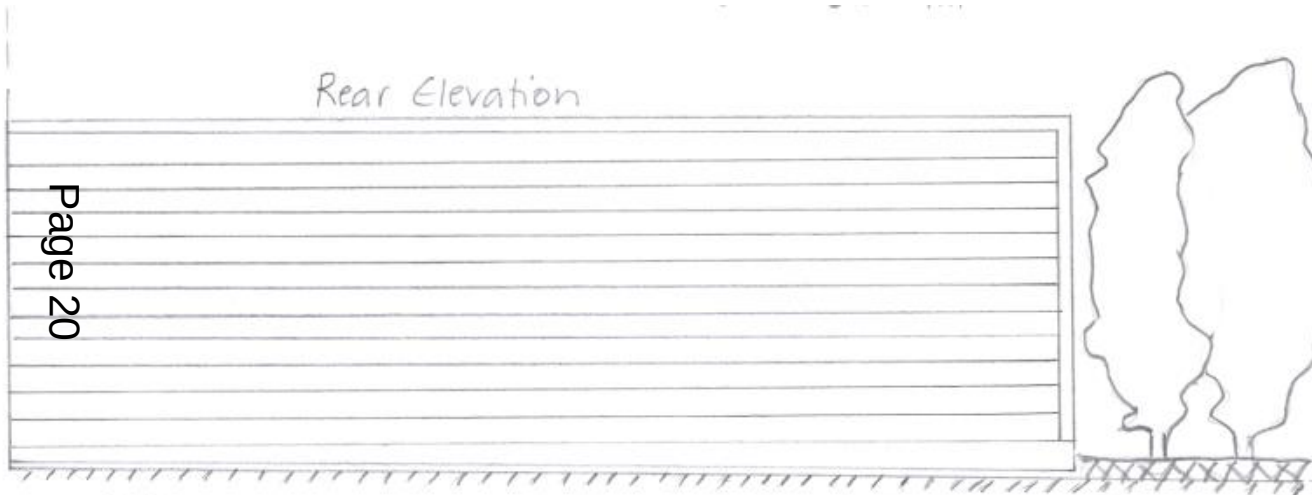


Side Elevation

Front Elevation

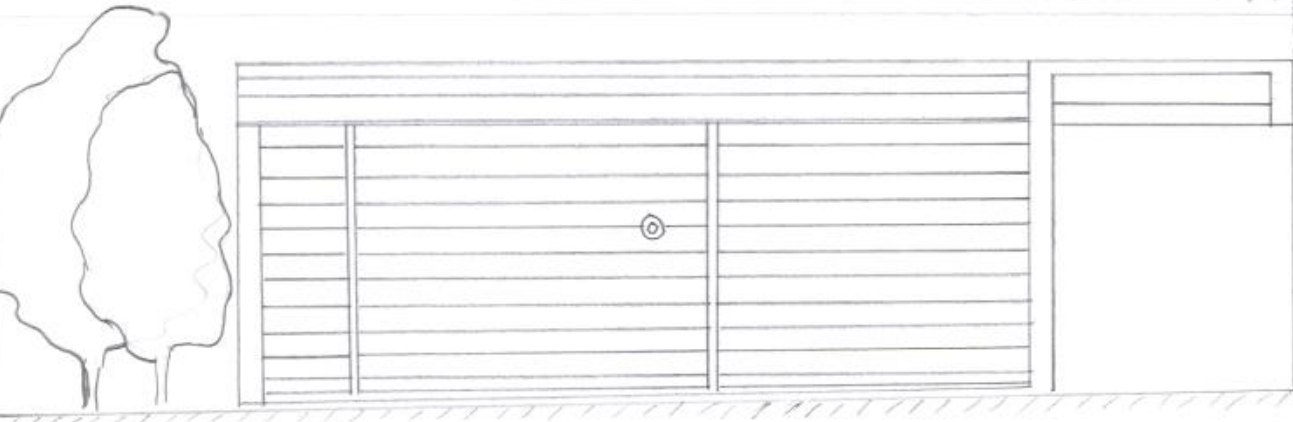


Proposed site plan

Page 21

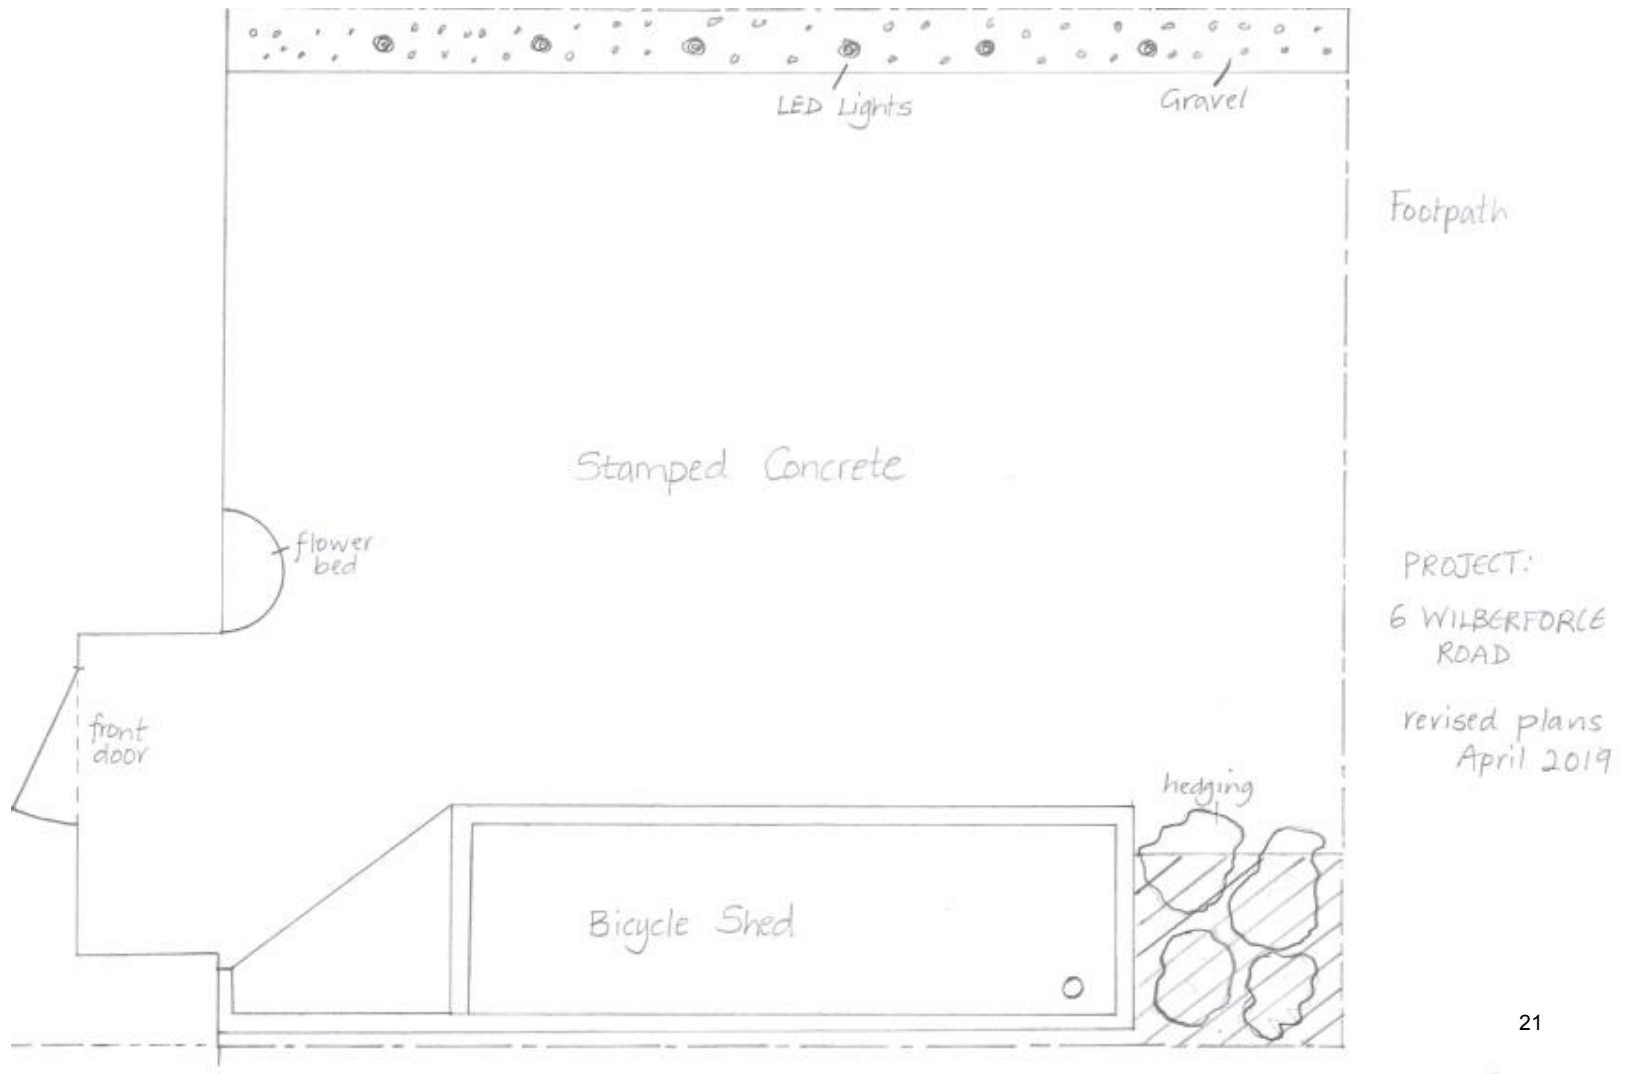

19/0015/FUL– 11 Hinton Avenue

Site Location Plan

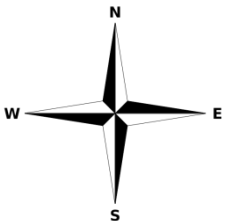

Proposed site plan



Proposed floor plans and elevations




Proposed street scene

Page 25



EXISTING STREET SCENE

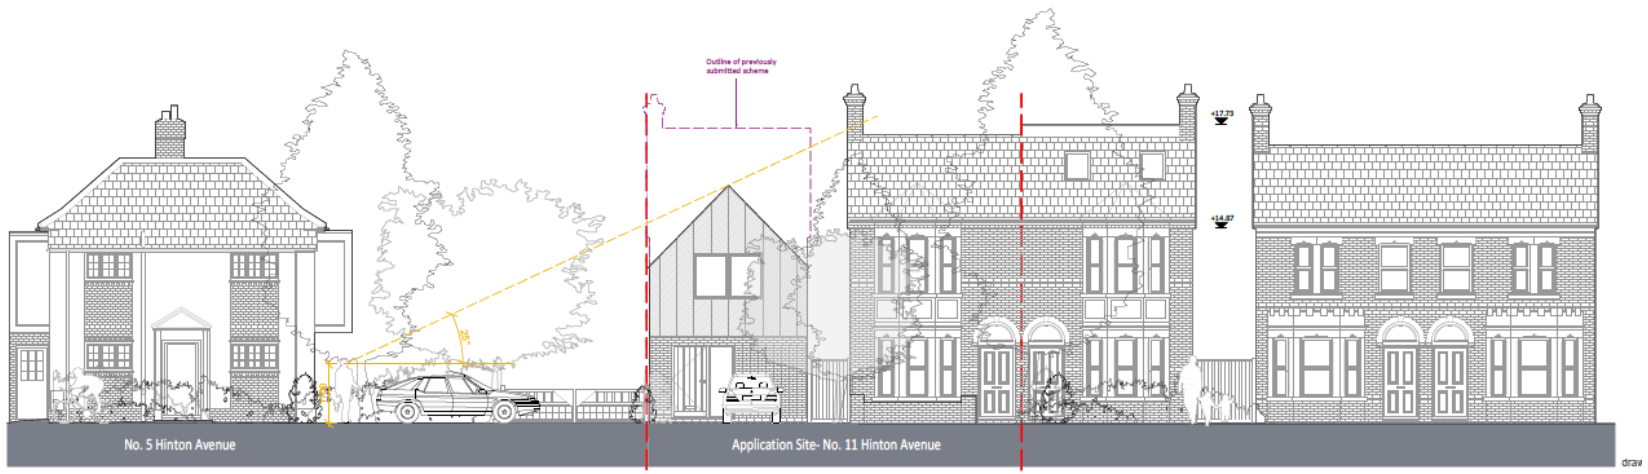

This page is intentionally left blank