



MAJOR APPLICATIONS

19/1651/FUL - Emmanuel College Site Location Plan

Page 2

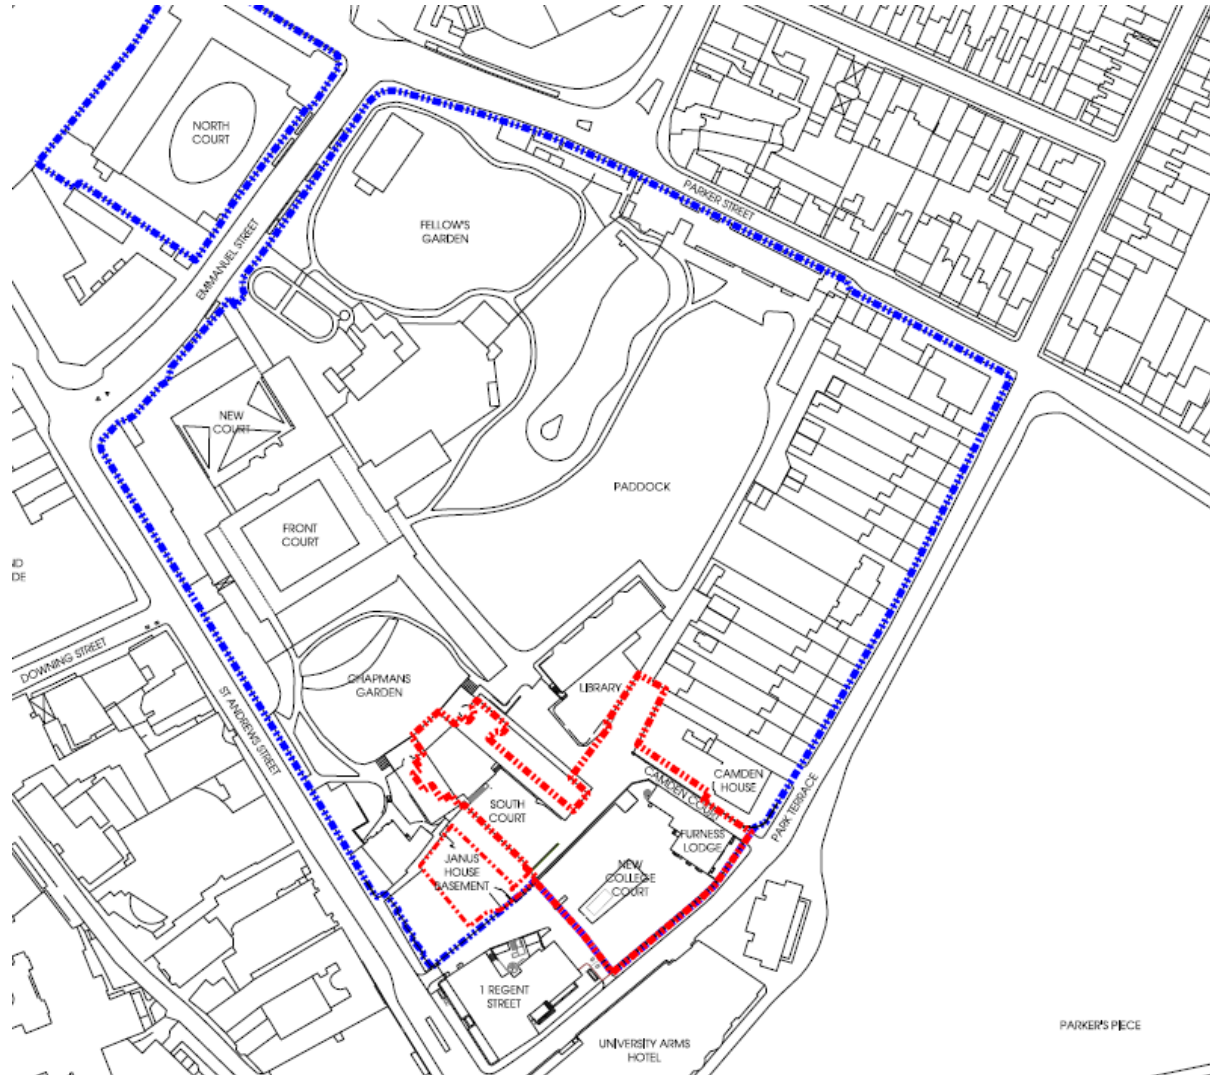

Proposed site plan

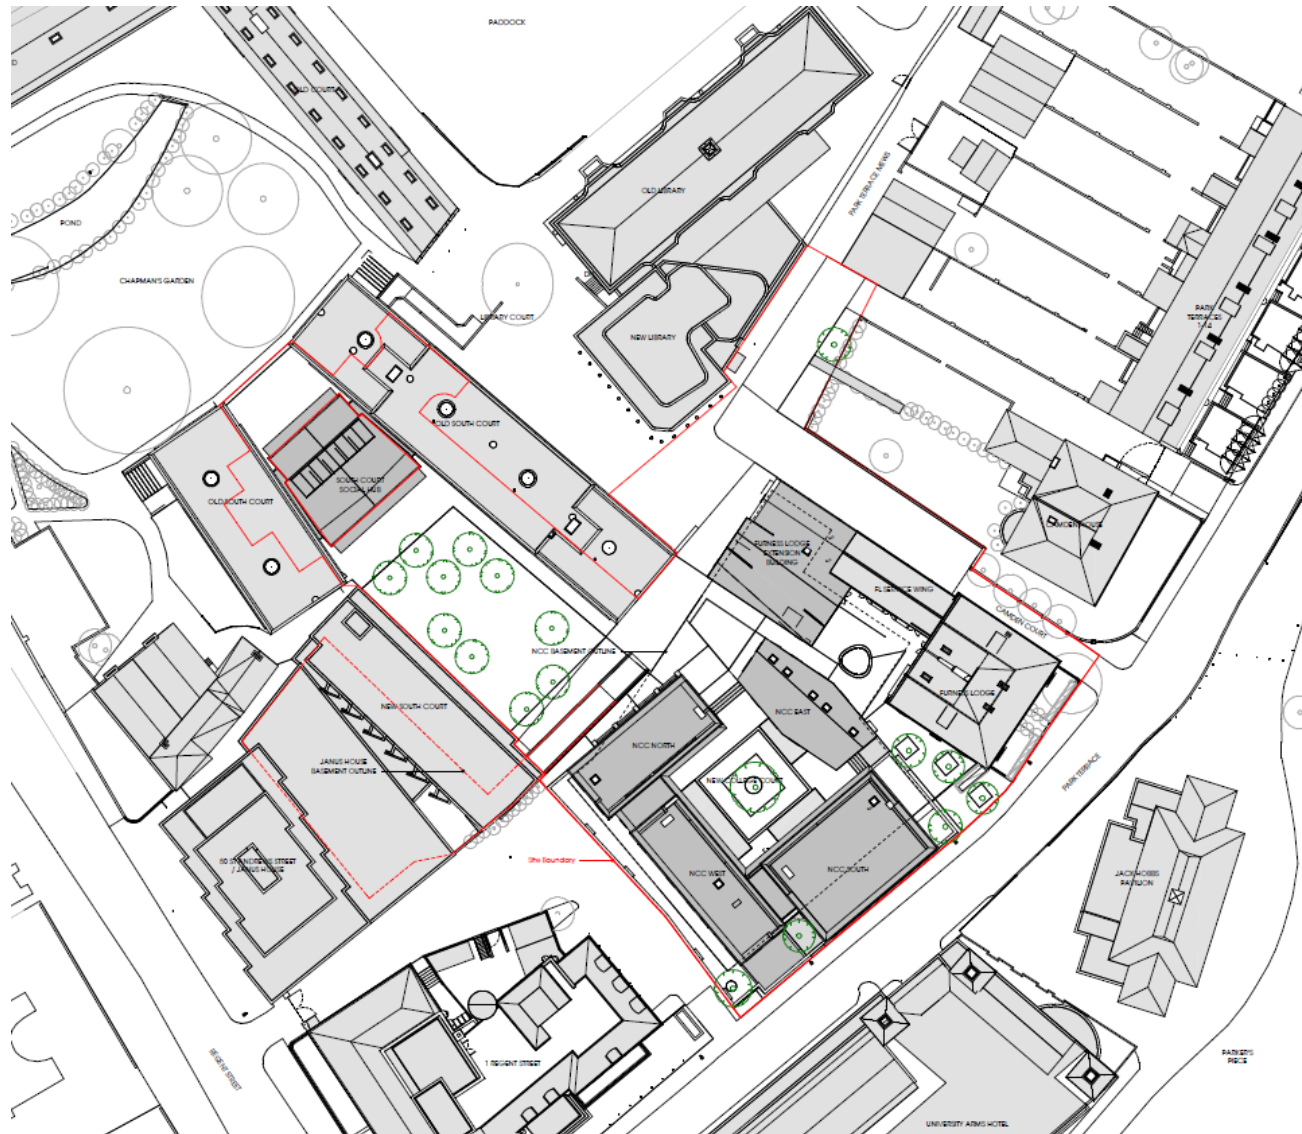


Park Terrace Elevation

Page 4






West Elevation (facing Regent Street)

Page 5

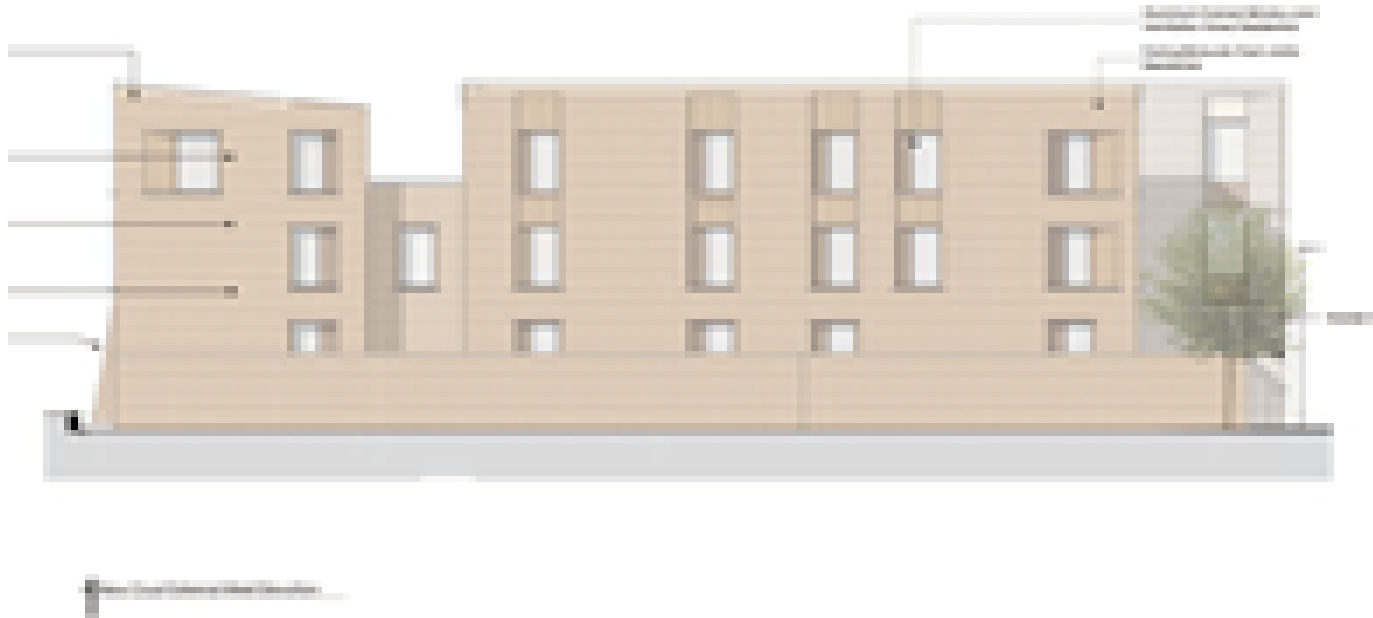


Furness Lodge Elevations

Page 6

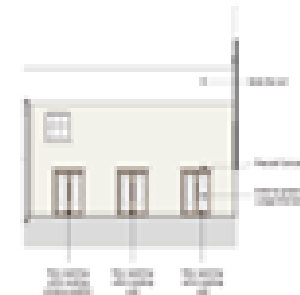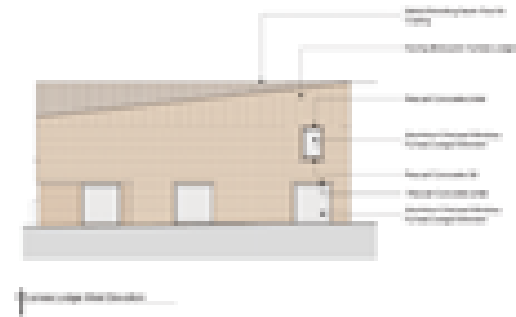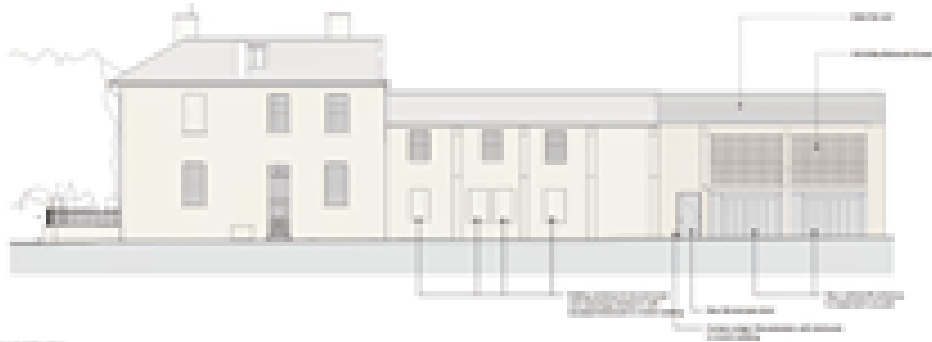

Street View Park Terrace

Page 7

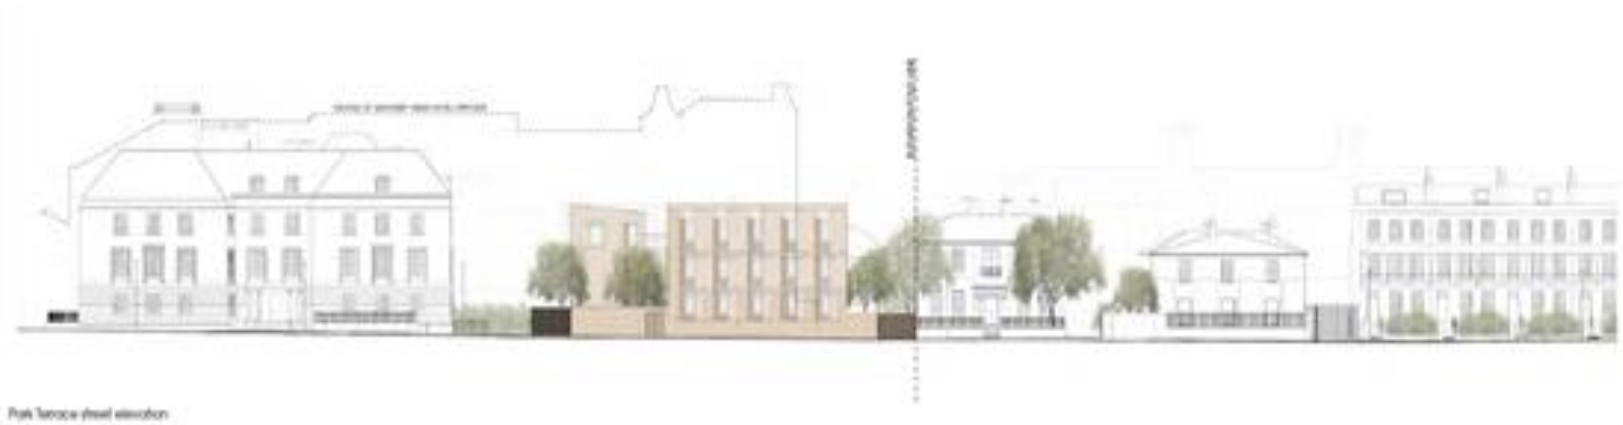

New College Court & Furness Lodge Ground Floor

Page 8




New College Court & Furness Lodge Basement

Page 9





New College Court & Furness Lodge Roof Plan

Page 10

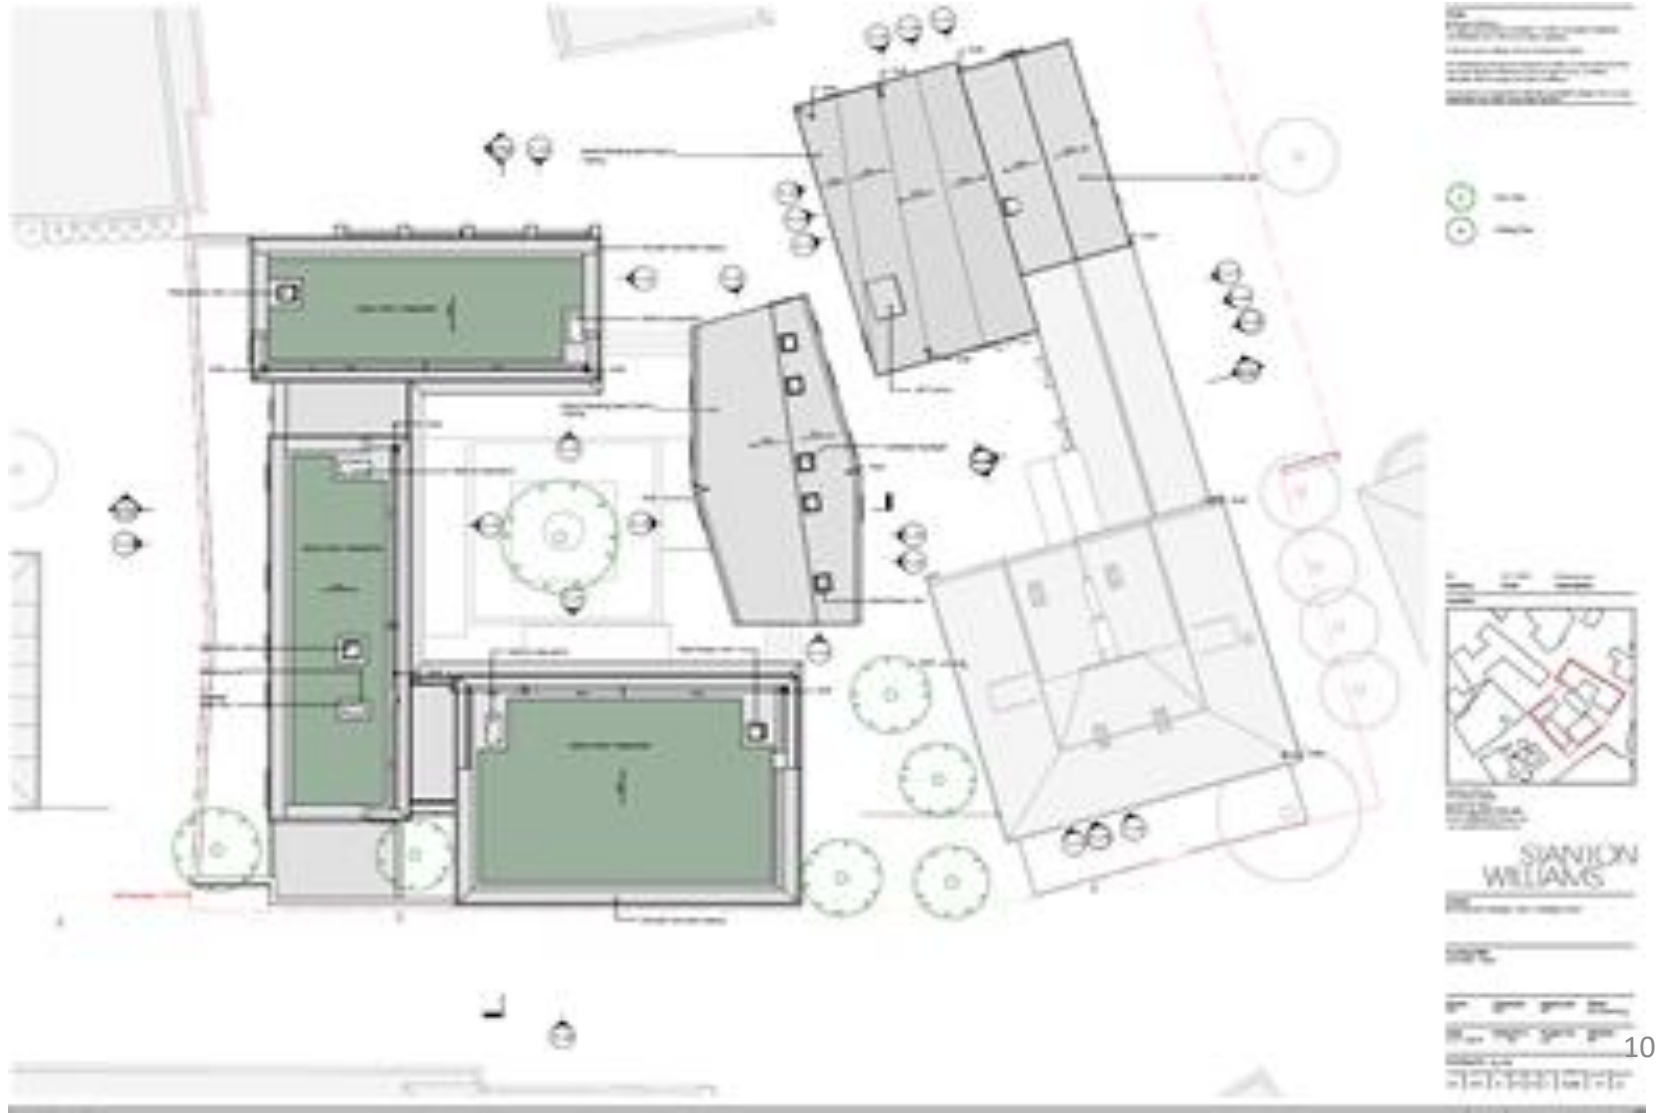

Demolition Plan South Lodge

Page 11

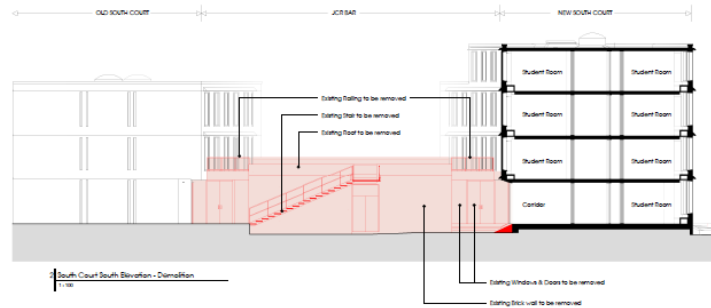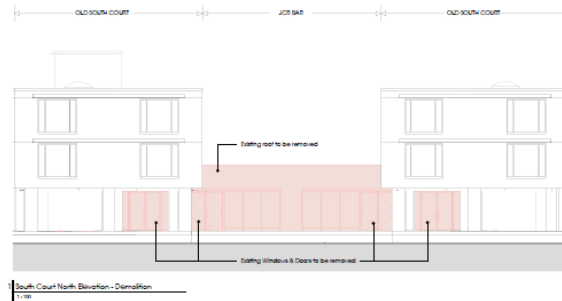

Notes:
 © Stanton Williams
 All Rights Reserved in Copyright of all the Copyrights, Designs and Patents, from 1990 have been secured.
 All levels are in meters above Ordnance Datum.
 All dimensions should be checked on site. Do not work from the drawing. Stanton Williams to be advised of any variation between the drawing and the conditions.
 To be used in conjunction with the submitted design and to be approved by the relevant authority.

Key:
 Existing
 To be removed




STANTON WILLIAMS

Project: Dormitory Cottages - New Cottage Court

Drawing Title: Demolition Elevation - South Court


Drawn	Checked	Approved	Status
JM	JM	AD	For Planning
Date:	Scale: A3	Project No:	Revision:
27/11/2019	1:100	001	001
Drawing No: S_C20			
01	02	03	04
05	06	07	08
09	10	11	12

South Court Social Hub

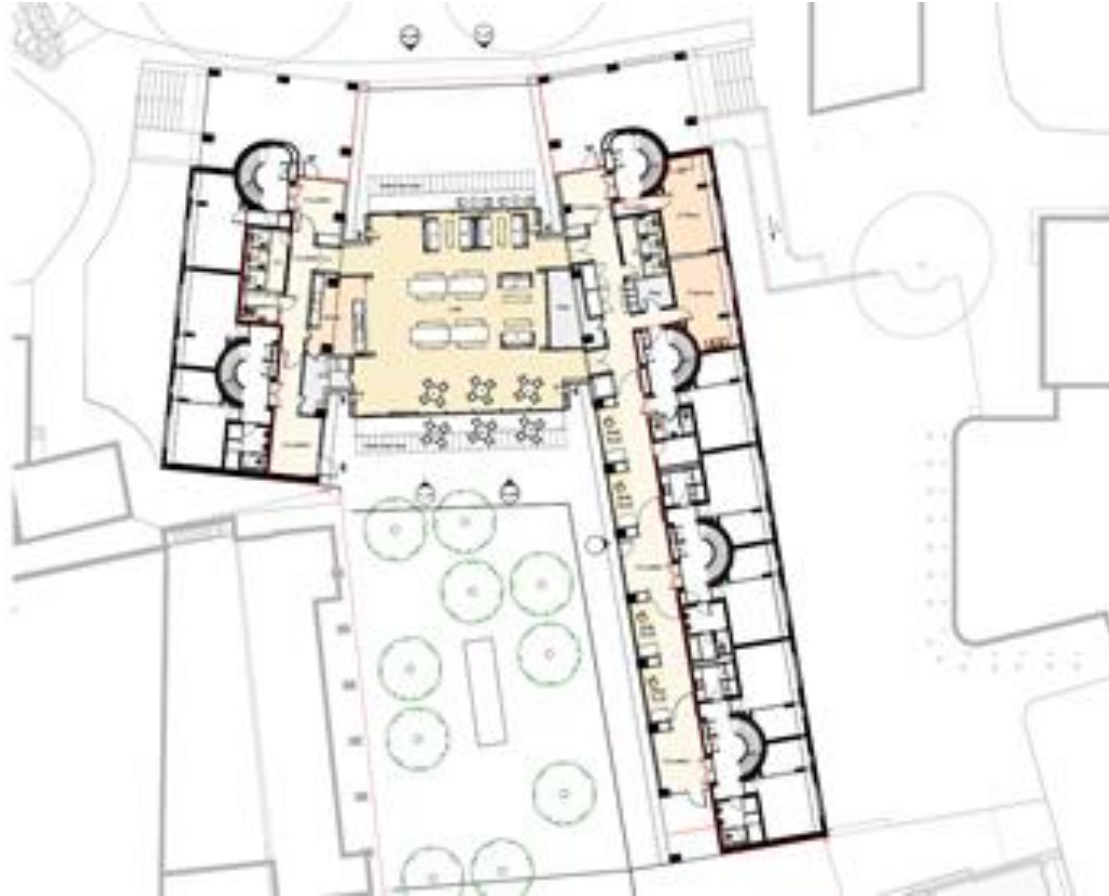

South Hub Social Hub


Page 13

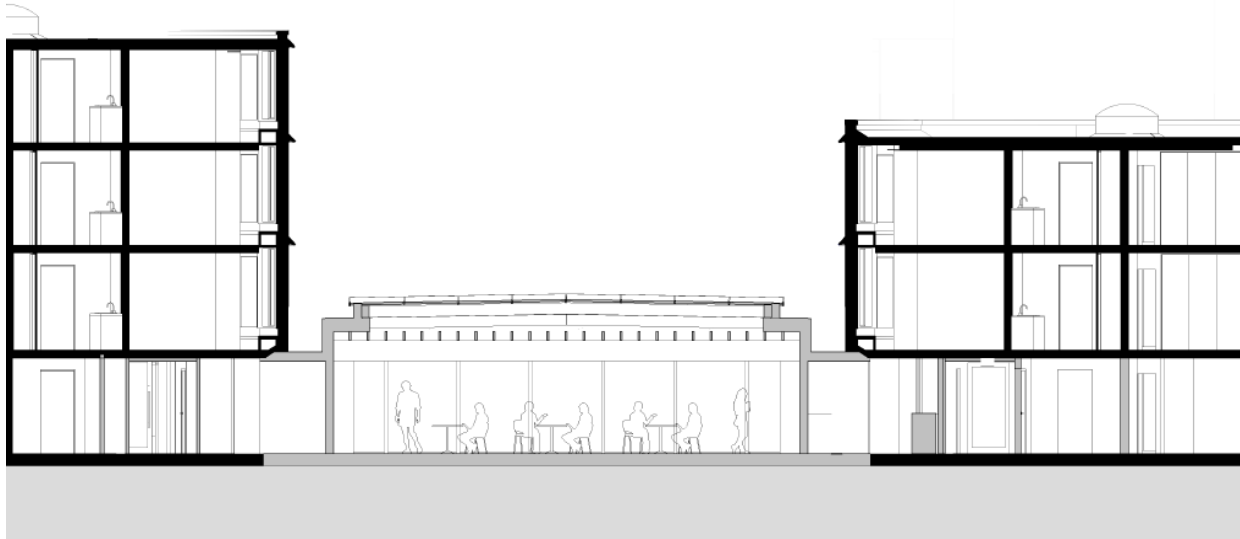

19/1756/FUL/The Meadows

Site Location Plan

Page 14

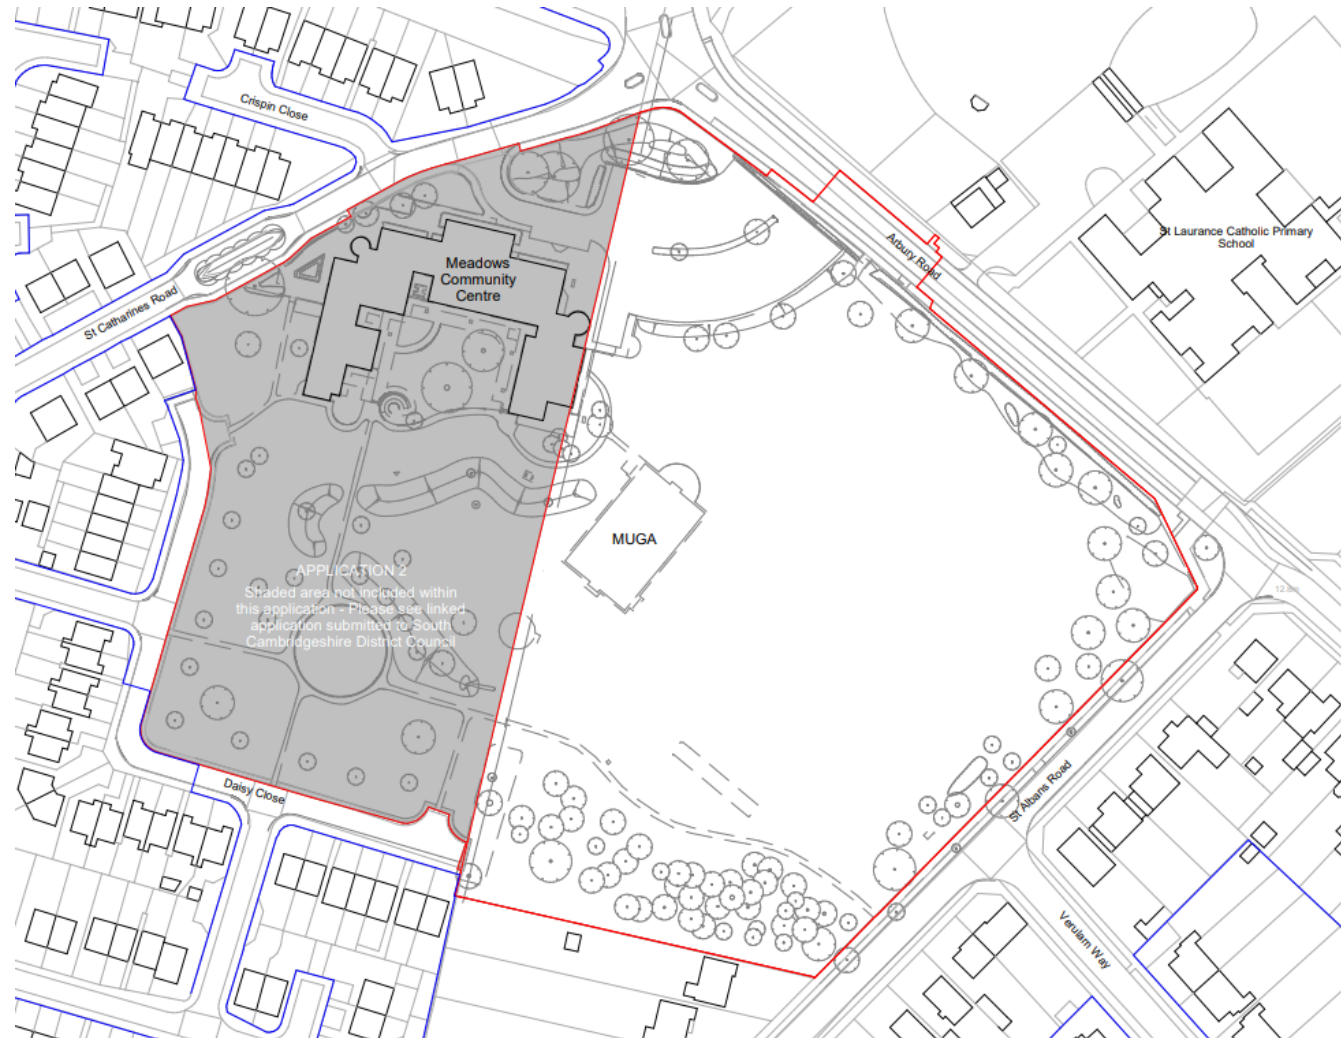

Proposed Layout




Illustrative Masterplan



Block C – North & West elevations

Page 17

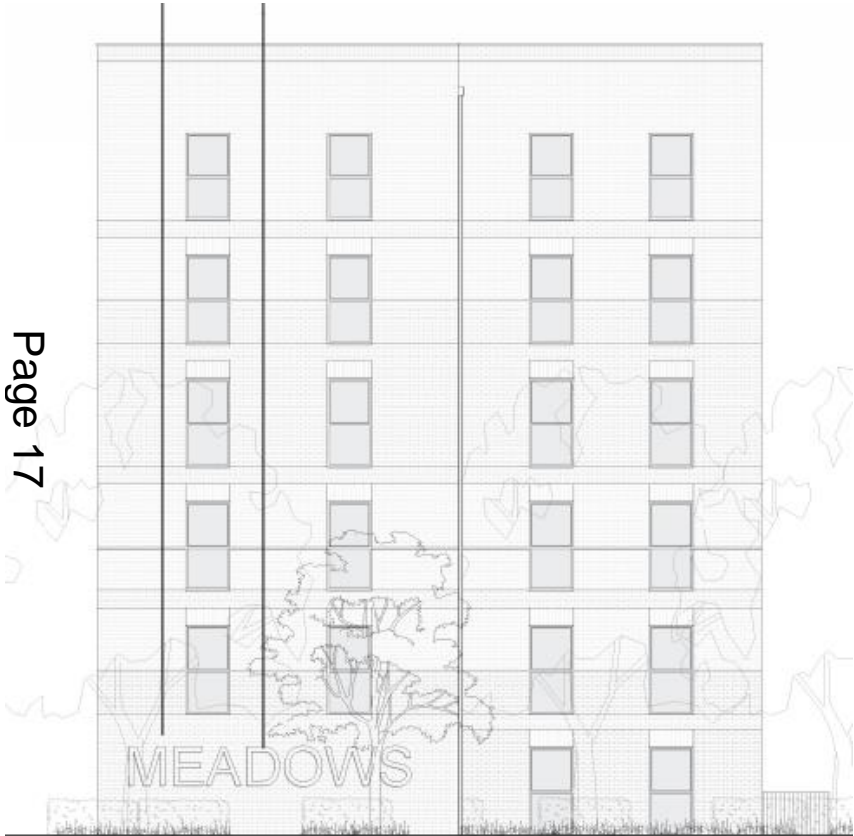

North Street Elevation- APP-1-CC



West Elevation- APP-1-CC


Community Hub - north elevation

Page 18



19/1757/FUL/Buchan Street Site Location Plan


Page 19

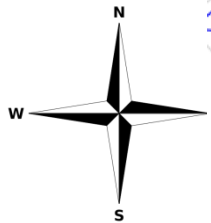

Illustrative Masterplan



Long North Elevation


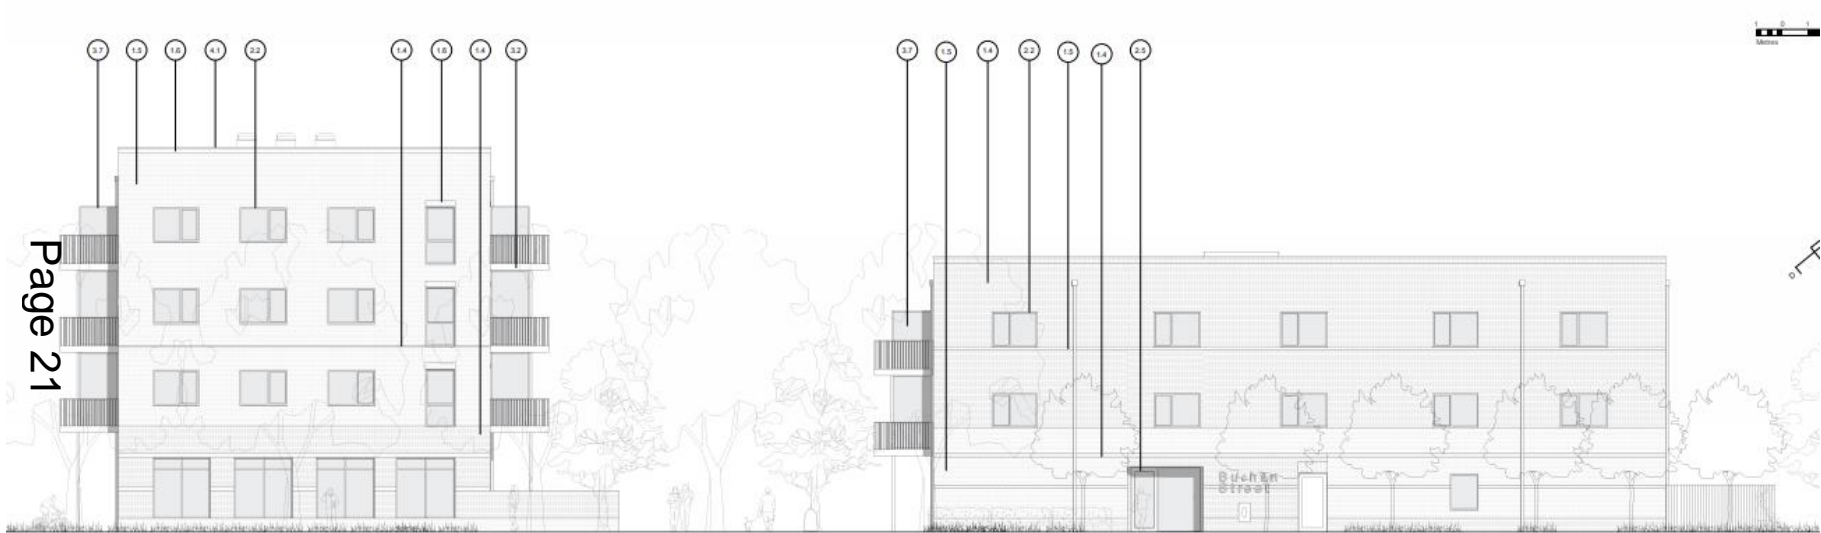


Page 21

Block A and Block B - North Elevation
Scale: 1:100

19/1500/S73 - Cambridge Retail Park Site Location Plan


Page 22

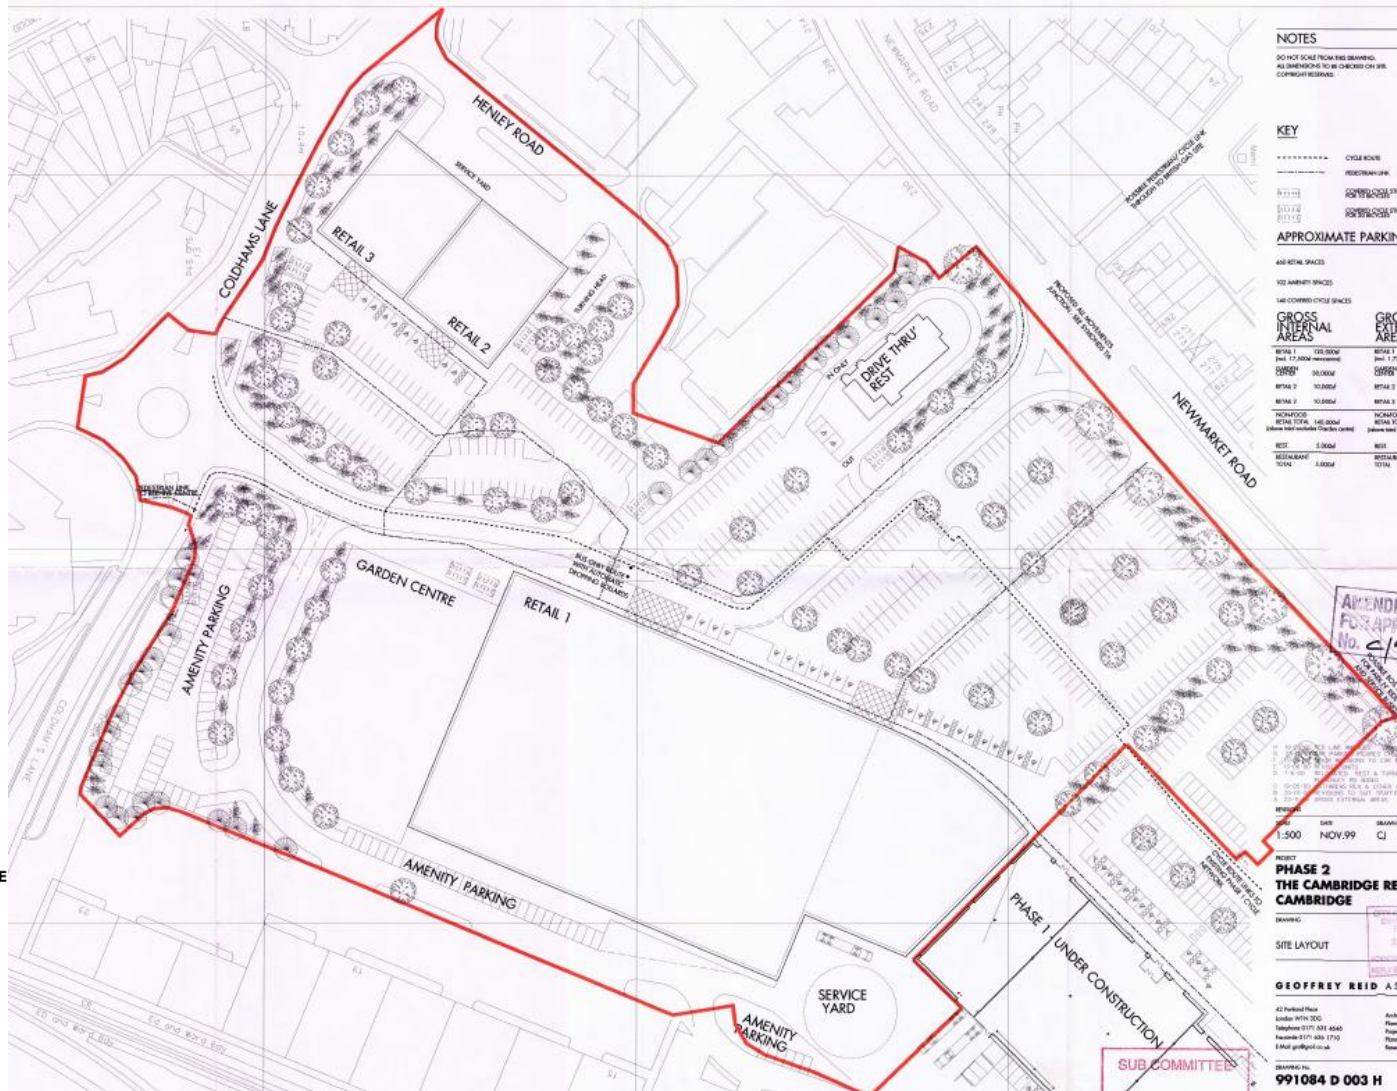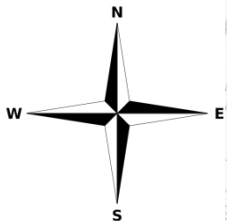

MINOR APPLICATIONS

19/1141/FUL - 1 Fitzwilliam Road Site Location Plan

Page 24

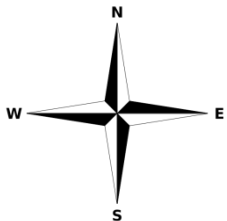

Proposed site plan

Page 25





Proposed elevations



01. East Elevation
1:100




02. South Elevation
1:100

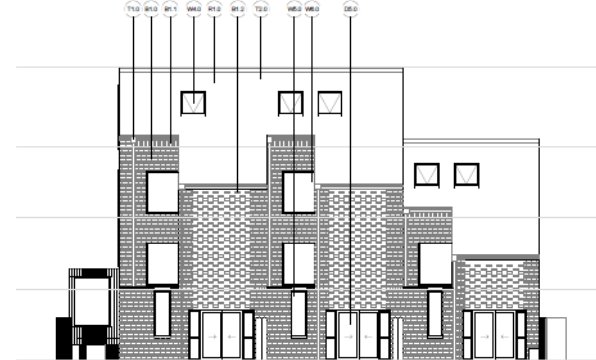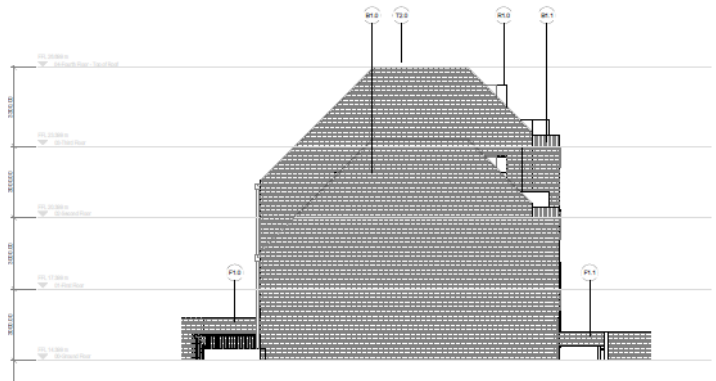

19/1257/FUL 16 Moore Close Site Location Plan

Page 27

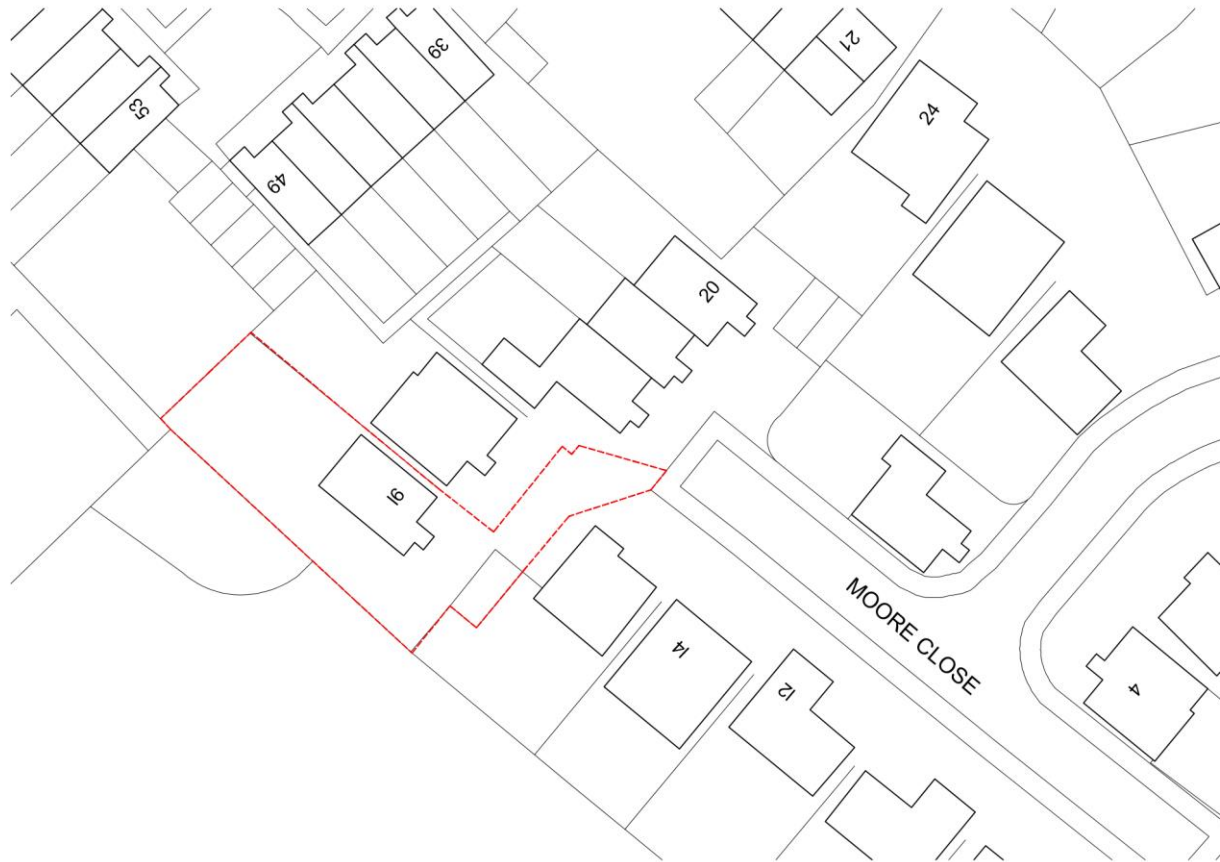



LOCATION P
1:500@A4





Site Plan



Proposed elevations

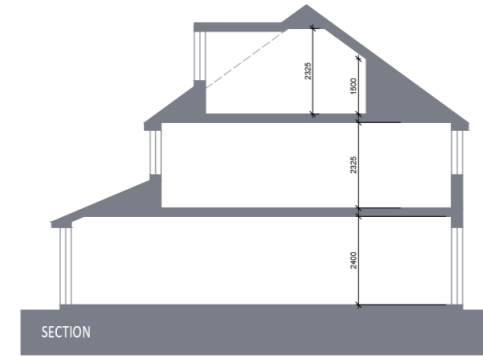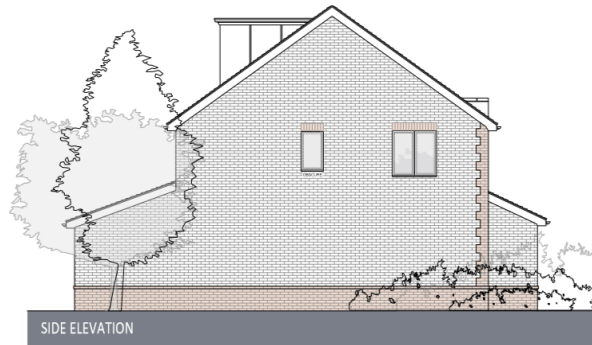

Page 29

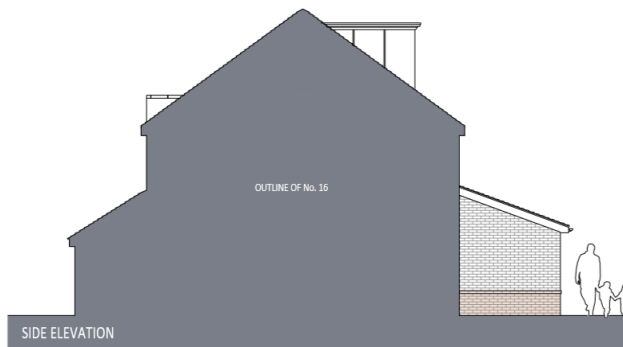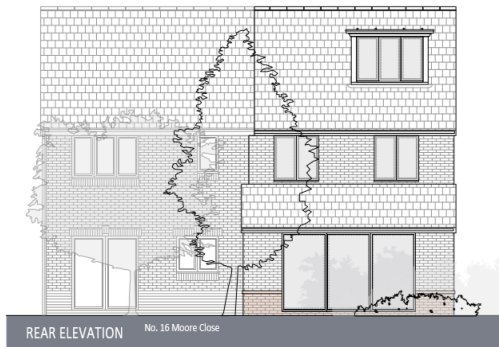

rev - date Sept '19
client Puran Properties Ltd

project 16 Moore Close, Camb

drawing title Proposed Floor Plans and Elevations

drawing no PL(21)01 checked DSR
scale 1:100 original A2
status PLANNING


address 25 Cromwell Road
Cambridge
Cambridgeshire
CB1 3EB

telephone +44 (0)1223 212253
email info@29architecture.co.uk
website www.29architecture.co.uk




Proposed floor plans


Page 30

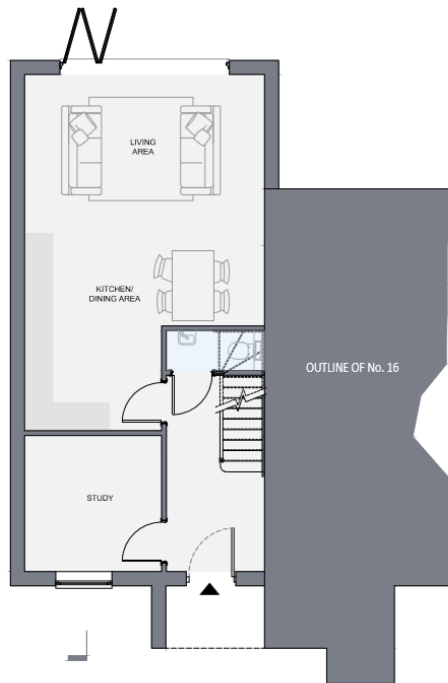

GROUND FLOOR PLAN
3Bedrooms, 5Persons 2½ storeys
@ 115.7m² (1,245sq.ft)

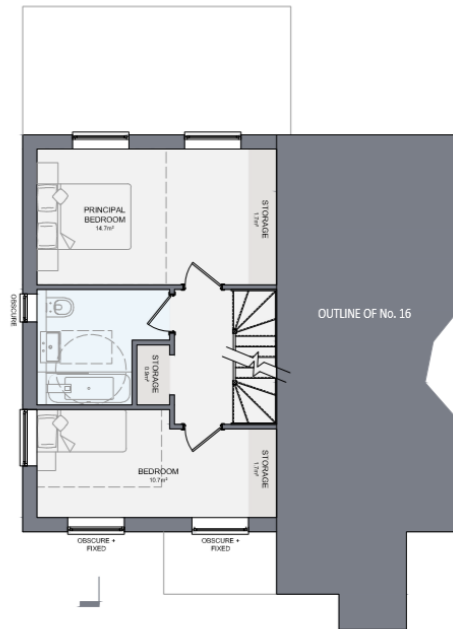



FIRST FLOOR PLAN

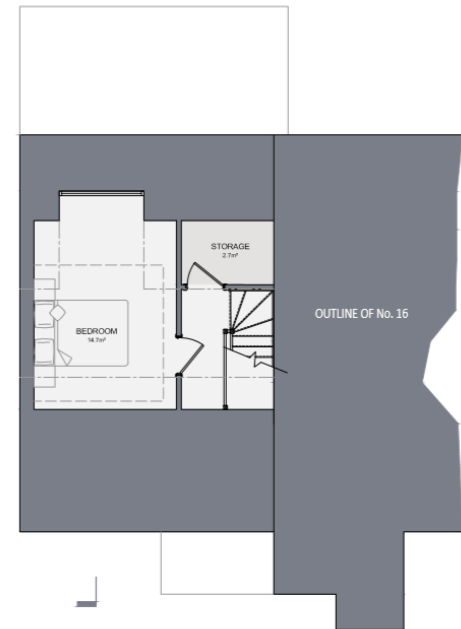

SECOND FLOOR PLAN

19/0981/FUL - Former Hamilton Lodge Hotel Site Location Plan

Page 31

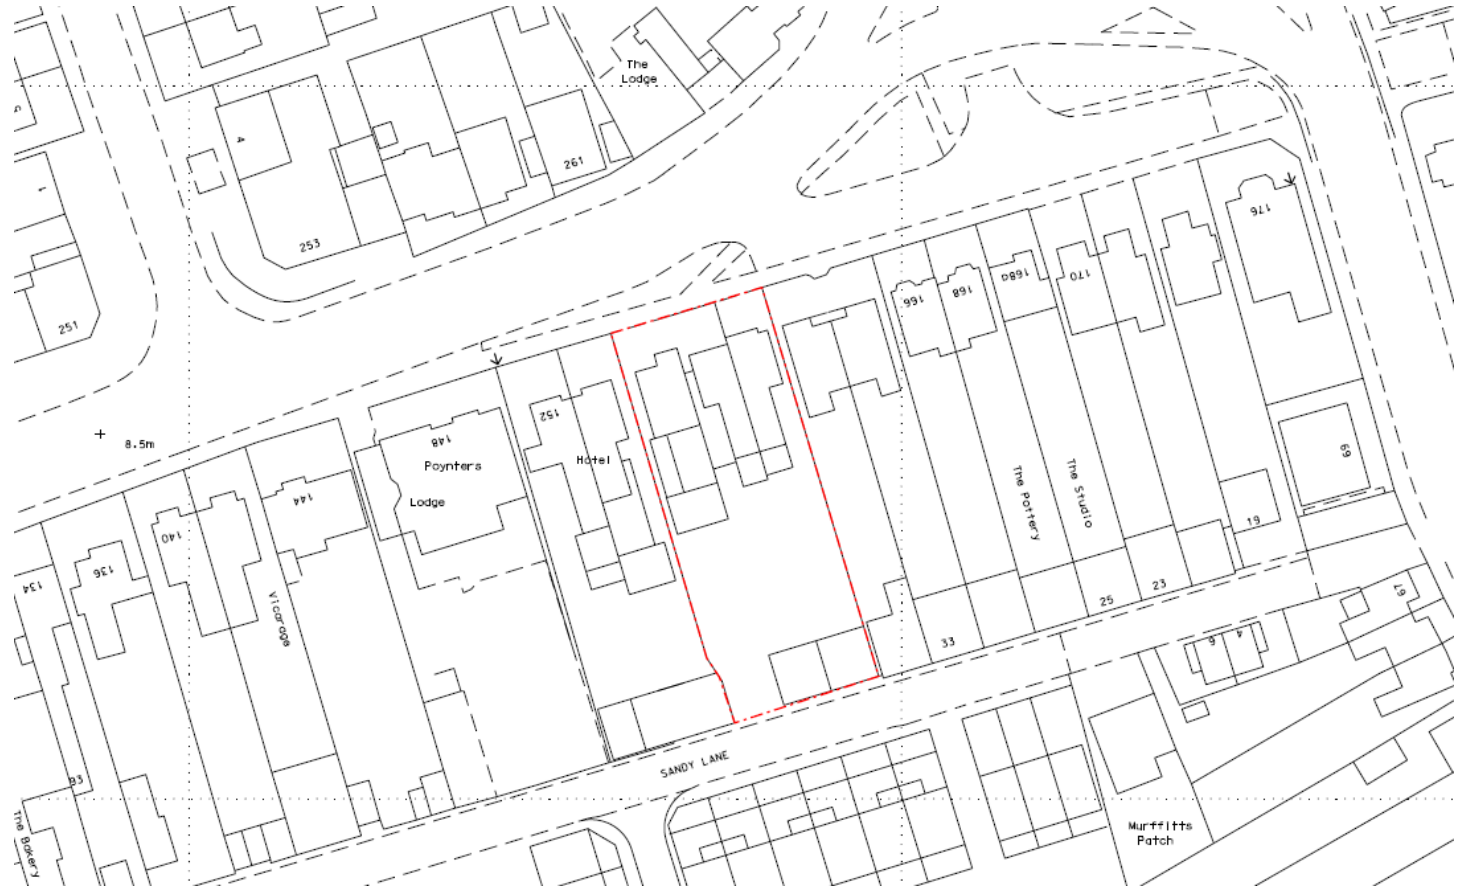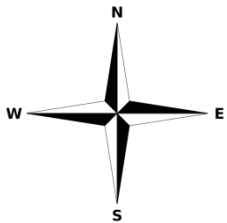

Proposed site layout

