

MAJOR APPLICATIONS

S/4532/19/FL & 19/1756/FUL – The Meadows - Site Location




Illustrative Masterplan



Block A & B: Ground Floor Plans

Page 4

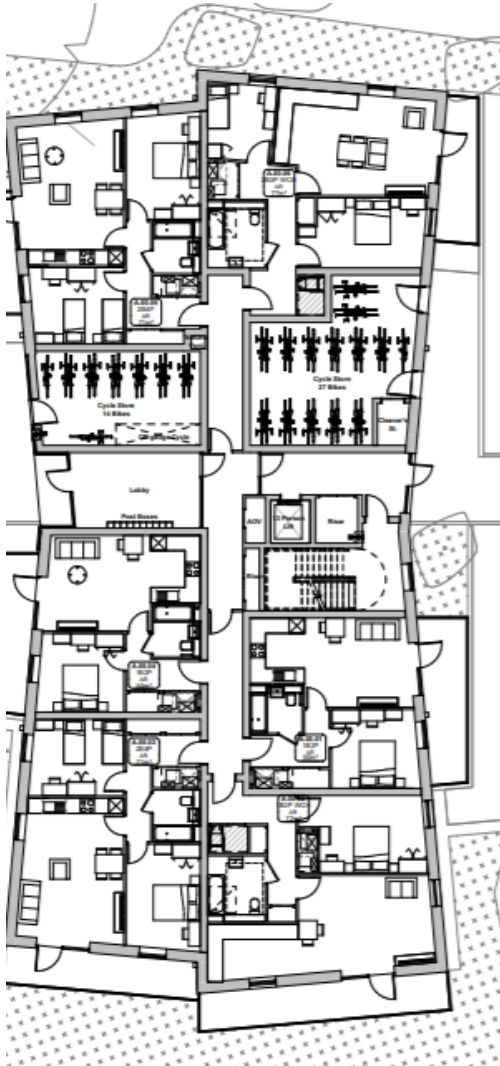

Block A: South & West Elevations




Block A South Elevation- APP-2-SCDC



Block A West Elevation- APP-2-SCDC

Please excuse vertical lines on drawing – these are for annotations on a larger plan

Block A: North & East Elevations

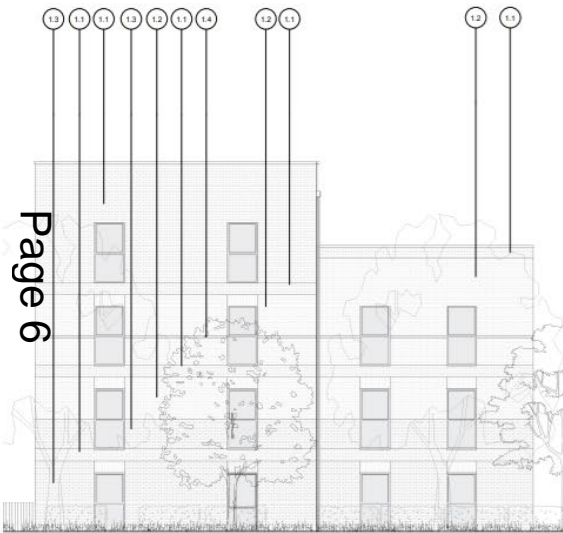


Block A North Elevation- APP-2-SCDC



Block A East Elevation- APP-2-SCDC

Please excuse vertical lines on drawing – these are for annotations on a larger plan

Block B: South & West Elevations

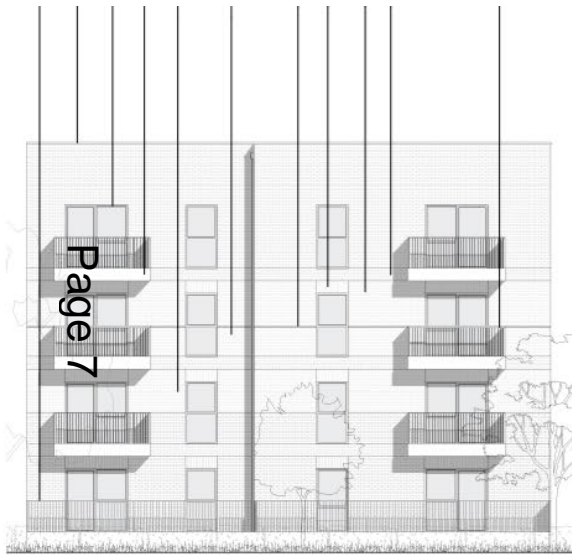


Block B South Elevation- APP-2-SCDC



Block B West Elevation- APP-2-SCDC

Please excuse vertical lines on drawing – these are for annotations on a larger plan

Block B: North & East Elevations

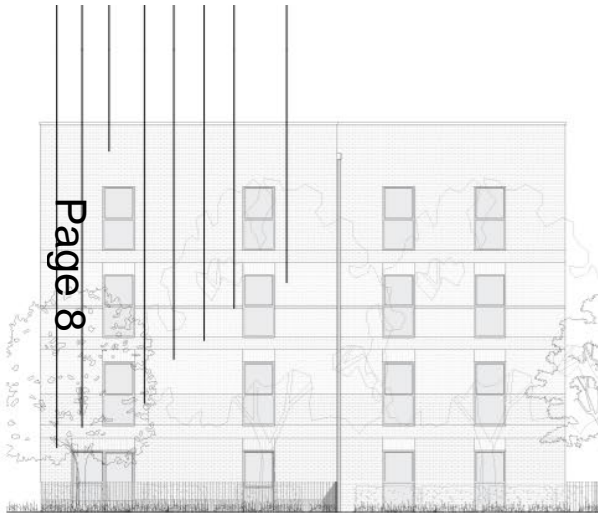

Block B North Elevation- APP-2-SCDC




Block B East Elevation- APP-2-SCDC

Please excuse vertical lines on drawing – these are for annotations on a larger plan

Block C: Ground 1st and 2nd Floor Plans

Page 9

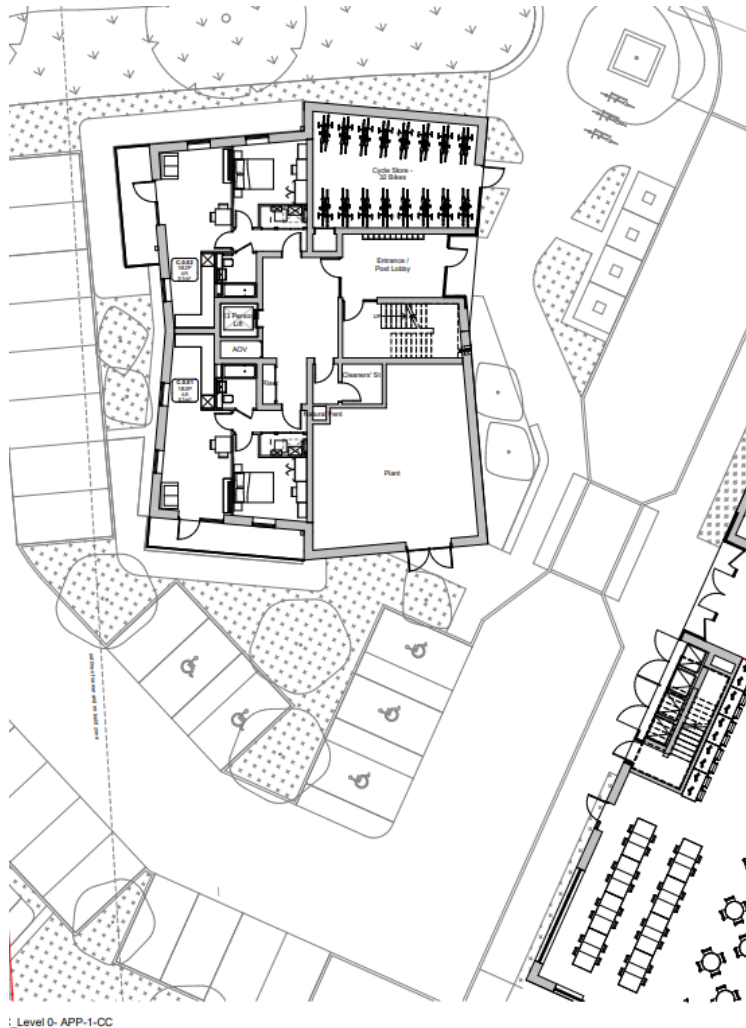

Block C: 3rd – 6th Floor Plans




MCC_Block C_Level 3-APP-1-CC
Scale: 1" = 10'



MCC_Block C_Level 4-APP-1-CC
Scale: 1" = 10'




MCC_Block C_Level 5-APP-1-CC
Scale: 1" = 10'

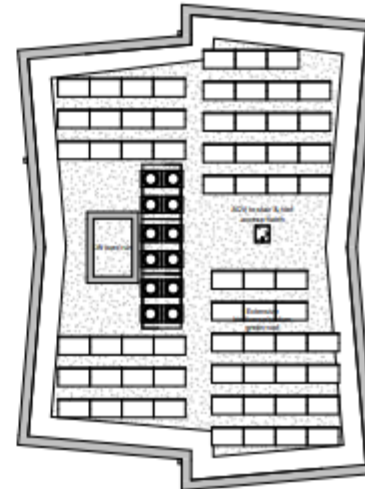

MCC_Block C_Roof Plan-APP-1-CC
Scale: 1" = 10'

Block C: South & East Elevations

Page 11

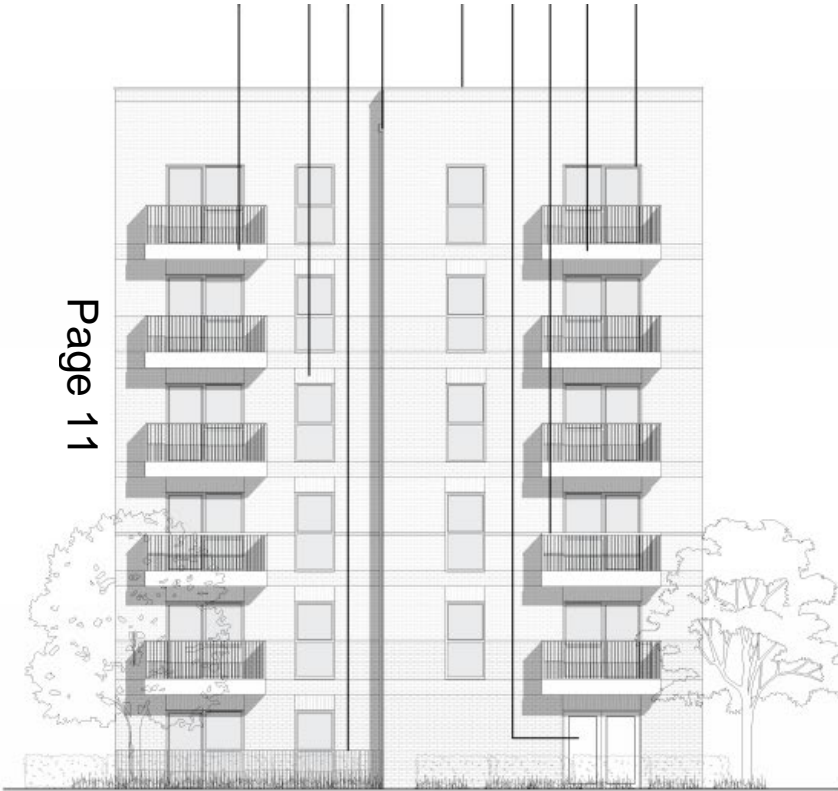

MCC South Park Elevation- APP-1-CC
Scale: 1/100


Please excuse vertical lines on drawing – these are for annotations on a larger plan



MCC East Elevation- APP-1-CC
Scale: 1/100

Block C: North & West Elevations

Page 12

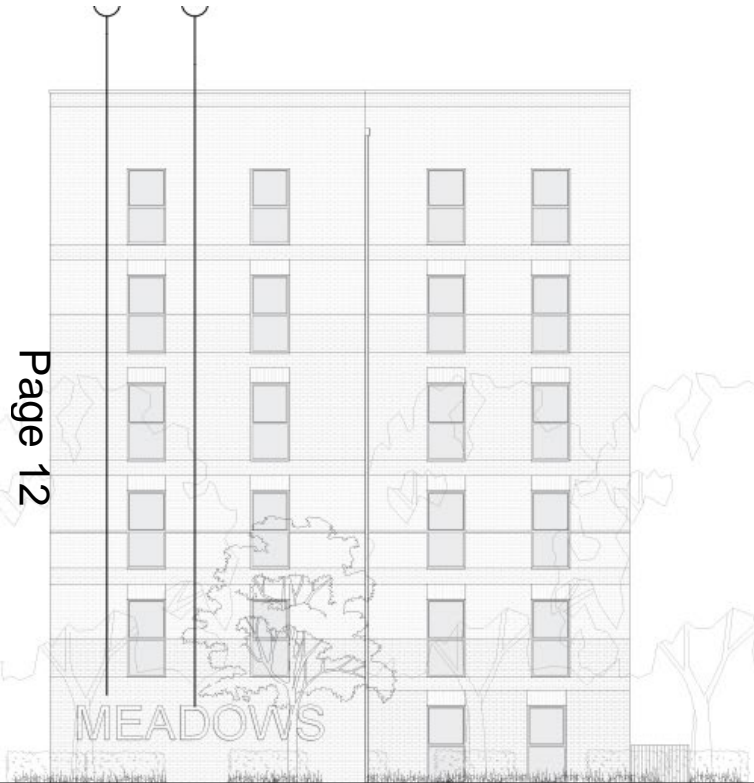


MCC_North Street Elevation- APP-1-CC
Scale: 1 : 100



MCC_West Elevation- APP-1-CC
Scale: 1 : 100


Please excuse vertical lines on drawing – these are for annotations on a larger plan

Community Hub: Ground Floor Plan

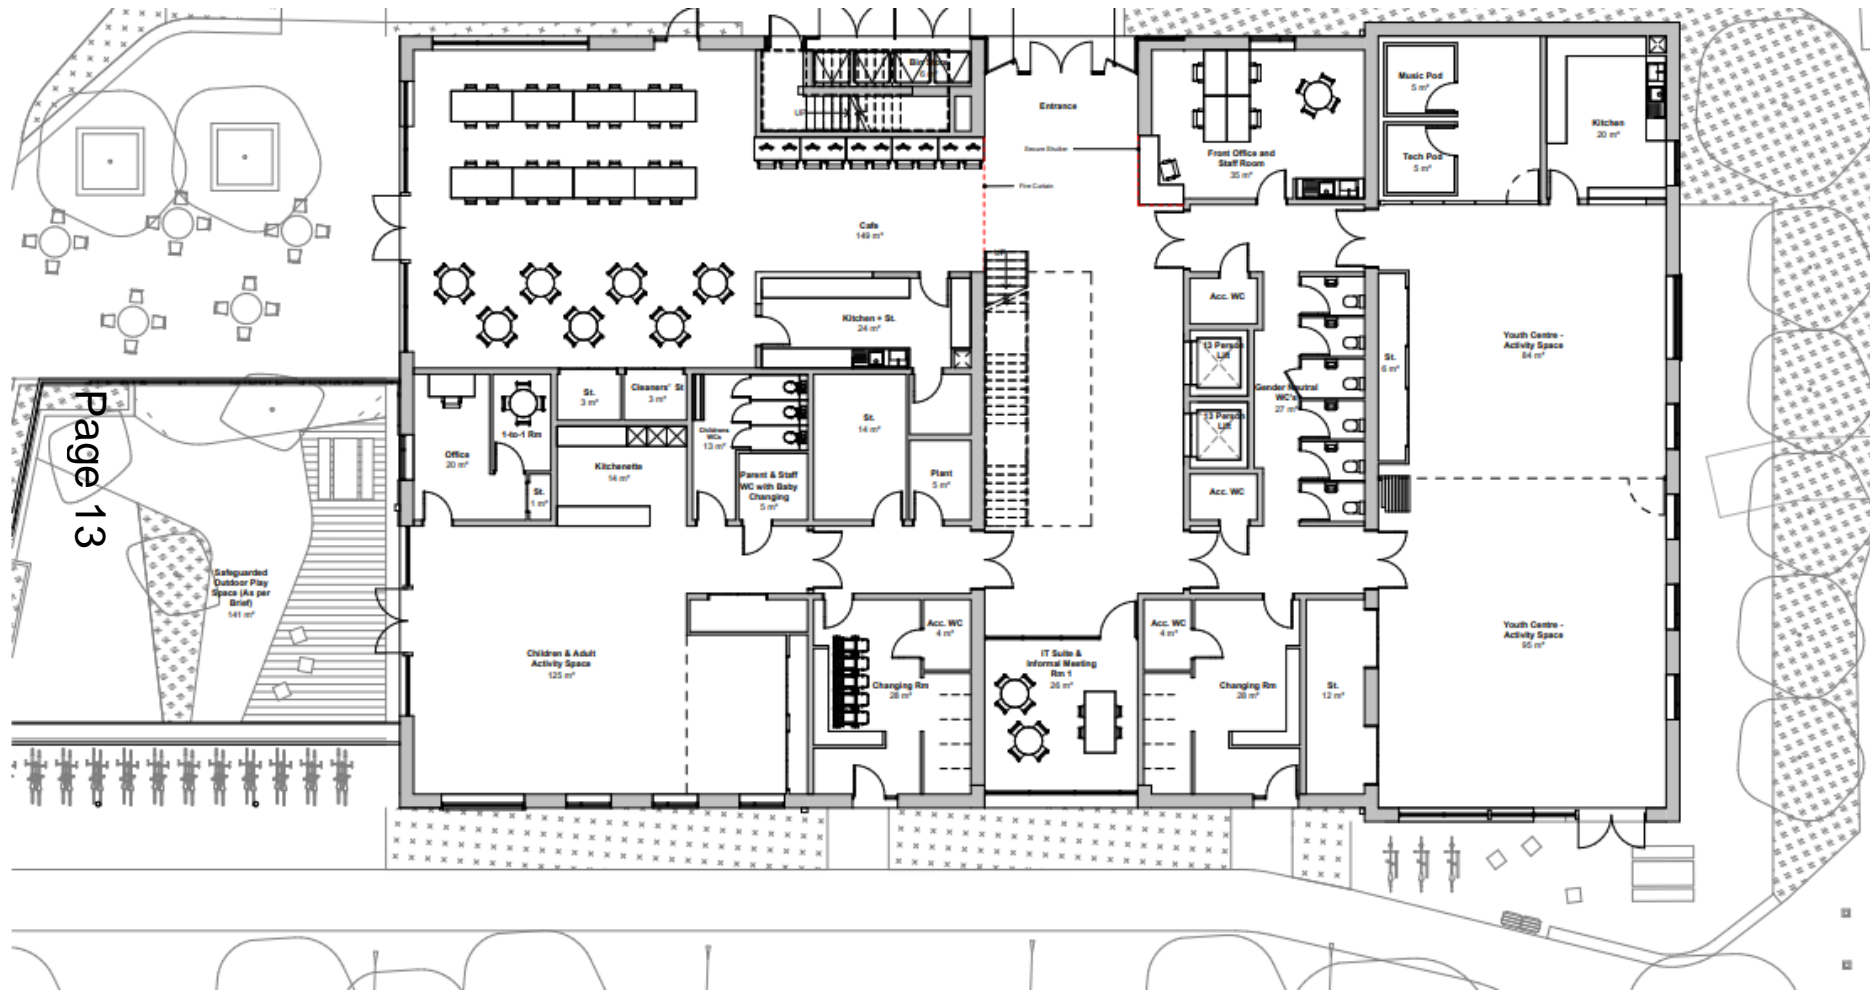


Community Hub: First Floor Plan

Page 14

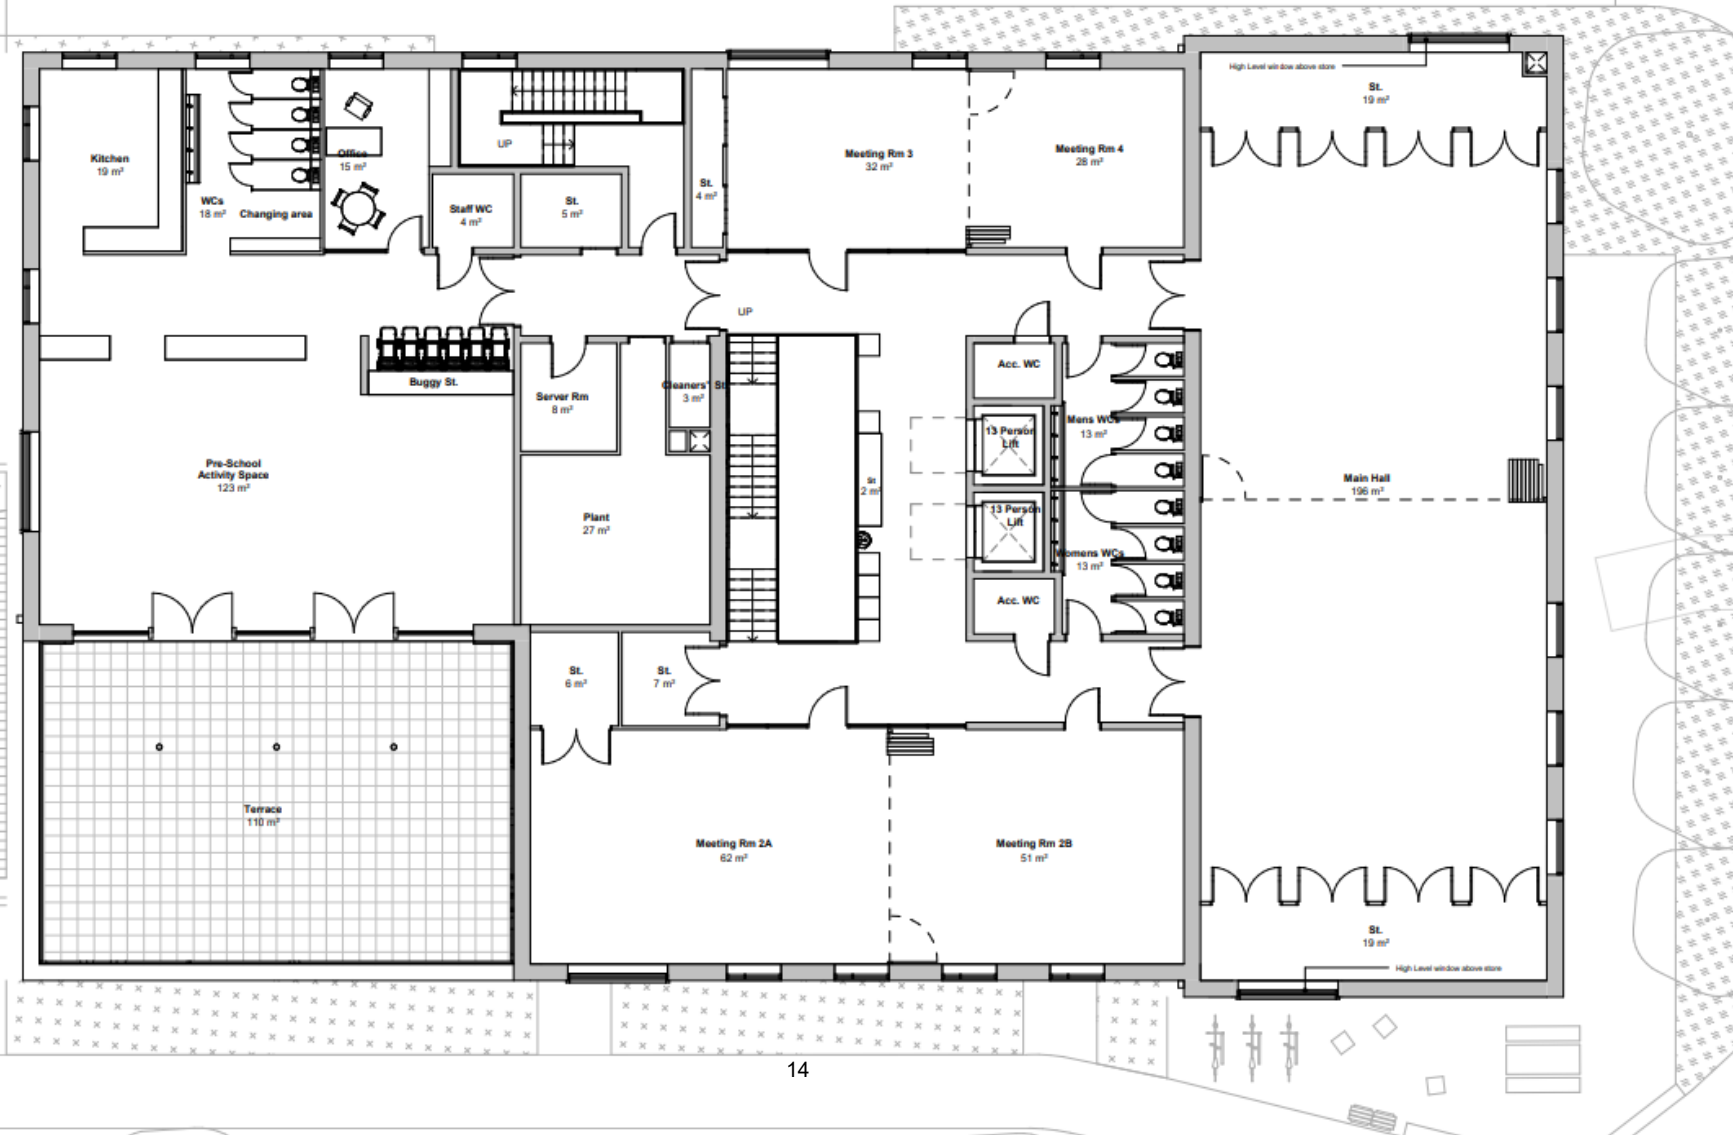

Community Hub: North Elevation

Page 15

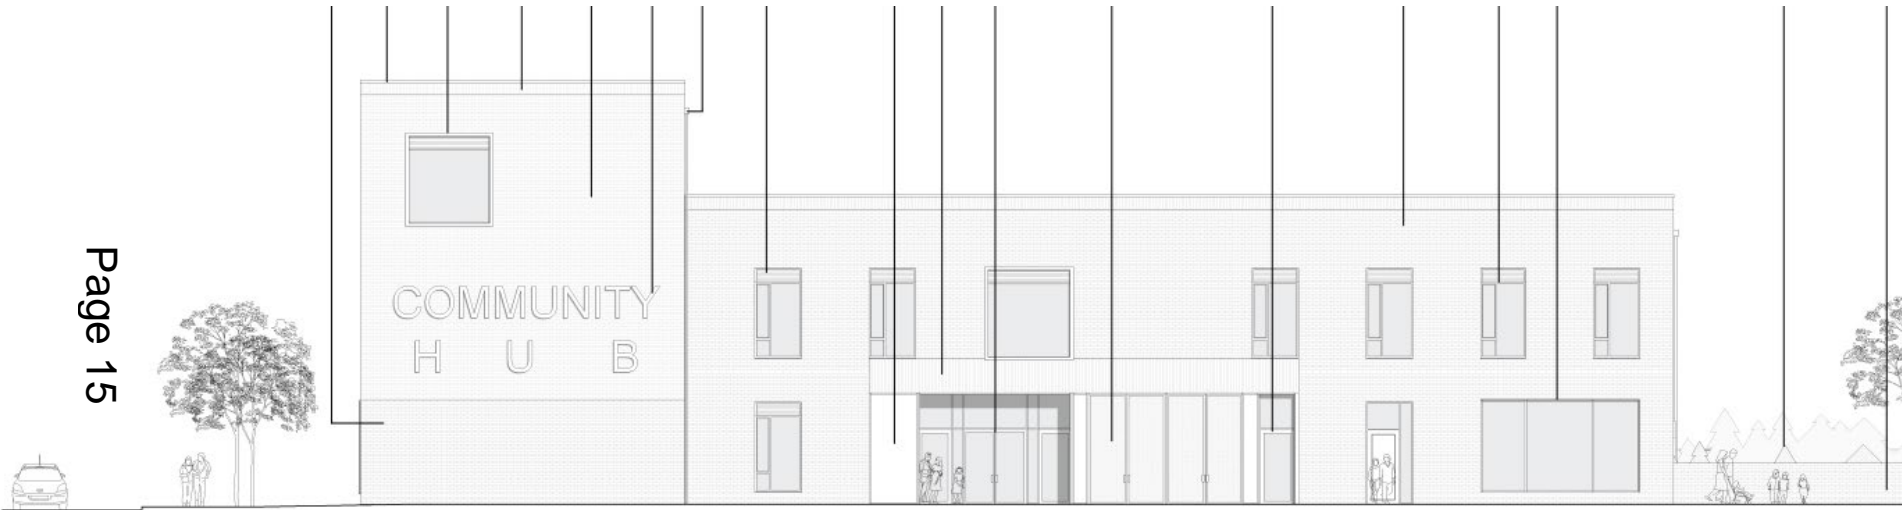

MCC North Elevation - APP-1-CC
Scale: 1 : 100


Please excuse vertical lines on
drawing – these are for
annotations on a larger plan

Community Hub: East Elevation



Please excuse vertical lines on
drawing – these are for
annotations on a larger plan

Community Hub: South Elevation

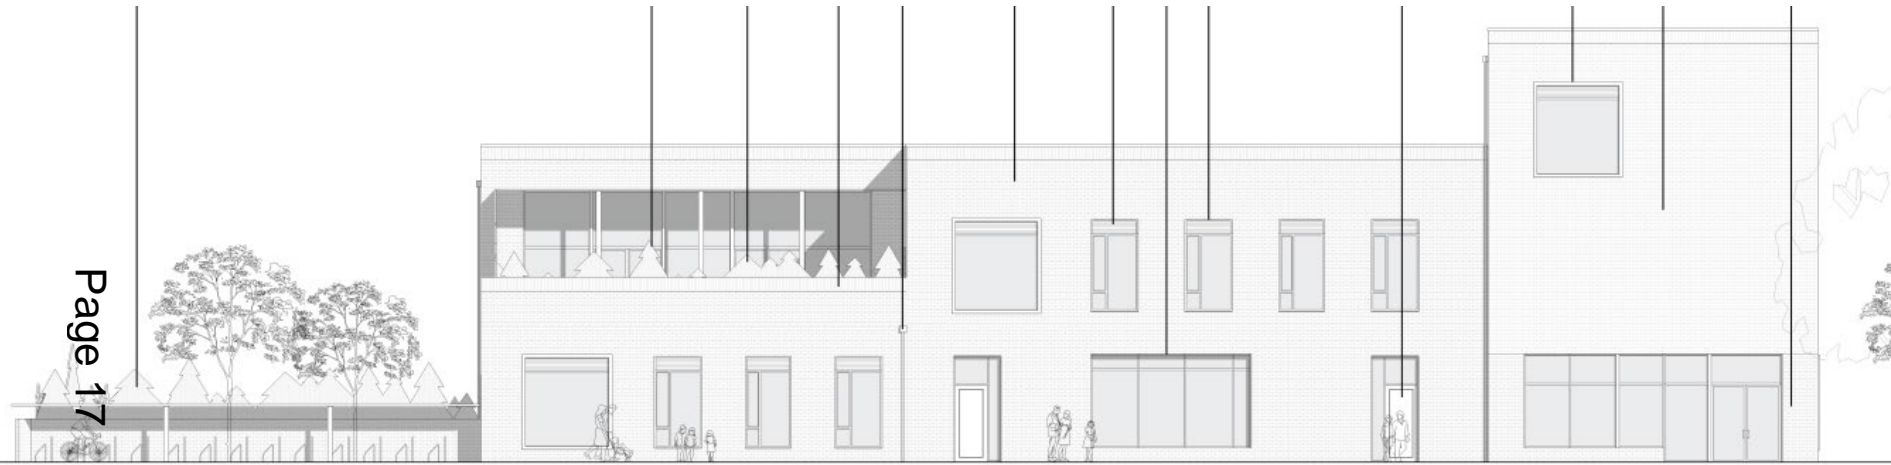


Page 17

MCC South Elevation- APP-1-CC
Scale: 1:100

Please excuse vertical lines on
drawing – these are for
annotations on a larger plan

Community Hub: West Elevation

Page 18

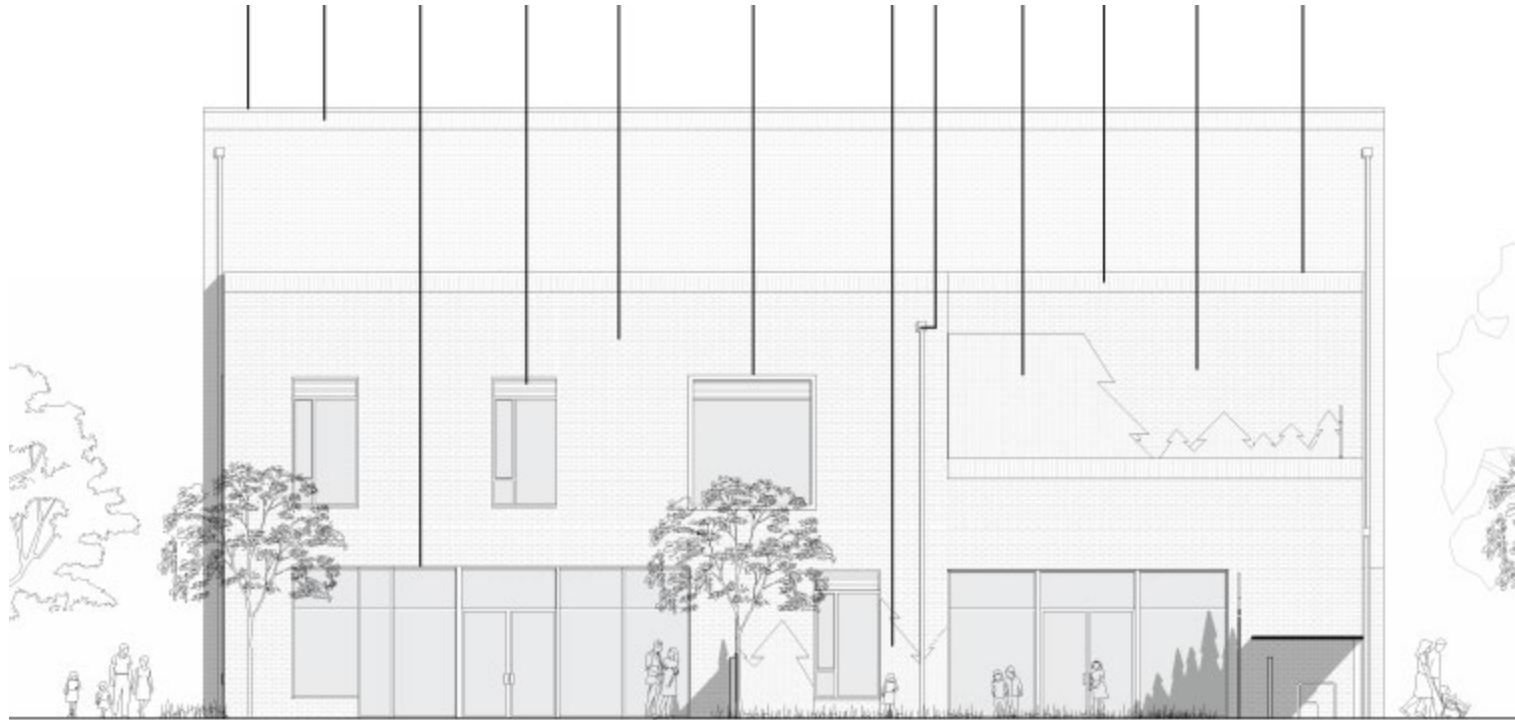

Please excuse vertical lines on drawing – these are for annotations on a larger plan