


Darwin Green One – relocated balancing pond

S/1355/17/FL , 07/0003/NMA2 , S/0001/07/NMA1

Drawing Pack

Joint Development Control Committee
17 November 2021

Location plan

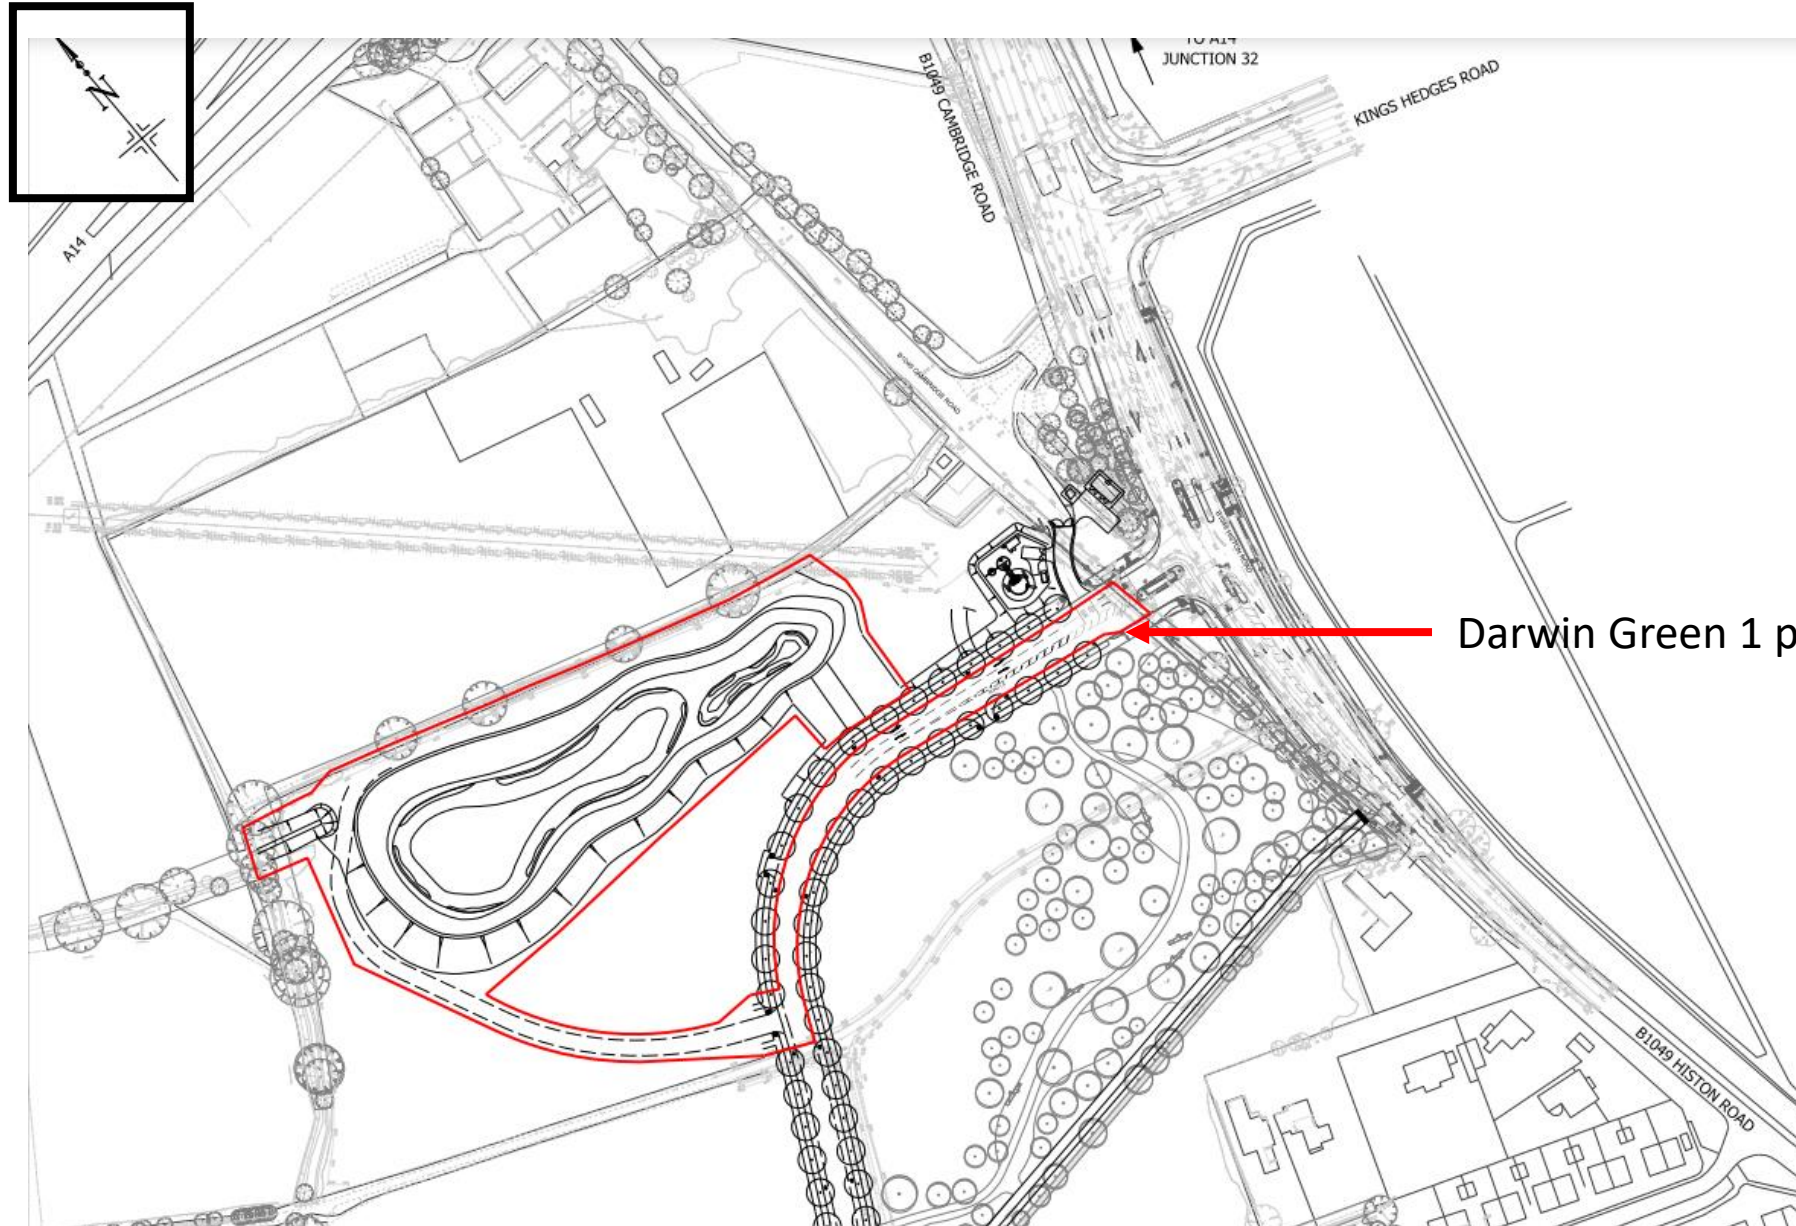


Darwin Green 1 primary road


Page 3



Proposed section

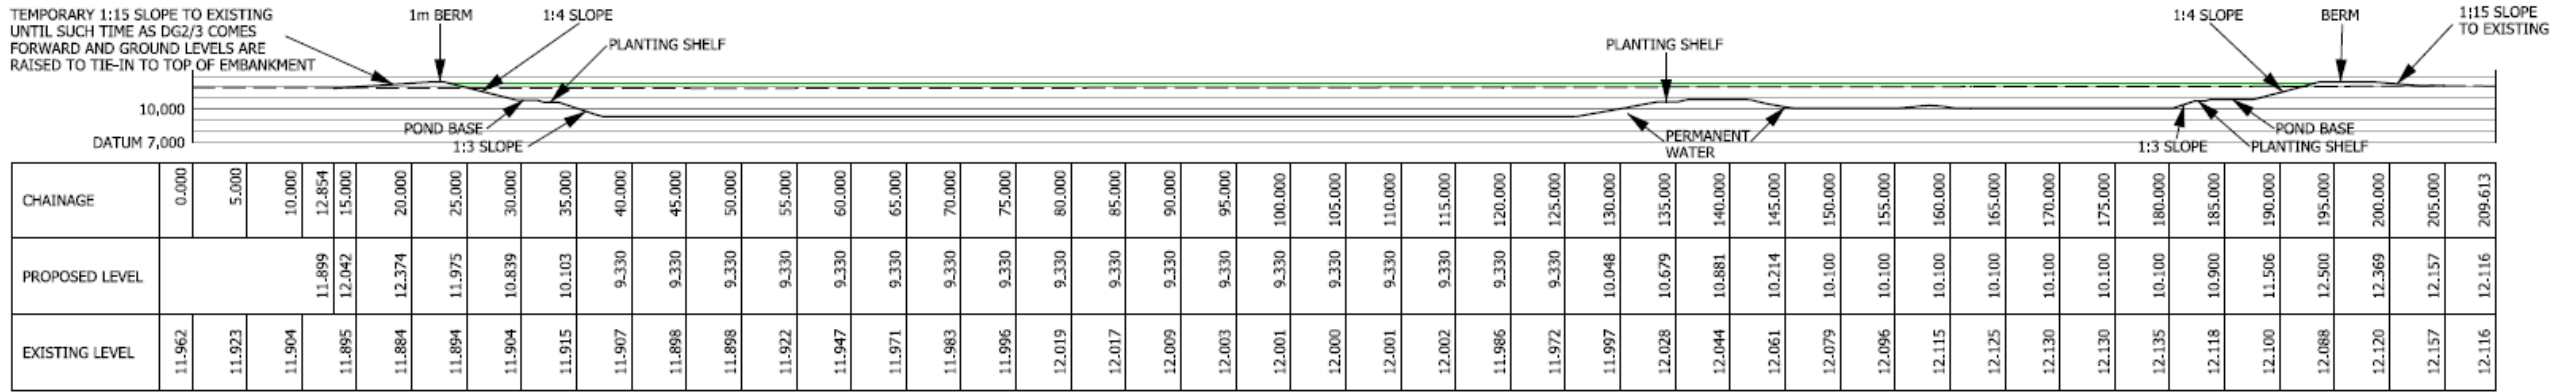

SECTION A - A (SCALE 1:500 @ A2)

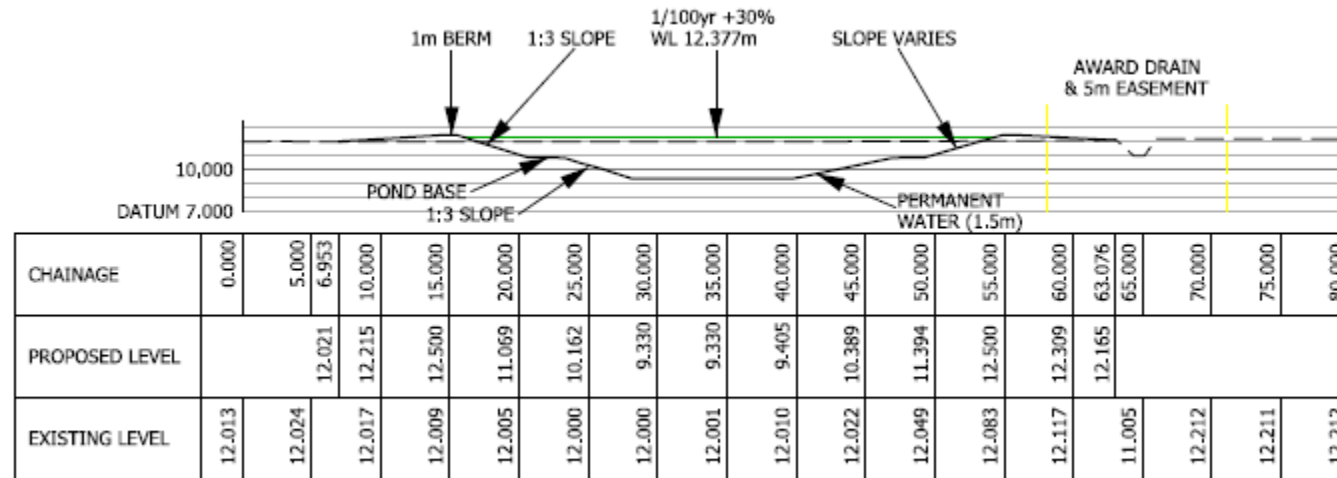

SECTION B - B (SCALE 1:500 @ A2)