

Planning Committee




GREATER CAMBRIDGE
SHARED PLANNING


MAJOR APPLICATIONS

21/01625/FUL - 6A Chapel Street Location Plan


Page 3

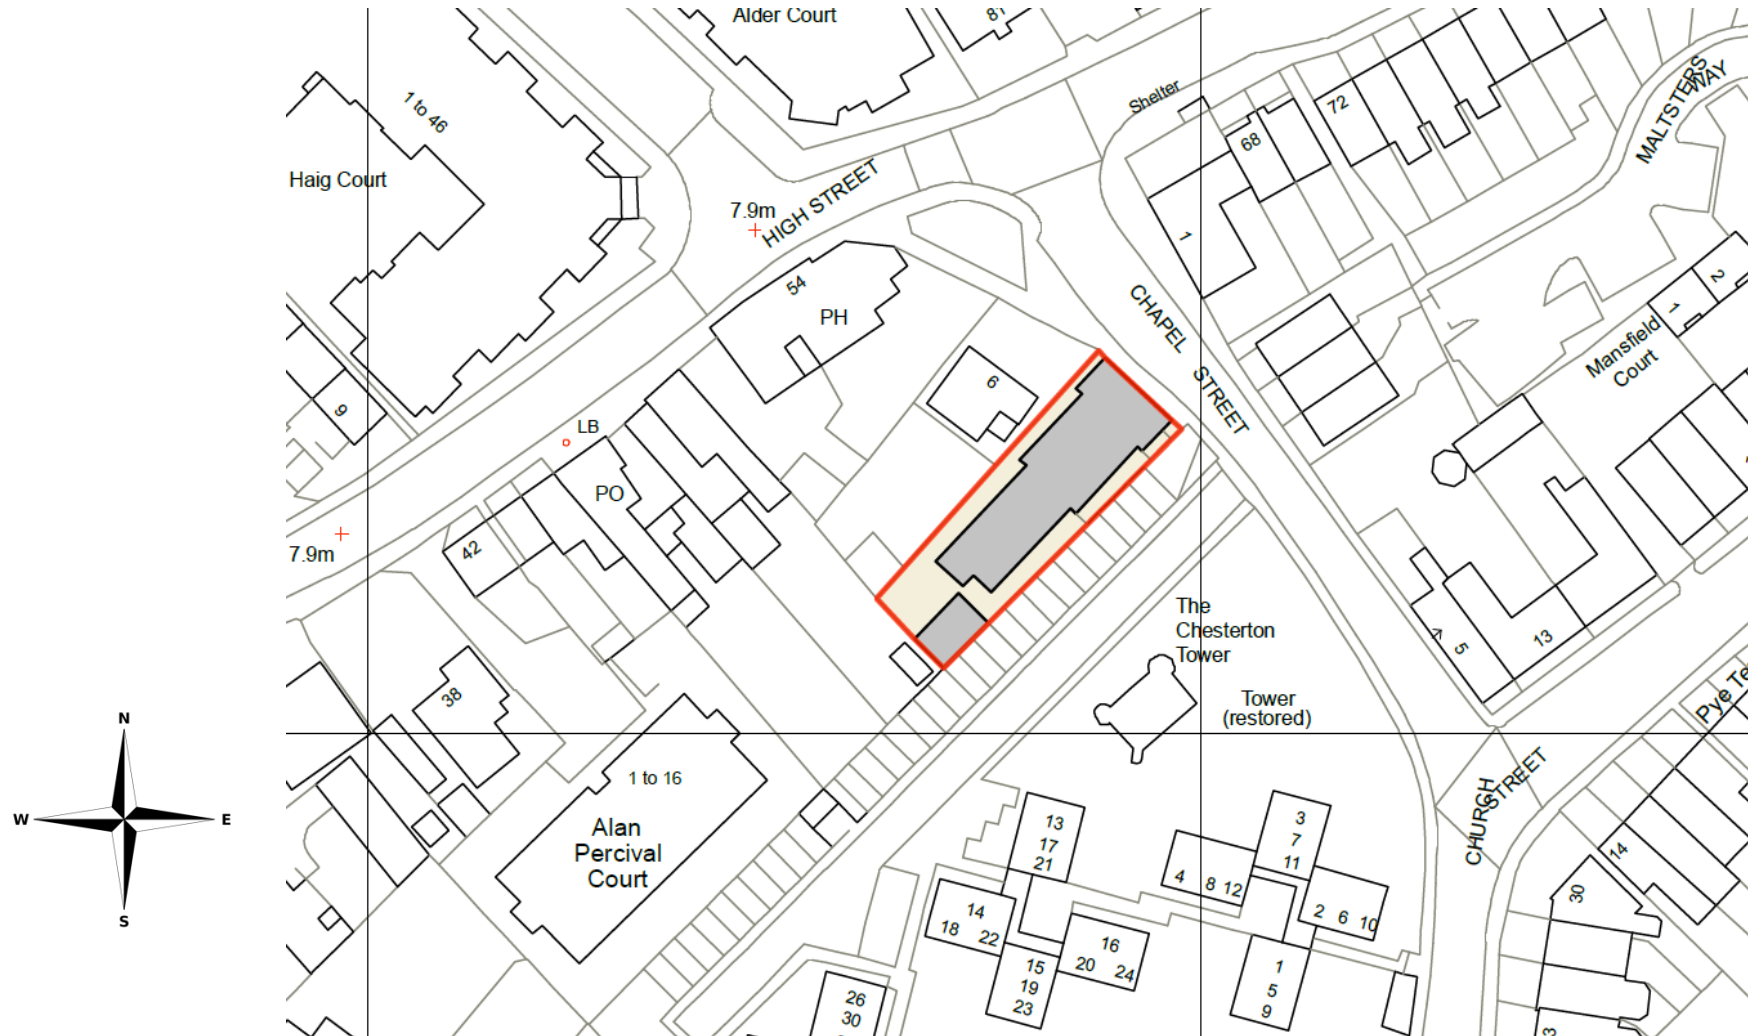

Proposed site plan/ground floor

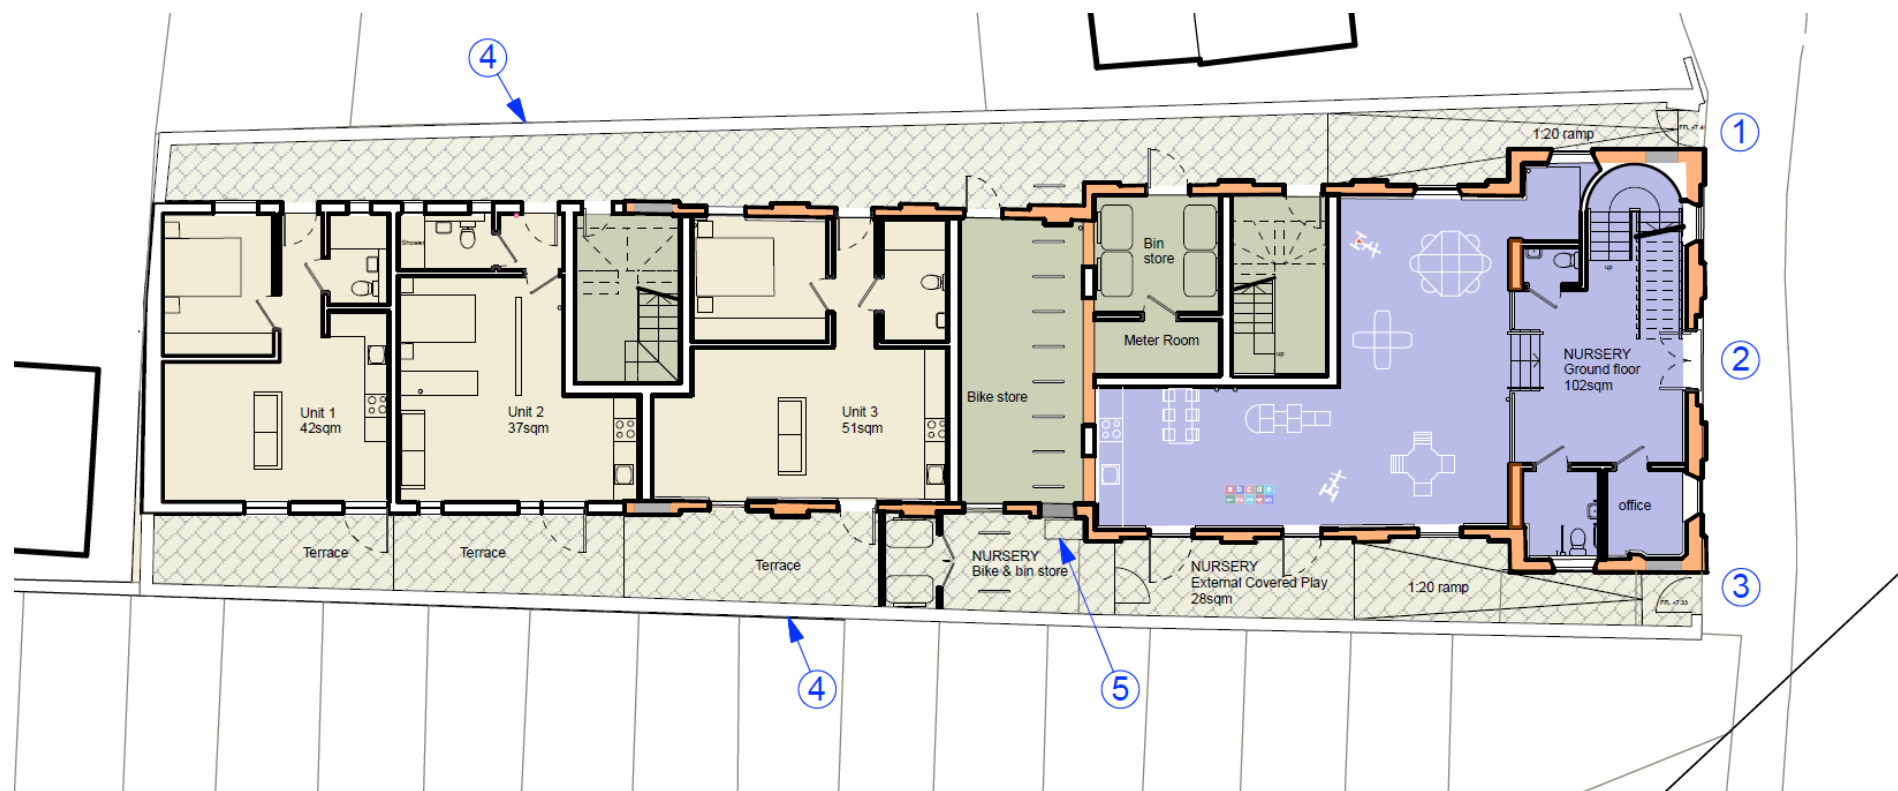


Proposed first floor

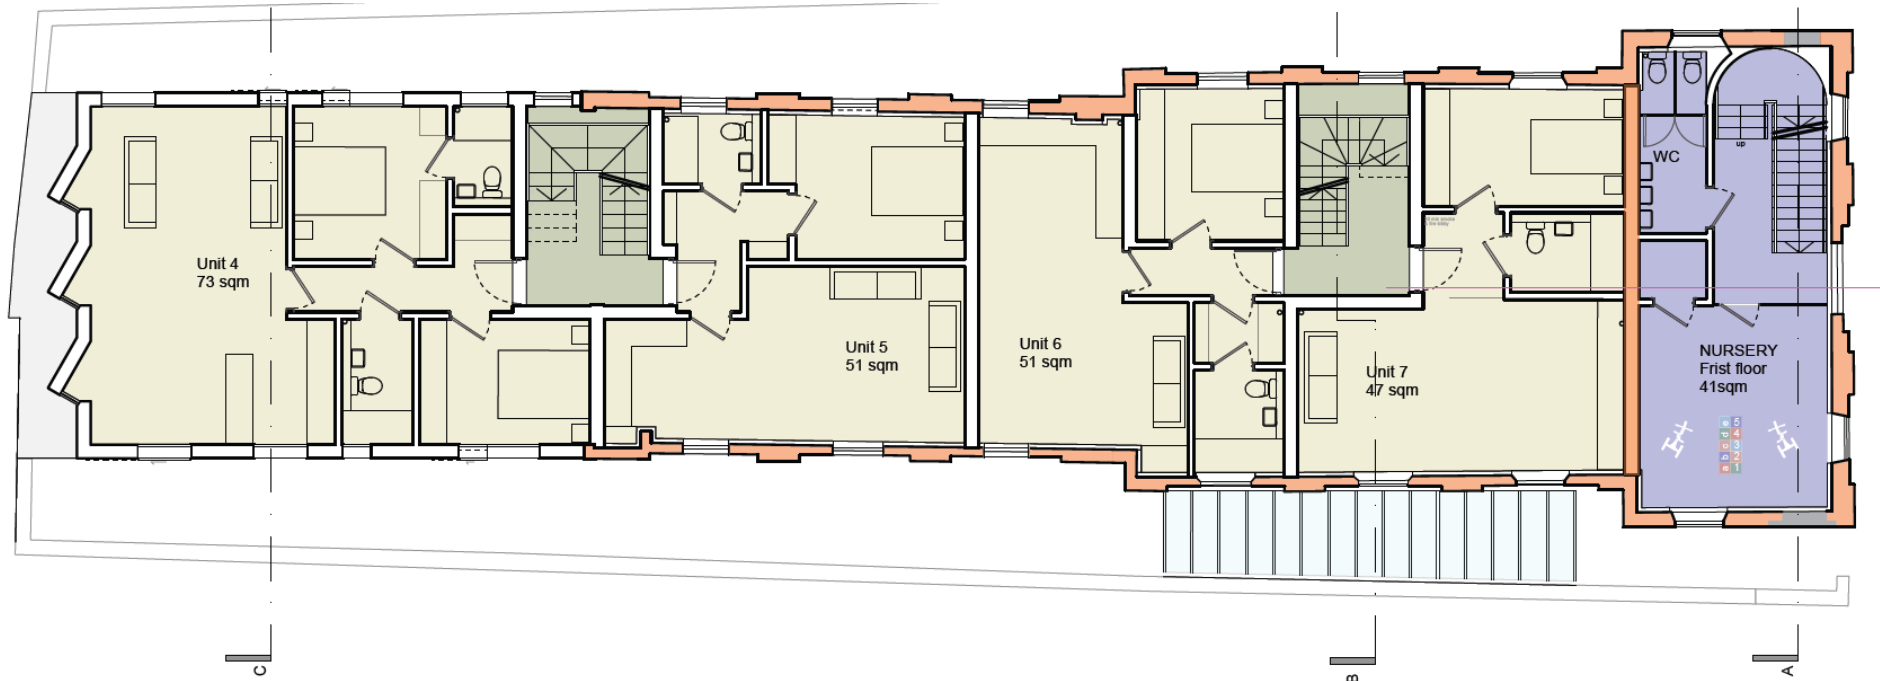


Proposed second floor

Page 6

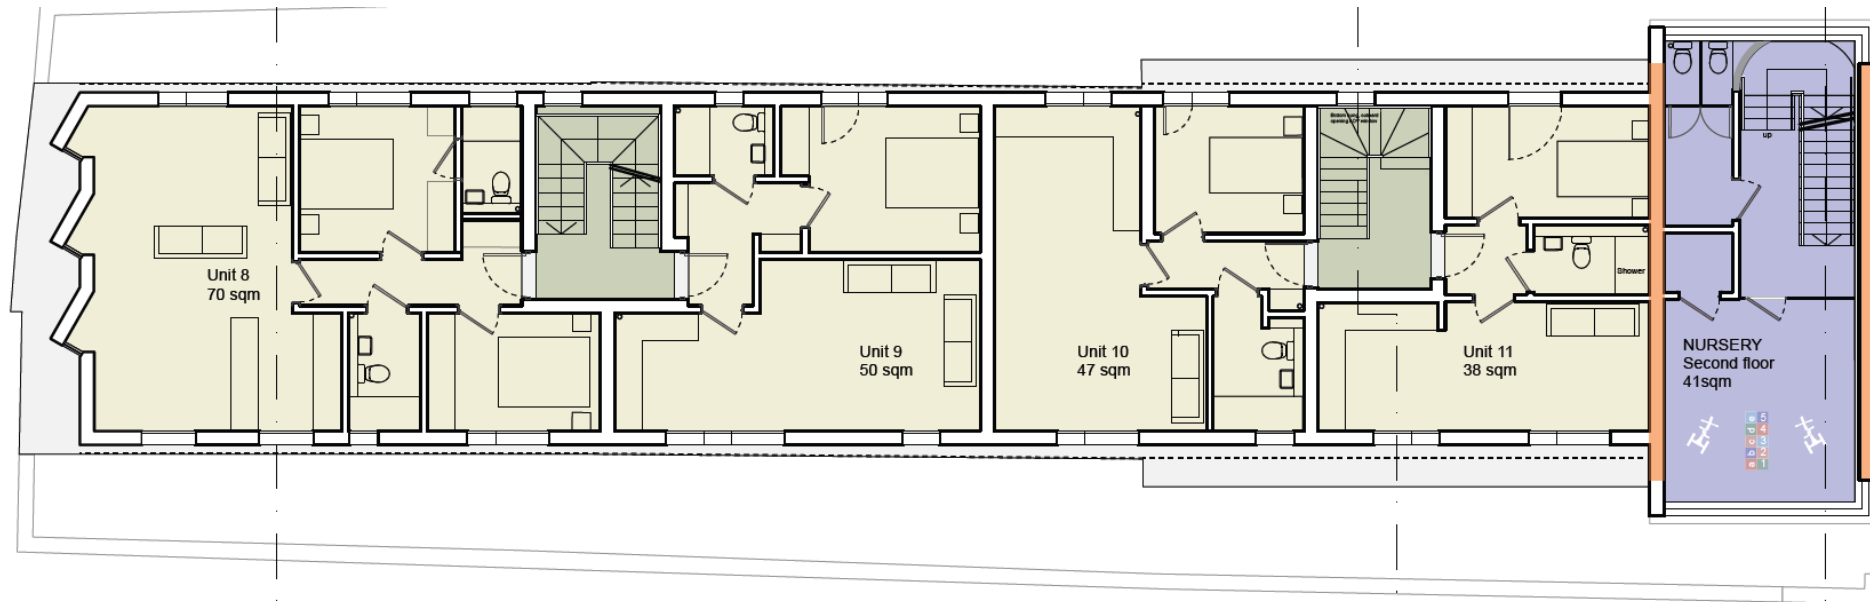


Proposed third floor



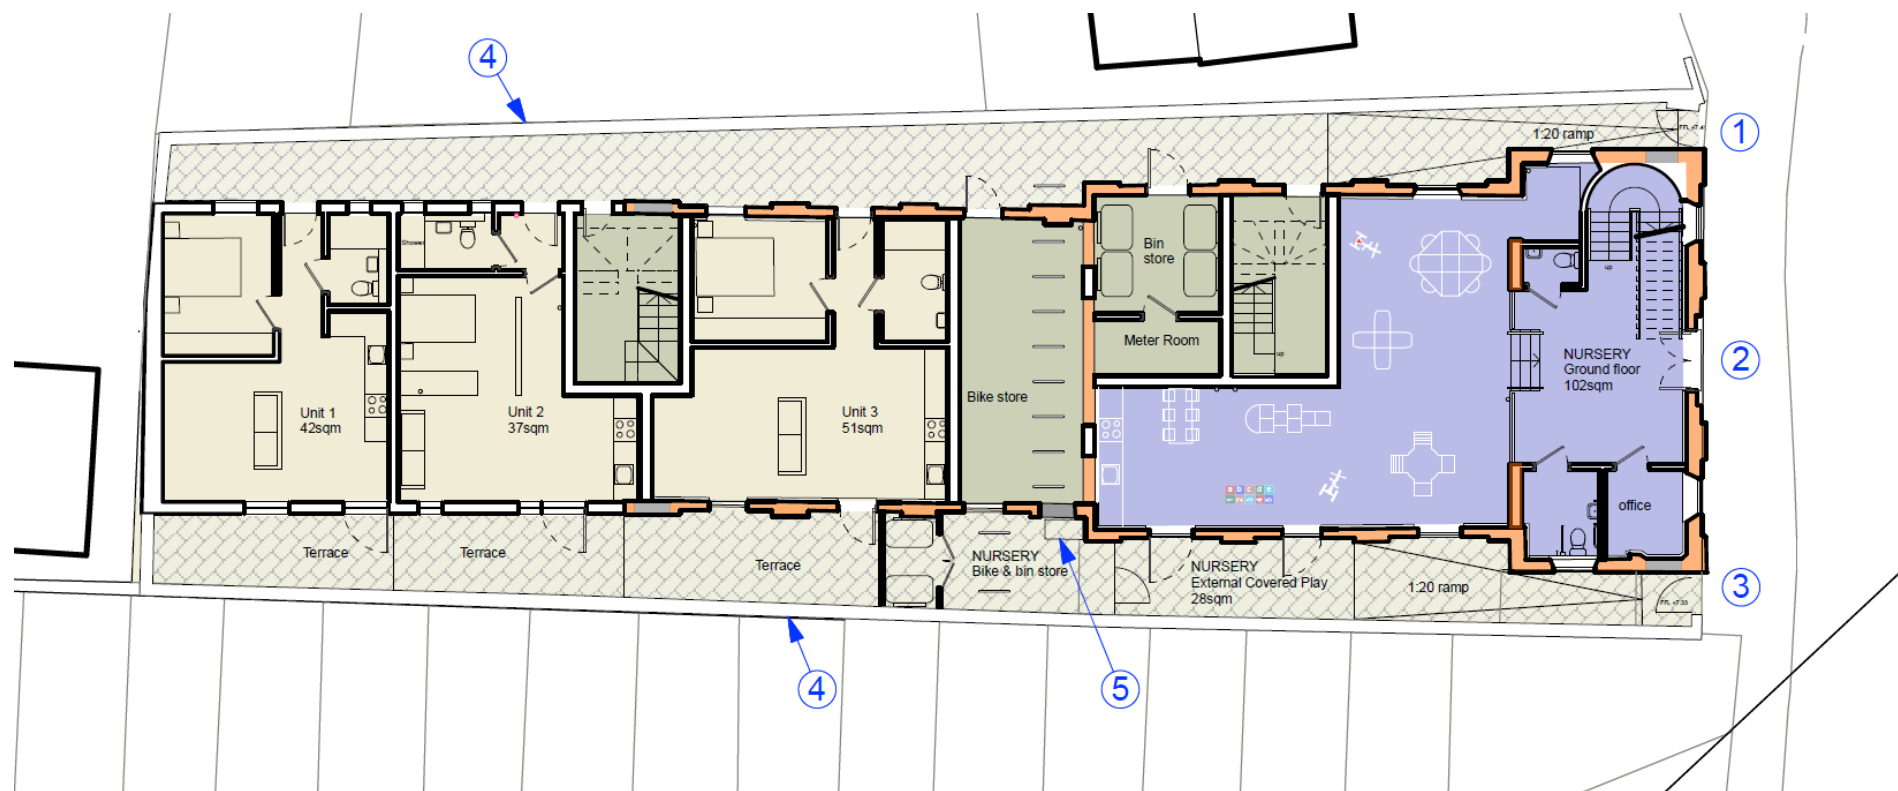


Proposed fourth floor

Page 8

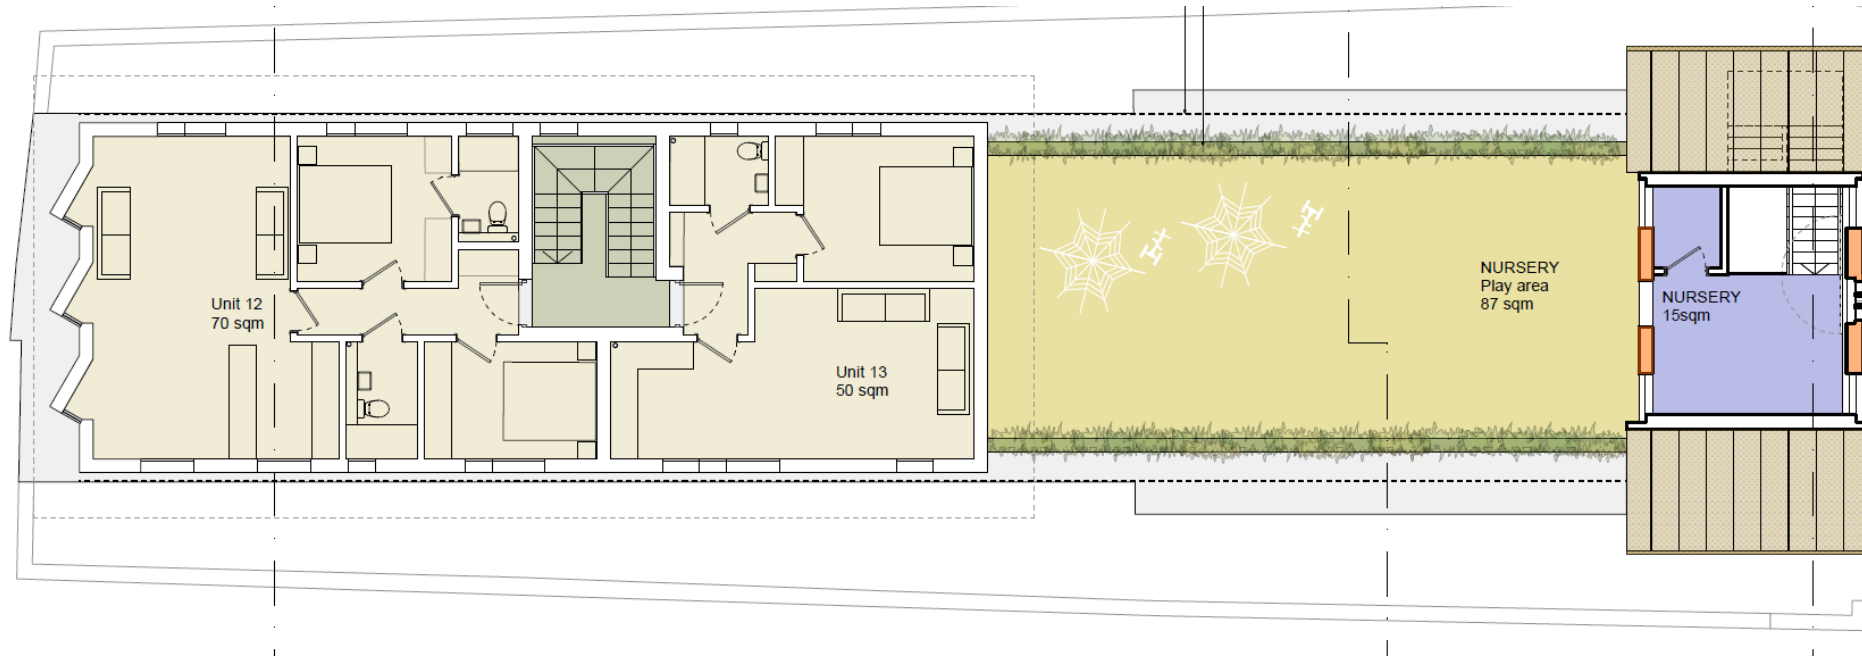

Proposed elevations

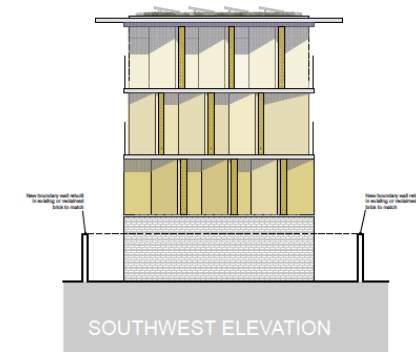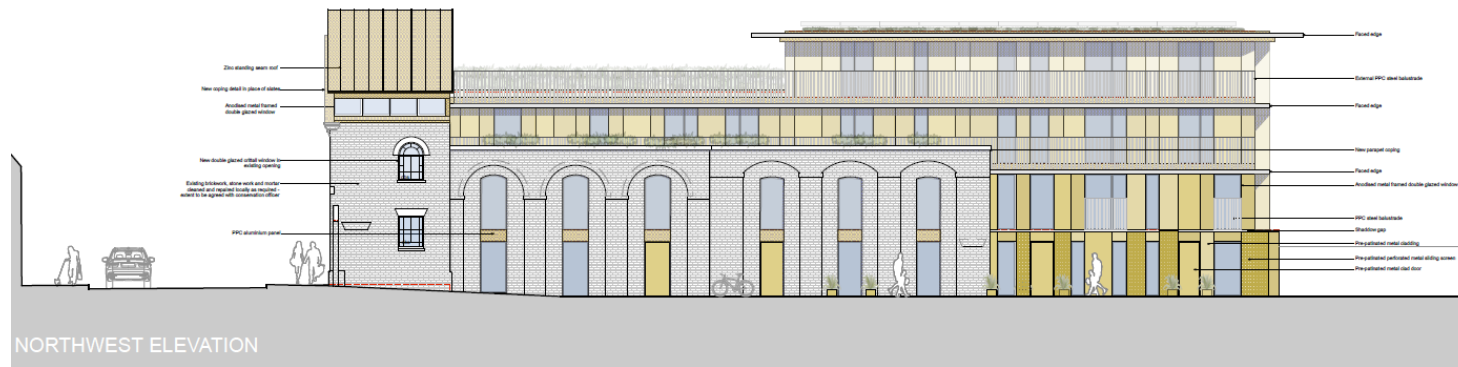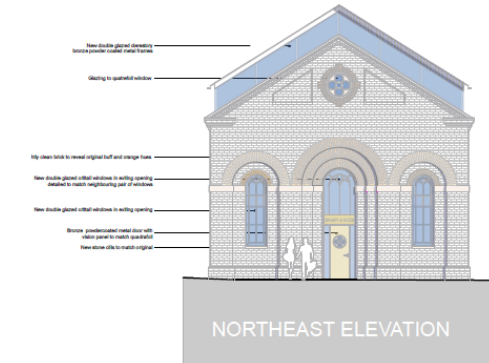

Proposed street scene views



Proposed street scene views

Page 11






Proposed street scene views




21/01137/FUL- 511 Coldhams Lane Location Plan

Page 13

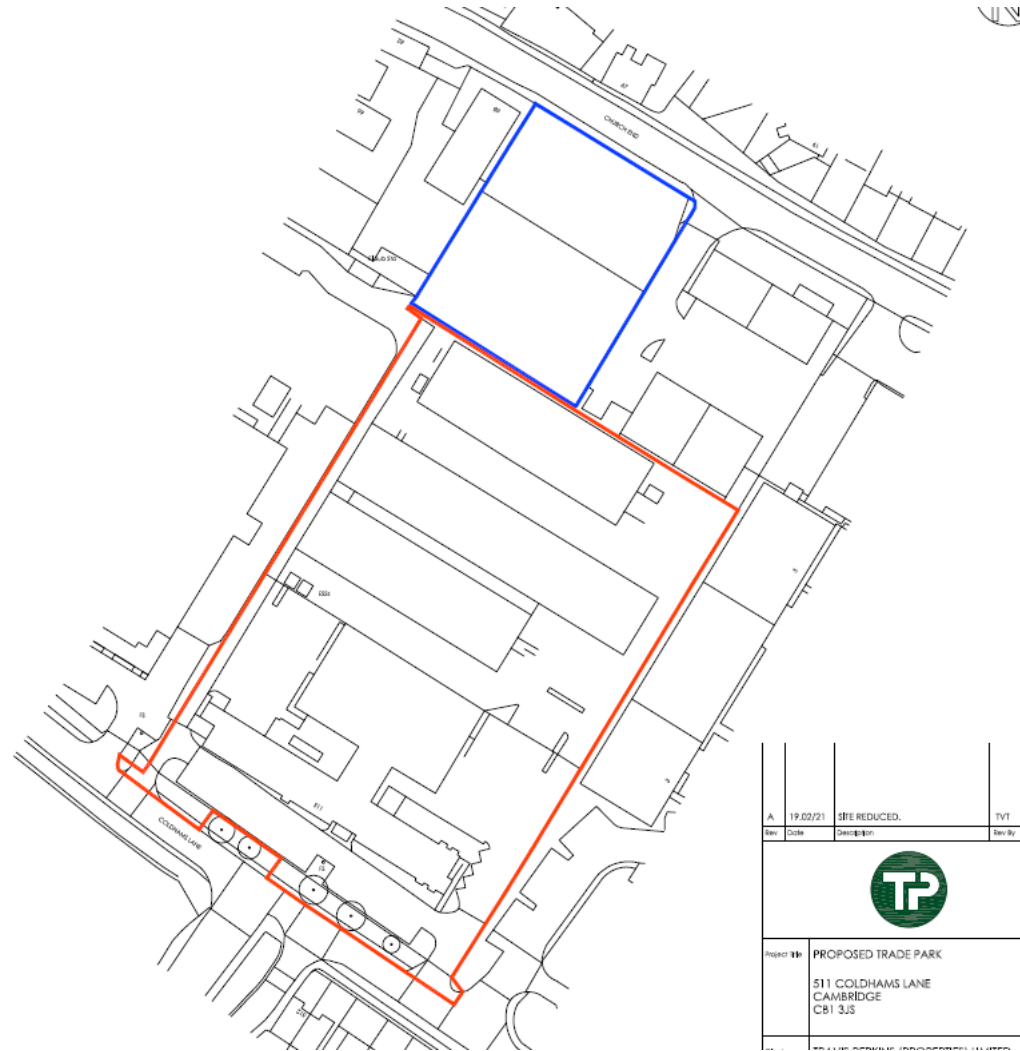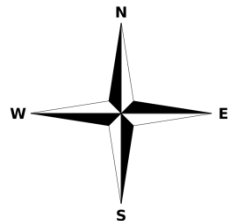

A	19.02/21	SITE REDUCED.	TV1
Rev	Date	Description	Rev No
			
Project No: PROPOSED TRADE PARK			
511 COLDHAMS LANE			
CAMBRIDGE			
CB1 3JS			


Proposed site plan

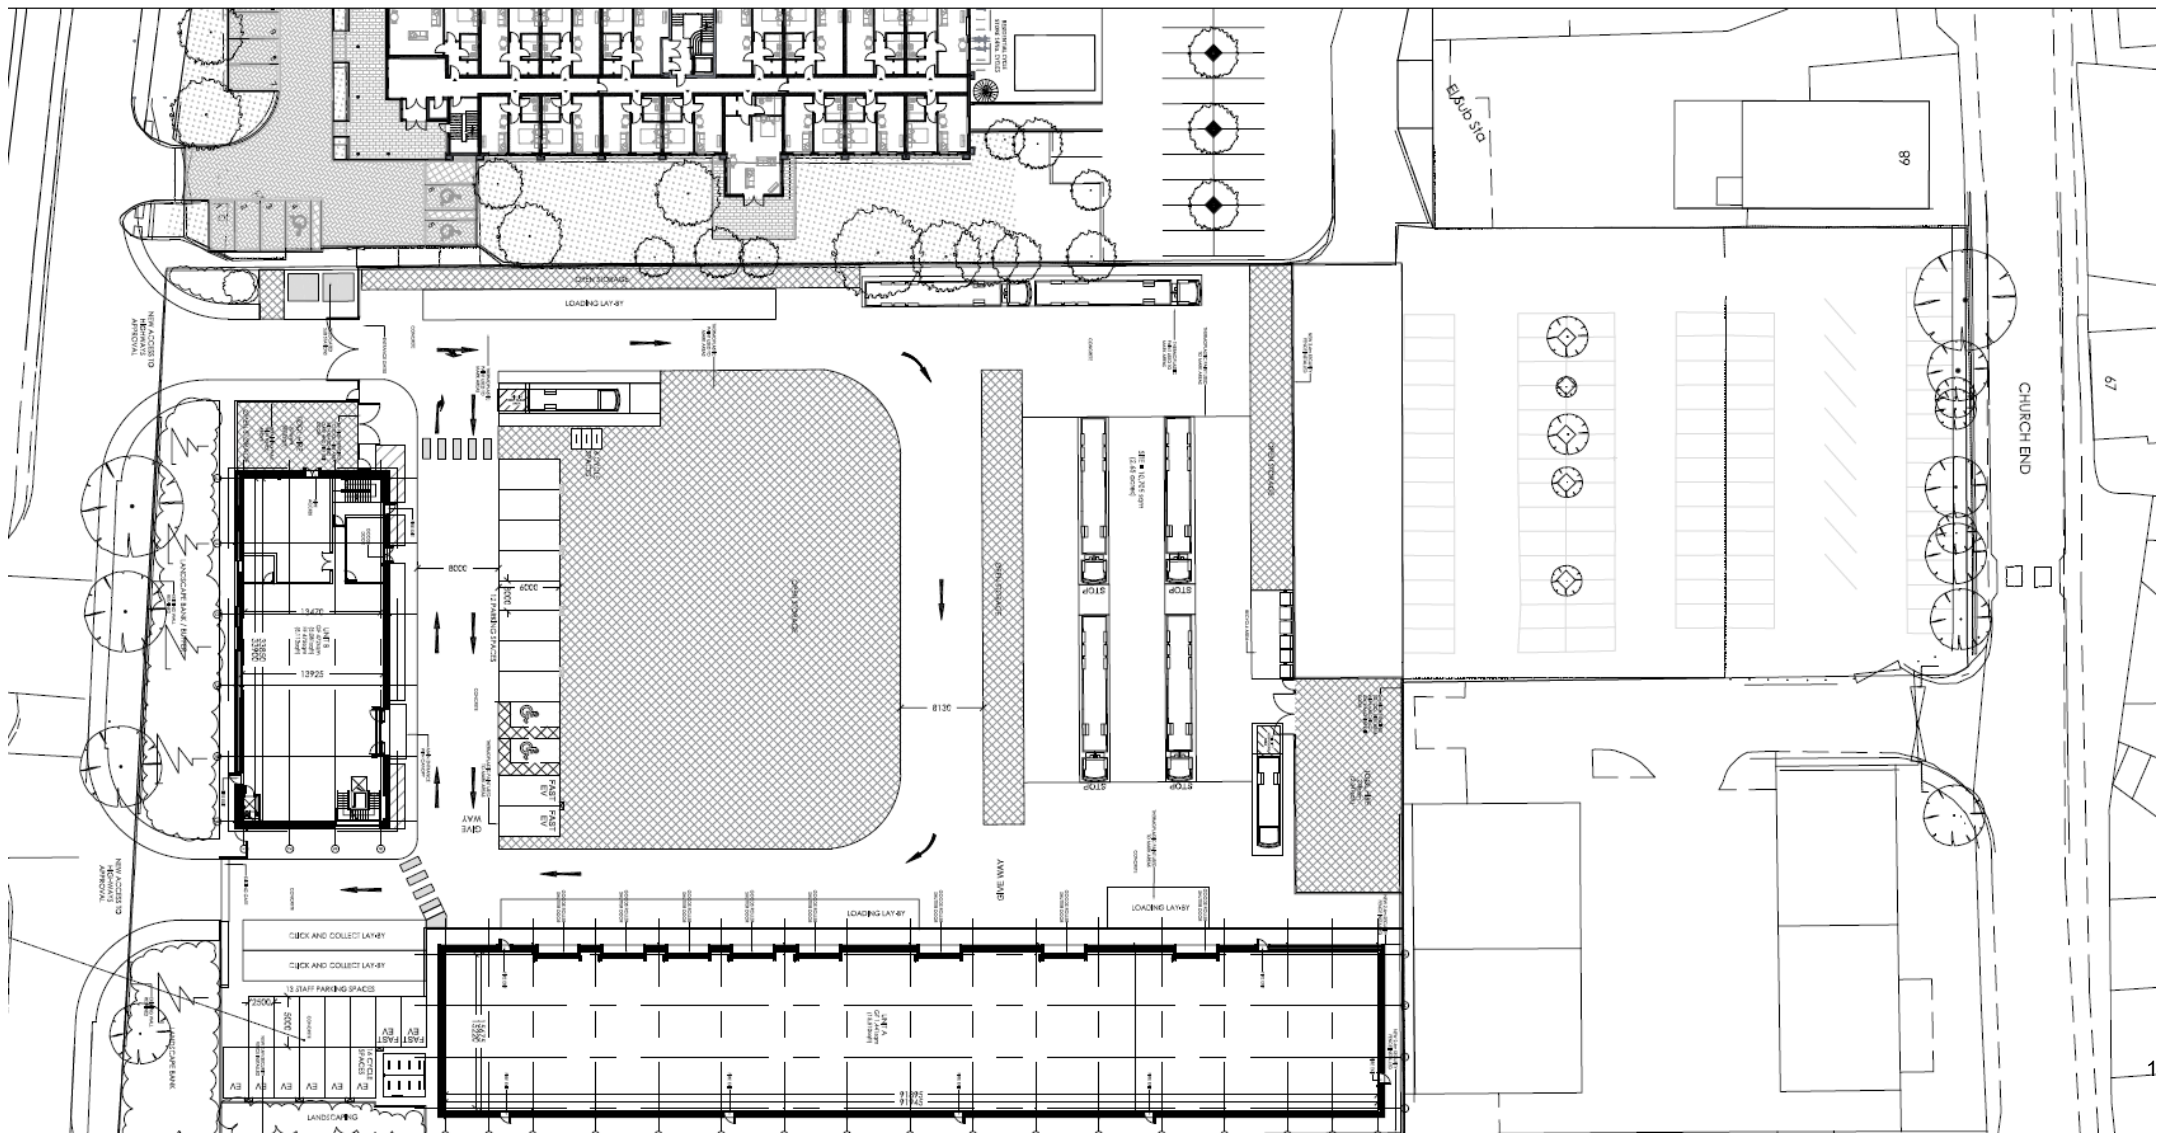






21/04948/S73 - 149 Cherry Hinton Road Location Plan

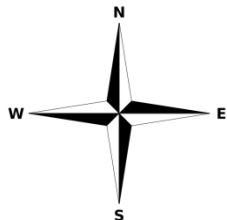

3D Visualisation


Swiss Laundry, 149 Cherry Hinton Road

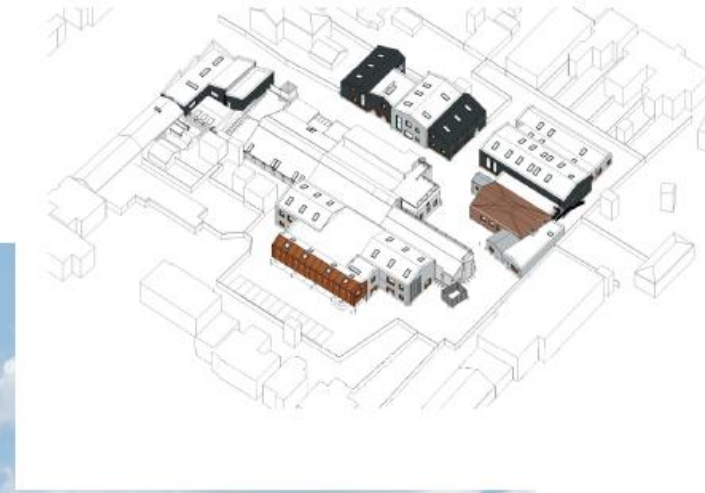


MINOR APPLICATIONS



Site Plan

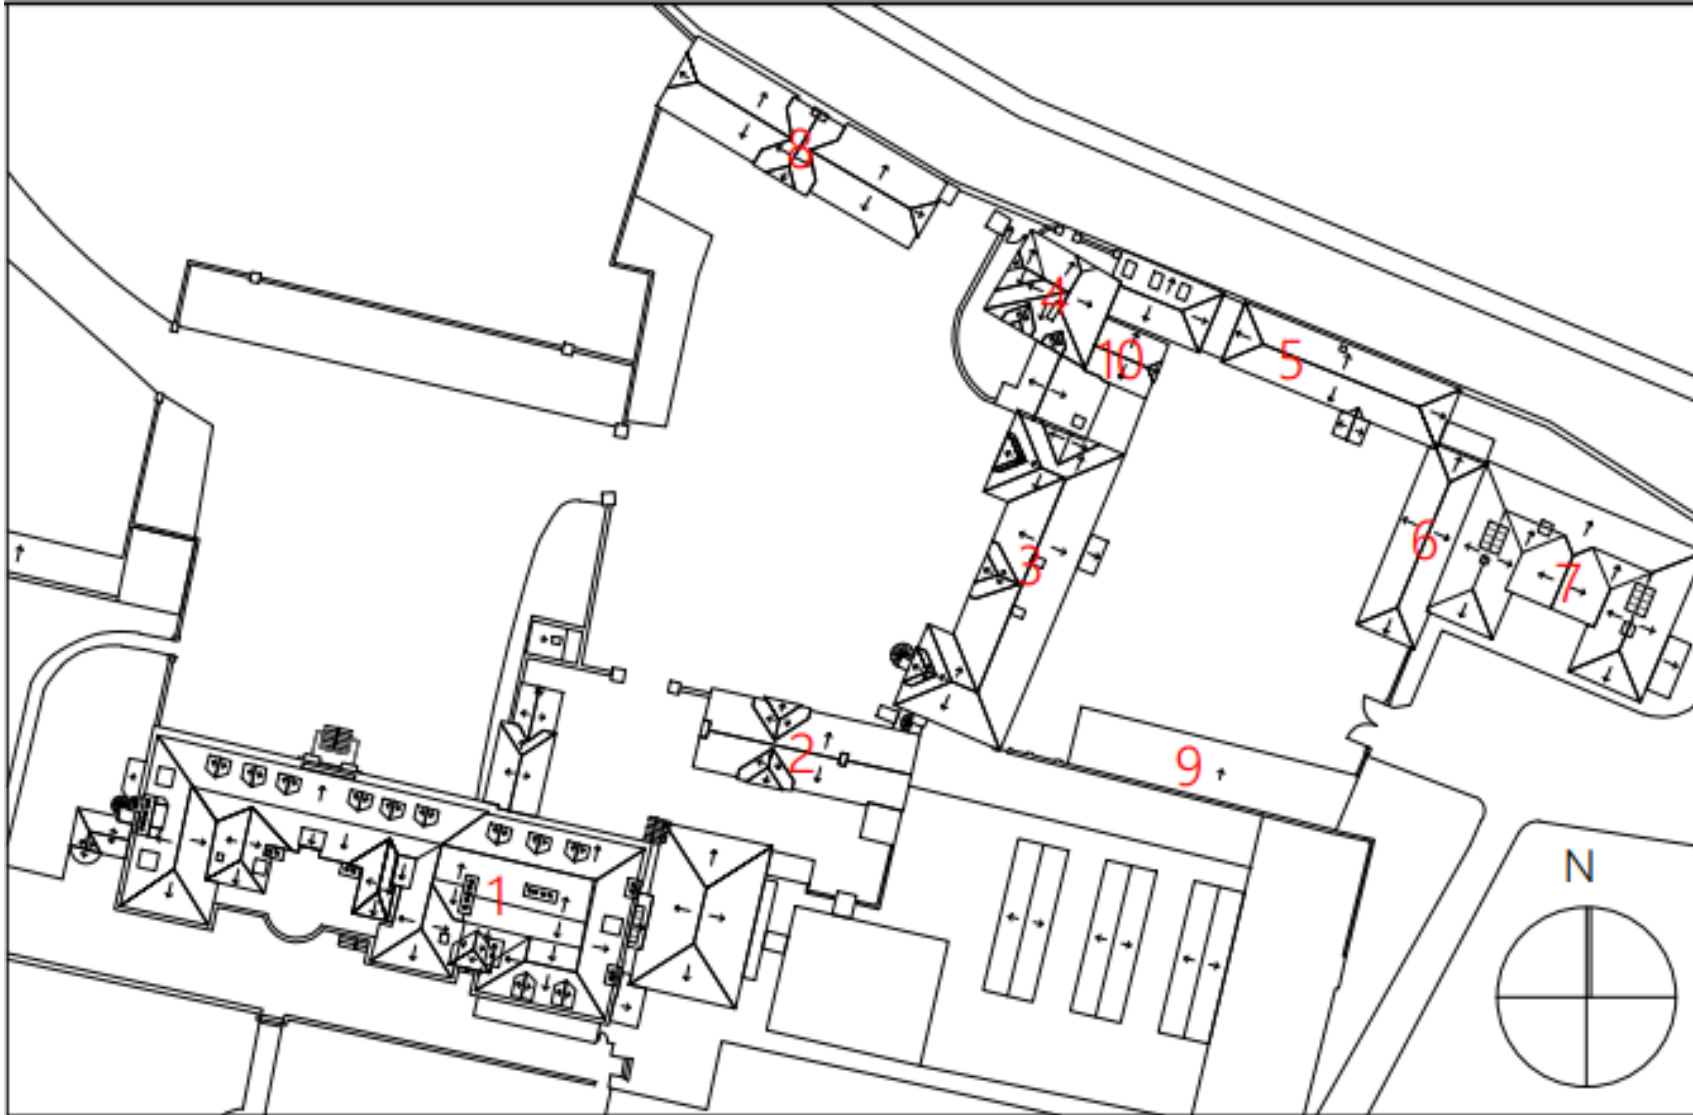


Building 1- Lower Ground Floor Plan

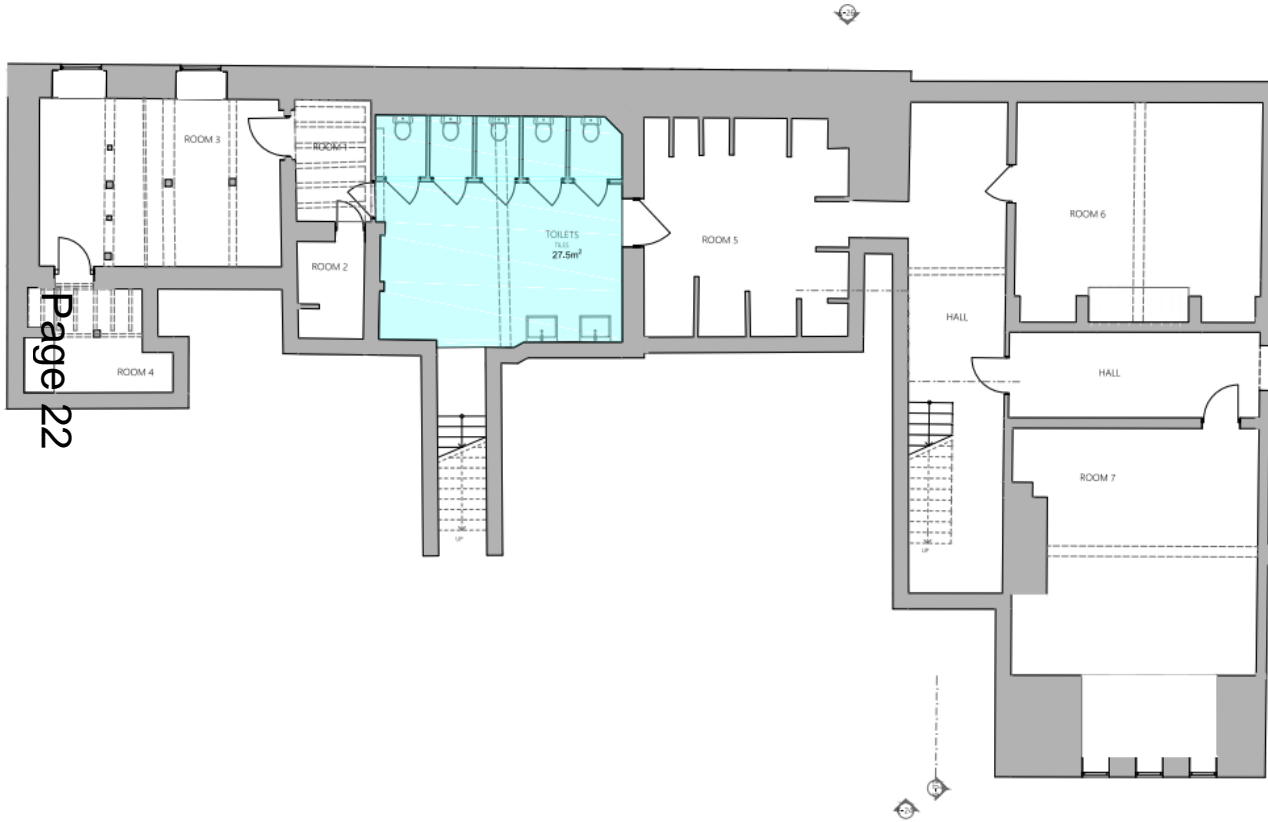

Page 22


1 LG1-Lower Ground Floor 1/2
Scale: 1:50

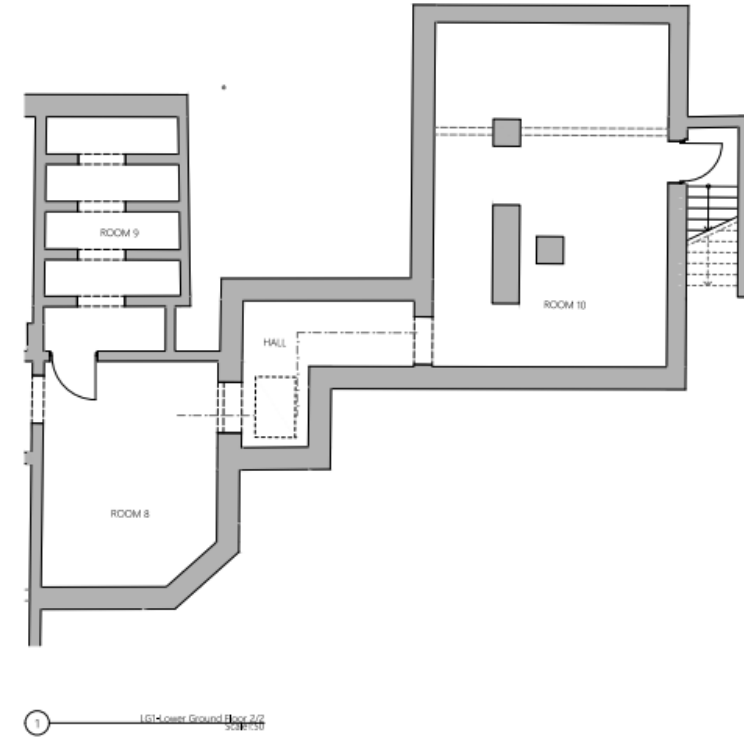


1 LG1-Lower Ground Floor 2/2
Scale: 1:50

Building 1- Ground Floor Plan

Page 23

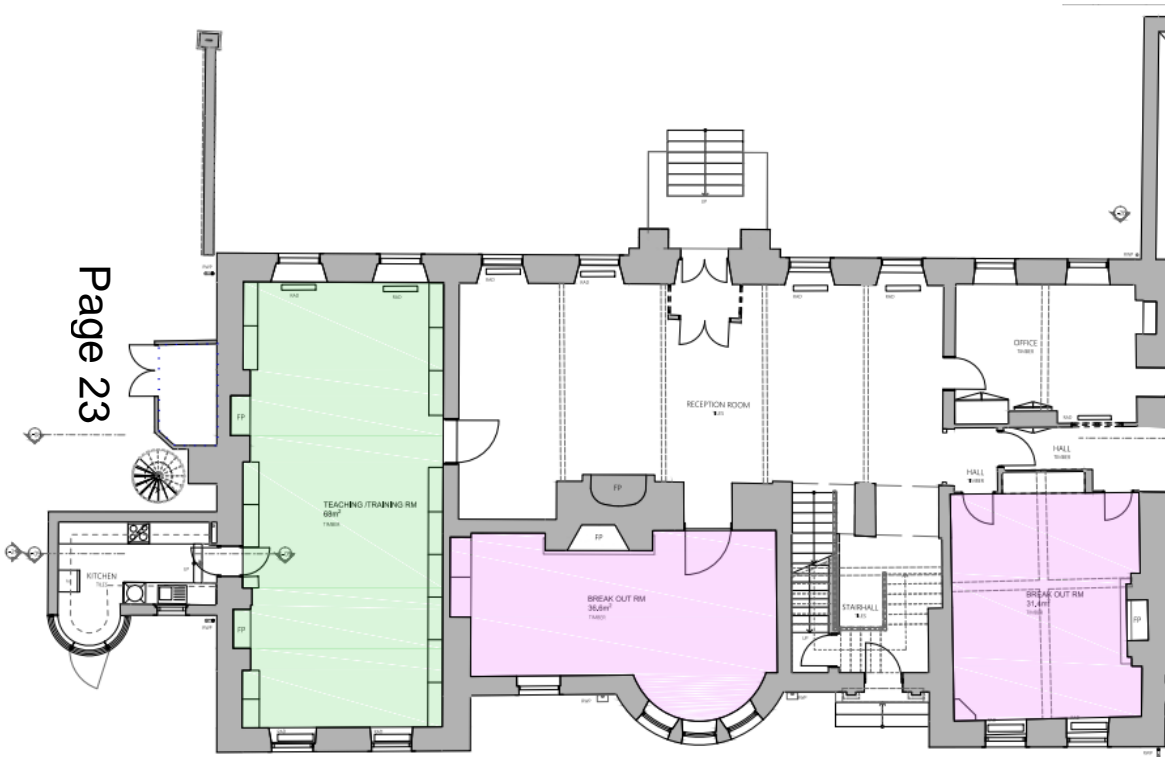



Building 1- Ground Floor Plan

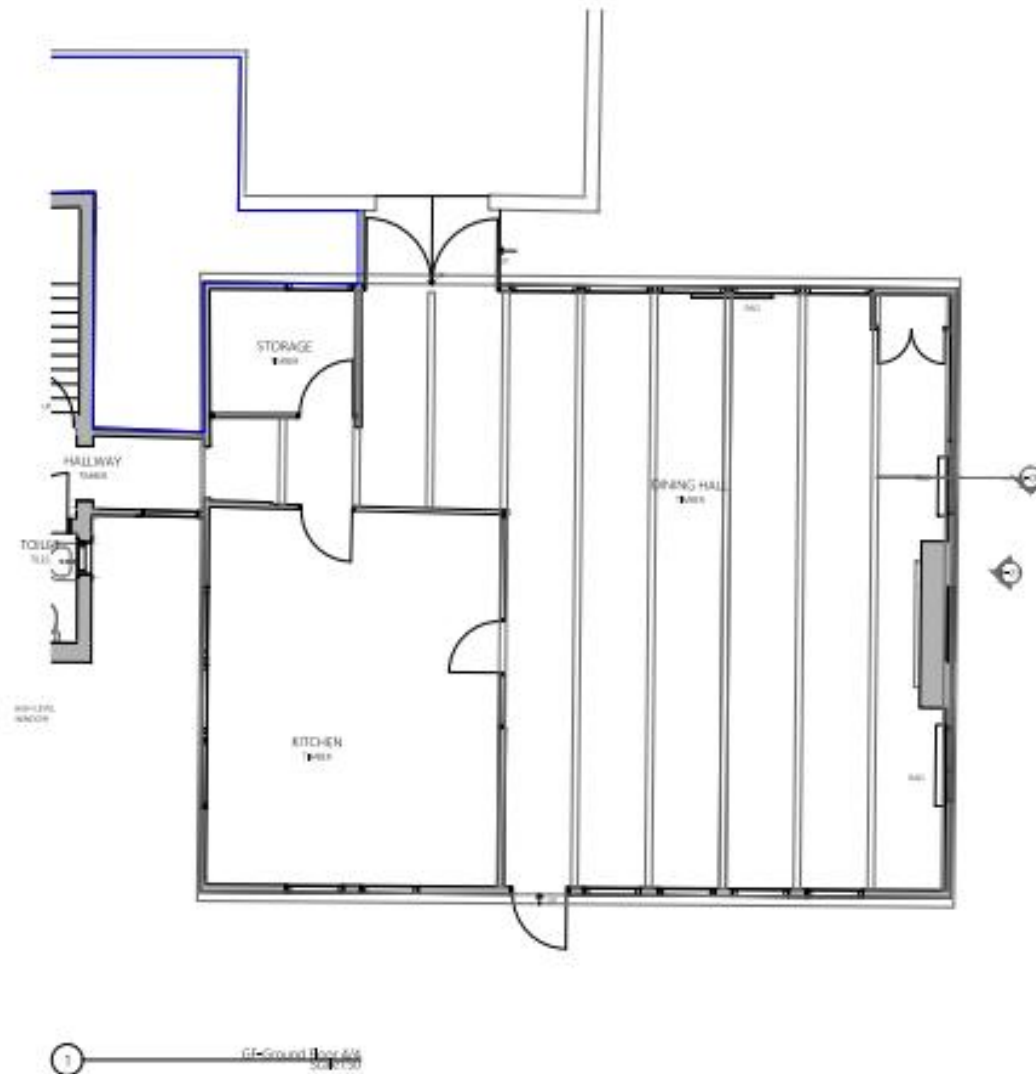



Building 1- First Floor Plan



Building 1- Second Floor Plan

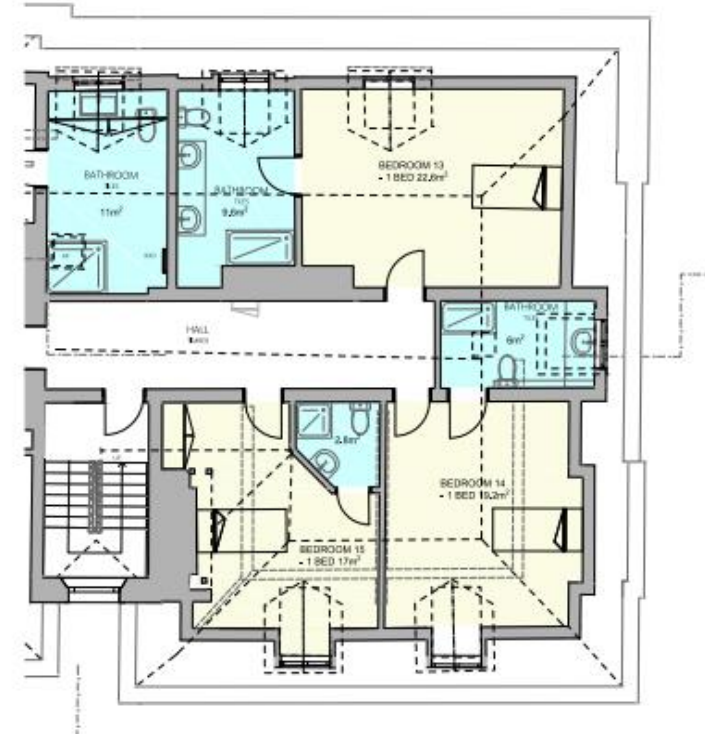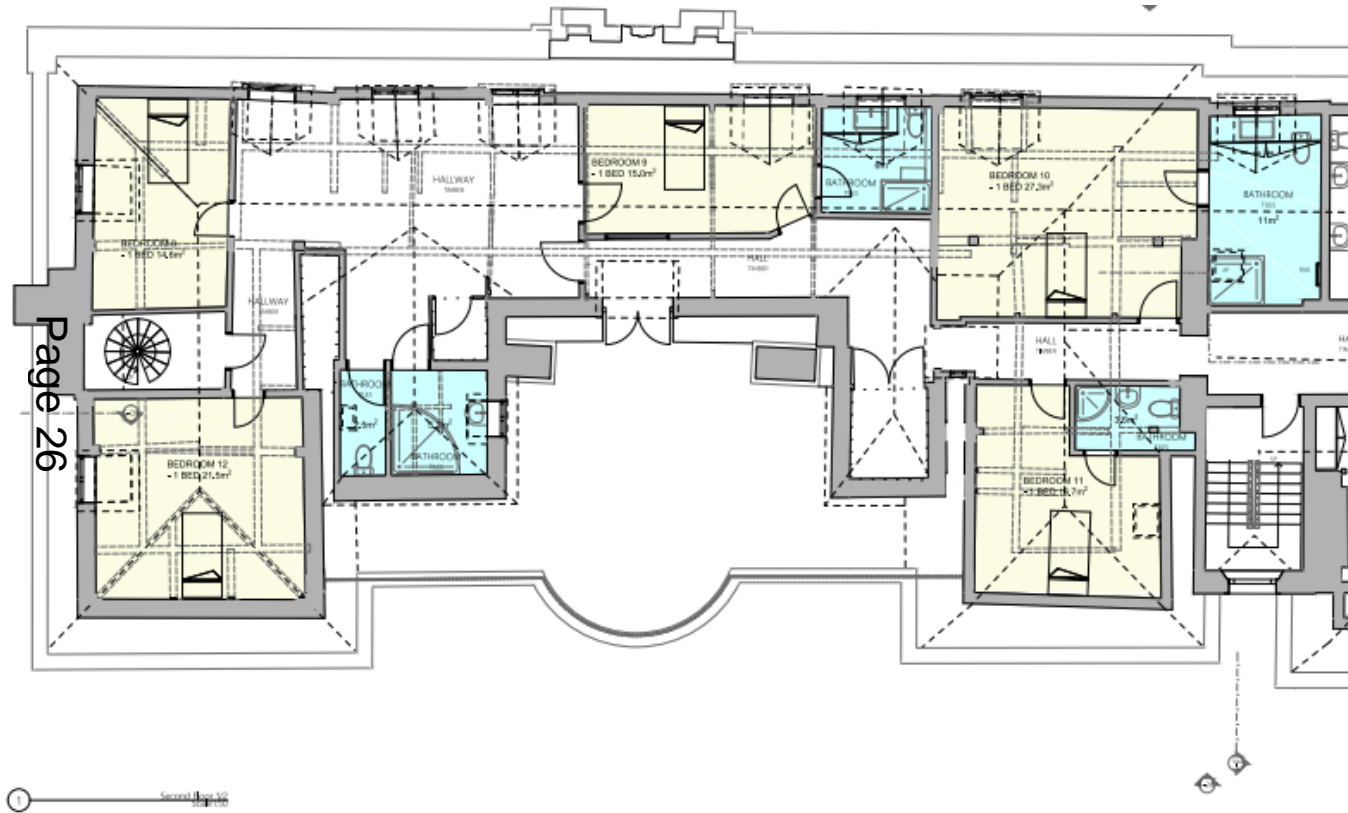



Building 2- Ground and First Floor

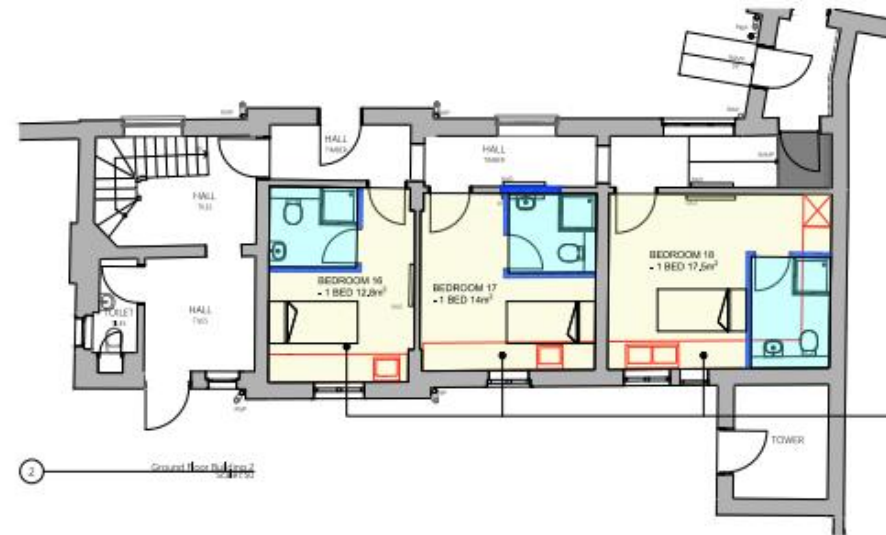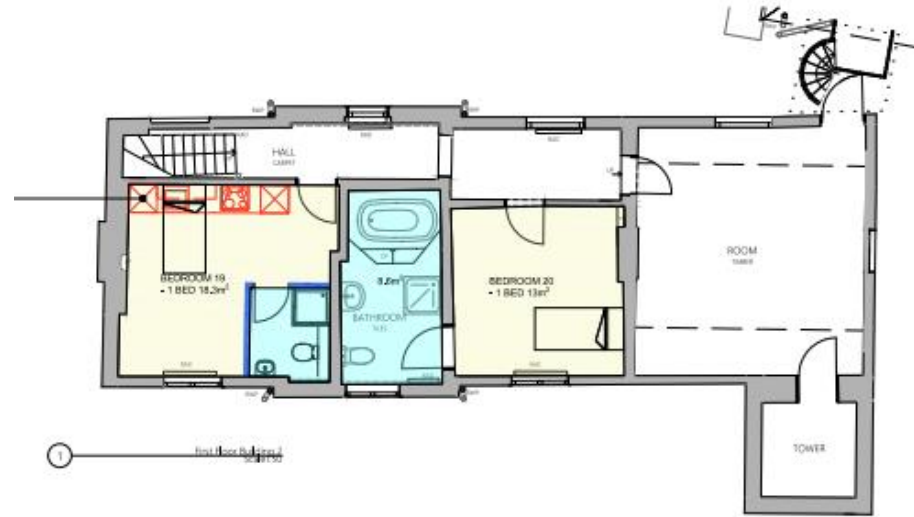


Building 3- Ground and First Floor




Building 4- Ground and First Floor

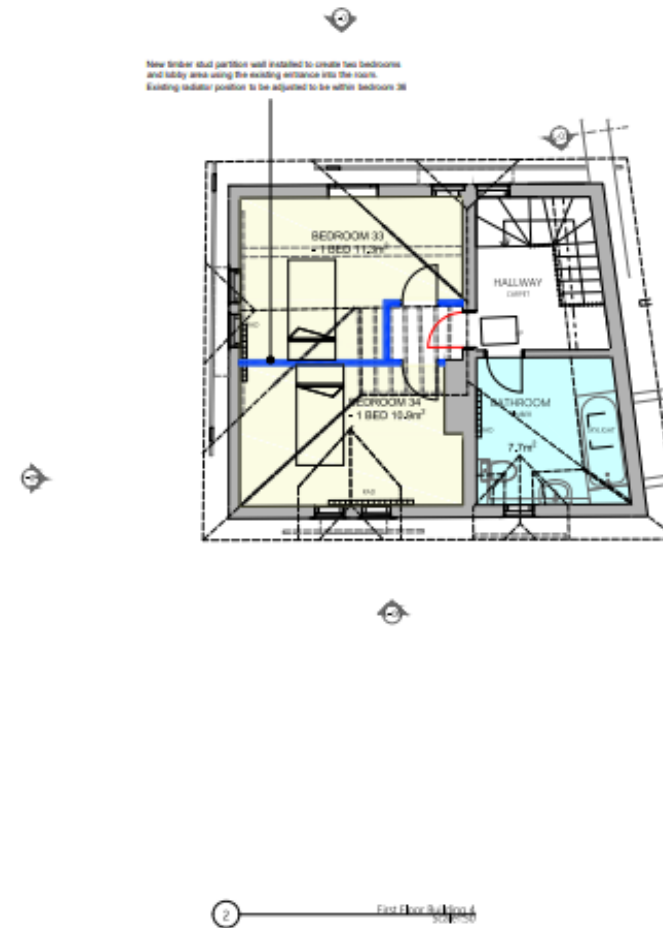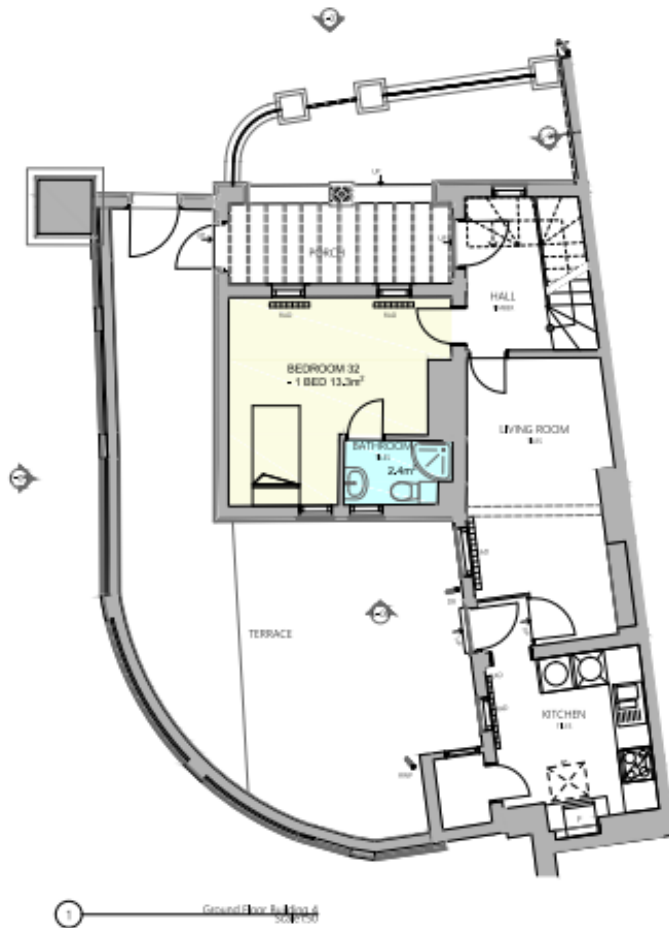


Building 5- Ground Floor Plan

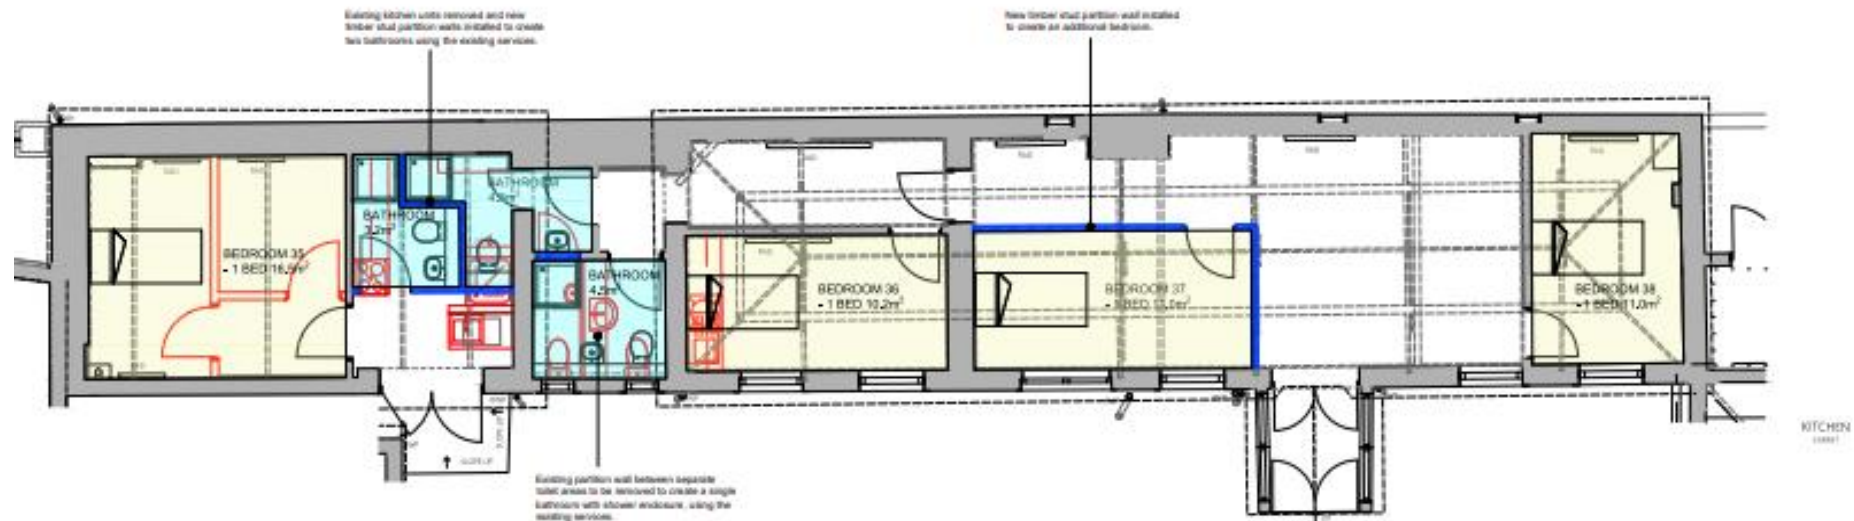


Building 6- Ground Floor

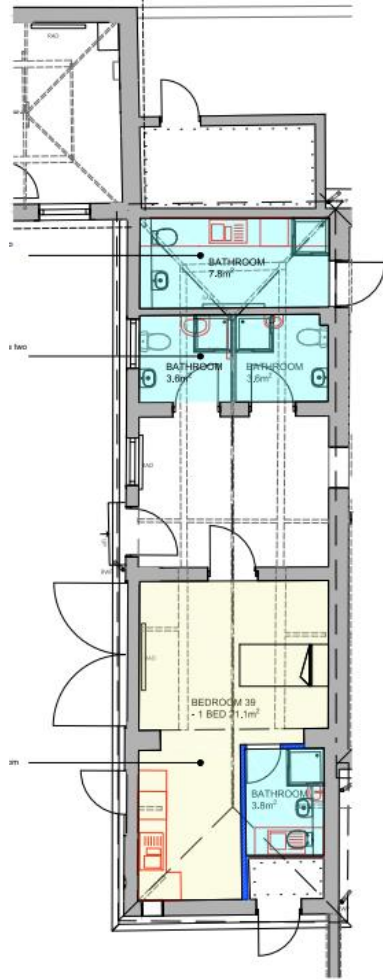


Building 7- Ground Floor

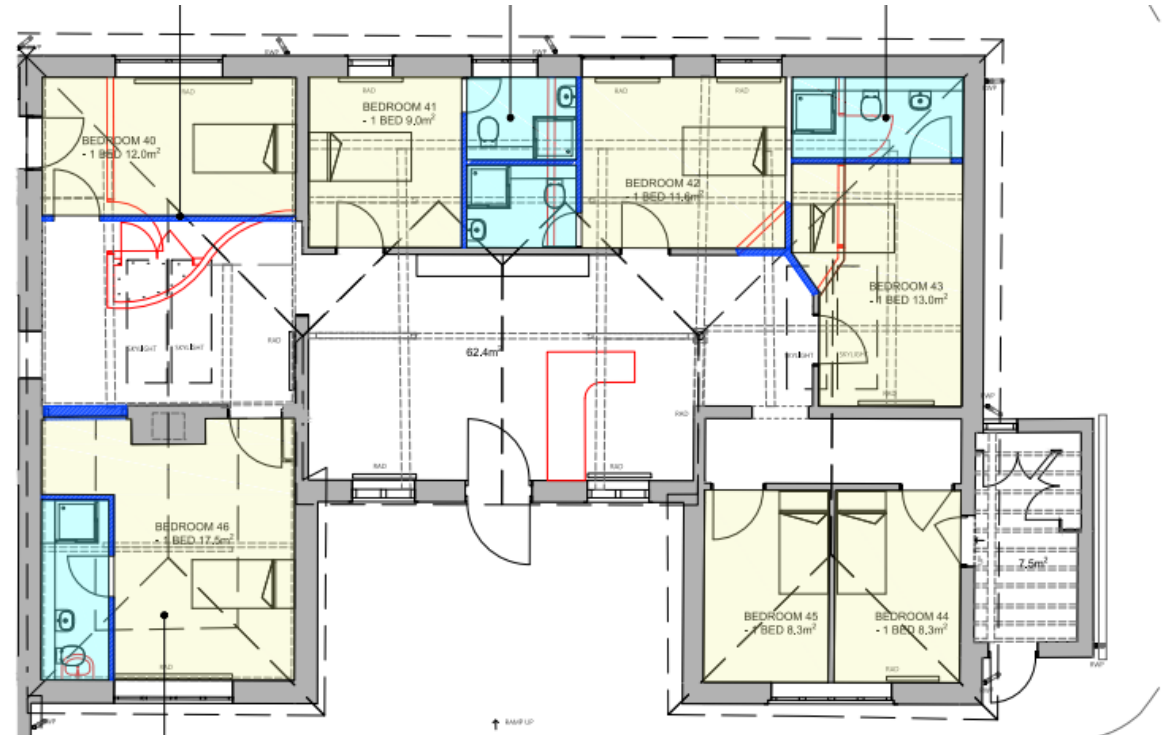

Page 32

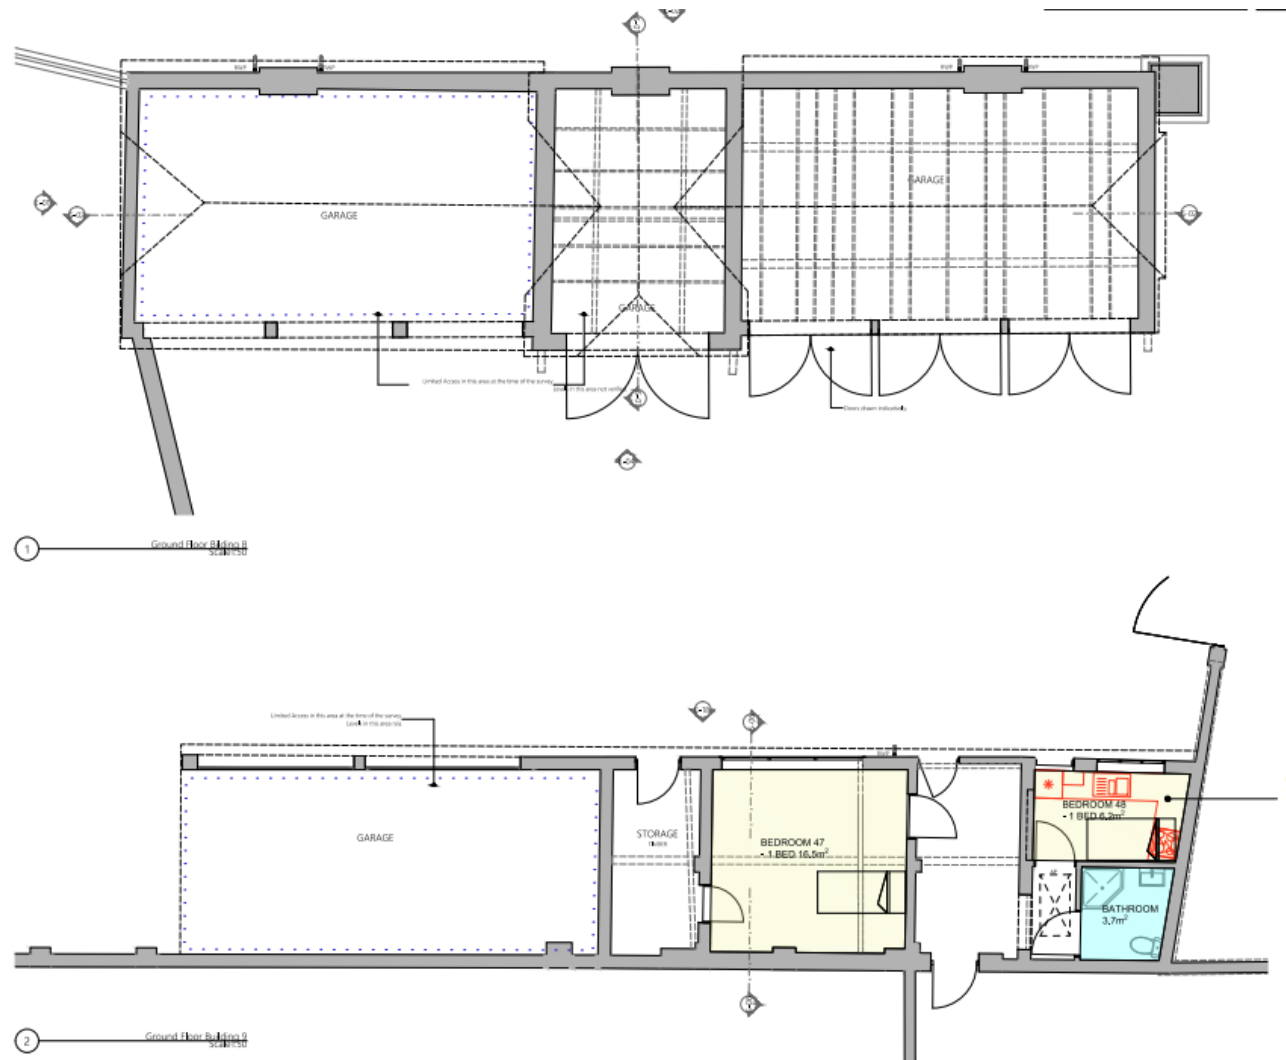

Building 10 - Ground Floor Plan

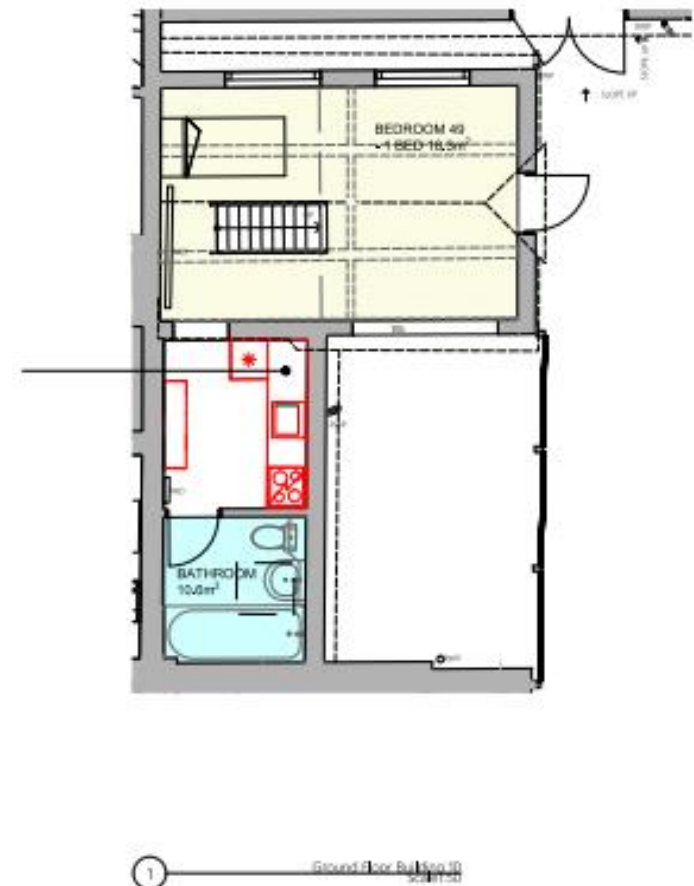


21/01279/FUL Land at 64 Cromwell Road Location Plan



21/01279/FUL Land at 64 Cromwell Road Site Plan


Page 34

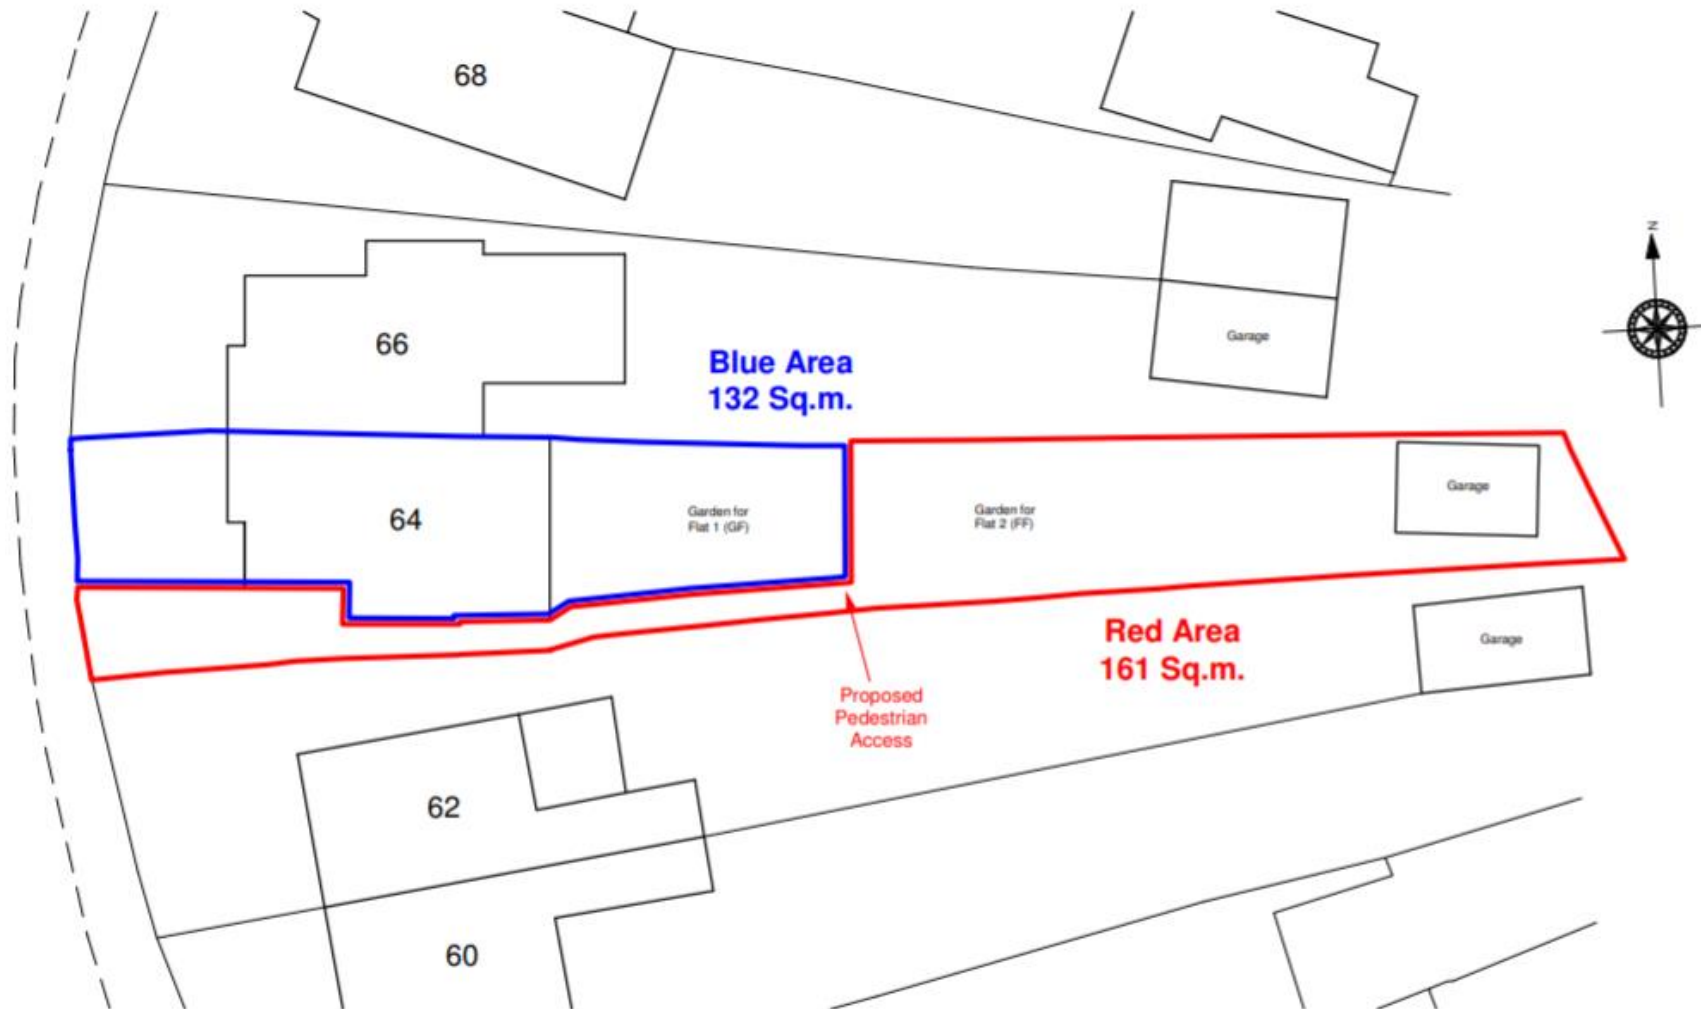

21/01279/FUL Land at 64 Cromwell Road

Proposed site plan


Page 35

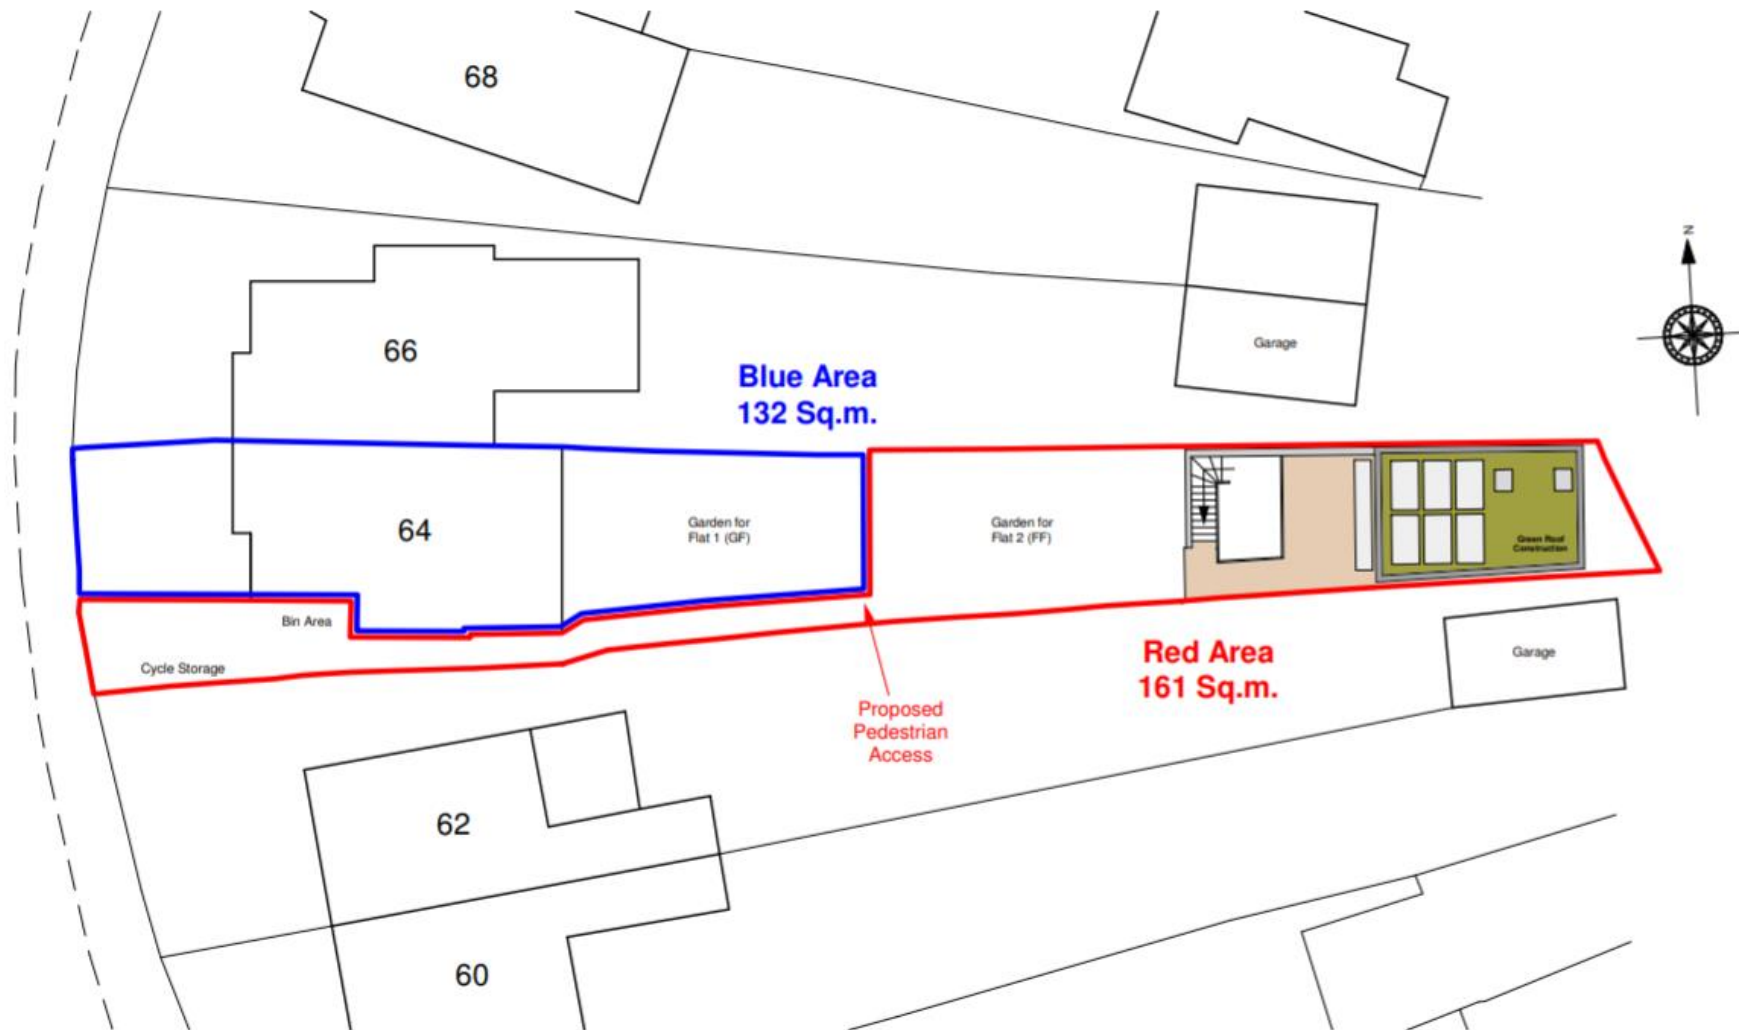

21/01279/FUL Land at 64 Cromwell Road

Proposed floor plans

Page 36

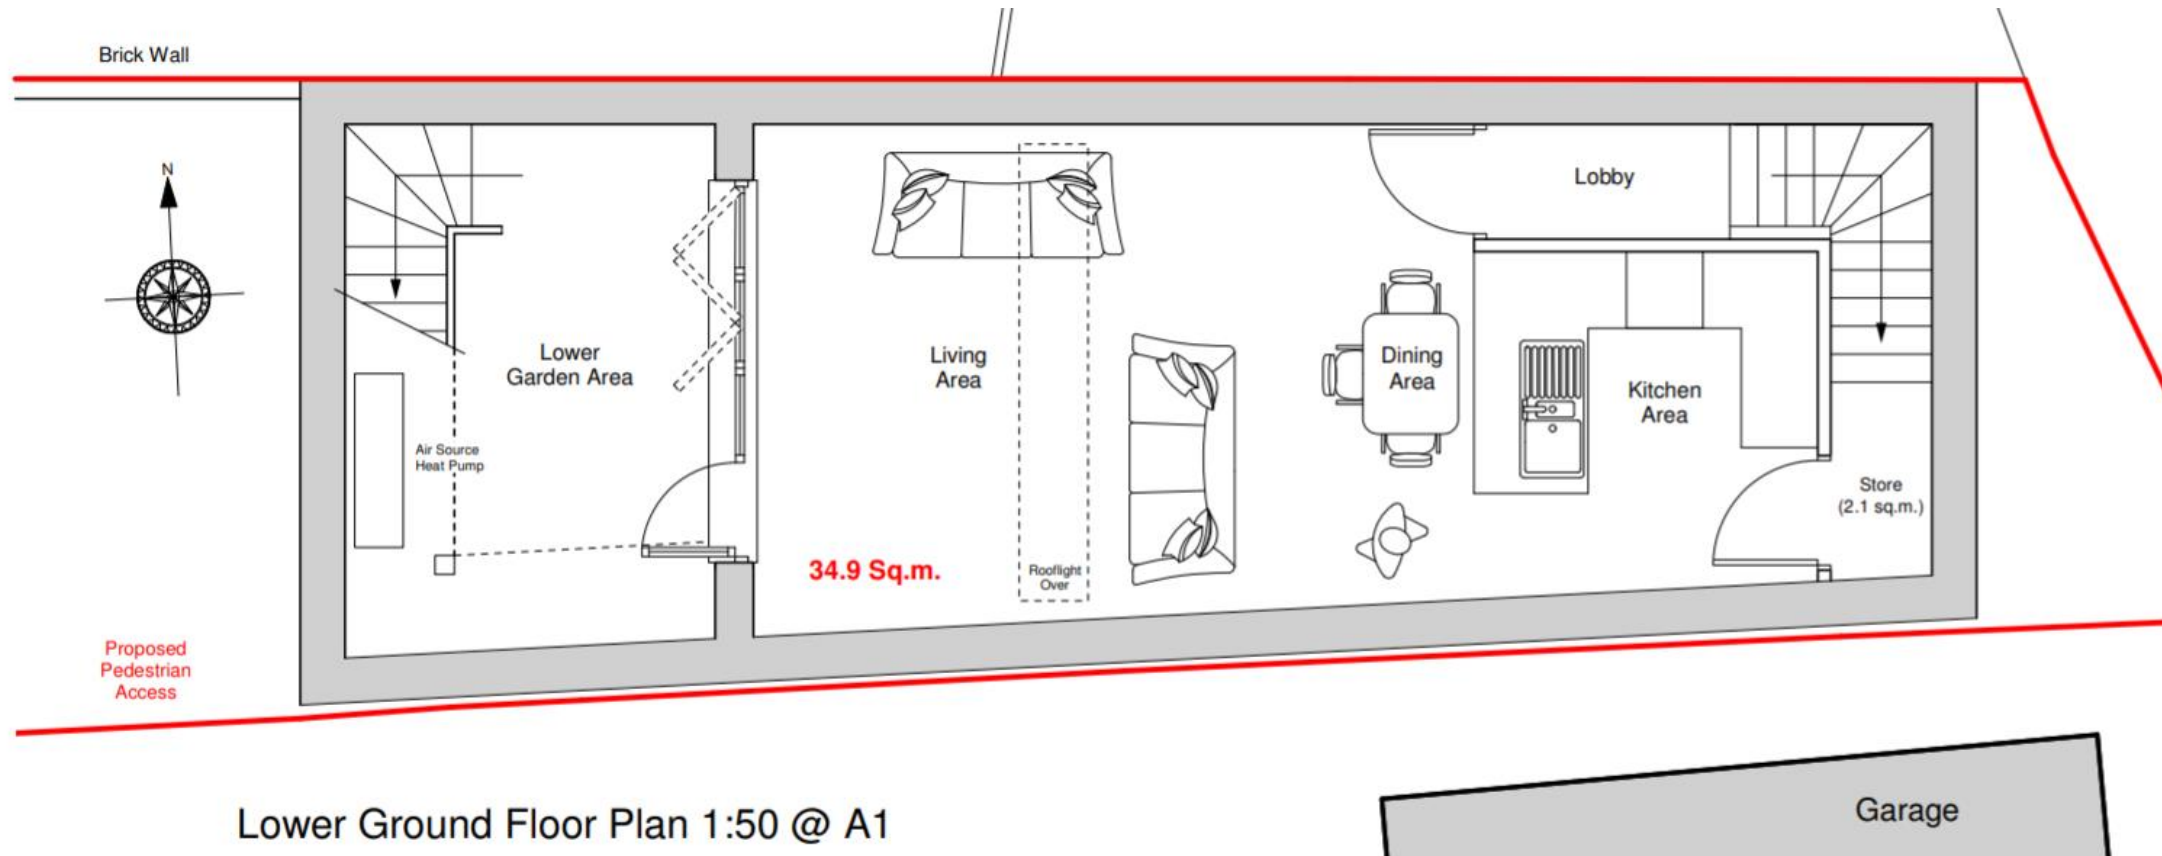


Page 37




21/01279/FUL Land at 64 Cromwell Road

Proposed roof plan

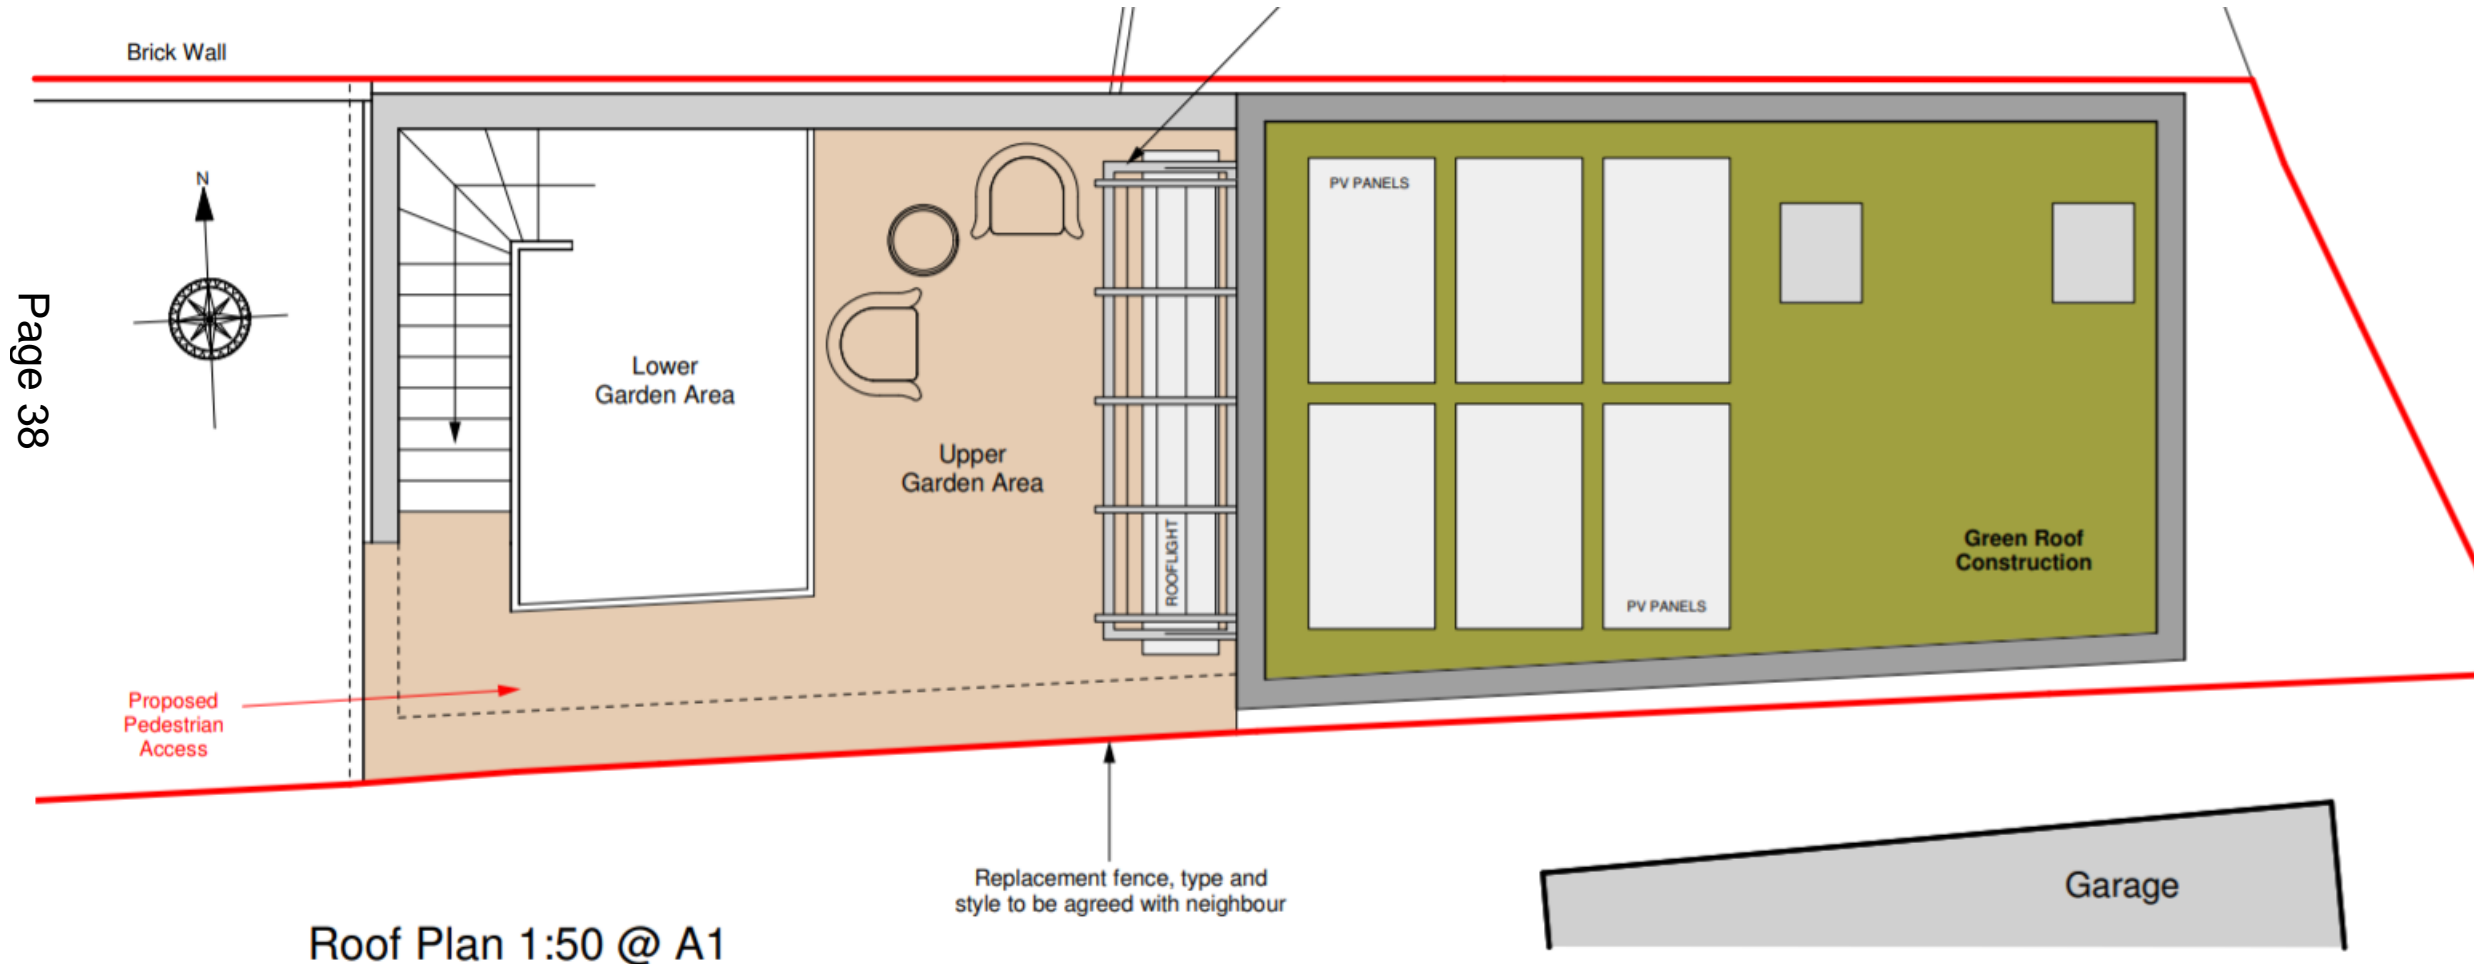


21/01279/FUL Land at 64 Cromwell Road

Proposed elevations

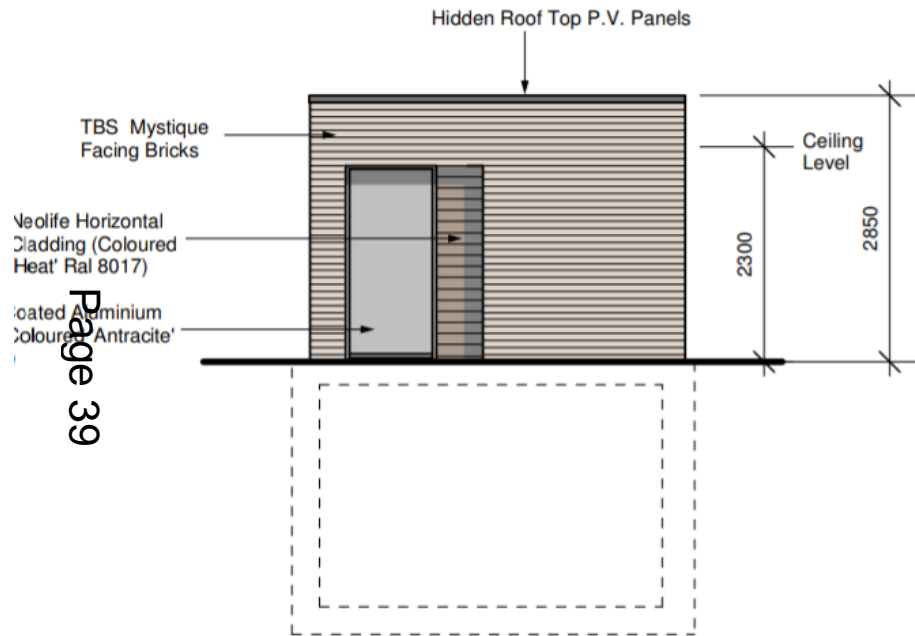


Proposed Front (East)
Elevation 1:100 @ A1

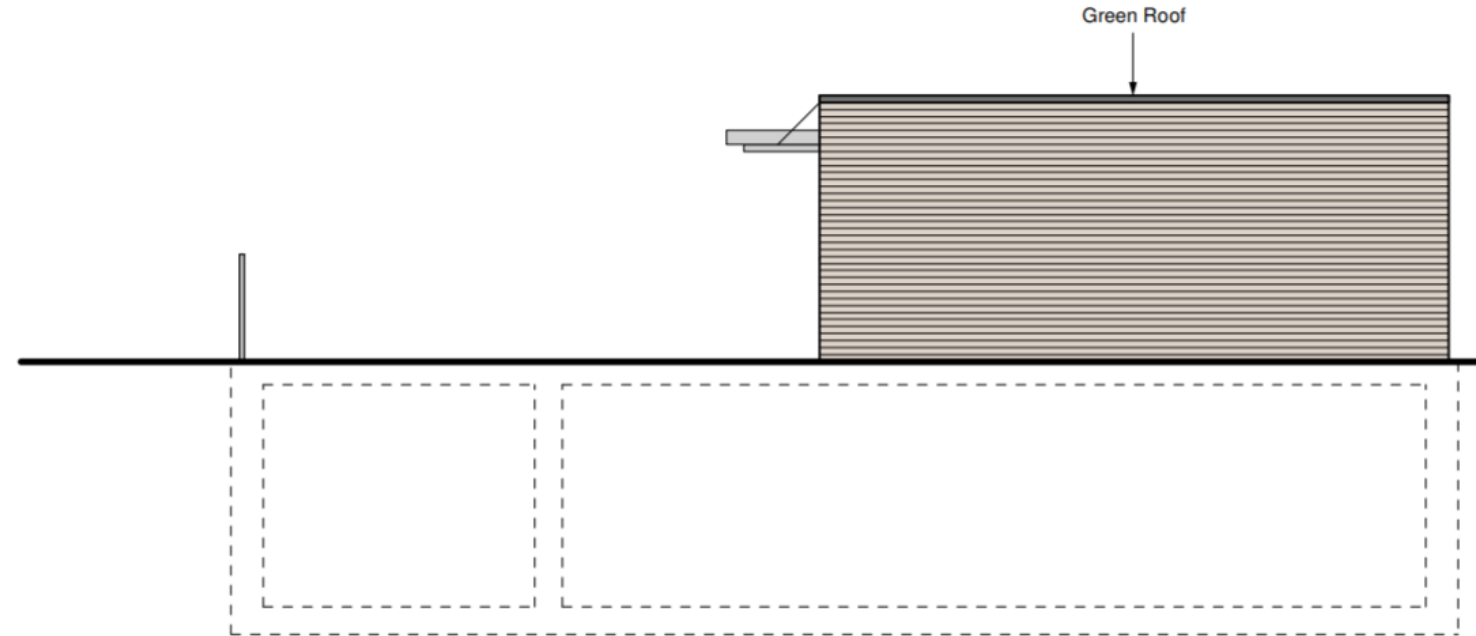


Proposed Side (South) Elevation 1:100 @ A1

21/01279/FUL Land at 64 Cromwell Road

Proposed elevations

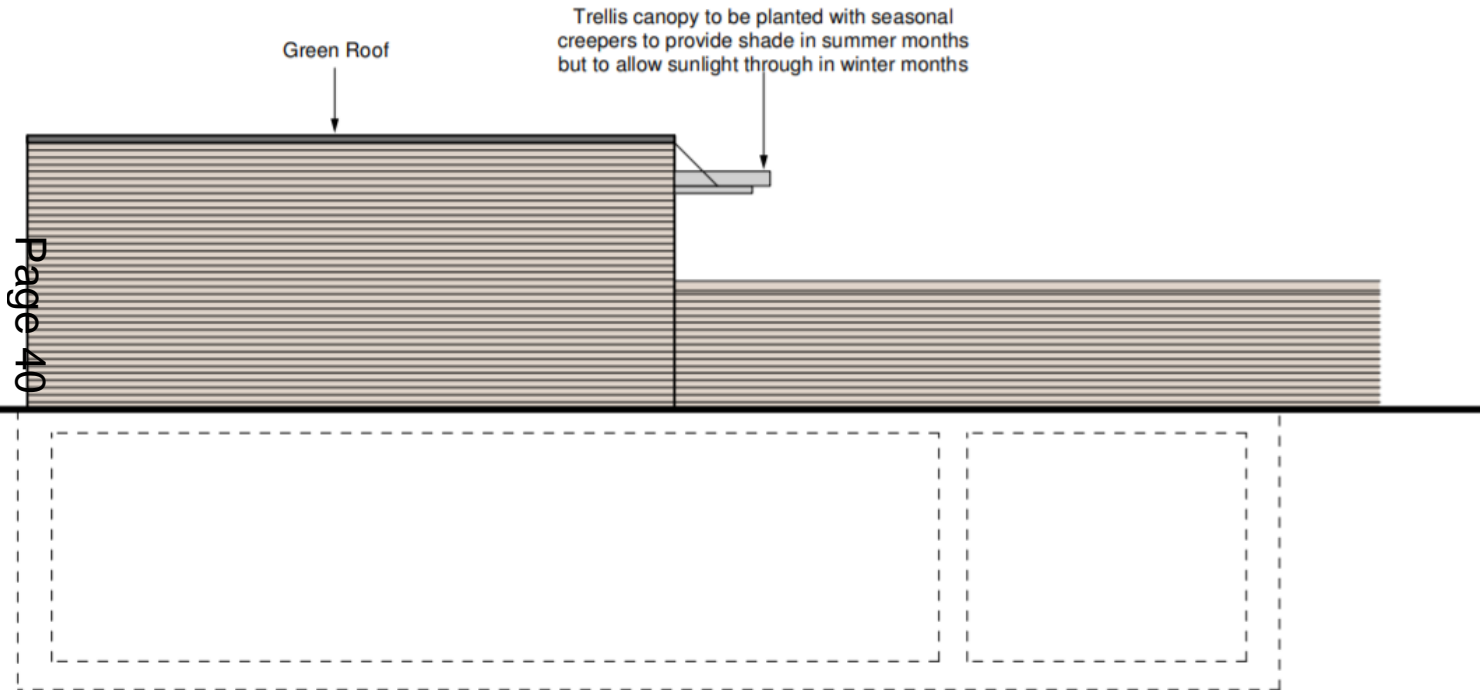


Proposed Side (North) Elevation 1:100 @ A1

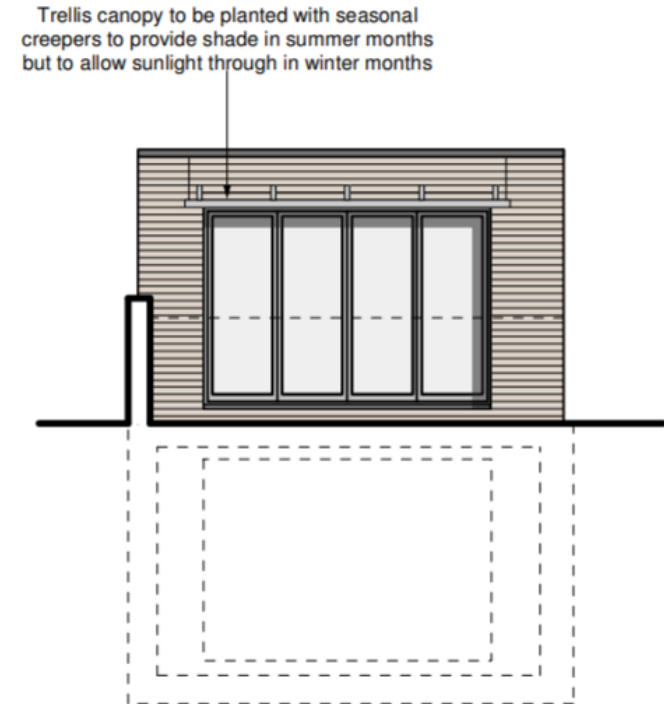

Proposed Garden (West) Elevation 1:100 @ A1

21/04576/S73 - 1 Redfern Close


Page 41

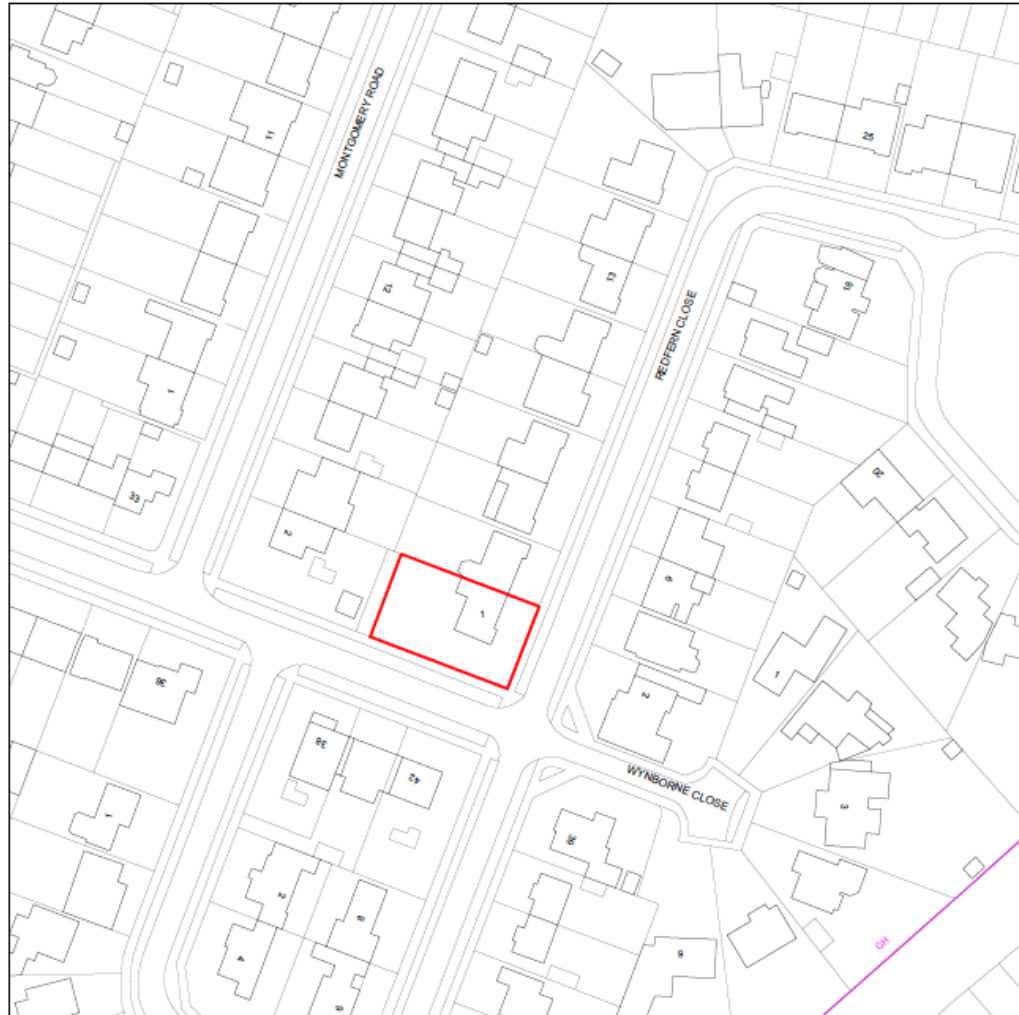


LOCATION PLAN 1:1250

21/05482/ADV - Bus Shelter Fronting No. 676 Newmarket Road

Page 42

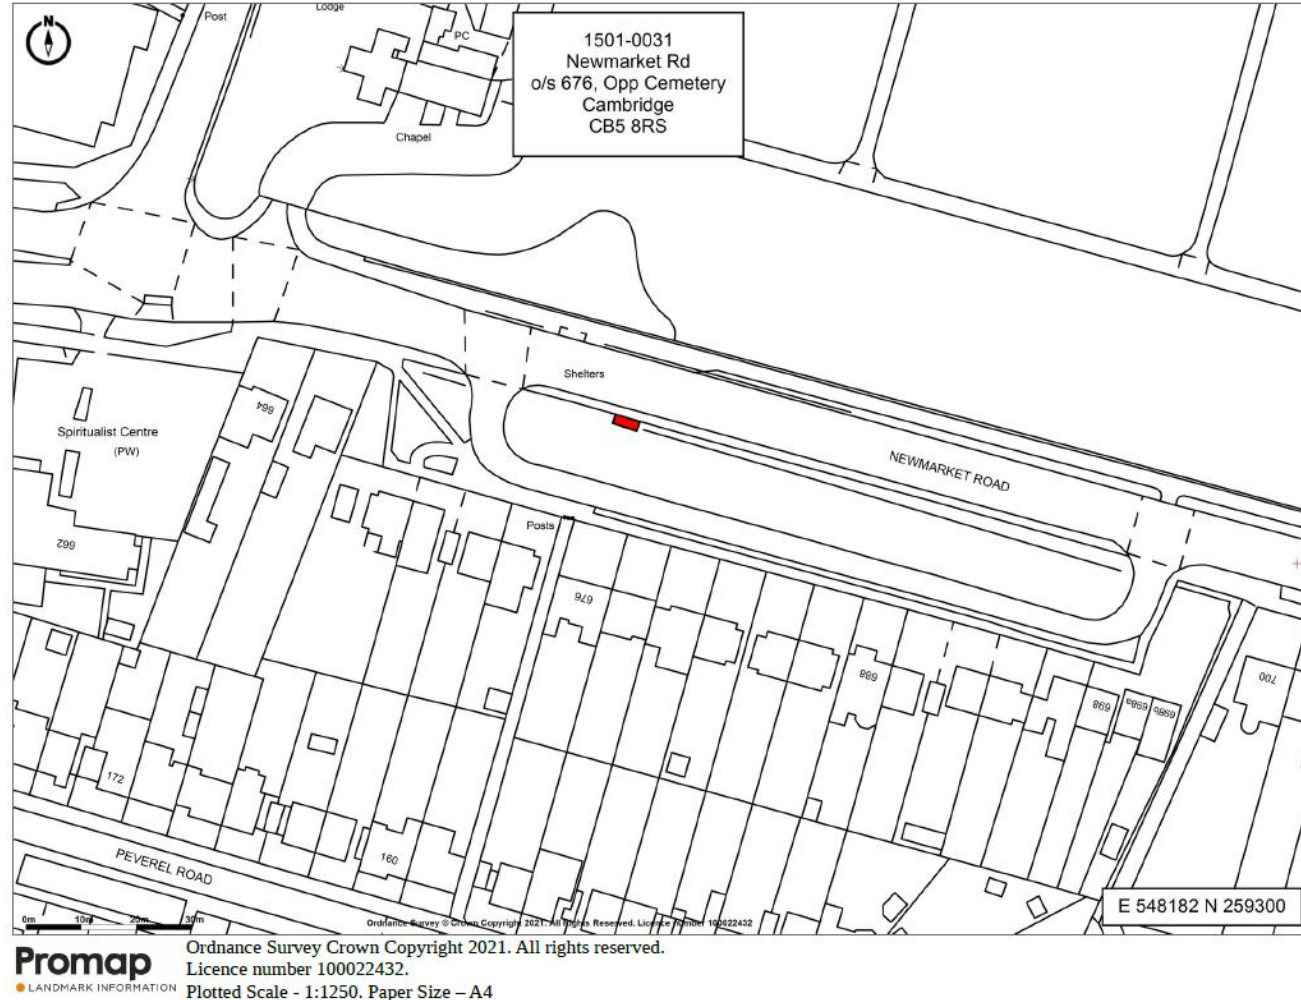

21/05484/ADV - Bus Shelter O/S Tesco Newmarket Road

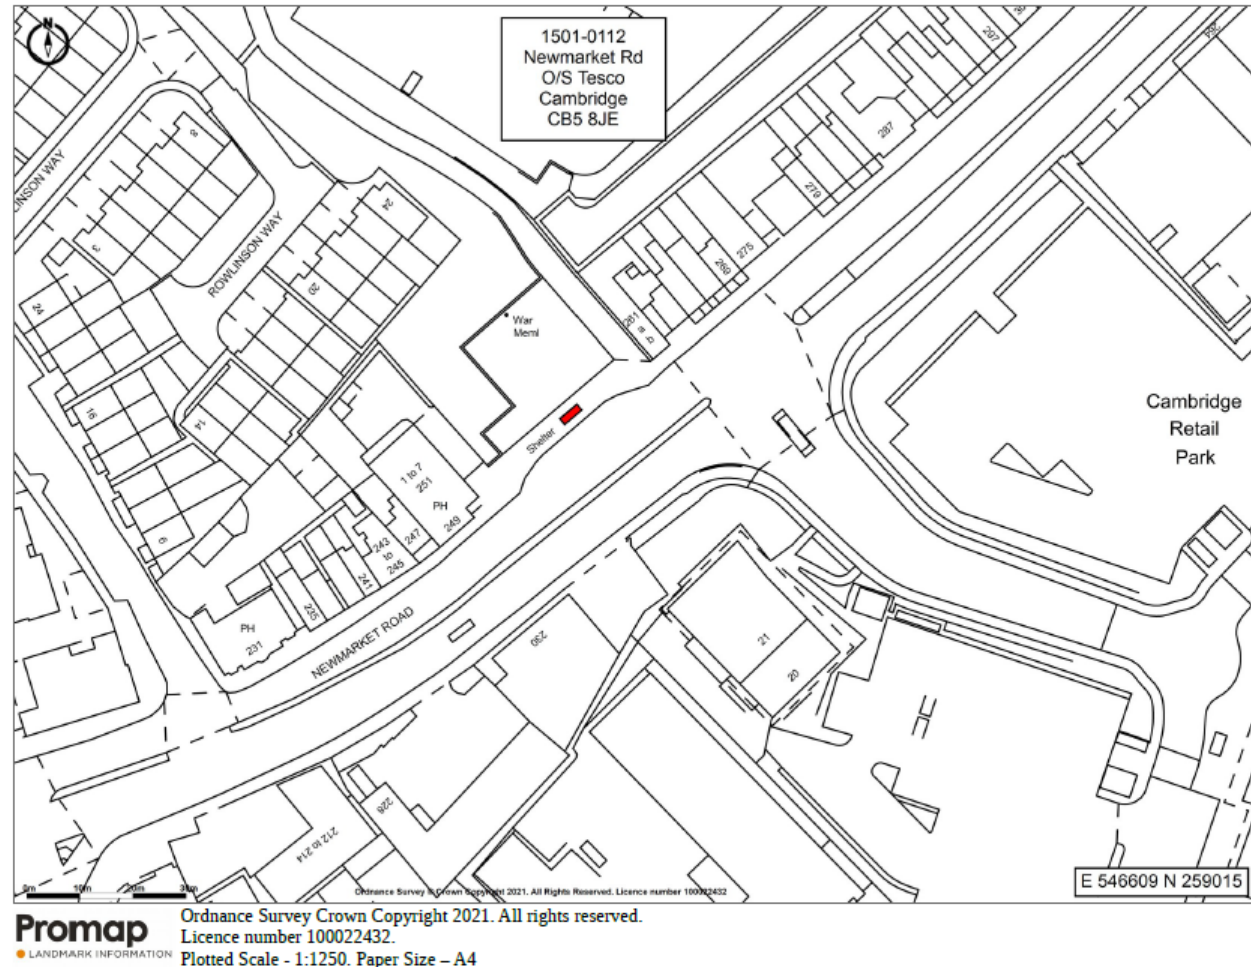

21/03799/S106A- Former Scotsdale Nursery And Laundry Site 295 - 301 Histon Road Cambridge

