

# JDCC

18<sup>th</sup> October 2023  
Mike Huntington  
Principal Planner



**GREATER CAMBRIDGE**  
SHARED PLANNING

# 23/00835/FUL – Merlin Place, 460 Milton Road, Cambridge

Demolition of 2,730 sqm (GIA) office building (use class E(g)(i)) and erection of 13,096 sqm (GIA) of research and development accommodation (use class E(g)(ii)), including ancillary accommodation broken down as follows:

- i. Office accommodation (4,648 sqm)
- ii. Laboratory space (4,388 sqm)
- iii. Café (161 sqm)
- iv. Ground floor car park incorporating 45 no. car parking spaces (1,047 sqm)
- v. Plant space (924 sqm)
- vi. Cycle parking spaces (276 for staff and 37 for visitors, total 313)
- vii. Access and circulation areas, engineering works and footpaths/cycleways
- viii. Drainage and servicing infrastructure, and
- ix. Hard and soft landscaping.






# General ground floor arrangement plan



- NOTES
1. This drawing is to be read in conjunction with all other drawings and specifications.
  2. Do not scale off this drawing. Written dimensions to be taken only.
  3. Any discrepancies found between this drawing and other drawings, specifications or other associated documents must be referred to the Landscape Architect prior to work commencing.
  4. This drawing must not be copied in whole or in part without prior written consent of HarrisonStevens Limited.
  5. Survey information is based upon the Topographical Survey and OS data where referenced.

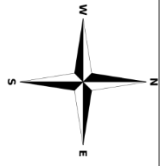

Page 5

Key

Trees	Hard Landscape	Soft Landscape
<ul style="list-style-type: none"> <li>Existing Trees - Refer to L_100-102 for details</li> <li>Tree Type 1: Specimen Tree - Refer to SW_200 for details - Refer to SP_602 for details</li> <li>Tree Type 2: Structure Tree - Refer to SW_200 for details - Refer to SP_602 for details</li> <li>Tree Type 3: Structural Plant - Refer to SW_200 for details - Refer to SP_602 for details</li> <li>Tree Type 4: Large Shrub Tree - Refer to SW_200 for details - Refer to SP_602 for details</li> <li>Tree Type 5: Large Tree - Refer to SW_200 for details - Refer to SP_602 for details</li> <li>Tree Type 6: Large Multi Stem - Refer to SW_200 for details - Refer to SP_602 for details</li> </ul>	<ul style="list-style-type: none"> <li>Paving Type 1: Road Crossings - Medium sized permeable paving slabs</li> <li>Paving Type 2: Entrance Foyer - Large sized impermeable paving flags</li> <li>Paving Type 3: Vehicle Entrance Paving - Small permeable paving bricks to service yard</li> <li>Paving Type 4: Cowley Road Walkway - Large sized permeable paving flags - To blend into Entrance Foyer paving</li> <li>Paving Type 5: Feature Paving - Cafe seating spill out paving - To match interior architecture</li> <li>Paving Type 6: Shared surface - Loading Zone - Small cube impermeable paving</li> <li>Paving Type 7: Loose small rocks - To SUDs feature in southern park</li> <li>Paving Type 7: Large concrete stepping stones - To southern park</li> </ul>	<ul style="list-style-type: none"> <li>Grassland Mix Type 1: - Refer to SW_200 for details - Refer to SP_602 for plant species</li> <li>Grass Mix 1 - Refer to SW_200 for details - Refer to SP_602 for plant species</li> <li>Shrub Mix Type 1: - Refer to SW_200 for details - Refer to SP_602 for plant species</li> <li>Planting Mix Type 2: - Refer to SW_200 for details - Refer to SP_602 for plant species</li> <li>Hedge Type 1: - Refer to SW_200 for details - Refer to SP_602 for plant species</li> <li>Green Roof: - Refer to SW_200 for details - Refer to SP_602 for plant species</li> <li>Existing retained landscape out with boundary</li> </ul>

Issue/Revision	By	Date
005 Issued for PLANNING	SP	05.02.23
006 Issued for TEAM REVIEW	SP	24.01.23

**HarrisonStevens**  
HarrisonStevens.co.uk

Client: Kadans  
Project: Merlin Place  
Drawing Title: General Arrangement Plan

Scale Bar: North

Date: 30.11.22 Status: PLANNING  
Drawn: SP Checked: MS Scale: 1:200@A1  
Dep. No.: 22029 L\_200 Rev.: D01

# Ground floor plan



**HOK International Ltd.**  
90 Whitfield Street  
London W1T 4EZ United Kingdom  
T +44 (0)20 7636 2006  
F +44 (0)20 7636 1987

All reproduction & intellectual property rights reserved © 2023

In Association with

**HOARE LEA**  
NEP, Fire, VI, Acoustic and Sustainability  
Ground Floor, Botanic House, 100 Hills Road  
Cambridge, CB2 1PH

**AKT**

Structural Engineer

9 Hills Road, Cambridge,

CB2 1GE

**HARRISON STEVENS**

Landscaping

11 South Charlotte Street, Edinburgh

EH3 4AS

**WSP**

Highways & Transportation

70 Chancery Lane London

WC2A 1AF

**CB3 CONSULTING**

Cost Consultant

St John's Innovation Centre

Cowley Road, Cambridge, CB4 0WS


**Carter Jonas**

Planning

One Station Square, Cambridge

CB1 2GA

Key Plan

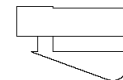

Please verify all dimensions prior to construction  
Report all discrepancies to HOK immediately  
This drawing is to be read in conjunction with all relevant  
documents and drawings

Rev.	Description	Date
001	Planning Issue	20.02.2023

Drawn by: MW/JP      Reviewed by: AA/JF  
Approved by: AA      Scale: @ A1: 1: 200

Project No: 21.33077.00

Sheet Title

**GENERAL  
ARRANGEMENT  
LAYOUT PLAN - LEVEL  
0**


Original drawing is A1. Do not scale contents of this drawing.

Sheet Number

MPC-HOK-BW-ZZ-DR-T-10101


Status: S2

Revision: P01

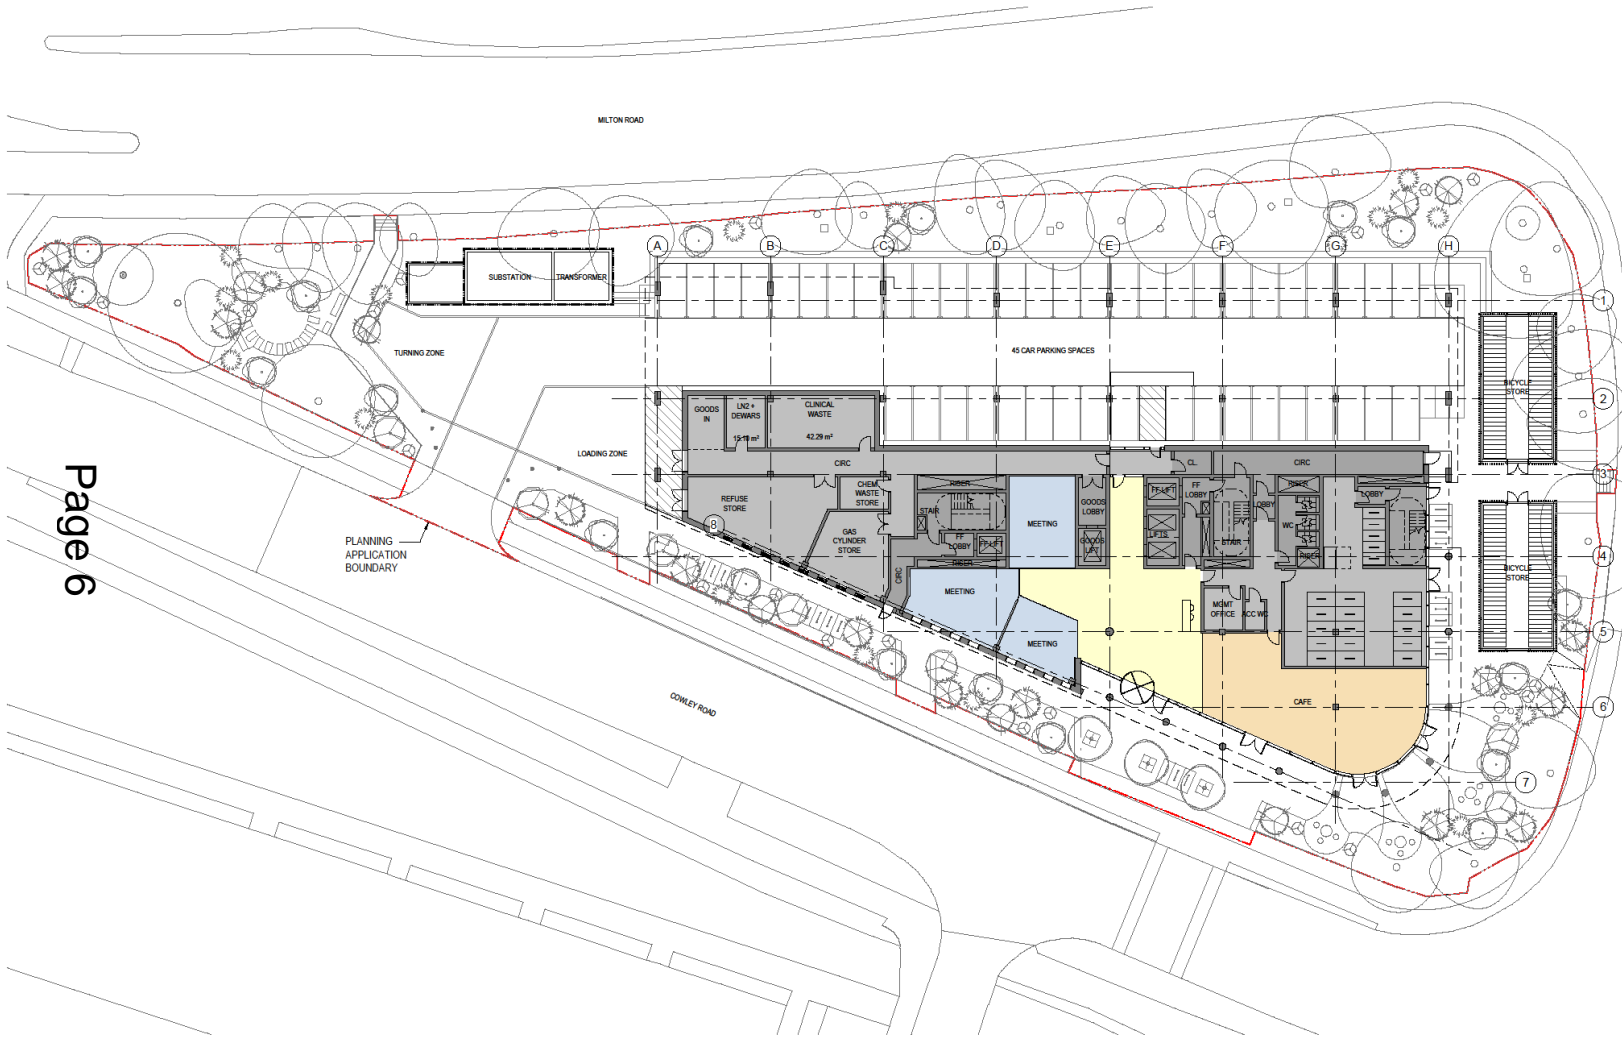



Page 6

**1 LEVEL 0 - GA PLAN**  
1: 200

 



# Generic floor plan and top floor plan

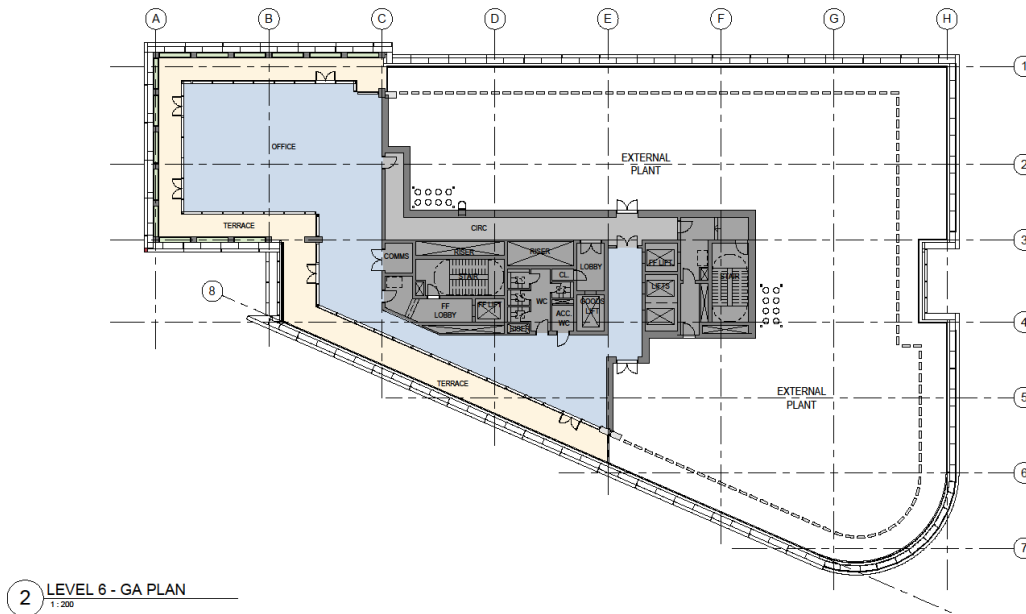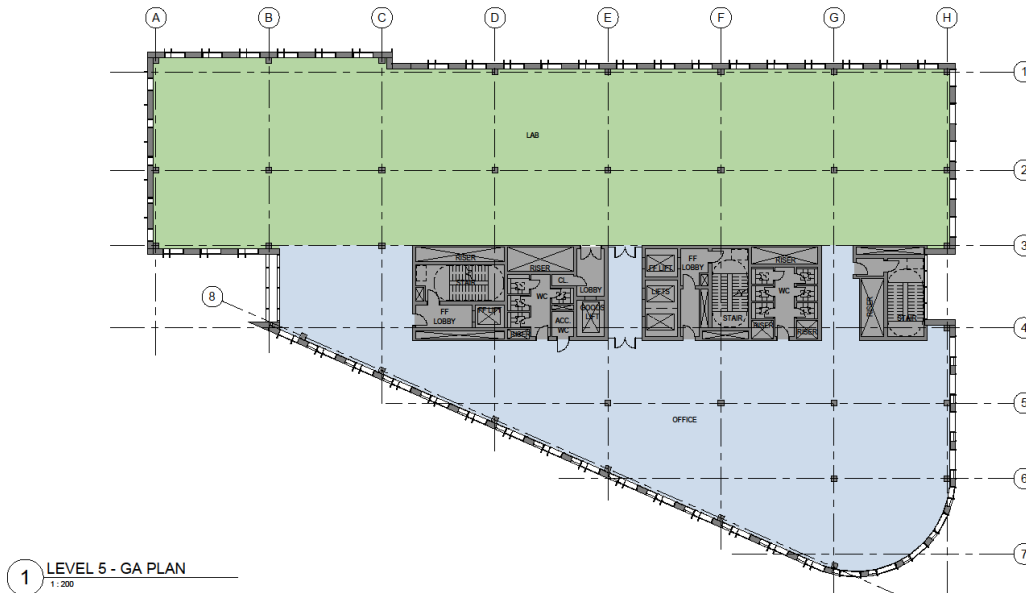

- BOH
- PLANT
- CORE
- CIRCULATION
- LAB CIRCULATION
- PRIMARY LAB
- LAB-PRIMARY
- LAB-SECONDARY
- LAB-CIRC
- OFFICE
- OFFICE CIRCULATION
- SEMINAR / MEETING
- RETAIL
- CAR PARKING
- TERRACE



Project  
Merlin Place Cambridge

Prepared For  
Kadans Science Partner



HOK International Ltd.  
90 Whitfield Street  
London W1T 4EZ United Kingdom  
t +44 (0)20 7636 2006  
f +44 (0)20 7636 1987

All reproduction & Intellectual property rights reserved © 2023

In Association with  
**HOARE LEA**  
MEP, Fire, VT, Acoustic and Sustainability  
Ground Floor, Botanic House, 100 Hills Road  
Cambridge, CB2 1PH

**AKT**

Structural Engineer  
9 Hills Road, Cambridge,  
CB2 1QE

**HARRISON STEVENS**

Landscaping  
11 South Charlotte Street, Edinburgh  
EH2 4AD

**WSP**

Highways & Transportation  
70 Chandos Lane London  
WC2A 1AF


**CB3 CONSULTING**

Cost Consultant  
St John's Innovation Centre  
Cowley Road Cambridge, CB4 0WS

**Carter Jonas**


Planning  
One Station Square, Cambridge  
CB1 2QA

Key Plan

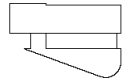

Site verify all dimensions prior to construction  
Report all discrepancies to HOK immediately  
This drawing is to be read in conjunction with all relevant  
documents and drawings


Rev.	Description	Date
001	Planning Issue	28.02.2023

 



# Roof plan

Page 9

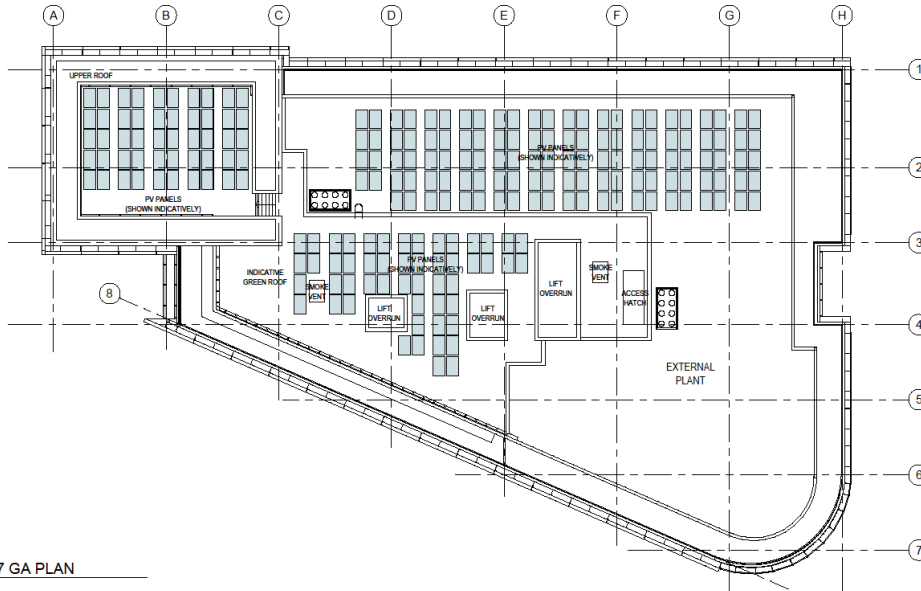

1 LEVEL 7 GA PLAN  
1:200



Project  
Merlin Place Cambridge

Prepared For  
Kadans Science Partner



HKI International Ltd.  
90 Whitfield Street  
London W1T 4EZ United Kingdom  
t +44 (0)20 7536 2006  
f +44 (0)20 7536 1987

All reproduction & intellectual property rights reserved © 2023

In Association with

**HOARE LEA**  
ME2, Fire, VI, Acoustic and Sustainability  
Ground Floor, Botanic House, 100 Hills Road  
Cambridge, CB2 1PH

**AKT**  
Structural Engineer  
9 Hills Road, Cambridge,  
CB2 1QE


**HARRISON STEVENS**  
Landscape  
11 South Charlotte Street, Edinburgh  
EH2 4AS

**WSP**  
Highways & Transportation  
70 Chancery Lane London  
WC2A 1AF

**CB3 CONSULTING**  
Cost Consultant  
St John's Innovation Centre  
Cowley Road Cambridge, CB4 0WS

**Carter Jones**  
Planning  
One Station Square, Cambridge  
CB1 2GA

Key Plan

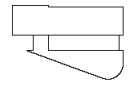

Site verify all dimensions prior to construction  
Report all discrepancies to your immediate  
This drawing is to be read in conjunction with all relevant  
documents and drawings

Rev.	Description	Date
001	Planning Issue	20.02.2023

# External Elevations – from south and west



## LEGEND

1. PPC ALUMINIUM CLADDING & FINIS
2. GLAZED WINDOWS
3. INSULATED GLAZED SPANDREL PANEL
4. ACOUSTIC ATTENUATING FACADE VENTILATION LOUVRE PANEL
5. PPC ALUMINIUM PLANT SCREEN
6. PPC METAL BALUSTRADE & HANDRAIL
7. CURTAIN WALL GLAZING
8. CONCRETE CLADDING
9. FLUES
10. PHOTOVOLTAIC PANELS
11. MASONRY WALL
12. PPC ALUMINIUM LOUVRES



Project  
Merlin Place Cambridge

Prepared For  
Kadans Science Partner



HOK International Ltd.  
90 Whitfield Street  
London W1T 4EZ United Kingdom  
T +44 (0)20 7636 2006  
F +44 (0)20 7636 1987

All reproduction & intellectual property rights reserved © 2023

In Association with  
**HOARE LEA**  
MEP, Fire, VT, Acoustic and Sustainability  
Ground Floor, Botanic House, 100 Hills Road  
Cambridge, CB2 1PH

**AKT**

Structural Engineer  
9 Hills Road, Cambridge,  
CB2 1QE

**HARRISON STEVENS**

Landscape  
11 South Charlotte Street, Edinburgh  
EH2 4AD

**WSP**

Highways & Transportation  
70 Chancery Lane London  
WC2A 1AF


**CB3 CONSULTING**

Cost Consultant  
St John's Innovation Centre  
Cowley Road Cambridge, CB4 0WS

**Carter Jonas**

Planning  
One Station Square, Cambridge  
CB1 2GA

Key Plan

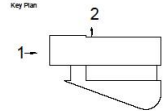

1 PLANNING SOUTH ELEVATION



2 PLANNING WEST ELEVATION

Use verify all dimensions prior to construction  
Report all discrepancies to HOK immediately  
This drawing is to be read in conjunction with all relevant  
documents and drawings

Rev.	Description	Date
001	Planning Issue	28.02.2023

GENERAL  
ARRANGEMENT -  
SOUTH & WEST  
ELEVATION

Original drawing in A1. Do not scale contents of this drawing.

Sheet Number

MPC-HOK-BW-ZZ-DR-T-30101

Date: S2

Revision: P01



# External Elevations - from north and east



## LEGEND

1. PPC ALUMINIUM CLADDING & FINIS
2. GLAZED WINDOWS
3. INSULATED GLAZED SPANDREL PANEL
4. ACOUSTIC ATTENUATING FACADE VENTILATION LOUVRE PANEL
5. PPC ALUMINIUM PLANT SCREEN
6. PPC METAL BALUSTRADE & HANDRAIL
7. CURTAIN WALL GLAZING
8. CONCRETE CLADDING
9. FLUES
10. PHOTOVOLTAIC PANELS
11. MASONRY WALL
12. PPC ALUMINIUM LOUVRES



Project  
Merlin Place Cambridge

Prepared For  
Kadans Science Partner



HOK International Ltd.  
90 Whitfield Street  
London W1T 4EZ United Kingdom  
t +44 (0)20 7636 2006  
f +44 (0)20 7636 1987

All reproduction & intellectual property rights reserved © 2023

In Association with  
**HOARE LEA**  
MEP, Fire, VT, Acoustic and Sustainability  
Ground Floor, Botanic House, 100 Hills Road  
Cambridge, CB2 1PH

**AKT**  
Structural Engineer  
9 Hills Road, Cambridge,  
CB2 1QE


**HARRISON STEVENS**  
Landscape  
11 South Charlotte Street, Edinburgh  
EH2 4AD

**WSP**  
Highways & Transportation  
70 Chandery Lane London  
WC2A 1AF

**CB3 CONSULTING**  
Cost Consultant  
St John's Innovation Centre  
Cowley Road Cambridge, CB4 0WS

**Carter Jonas**  
Planning  
One Station Square, Cambridge  
CB1 2GA

Key Plan

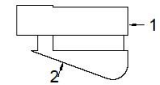

Please verify all dimensions prior to construction  
Report all discrepancies to HOK immediately  
This drawing is to be read in conjunction with all relevant  
documents and drawings

Rev.	Description	Date
101	Planning Issue	28.02.2023

Page 11

1 PLANNING NORTH ELEVATION  
1:200



2 PLANNING EAST ELEVATION  
1:200





**end**

This page is intentionally left blank