



JDMC
15 April
2026



GREATER CAMBRIDGE
SHARED PLANNING


25/04604/FUL / 1 King's Meadow

Site Location Plan

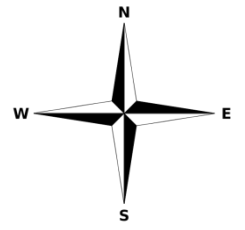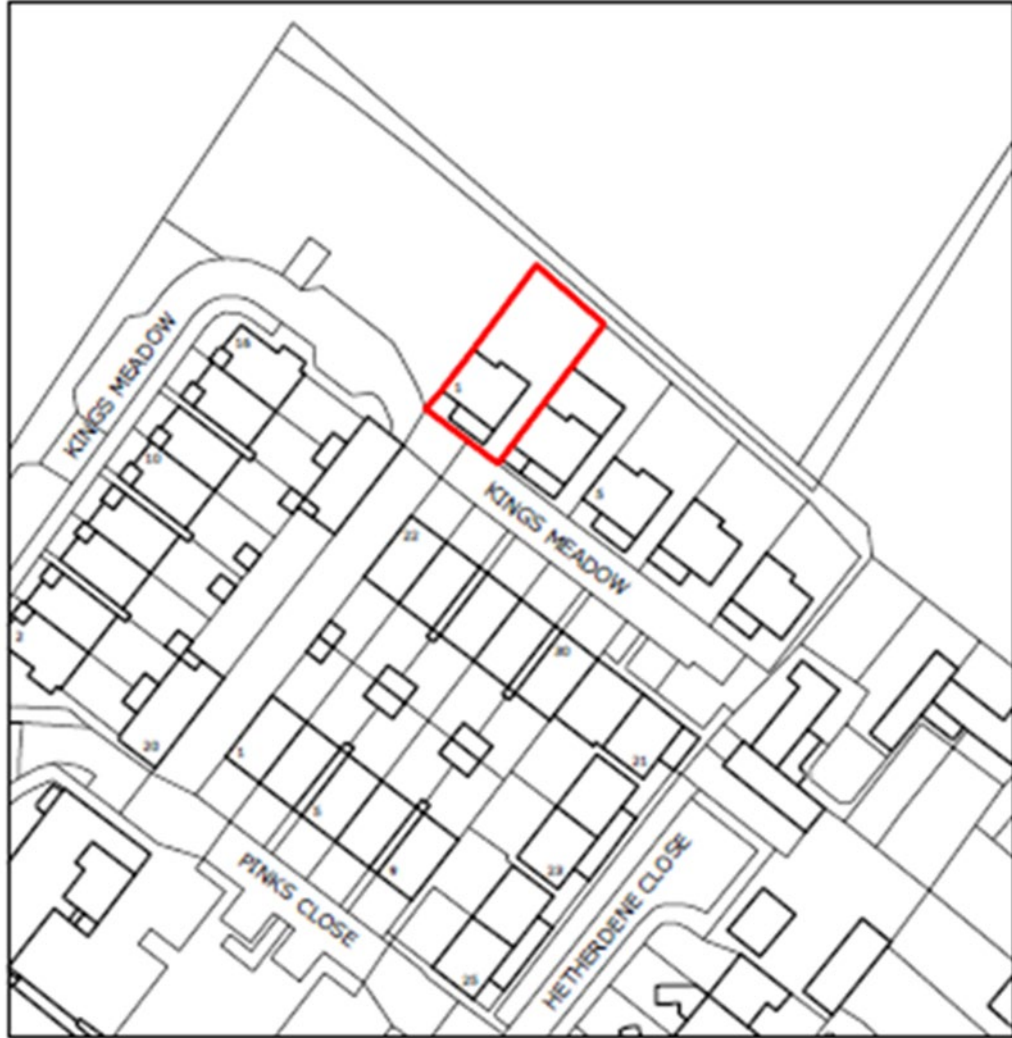


Ground Floor Plans

Existing

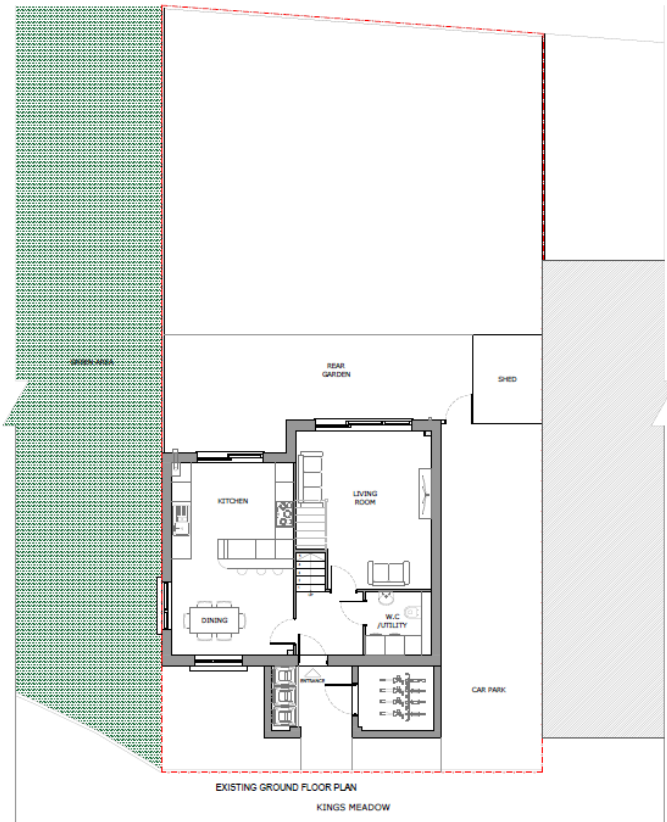

Proposed

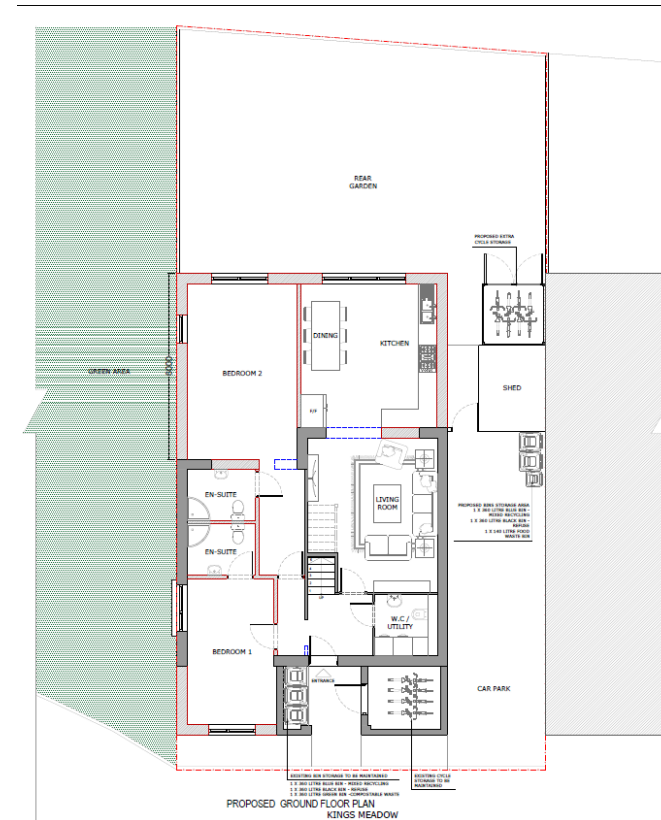


Plans

Existing First Floor Plans



EXISTING FIRST FLOOR PLAN


Proposed First Floor Plans

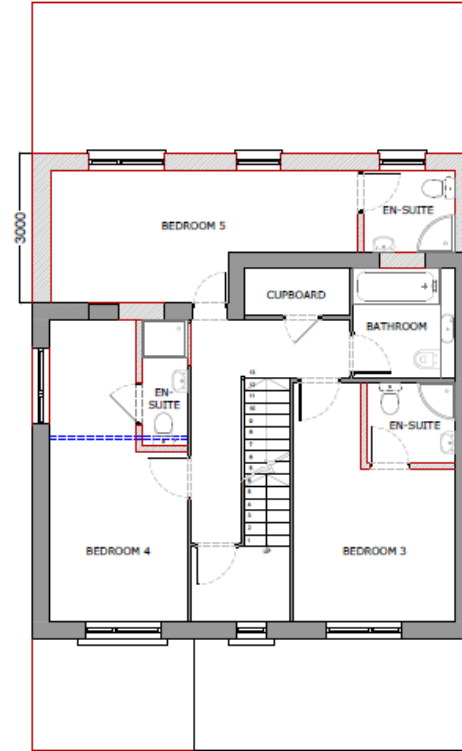

PROPOSED FIRST FLOOR PLAN


Plans

Existing Second Floor Plans
Floor Plans

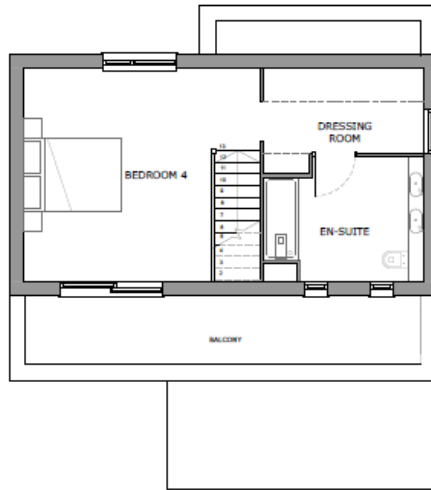

EXISTING SECOND FLOOR PLAN

Proposed Second

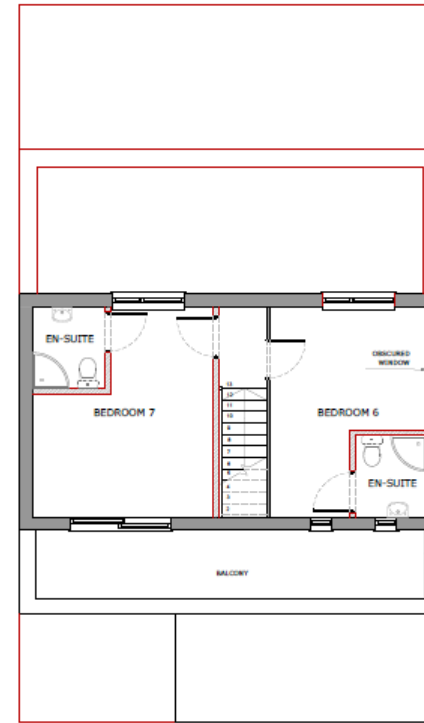


PROPOSED SECOND FLOOR PLAN

Plans

Existing Elevation Plans




Proposed Elevation Plans

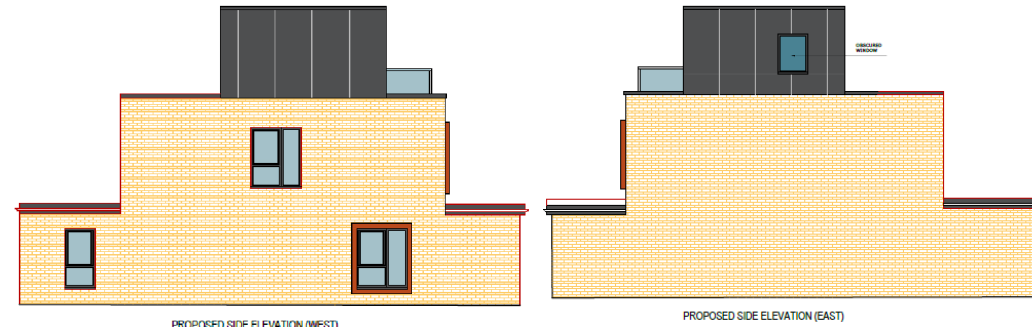


26/00092/FUL – AstraZeneca
South Plot, West Of
Francis Crick Avenue,
Cambridge Biomedical
Campus



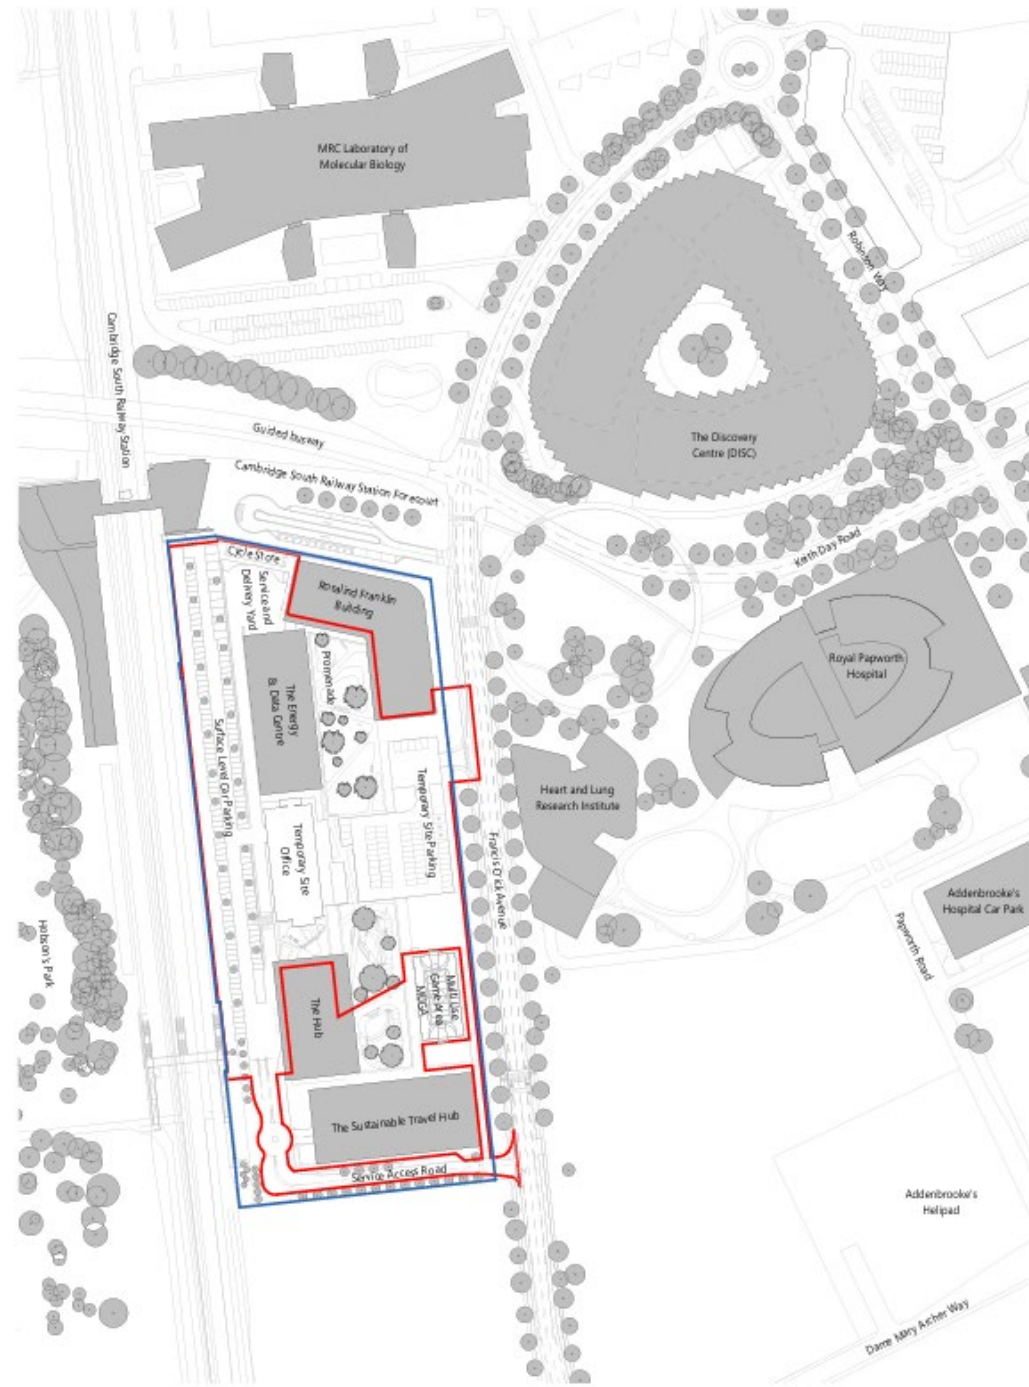

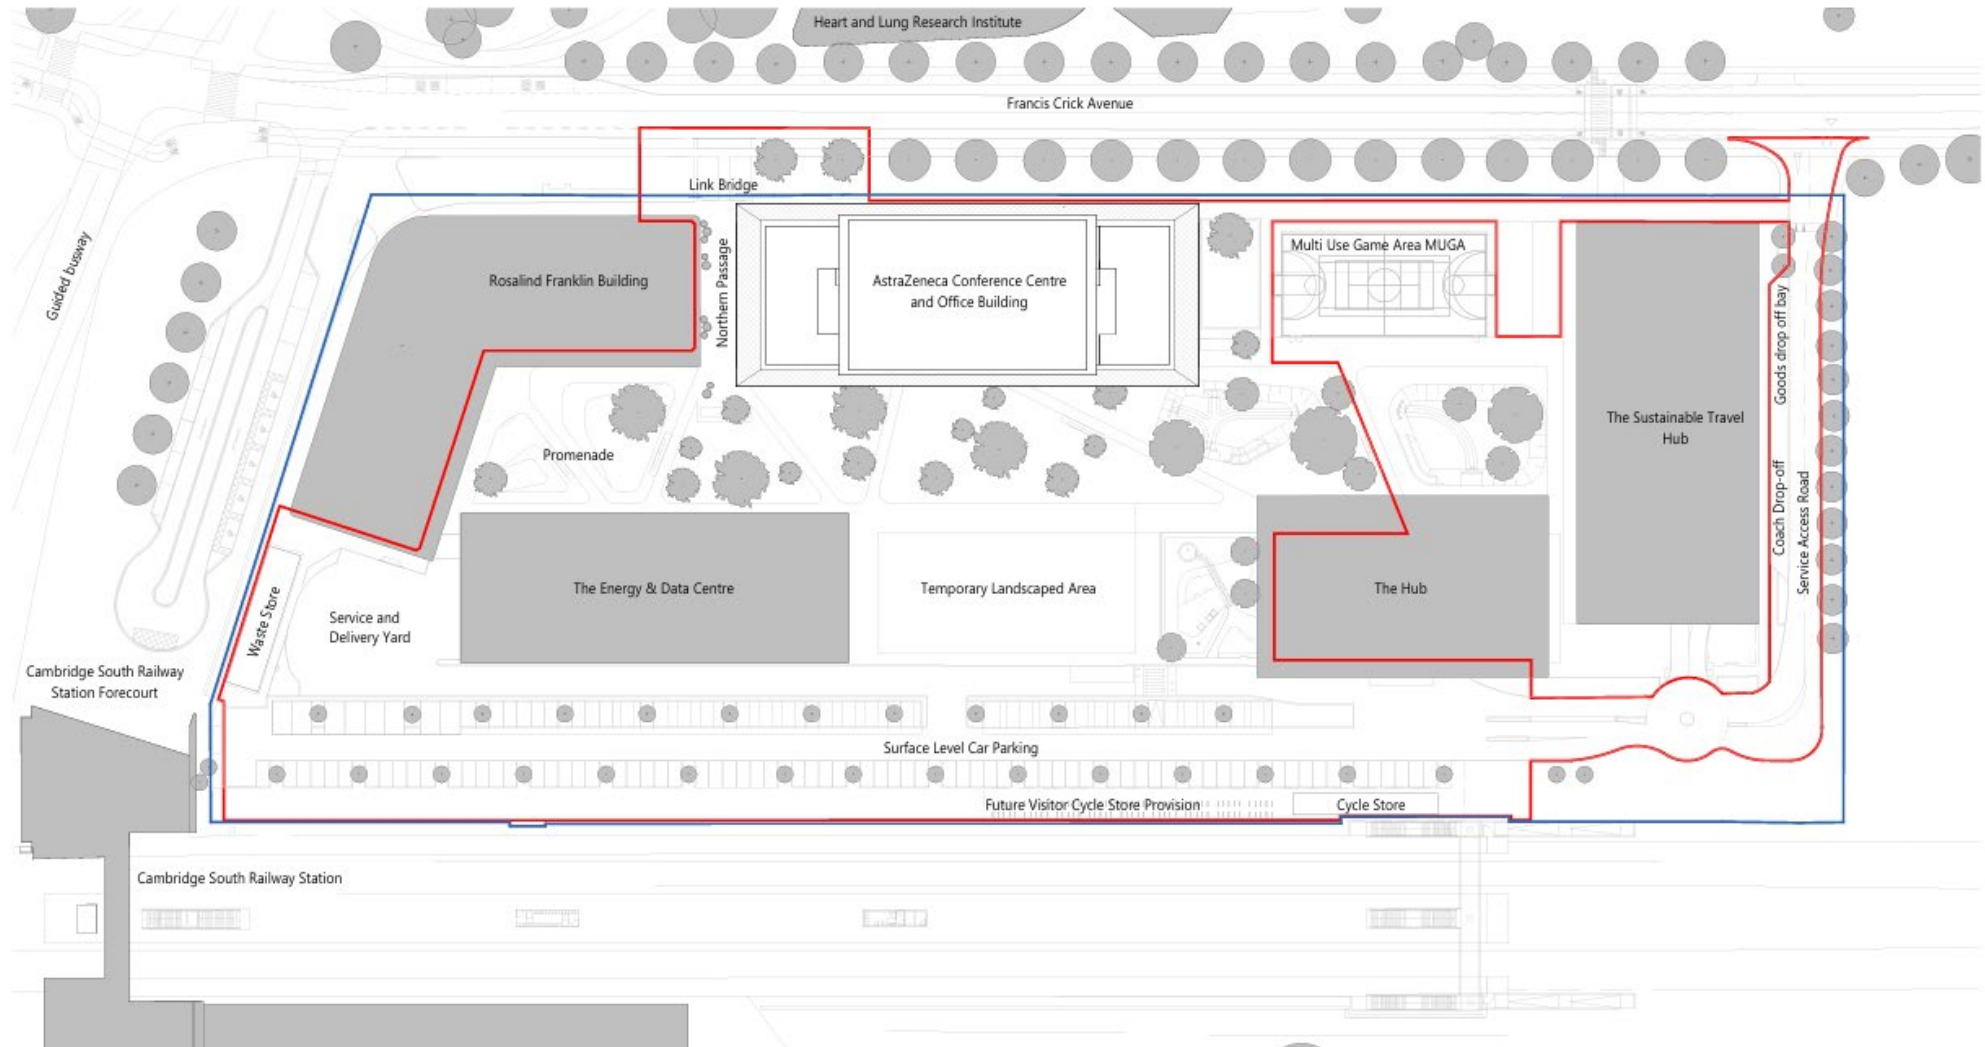


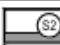







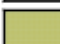



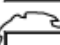

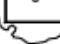

Location Plan




Site Plan




Landscape Plan

Paving	
 Paving Type 1 Granite flag paving 600mm x 450-800mm x 60mm	 Paving Type 3 Granite block paving 350mm x 200mm x 60mm
 Paving Type 2 Granite setts 100mm x 100mm x 80mm	 Paving Type 4 Granite setts- Fine picked top 100mm x 100mm x 80mm
Kerbs	
 Kerb Type 1 Concrete highway kerb	 Edge Type 1 Aluminium edging laid flush
Furniture	
 Seat Type 1 Timber platform Seating Element	 Seat Type 2 Integrated Colonnade Bench
 Planter Type 1	 Seat Type 3 Timber Bench
 Cycle Stand Type 1	 Planter Type 2
Planting	
 Existing Soft Landscape Areas	 Existing Hedge to be retained
 Soft Landscape Areas Lawn	 Soft Landscape Areas Planting Mixes
 Soft Landscape Areas Reinforced System	 Temporary Amenity Grassland
 Proposed Hedge	
 Existing Promenade Trees to be retained	 Existing Trees to be retained
 Proposed Trees	 Existing Trees to be removed

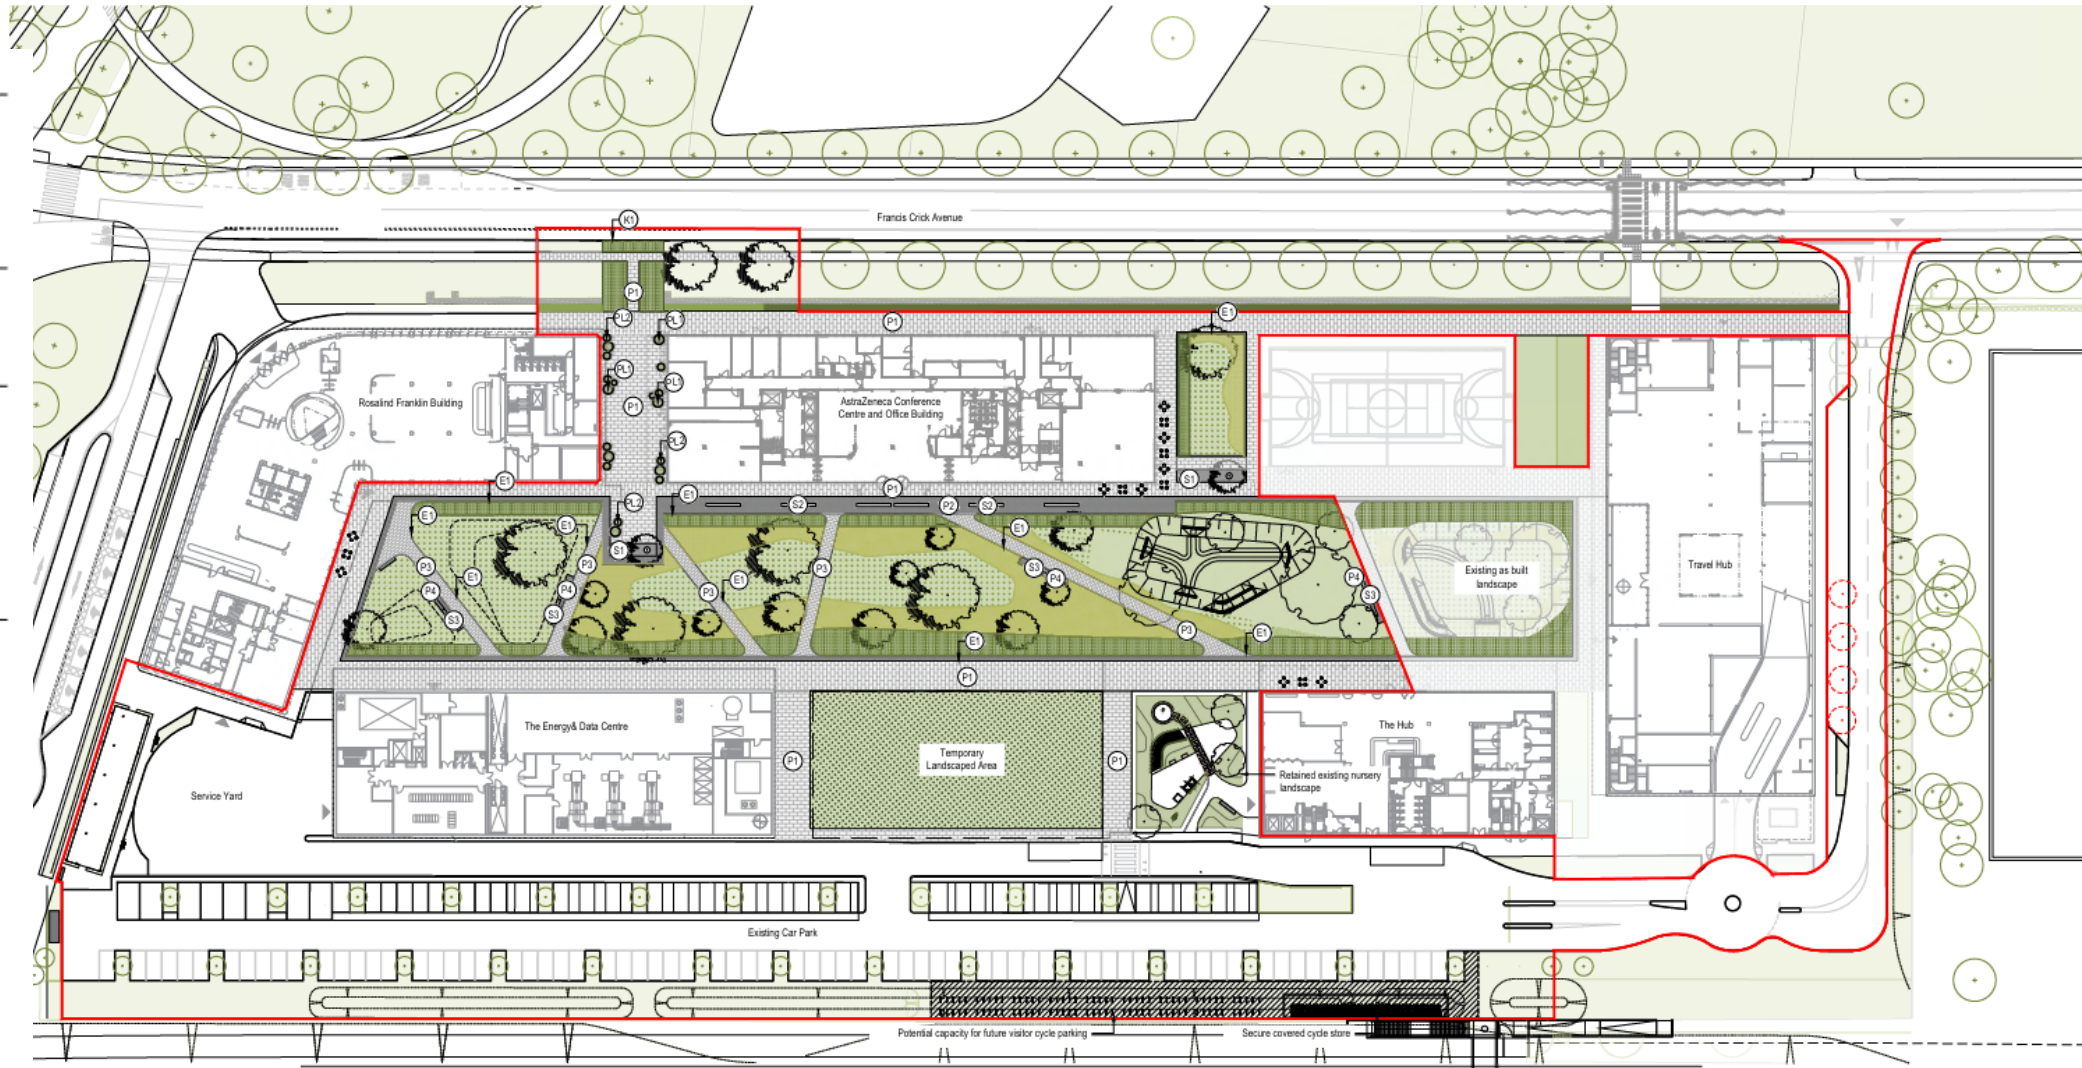


Elevation – North and South

Page 11

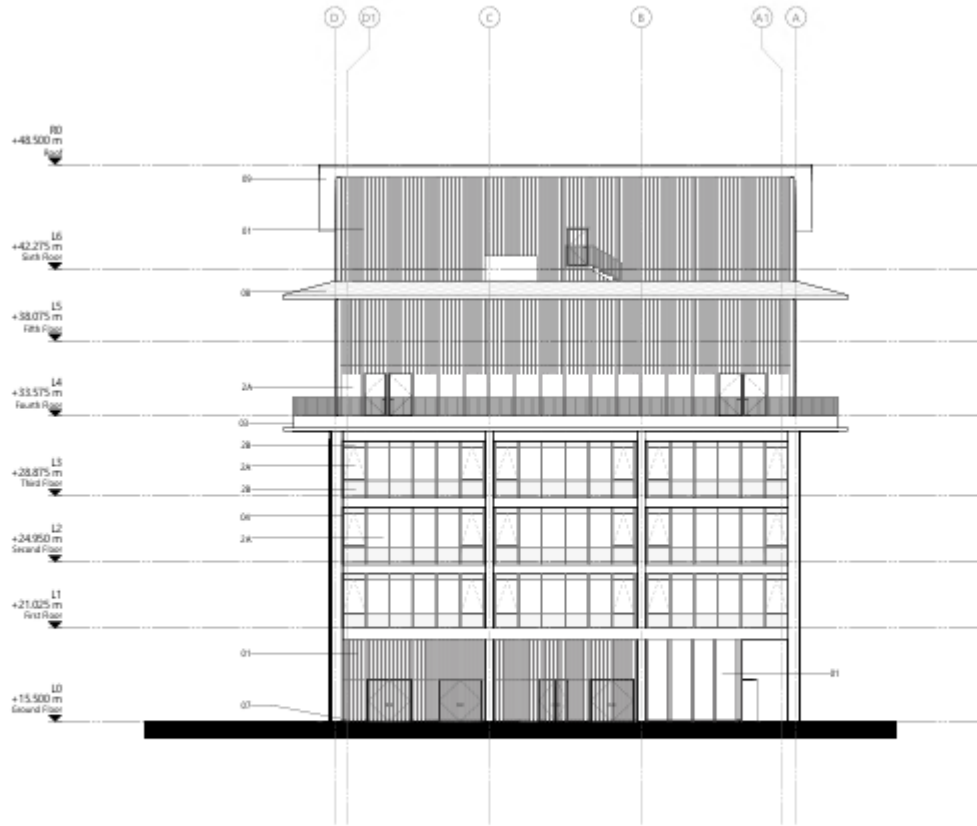


1 1:200
Proposed Elevation North

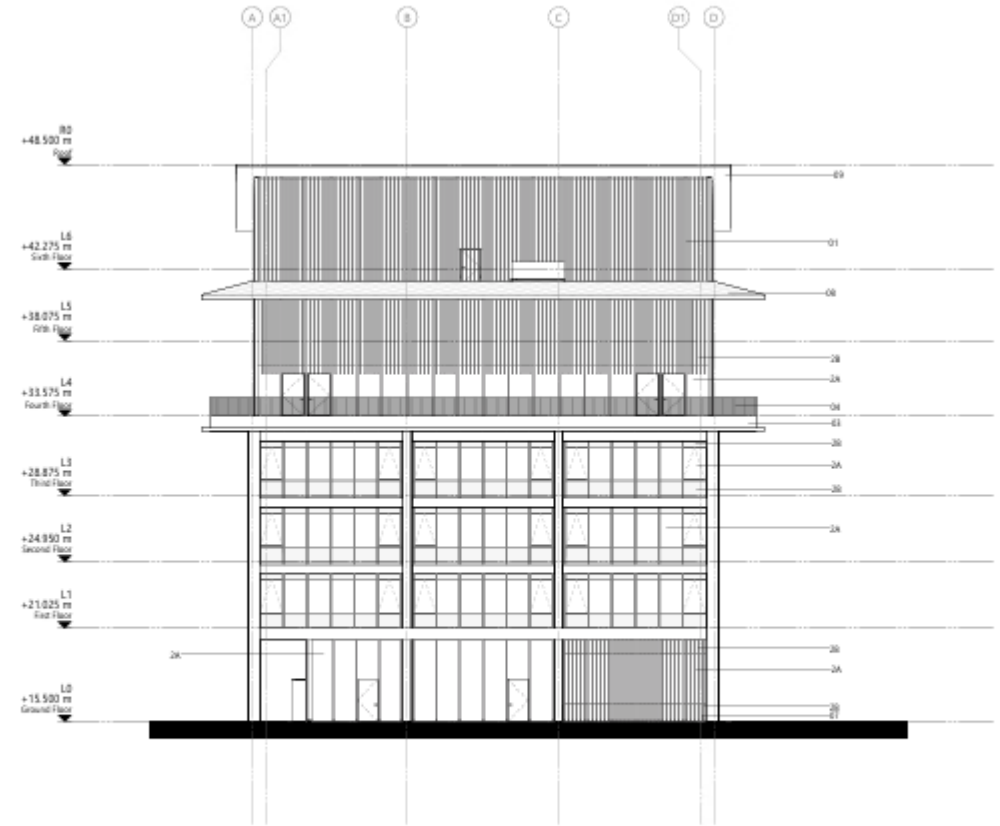


2 1:200
Proposed Elevation South

Elevation - East

Page 12

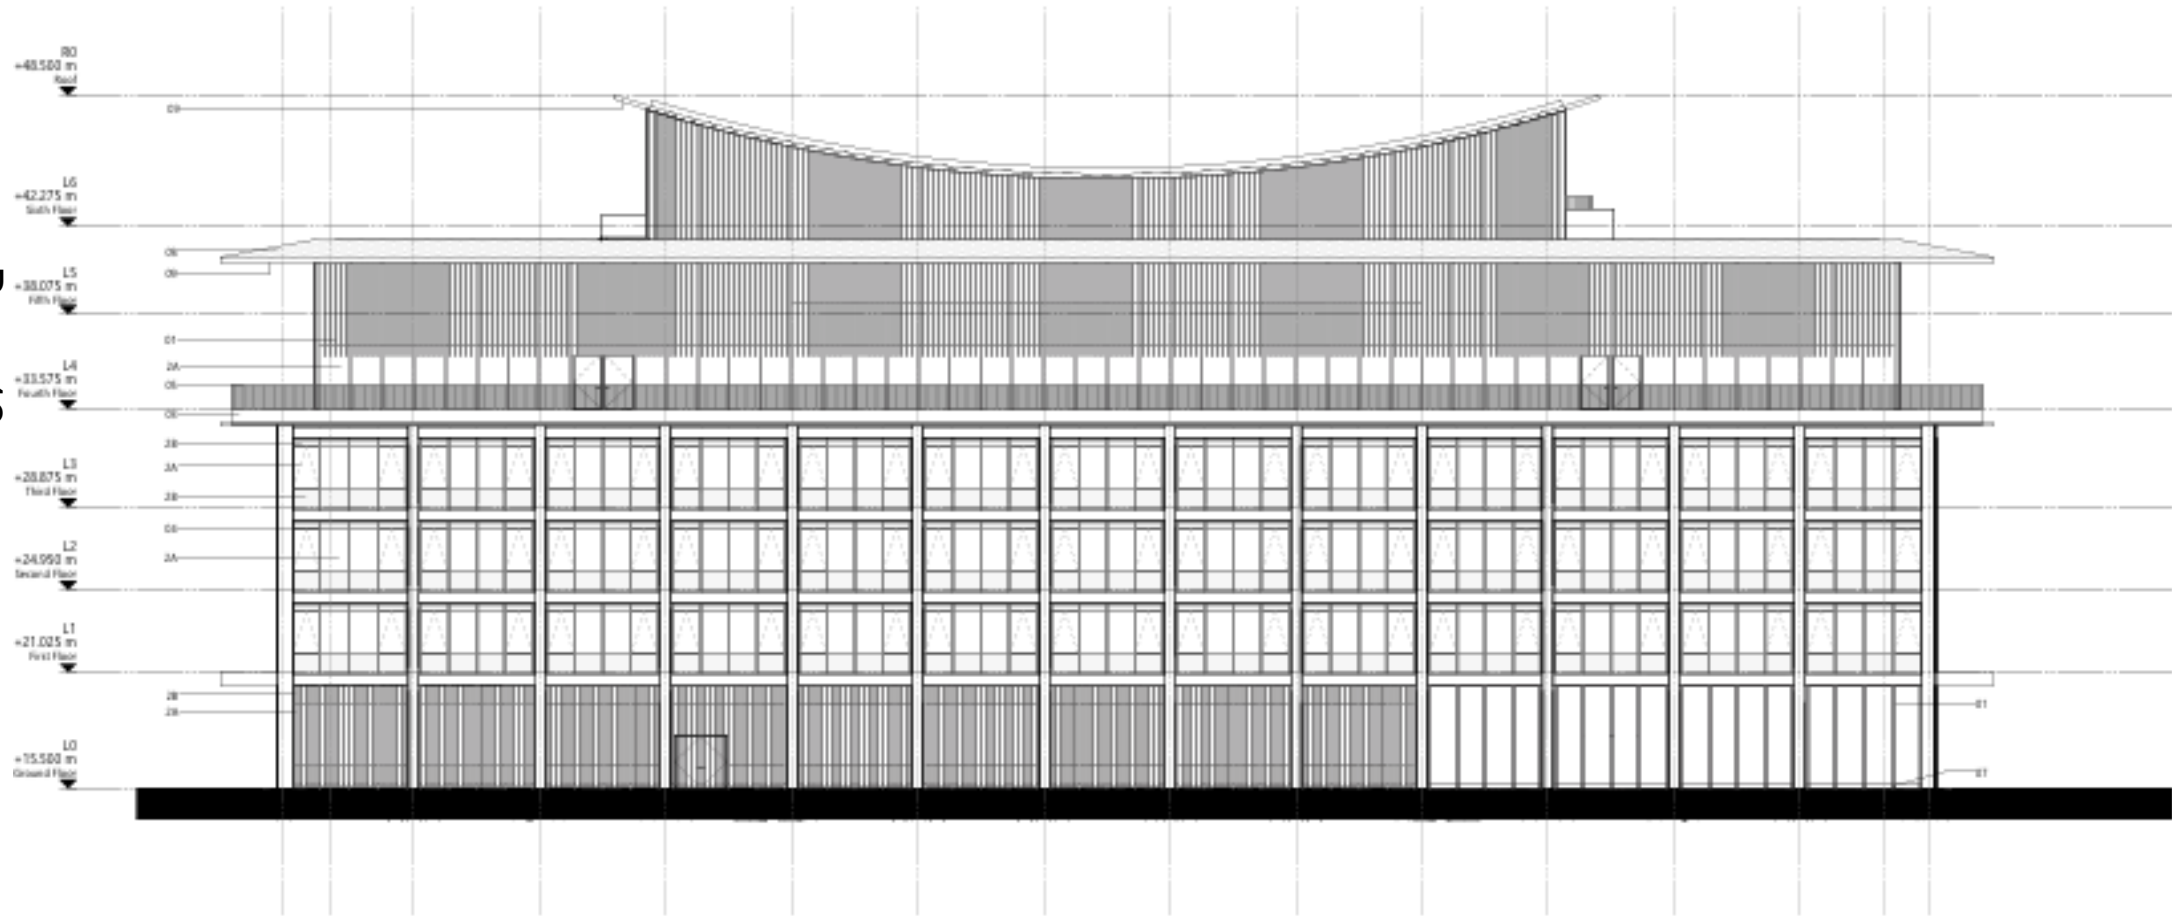

Elevation - West

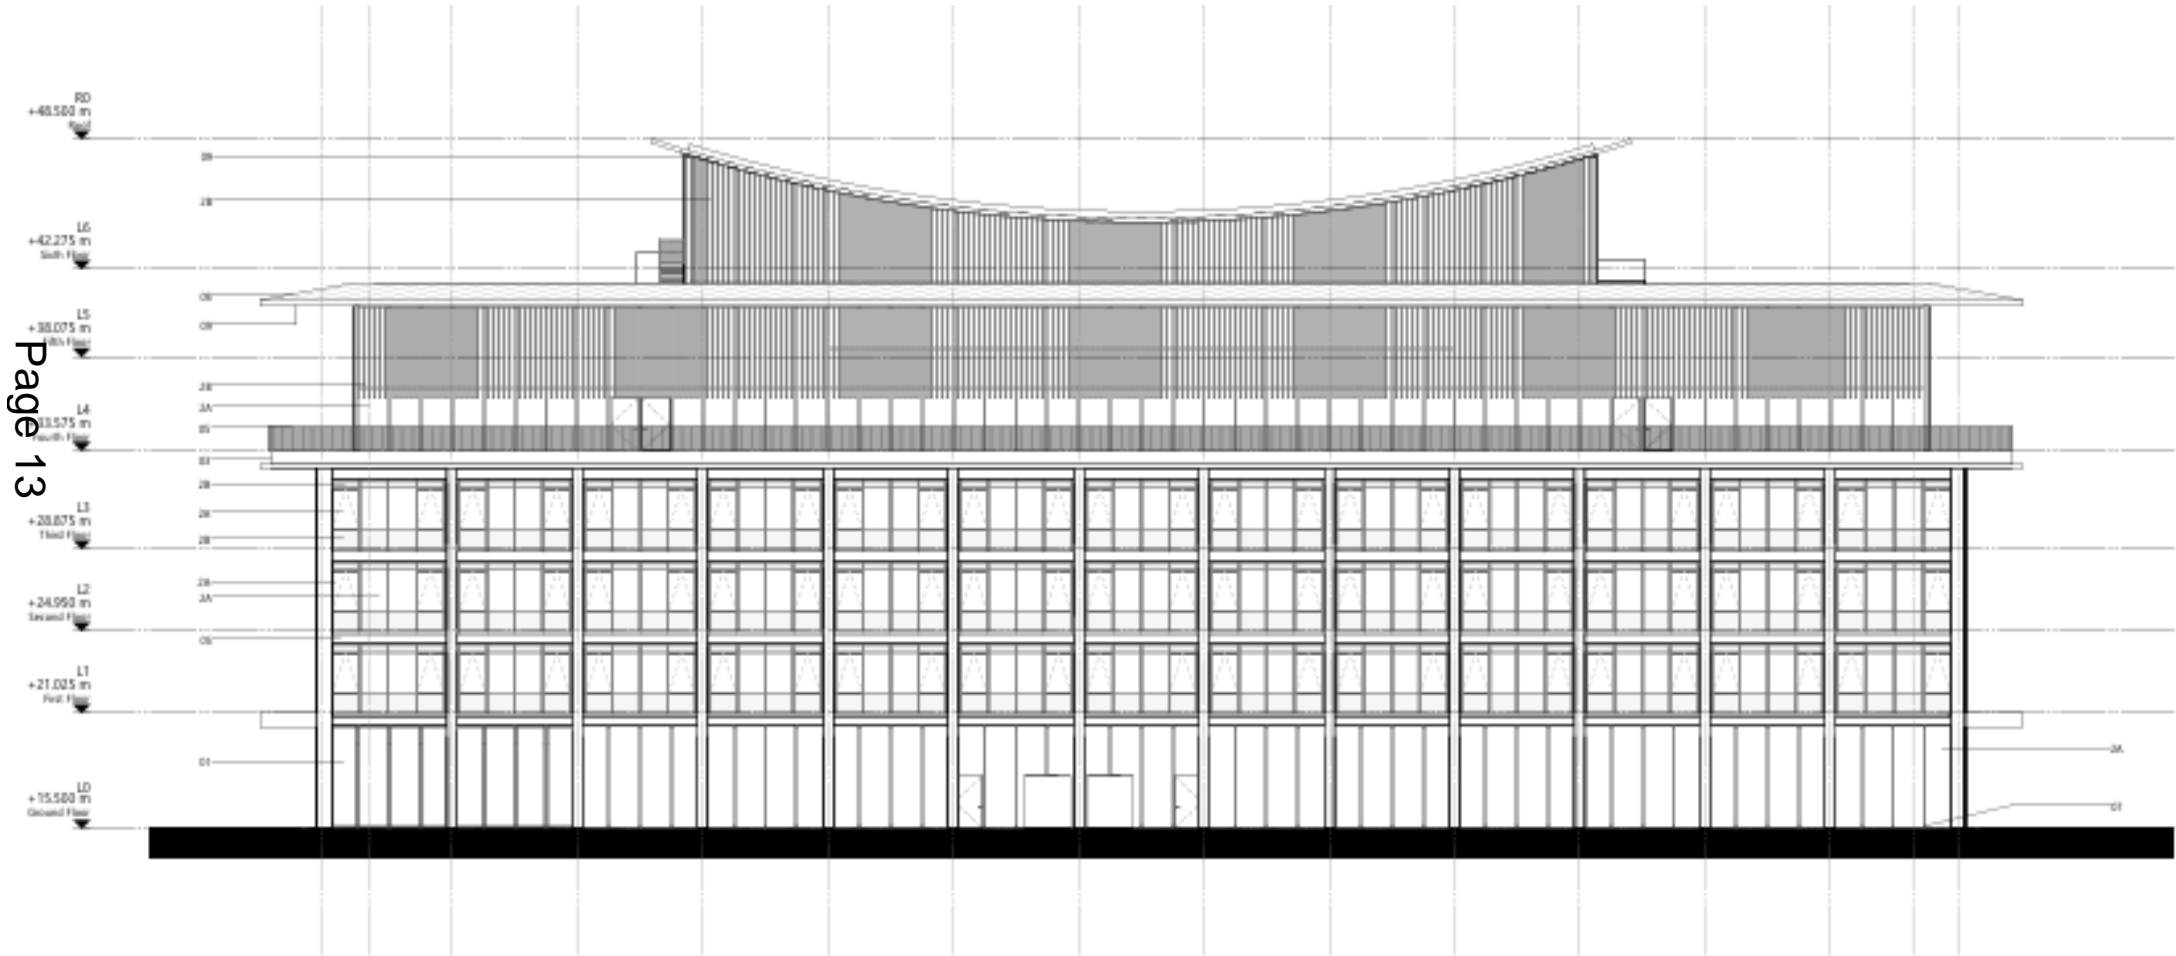

Page 13

This page is intentionally left blank