




Public Document Pack

Cambridge City Council

WEST / CENTRAL AREA COMMITTEE

Supplementary Information


- 14** **PLANNING ENFORCEMENT - PLANNING CONTRAVENTION REPORT**
(Pages 1 - 2)

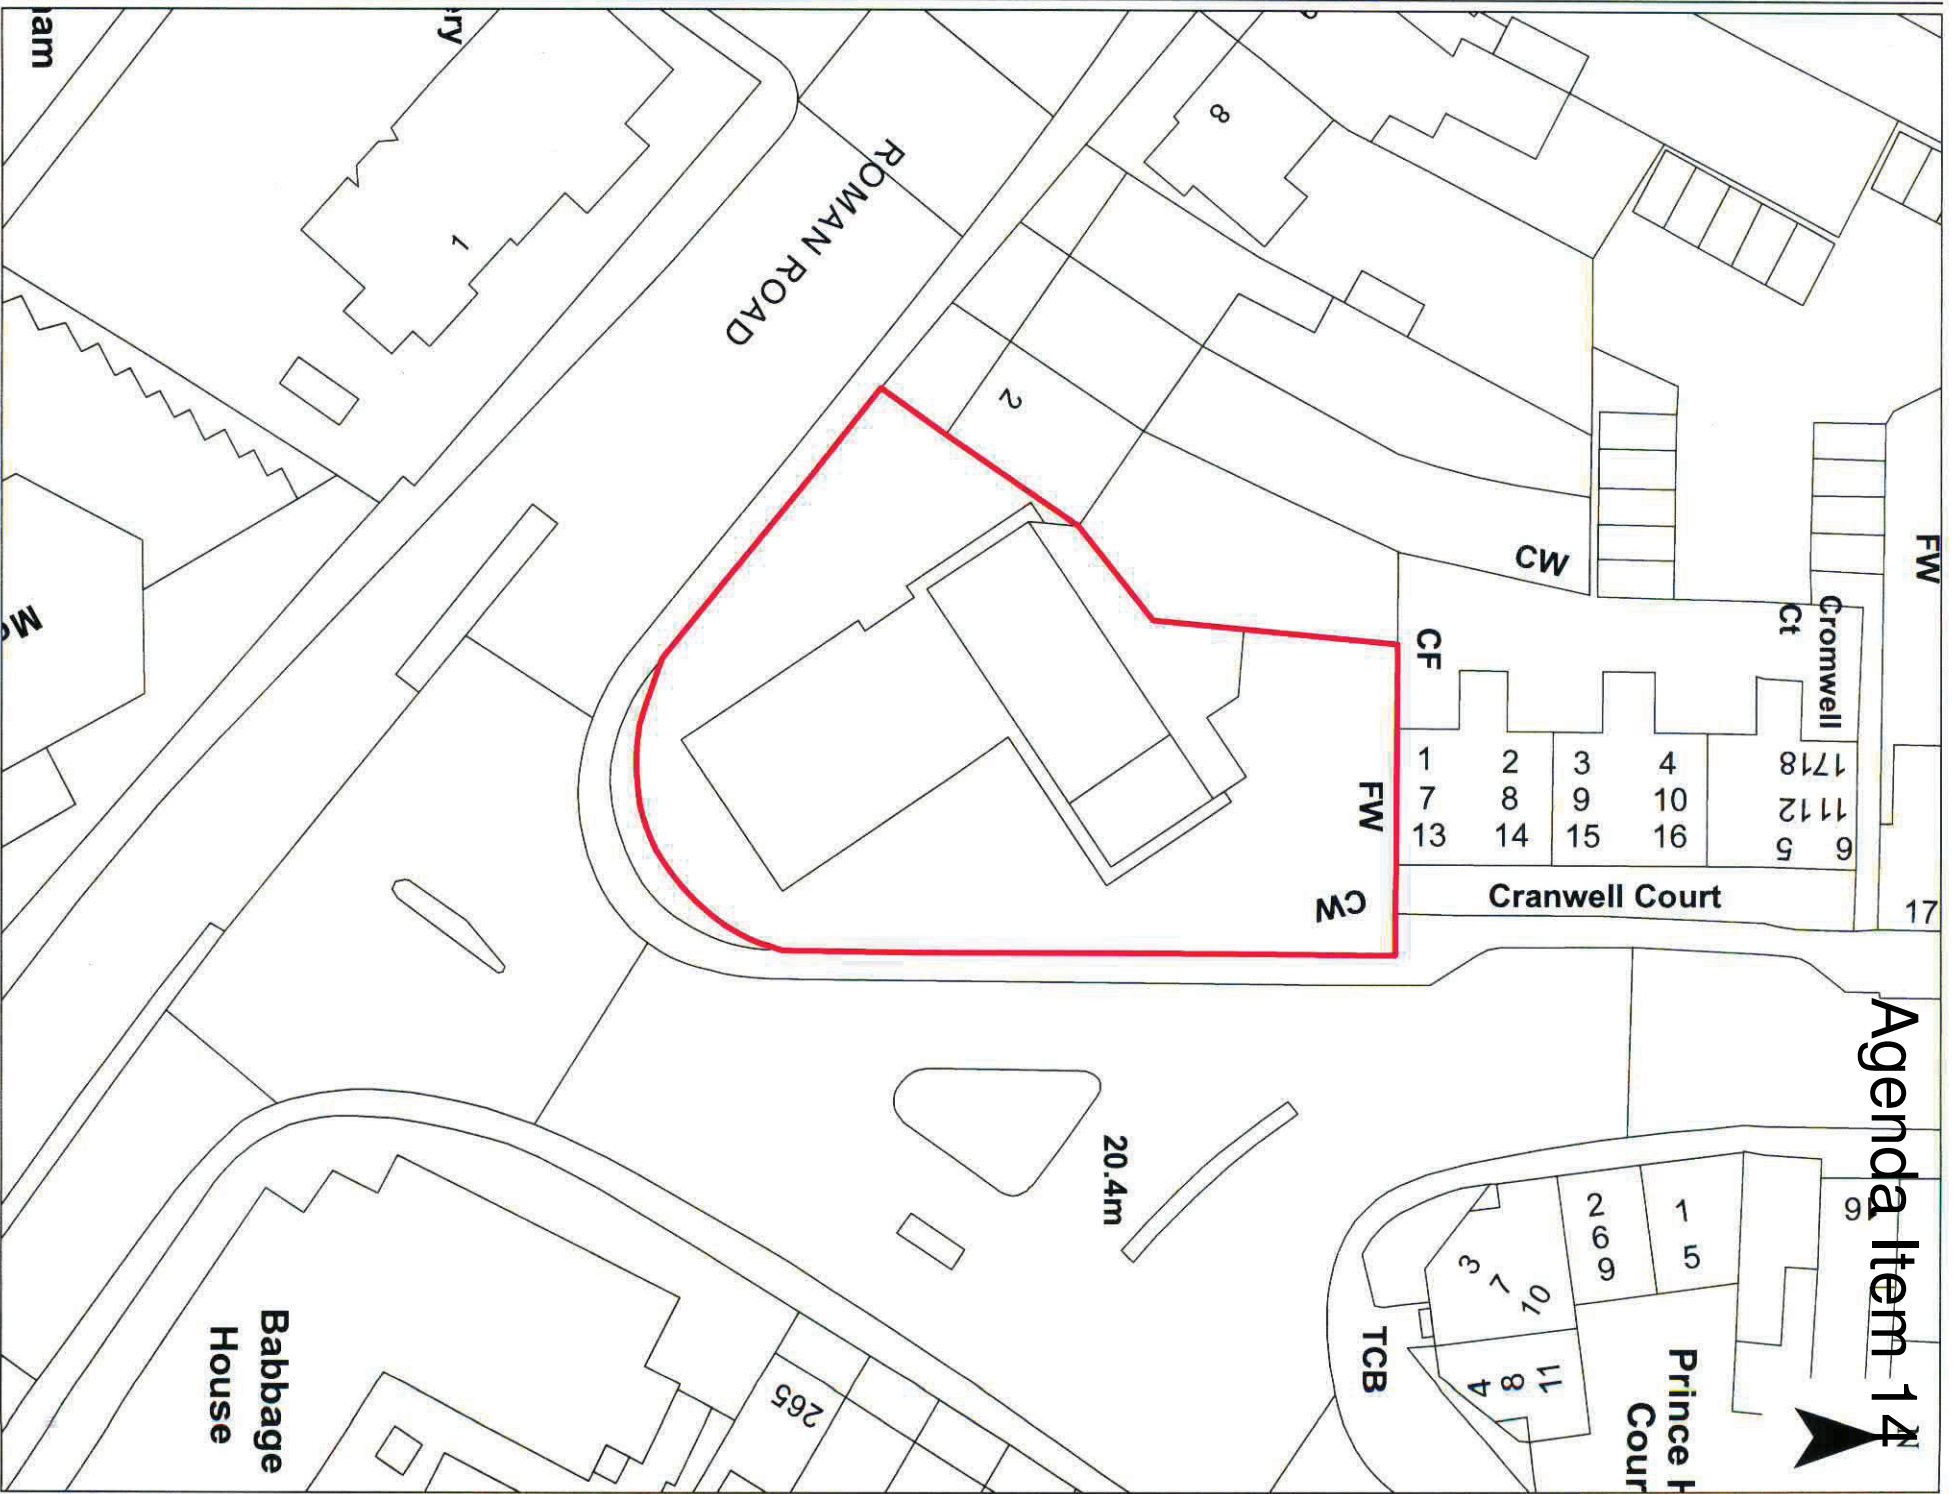

Former Texaco Garage Site
 Junction of Huntingdon Rd and Victoria Road

Project Location & Name: J:\Projects\ArcGIS_P\Projects\Basemap_Layout Name: ma

Date: 21st June 2011
 Produced by: Timothy Clift
 Section/Department: Information Services, Environment Dept
 Scale: 1:500

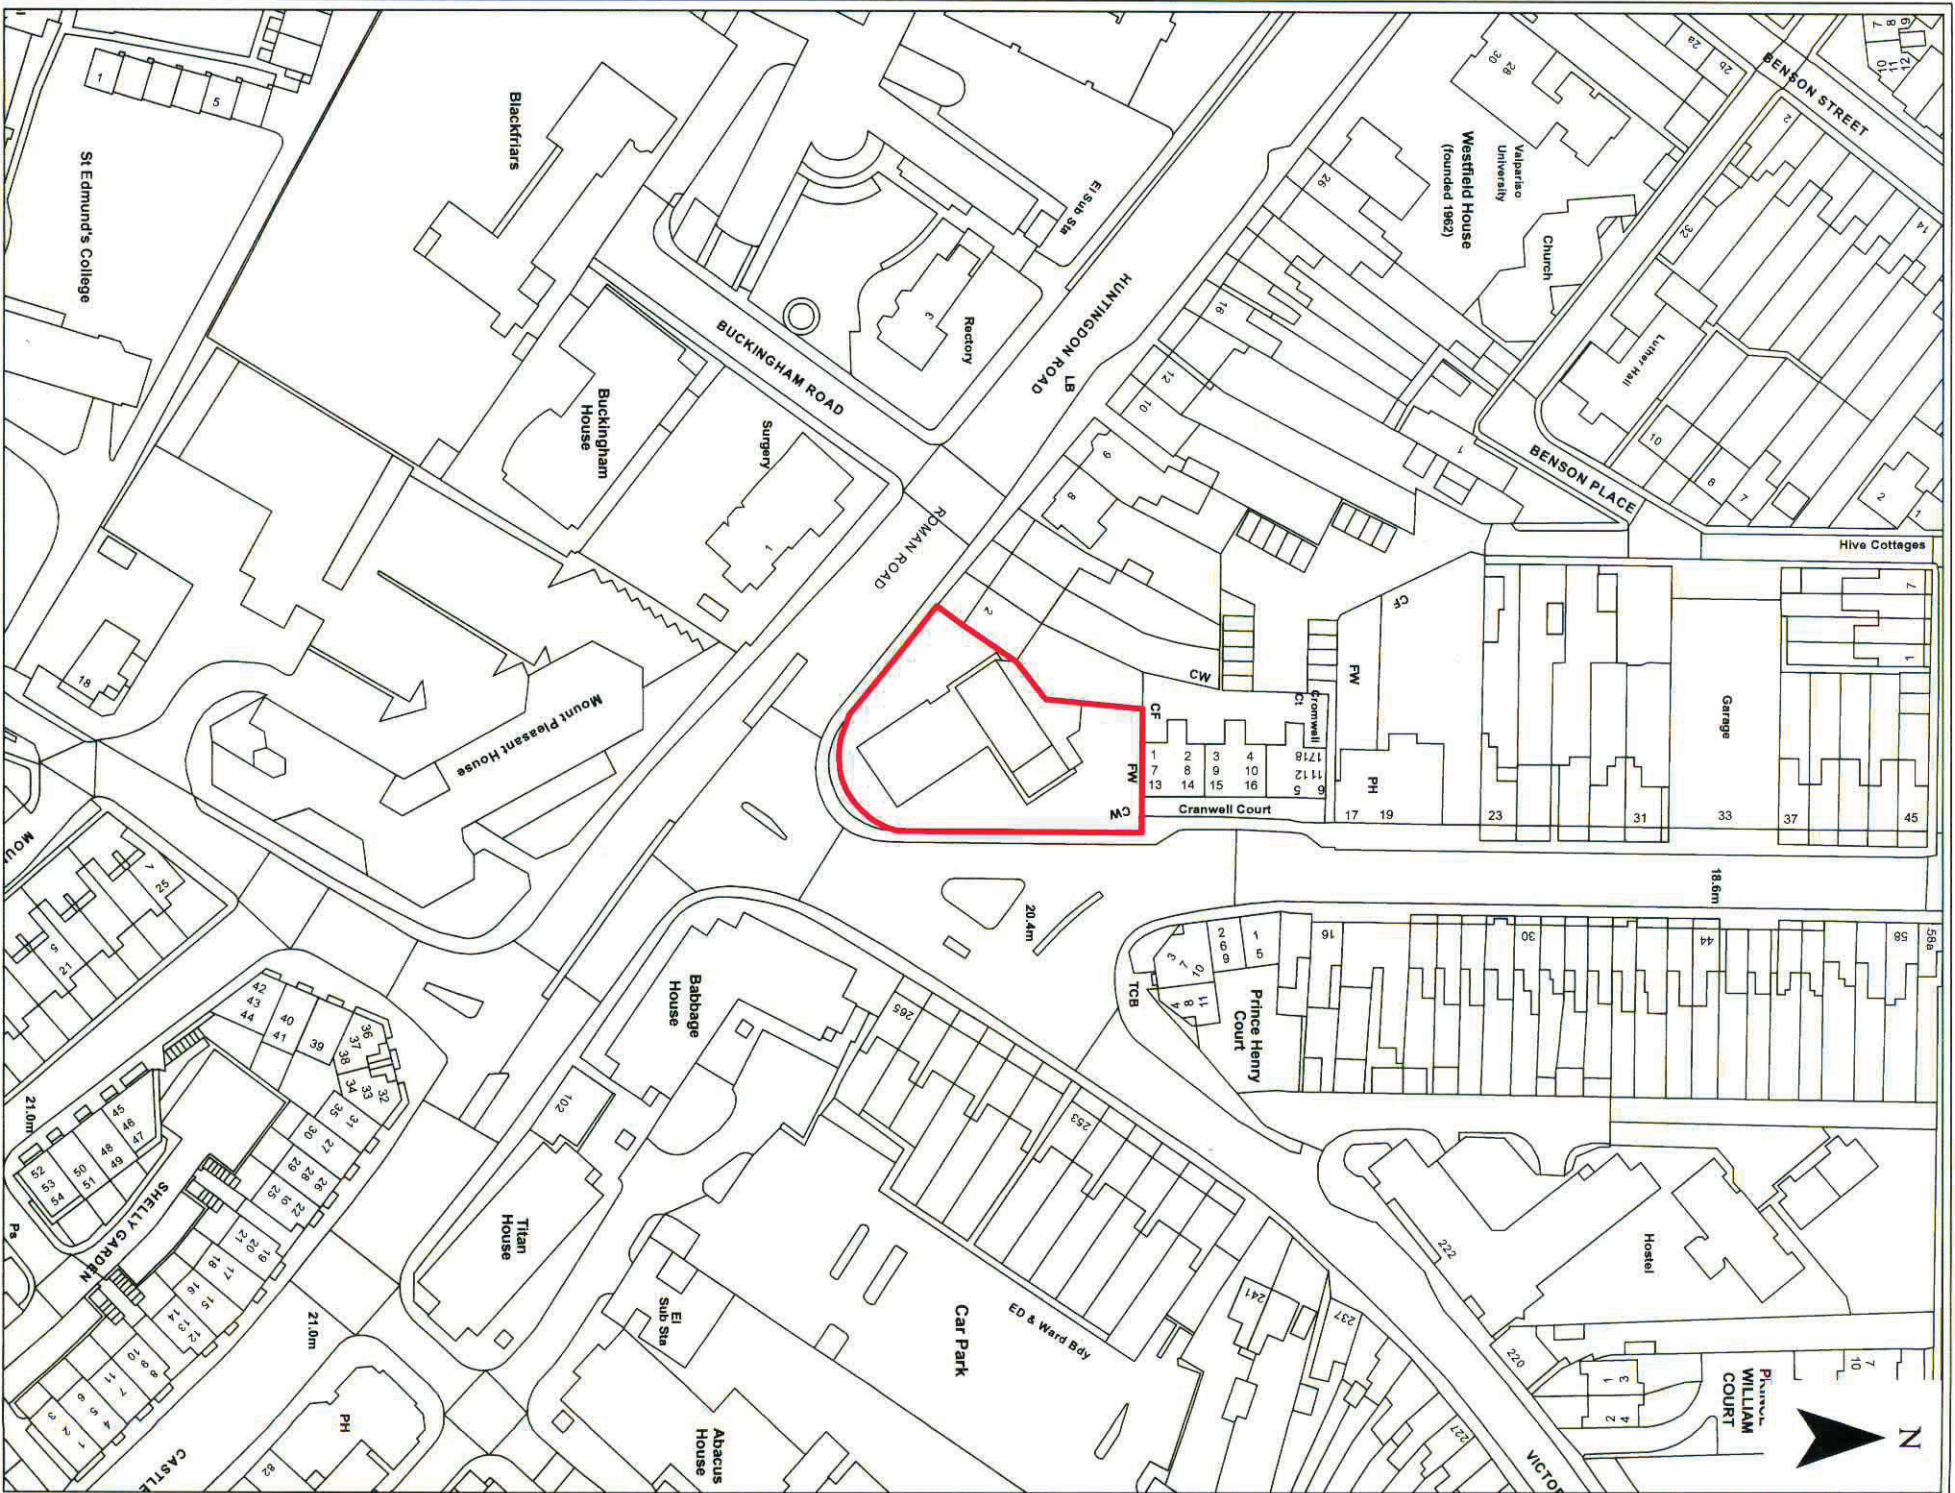

Former Texaco Garage Site Junction of Huntingdon Rd and Victoria Road

Project Location & Name: J:\Projects\ArcGIS_P\Projects\Basemap_L\Layout Name: n/a

(c) Crown copyright and database right 2011. Ordnance Survey Licence No. 100019302

Date: 21st June 2011
 Produced by: Timothy Cliff
 Section/Department: Information Services, Environment Dept
 Scale: 1:1,250