


Note:  
For up to date brickwork details refer to drawings:  
SC129-ALL-003-4-DWG-ML-400-0408  
SC129-ALL-003-4-DWG-ML-400-0409  
SC129-ALL-003-4-DWG-ML-400-0420

# CONSTRUCTION

Formation Architects

The Royle Studios  
41 Wenlock Road  
London N1 7SG  
T 020 7251 0781  
F 020 7251 9204  
formationarchitects.co.uk

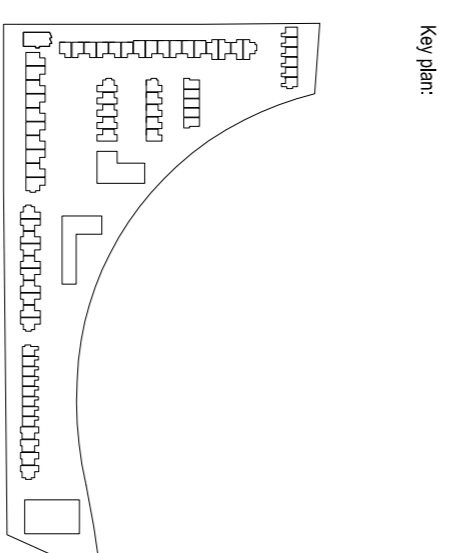


Project: Clay Farm  
Parcels 19 & 20  
Trumpington, Cambridge

Client: SKANSKA  
Residential Development UK


Drawing Title: Balustrade Type A Details  
1st floor  
Houses

Drawn By: MC  
Checked By: GS  
Scale: 1:5.1:10@A1


Drawing no: SC129 - ALL - 003 - A - DWG - ML - 400 - 0486 - C01

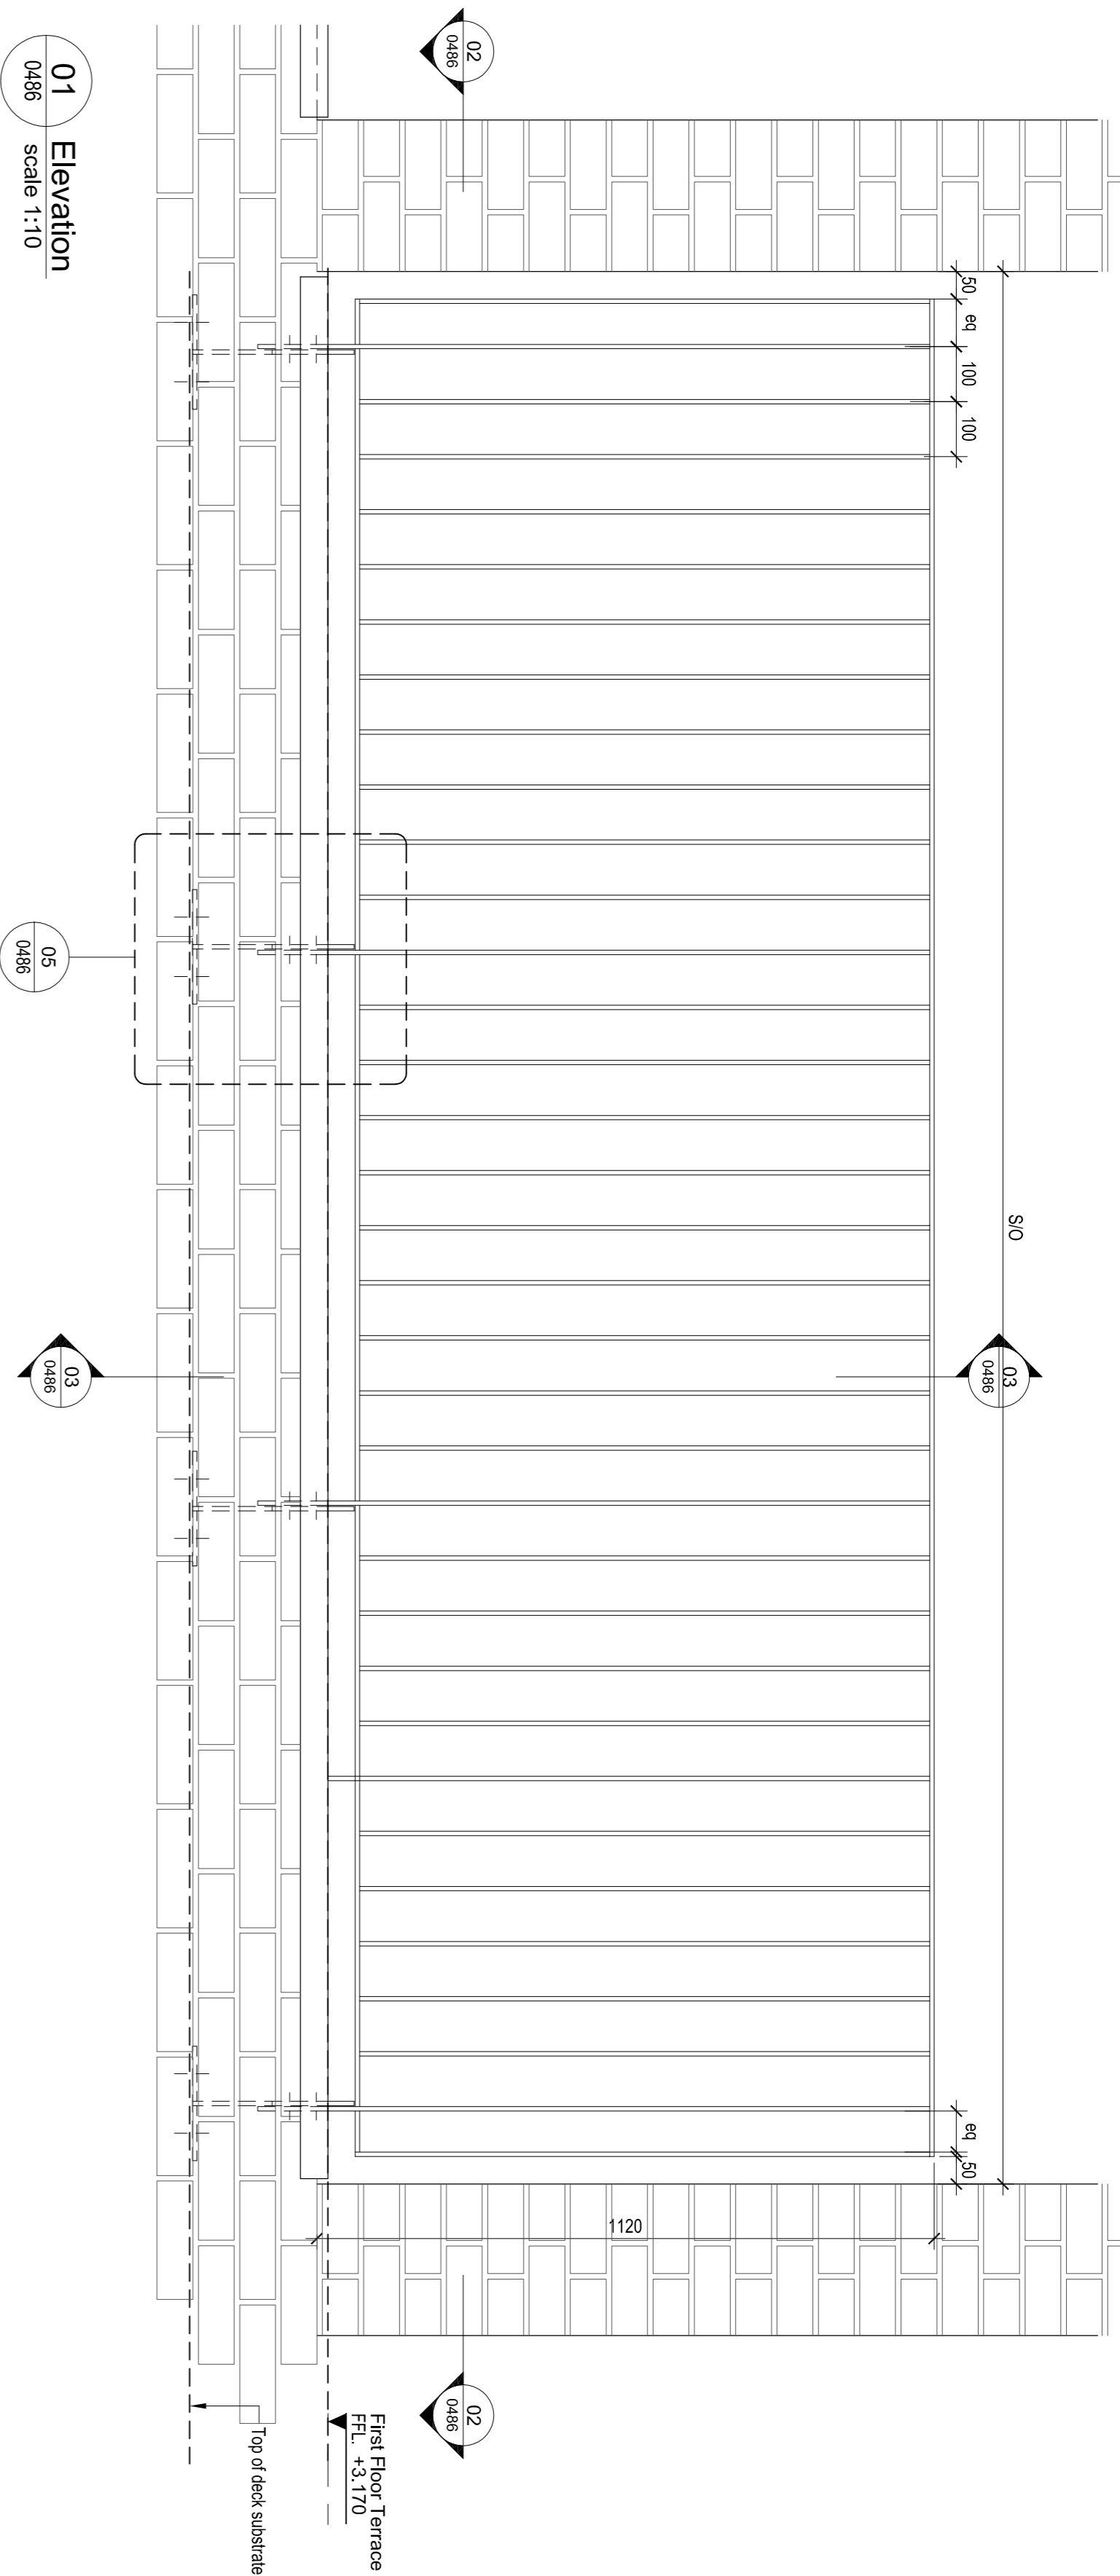


01 Elevation  
0486 scale 1:10

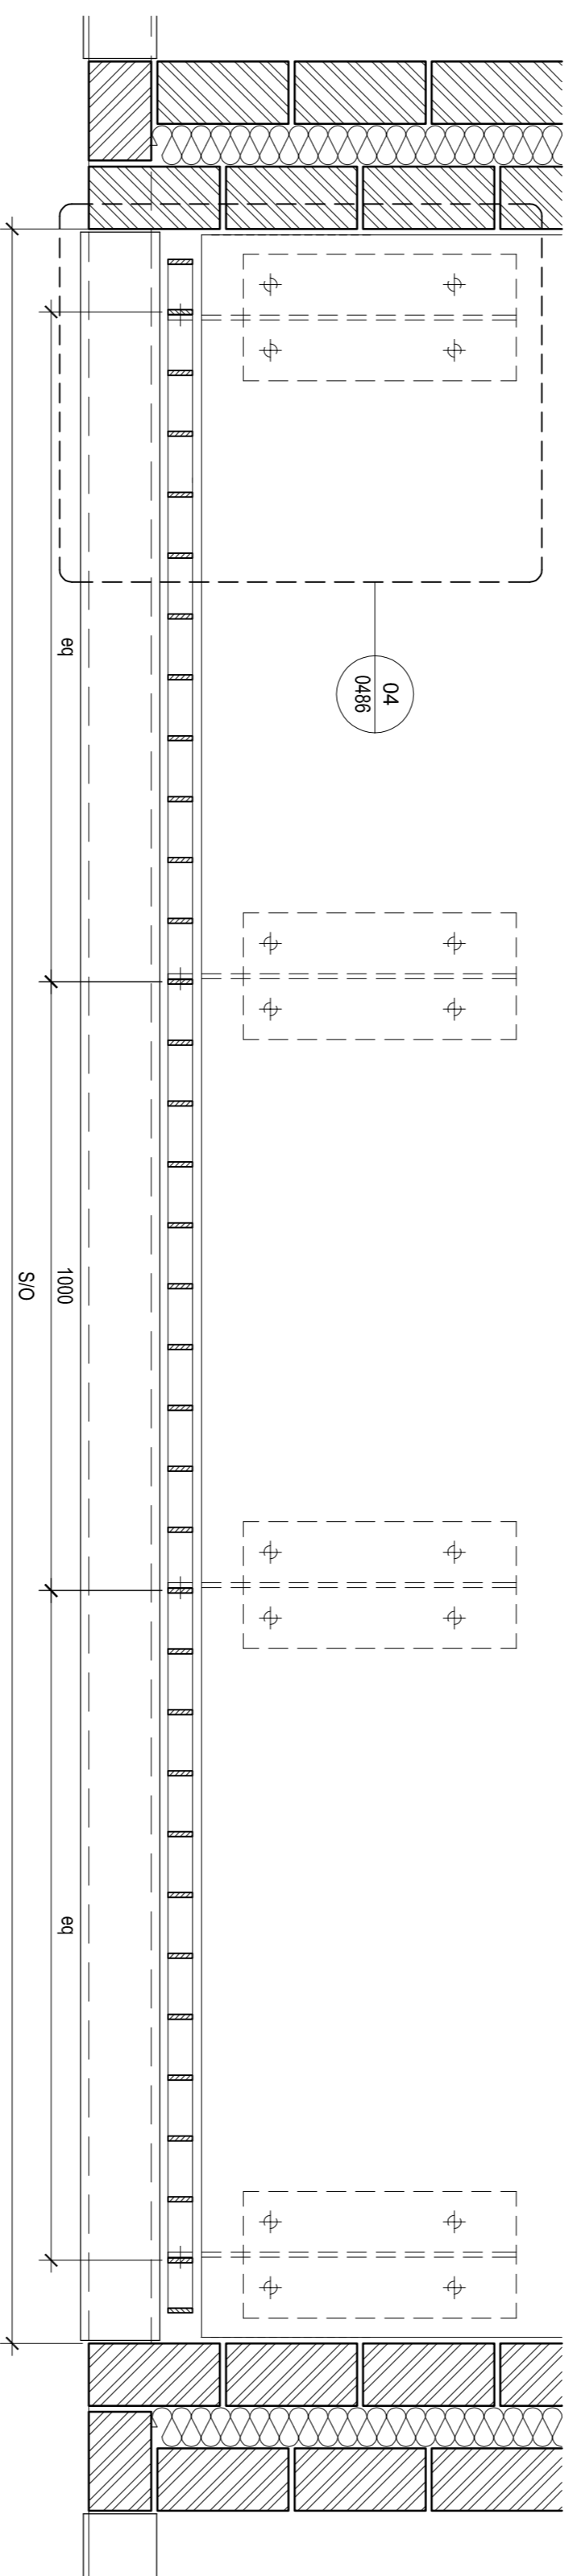


02 Plan  
0486 scale 1:10

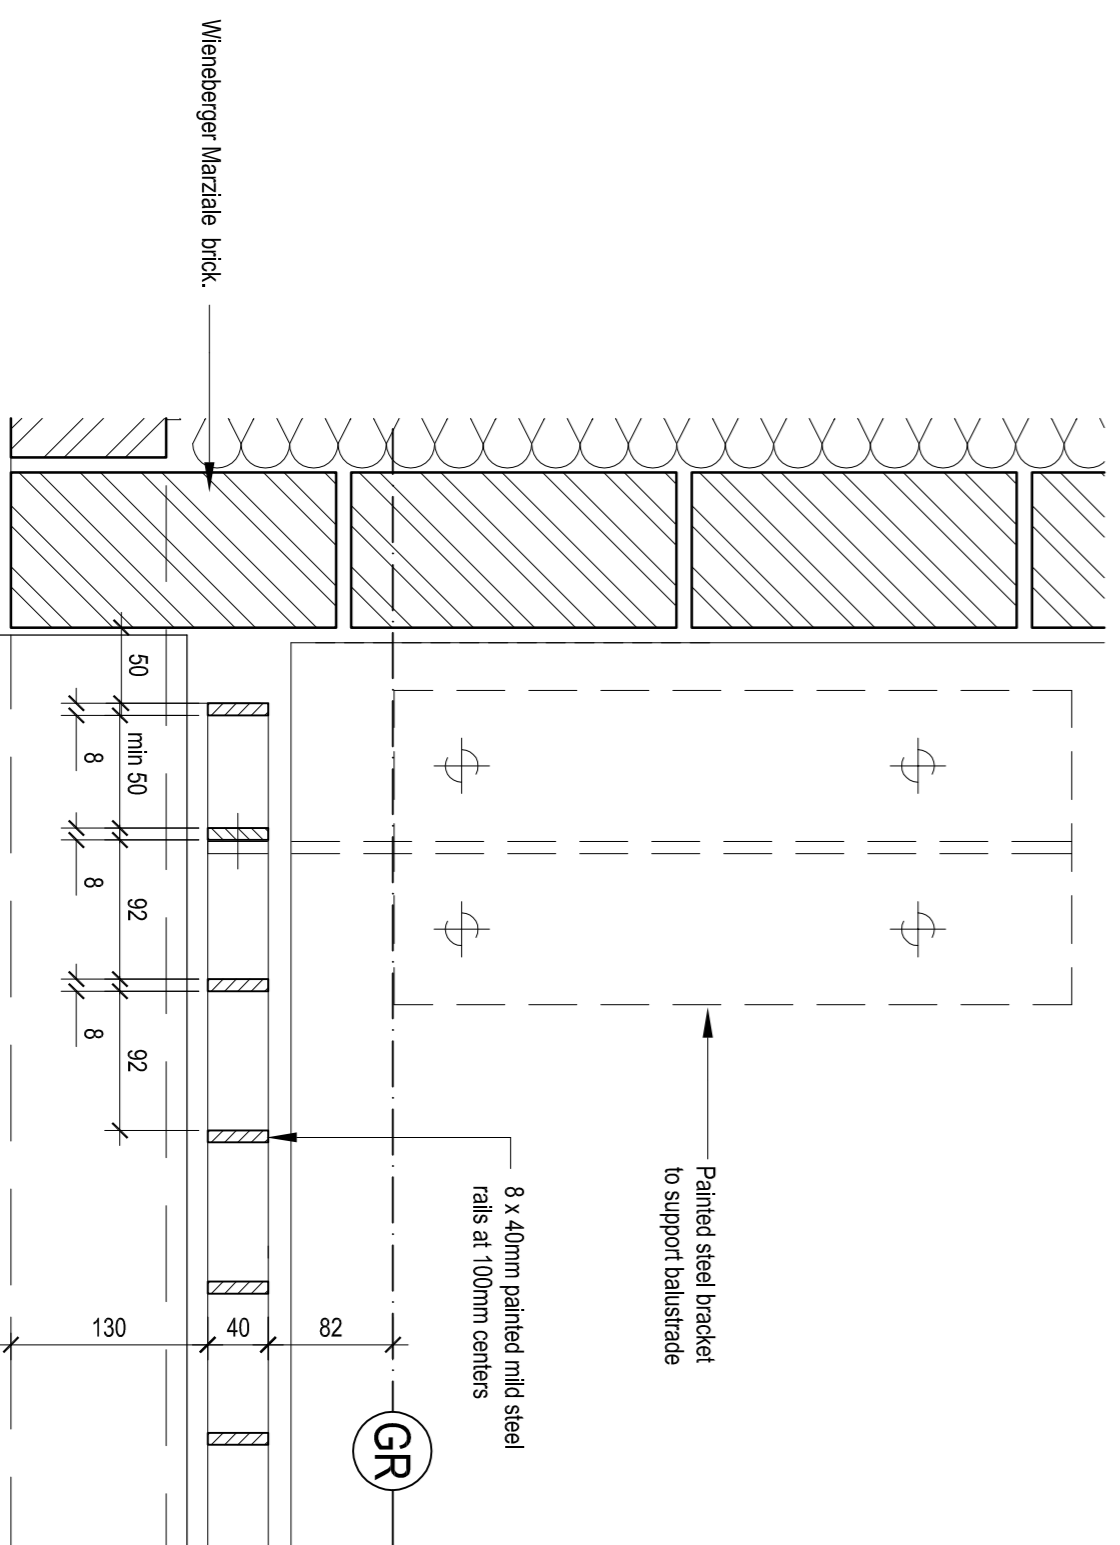

04 Detail 04  
0486 scale 1:5

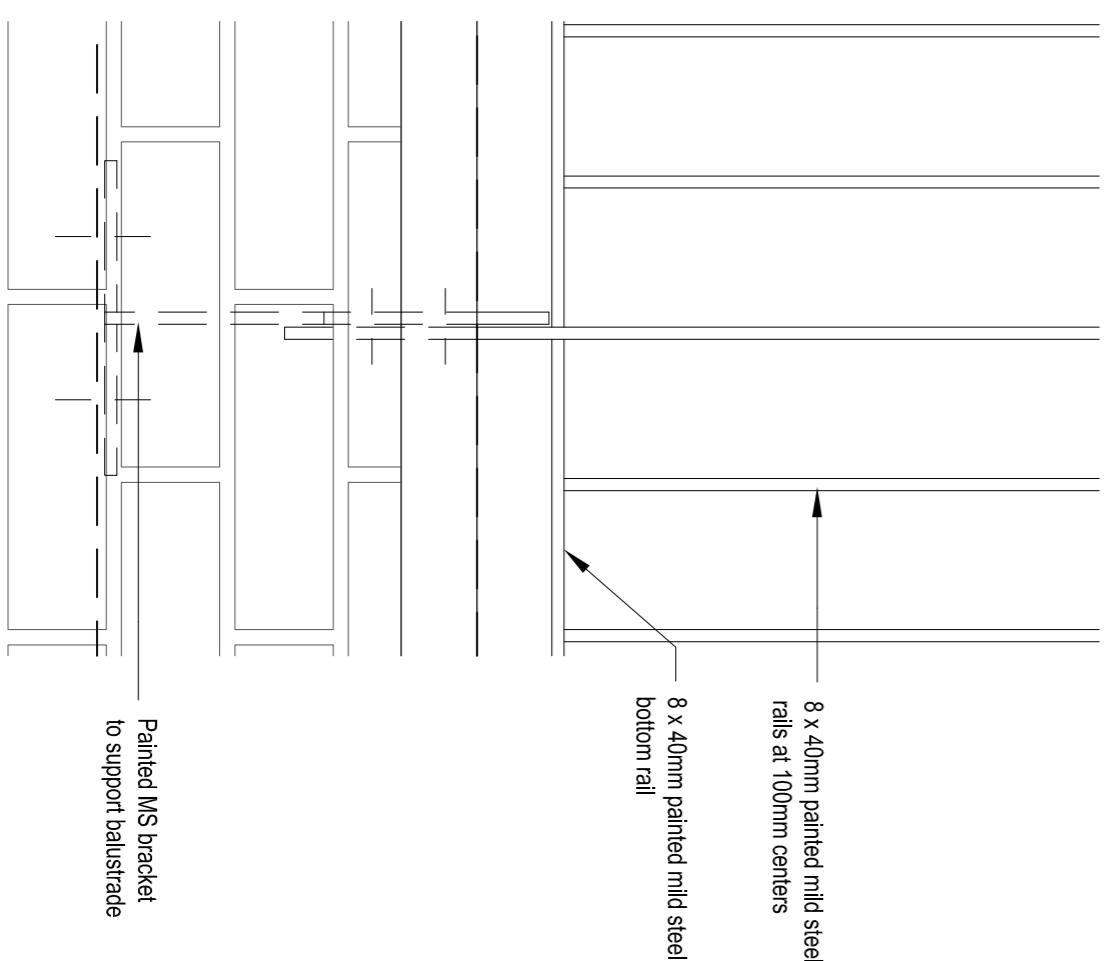

05 Detail 05  
0486 scale 1:5

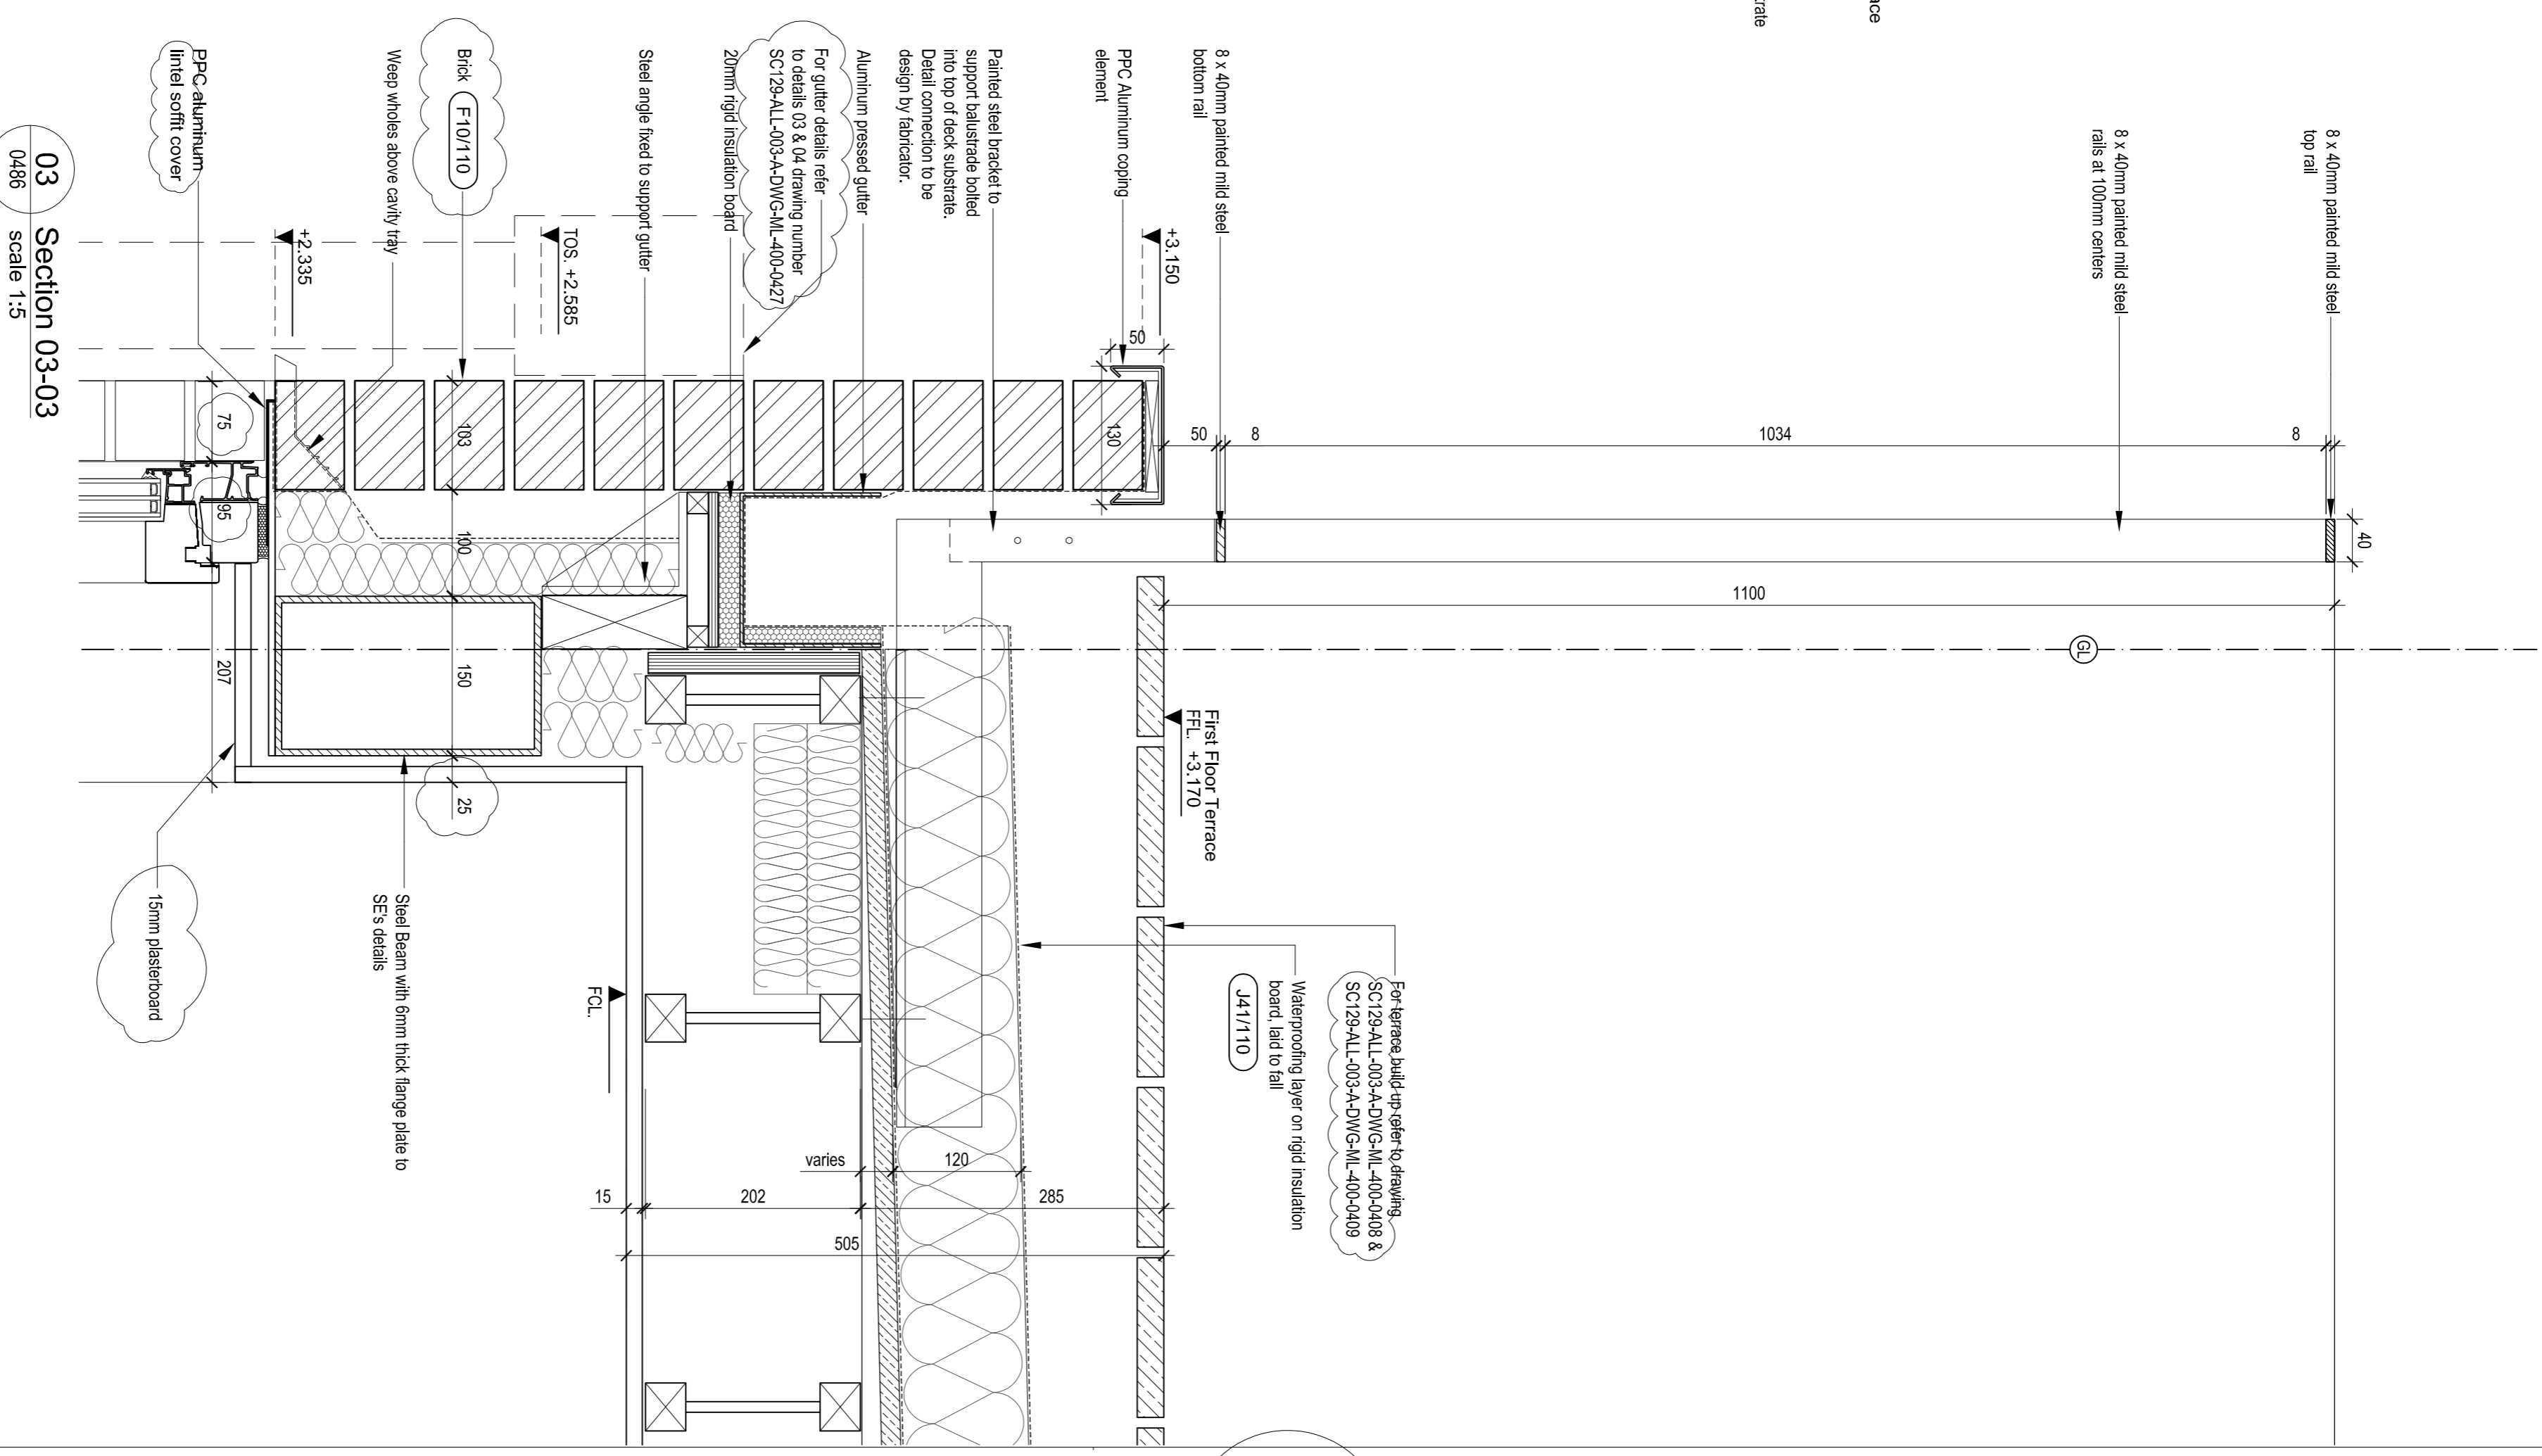

03 Section 03-03  
0486 scale 1:5