



Planning Drawing

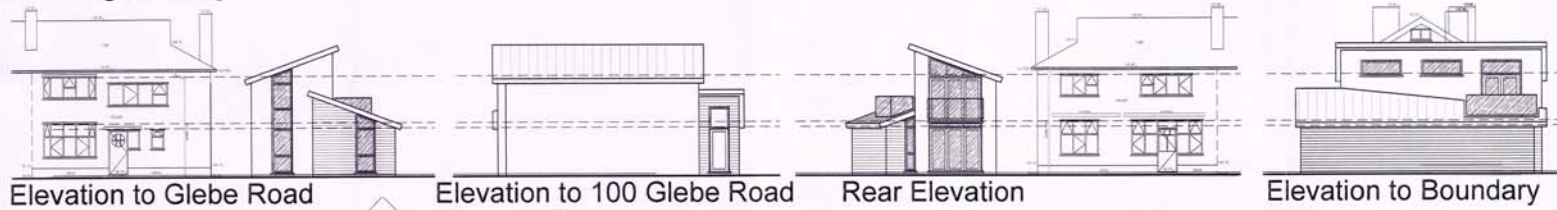

Extended Street Scene showing No 98, No 100, Proposed Development, Domestic Garage and New Low Rise Dwelling

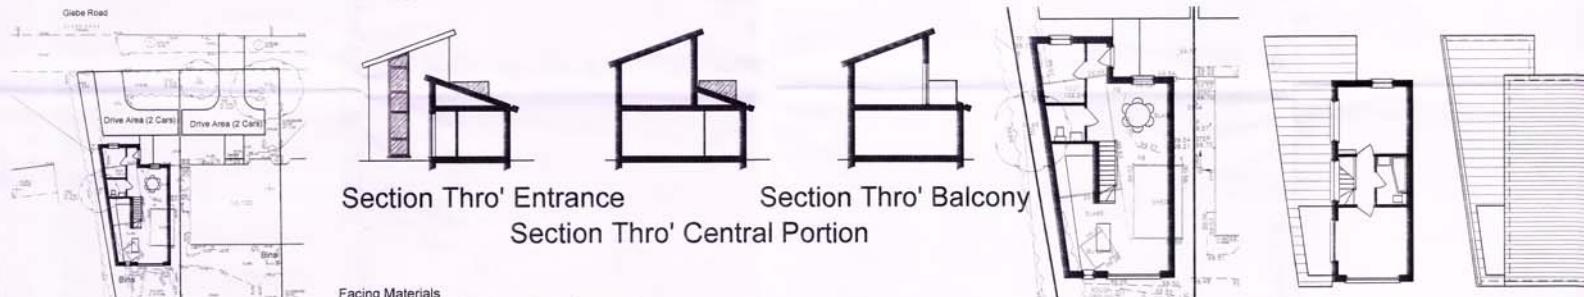

Facing Materials
 Through Coloured Render - colour to be agreed
 Wood boarding
 Zinc roofing and fascia colour to be agreed
 Zinc gutter and rain water pipes
 Dark Grey Aluminium Window and door Frames
 Drive Area Natural Gravel over tar spray and sub base

Block Plan 1 200m
Planning Drawing

Site Location Plan 1:1250m

APPROVED
North DESIGN.

Artek Design House Ltd.
 Architectural Design, Project Management, Construction Supervision,
 17 Toothill Way Client: Mr and Mrs D Williams
 Cambridge Project: Proposed Dwelling House
 CB1 1BA Site: 100 Glebe Road,
 Tel 01223 519086 Title: Planning Drawing
 Fax 01223 519021 Drawing Number: ARK010/ama/100
 Mobile Tel 07778 802702 Drawn by: AMW Checked by: DMW
 Email: info@artekdesign.co.uk Scale: 1:100 Date: May 2008