



APPENDIX 2a

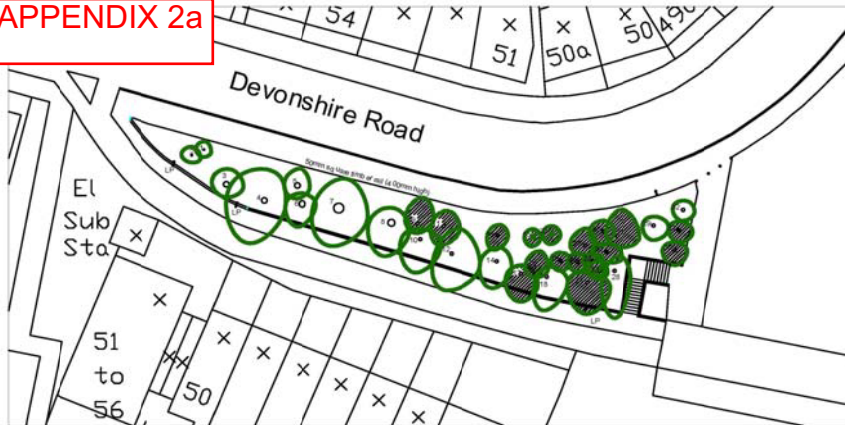

TREE SPECIES SURVEY

1	Acer sp.	16	Monterey Pine	31	Sycamore
2	Amelanchier	17	Monterey Pine	32	Lime
3	Buddiea	18	Monterey Pine	33	Black Pine
4	Monterey Pine	19	Black Pine		
5	Sorbus sp.	20	Black Pine		
6	Monterey Pine	21	Sycamore		
7	Monterey Pine	22	Black Pine		
8	Black Pine	23	Black Pine		
9	Prunus sp.	24	Black Pine		
10	Monterey Pine	25	Black Pine		
11	Black Pine	26	Black Pine		
12	Monterey Pine	27	Sycamore		
13	Black Pine	28	Monterey Pine		
14	Monterey Pine	29	Lime		
15	Sorbus spl	30	Sycamore		

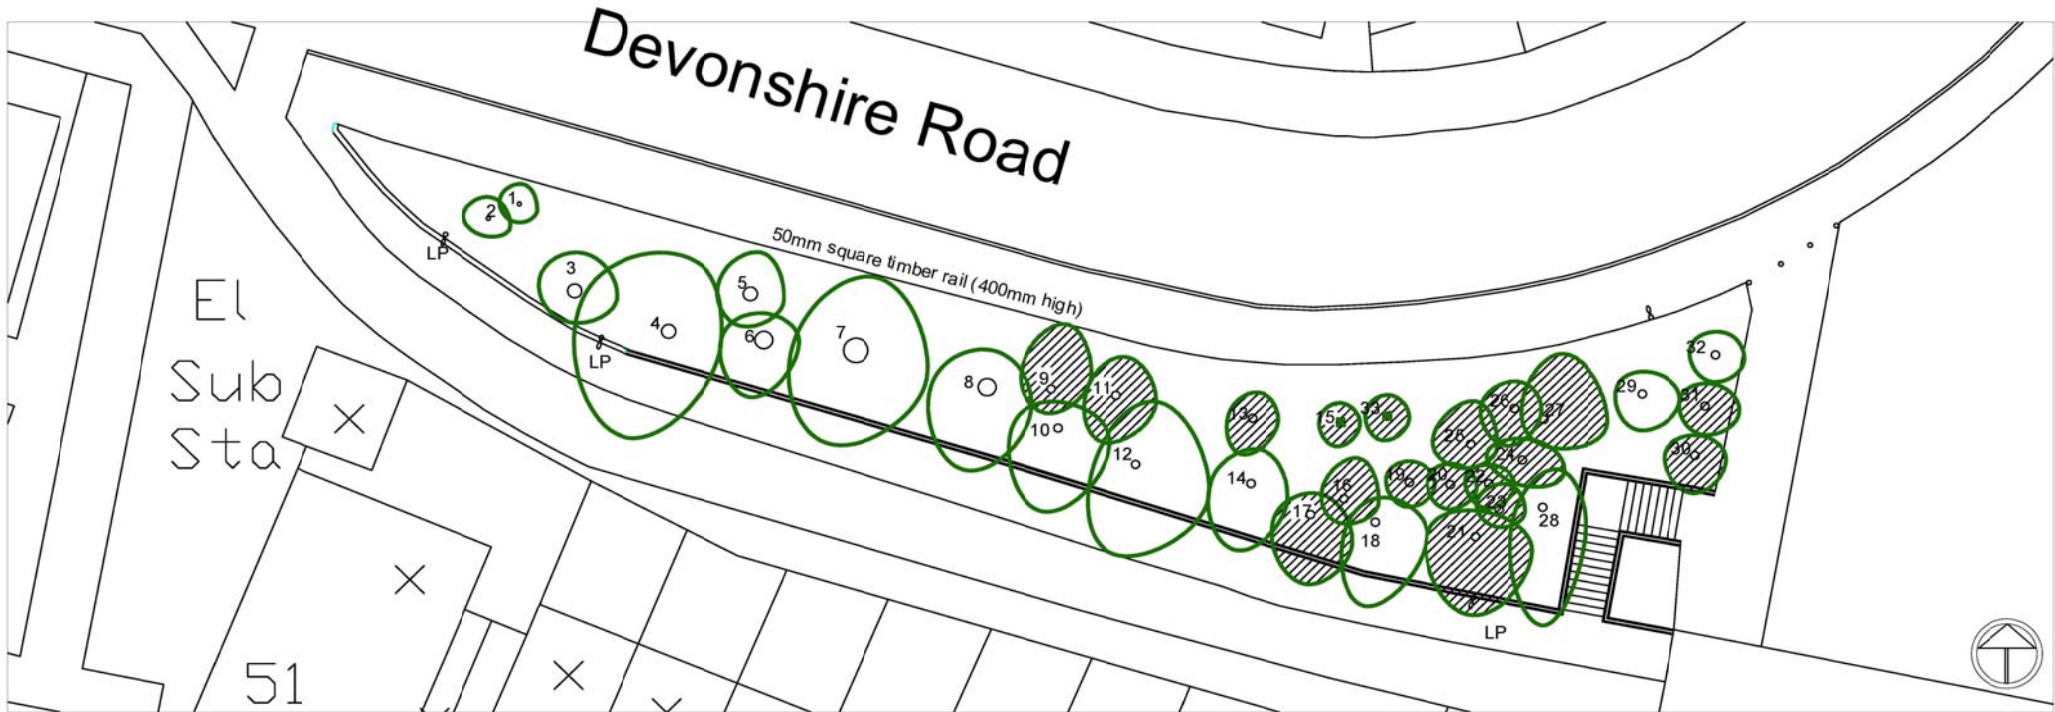

ENVIRONMENT AND PLANNING DEPARTMENT
URBAN DESIGN TEAM

Simon Payne, Director of Environment and Planning
CAMBRIDGE CITY COUNCIL
The Guildhall Cambridge CB2 3QJ
Tel: 01223 - 457200 or 457201

Key

	Existing Trees to be retained
	Existing Trees to be removed to allow space for new tree and shrub planting

Revision	Date	By	Details

Scale
1:200@A3

By:
AJ

Date
8 January 2010

Project: **Devonshire Road**

Drawing: **Tree works**

"This map is reproduced from Ordnance Survey material with the permission of Ordnance Survey on behalf of the Controller of Her Majesty's Stationary Office © Crown copyright. Unauthorized reproduction infringes Crown copyright and may lead to prosecutions or civil proceedings." Cambridge City Council (Licence no. LA 100019730) 2005.

DO NOT SCALE
The drawing is not based on detail site surveys. Position of any proposed trees are subject to locations of existing underground/above ground services.
Figured dimensions must be taken in preference to scaled dimensions. Contractors, sub-contractors and suppliers must verify all dimensions on site before commencing any work or making any shop drawings. Discrepancies to be brought to the contract administrator's / landscape architect's attention.

Job Ref / DWG.No
EIP 020_097_01

Revision