
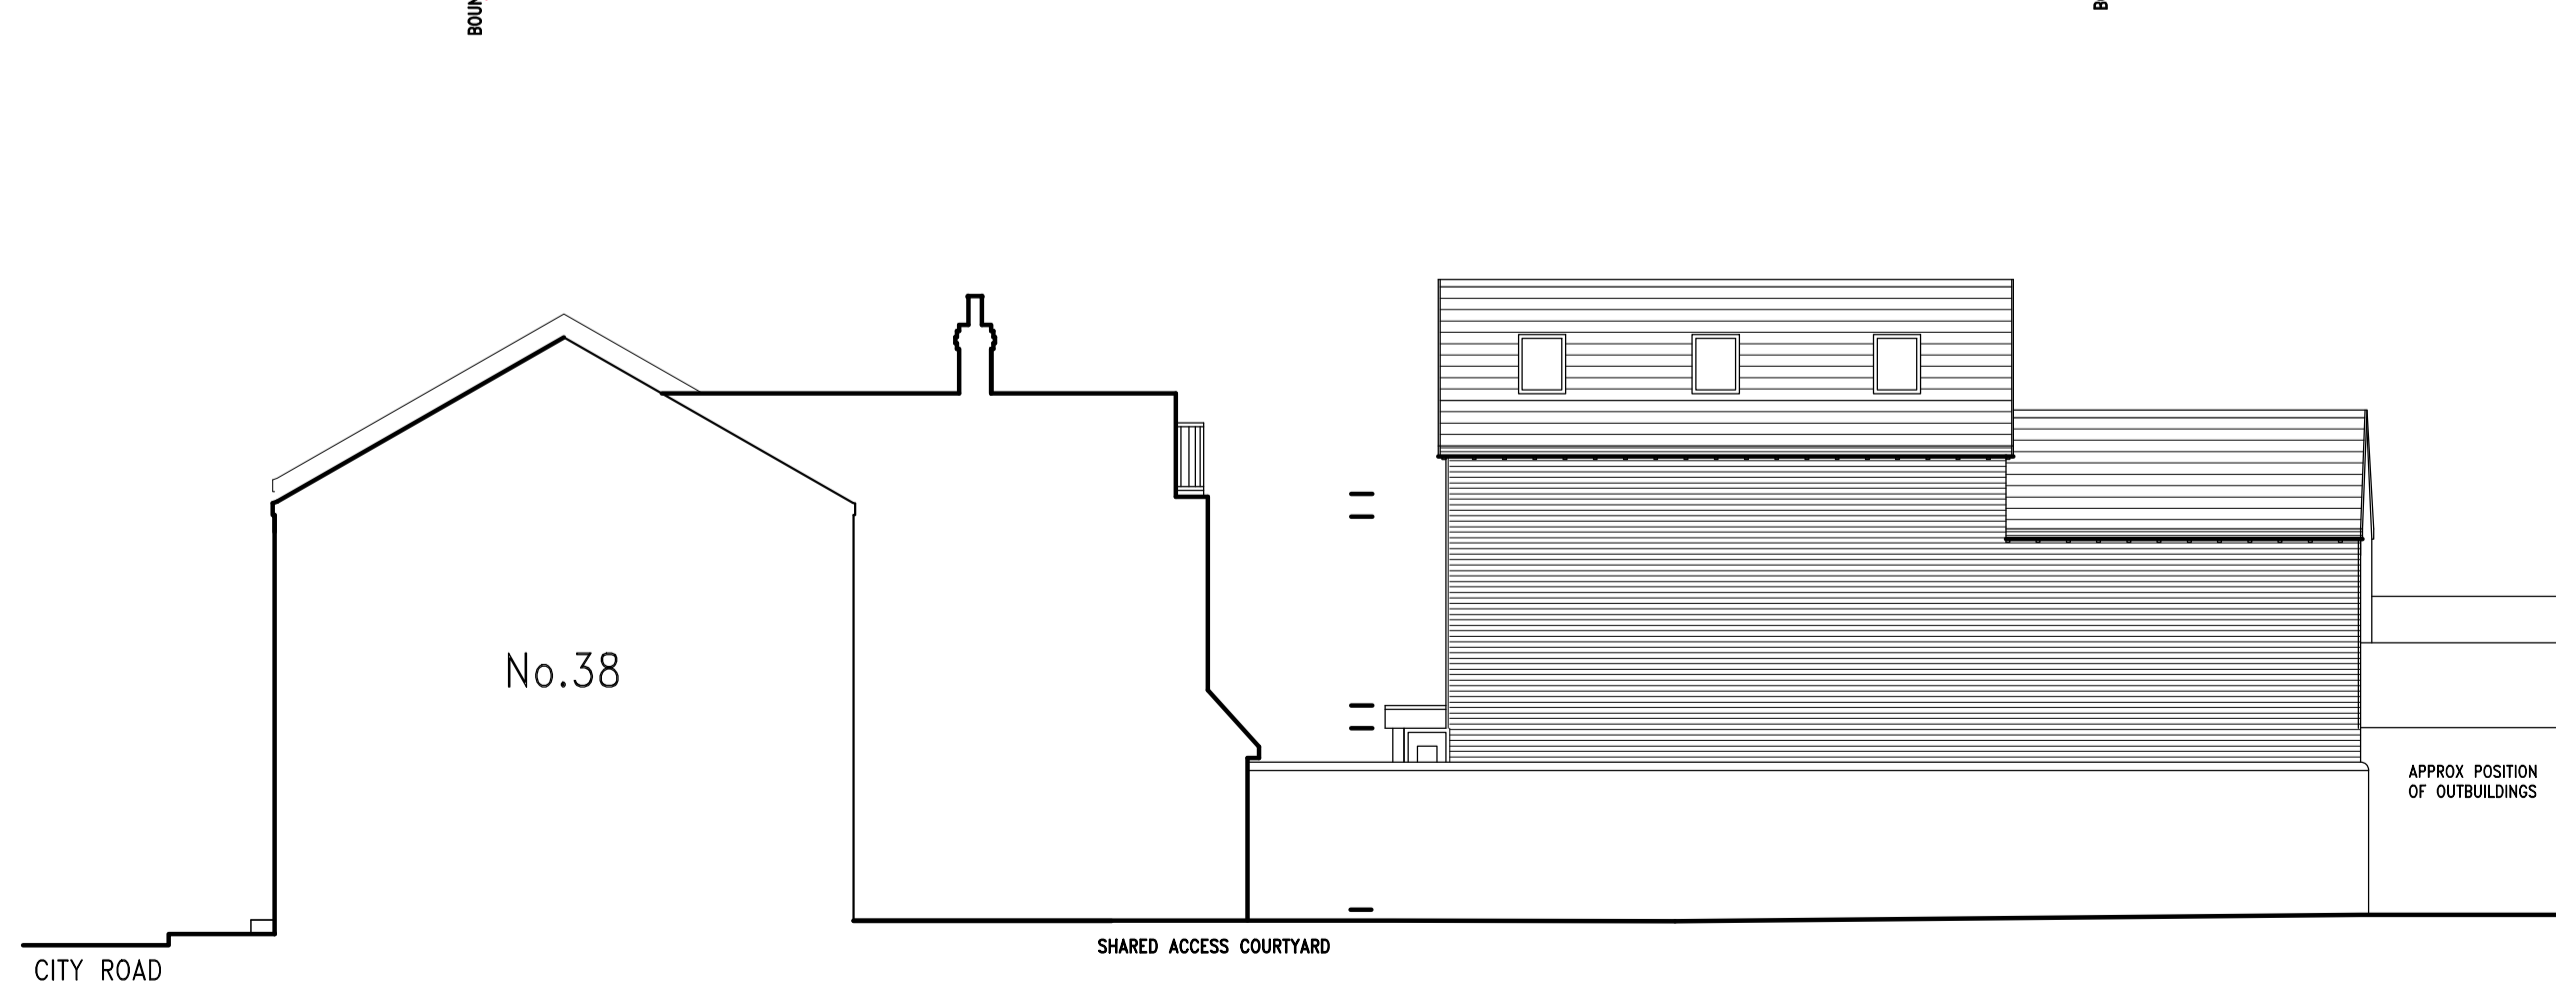
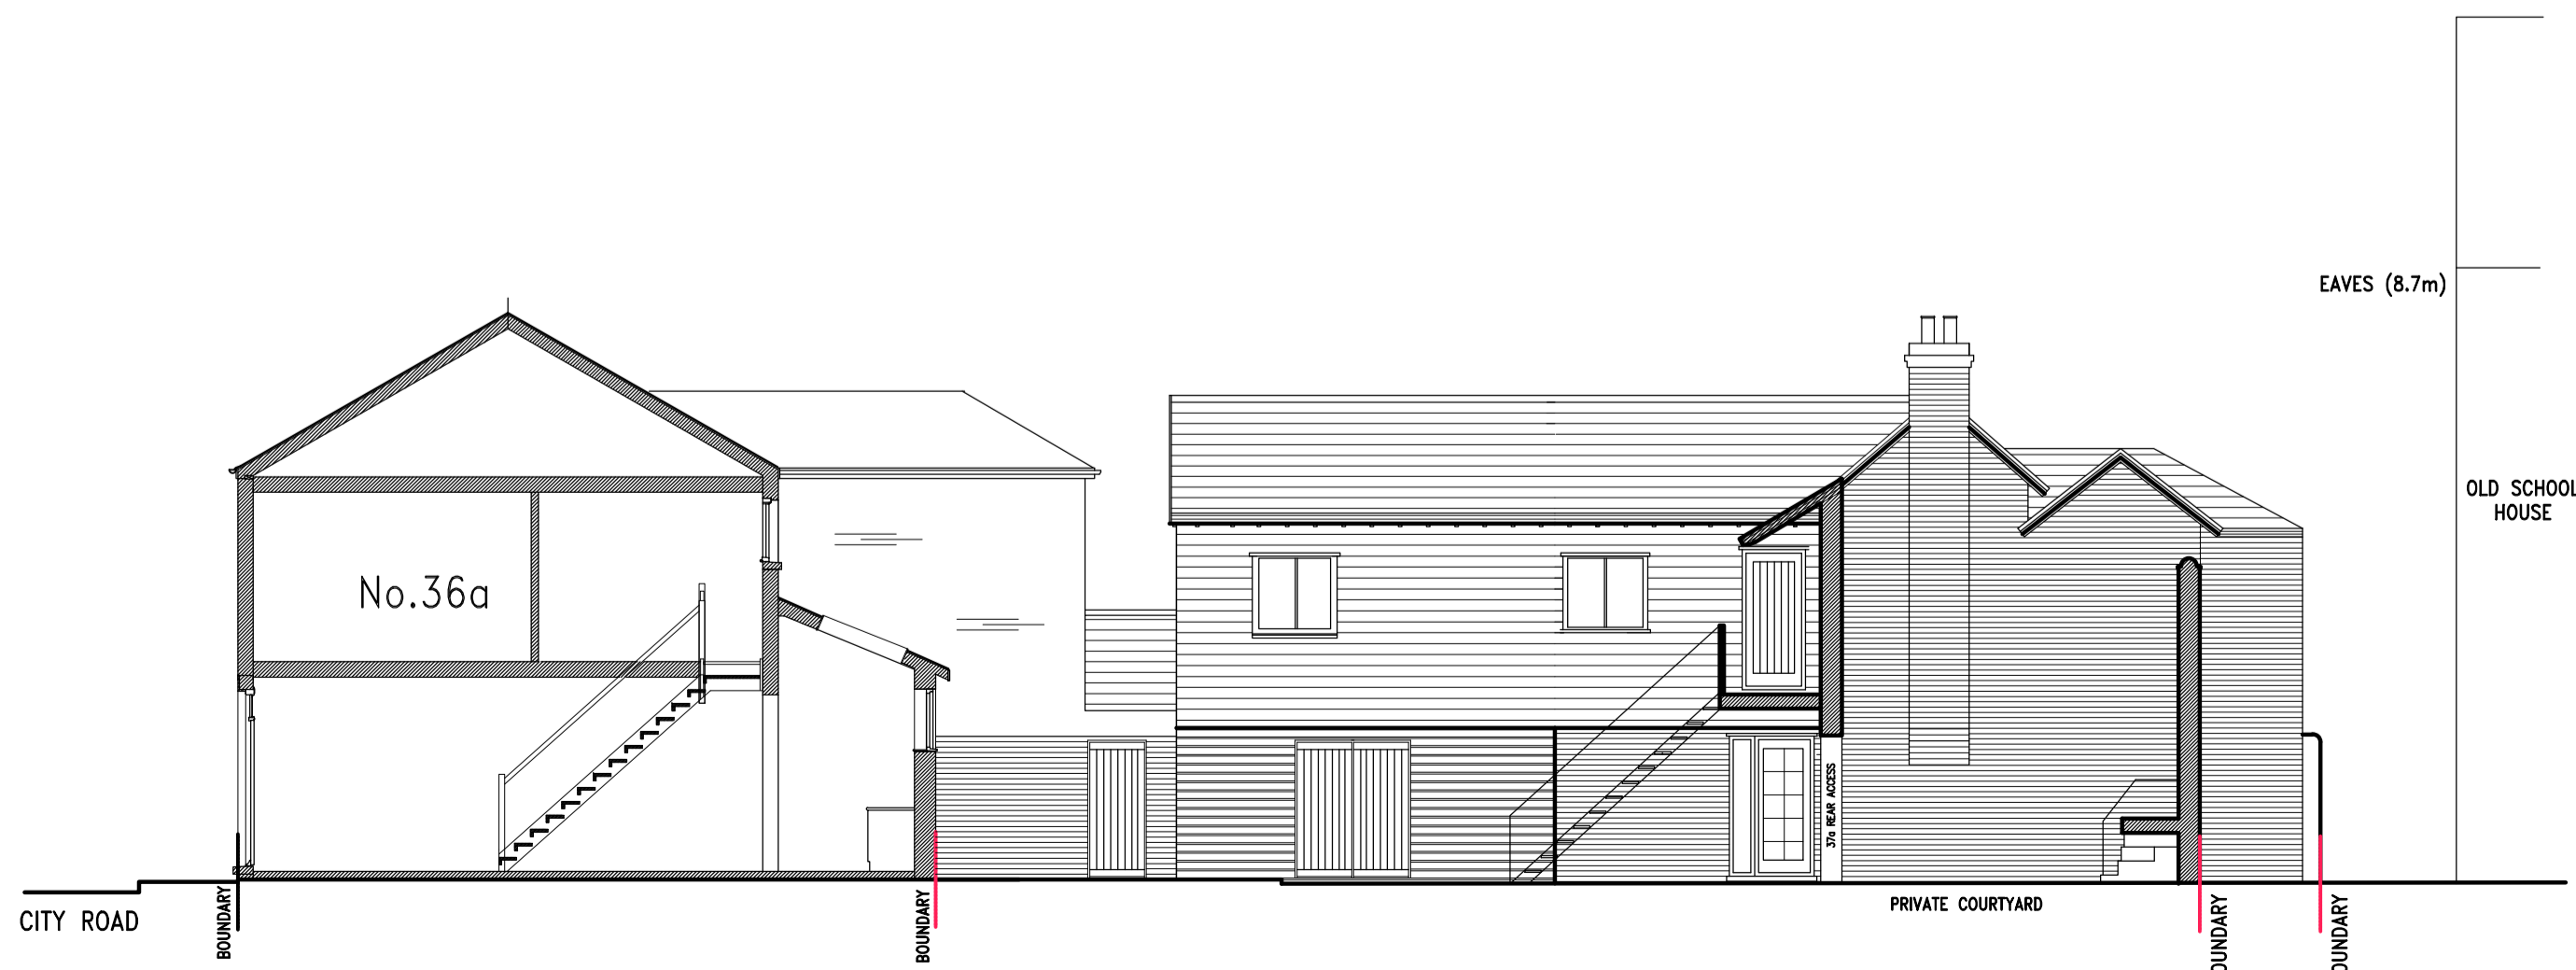
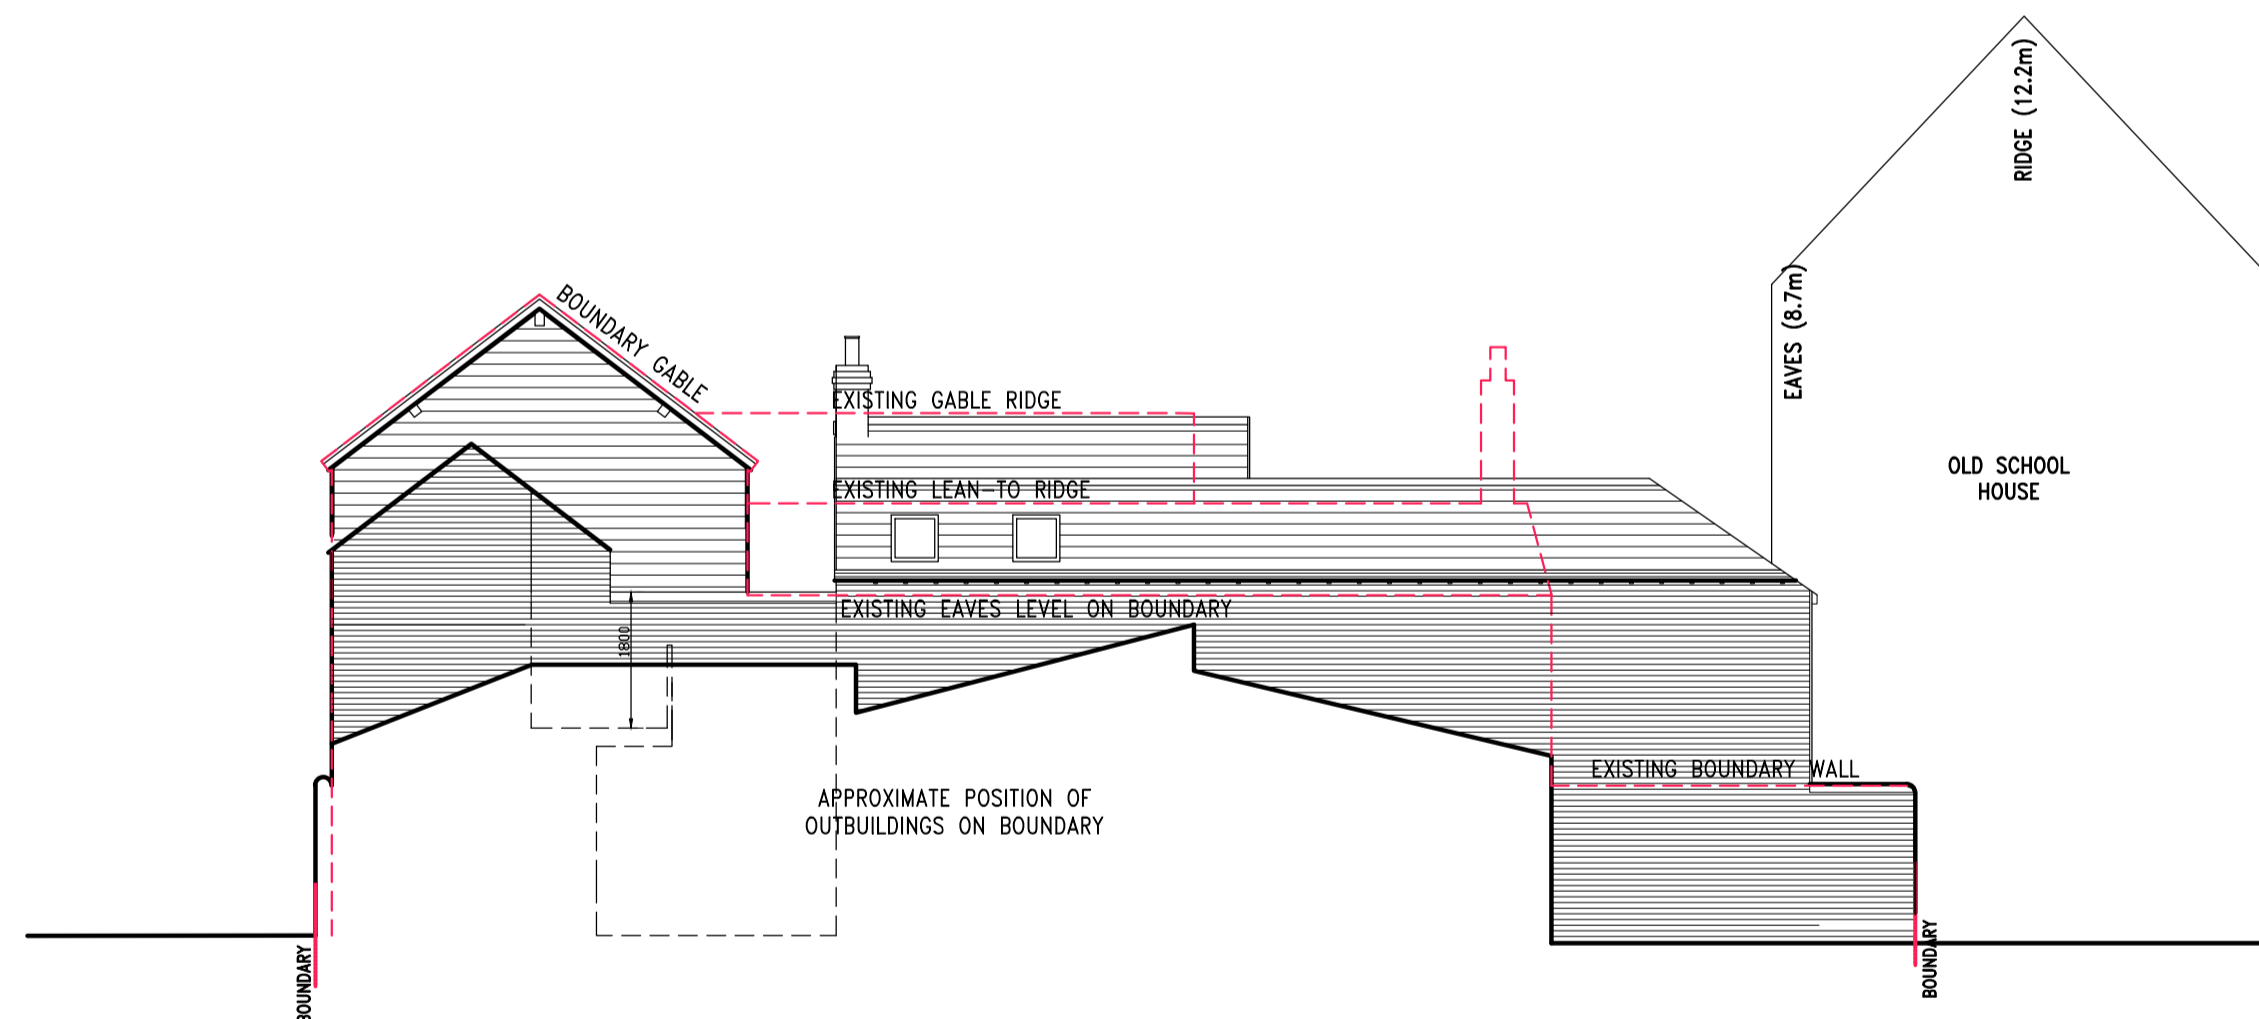


PLANNING

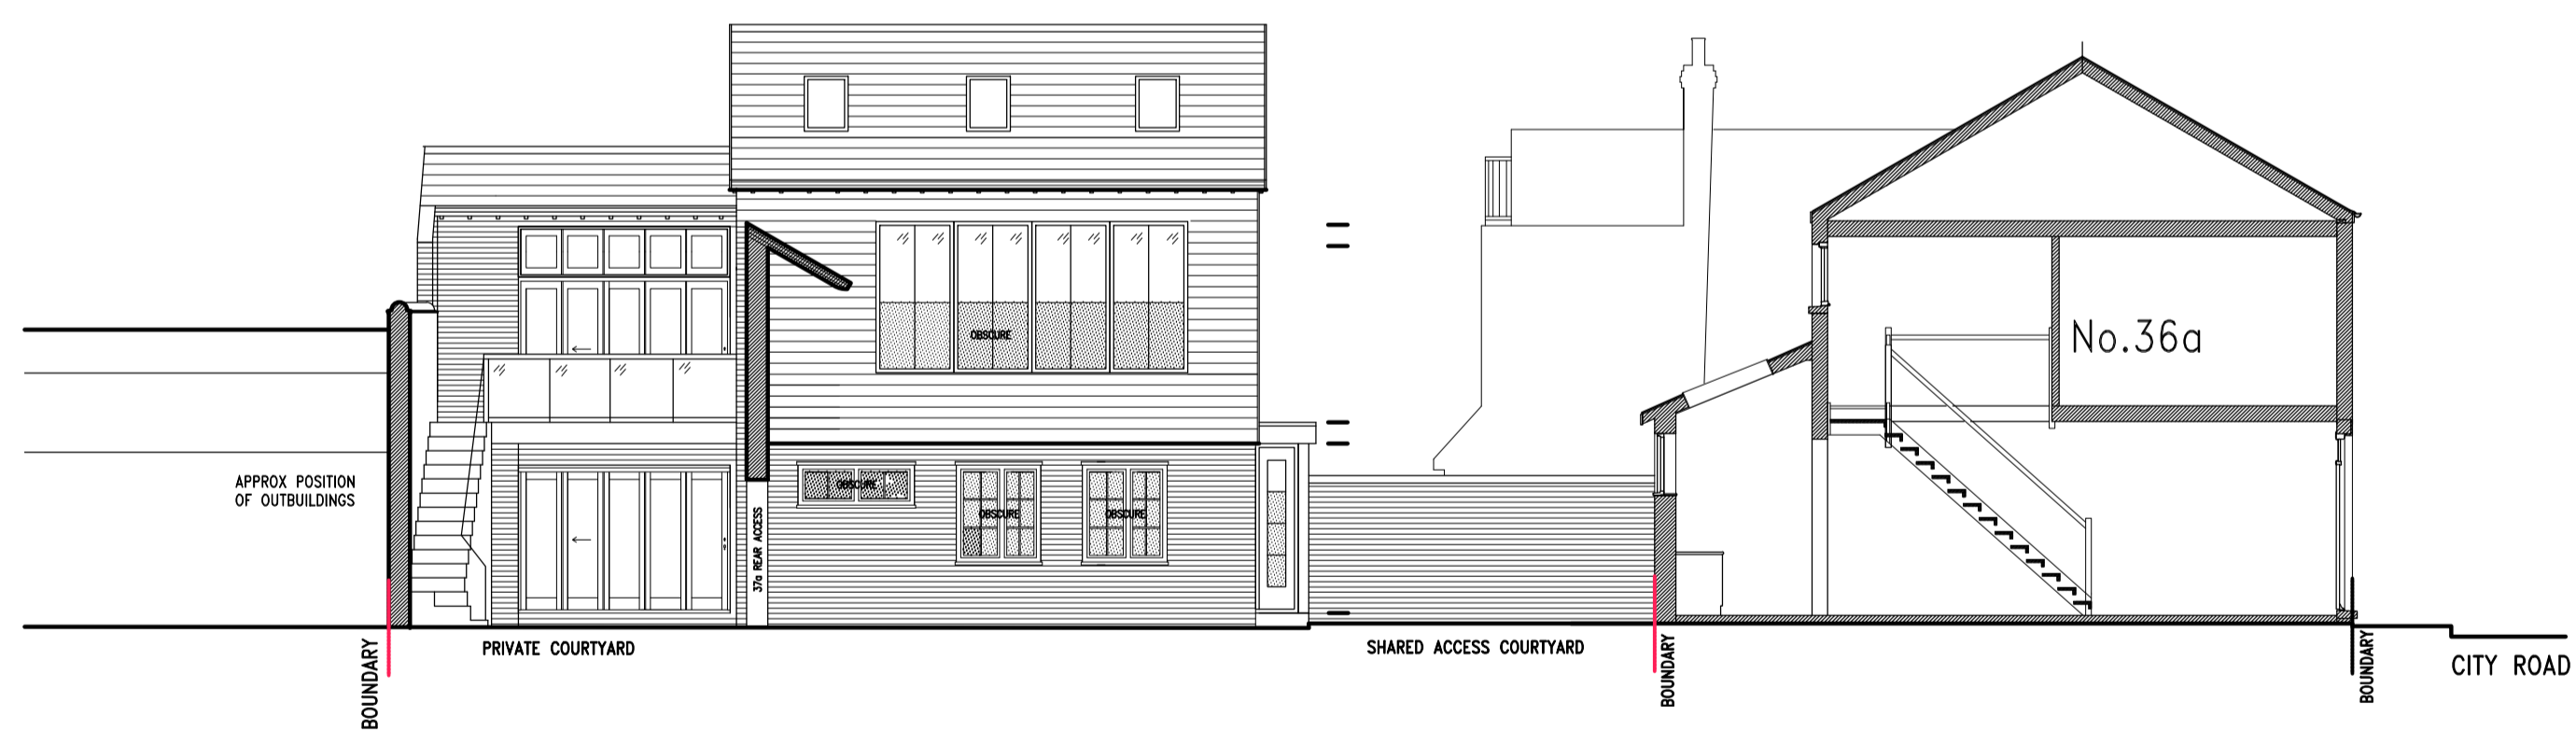

CLIENT
LEACH PROPERTIES

PROJECT
REDEVELOPMENT AND CONVERSION OF
EXISTING BUILDING AT 37 CITY ROAD,
CAMBRIDGE, CB1 1DP.

TITLE
PROPOSED ELEVATIONS
PROPOSED SECTIONS

DRAWING STATUS
PLANNING

DRAWN DSR CHECKED CS/NP

SCALE 1:100 @ A1

DATE Nov '12

THE GALLERY
96 KING ST
CAMBRIDGE
CB1 1LN

T: 01223 361803
F: 01223 361808
w: www.dpaarchitects.co.uk
e: info@dpaarchitects.co.uk

dpa
architects

JOB NO. 304	DRAWING NUMBER PL (21)04	REV -
----------------	-----------------------------	----------