


APPENDIX A

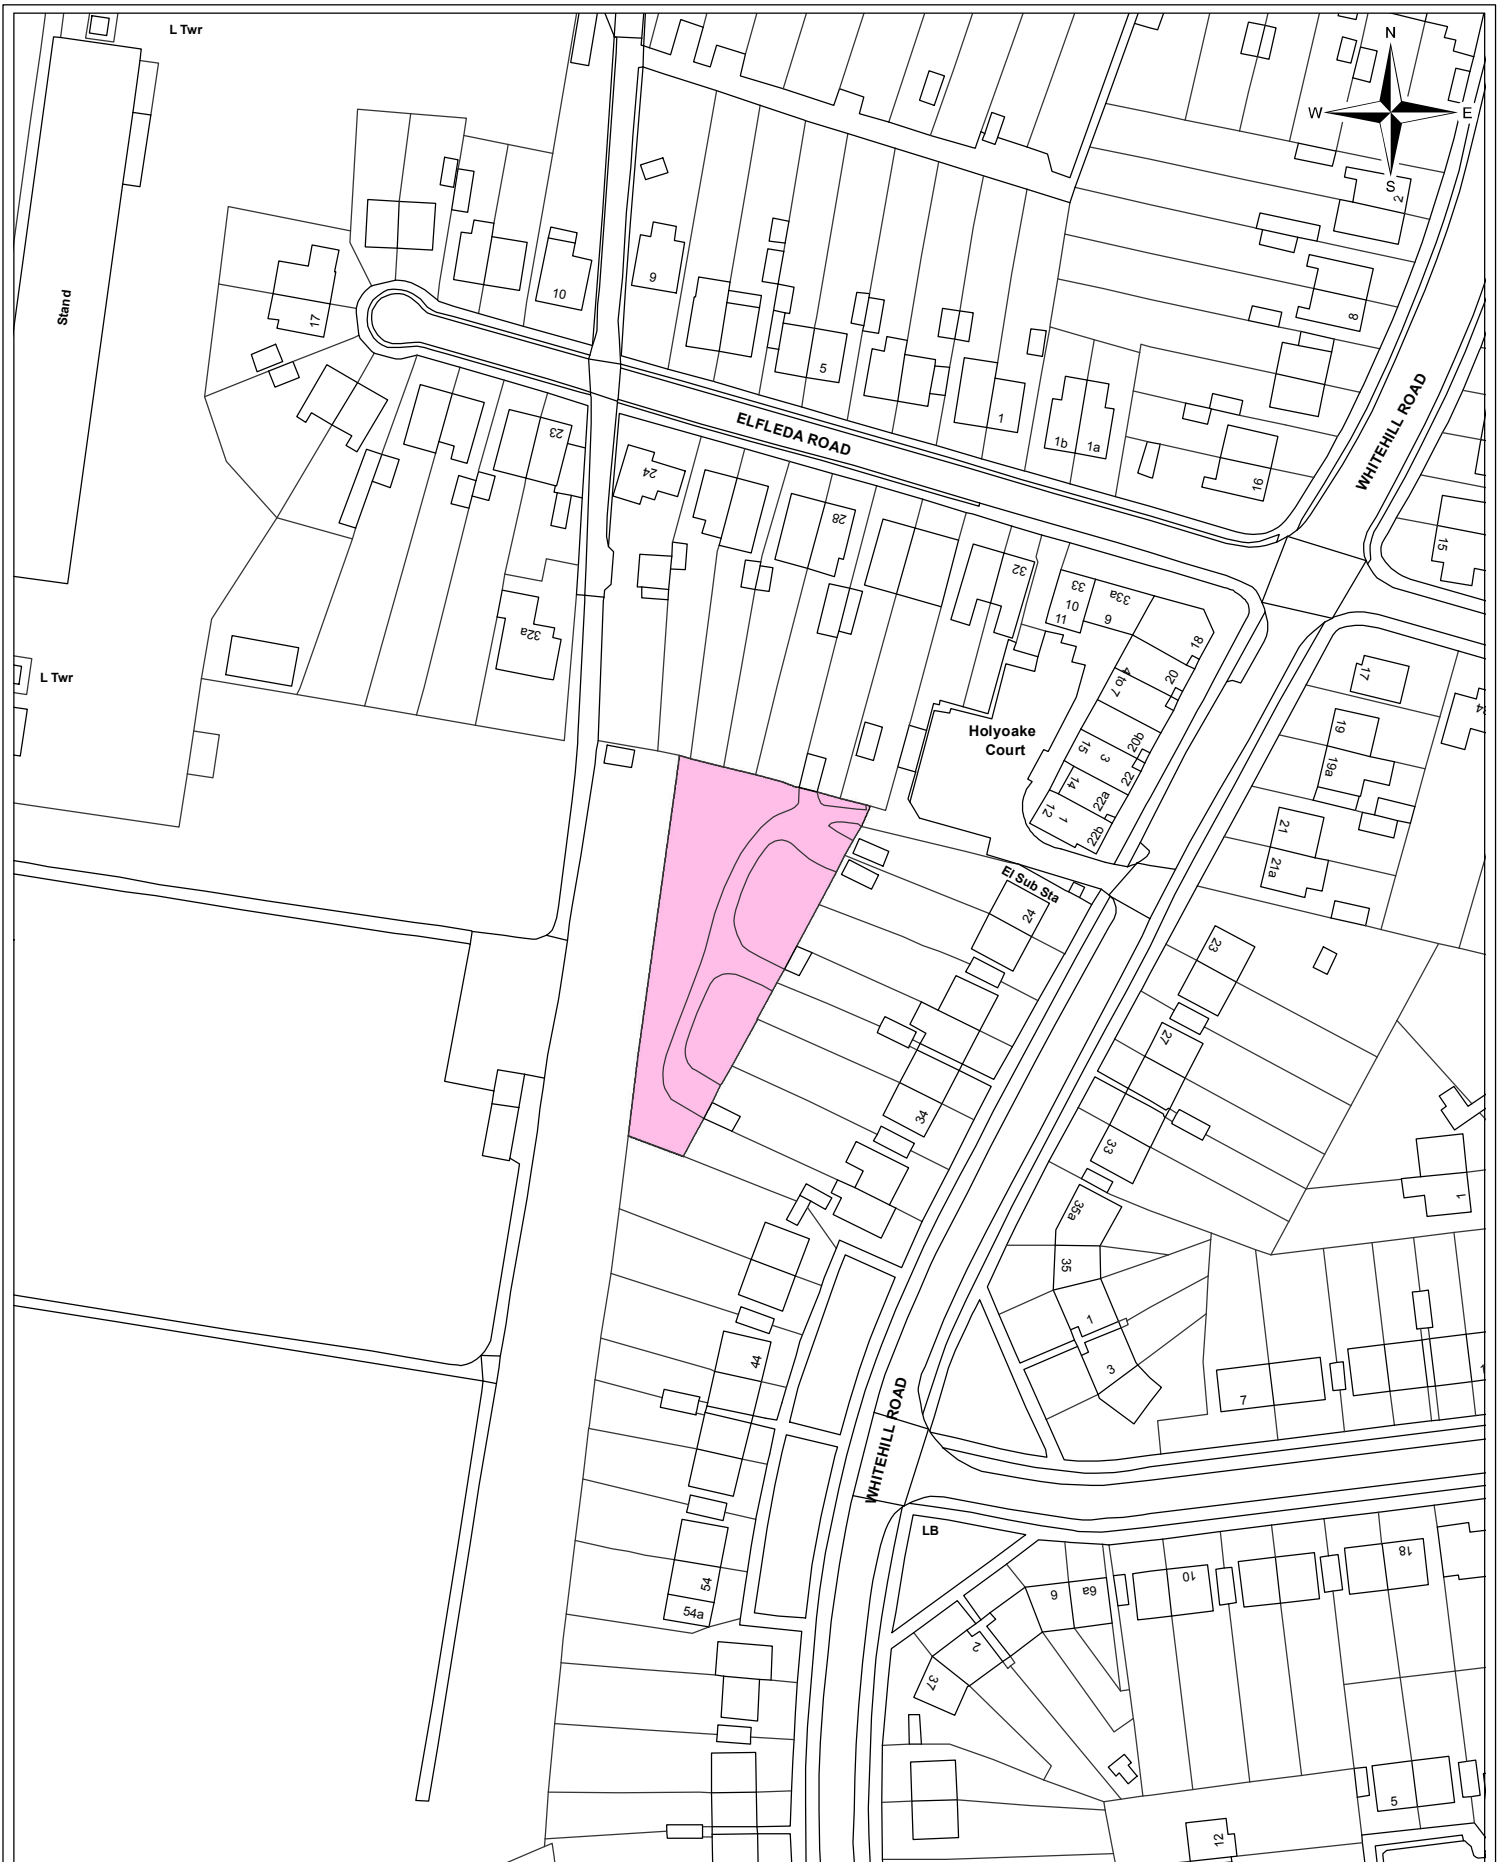

Information Systems Team

Land at the rear 24 - 38 Whitehill Road

© Crown copyright and database right 2013. Ordnance Survey Licence number 100019730.

Date:	05/03/13
Produced by:	Steve Udall
Section/Department:	Informations Systems Team
Scale:	1:1,250 @ A4