
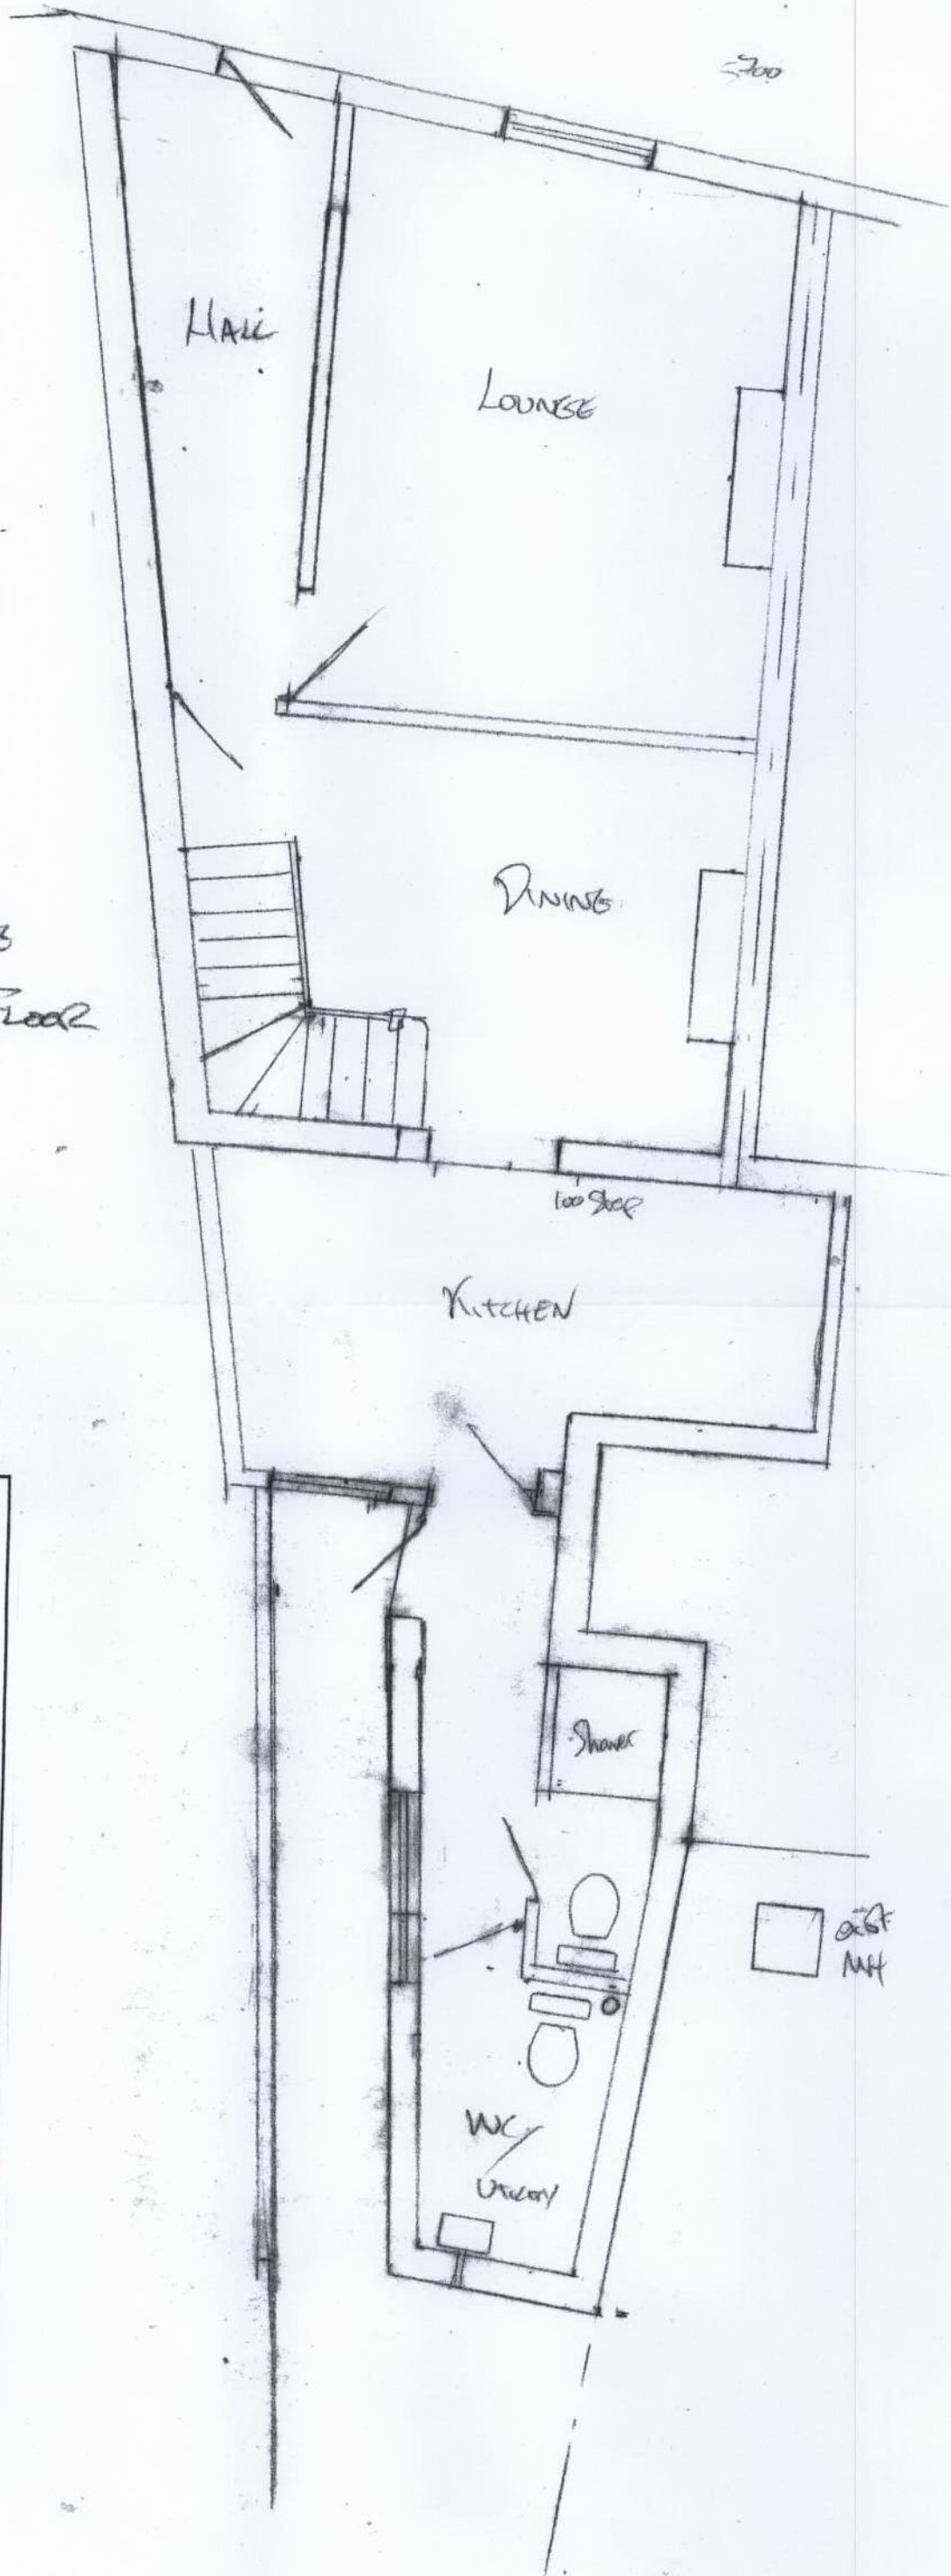


EXISTING
GROUND FLOOR
1:50

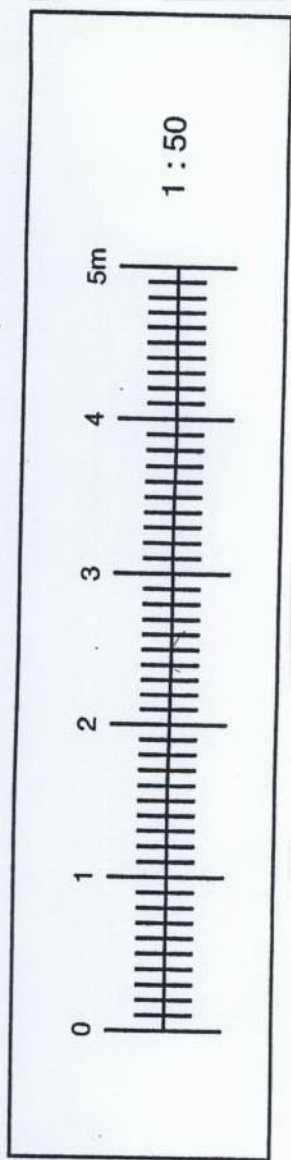

to
Floor