


	EASTING	NORTHING
1001	545081263.22E	254932440.54N
1002	545194329.67E	254924052.71N
1003	545201665.98E	254930291.01N
1004	545251906.87E	254969517.78N
1005	545278795.46E	254934302.64N
1006	545279451.53E	254932633.32N
1007	545278408.63E	254930626.77N
1008	545280325.87E	254927919.71N
1009	545283813.29E	254927414.61N
1010	545285210.17E	254926675.33N
1011	545304973.18E	254901494.30N
1012	545305763.71E	254899626.99N
1013	545305956.01E	254897024.44N
1014	545309317.46E	254892716.40N
1015	545312568.36E	254891451.90N
1016	545311395.41E	254888795.02N
1017	545301239.96E	254877574.18N
1018	545287483.80E	254860964.31N
1019	545271560.64E	254842606.62N
1020	545240200.00E	254808900.00N
1021	545203034.56E	254771232.24N
1022	545181372.16E	254750547.69N
1023	545068905.40E	254768305.28N
1024	545075183.74E	254856230.18N

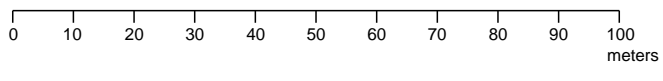

Countryside Properties
 Countryside Properties PLC
 Countryside House
 The Drive
 Brentwood
 Essex CM13 3AT
 Tel: 01277 260000 Fax: 01277 690690
 www.countryside-properties.com
 Group Chief Architect: Steve McLarney B Arch (Hons) RIBA

site: **Clay Farm Cambridge**

title: **City Council Coordinated Boundary Plan**

Rev	Date	By	Description	Chk'd

	drawn by: CN
	checked:
	scale: 1:1250
	date: 21.06.12
drawing no: F00112-CC-001	sheet no: Sheet 1 of 1
	revision: -