


SOUTHEAST ELEVATION

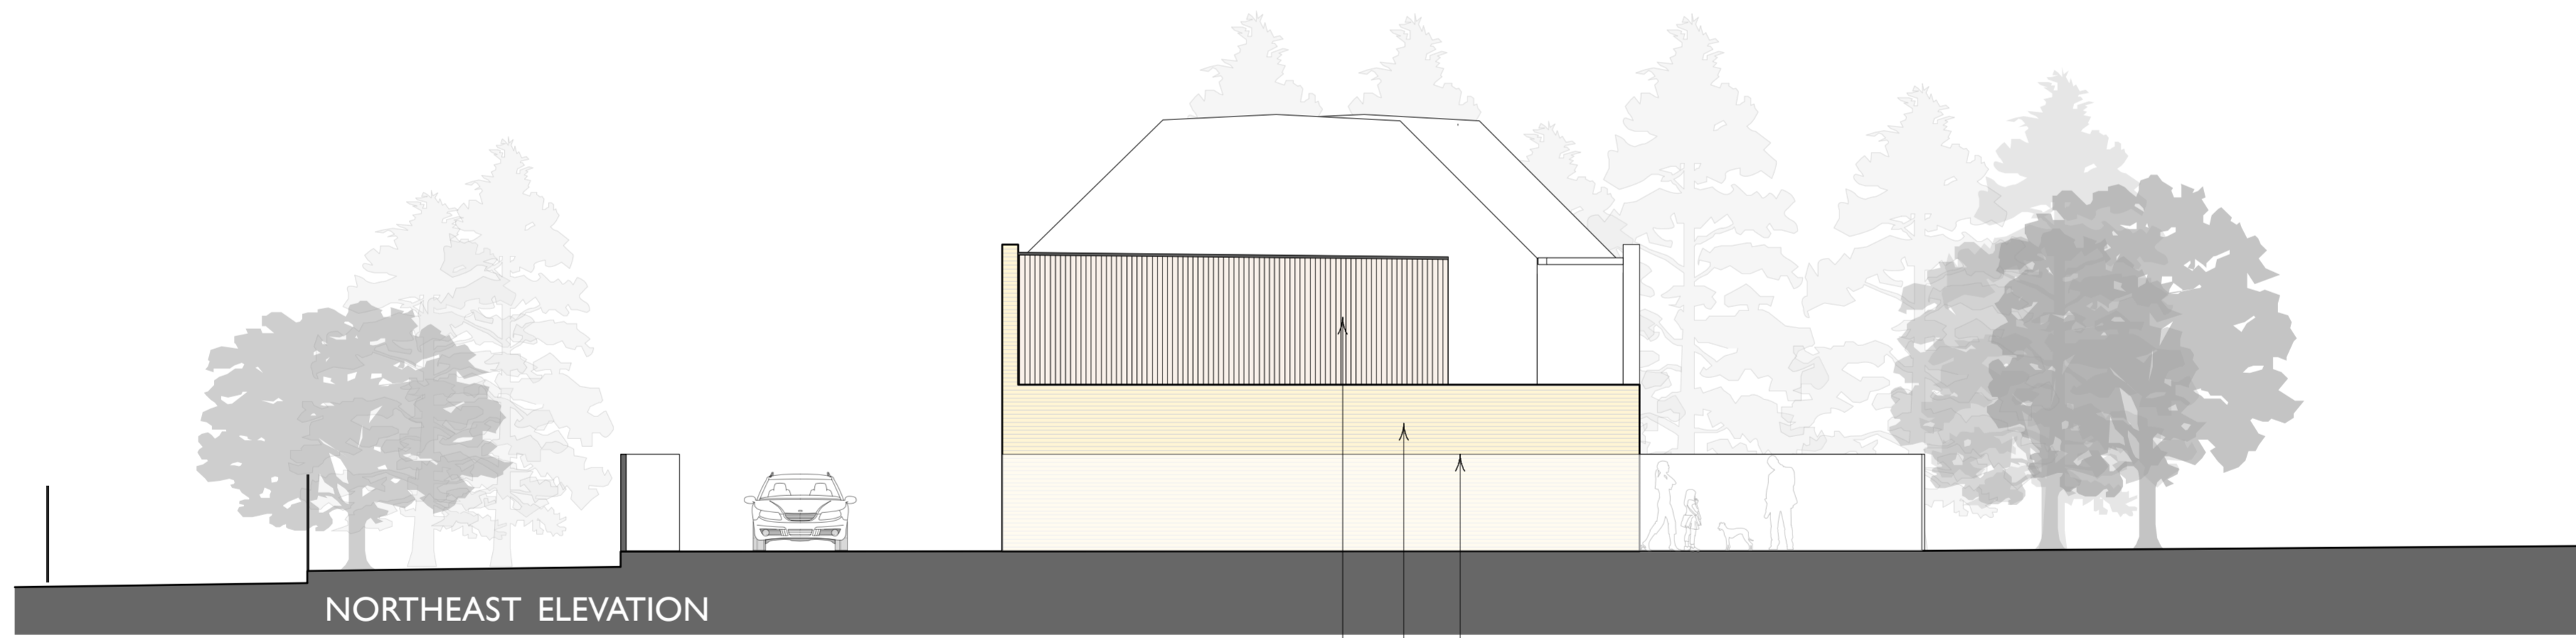

NORTHEAST ELEVATION

Vertical stained timber boarding  
 Cambridge stock brick  
 Line of neighbours fence

Notes

- 1: This drawing must not be scaled - work only to figured dimensions
- 2: Dimensions must be verified on site by the contractor before preparation of shop drawings
- 3: The architect must be notified of any discrepancies immediately
- 4: This drawing applies only to this job and site
- 5: This information on this drawing is copyright protected

<b>HaysomWardMiller Architects</b>		<b>Side Elevations</b>		<b>P 05 D</b>
7 Downing Place Cambridge CB2 3EL		<b>Project</b>	Arbury Road Garages	
T : 01223 578545 F : 01223 351955		<b>For</b>	Mr P Jude & Arbury Road (Cambridge) Ltd	
email : info@haysomwardmiller.co.uk		<b>Scale</b>	1:100	<b>Paper Size</b> A2