



FIRST FLOOR PLAN

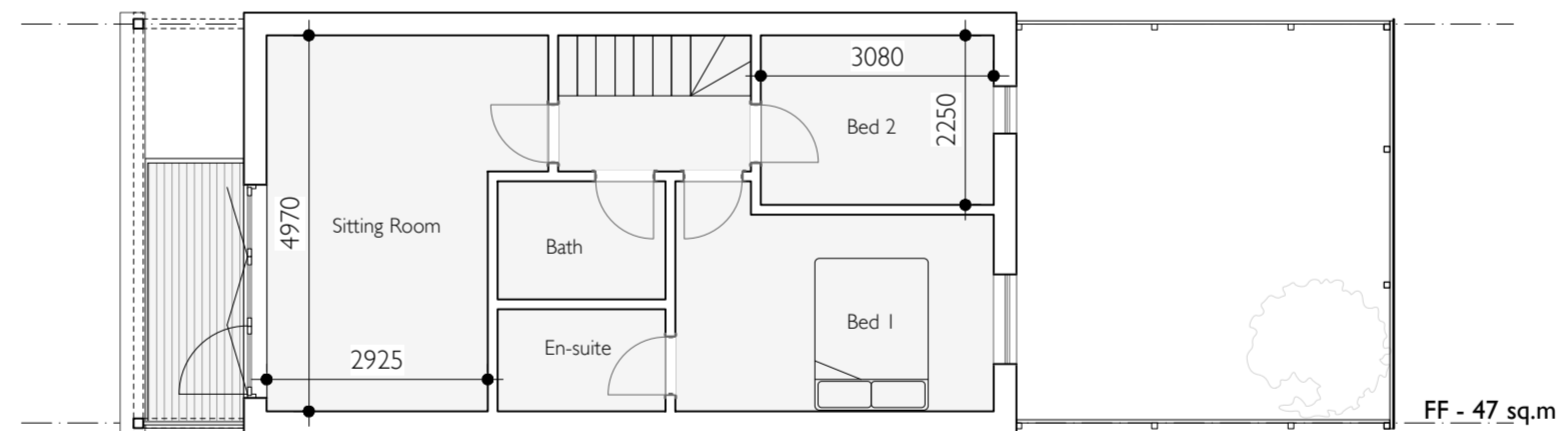

FF - 47 sq.m

GROUND FLOOR PLAN

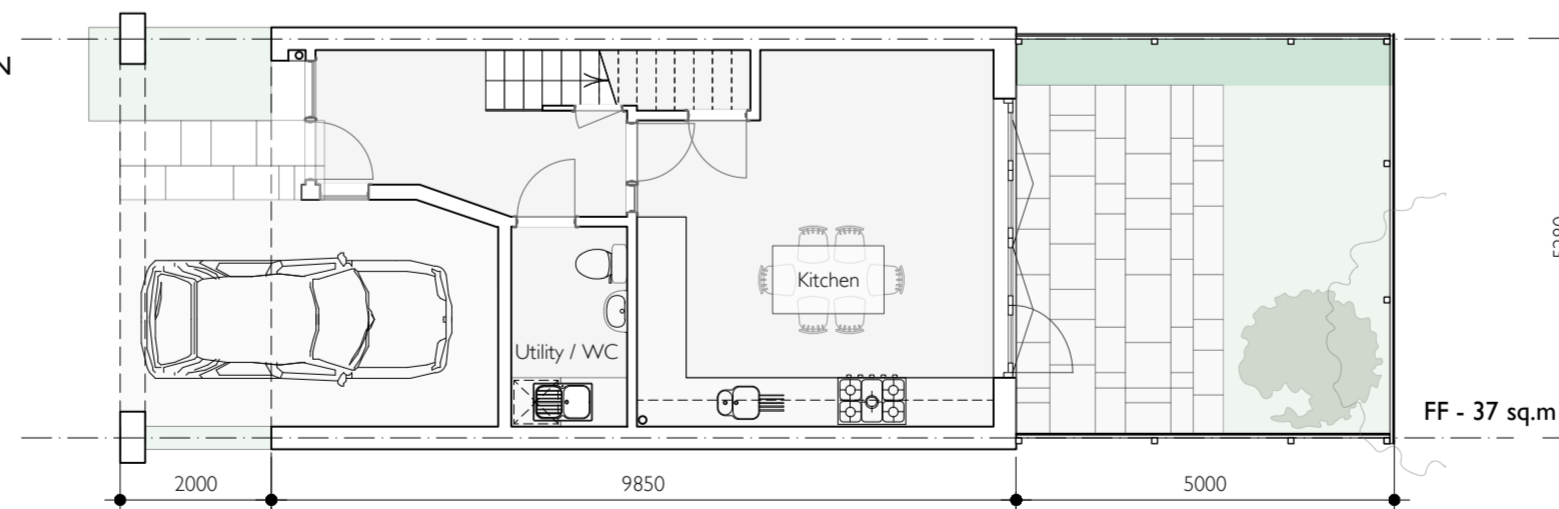

FF - 37 sq.m

TOTAL - 84 sq.m
900 sq.ft

Notes

1. This drawing must not be scaled - work only to figured dimensions
2. Dimensions must be verified on site by the contractor before preparation of shop drawings
3. The architect must be notified of any discrepancies immediately
4. This drawing applies only to this job and site
5. This information on this drawing is copyright protected

HaysomWardMiller Architects		UNIT TYPE IB	P 032 D
7 Downing Place Cambridge CB2 3EL	Project	Arbury Road Garages	
T : 01223 578545 F : 01223 351955	For	Mr P Jude & Arbury Road (Cambridge) Ltd	
email : info@haysomwardmiller.co.uk	Scale	1:100	Paper Size A2