



R E A R

CAMBRIDGE CITY COUNCIL  
19 APR 2013

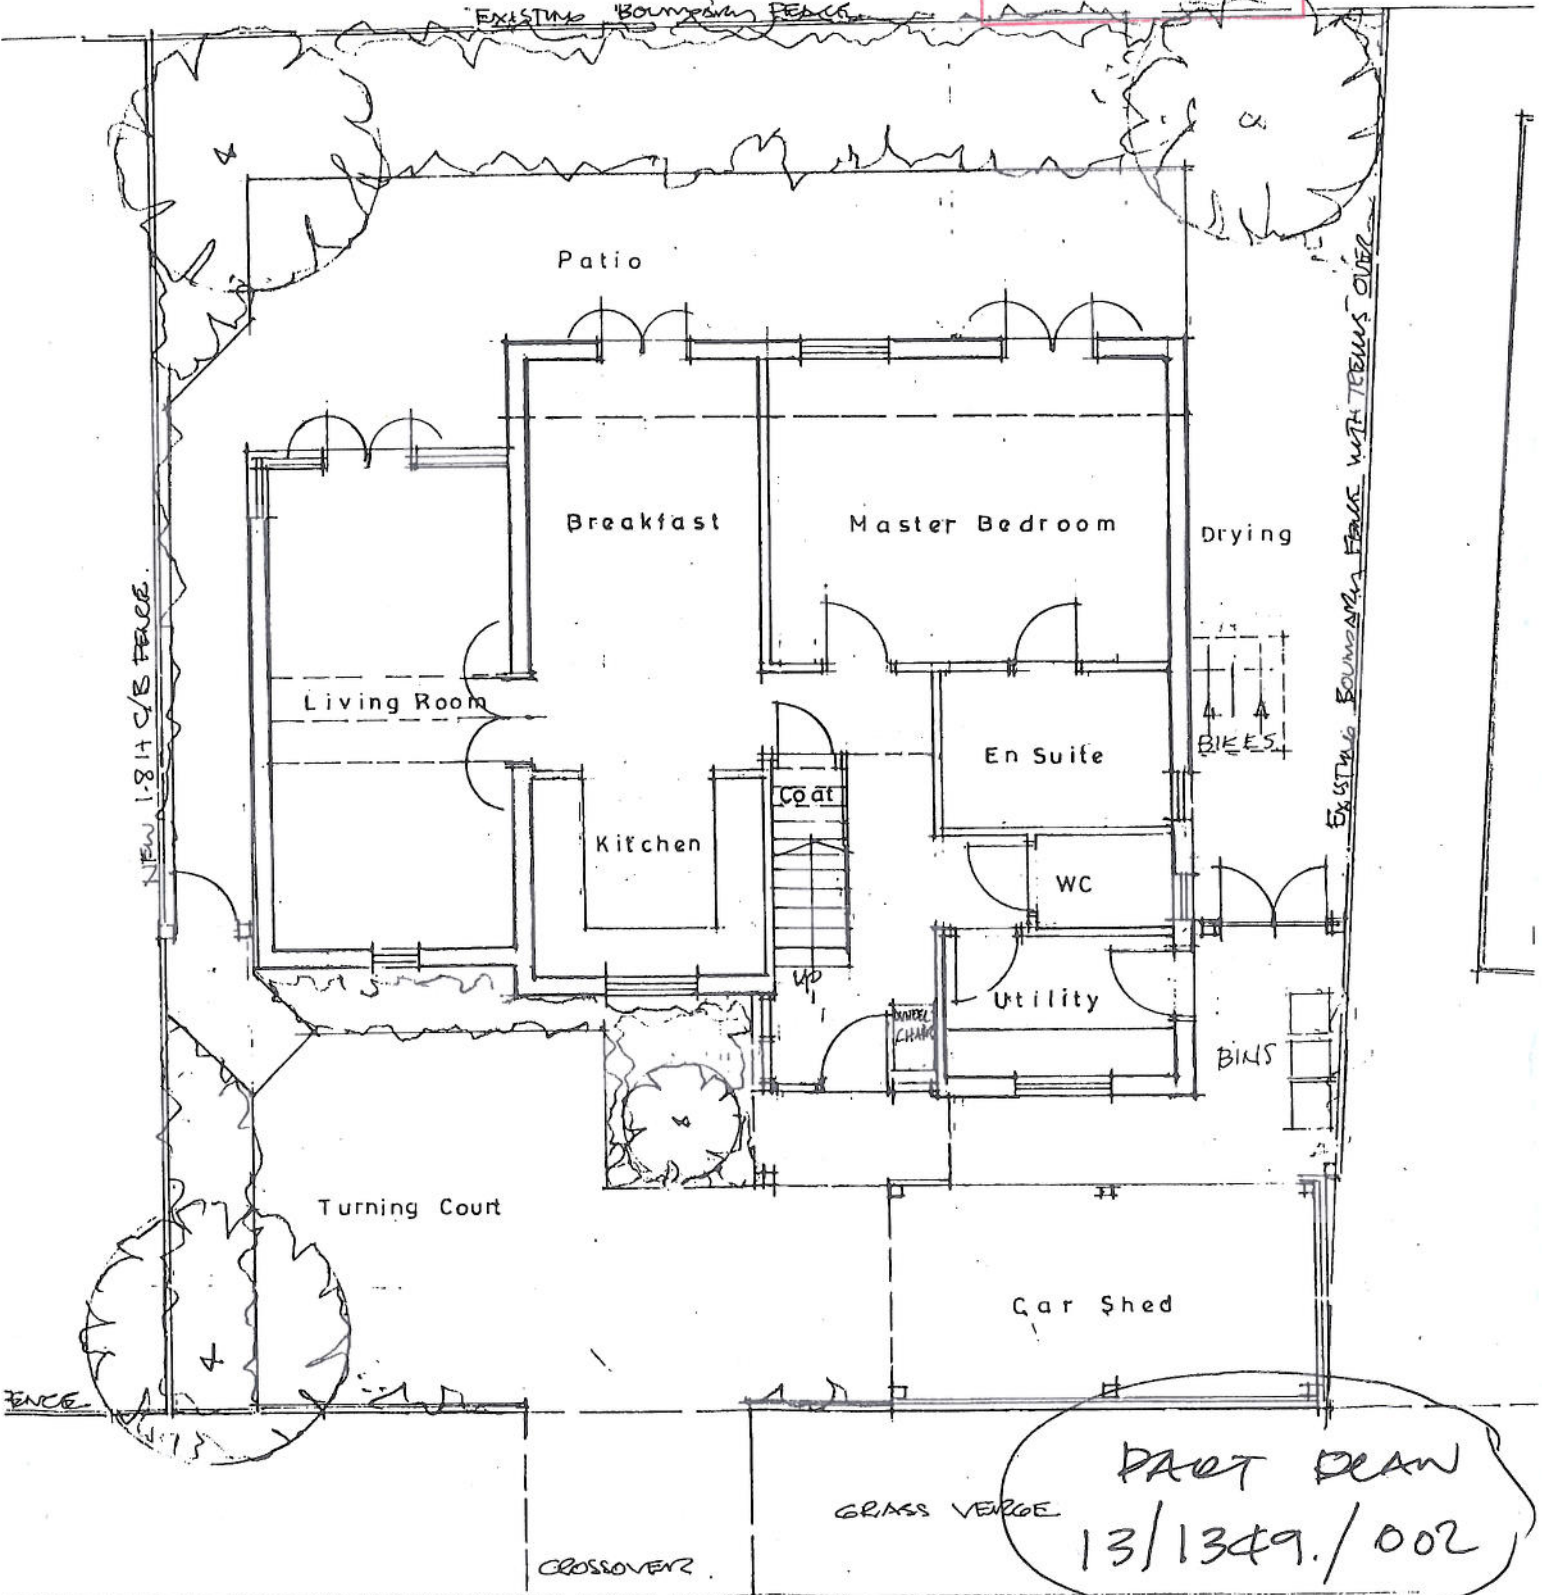

PAOT DRAW  
13/1349./002

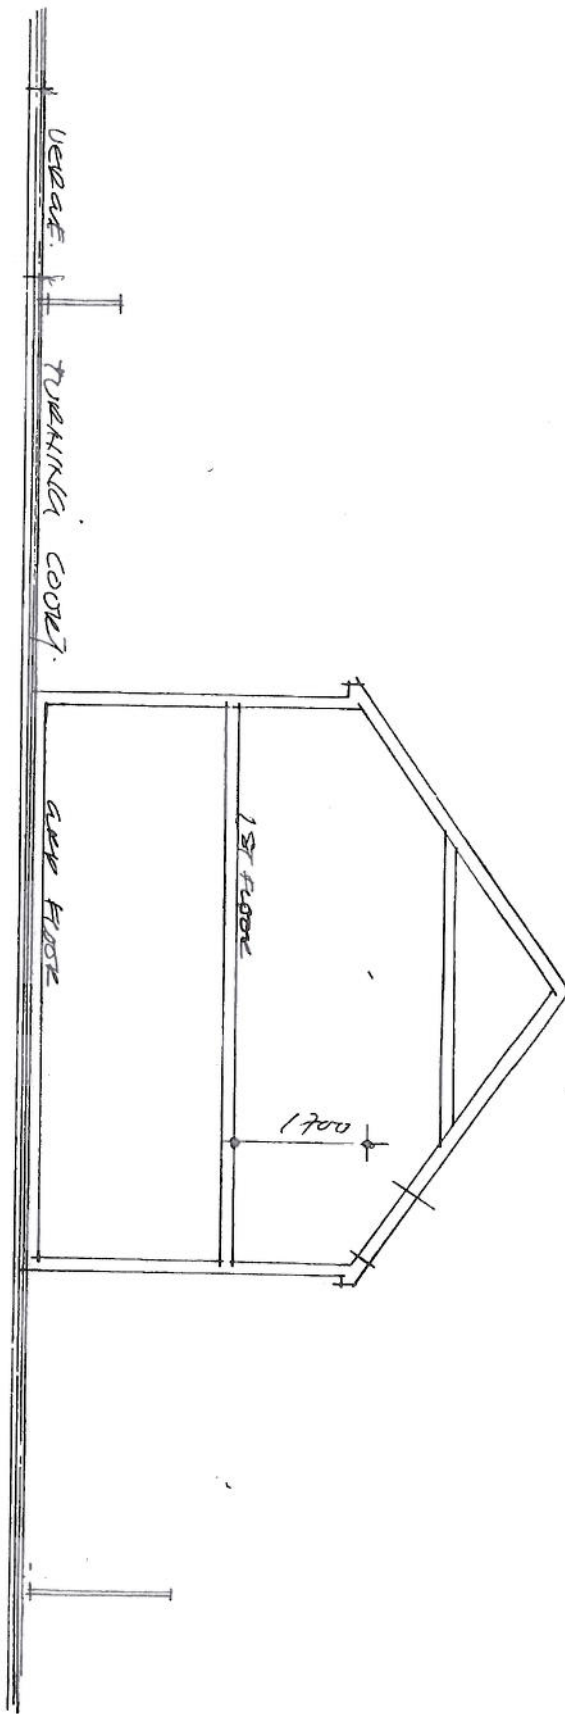

NEALE ASSOCIATES  
Chartered Architects

CLIENT.  
PROJECT.  
DRAWING

MR. MRS. J CARROLL  
4/2 19 WORTS CAUSEWAY  
SITE SECTION

DATE.  
SCALE.  
DWG. No.

APR 18  
1:100  
1349/55 01

THE TRAM SHED, East Road, Cambridge. CB1 1BG.

Tel. 01223 354477  
Fax. 01223 576677