


F R O N T A G E

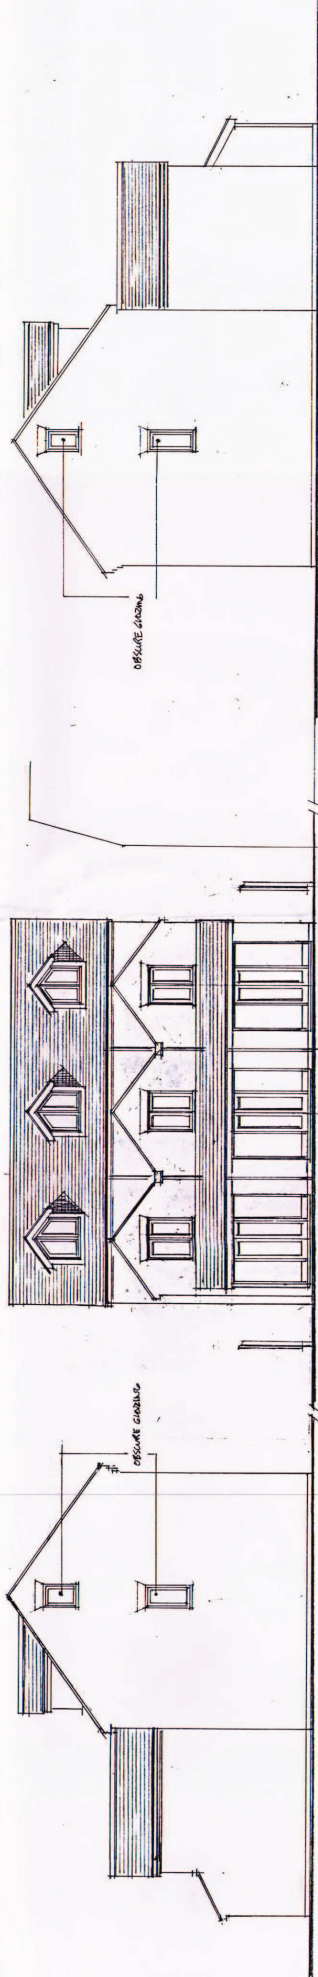

R E A R E S T



NEALE ASSOCIATES  
Chartered Architects  
THE TRAM SHED, East Road, Cambridge, CB1 1BG  
Tel: 01223 354177 Fax: 01223 576077  
Email: neale@naarchitects.co.uk

Client RICHARD JONES Date February 2013  
Project 14 FISHERS LANE CHERRY HINTON Scale 1 : 100  
Drawing ELEVATIONS Dwg. No. 13/1336 : 002

The drawing is copyright. Do not scale from the drawing. The contractor is responsible for reporting any inconsistencies to the Architect