




Location Plan  
1:1250

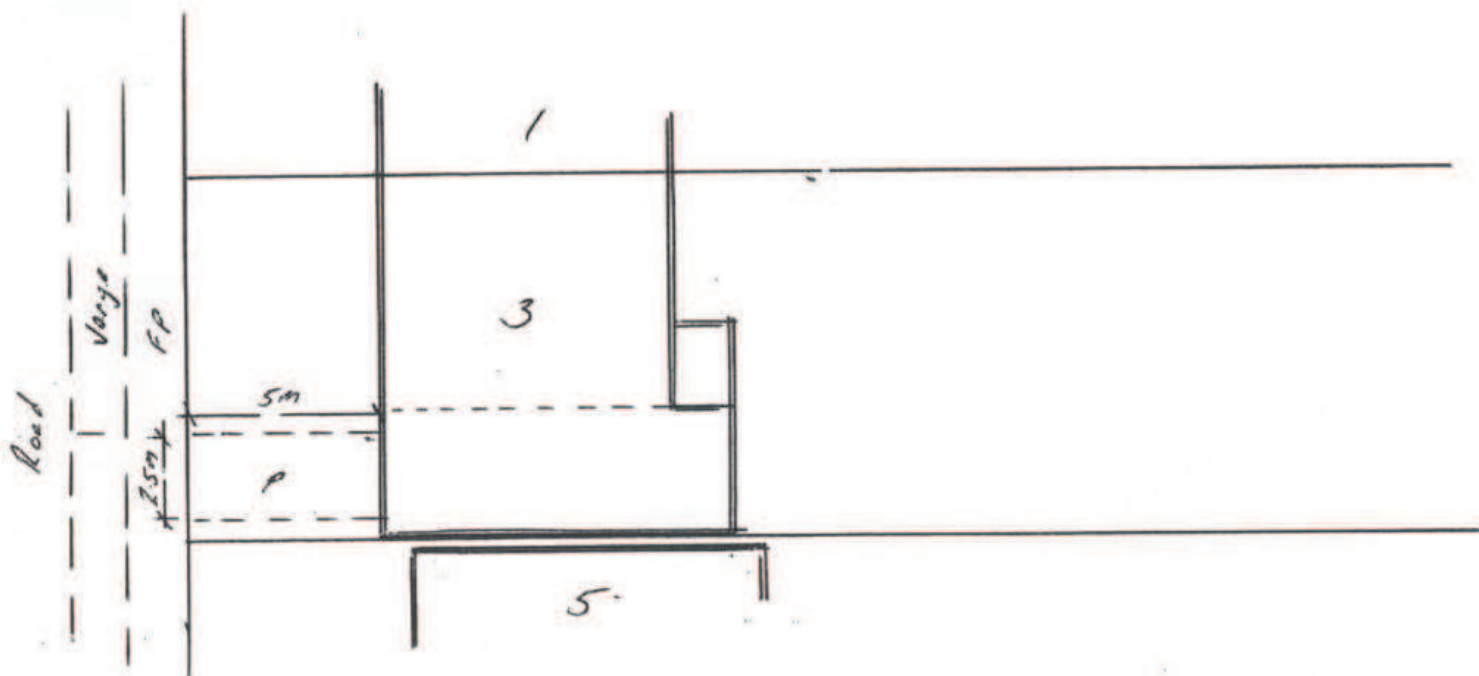

Site/Block Plan  
1:200