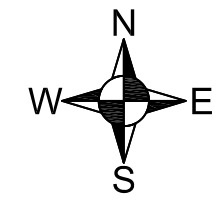

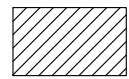
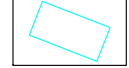
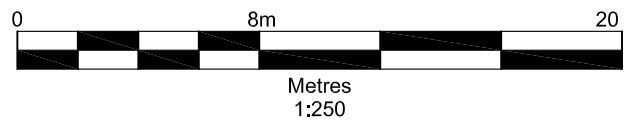
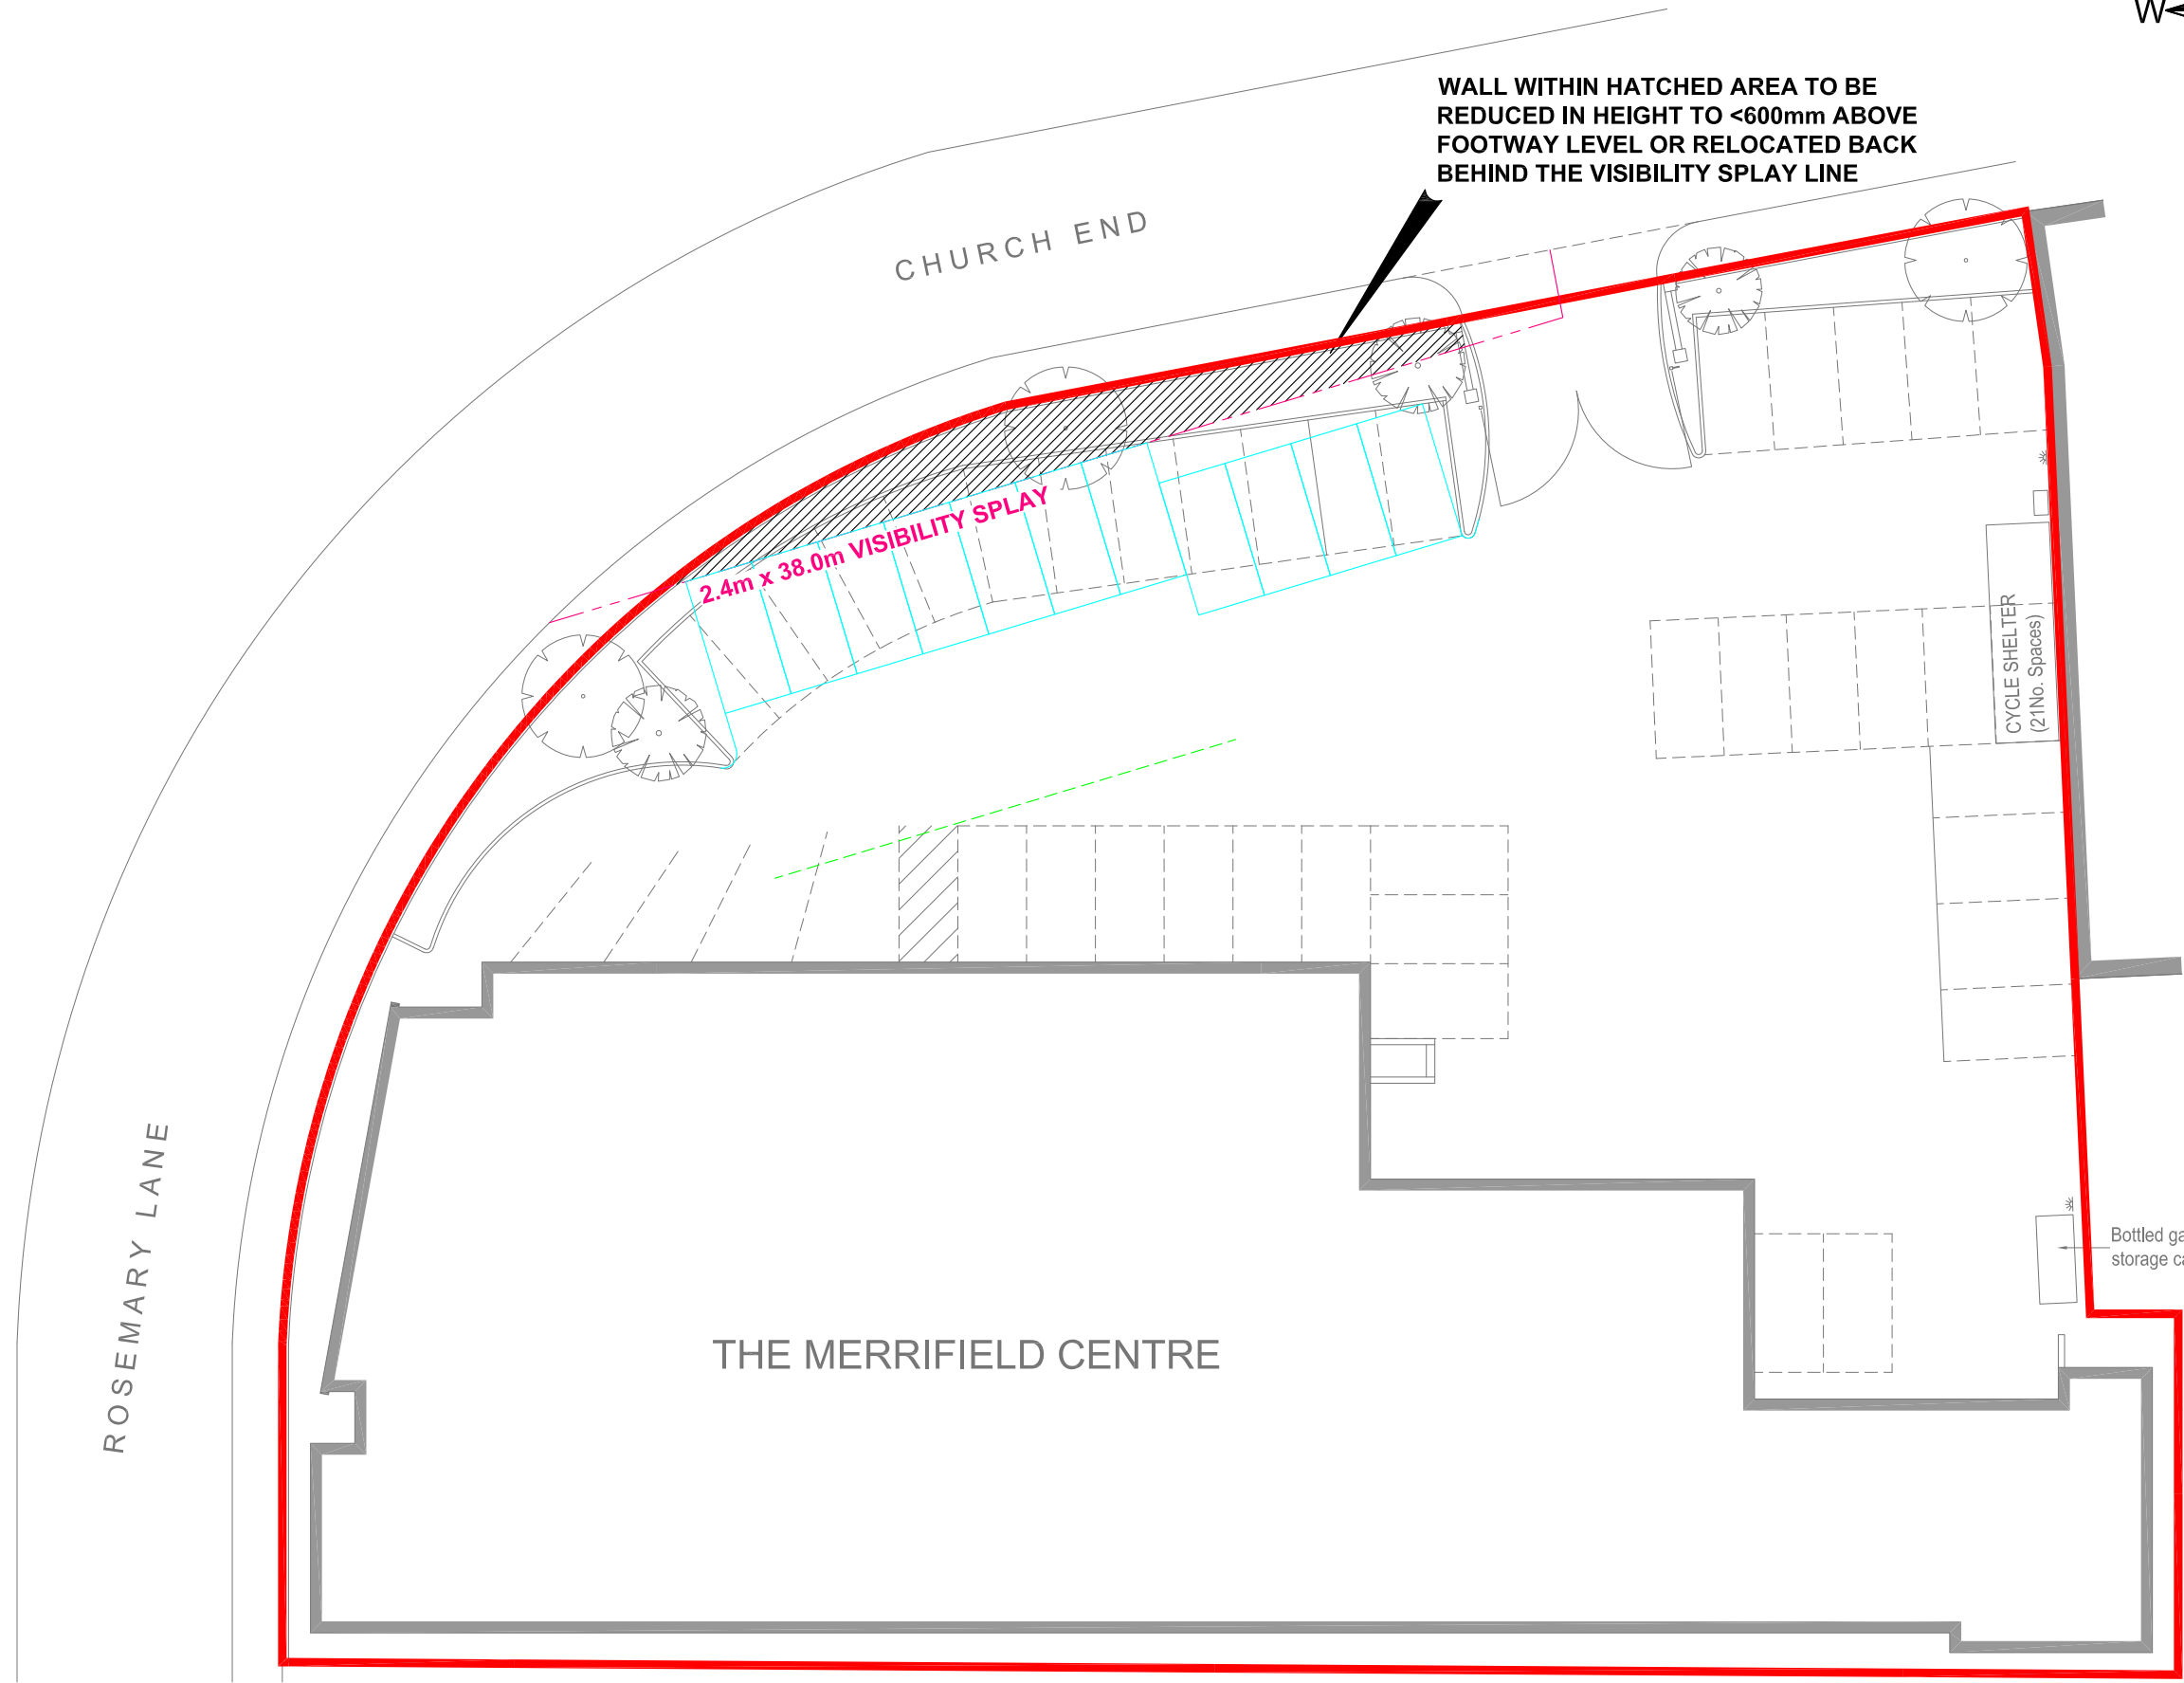


04493.00001.20.010.1_ACCESS_APPRAISAL.dwg



NOTES
DRAWING IS BASED ON JANUARY'S SITE & LOCATION PLAN, DRAWING NUMBER - 01, DATED APRIL 2013.

- LEGEND
-  SITE BOUNDARY
 -  AFFECTED AREA
 -  REALIGNED PARKING SPACE (No. 12)



ROGAN PROPERTY

SLR 

MYTTON MILL
FORTON HEATH
MONTFORD BRIDGE
SHREWSBURY, SY4 1HA
T: 01743 850170
F: 01743 850868
www.slrconsulting.com

ROSEMARY LANE
CAMBRIDGE

ACCESS APPRIASAL

ACCESS APPRIASAL

DWG No. 010

Scale 1:250 @ A3 Date JULY 2013