

1

2

3

4




C7 Architects LLP  
The Studio, Rear of  
27 The High Street  
Godalming, Surrey  
GU7 1AU




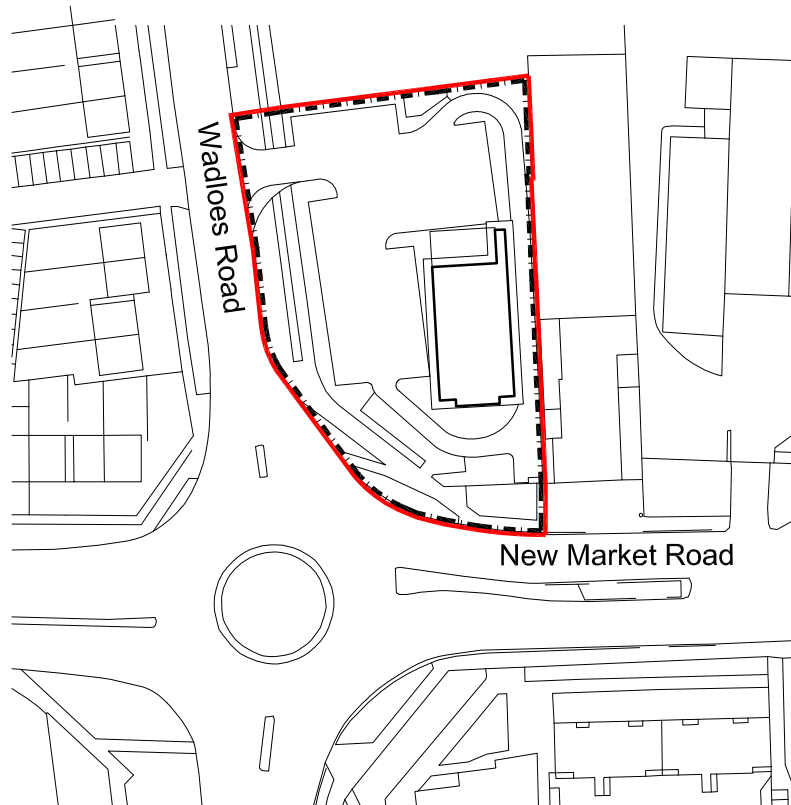
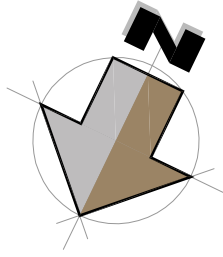
**NOTES:**

All drawings to be read in conjunction with all other drawings as noted on issue sheet.

 Application boundary:

 Adjoining land in clients ownership indicated thus (where applicable)


 McDonald's demise indicated thus



© Crown Copyright 2013. All rights reserved. Licence number 100020449

# Location Plan

Scale 1:1250

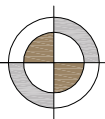

A	05-07-10	First issue	BM	PF
REV.	DATE	DRAWING REVISION	BY	CHECKED

This drawing has been reviewed and signed off by McDonald's Restaurants Ltd any errors, changes or discrepancies should be reported to the McDonald's project manager and designers prior to commencing work on site  
Name (PM): \_\_\_\_\_ Date: \_\_\_\_\_  
Signature: \_\_\_\_\_

**GENERAL NOTES:**  
All works are to be undertaken in accordance with the Building Regulations and the latest British Standards.  
All proprietary materials and products are to be used strictly in accordance with the manufacturers recommendations.  
All dimensions to be checked on site prior to construction.

PROPOSED DEVELOPMENT AT	STORE No >
639 New Market Road Racehorse, Cambridge, Cambridgeshire CB5 8WL	1111

ON BEHALF OF:  
McDonald's Restaurants Ltd

DRAWING TITLE:  
Location Plan

DRAWN BY BM	CHECKED BY IPF	DRAWING No. 0912-1111-01	REV No. A
SCALE & SHEET 1:1250@A4	DATE 15-03-13		



C7 Architects LLP  
The Studio, Rear of  
27 The High Street  
Godalming, Surrey  
GU7 1AU



1

2

3

4