




N°16 STREET ELEVATION N°17 N°18

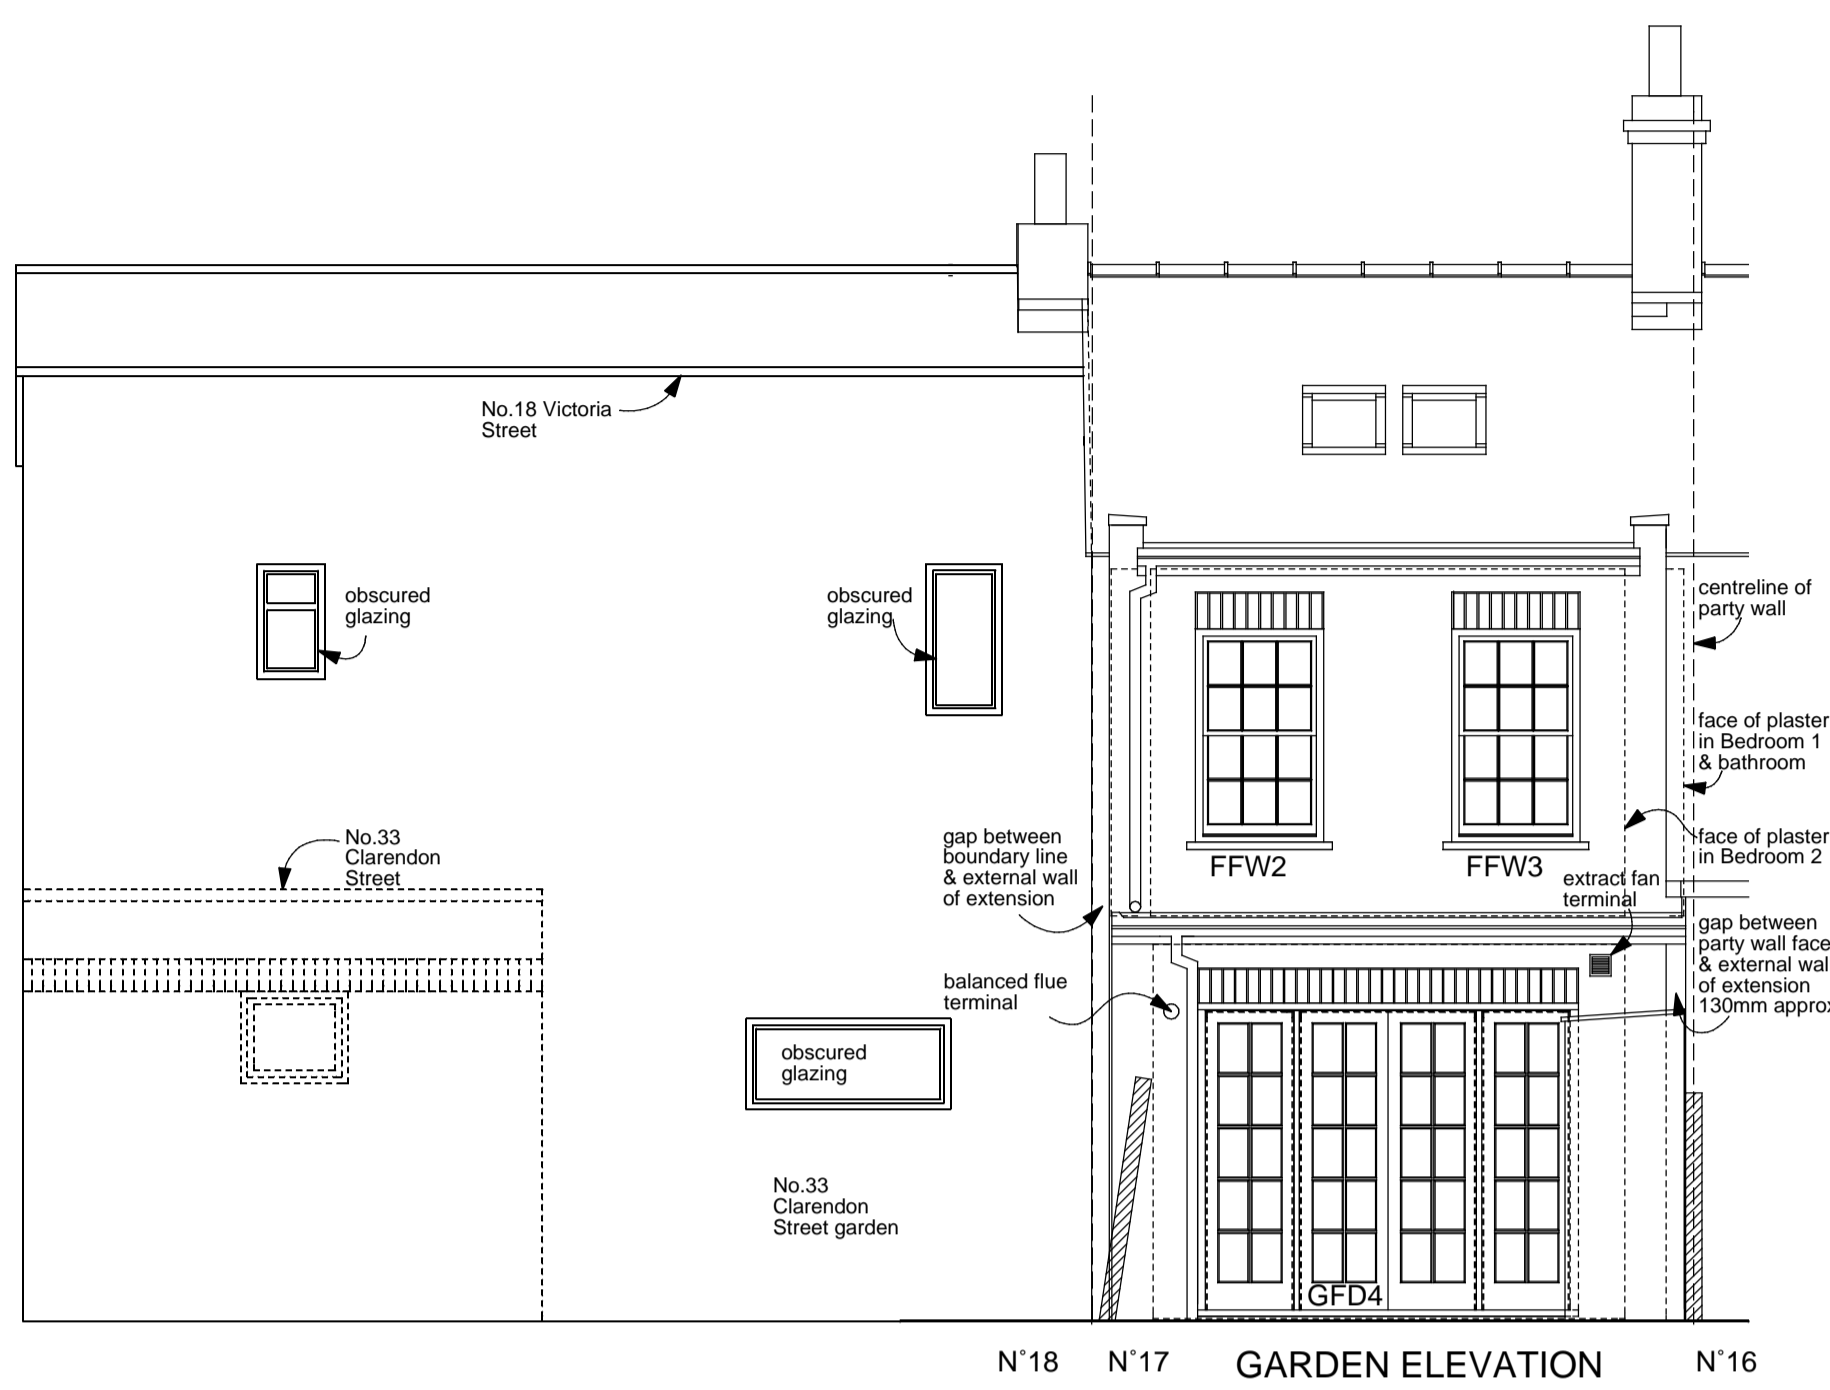


N°18 N°17 GARDEN ELEVATION N°16

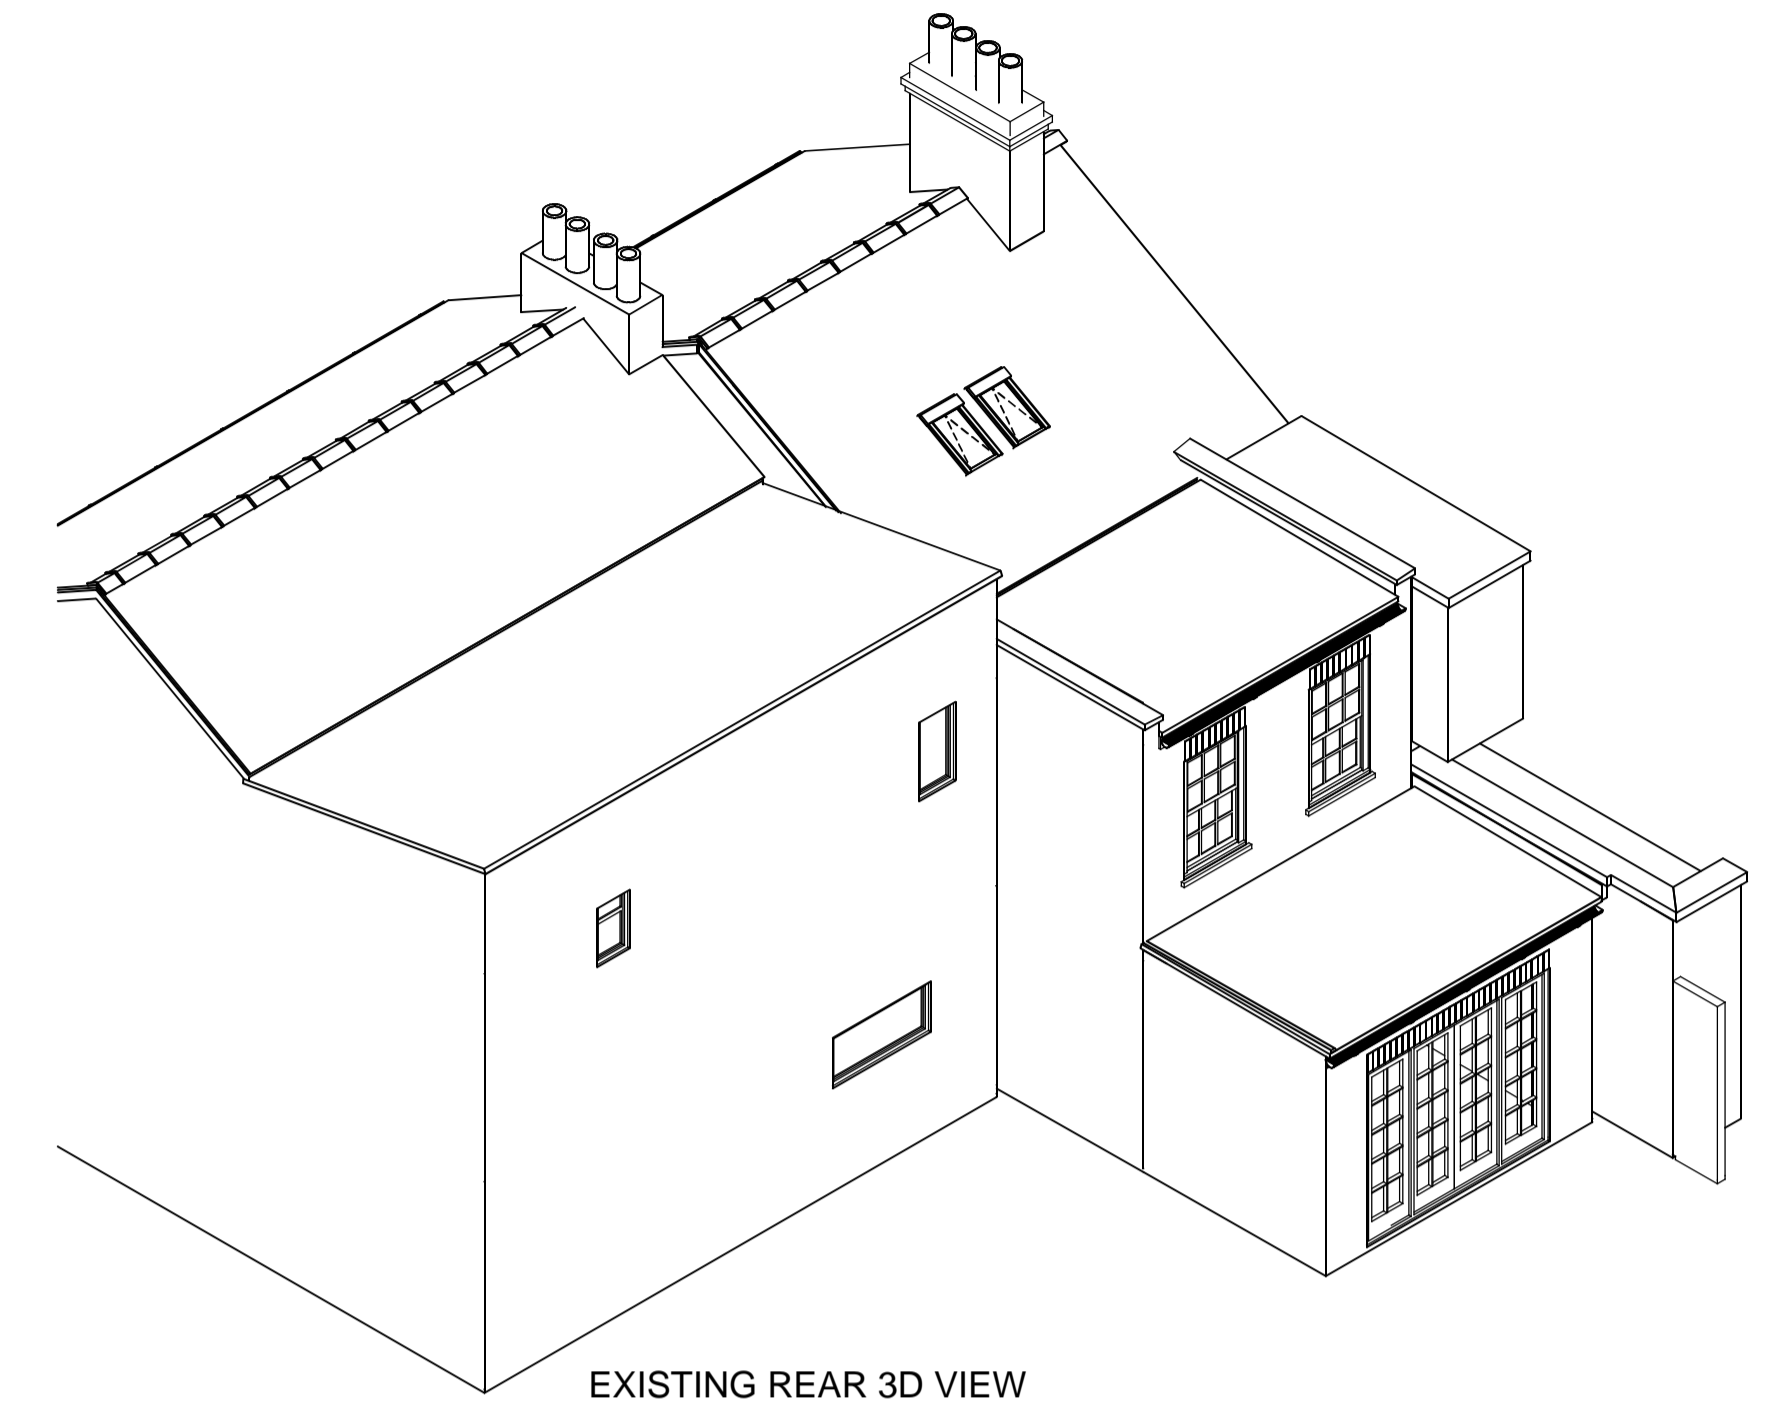


EXISTING REAR 3D VIEW

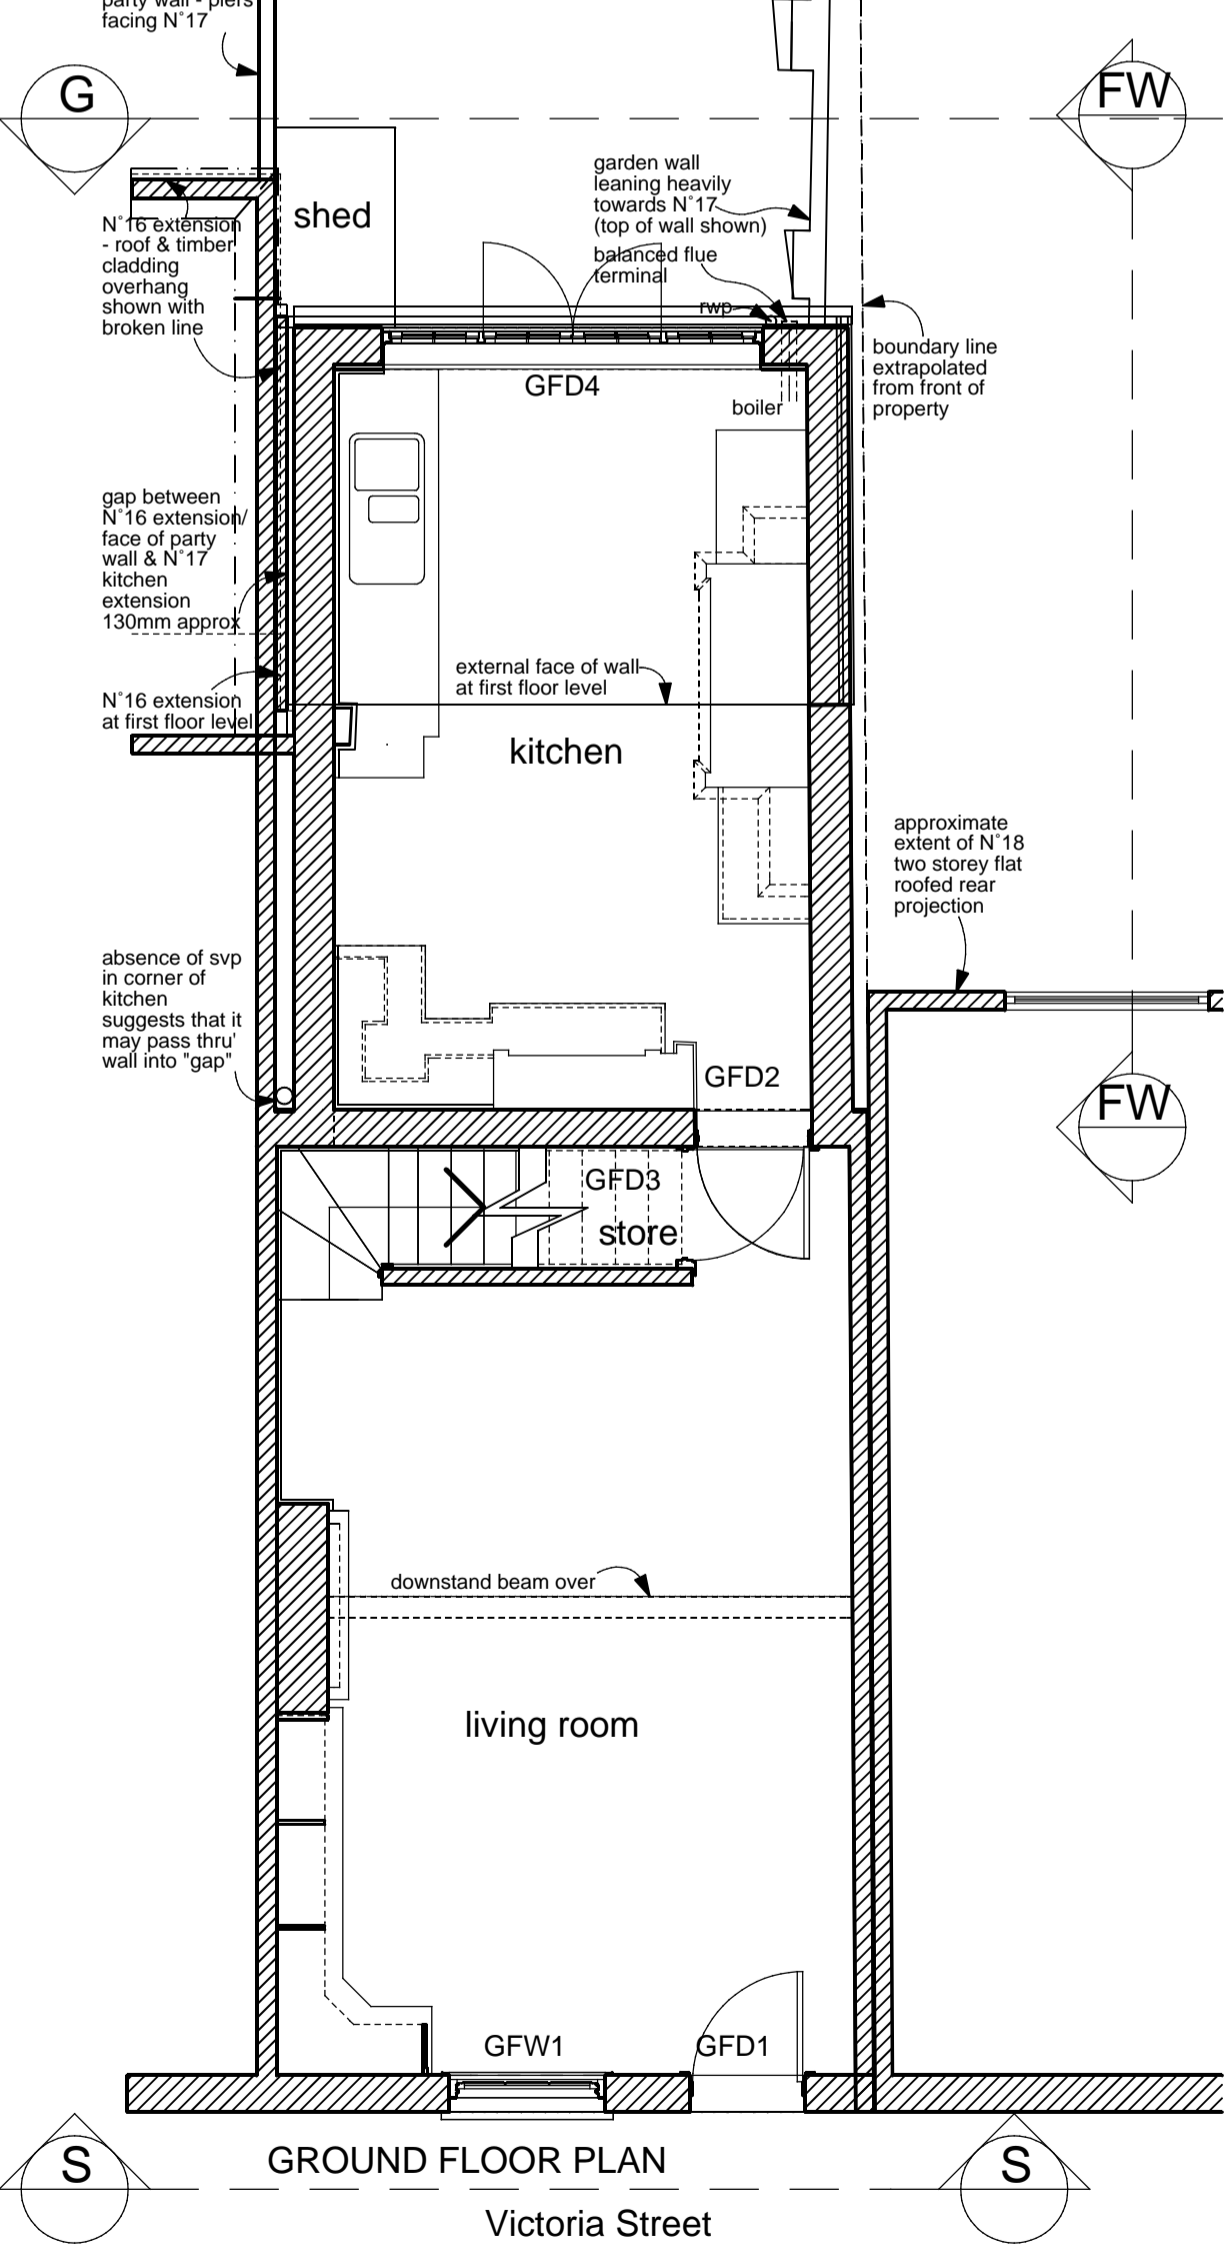


GROUND FLOOR PLAN
Victoria Street

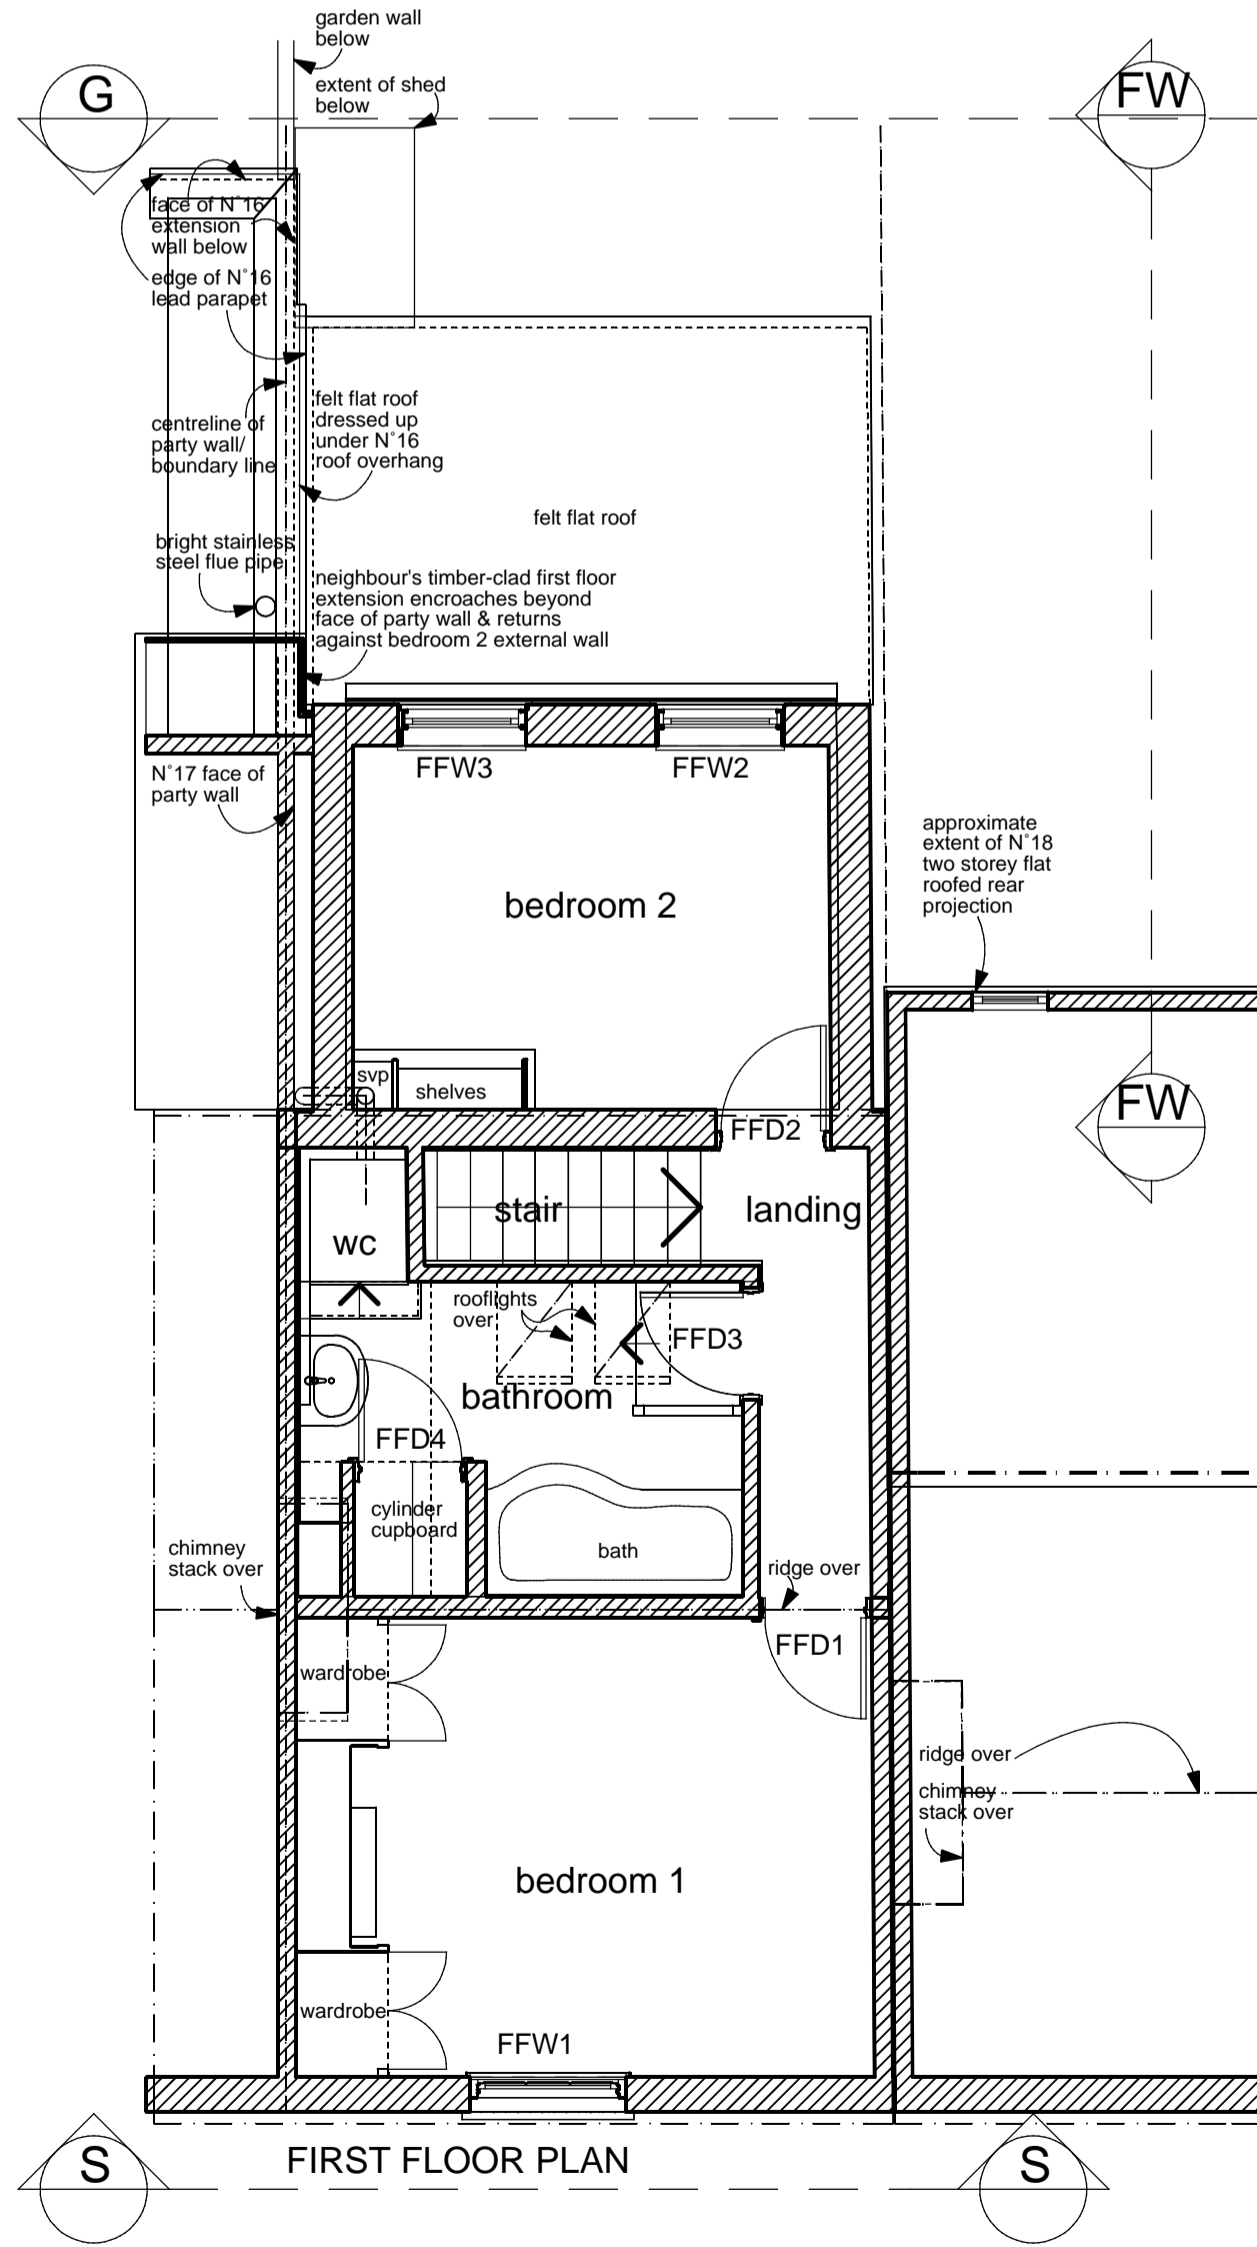

FIRST FLOOR PLAN

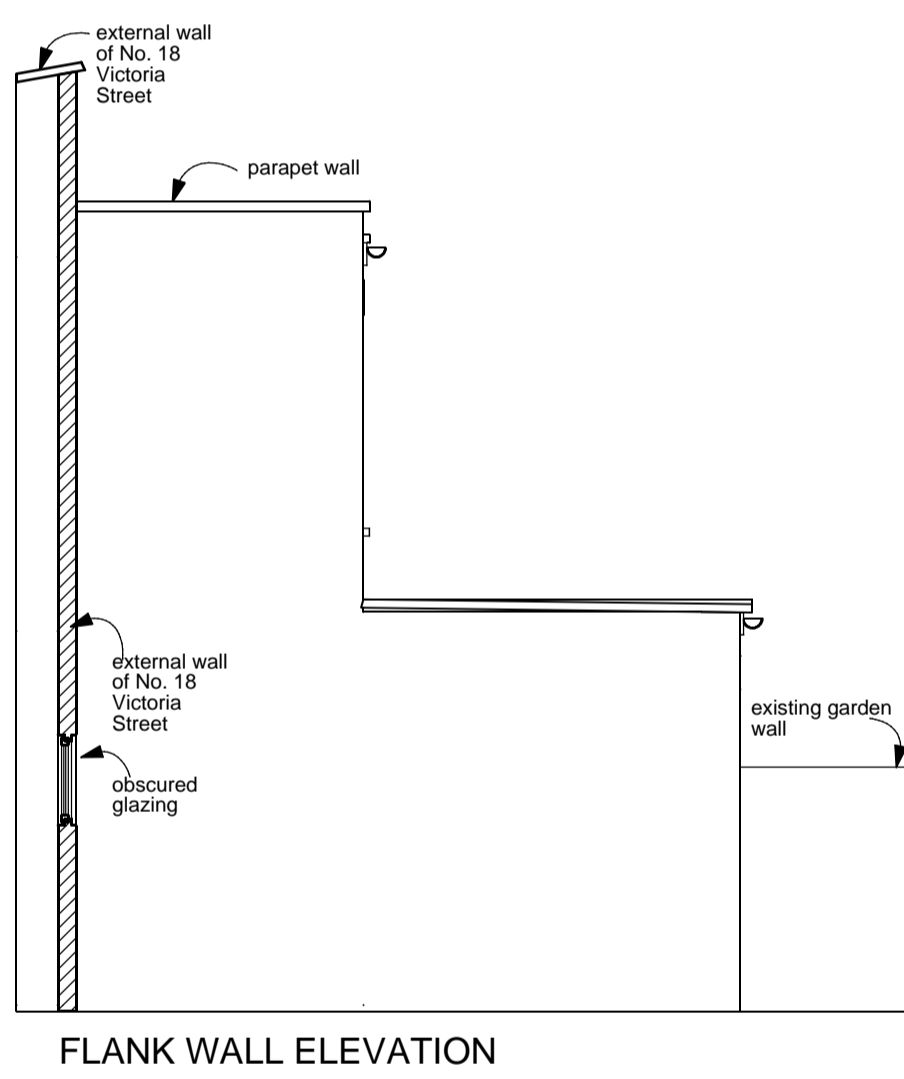

FLANK WALL ELEVATION

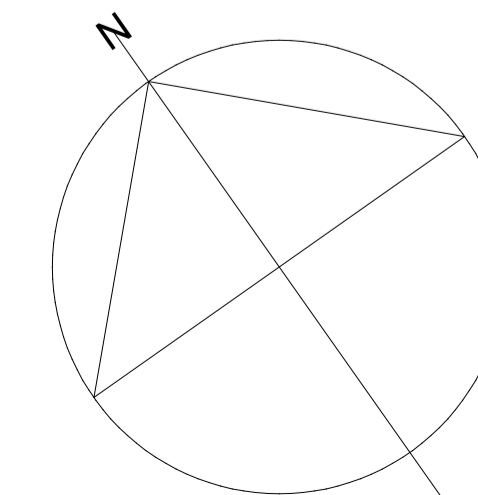

17 VICTORIA STREET, CAMBRIDGE

Existing Plans, Elevations & 3D View

davj

28.08.12

1:50@ A1

12.511.001

J G P ARCHITECTS
2 Felton Street Cambridge CB1 2EE

Telephone 01223 353471
Facsimile 01223 313296