


- NOTE
1. DRAWINGS MUST NOT BE SCALED.
 2. WORK ONLY TO FIGURED DIMENSIONS.
 3. CHECK ALL DIMENSIONS ON SITE BEFORE ORDERING MATERIALS OR PUTTING WORK IN HAND.
 4. SHOP DRAWINGS OF MANUFACTURED ITEMS MUST BE APPROVED BY THE ARCHITECTS BEFORE WORK IS PUT IN HAND.
 5. DIMENSIONS MUST BE VERIFIED ON SITE BEFORE PREPARATION OF SHOP DRAWINGS.
 6. THE ARCHITECT MUST BE NOTIFIED OF ANY DISCREPANCIES IMMEDIATELY.
 7. IF IN DOUBT ASK.

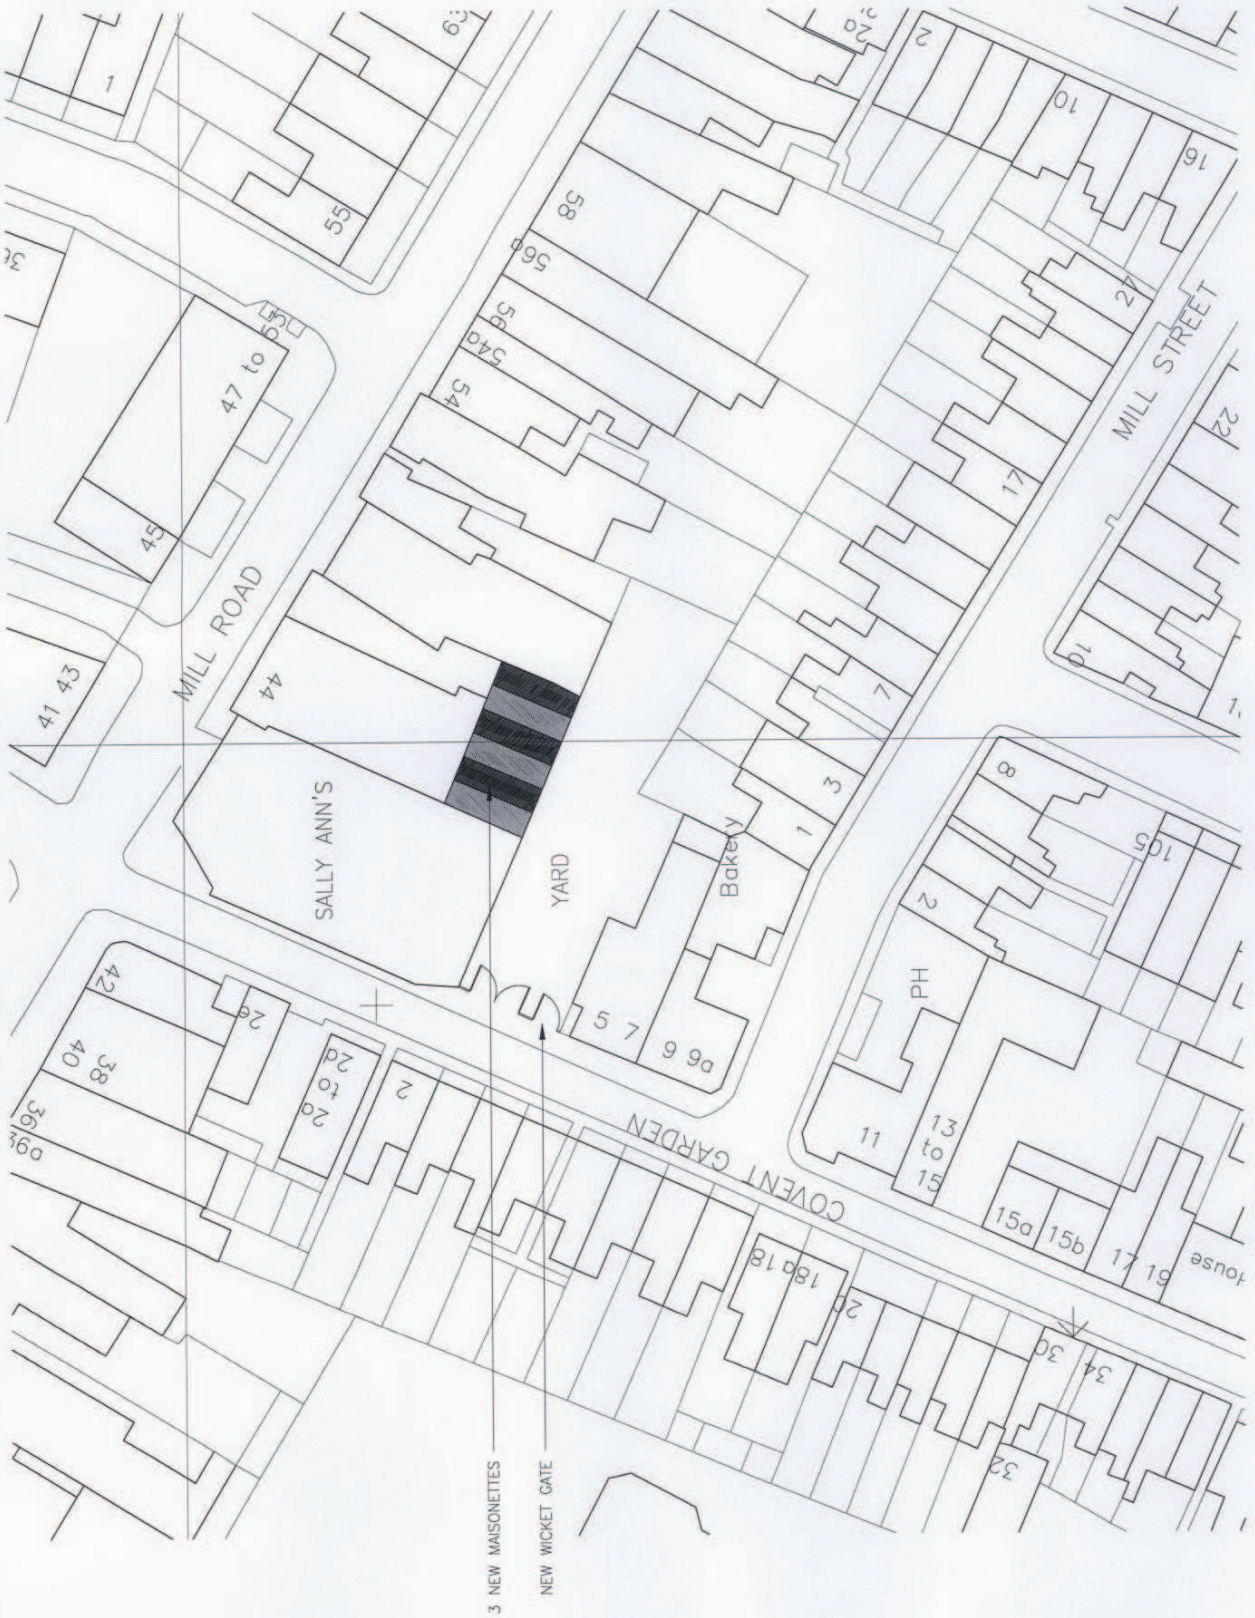

REVISIONS

PLANNING

drawing title		Block Plan		client		Mr K Brahmabatt		scale		1:500@A3		drawn		TRR		date		Jan 13		sheet/plot number		12.027-SP-103		rev		-	
<p>FREELAND REES ROBERTS ARCHITECTS 25 City Road, Cambridge CB1 1DP tel 01223 366555 fax 01223 312882 info@rreeroberts.co.uk</p> <p>Freeland Rees Roberts Ltd Company No. 5399379</p>																											