


NOTE

1. DRAWINGS MUST NOT BE SCALED.
2. CHECK ALL DIMENSIONS BEFORE ORDERING MATERIALS OR PUTTING WORK IN HAND.
3. SHOP DRAWINGS OF MANUFACTURED ITEMS MUST BE APPROVED BY THE ARCHITECTS BEFORE WORK IS PUT IN HAND.
4. DIMENSIONS MUST BE VERIFIED ON SITE BEFORE PREPARATION OF SHOP DRAWINGS.
5. THE ARCHITECT MUST BE NOTIFIED OF ANY DISCREPANCIES IMMEDIATELY.
6. IF IN DOUBT ASK!

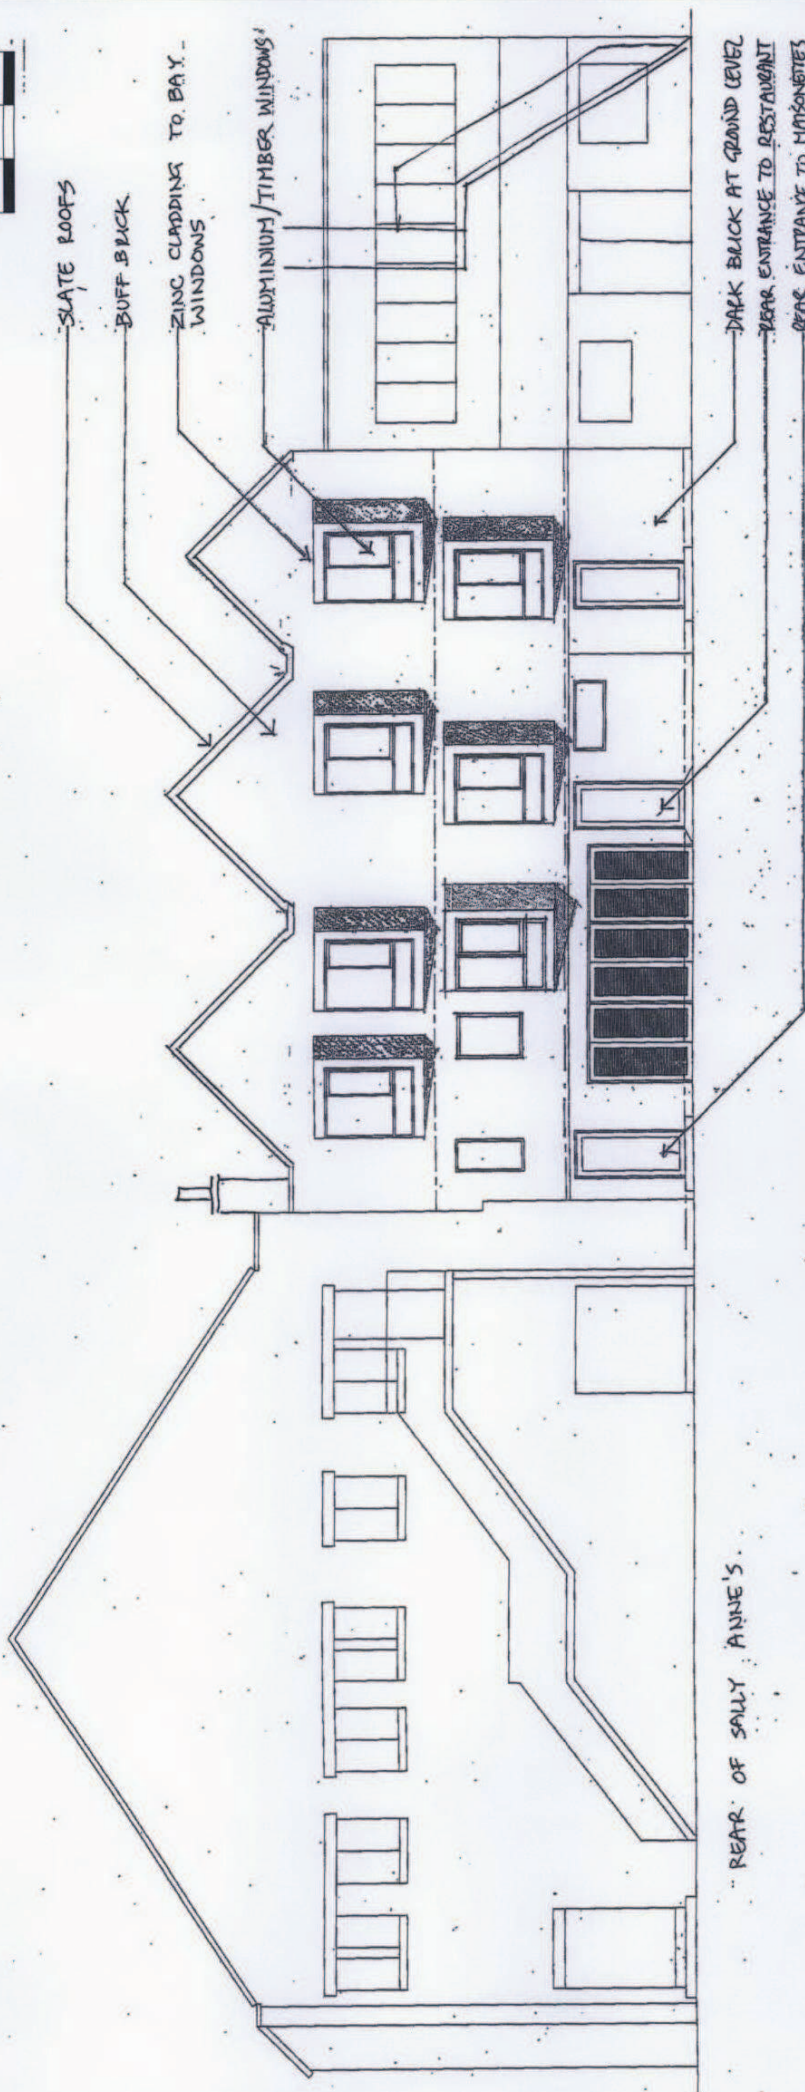

REAR OF SALLY ANNE'S

revisions

PLANNING

drawing title		Elevation As Proposed		FREELAND REES ROBERTS ARCHITECTS	
client		Mr K Brahmhatt		25 City Road, Cambridge CB1 1DP tel 01223 366555 fax 01223 312882 info@frreelands.co.uk	
job title		44 Mill Road New Building		sheet/layout number	
scale		1:100@A3		12.027-SE-101	
date		Jan 13		rev	
drawn		TRR		-	