


NOTE

1. DRAWINGS MUST NOT BE SCALED;
WORK ONLY TO FIGURED DIMENSIONS
2. CHECK ALL DIMENSIONS ON SITE
BEFORE ORDERING MATERIALS OR
PUTTING WORK IN HAND
3. DIMENSIONS OF MANUFACTURED
ITEMS MUST BE APPROVED BY THE
ARCHITECTS BEFORE WORK IS PUT IN
HAND
4. DIMENSIONS MUST BE VERIFIED ON
SITE BEFORE PREPARATION OF SHOP
DRAWINGS
5. THE ARCHITECT MUST BE NOTIFIED OF
ANY DISCREPANCIES IMMEDIATELY
IF IN DOUBT ASK!

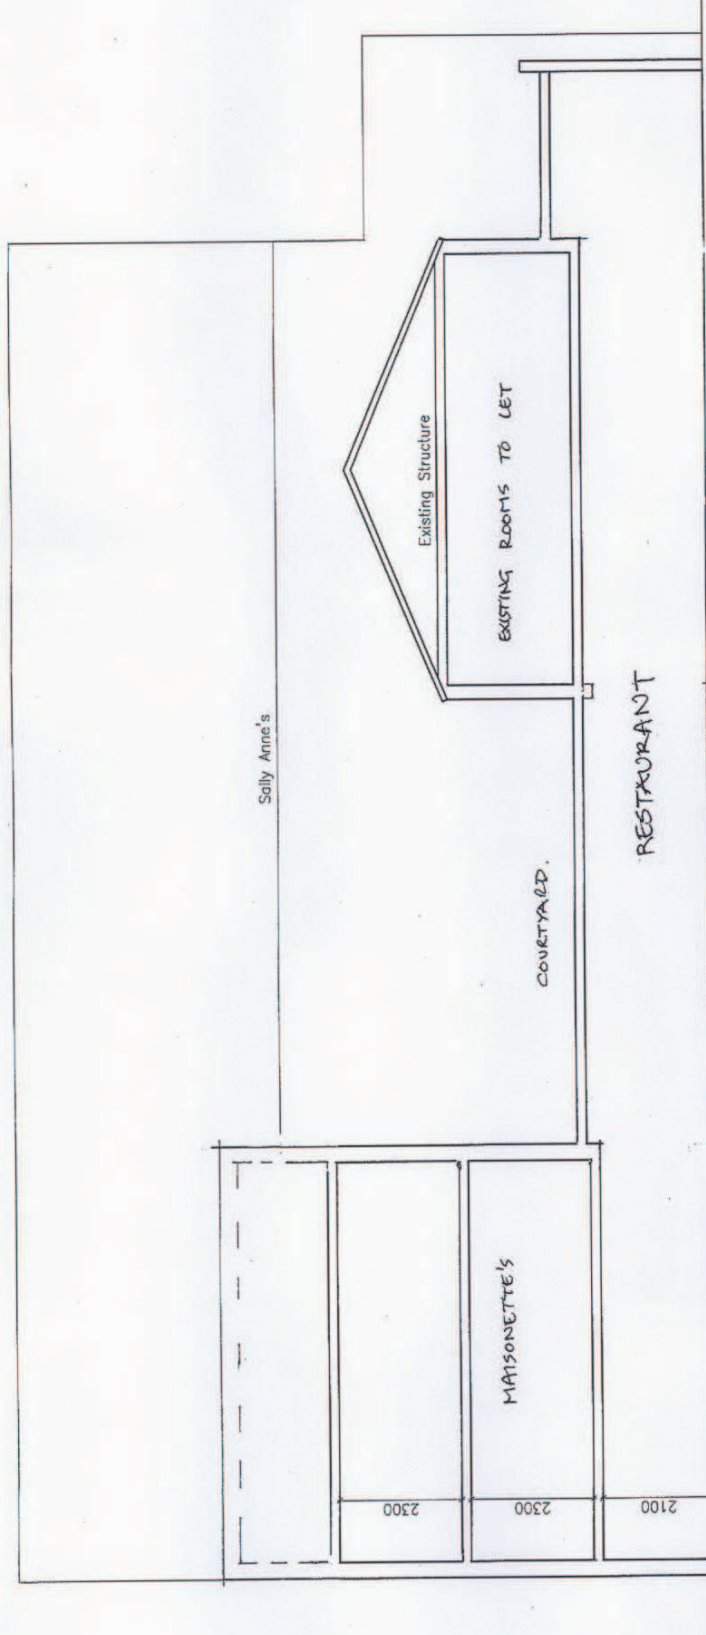

REVISIONS

PLANNING

FREELAND REES ROBERTS ARCHITECTS

25 City Road, Cambridge CB1 1DP
tel 01223 366555 fax 01223 312882
info@frarchitects.co.uk

client

Mr K Brahmhatt

job title

44 Mill Road
New Building

drawing title

Section
As Proposed

scale

1:100 @A3

drawn by

YH

date

Aug 12

sheet / layout number

12.027-SS-300

rev

-