
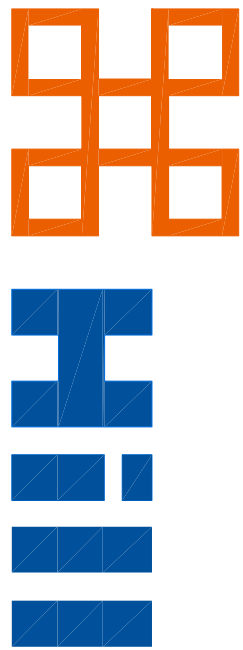
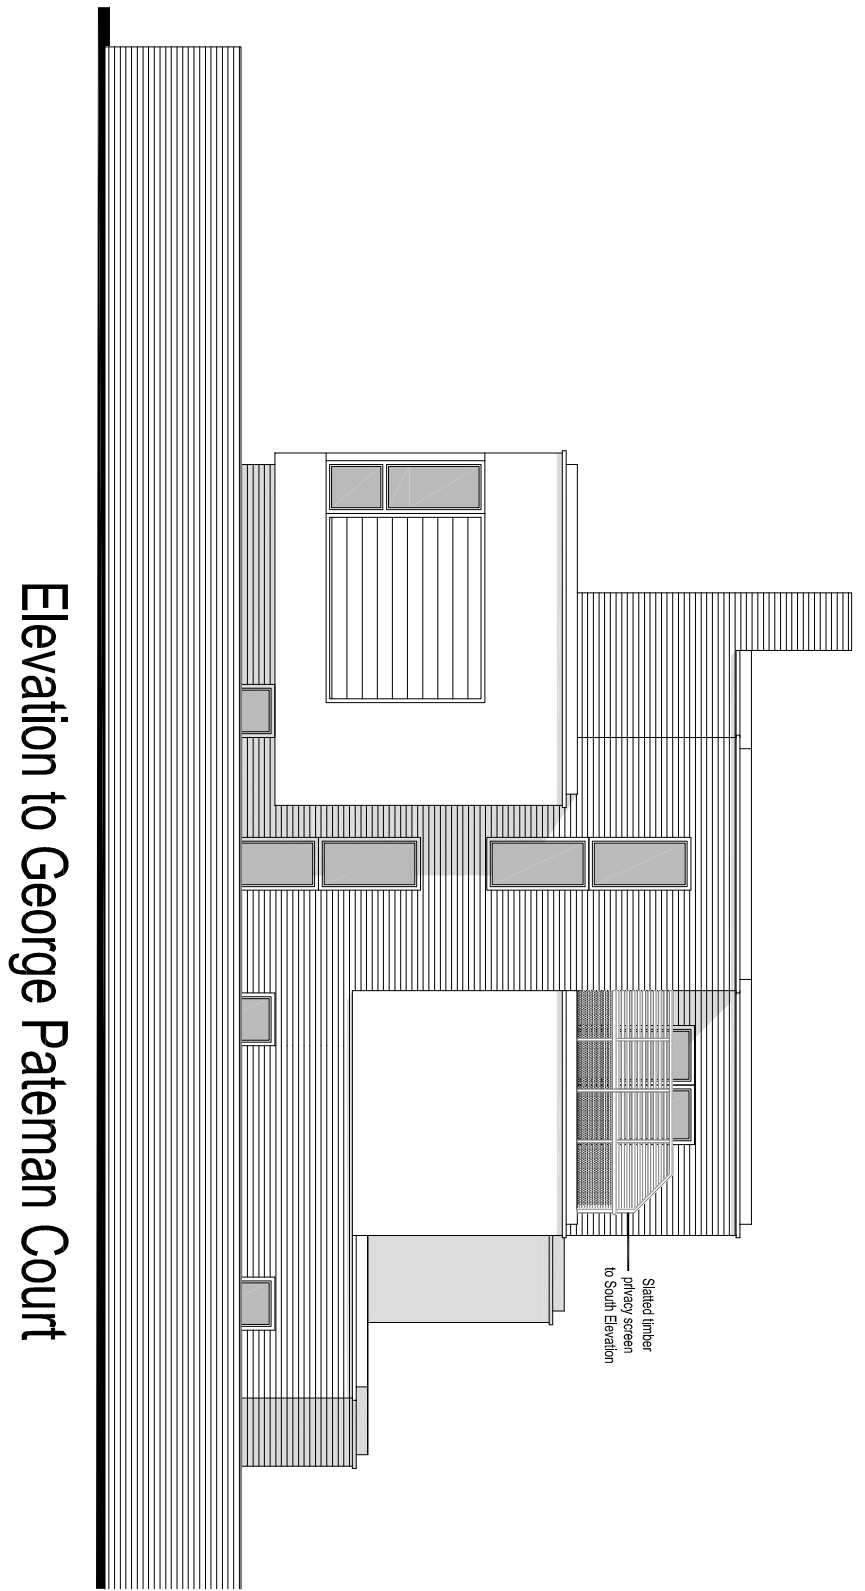
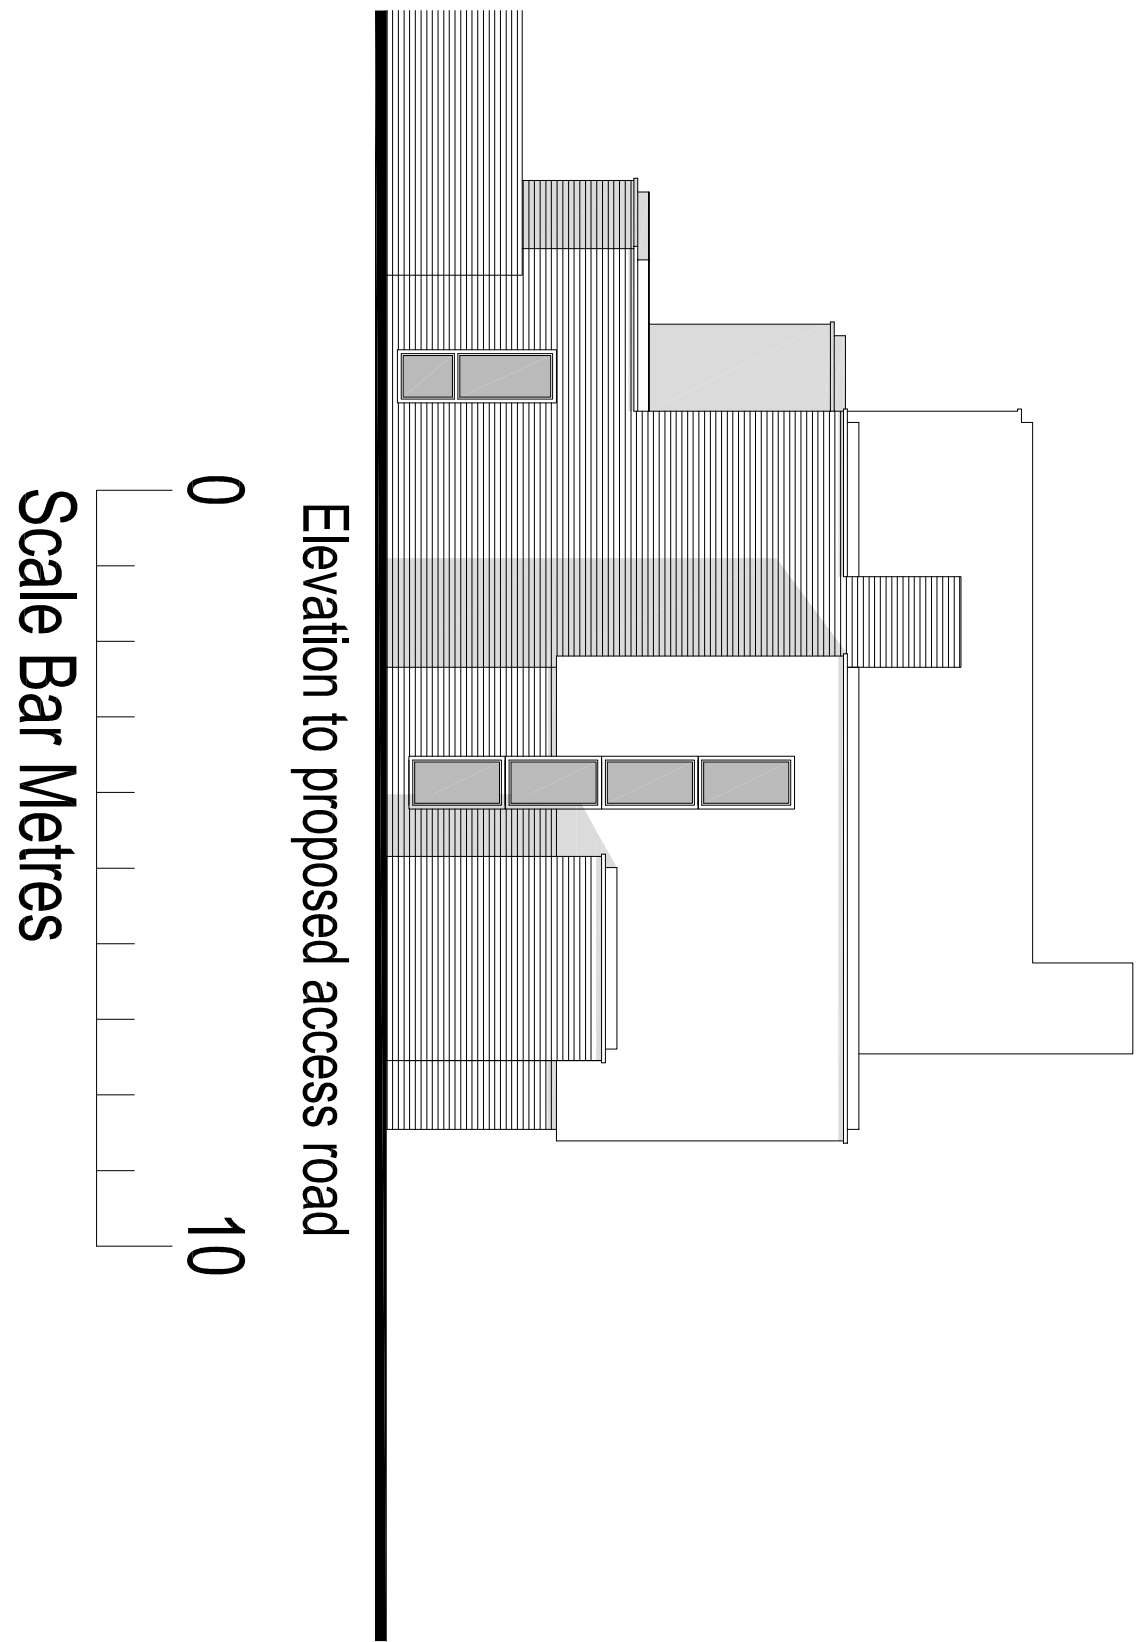


Rev. No.	Date.	Amendment.	Initial.
A	25-10-12	Timber privacy screens added to south facing side of terrace	MC
B	04-07-13	Following Urban Design and Conservation Team comments Floor layouts amended to increase distance from northern elevation and to decrease width of northern most element of elevation	MC

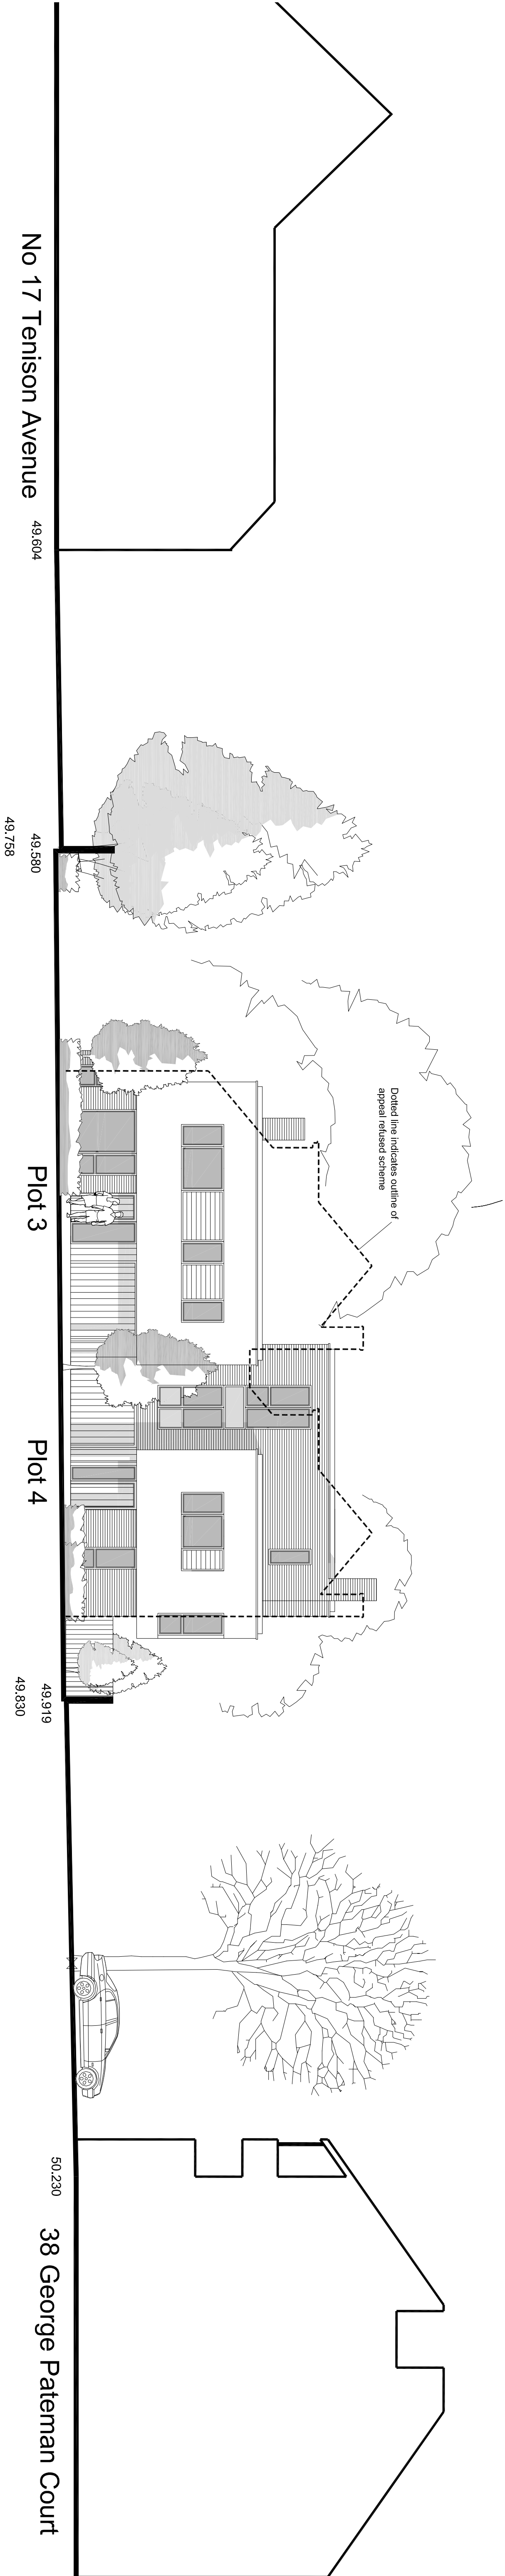

Client:  
MPW Properties (Investments) Ltd  
The Coach House, 13 Woodlands Road  
Great Shelford, Cambridgeshire CB22 5LW

Project:  
St. Colettes  
Tenison Road  
Cambridge

Drawing:  
Plots 3&4 Elevations

Scale:	Date:		
1:100 @A1	25-07-12		
Drawn By:	Checked By:	Drawing No:	Rev. No:
MC	PD	050-813	B
CAD Ref:			

THIS DRAWING IS A COPYRIGHT  
All dimensions to be checked on site or in the workshop before work commences.  
Only figured dimensions to be worked to. Any discrepancies to be reported to the Architect.