


BLOCK F - Affordable


3 Bedroom 5 Person
Plot : 31 & 32



- No. Notes.
- All dimensions to be verified on site by GENERAL CONTRACTOR and any discrepancies to be brought to the attention of the Architect prior to commencing work or setting out or preparing shop drawings.
 - Drawings not to be scaled. Work to figured dimensions only.
 - © copyright SAUNDERS BOSTON LIMITED. All rights reserved. This drawing remains the property of SAUNDERS BOSTON LIMITED at all times and may not be reproduced or copied in whole or in part without their prior written consent.
 - This drawing and related specifications are for use only in the stated location.
 - This drawing is to be read in conjunction with all other Consultants drawings and specifications.
 - Drainage has not been surveyed and all pipe locations and below ground drainage runs are indicative

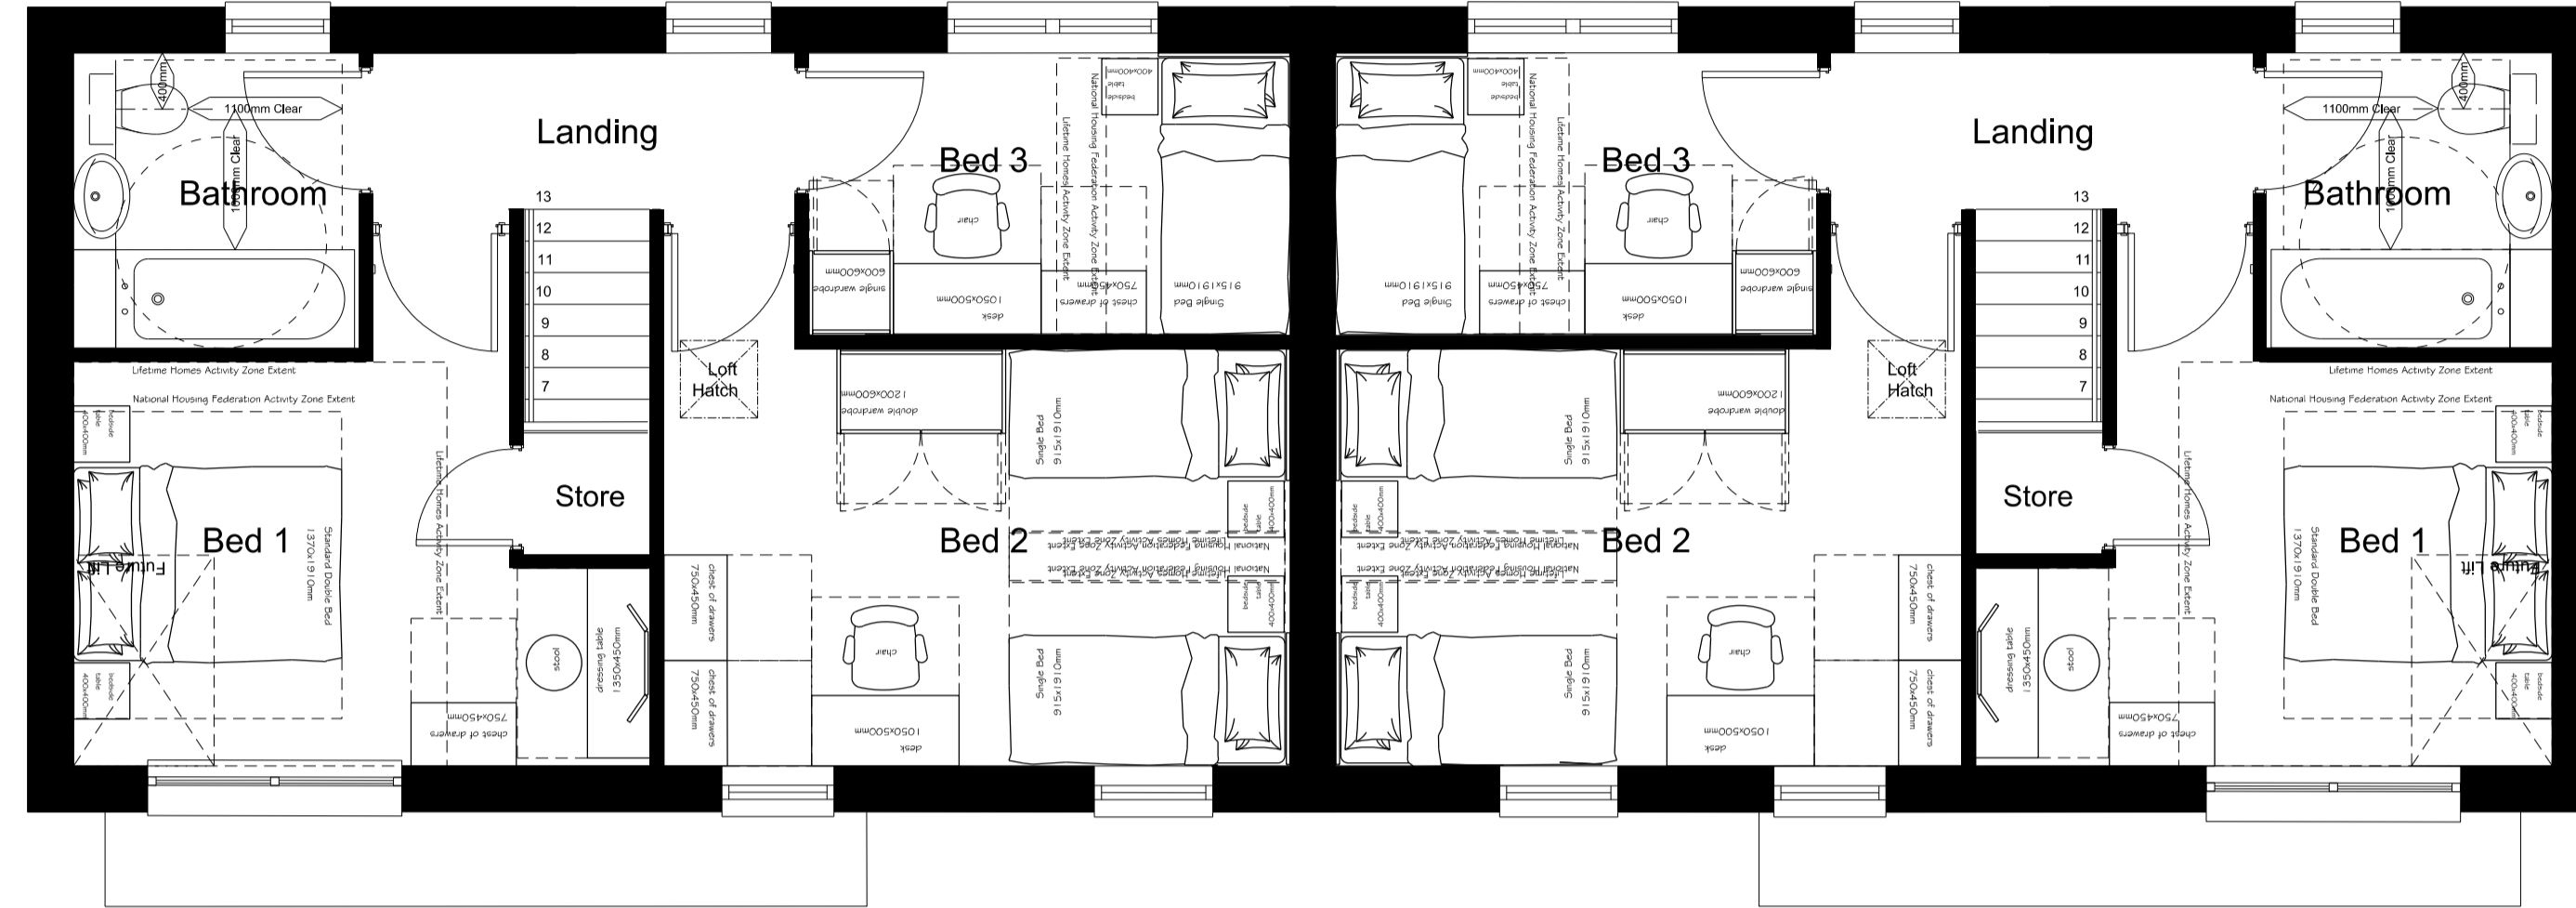


First Floor Plan (1:50)

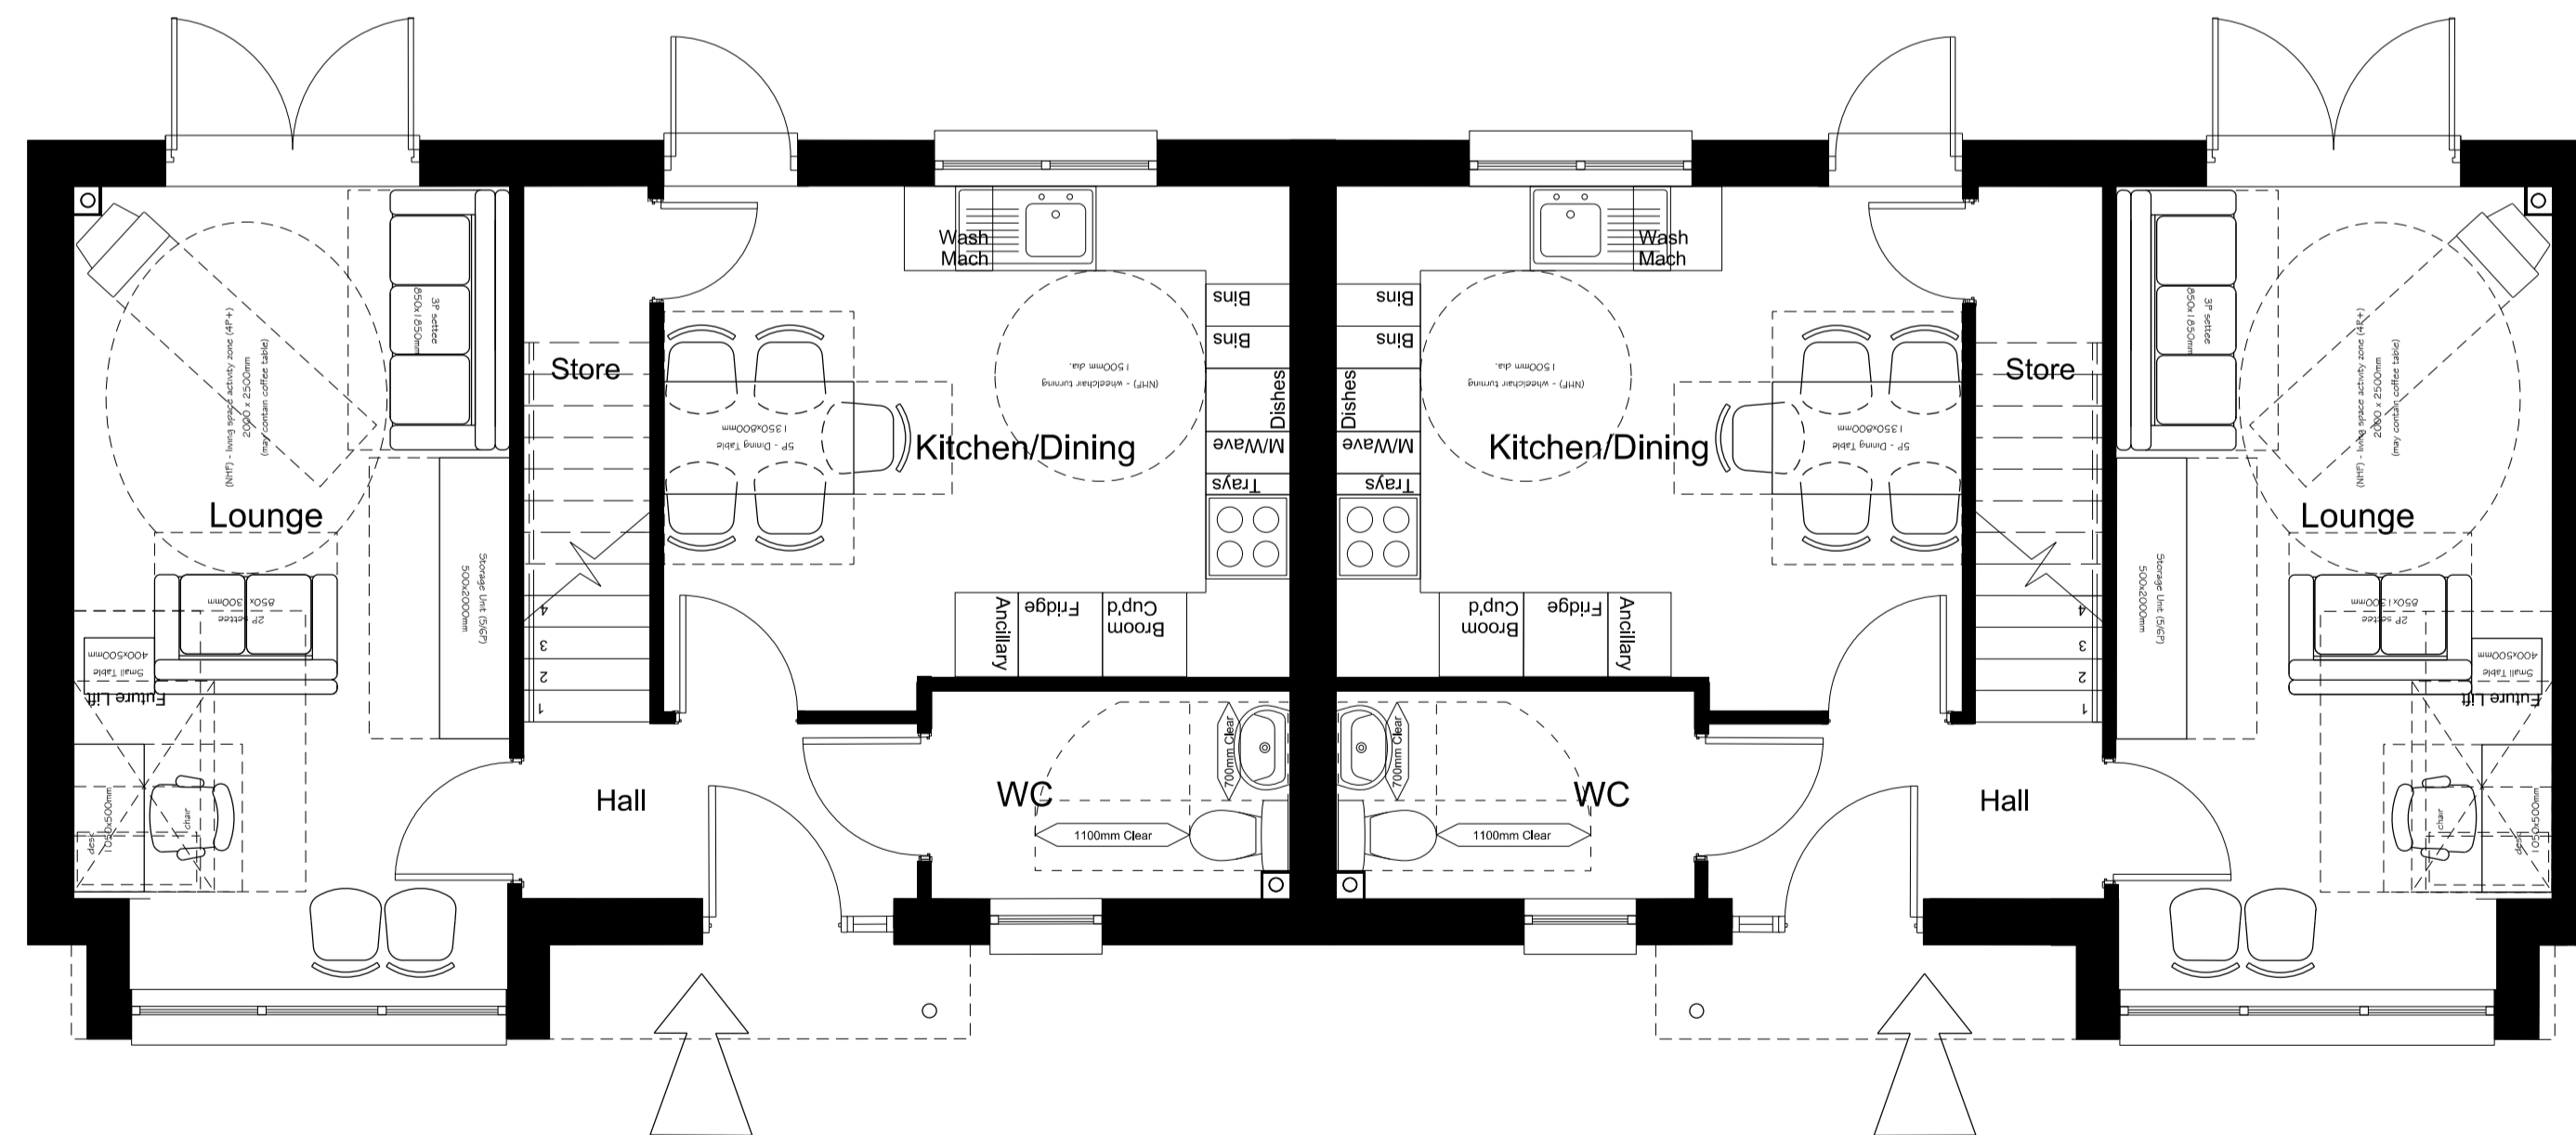

Ground Floor Plan (1:50)

3B5P Houses
Gross Internal Floor Area
90 Square Metres
(Measured to Internal Plaster Face)
2 Storey
HQI Compliant
Lifetime Homes Compliant
Code 4 for Sustainable Homes

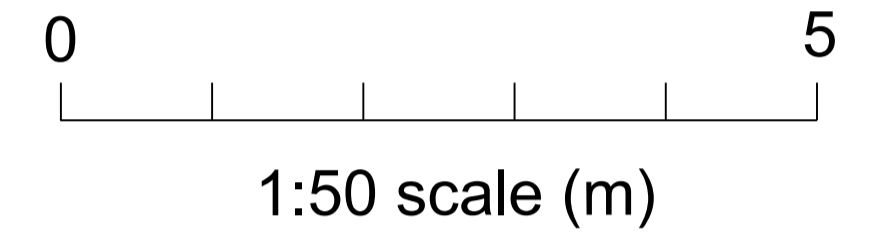

Plots 31 & 32



CAMBRIDGE CITY COUNCIL



A	General Revisions	10.07.13	CR	NDMG
No.	Revision	Date	Chk	Auth

PLANNING

Chartered Architects
119 Newmarket Road
Cambridge
CB5 8HA
Tel: (01223) 367733
E-mail: office@saundersboston.co.uk

Saunders Boston

Client
Keepmoat

Job
Colville Road, Cambridge

Drawing
**Block F Proposed Floor Plans
(Plots 31-32)**

Scales	1:50 at A1 1:100 at A3	Date	03.07.13
Checked	CR	Authorised	
Number	1244/P/008	Revision	A