

BLOCK D & G - Open Market

3 Bedroom 5 Person Houses Plots - 25, 26, 27 & 28

- No. Notes
- All dimensions to be verified on site by GENERAL CONTRACTOR and any discrepancies to be brought to the attention of the Architect prior to commencing work or setting out or preparing shop drawings.
 - Drawings not to be scaled. Work to figured dimensions only.
 - © copyright SAUNDERS BOSTON LIMITED. All rights reserved. This drawing remains the property of SAUNDERS BOSTON LIMITED at all times and may not be reproduced or copied in whole or in part without their prior written consent.
 - This drawing and related specifications are for use only in the stated location.
 - This drawing is to be read in conjunction with all other Consultants drawings and specifications.
 - Drainage has not been surveyed and all pipe locations and below ground drainage runs are indicative

Corbelled Brick Courses (2 Courses)
Stopped Around Downpipe

PV Panels to South/West Elevations
(Refer to Roof Plan)

Black UPVC Gutters
and Downpipes

Flat Concrete Roof Tiles
(Colour Grey)

Timber Panel Within Frame
Adjacent to Window

Grey UPVC Windows

Opaque Glazed Panels
At Low Level

Single Ply Membrane Roof
Finish to Porch

Circular Section Timber
Support Post to Porch



Elevation AA (1:50)


Corbelled Brick Courses (2 Courses)
Stopped Around Downpipe

Black UPVC Gutters
and Downpipes

Flat Concrete Roof Tiles
(Colour Grey)

Grey UPVC Windows

Opaque Glazed Panels
At Low Level

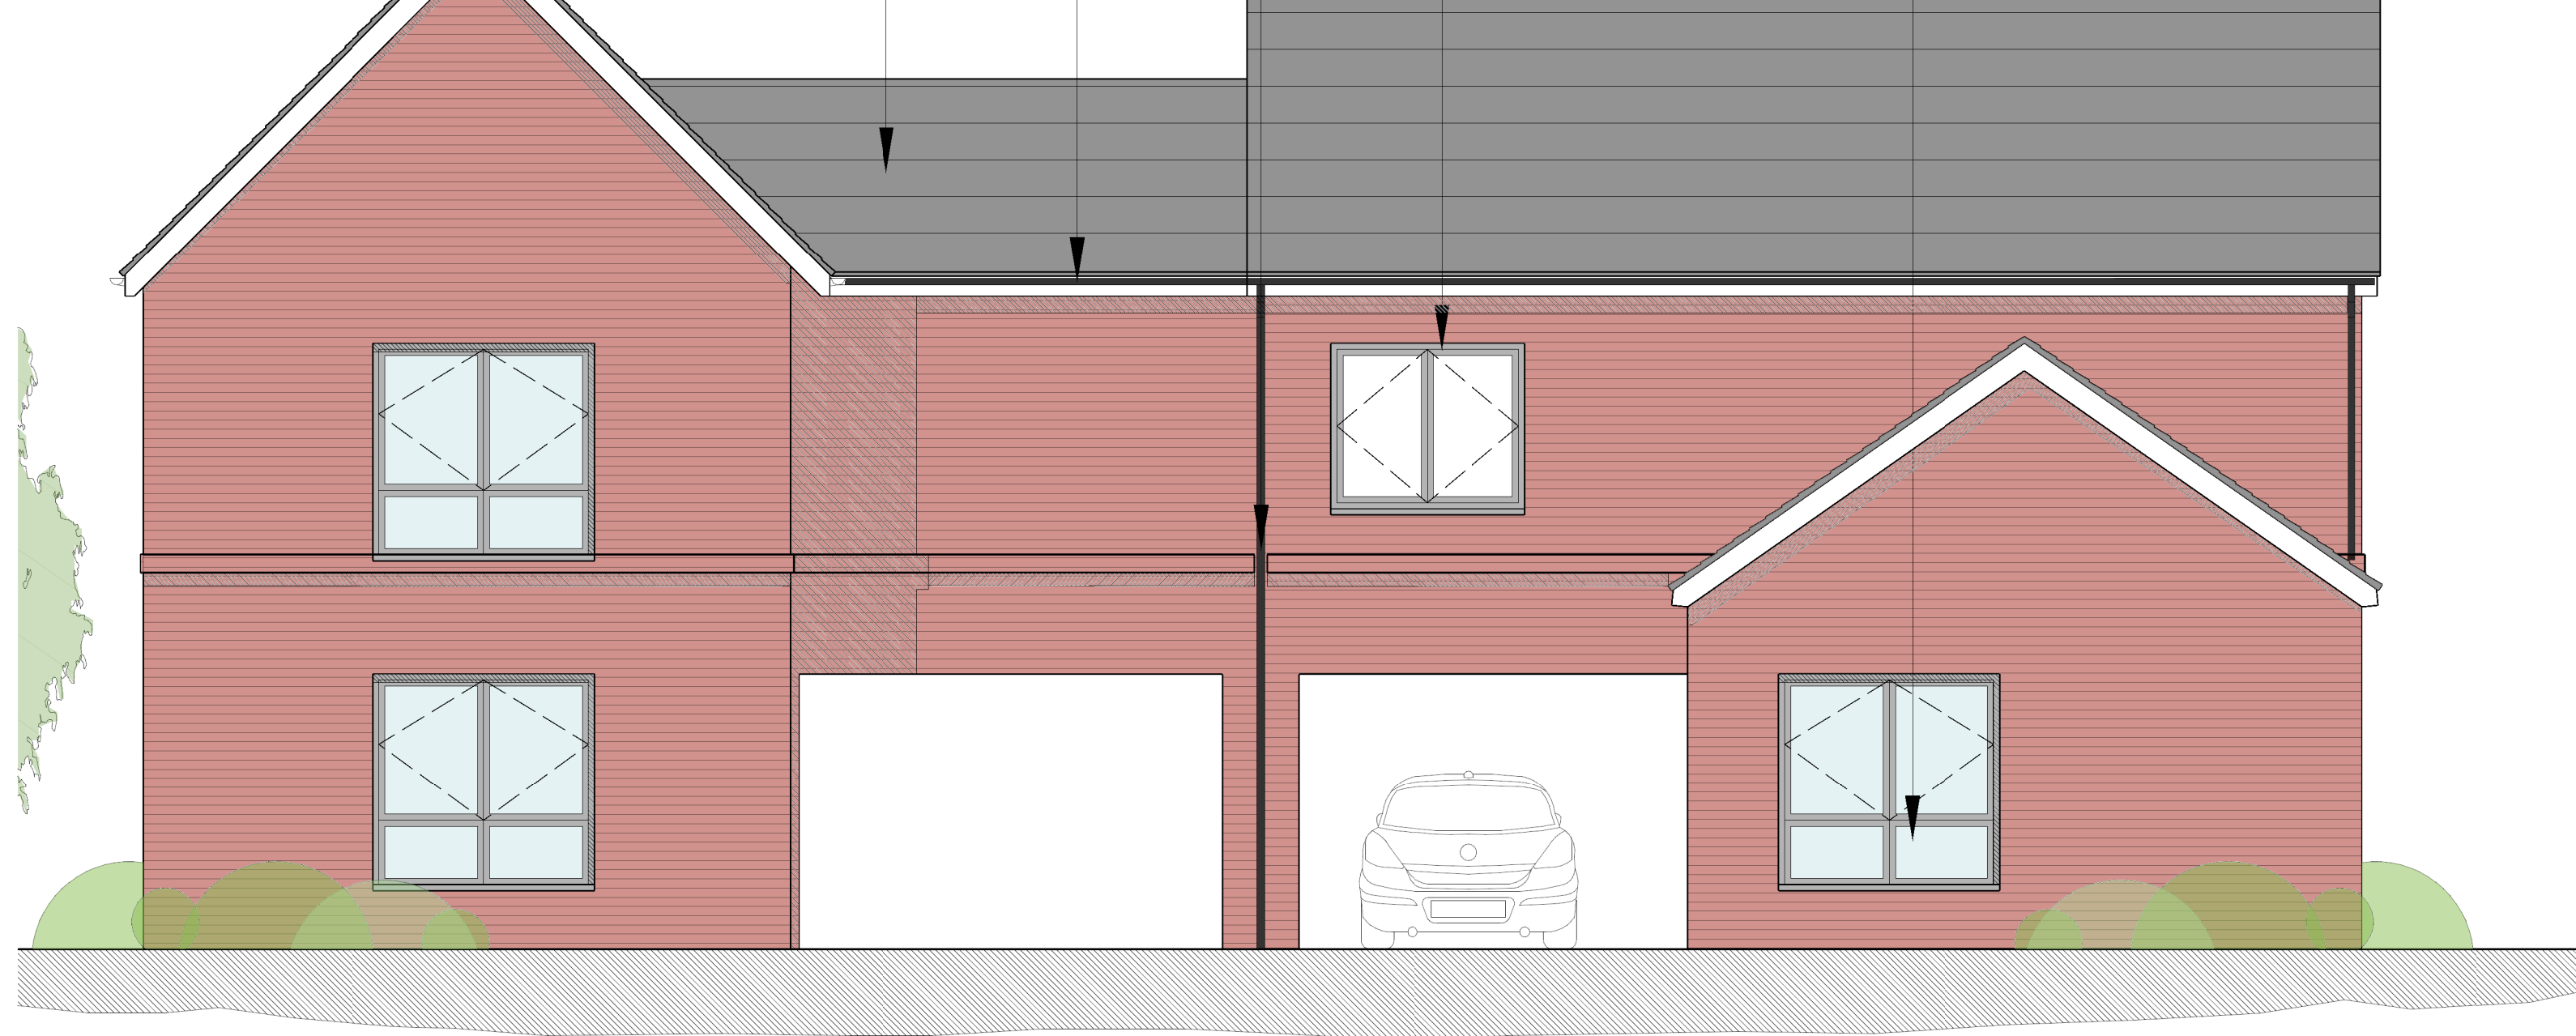

Elevation CC (1:50)

Roof Overhang at
Eaves & Verge

Aluminium Feature
Frame

Red Brick
External Wall




Elevation BB (1:50)

Roof Overhang at
Eaves & Verge

Red Brick
External Wall



Elevation DD (1:50)

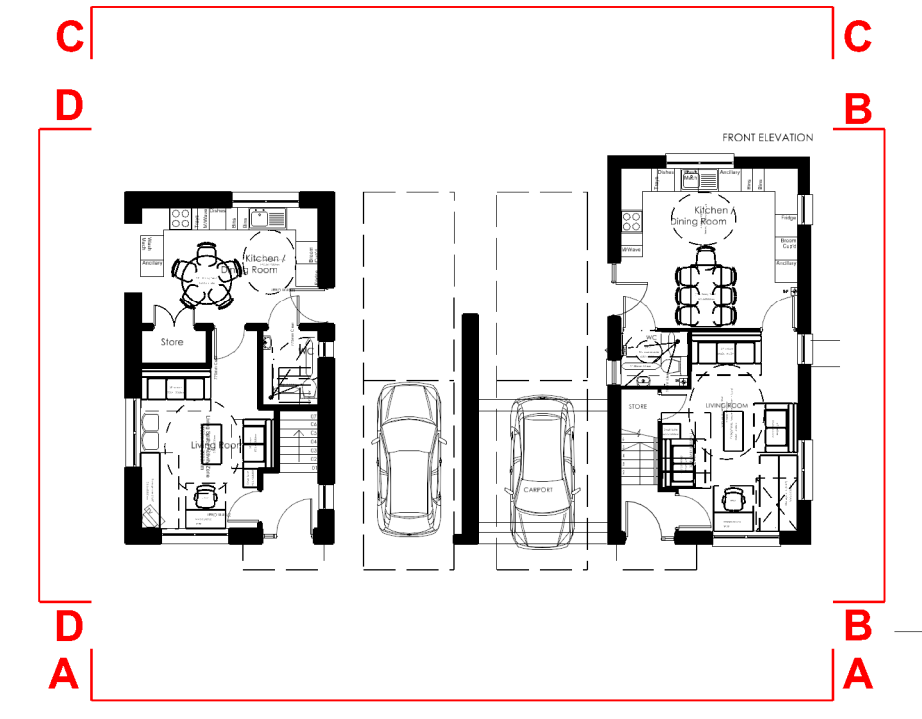

1:50 scale (m)



**CAMBRIDGE
CITY COUNCIL**



A	General Revisions	10.07.13	CR	NDMG
No.	Revision	Date	Chk	Auth

PLANNING

Chartered Architects
119 Newmarket Road
Cambridge
CB5 8BA
Tel: (01223) 367733
E-mail: office@saundersboston.co.uk

Saunders Boston

Client: **Keepmoat**

Job: **Colville Road, Cambridge**

Drawing: **Block D & G Proposed Elevations (Plots 25-28)**

Scales	1:50 at A1	1:100 at A3	Date	04.07.13
Checked	CR	Authorised	CR	
Number	1244/P/205	Revision	A	

For details of proposed materials
please refer to material schedule