


BLOCK E - Affordable
2 Bedroom 3 Person FOG
Plot : 33


- No. Notes
- All dimensions to be verified on site by GENERAL CONTRACTOR and any discrepancies to be brought to the attention of the Architect prior to commencing work or setting out or preparing shop drawings.
 - Drawings not to be scaled. Work to figured dimensions only.
 - © copyright SAUNDERS BOSTON LIMITED. All rights reserved. This drawing remains the property of SAUNDERS BOSTON LIMITED at all times and may not be reproduced or copied in whole or in part without their prior written consent.
 - This drawing and related specifications are for use only in the stated location.
 - This drawing is to be read in conjunction with all other Consultants drawings and specifications.
 - Drainage has not been surveyed and all pipe locations and and below ground drainage runs are indicative

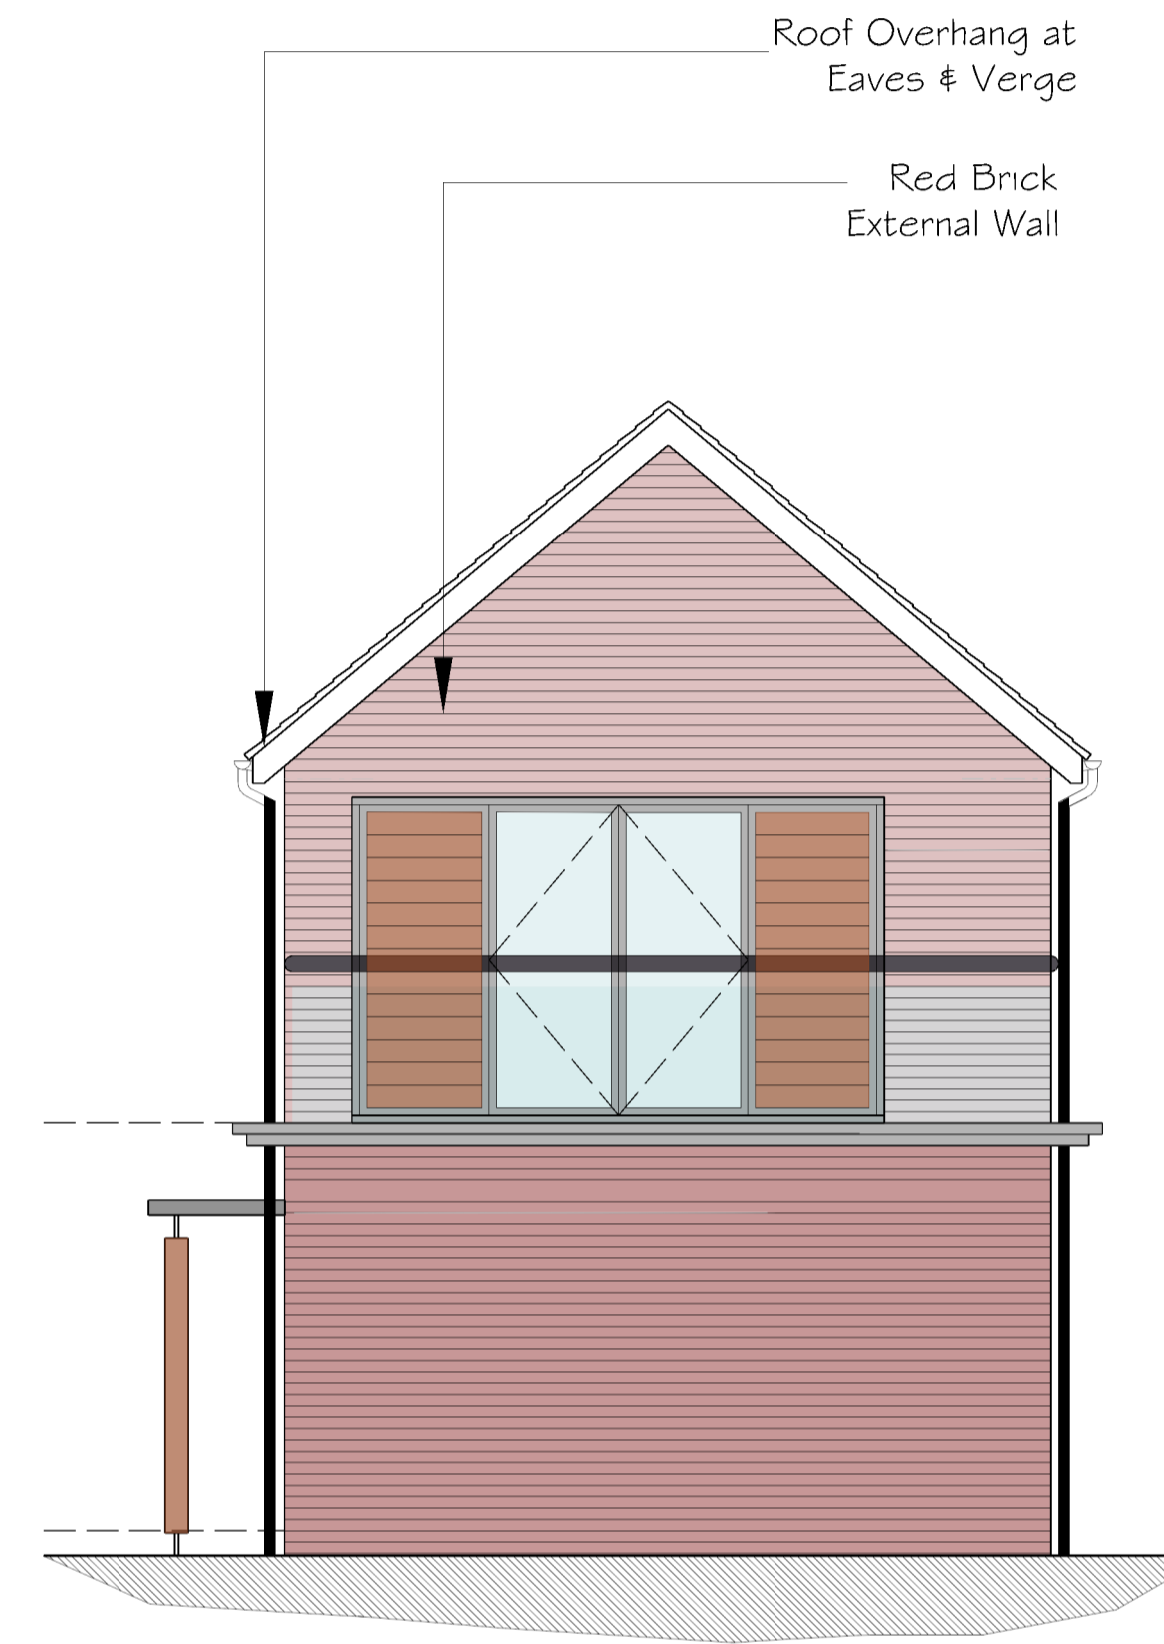


Elevation AA (1:50)




Elevation BB (1:50)

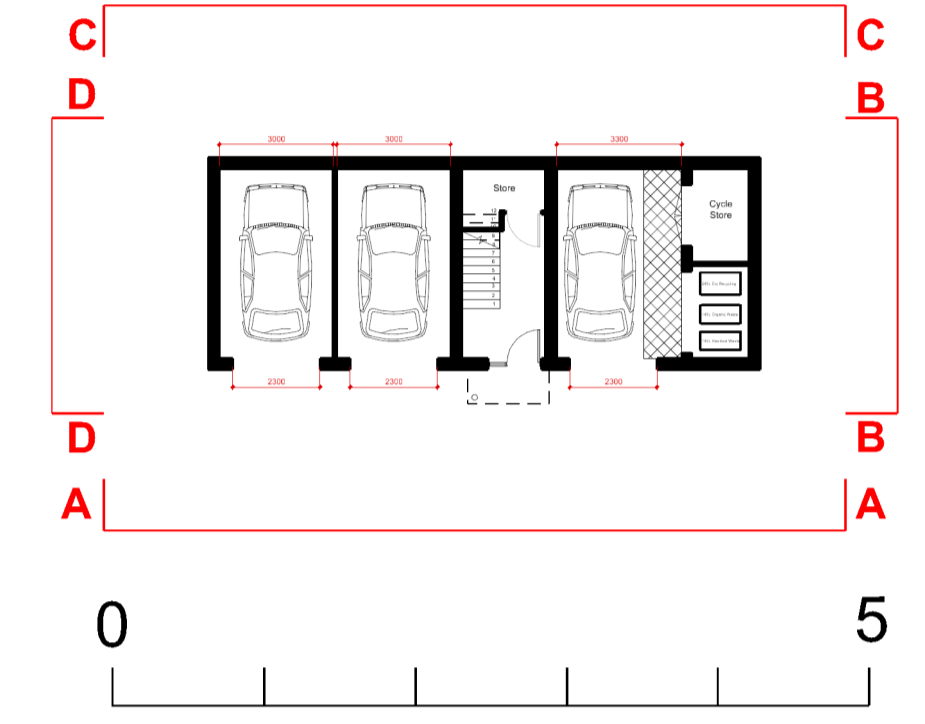

1:50 scale (m)

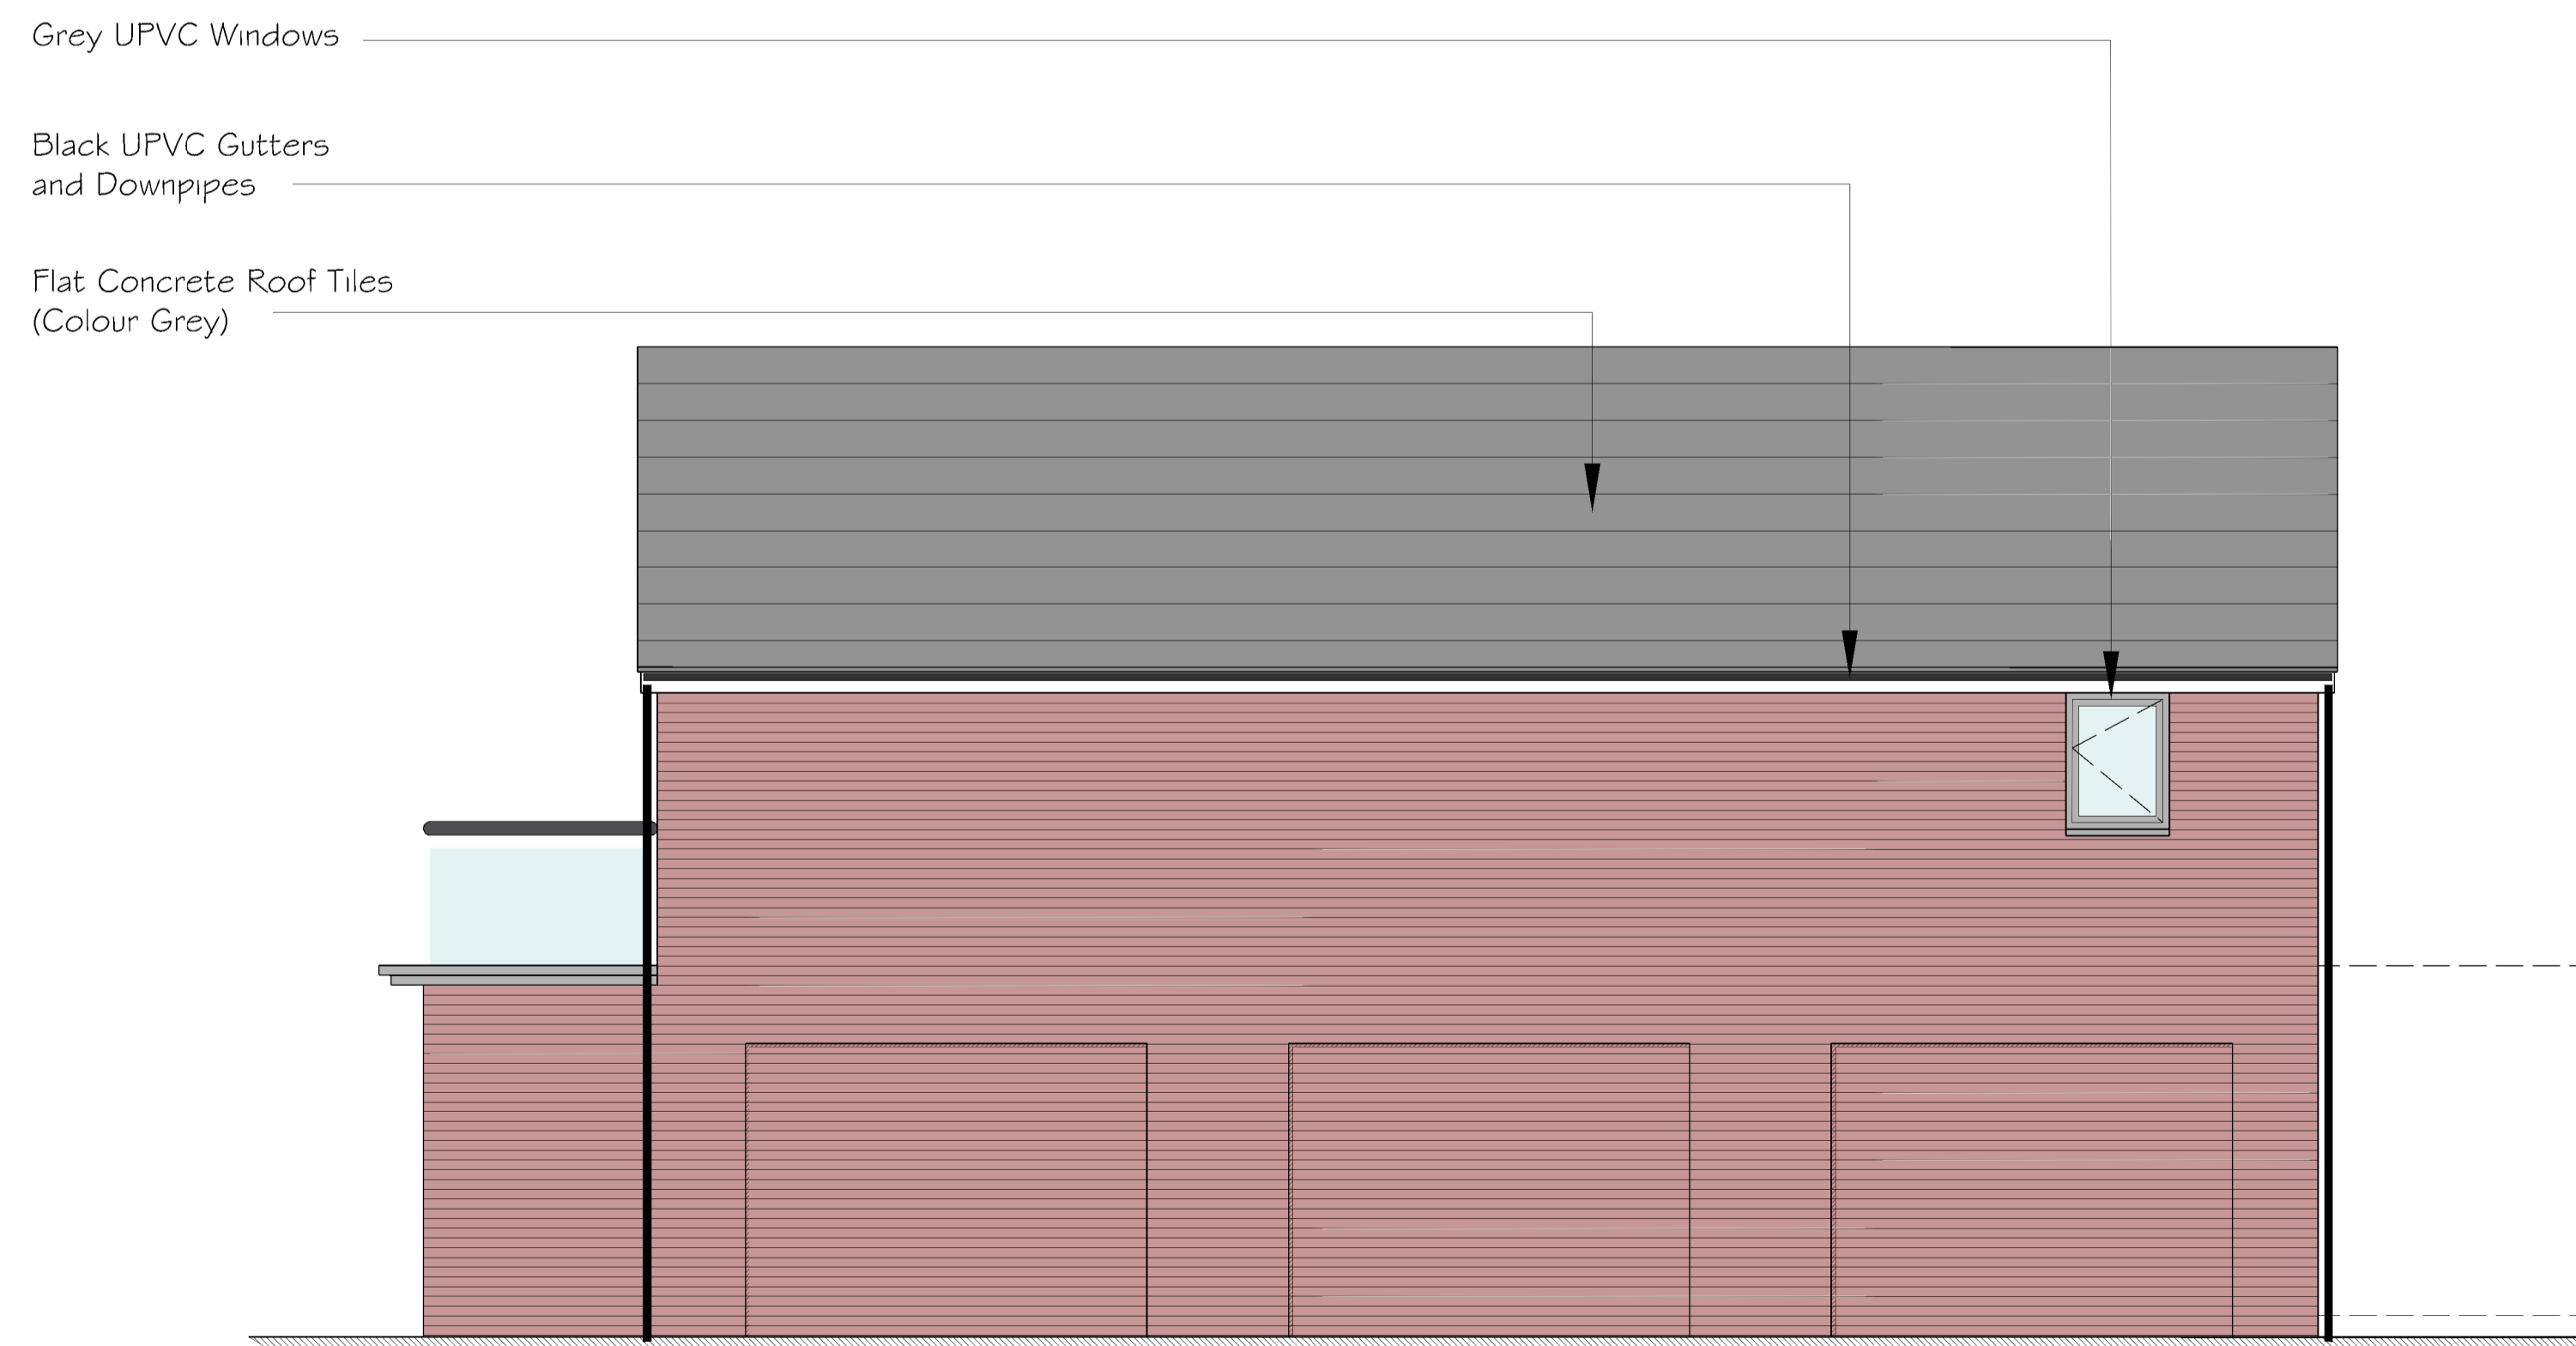

Elevation CC (1:50)

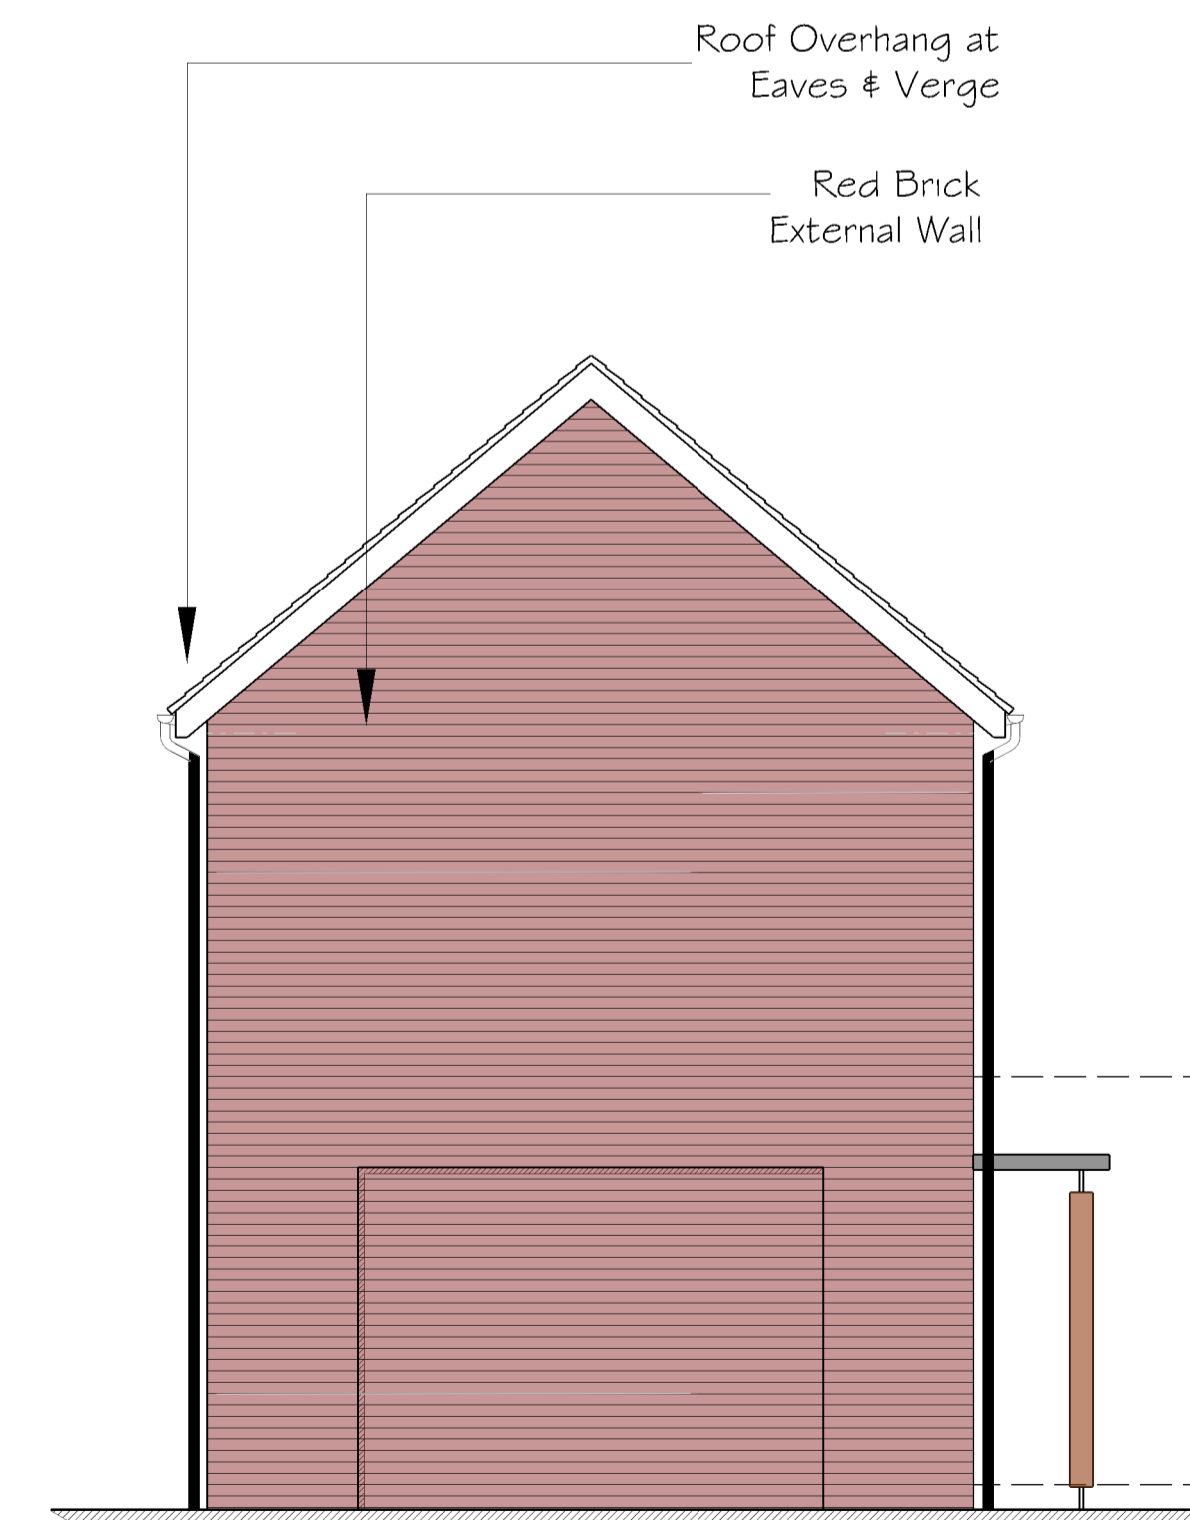

Elevation DD (1:50)

For details of proposed materials please refer to material schedule



CAMBRIDGE CITY COUNCIL



A	General Revisions	10.07.13	CR	NDMG
No.	Revision	Date	Chk	Auth

PLANNING

Chartered Architects
 119 Newmarket Road
 Cambridge
 CB5 9BA
 Tel: (01223) 367733
 E-mail: office@saundersboston.co.uk

Saunders Boston

Client: **Keepmoat**

Job: **Colville Road, Cambridge**

Drawing: **Block E Proposed Elevations (Plot 33)**

Scales: 1:50 at A1 1:100 at A3	Date: 04.07.13
Number: 1244/P/206	Checked: CR
	Authorised: A