

BLOCK H - Open Market

3 Bedroom 5 Person Houses Plots : 29 & 30

Circular Section Timber Support Post to Porch

FV Panels to South/West Elevations (Refer to Roof Plan)

Black UPVC Gutters and Downpipes

Flat Concrete Roof Tiles (Colour Grey)

Timber Panel Within Frame Adjacent to Door

Grey UPVC Windows

Opaque Glazed Panels At Low Level

Single Ply Membrane Roof Finish to Porch

Corbelled Brick Courses (2 Courses) Stopped Around Downpipe


Red Brick External Wall

Roof Overhang at Eaves & Verge


- No. Notes
- All dimensions to be verified on site by GENERAL CONTRACTOR and any discrepancies to be brought to the attention of the Architect prior to commencing work or setting out or preparing shop drawings.
 - Drawings not to be scaled. Work to figured dimensions only.
 - © copyright SAUNDERS BOSTON LIMITED. All rights reserved. This drawing remains the property of SAUNDERS BOSTON LIMITED at all times and may not be reproduced or copied in whole or in part without their prior written consent.
 - This drawing and related specifications are for use only in the stated location.
 - This drawing is to be read in conjunction with all other Consultants drawings and specifications.
 - Drainage has not been surveyed and all pipe locations and below ground drainage runs are indicative



Elevation AA (1:50)

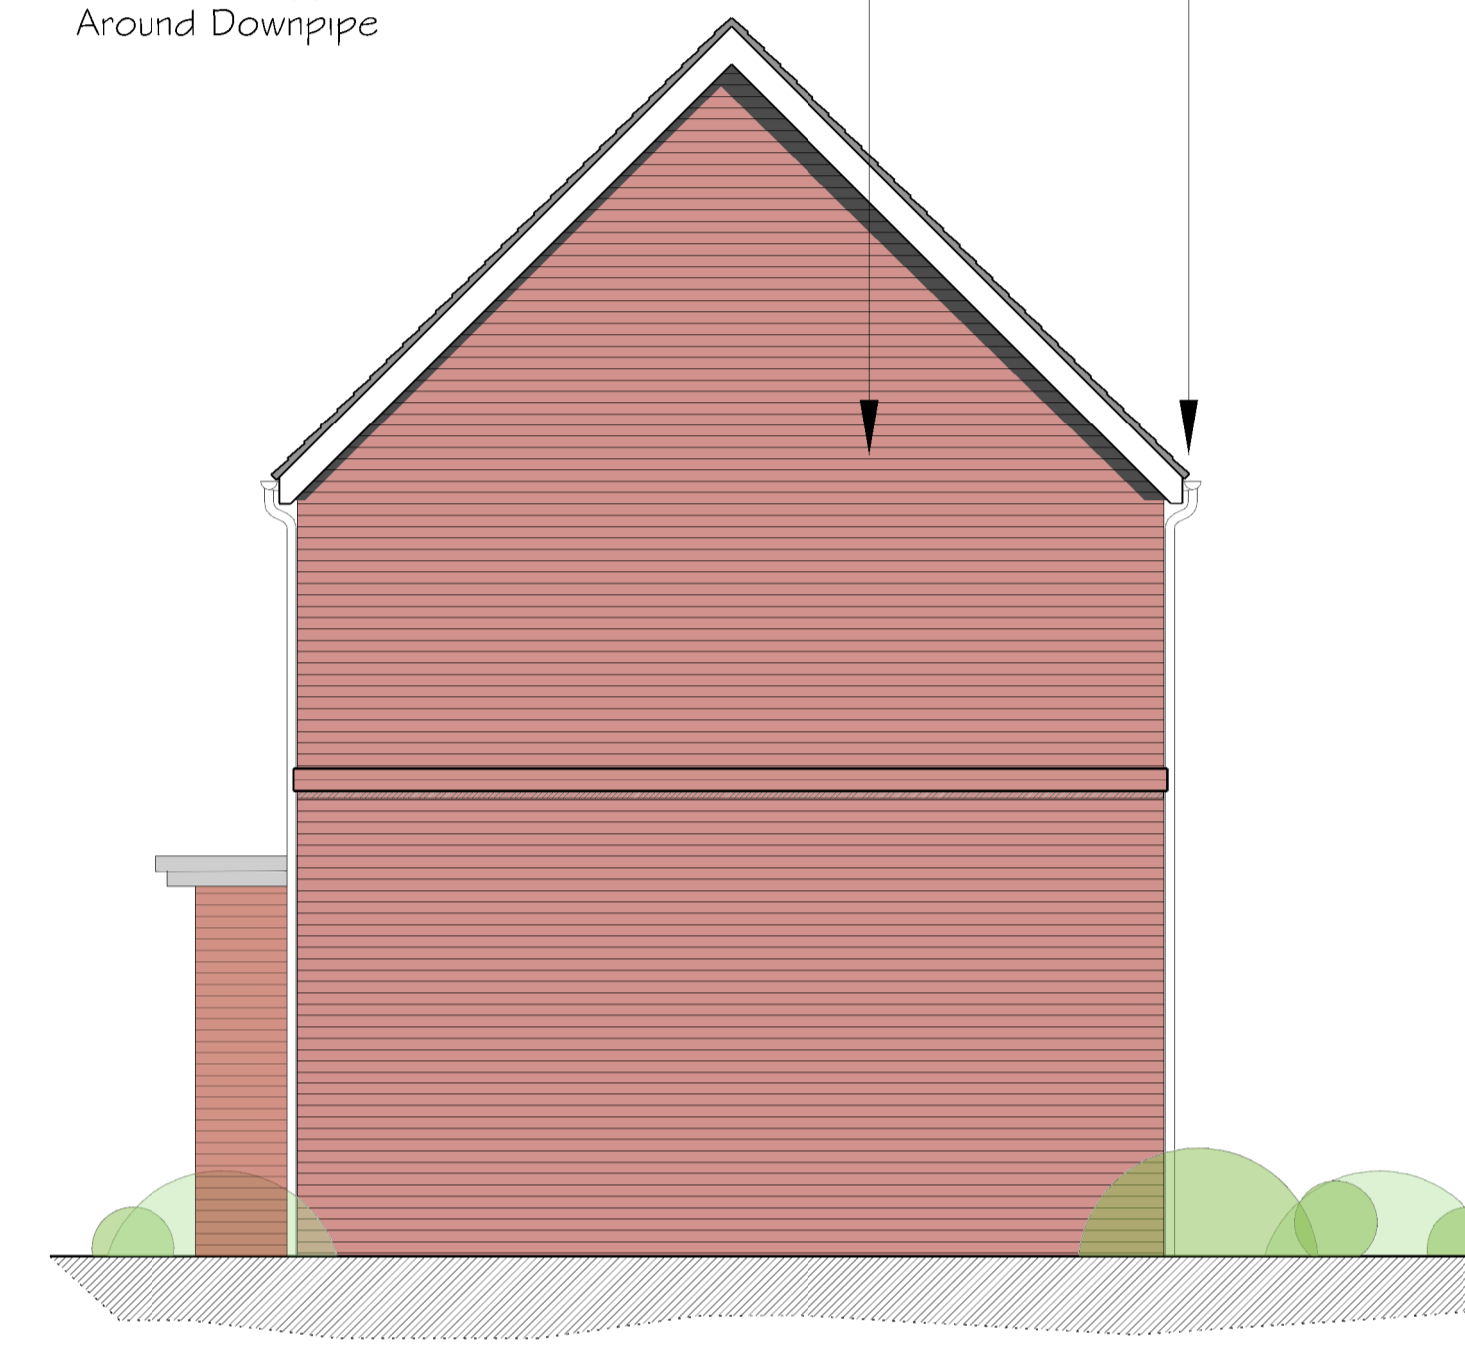

Elevation BB (1:50)

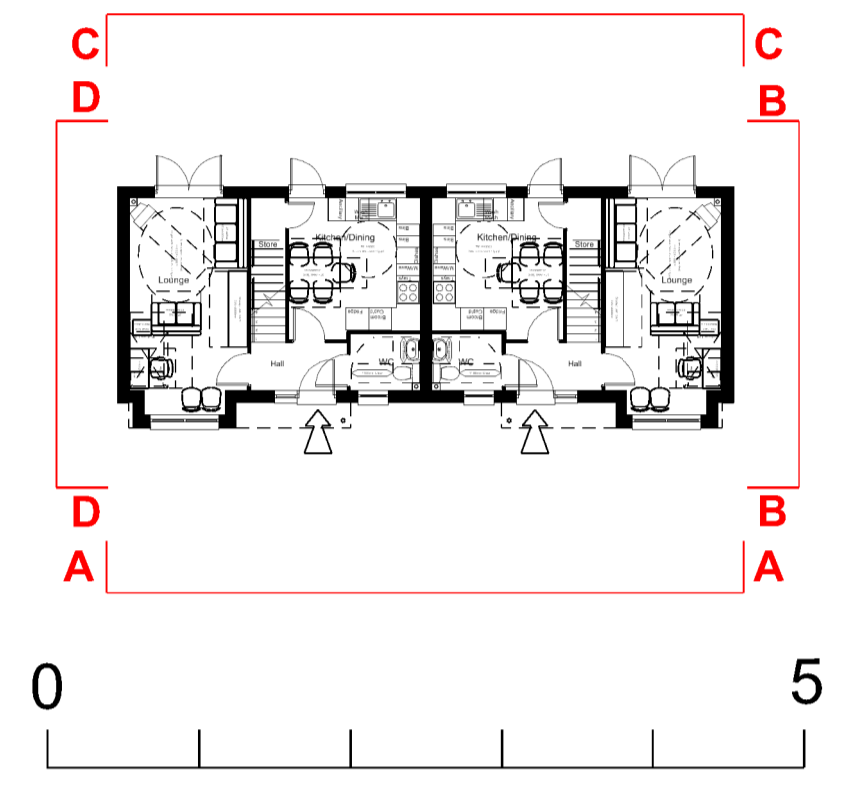

1:50 scale (m)

Black UPVC Gutters and Downpipes
Flat Concrete Roof Tiles (Colour Grey)


Grey UPVC Windows
Timber Panel Within Frame Adjacent to Door
Red Brick External Wall

Corbelled Brick Courses (2 Courses) Stopped Around Downpipe

Roof Overhang at Eaves & Verge



Elevation CC (1:50)

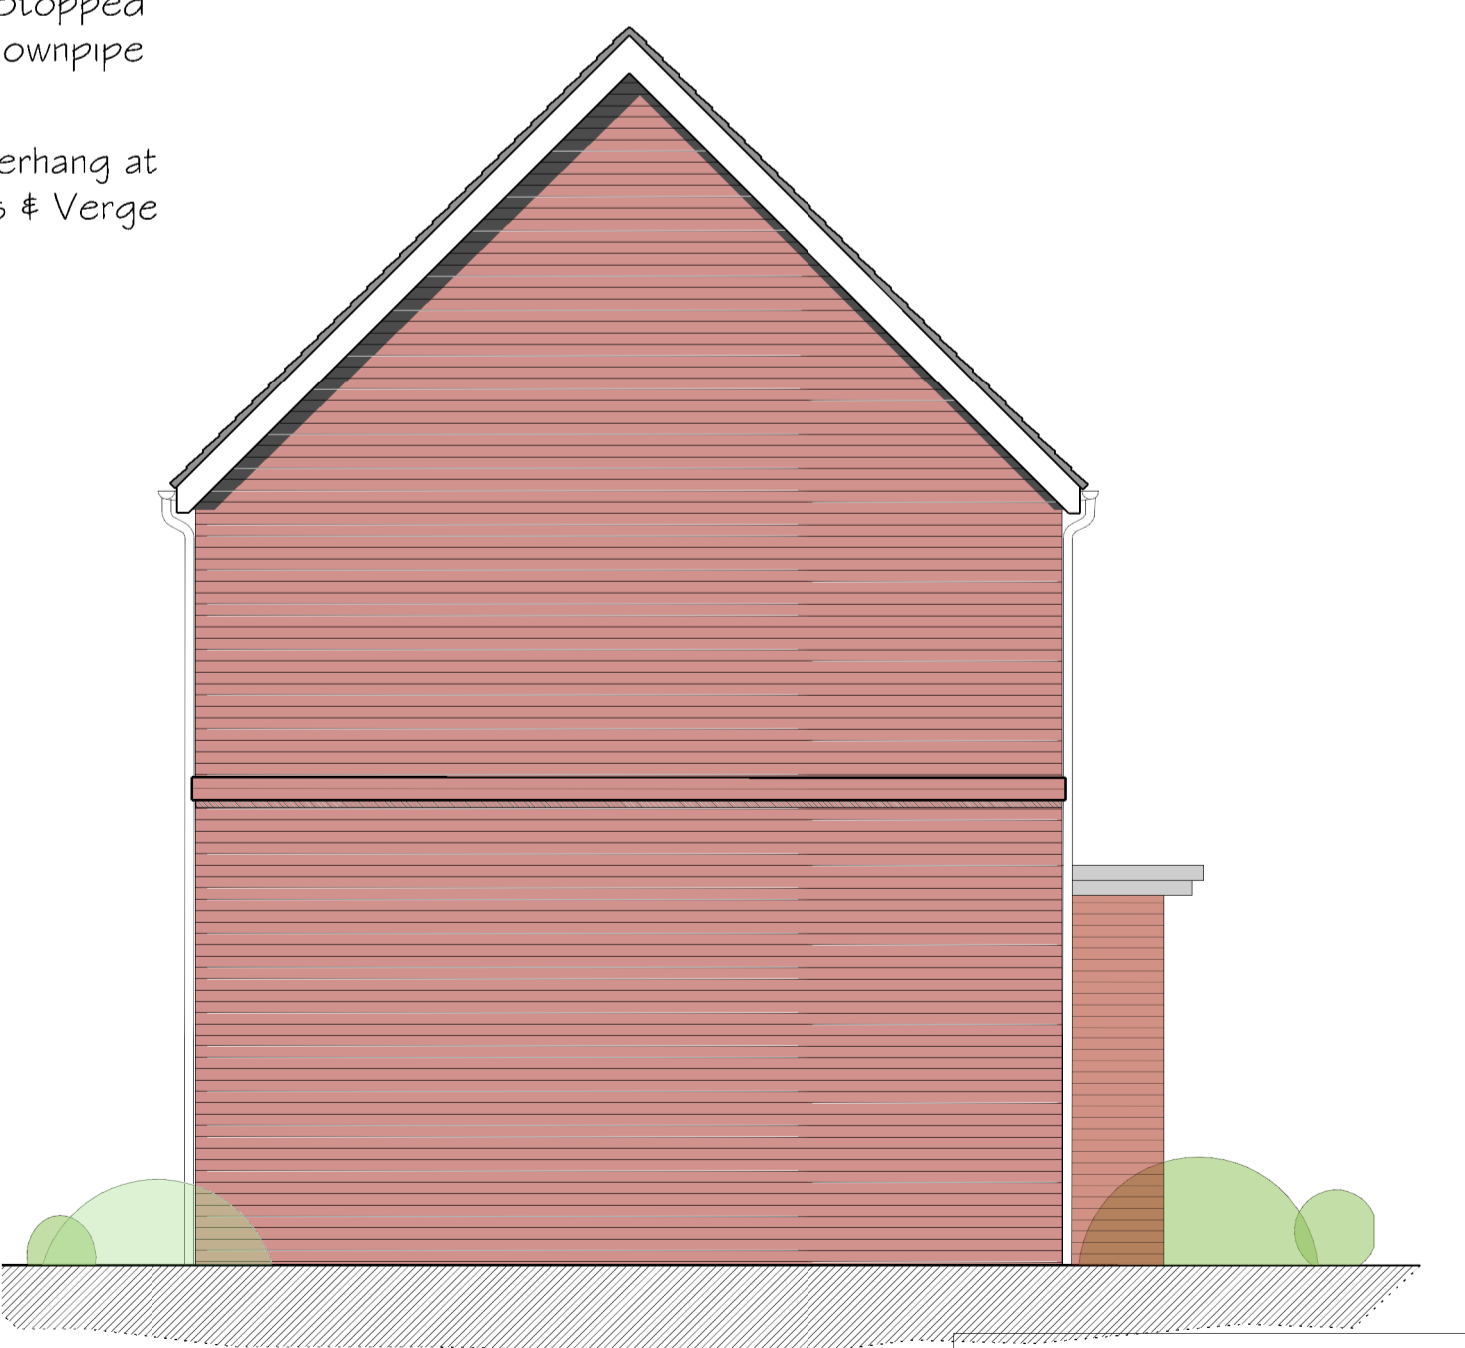

Elevation DD (1:50)

For details of proposed materials please refer to material schedule



CAMBRIDGE CITY COUNCIL



No.	Revision	Date	Chk	Auth
B	General Revisions	25.07.13	CR	NDMG
A	General Revisions	10.07.13	CR	NDMG

PLANNING

Chartered Architects
119 Newmarket Road
Cambridge
CB5 9BA
Tel: (01223) 367733
E-mail: office@saundersboston.co.uk

Saunders Boston

Client: **Keepmoat**

Job: **Colville Road, Cambridge**

Drawing: **Block H Proposed Elevations (Plot 29-30)**

Scales: 1:50 at A1 1:100 at A3 Date: 04.07.13

Number: 1244/P/208 Checked: CR Authorised: CR

Revision: **B**