




Southwest Elevation


- Powder coated aluminium roof ventilators
- Slate roof finish
- Vertical timber boarding
- Painted timber windows
- Buff Brickwork

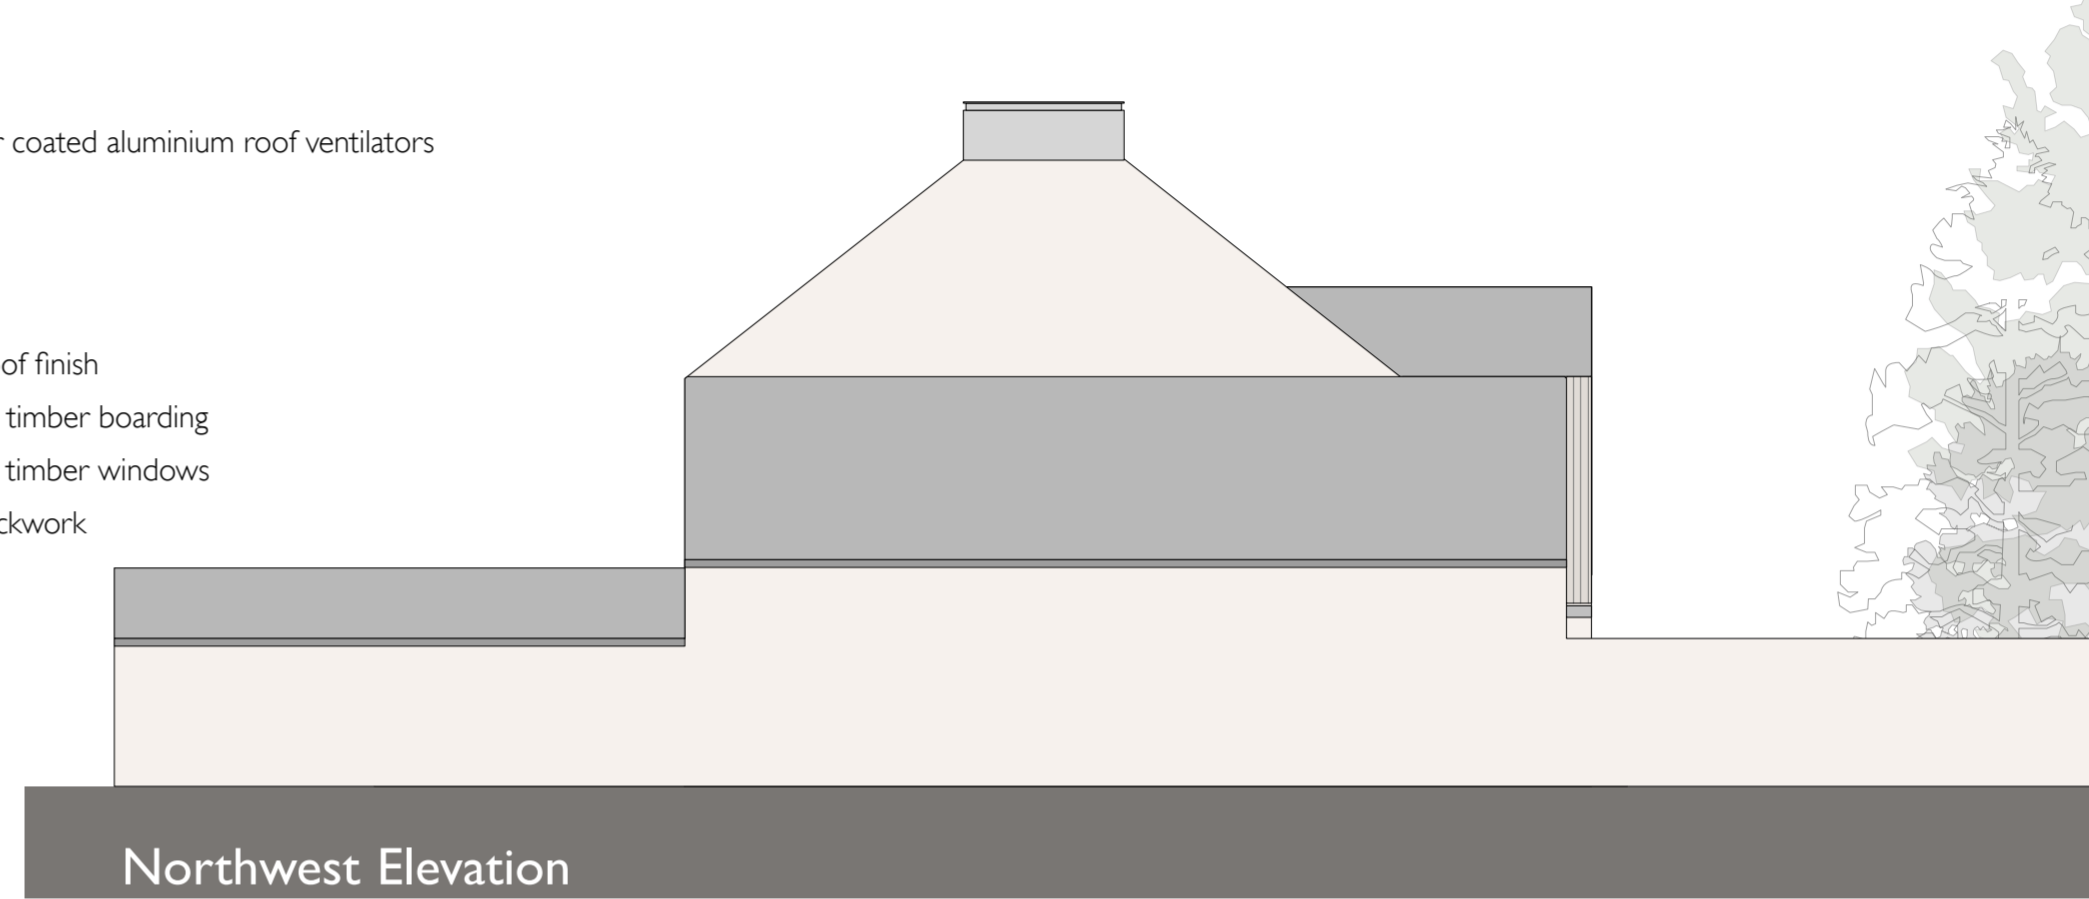

Northwest Elevation



Northeast Elevation

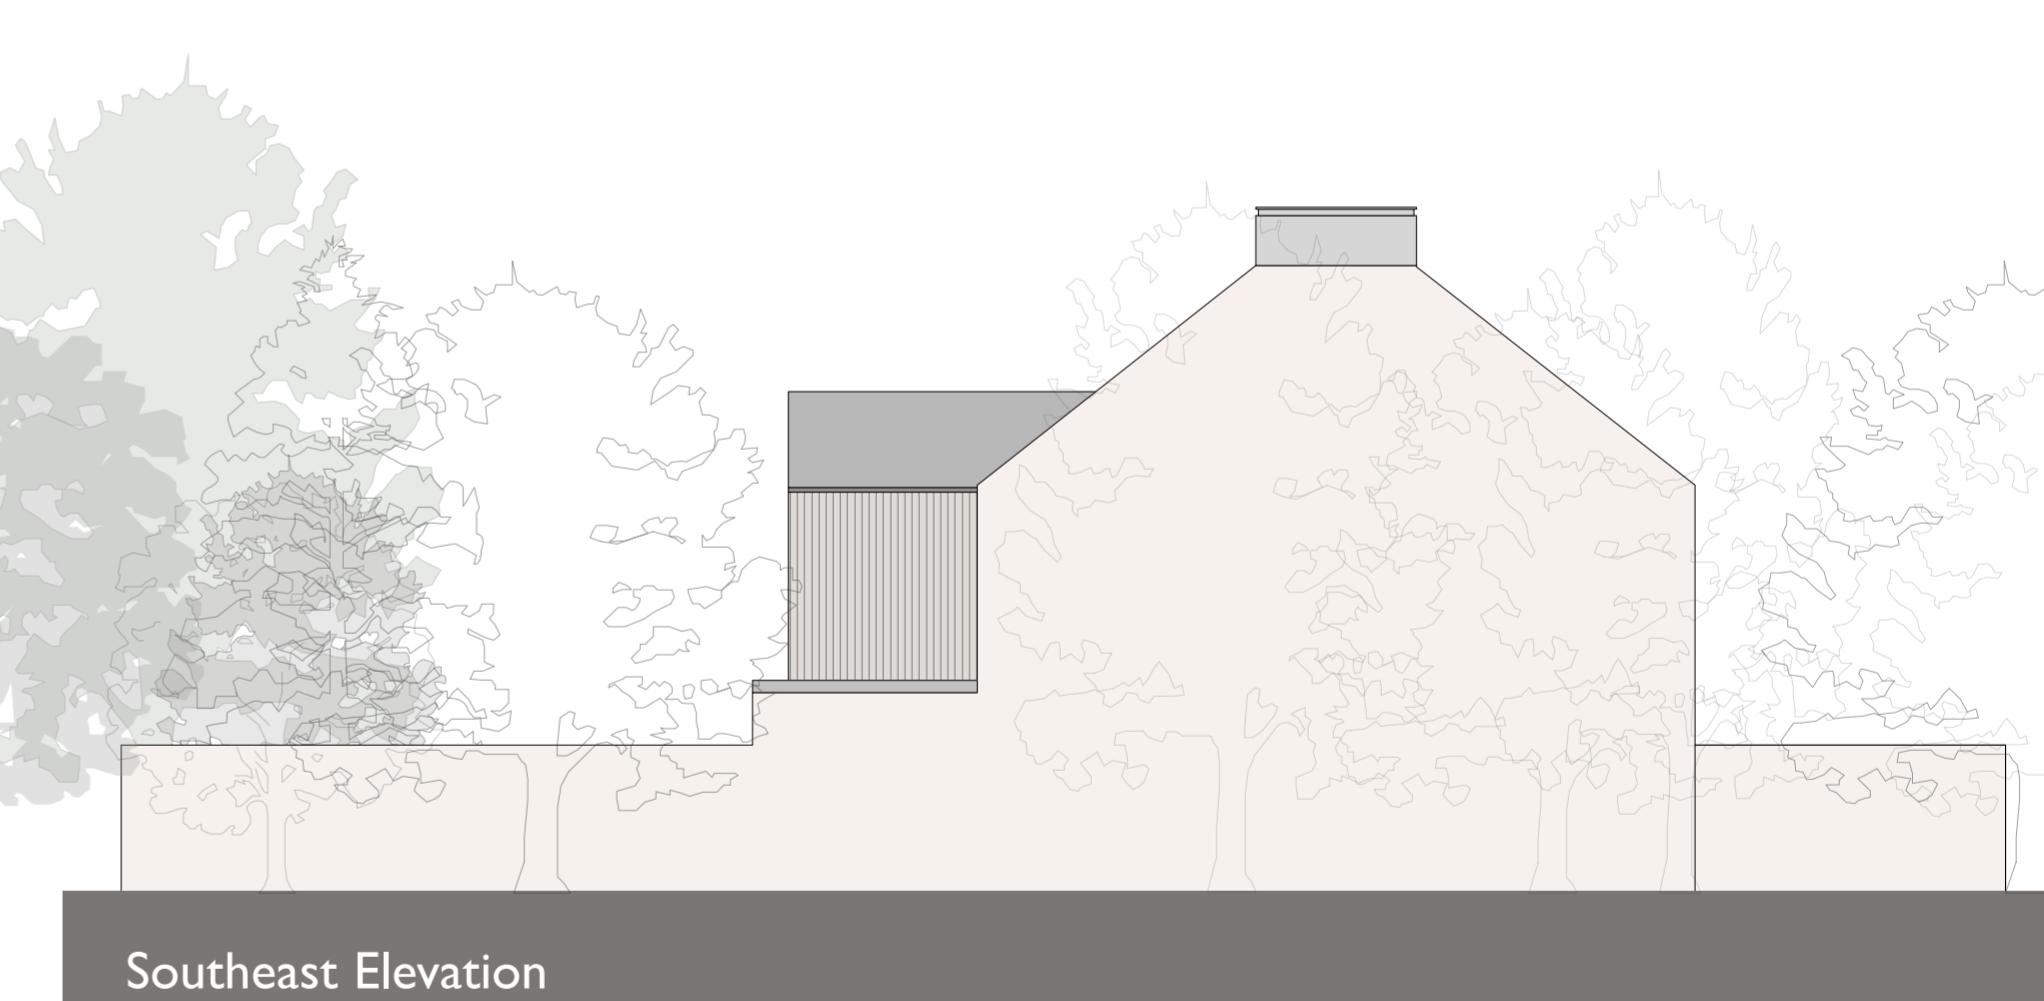

Southeast Elevation

Notes

- 1: This drawing must not be scaled - work only to figured dimensions
- 2: Dimensions must be verified on site by the contractor before preparation of shop drawings
- 3: The architect must be notified of any discrepancies immediately
- 4: This drawing applies only to this job and site
- 5: This information on this drawing is copyright protected

HaysomWardMiller Architects

7 Downing Place Cambridge CB2 3EL

T : 01223 578545 F : 01223 351955

email : info@haysomwardmiller.co.uk

Elevations P09 A

Project

Arbury Road Garages

For

Mr P Jude & Arbury Road (Cambridge) Ltd

Scale

1:100

Paper Size A2