


Site Section C
See Drawing P07

Site Section A
See Drawing P06

Site Section B
See Drawing P07

6000 19250 6000 7220

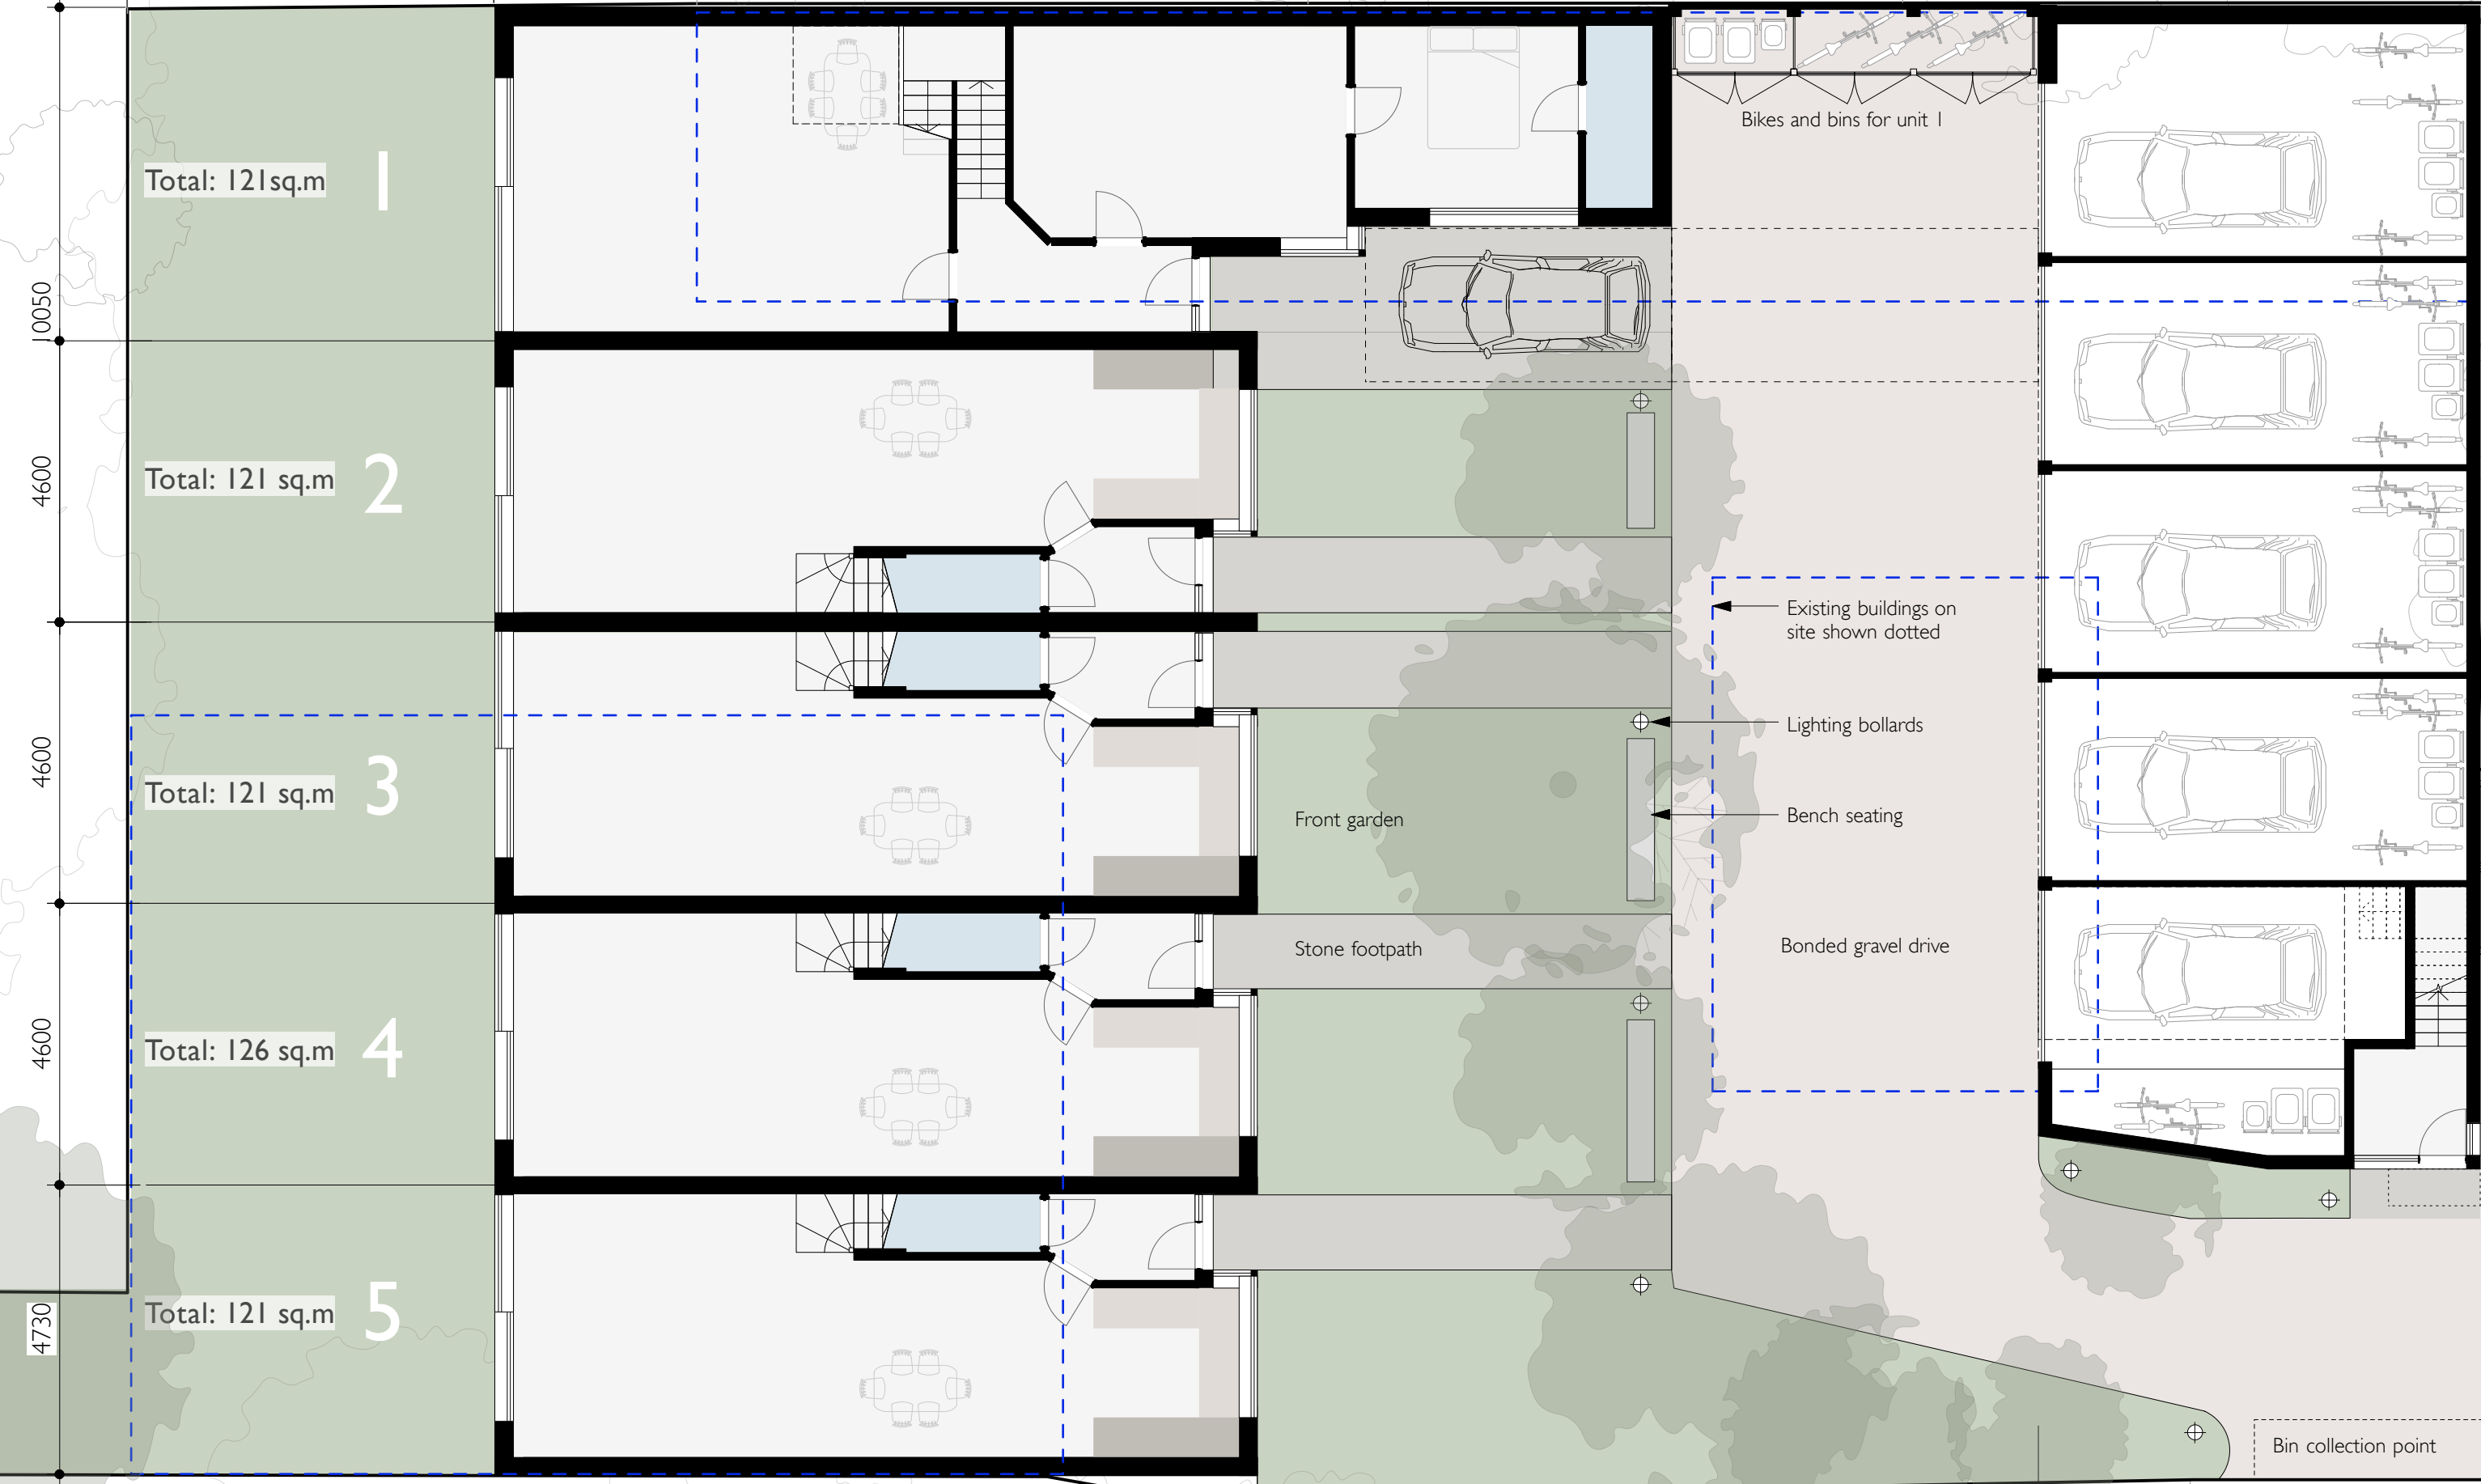

Notes

- 1: This drawing must not be scaled - work only to figured dimensions
- 2: Dimensions must be verified on site by the contractor before preparation of shop drawings
- 3: The architect must be notified of any discrepancies immediately
- 4: This drawing applies only to this job and site
- 5: This information on this drawing is copyright protected

