



NEALE ASSOCIATES
Chartered Architects

CLIENT.
PROJECT.
DRAWING


NEALE
64 CATHARINE ST
BLOCK PLAN

DATE.
SCALE.
DWG. No.

ANA 13
1:500
1362/01

THE TRAM SHED, East Road, Cambridge. CB1 1BG.


Tel. 01223 354477
Fax. 01223 576677

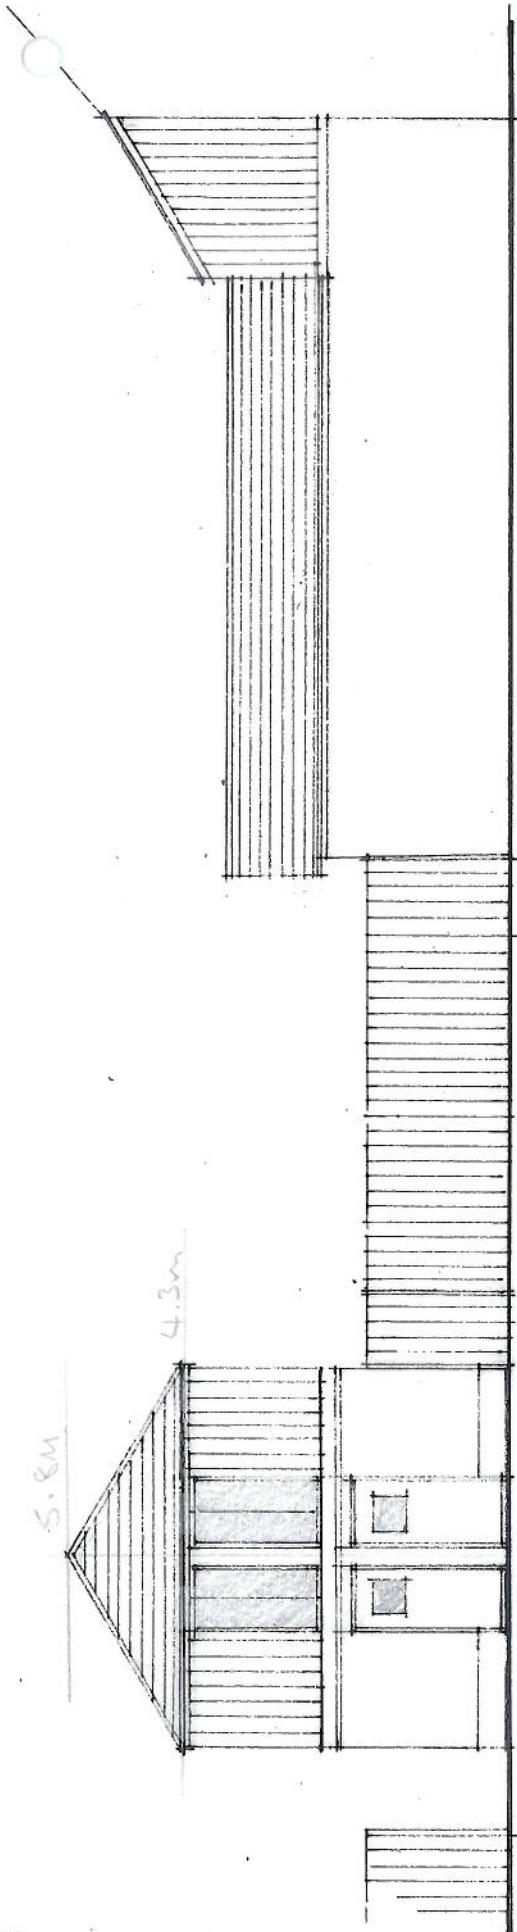


NORTH ELEVATION



GROUND FLOOR

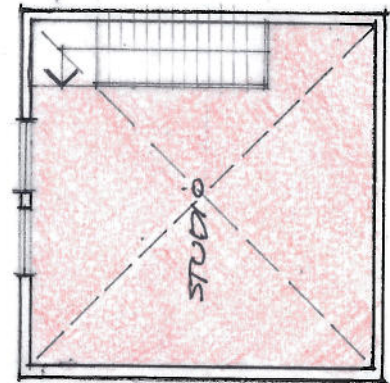

FIRST FLOOR

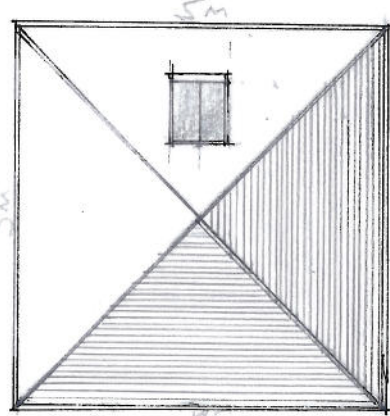

ROOF



NEALE ASSOCIATES
Chartered Architects

CLIENT.
PROJECT.
DRAWING

NEALE
69 CATMARDINE ST
PLANS + ELEVATIONS


DATE.
SCALE.
DWG. No.

24.11.13
1:100
1362/02


THE TRAM SHED, East Road, Cambridge. CB1 1BG.

Tel. 01223 354477
Fax. 01223 576677


EAST ELEVATION

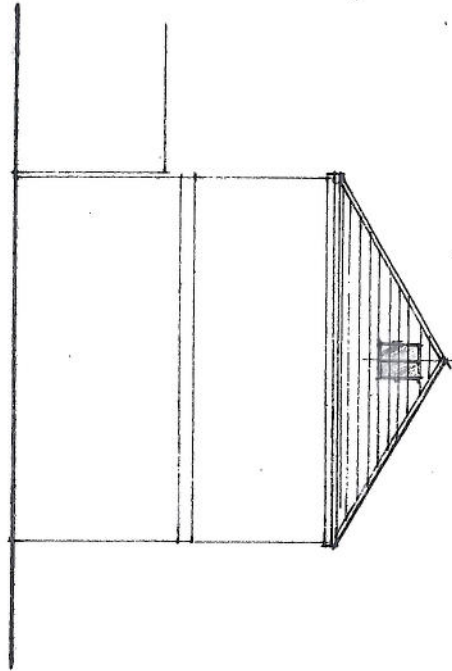


SOUTH ELEVATION

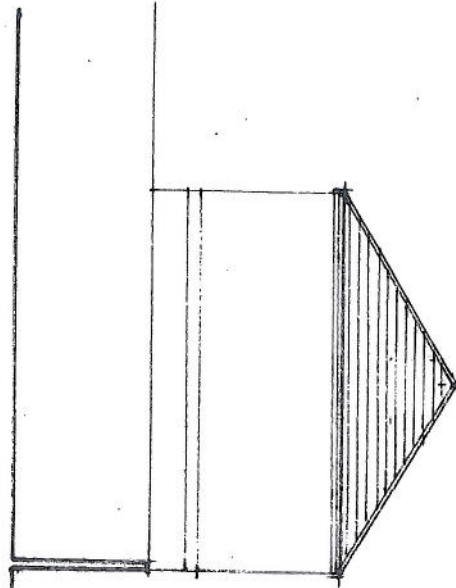

WEST ELEVATION

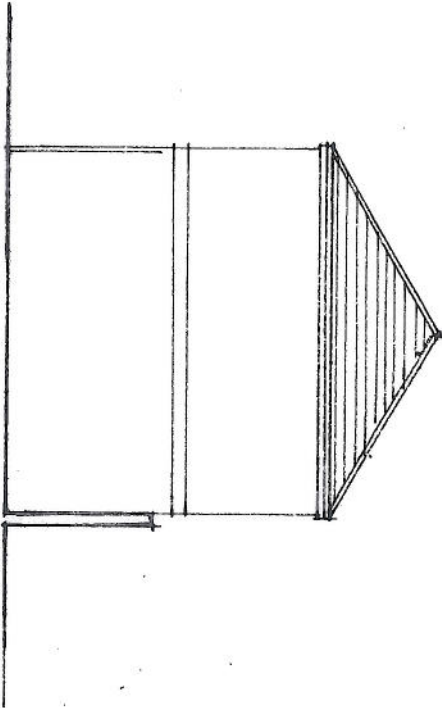

SECTION

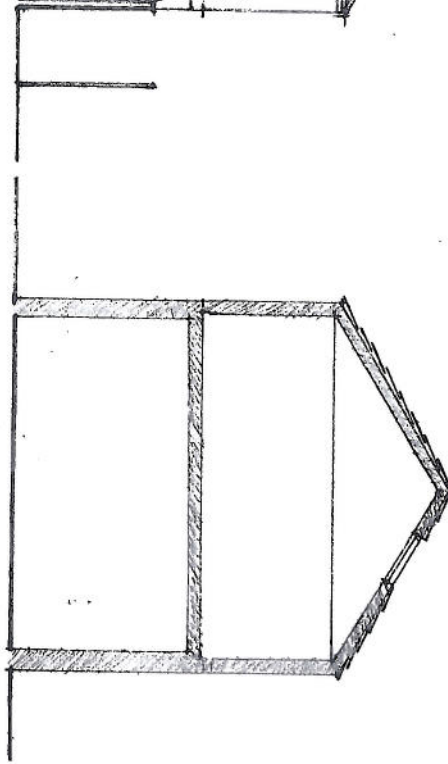

NEALE ASSOCIATES
Chartered Architects

CLIENT.
PROJECT.
DRAWING

NEALE
64 CATMORING ST
ELEVATIONS / SECTION

DATE.
SCALE.
DWG. No.

2021 13
1:100
1367/04

Received 11/9/13

THE TRAM SHED, East Road, Cambridge. CB1 1BG.

Tel. 01223 354477
Fax. 01223 576677