


Land adjacent to 4 Strangeways Road,
Cambridge Scale 1:200 at A3
LAYOUT PLAN Drawing No. 4SRLP/3

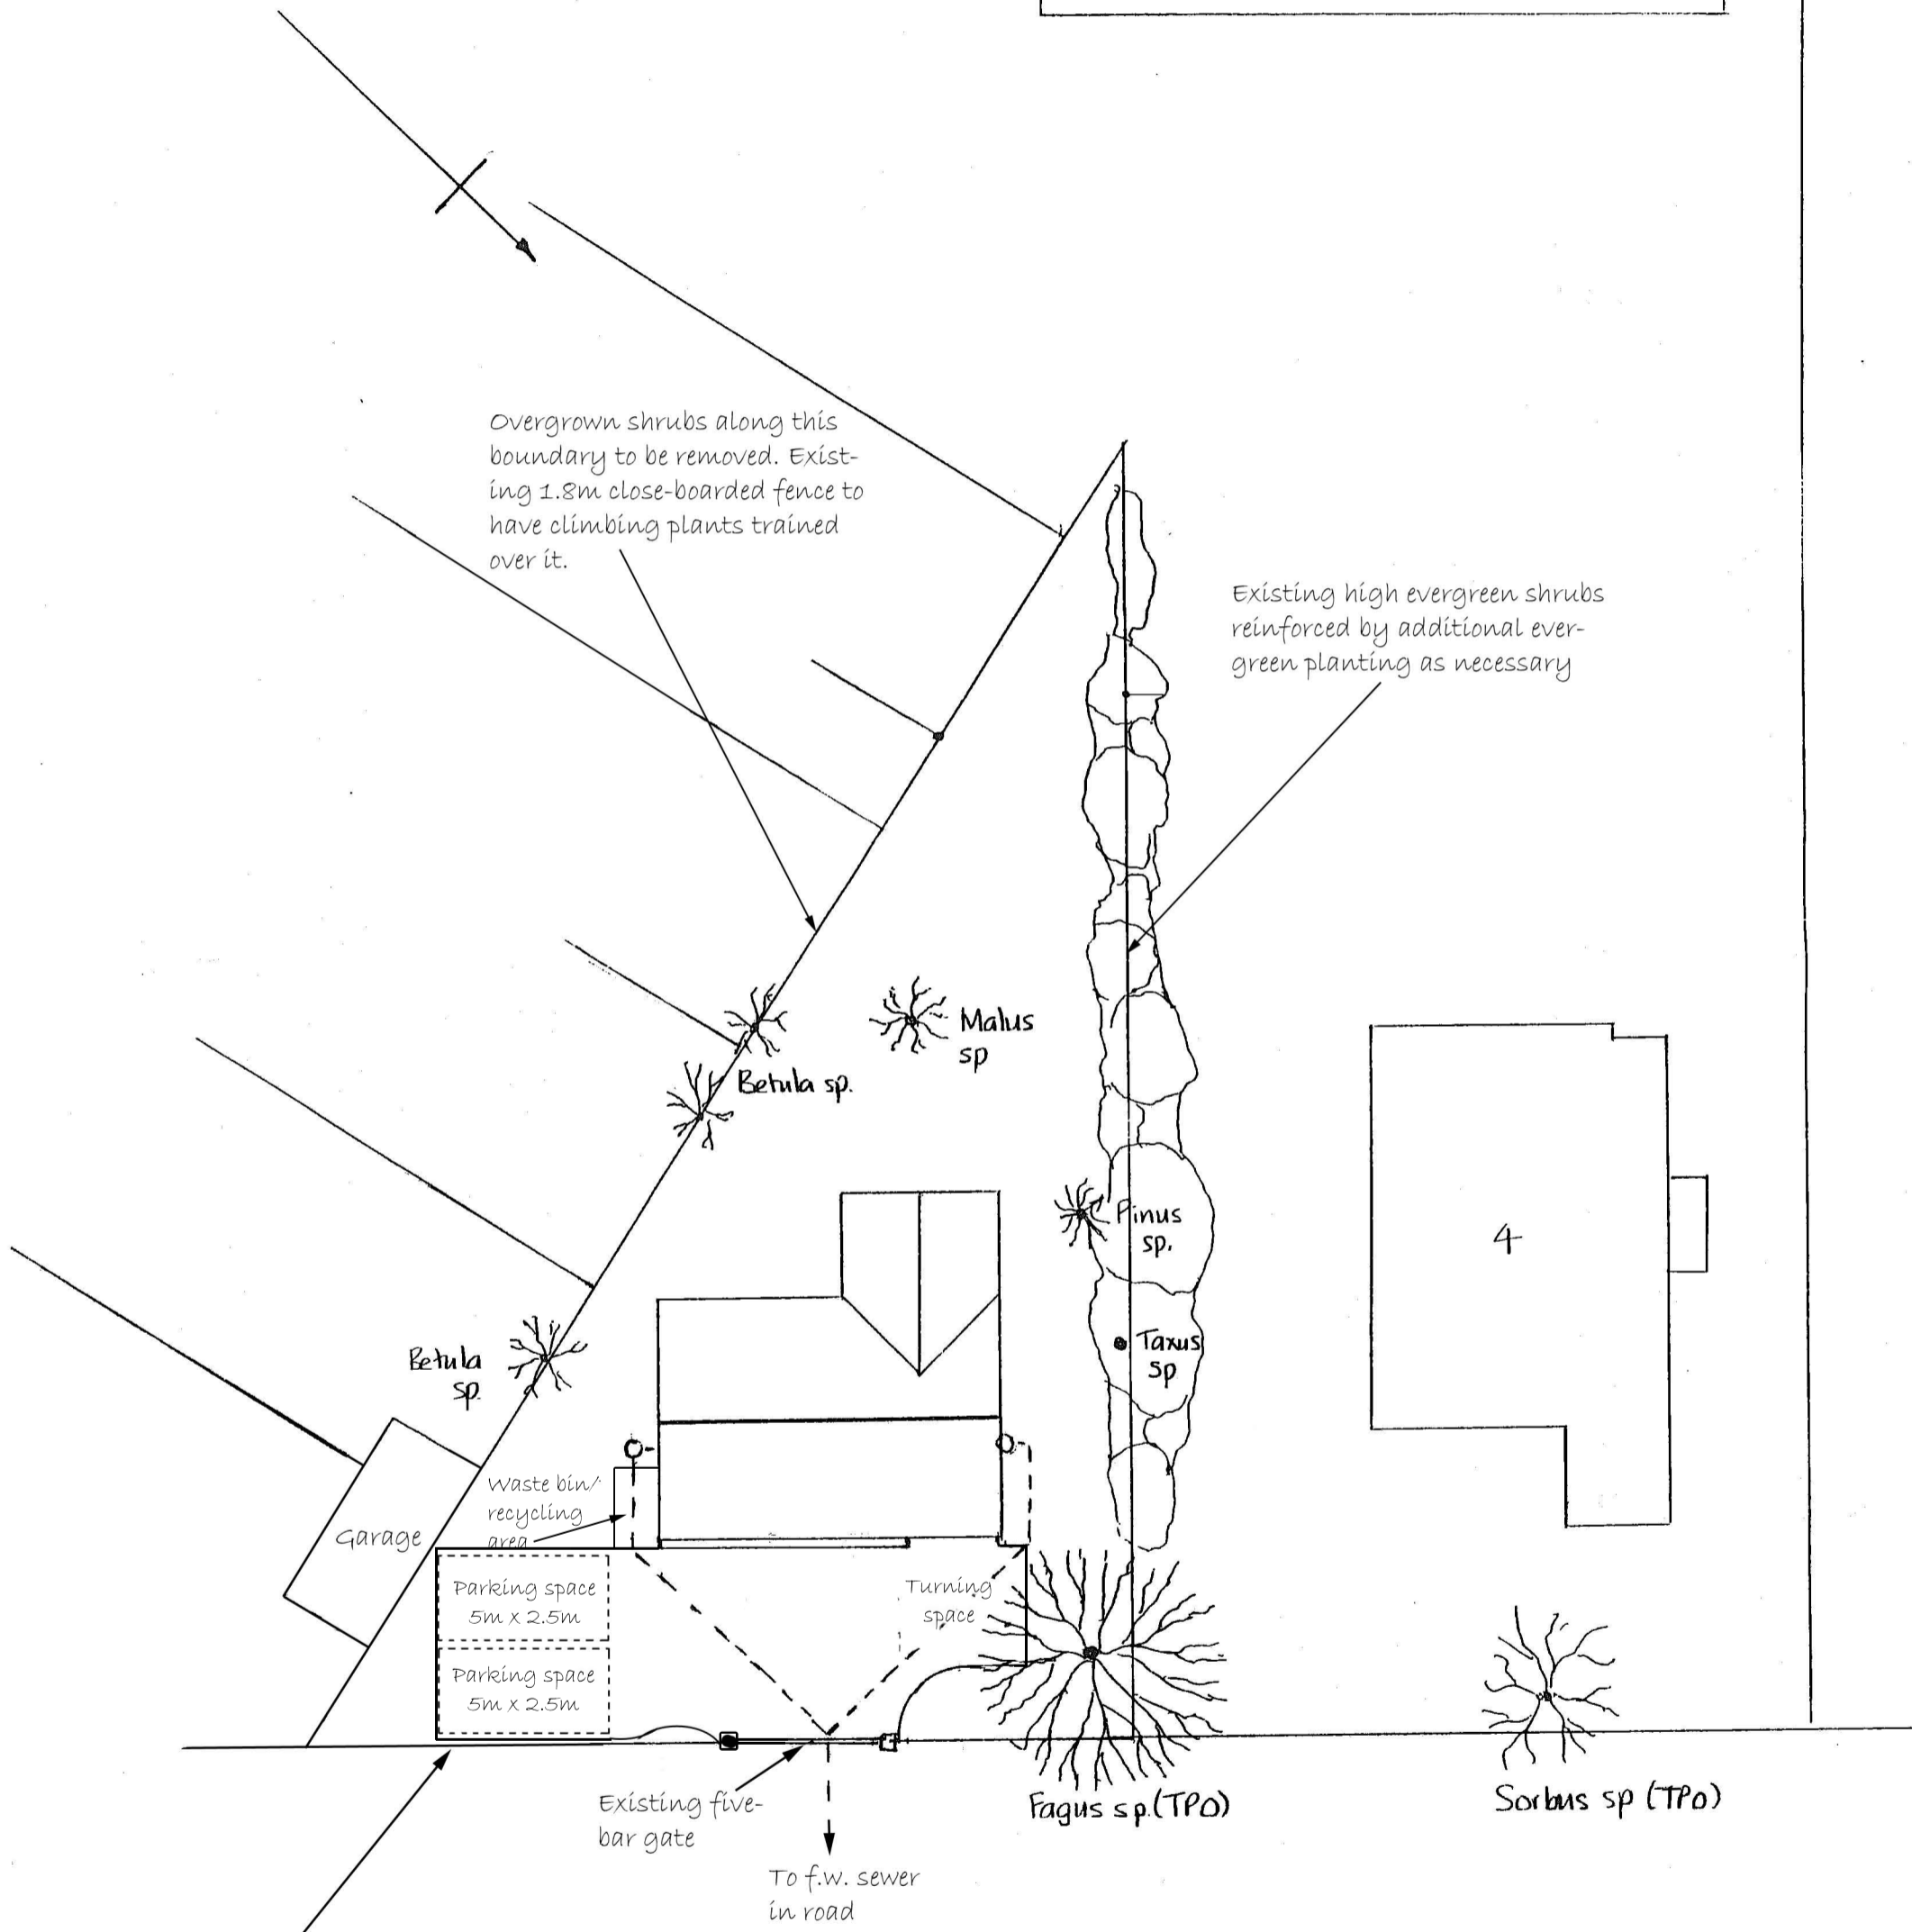

Overgrown shrubs along this boundary to be removed. Existing 1.8m close-boarded fence to have climbing plants trained over it.

Existing high evergreen shrubs reinforced by additional evergreen planting as necessary

Existing hedge (4.5m thick) to be thinned/replaced to form new thinner evergreen hedge