

APPENDIX C


New Sites for Implementation

LOCATION PLAN - EAST ROAD (1:200)

ABBEYGATE HOUSE

FAZELEY HOUSE

The Snug (PH)

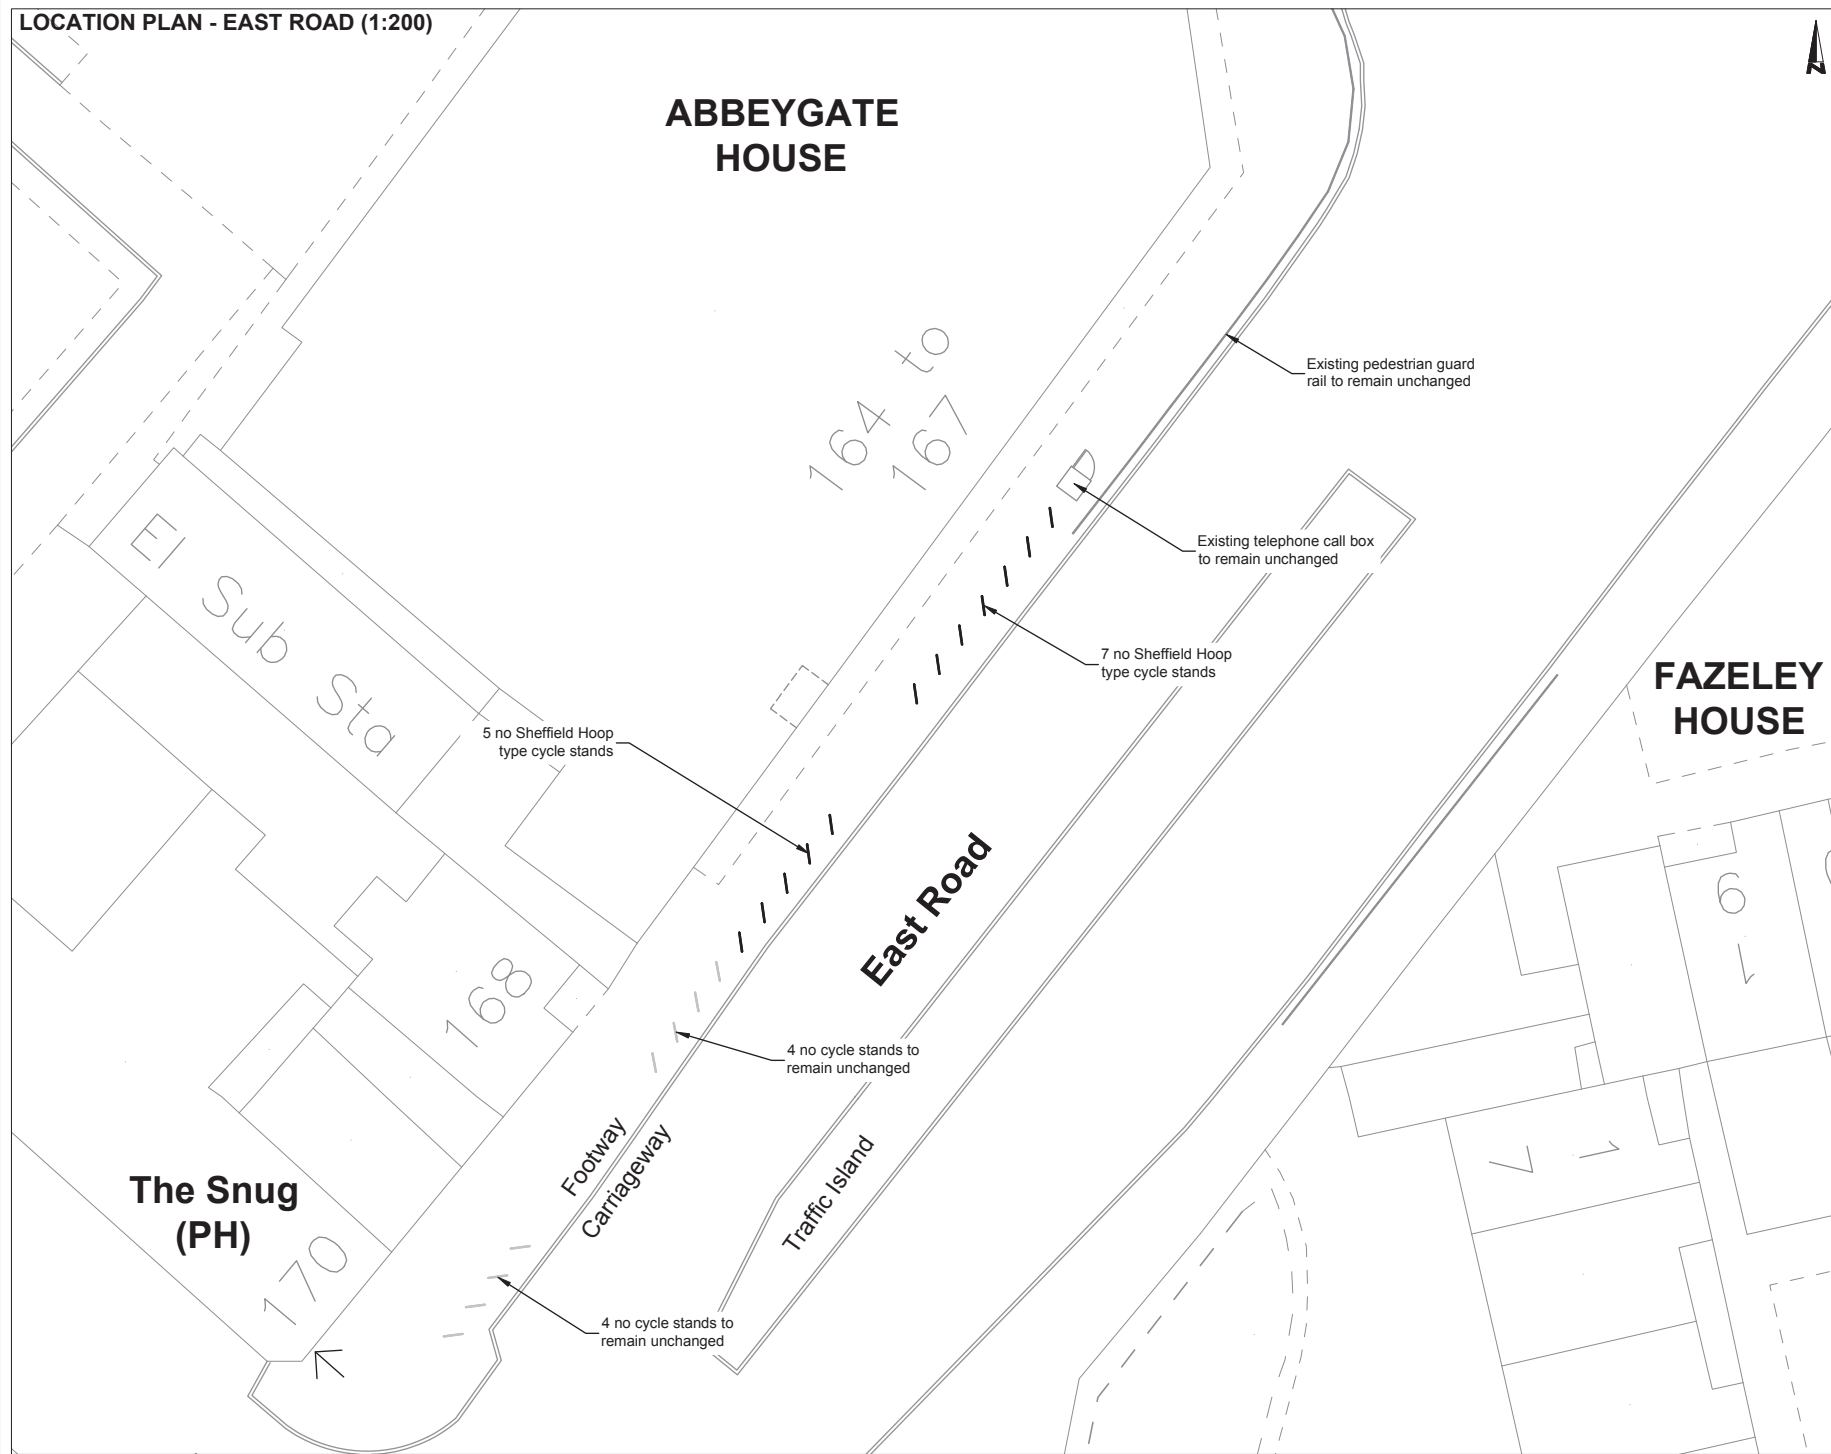

NOTES

See drawing no 040-018/2600/001 for site location.

See drawing no 040-018/2600/003 for Sheffield Hoop type cycle stand specification and clearances.

Refer to statutory undertakers' plant location information plans, carry out radiodetection survey for underground services and mark on site before carrying out works.

Location of cycle stands to be marked/agreed on site with engineer before works commence.

KEY

Proposed 'Sheffield Hoop' type cycle stand

"This map is reproduced from Ordnance Survey material with the permission of Ordnance Survey on behalf of the Controller of Her Majesty's Stationary Office © Crown copyright. Unauthorized reproduction infringes Crown copyright and may lead to prosecutions or civil proceedings." Cambridge City Council (Licence No. 100019730) 2013.

DO NOT SCALE
Figured dimensions must be taken in preference to scaled dimensions. Contractors, sub-contractors and suppliers must verify all dimensions on site before commencing any work or making any shop drawings. Discrepancies to be brought to the contract administrator's / landscape architect's attention.

REV	AMENDMENTS	DATE

ENVIRONMENT STREETS & OPEN SPACES PROJECT DELIVERY

Simon Payne
Director of Environment
CAMBRIDGE CITY COUNCIL
PO BOX 700, Cambridge, CB1 0JH
Tel: (01223) - 457200 or 457201

Project
CAMBRIDGE CITY CENTRE CYCLE PARKING PROJECT


Drawing
CYCLE STAND LOCATIONS
EAST ROAD

SITE 30 **DRAFT**

Scale: VARIOUS @A3	Date: 03/06/2013
Drawn by: SH	Checked by:

Drawing No:
040-018/2600/034

SITE LAYOUT - ST MARY'S STREET (1:100)

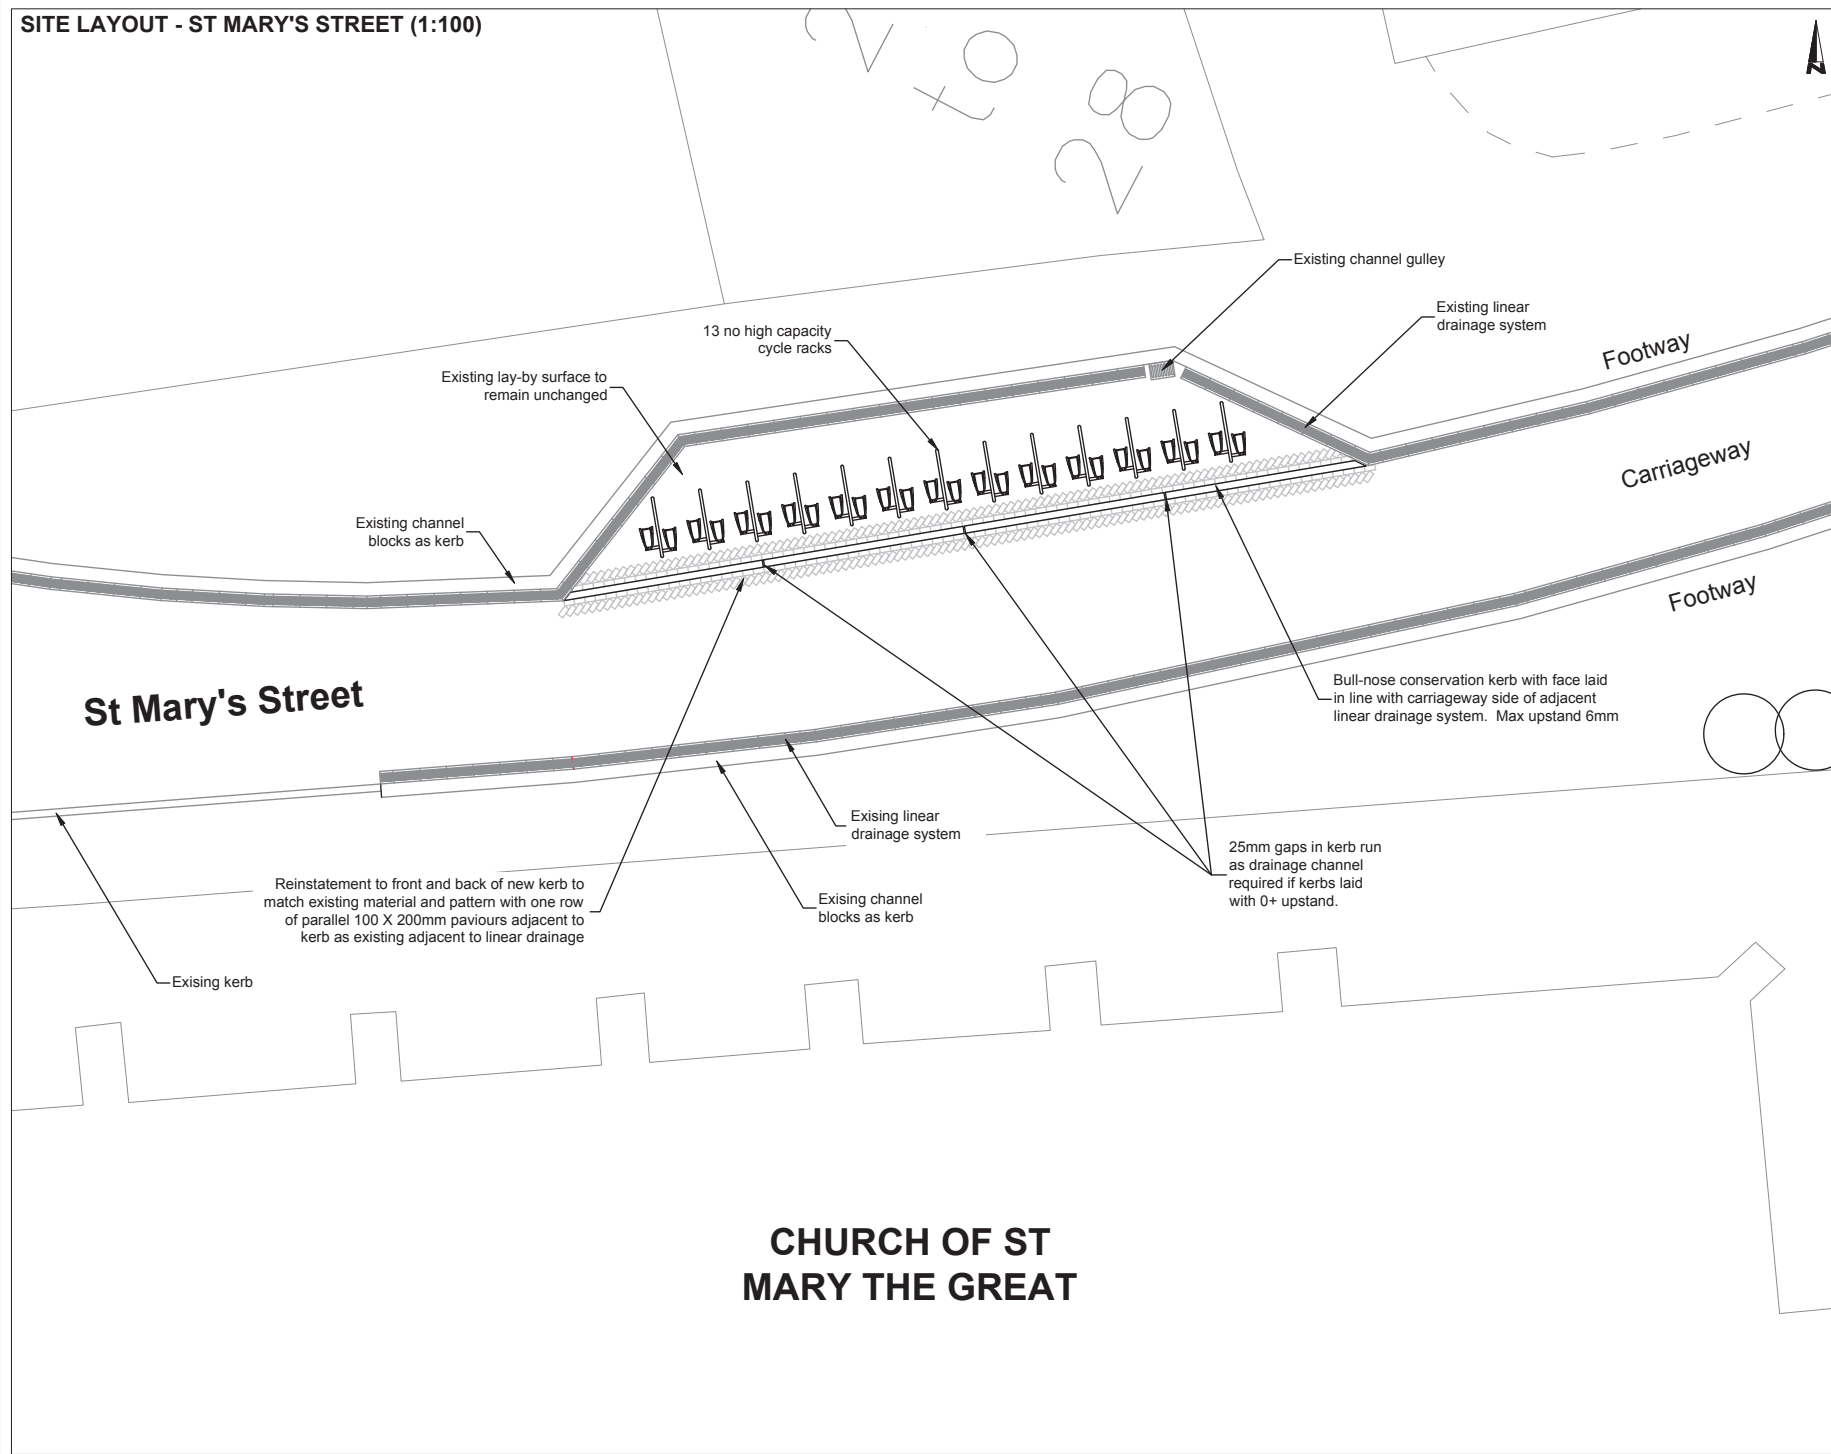

NOTES


See drawing no 040-018/2600/001 for site location.

See drawing no 040-018/2600/002 for high capacity cycle stand specification and clearances.

Refer to statutory undertakers' plant location information plans, carry out radiodetection survey for underground services and mark on site before carrying out works.

Location of cycle stands and recessed kerb run to be marked/agreed on site with engineer before works commence.

KEY


 Proposed high capacity cycle stand

"This map is reproduced from Ordnance Survey material with the permission of Ordnance Survey on behalf of the Controller of her Majesty's Stationary Office © Crown copyright. Unauthorized reproduction infringes Crown copyright and may lead to prosecutions or civil proceedings." Cambridge City Council (Licence No. 100019730) 2013.

DO NOT SCALE
Figured dimensions must be taken in preference to scaled dimensions. Contractors, sub-contractors and suppliers must verify all dimensions on site before commencing any work or making any shop drawings. Discrepancies to be brought to the contract administrator's / landscape architect's attention.

REV	AMENDMENTS	DATE

**ENVIRONMENT
STREETS & OPEN SPACES
PROJECT DELIVERY**


CAMBRIDGE CITY COUNCIL

Simon Payne
Director of Environment
CAMBRIDGE CITY COUNCIL
PO BOX 700, Cambridge, CB1 0JH
Tel: (01223) - 457200 or 457201

Project
CAMBRIDGE CITY CENTRE CYCLE
PARKING PROJECT

Drawing
KERBING AND CYCLE STAND LOCATIONS
ST MARY'S STREET

SITE 2

DRAFT

Scale: As shown @ A3	Date: 18/10/2013
Drawn by: IHJ	Checked by:

Drawing No:
040-018/2600/006

**CHURCH OF ST
MARY THE GREAT**