


APPROX SCALE 1 : 2500

© OpenStreetMap contributors
 licensed under the Creative Commons
 Attribution-ShareAlike 2.0 license (CC-BY-SA)

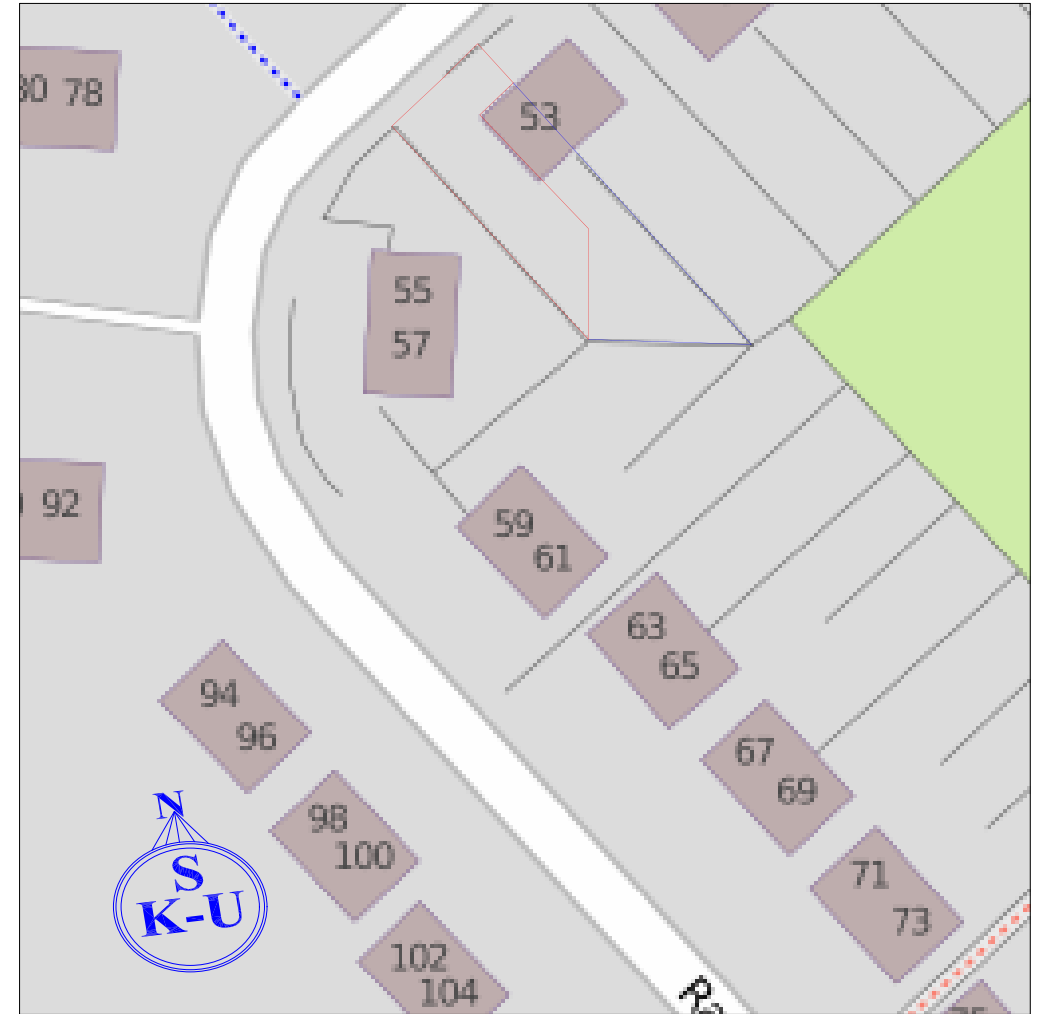

APPROX SCALE 1 : 500

© OpenStreetMap contributors
 licensed under the Creative Commons
 Attribution-ShareAlike 2.0 license (CC-BY-SA)

<p>THIS DRAWING REMAINS THE SOLE PROPERTY OF SK-U BUILDING CO LTD AND SHALL NOT BE COPIED, ALTERED, REDISTRIBUTED OR TRANSMITTED WITHOUT PRIOR PERMISSION.</p> <p>UNLESS INDICATED ALL MEASUREMENTS ARE IN MILLIMETERS</p> <p>DO NOT SCALE</p> <p>DWG BY STUART</p> <p>CHECKED BY STEVE</p>	<h3>SK-U DESIGN & BUILD</h3>			
	<p>TITLE 53 RAMSDEN SQUARE, CAMBRIDGE, CB4 2BN</p> <p>LOCATION/ BLOCK MAPS</p>			
	<p>SIZE A3</p>	<p>CAGE CODE</p>	<p>DWG NO 53RS/ MAP 1</p>	<p>REV B</p>
	<p>SCALE AS SHOWN</p>	<p>SHEET 1 OF 1</p>		