


— Application site
 — Other land in ownership of applicant

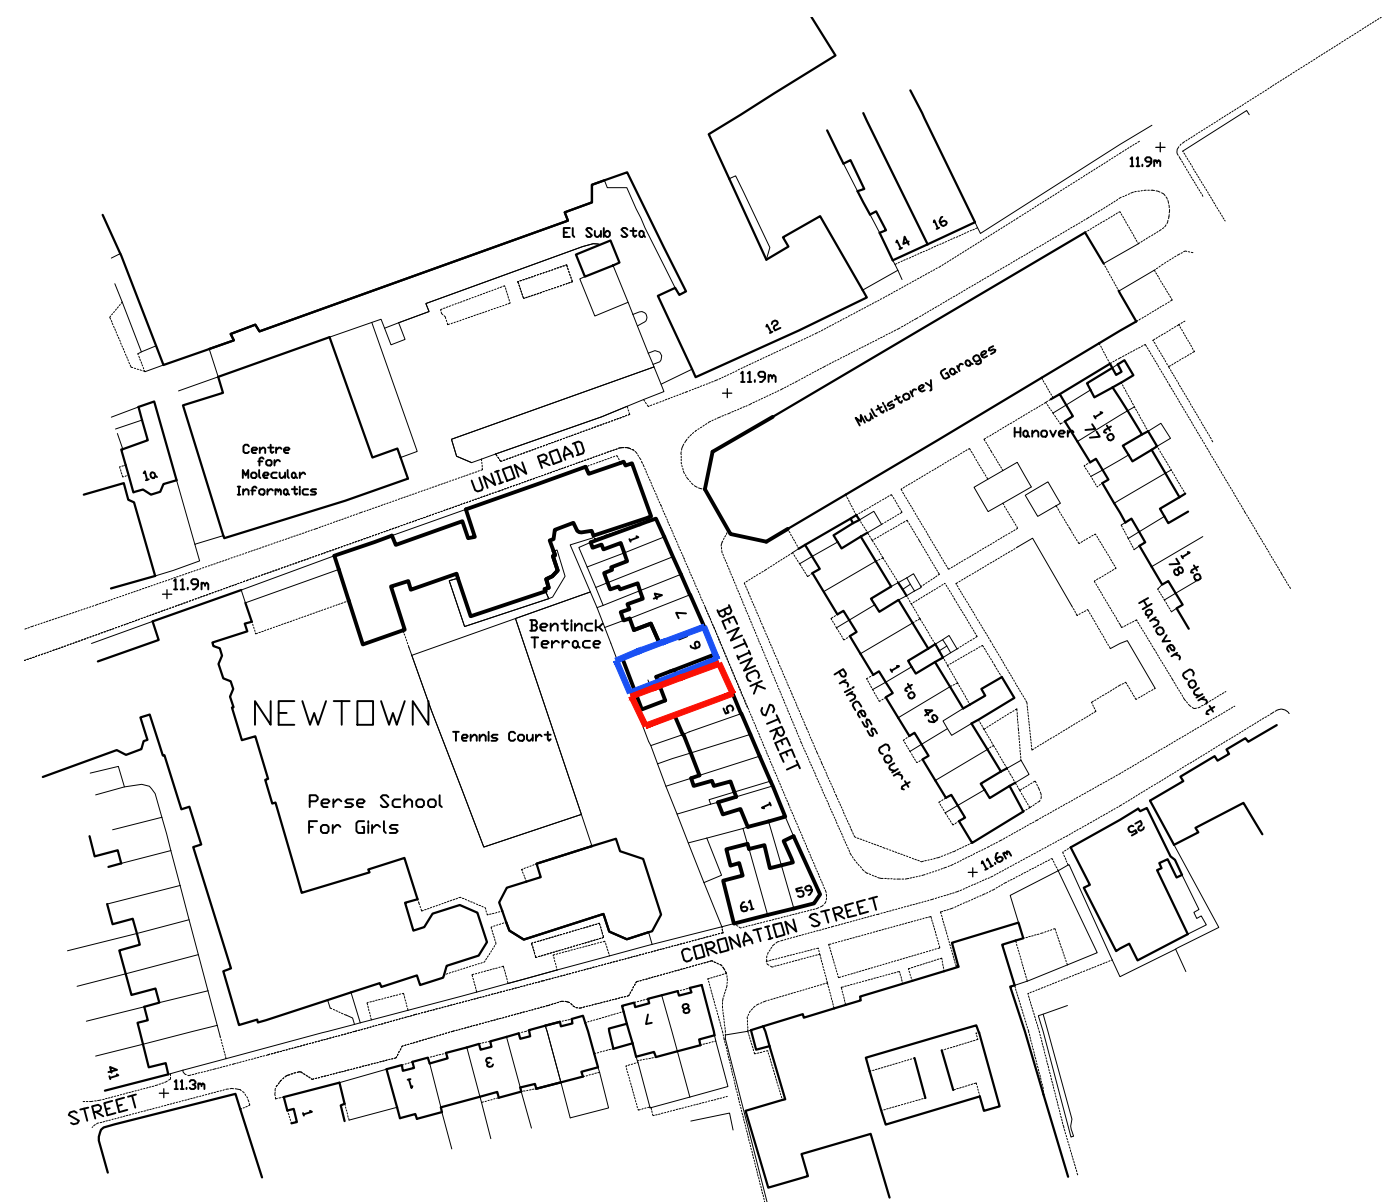

LOCATION PLAN 1:1250 @ A3

CLIENT
 CANON HOUSE

PROJECT
 No. 6a BENTINCK STREET

TITLE
 SITE LOCATION PLAN

DRAWING STATUS
 PLANNING

DRAWN	JM	CHECKED	NP
-------	----	---------	----

SCALE 1:1250 @ A3

DATE 22.08.13

THE GALLERY
 96 KING ST
 CAMBRIDGE
 CB1 1LN



T: 01223 361803
 F: 01223 361808
 w: www.dpaarchitects.co.uk
 e: info@dpaarchitects.co.uk

JOB NO.	DRAWING NUMBER	REV
317	317_6a_P01	